



PRELIMINARY ENGINEERING DRAWINGS FOR PROPOSED MIXED-USE SUBDIVISION AT WEST CULBURRA

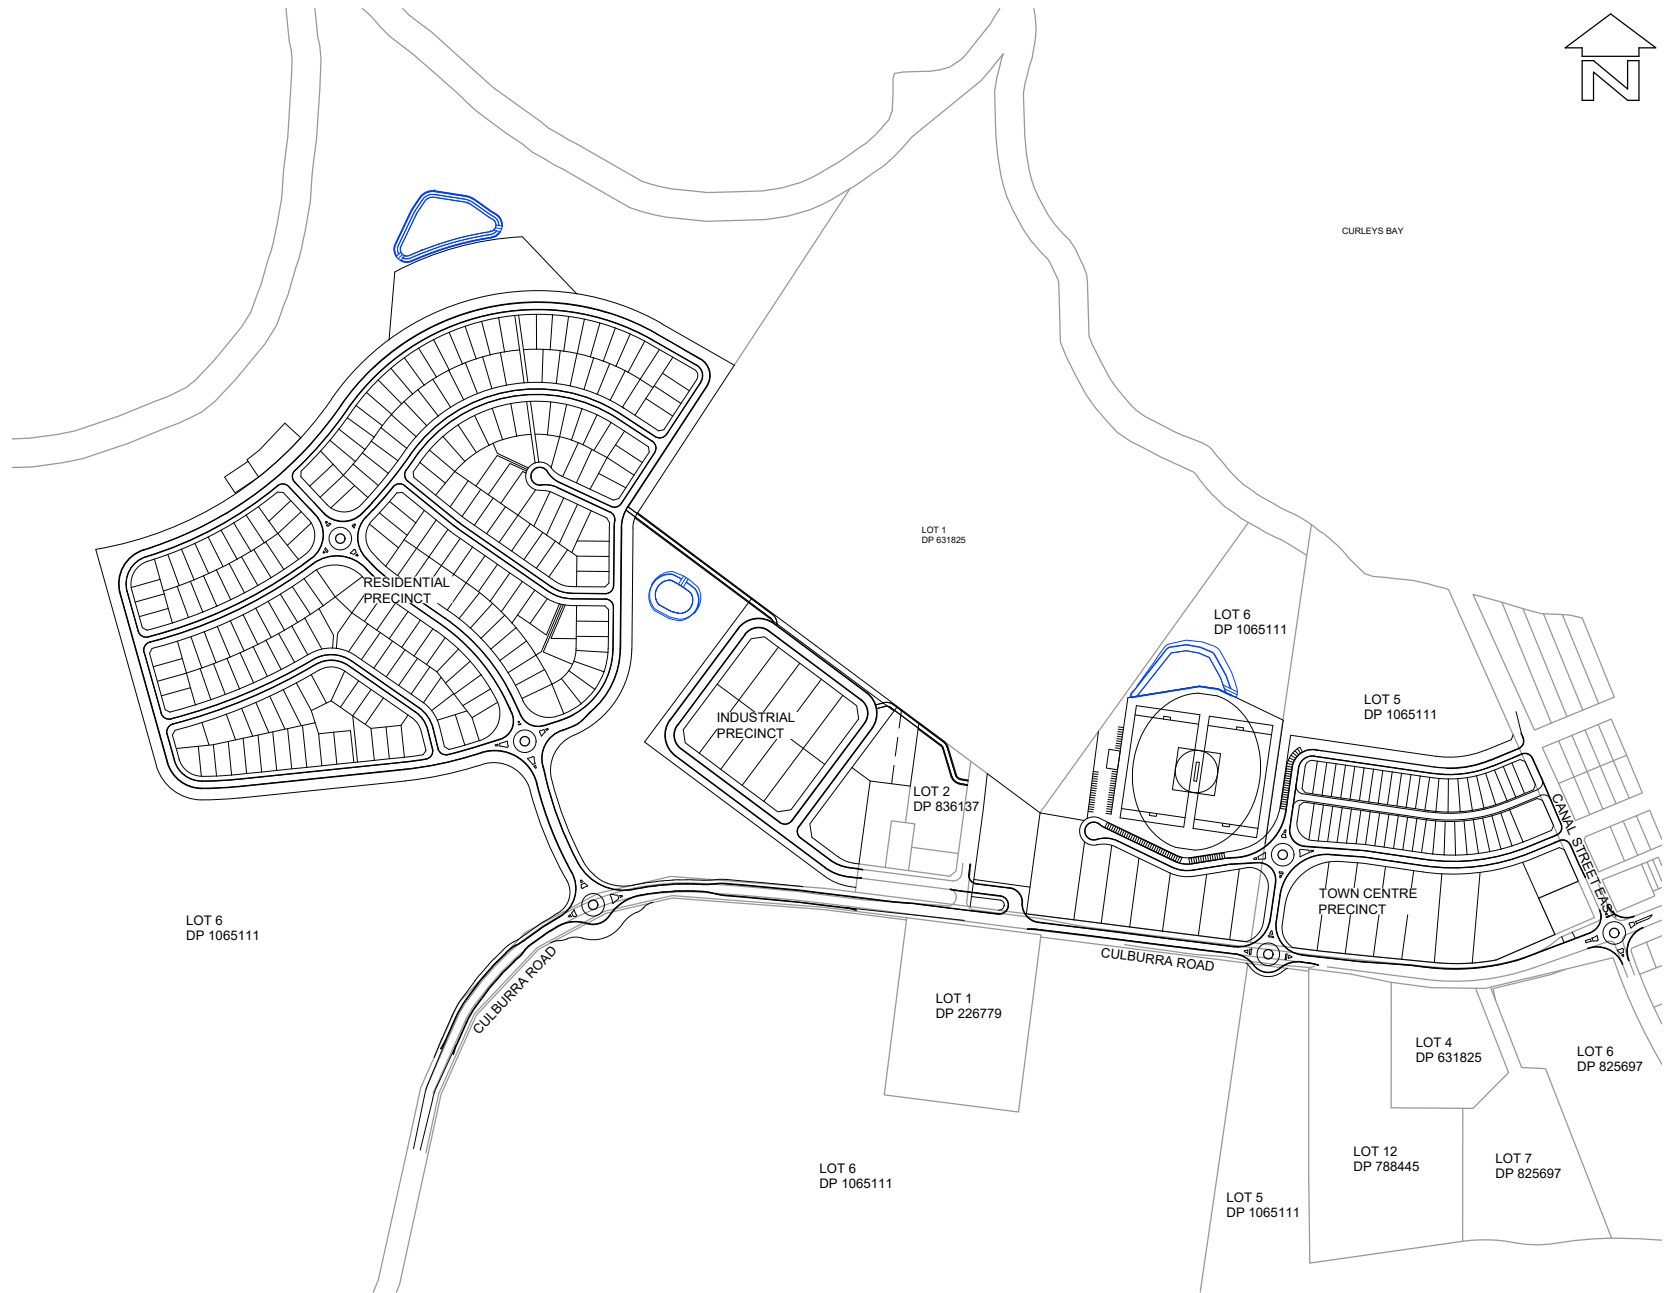


SITE LAYOUT PLAN
SCALE 1:4000

DRAWING SCHEDULE

25405-100	COVER SHEET AND INDEX PLAN
25405-101	PRELIMINARY RESIDENTIAL PRECINCT LAYOUT PLAN
25405-102	PRELIMINARY INDUSTRIAL PRECINCT LAYOUT PLAN
25405-103	PRELIMINARY TOWN CENTRE PRECINCT LAYOUT PLAN
25405-104	PRELIMINARY OVERALL CONCEPT ROUNDABOUT 01 DESIGN
25405-105	PRELIMINARY CONCEPT ROUNDABOUT 01 DESIGN
25405-106	ROUNDABOUT 01 VEHICLE MOVEMENT LAYOUT PLAN SHEET 01
25405-107	ROUNDABOUT 01 VEHICLE MOVEMENT LAYOUT PLAN SHEET 02
25405-108	PRELIMINARY ROUNDABOUT 01 SIGHT LINE LAYOUT PLAN
25405-109	PRELIMINARY CONCEPT INDUSTRIAL ENTRY AND EXIT LAYOUT PLAN
25405-110	PRELIMINARY CONCEPT INDUSTRIAL ENTRY AND EXIT VEHICLE MOVEMENTS AND SIGHT DISTANCE LAYOUT PLAN
25405-111	PRELIMINARY CONCEPT ROUNDABOUT 02 LAYOUT PLAN
25405-112	PRELIMINARY CONCEPT ROUNDABOUT 02 DESIGN
25405-113	ROUNDABOUT 02 VEHICLE MOVEMENT LAYOUT PLAN
25405-114	PRELIMINARY ROUNDABOUT 02 SIGHT LINE LAYOUT PLAN
25405-115	PRELIMINARY CONCEPT ROUNDABOUT 03 LAYOUT PLAN
25405-116	PRELIMINARY CONCEPT ROUNDABOUT 03 DESIGN
25405-117	ROUNDABOUT 03 VEHICLE MOVEMENT LAYOUT PLAN SHEET 01
25405-118	ROUNDABOUT 03 VEHICLE MOVEMENT LAYOUT PLAN SHEET 02
25405-119	PRELIMINARY ROUNDABOUT 03 SIGHT LINE LAYOUT PLAN
25405-120	PRELIMINARY TYPICAL ROAD CROSS SECTIONS PLAN SHEET 01
25405-121	PRELIMINARY TYPICAL ROAD CROSS SECTIONS PLAN SHEET 02
25405-122	PRELIMINARY TYPICAL ROAD CROSS SECTIONS PLAN SHEET 03
25405-123	PRELIMINARY TYPICAL ROAD CROSS SECTIONS PLAN SHEET 04
25405-124	PRELIMINARY TYPICAL ROAD CROSS SECTIONS PLAN SHEET 05
25405-125	WESTERN POND CONCEPT LAYOUT PLAN
25405-126	CENTRAL POND CONCEPT LAYOUT PLAN
25405-127	EASTERN POND CONCEPT LAYOUT PLAN
25405-128	TYPICAL WESTERN AND EASTERN POND CROSS SECTIONS PLAN

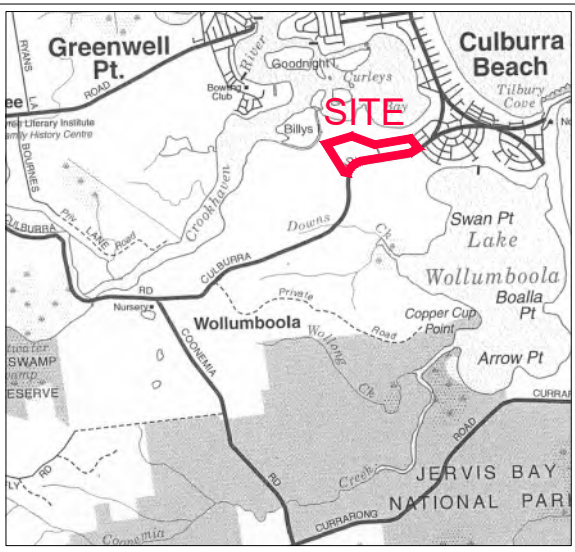

LOCALITY PLAN
MAP DRAWN & PUBLISHED BY
CARTODRAFT AUST P/L

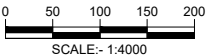


BEWARE!

THE CONTRACTOR IS TO VERIFY THE LOCATION OF ALL EXISTING SERVICES PRIOR TO COMMENCEMENT OF CONSTRUCTION AND SHALL BE RESPONSIBLE, AT THE CONTRACTOR'S EXPENSE, FOR ANY REPAIRS TO DAMAGE CAUSED DURING CONSTRUCTION.



RATIO: 1:4000 (AT A1 ORIGINAL)	DATUM: AUSTRALIAN HEIGHT DATUM ORIGIN: SSM RL DATE OF PLAN: MARCH 2020	SURVEY DESIGN DRAWN CHECK'D	APS CJG CJG MJP	REV =	DESCRIPTION	BY	DATE	allen price & scarratts pty ltd land and development consultants Nowra Office: 75 Plunkett Street, Nowra NSW 2541 Kiama Office: 1/28 Bong Bong Street, Kiama NSW 2533 phone: (02) 4421 6544 consultants@allenprice.com.au www.allenprice.com.au
--	--	--------------------------------------	--------------------------	----------	-------------	----	------	---

COVER SHEET AND INDEX PLAN	DRAWING STATUS PRELIMINARY NOT TO BE USED FOR CONSTRUCTION PURPOSES
OVER CULBURRA ROAD AT CULBURRA BEACH FOR SEALARK PTY LTD	DRAWING NUMBER 25405-100 SHEET 1 OF 29 REVISION P6

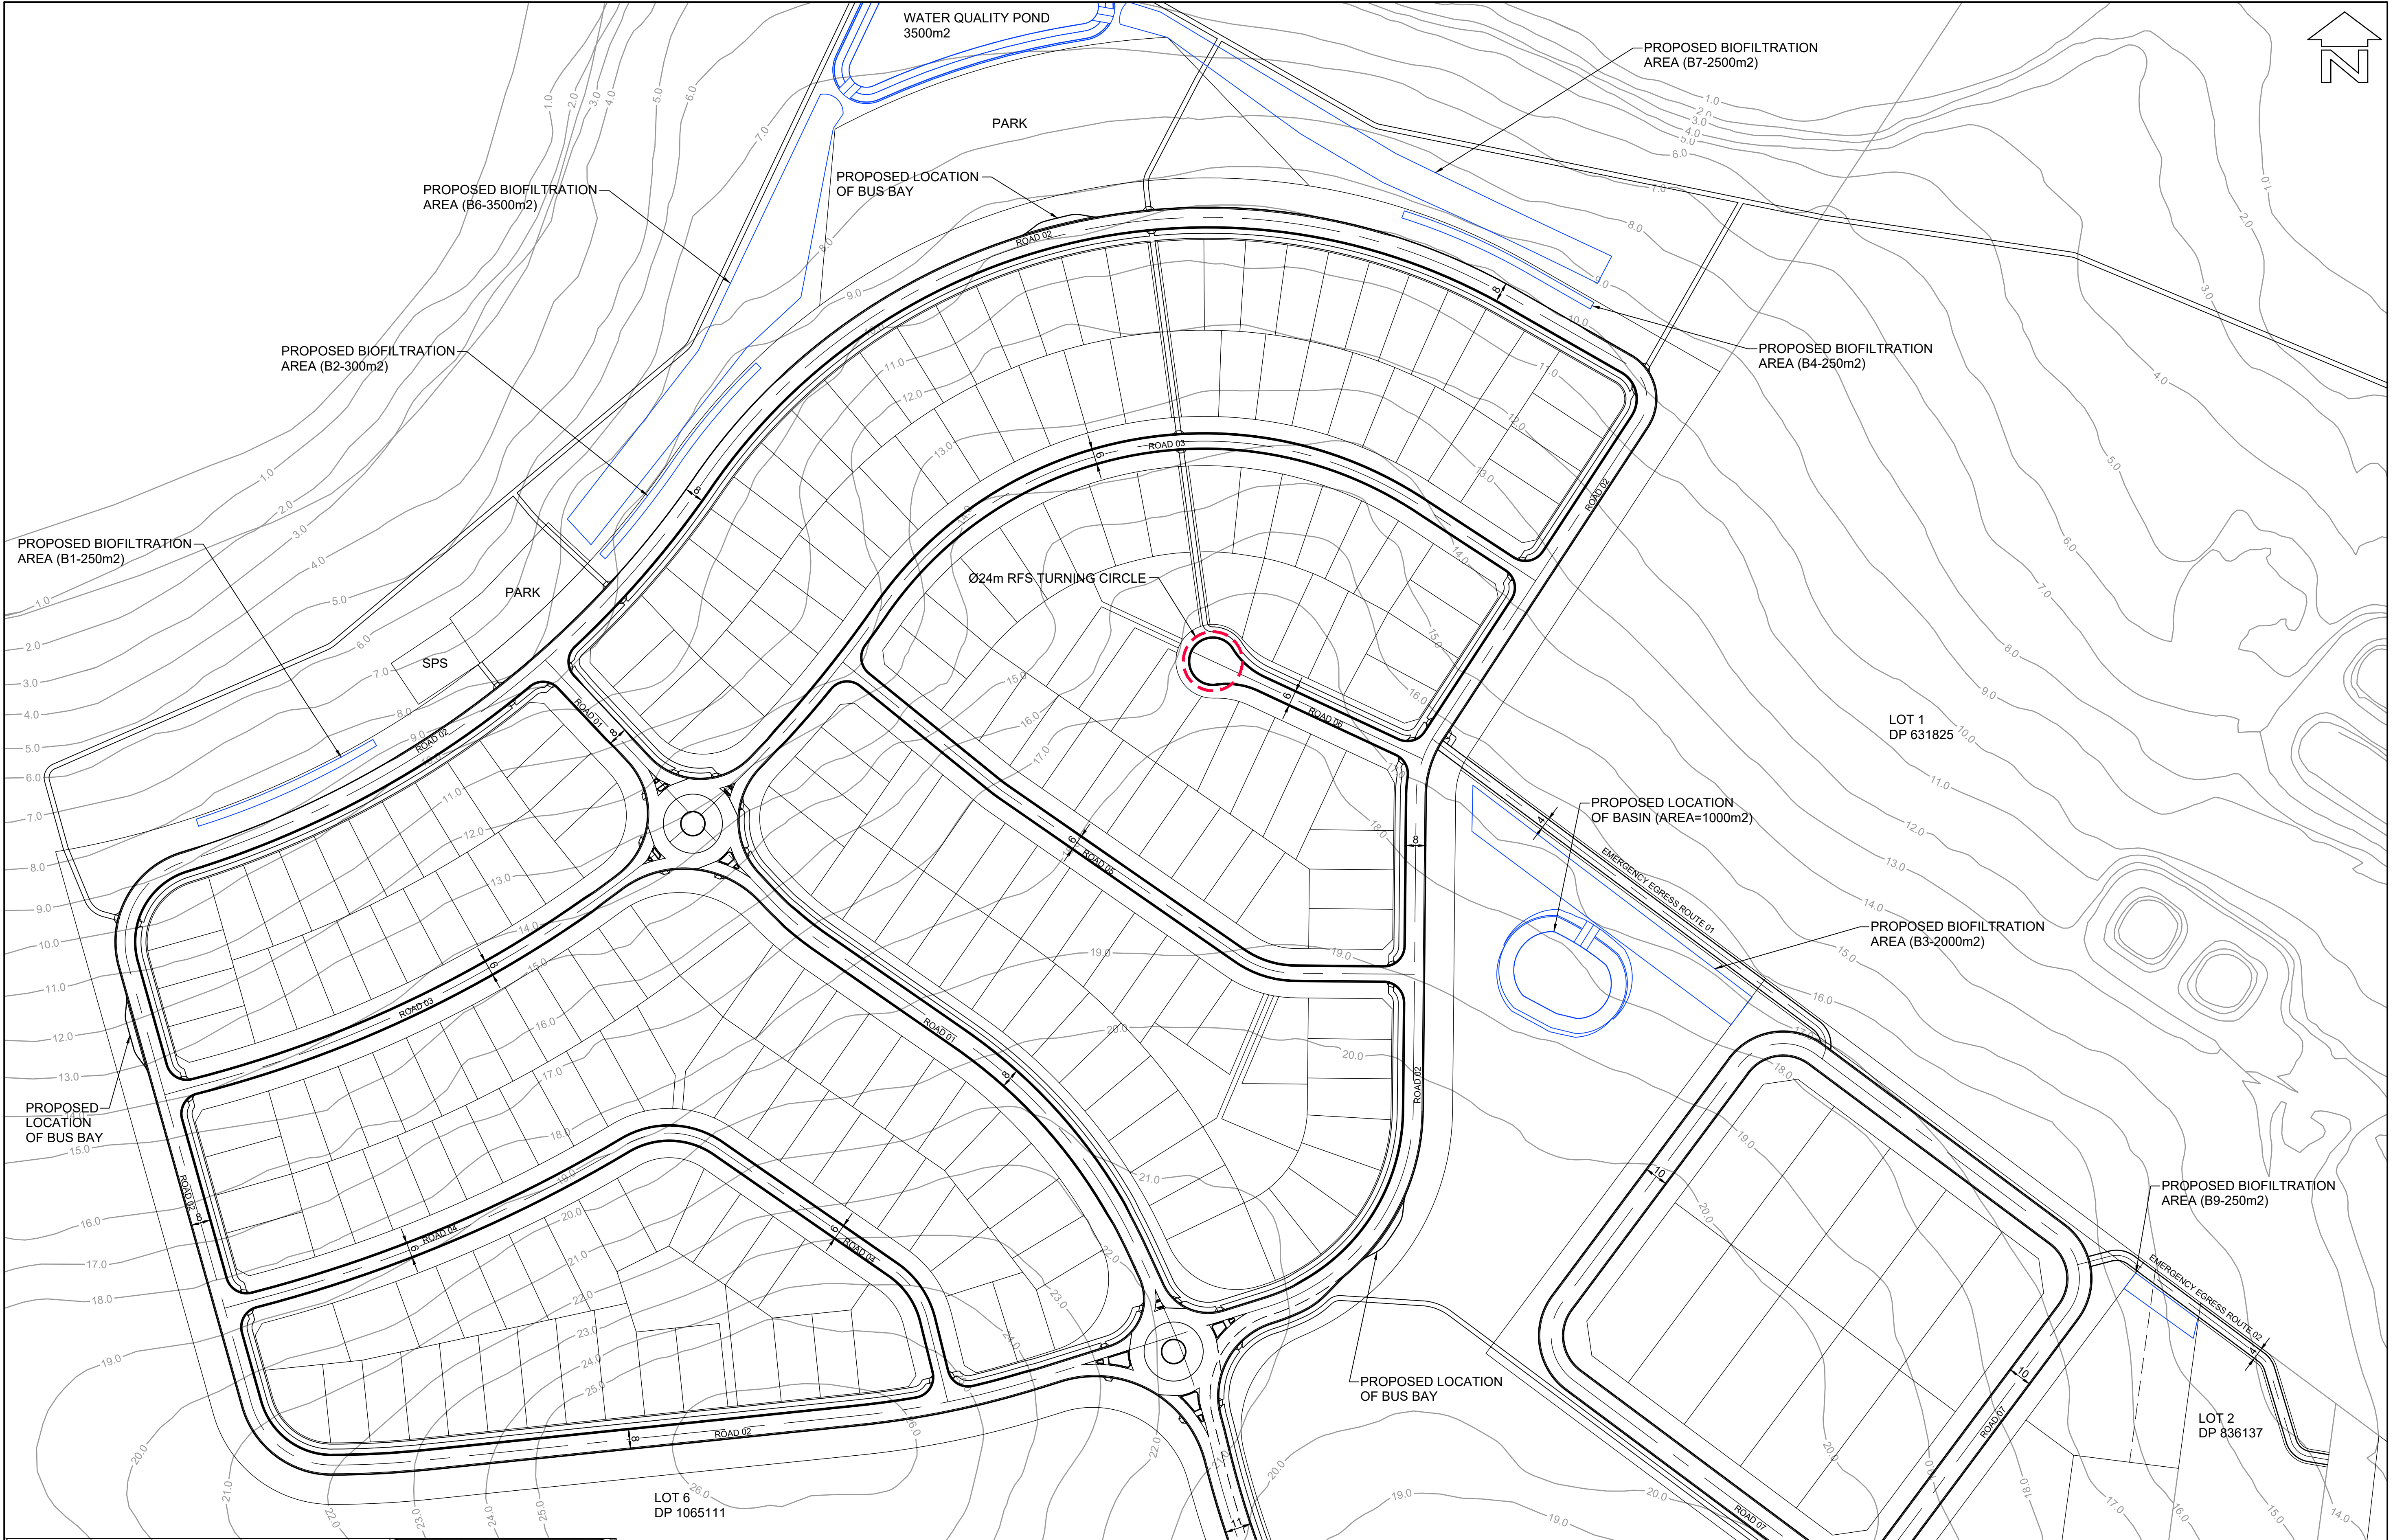

BEWARE!


THE CONTRACTOR IS TO VERIFY THE LOCATION OF ALL EXISTING SERVICES PRIOR TO COMMENCEMENT OF CONSTRUCTION AND SHALL BE RESPONSIBLE, AT THE CONTRACTOR'S EXPENSE, FOR ANY REPAIRS TO DAMAGE CAUSED DURING CONSTRUCTION.

 **DIAL BEFORE YOU DIG**
www.1100.com.au

RATIO: 1:1250 (AT A1 ORIGINAL)		DATUM: AUSTRALIAN HEIGHT DATUM ORIGIN: SSM RL DATE OF PLAN: MARCH 2020	SURVEY DESIGN DRAWN CHECK'D	APS CJG CJG MJP	REV =	DESCRIPTION	BY	DATE	 allen price & scarratts pty ltd land and development consultants Nowra Office: 75 Plunkett Street, Nowra NSW 2541 Kiama Office: 1/28 Bong Bong Street, Kiama NSW 2533 phone: (02) 4421 6544 consultants@allenprice.com.au www.allenprice.com.au		PRELIMINARY RESIDENTIAL PRECINCT LAYOUT PLAN OVER CULBURRA ROAD AT CULBURRA BEACH FOR SEALARK PTY LTD		DRAWING STATUS PRELIMINARY NOT TO BE USED FOR CONSTRUCTION PURPOSES	DRAWING NUMBER 25405-101	SHEET 2 OF 29	REVISION P1
--	--	--	--------------------------------------	--------------------------	----------	-------------	----	------	---	--	--	--	--	------------------------------------	-----------------------------	-----------------------

0 10 20 30 40 50
SCALE: 1:1250

 **PROFESSIONAL STANDARDS SCHEME**
Liability limited by a scheme approved under Professional Standards Legislation

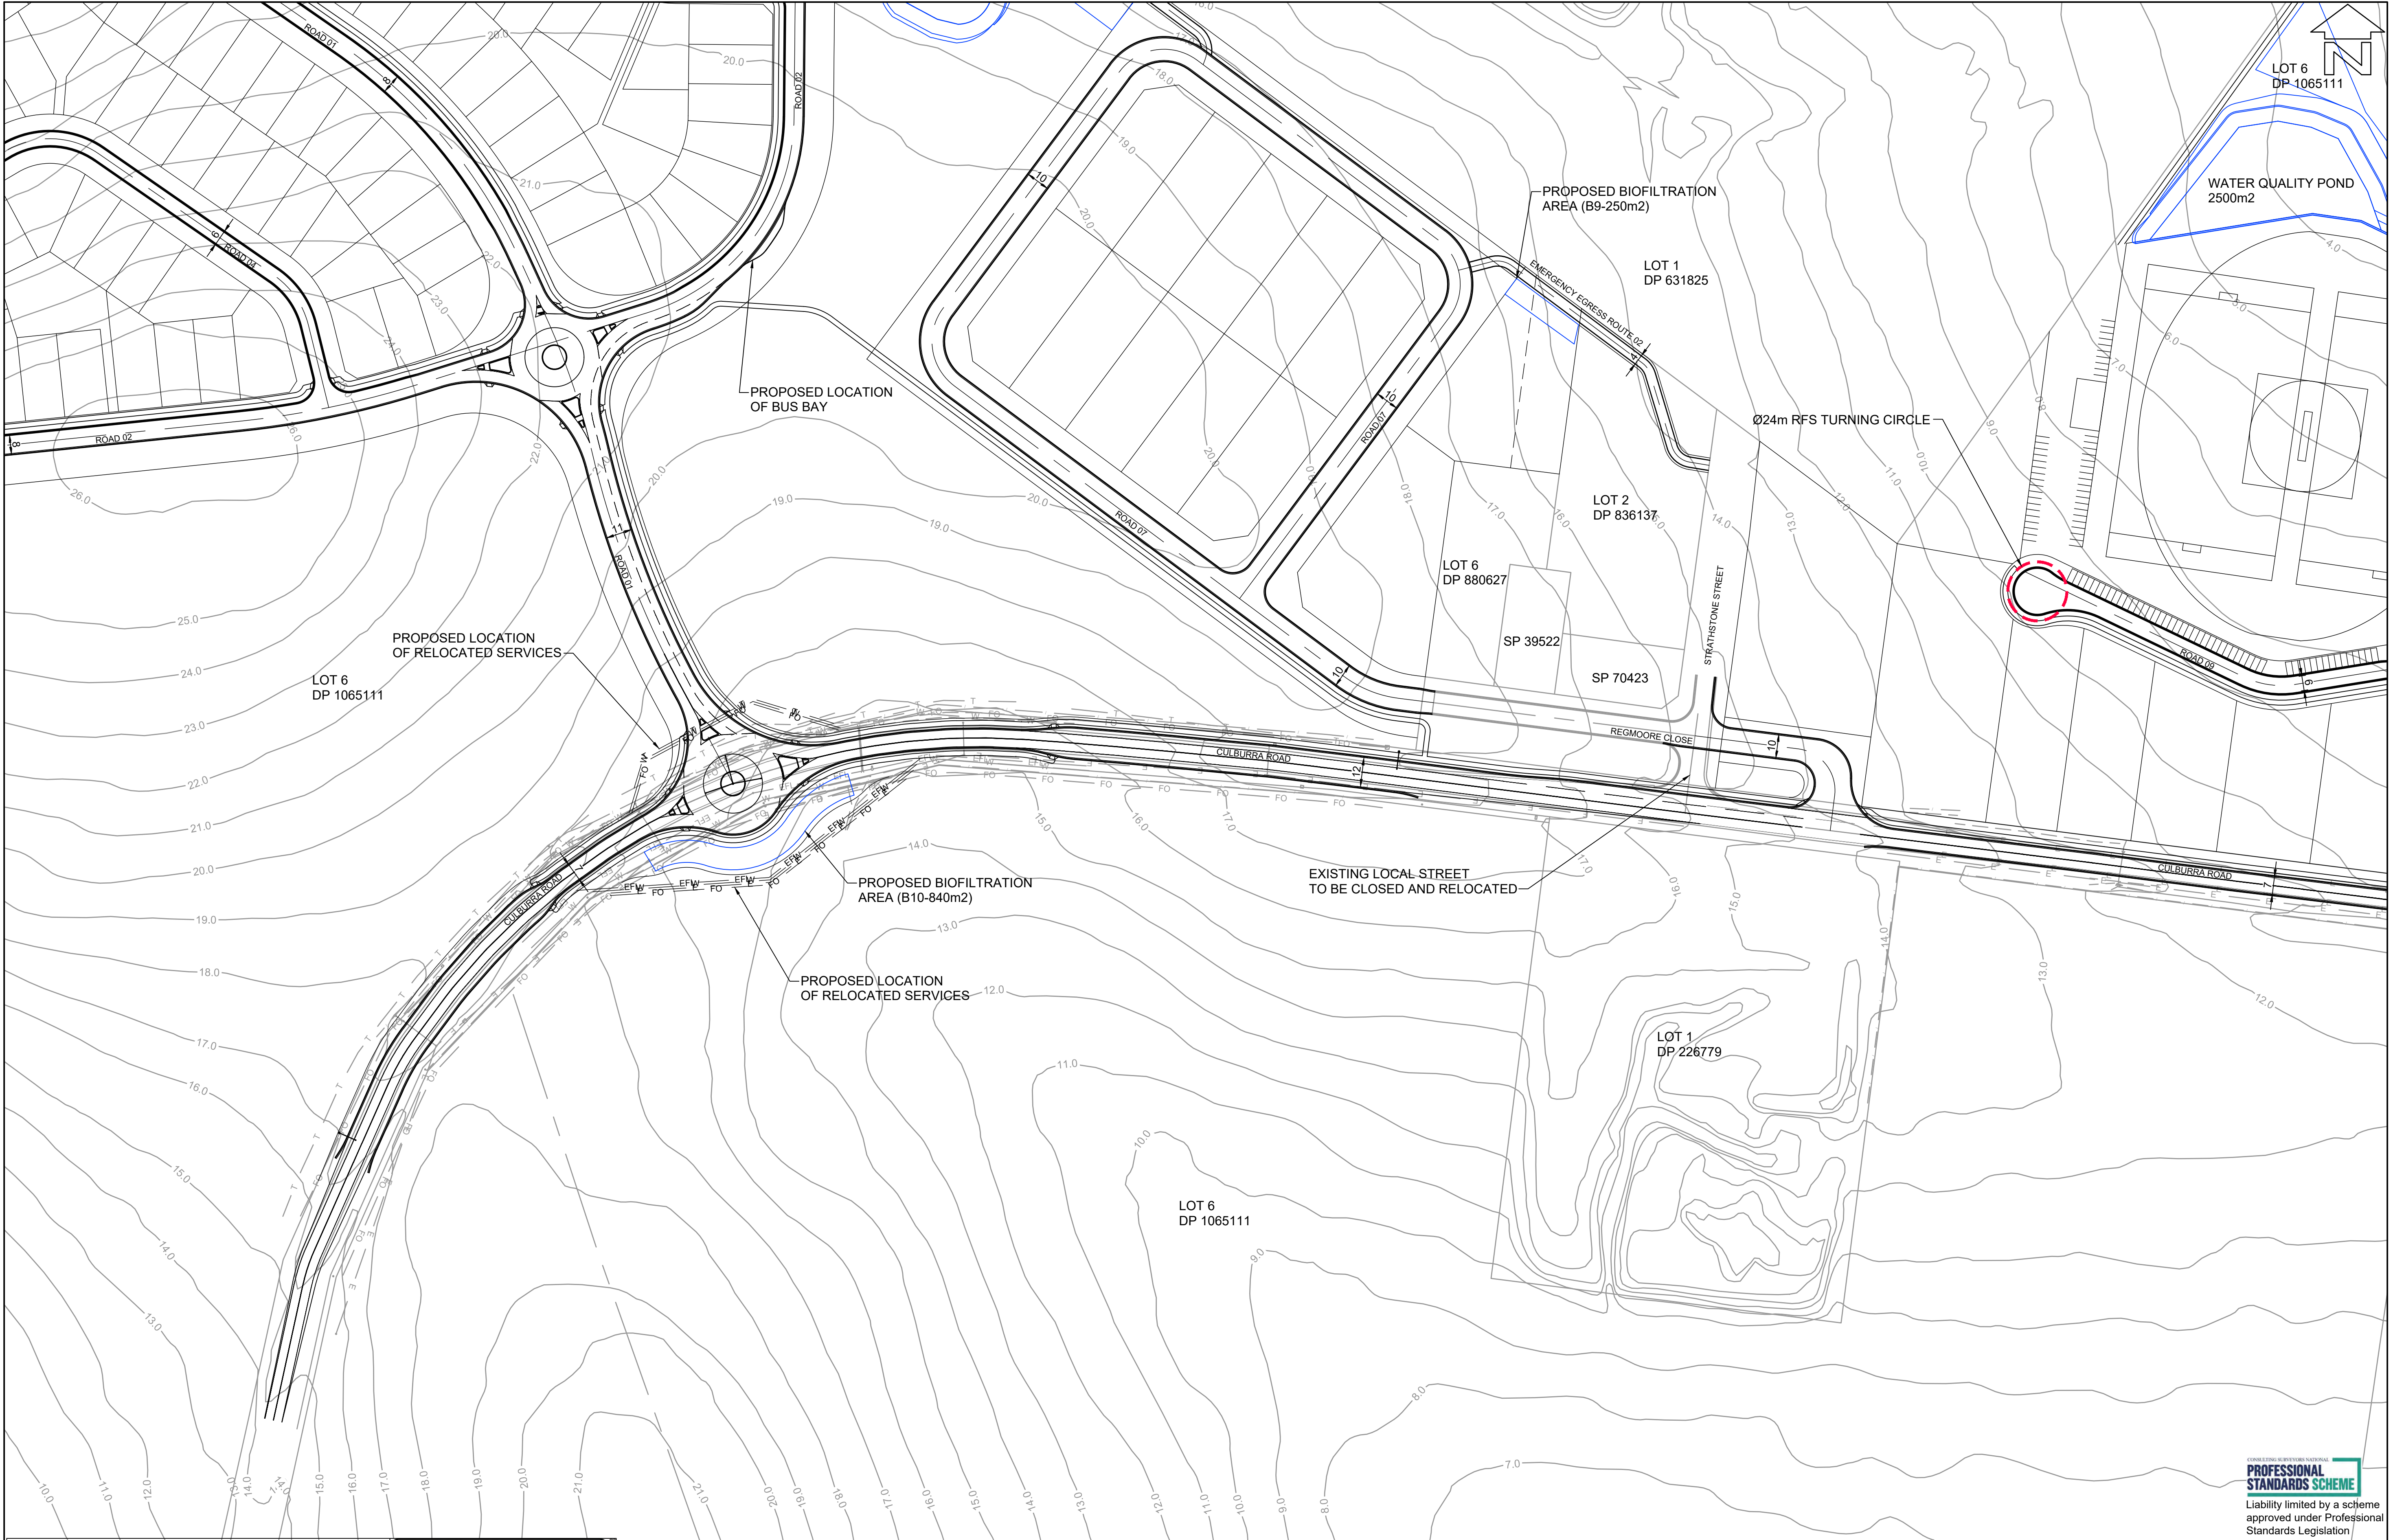

BEWARE!




**DIAL BEFORE
YOU DIG**
www.1100.com.au

THE CONTRACTOR IS TO VERIFY THE LOCATION OF ALL EXISTING SERVICES PRIOR TO COMMENCEMENT OF CONSTRUCTION AND SHALL BE RESPONSIBLE, AT THE CONTRACTOR'S EXPENSE, FOR ANY REPAIRS TO DAMAGE CAUSED DURING CONSTRUCTION.

RATIO: 1:1250 (AT A1 ORIGINAL)	DATUM: AUSTRALIAN HEIGHT DATUM ORIGIN: SSM RL DATE OF PLAN: MARCH 2020	SURVEY DESIGN DRAWN CHECK'D	APS CJG CJG MJP	REV =	DESCRIPTION	BY	DATE	 allen price & scarratts pty ltd land and development consultants Nowra Office: 75 Plunkett Street, Nowra NSW 2541 Kiama Office: 1/28 Bong Bong Street, Kiama NSW 2533 phone: (02) 4421 6544 consultants@allenprice.com.au www.allenprice.com.au	PRELIMINARY INDUSTRIAL PRECINCT LAYOUT PLAN OVER CULBURRA ROAD AT CULBURRA BEACH FOR SEALARK PTY LTD	DRAWING STATUS PRELIMINARY NOT TO BE USED FOR CONSTRUCTION PURPOSES		
										DRAWING NUMBER 25405-102	SHEET OF 29	REVISION P1


M:\Projects\20000\25405\Drawings\25405-102.dwg

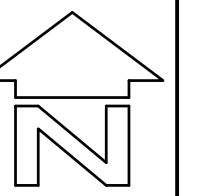


BEWARE!

**DIAL BEFORE YOU DIG**
www.1100.com.au

THE CONTRACTOR IS TO VERIFY THE LOCATION OF ALL EXISTING SERVICES PRIOR TO COMMENCEMENT OF CONSTRUCTION AND SHALL BE RESPONSIBLE, AT THE CONTRACTOR'S EXPENSE, FOR ANY REPAIRS TO DAMAGE CAUSED DURING CONSTRUCTION.

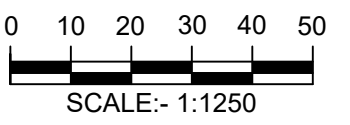

RATIO: 1:1250 (AT A1 ORIGINAL)	DATUM: AUSTRALIAN HEIGHT DATUM	SURVEY	APS	REV	DESCRIPTION	BY	DATE	 allen price & scarratts pty ltd land and development consultants Nowra Office: 75 Plunkett Street, Nowra NSW 2541 Kiama Office: 1/28 Bong Bong Street, Kiama NSW 2533 phone: (02) 4421 6544 consultants@allenprice.com.au www.allenprice.com.au	PRELIMINARY TOWN CENTRE PRECINCT LAYOUT PLAN OVER CULBURRA ROAD AT CULBURRA BEACH FOR SEALARK PTY LTD	DRAWING STATUS PRELIMINARY NOT TO BE USED FOR CONSTRUCTION PURPOSES		
	ORIGIN: SSM RL	DESIGN	CJG	=						DRAWING NUMBER 25405-103	SHEET OF 29	REVISION P1
		DRAWN	CJG									
	CHECK'D	MJP										
	DATE OF PLAN: MARCH 2020											

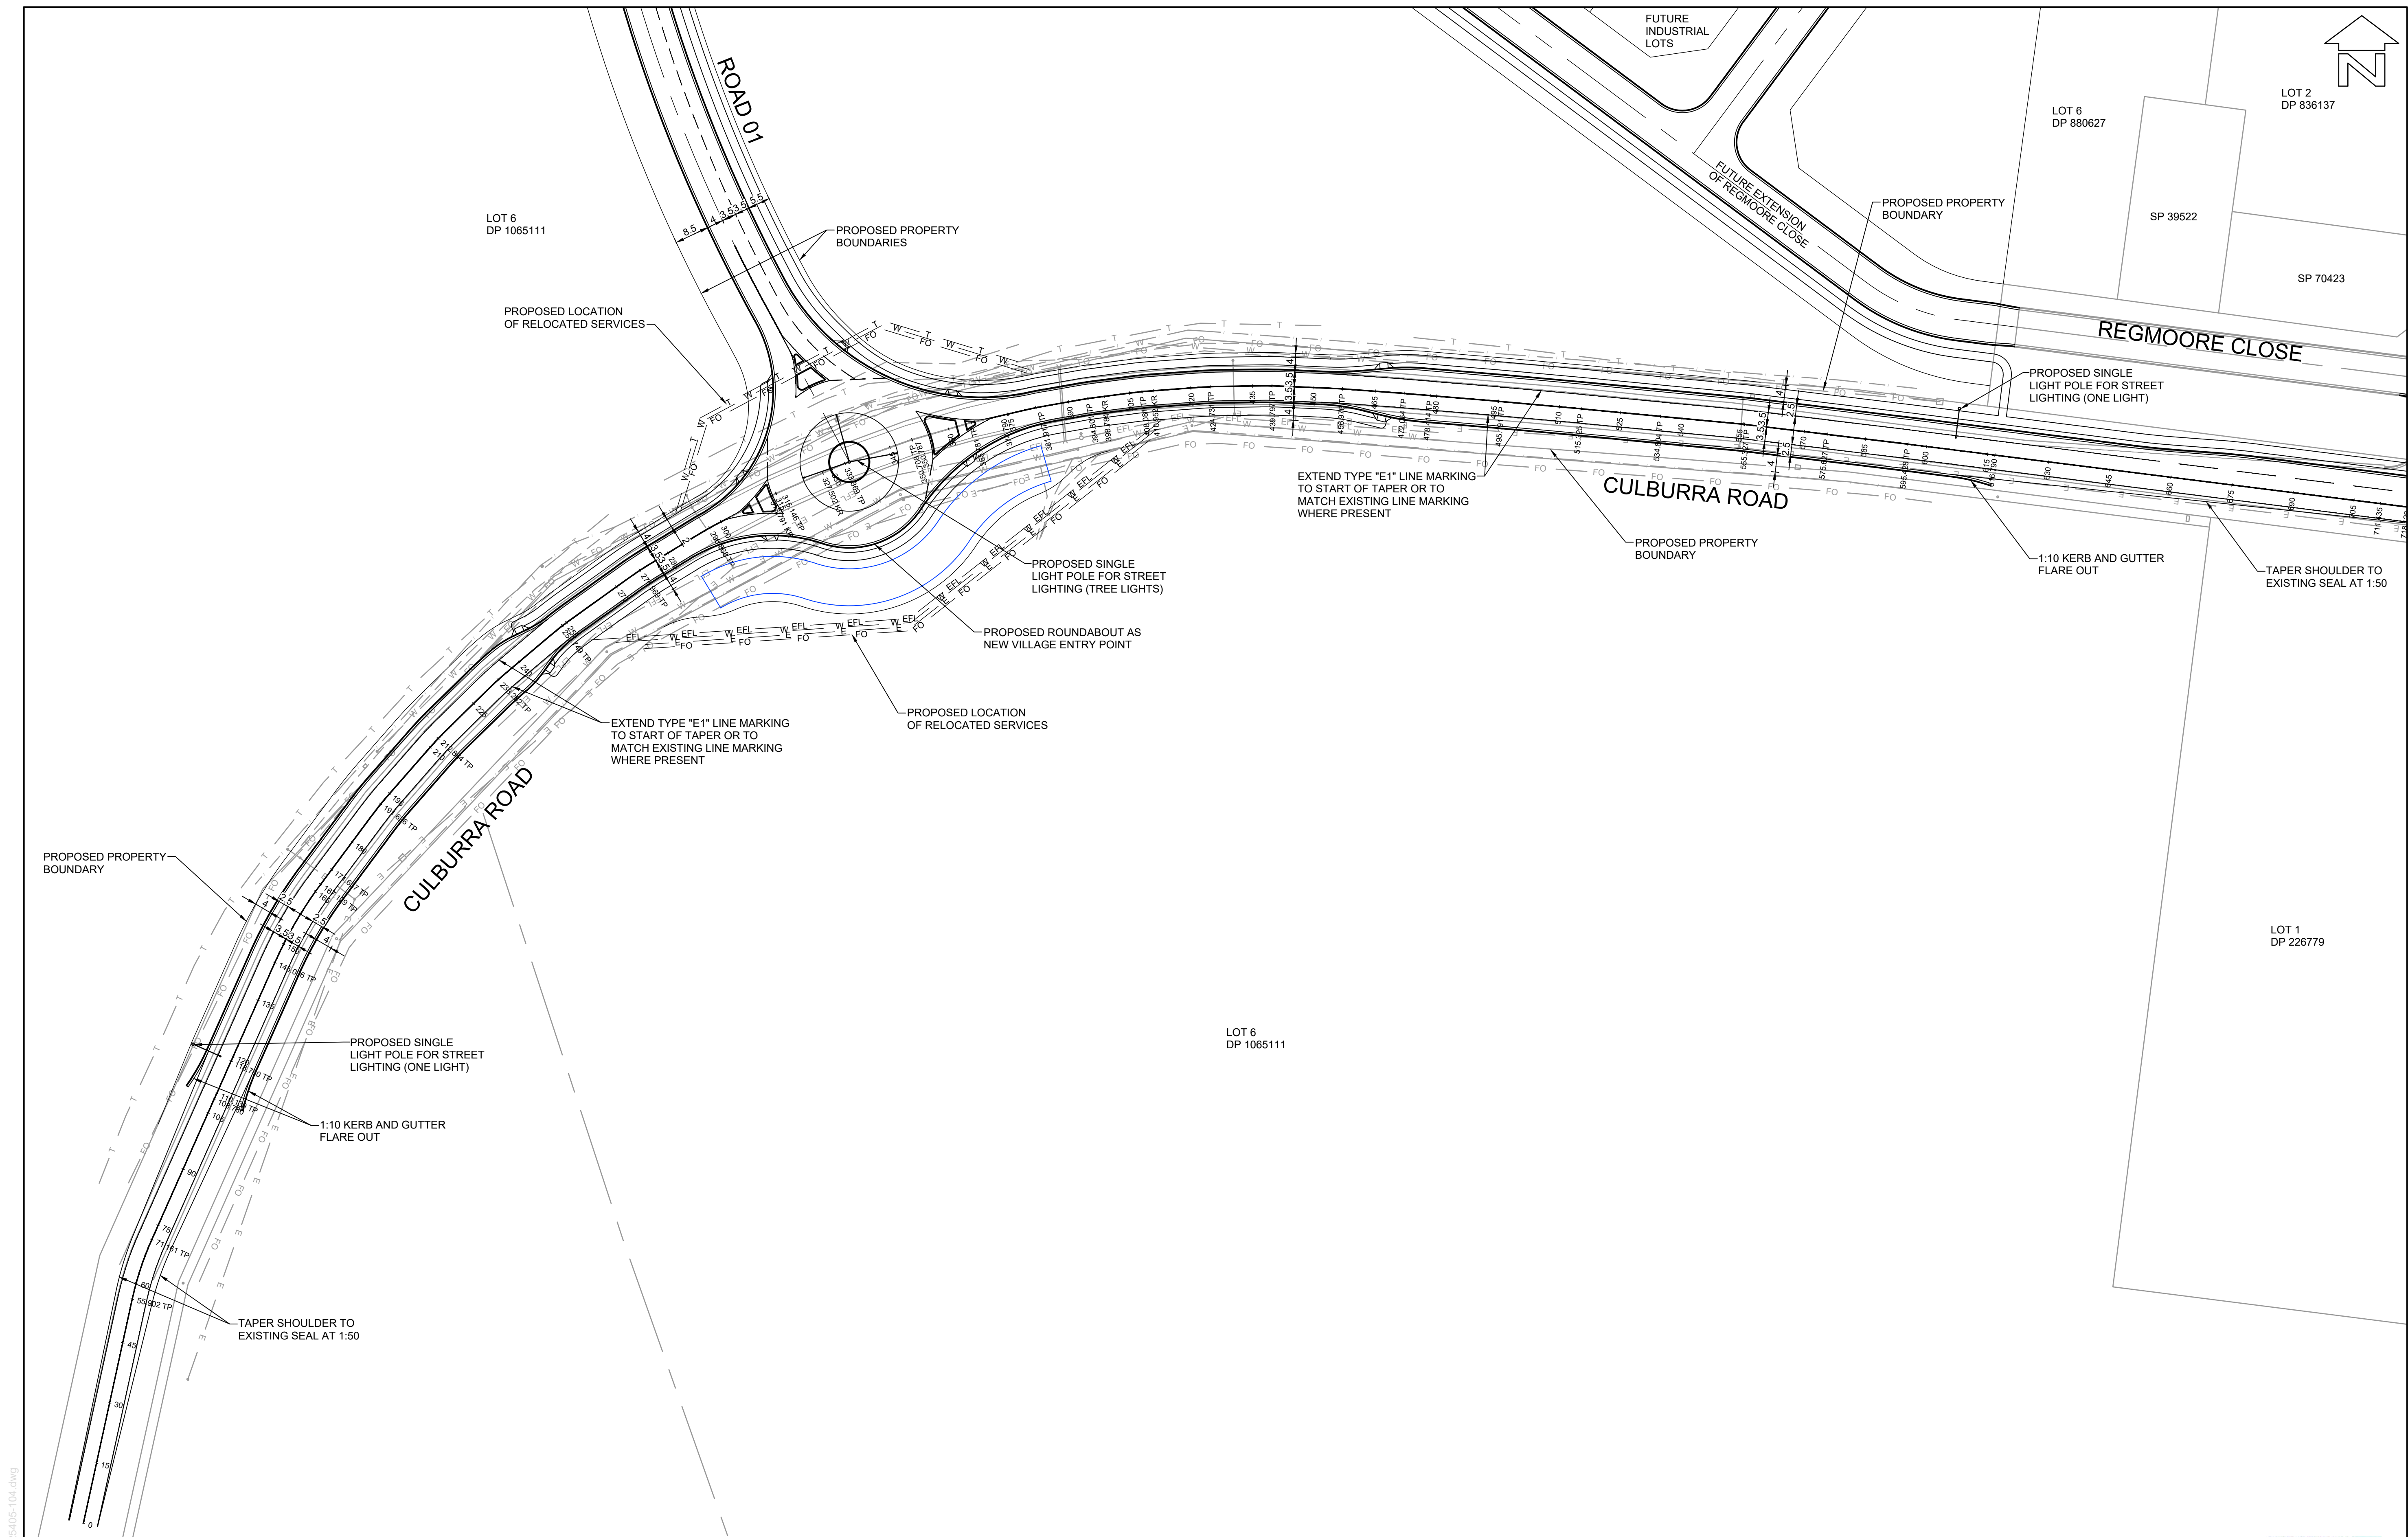

BEWARE!

THE CONTRACTOR IS TO VERIFY THE LOCATION OF ALL EXISTING SERVICES PRIOR TO COMMENCEMENT OF CONSTRUCTION AND SHALL BE RESPONSIBLE, AT THE CONTRACTOR'S EXPENSE, FOR ANY REPAIRS TO DAMAGE CAUSED DURING CONSTRUCTION.

DIAL BEFORE YOU DIG
www.1100.com.au


LAYOUT PLAN
SCALE 1:750

0 5 10 15 20 25
SCALE:- 1:750


CONSULTING ENGINEERS NATIONAL
PROFESSIONAL STANDARDS SCHEME
Liability limited by a scheme approved under Professional Standards Legislation

RATIO: 1:750 (AT A1 ORIGINAL)	DATUM: AUSTRALIAN HEIGHT DATUM ORIGIN: SSM RL DATE OF PLAN: MARCH 2020	SURVEY DESIGN DRAWN CHECK'D	APS CJG CJG MJP	REV =	DESCRIPTION	BY	DATE	allen price & scarratts pty ltd land and development consultants Nowra Office: 75 Plunkett Street, Nowra NSW 2541 Kiama Office: 1/28 Bong Bong Street, Kiama NSW 2533 phone:(02) 4421 6544 consultants@allenprice.com.au www.allenprice.com.au	PRELIMINARY OVERALL CONCEPT ROUNDABOUT 01 DESIGN OVER CULBURRA ROAD AT CULBURRA BEACH FOR SEALARK PTY LTD	DRAWING STATUS PRELIMINARY NOT TO BE USED FOR CONSTRUCTION PURPOSES	DRAWING NUMBER 25405-104	SHEET OF 29	REVISION P6
--	--	--------------------------------------	--------------------------	----------	-------------	----	------	--	--	--	------------------------------------	-----------------------	-----------------------

M:\Projects\20000\25000\25405\Drawings\25405-104.dwg

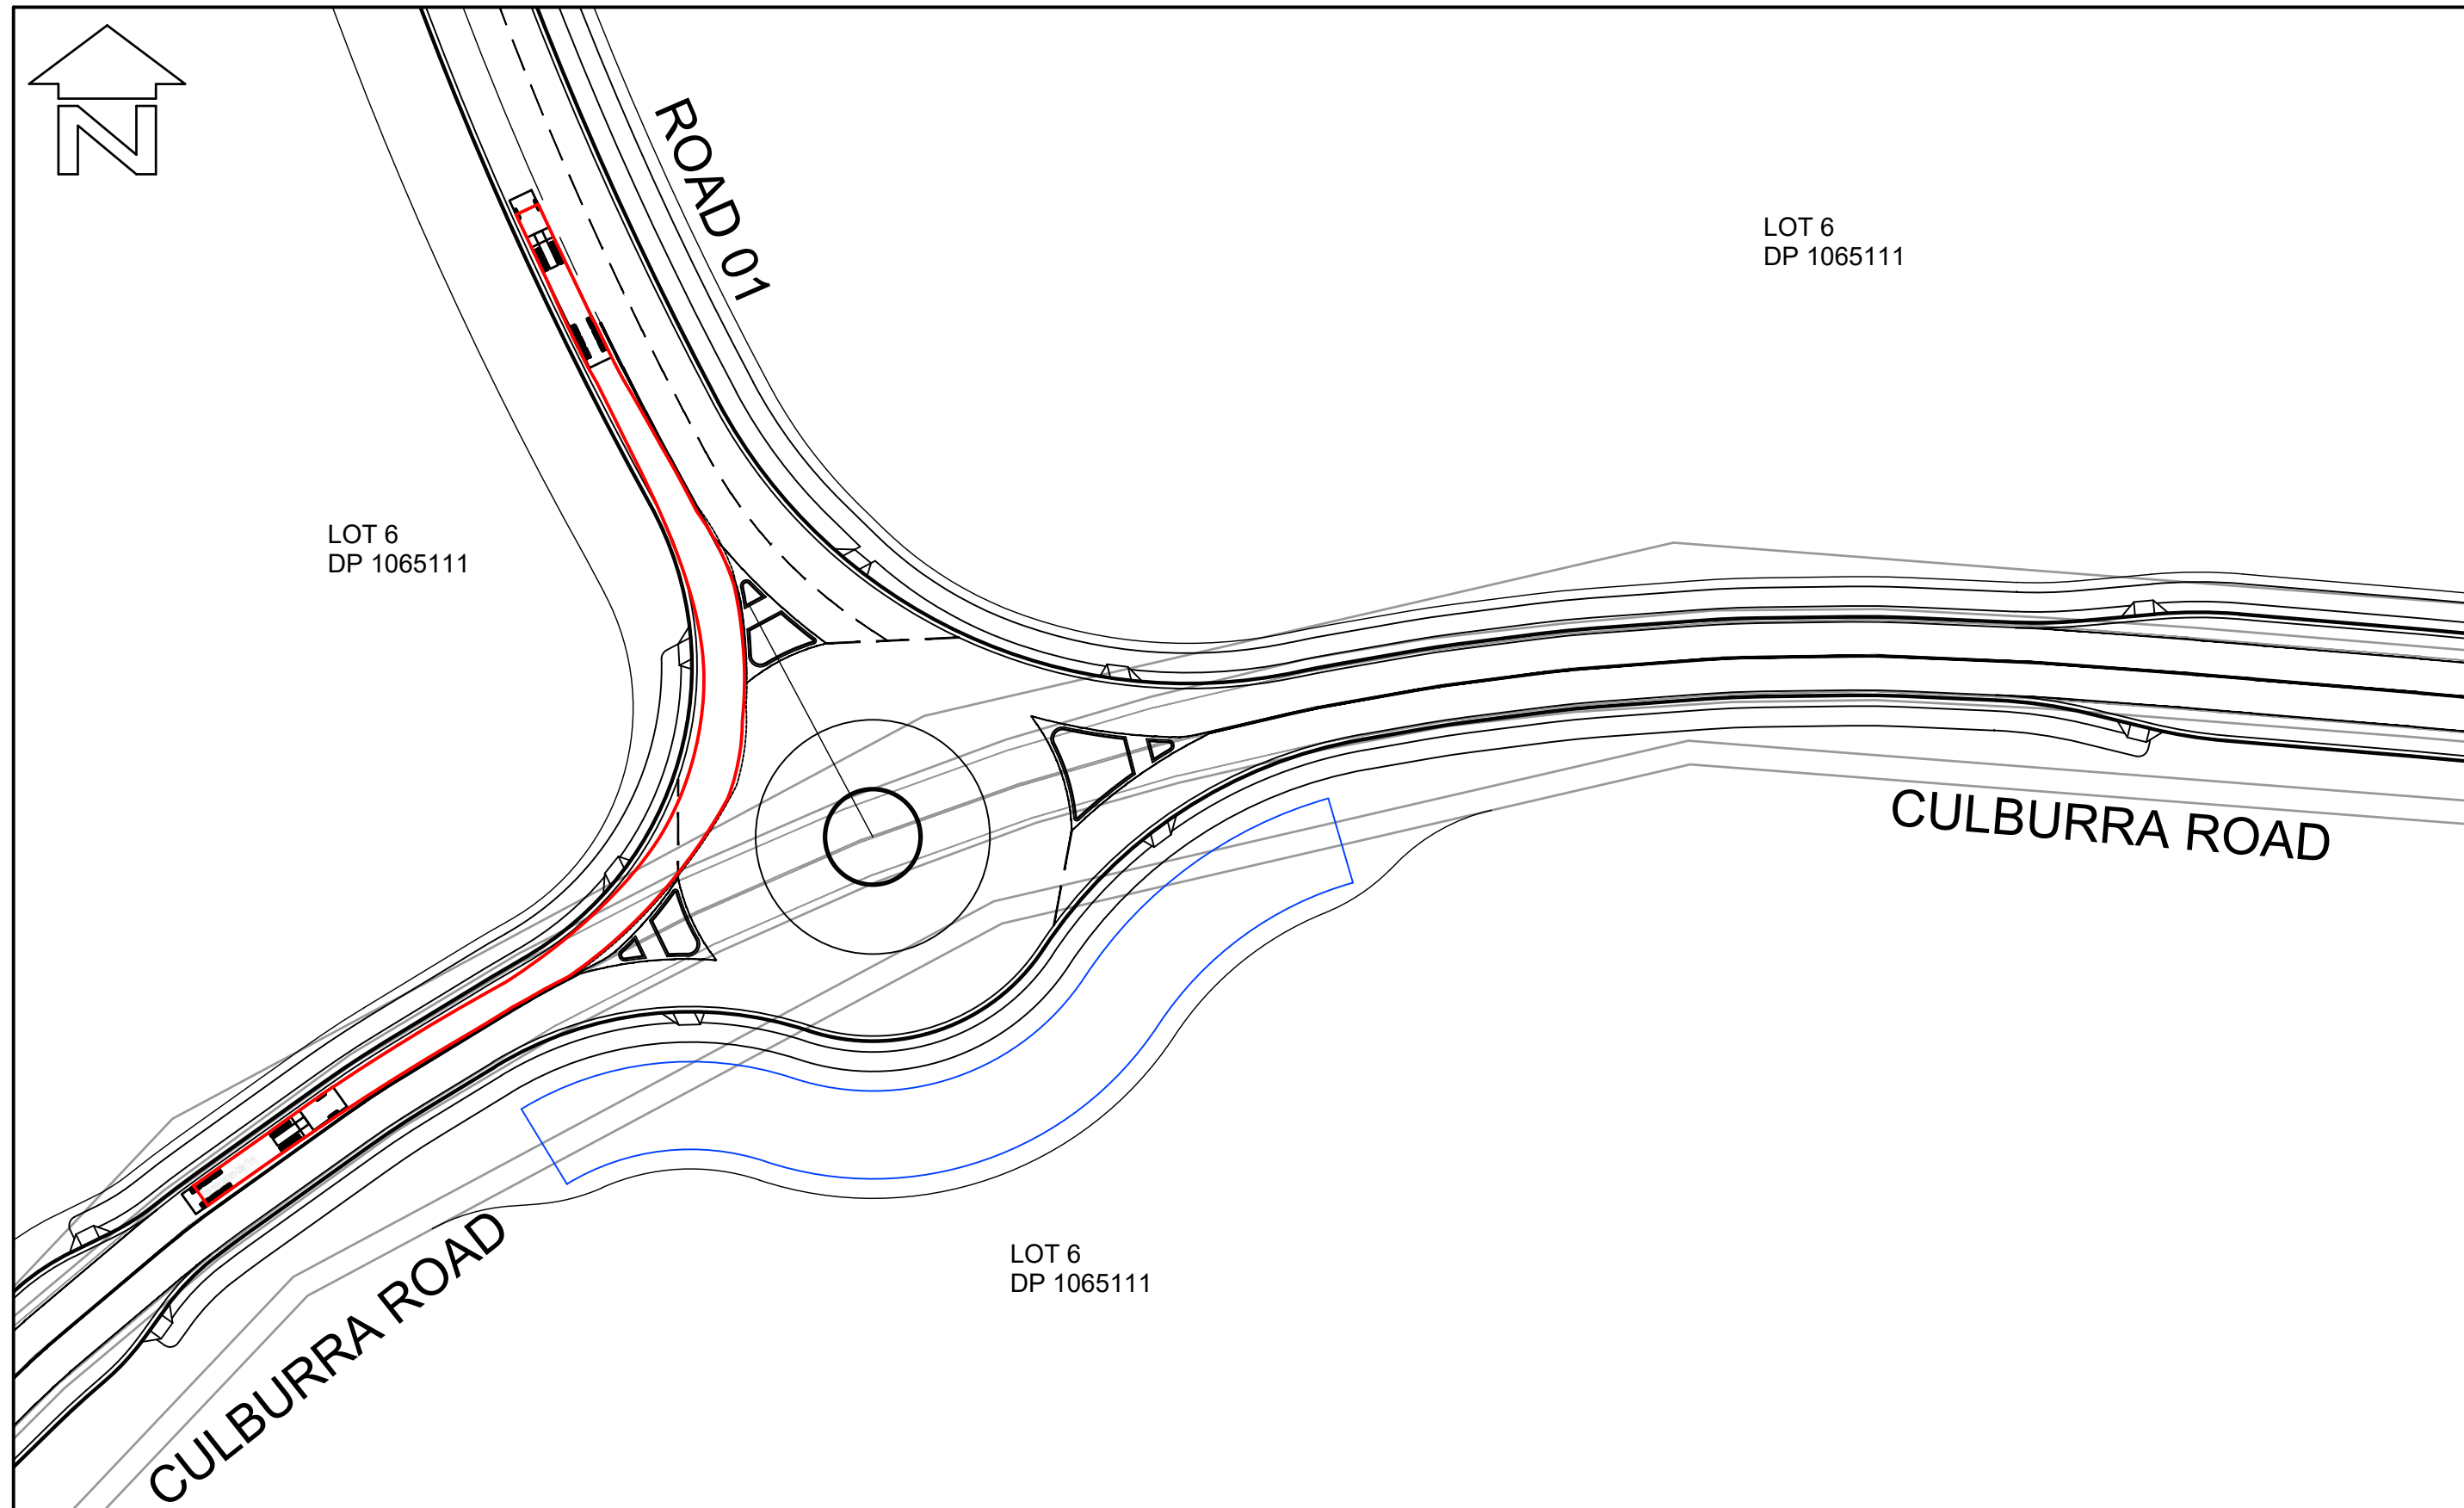

LAYOUT PLAN
SCALE 1:750

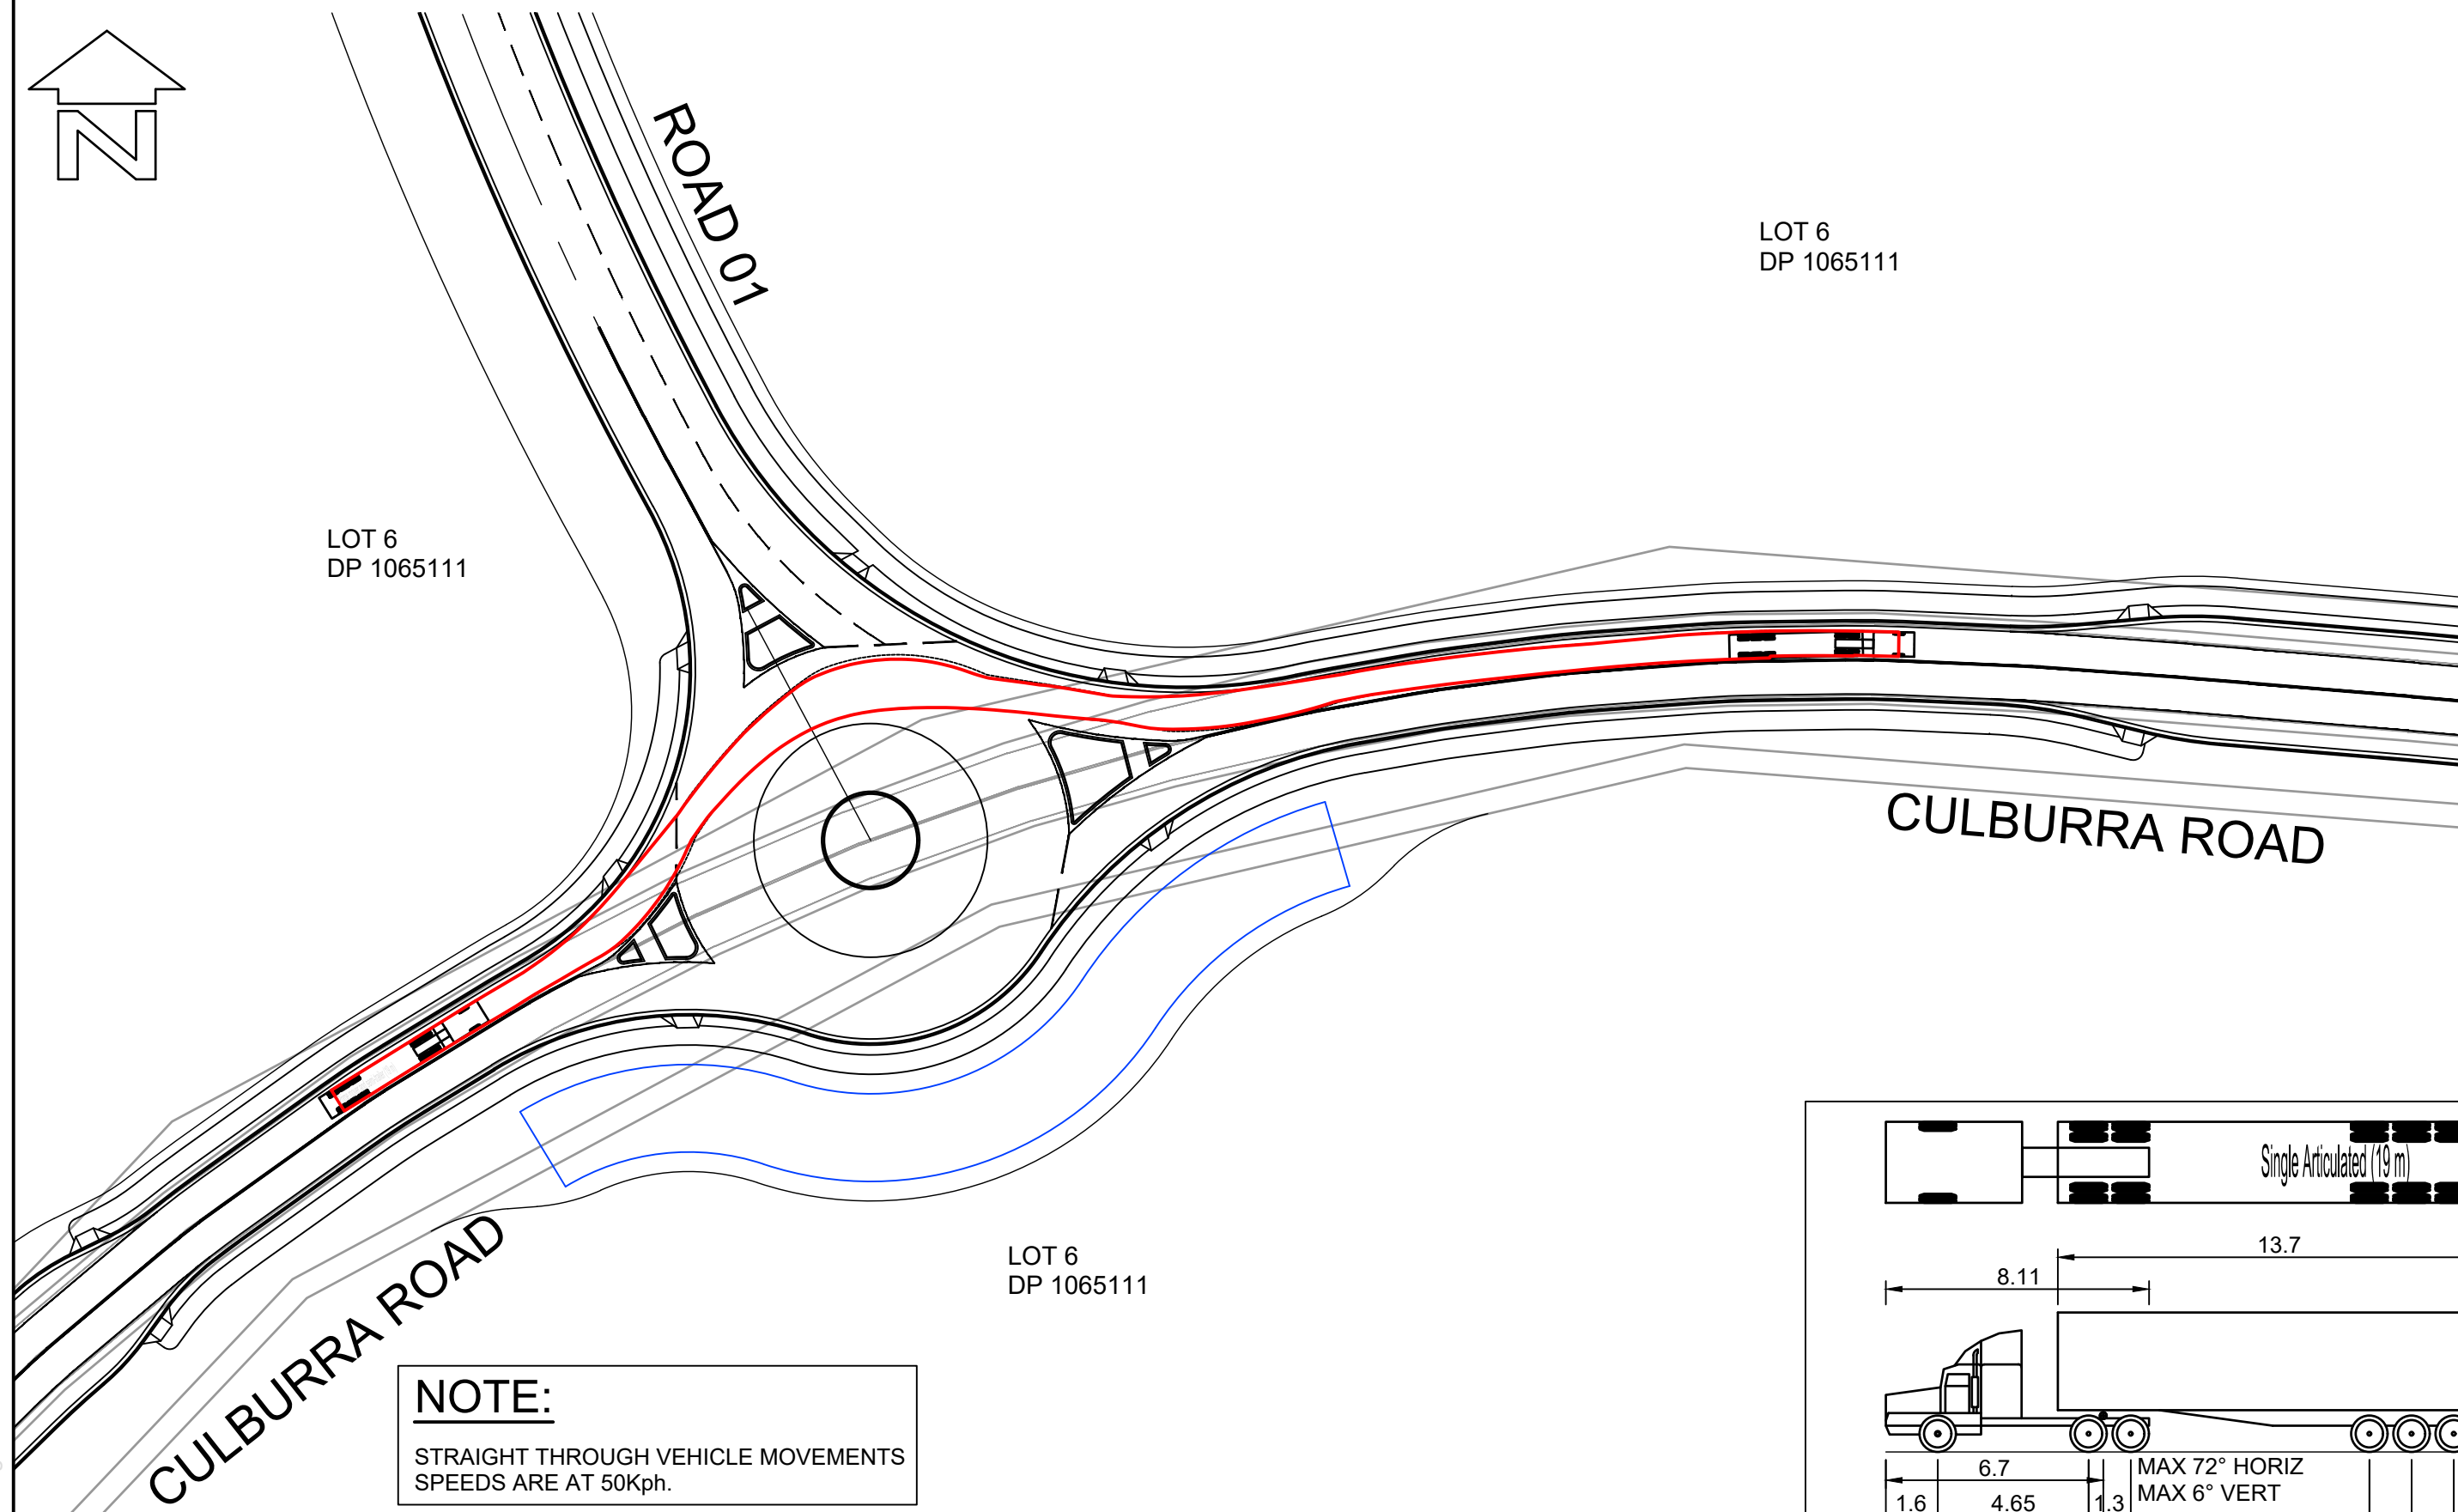



NOTE:
STRAIGHT THROUGH VEHICLE MOVEMENTS
SPEEDS ARE AT 50Kph.

LAYOUT PLAN
SCALE 1:750


BEWARE!

THE CONTRACTOR IS TO VERIFY THE LOCATION OF ALL EXISTING SERVICES PRIOR TO COMMENCEMENT OF CONSTRUCTION AND SHALL BE RESPONSIBLE, AT THE CONTRACTOR'S EXPENSE, FOR ANY REPAIRS TO DAMAGE CAUSED DURING CONSTRUCTION.

 **DIAL BEFORE YOU DIG**
www.1100.com.au

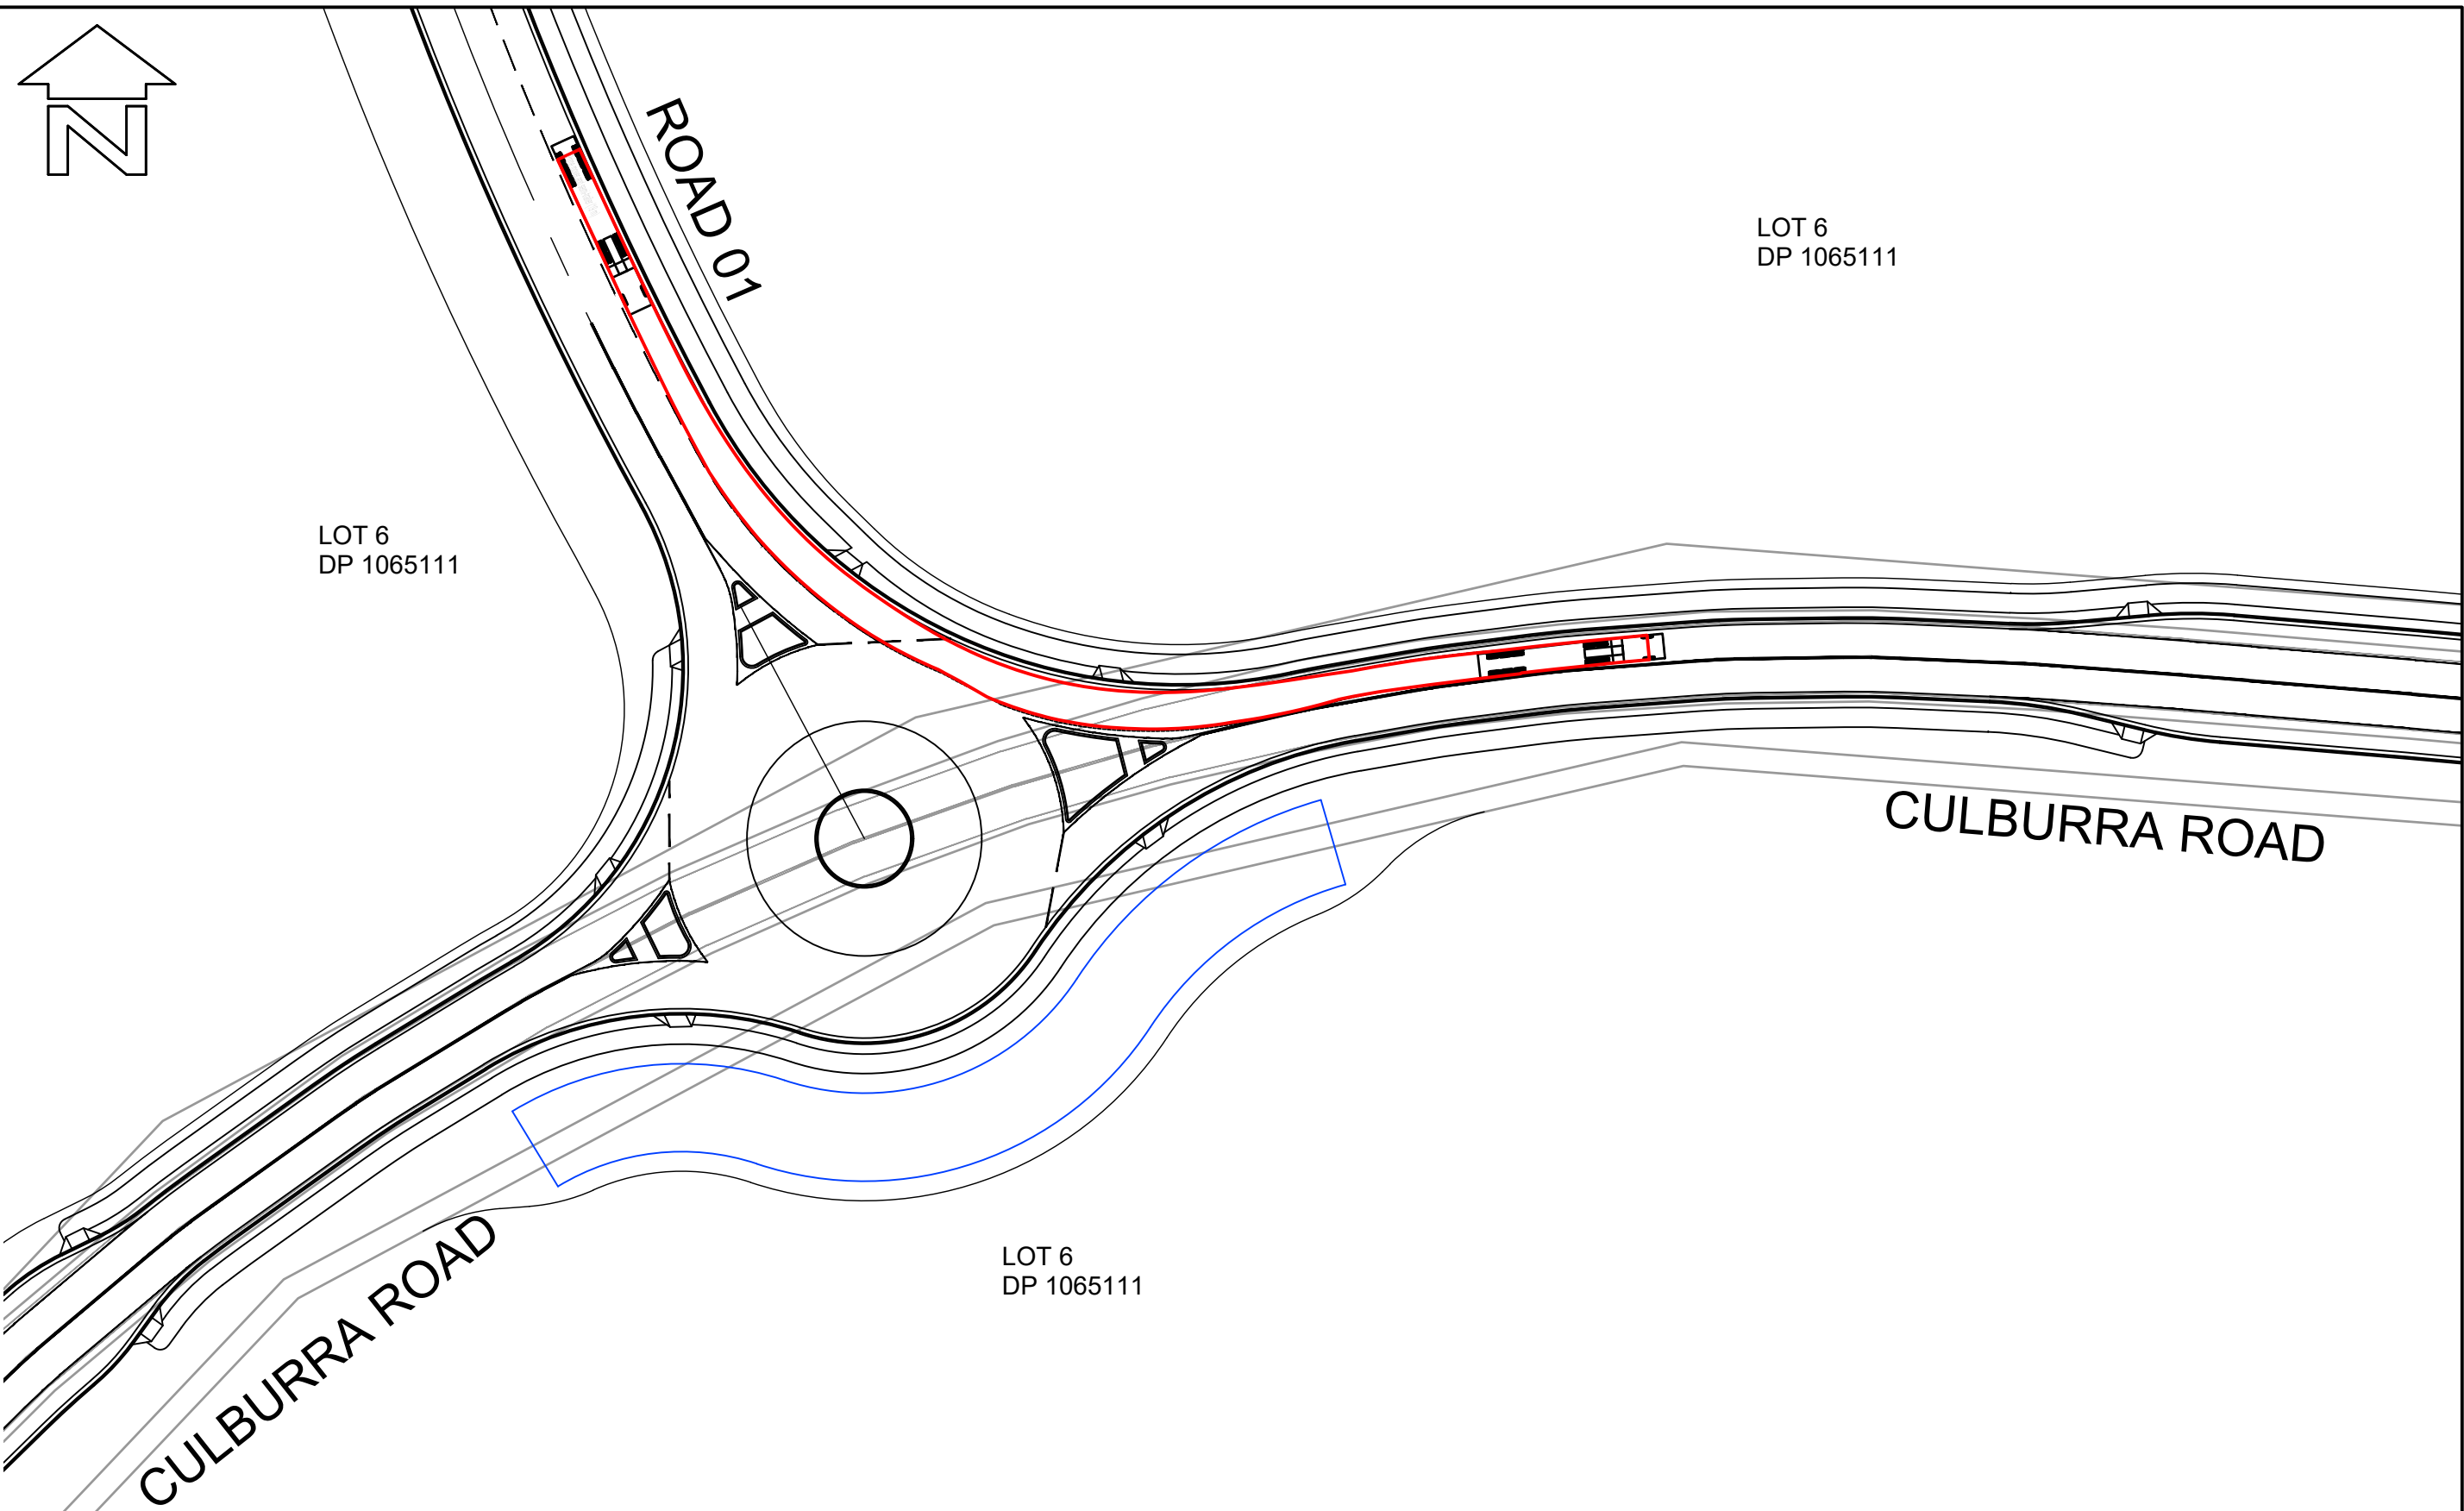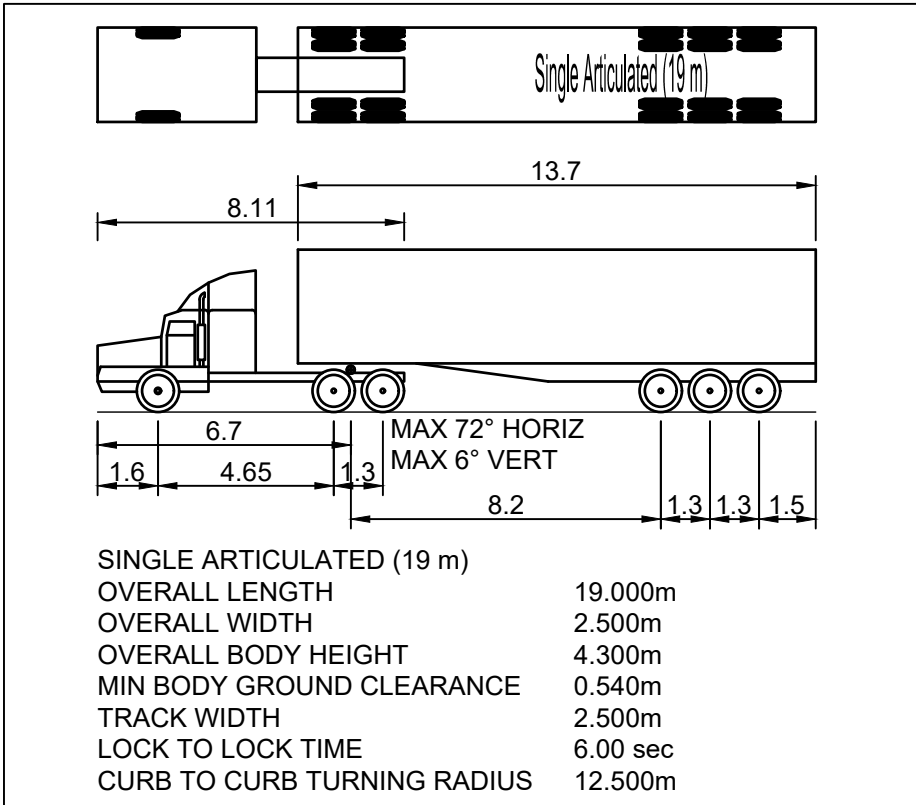

LAYOUT PLAN
SCALE 1:750

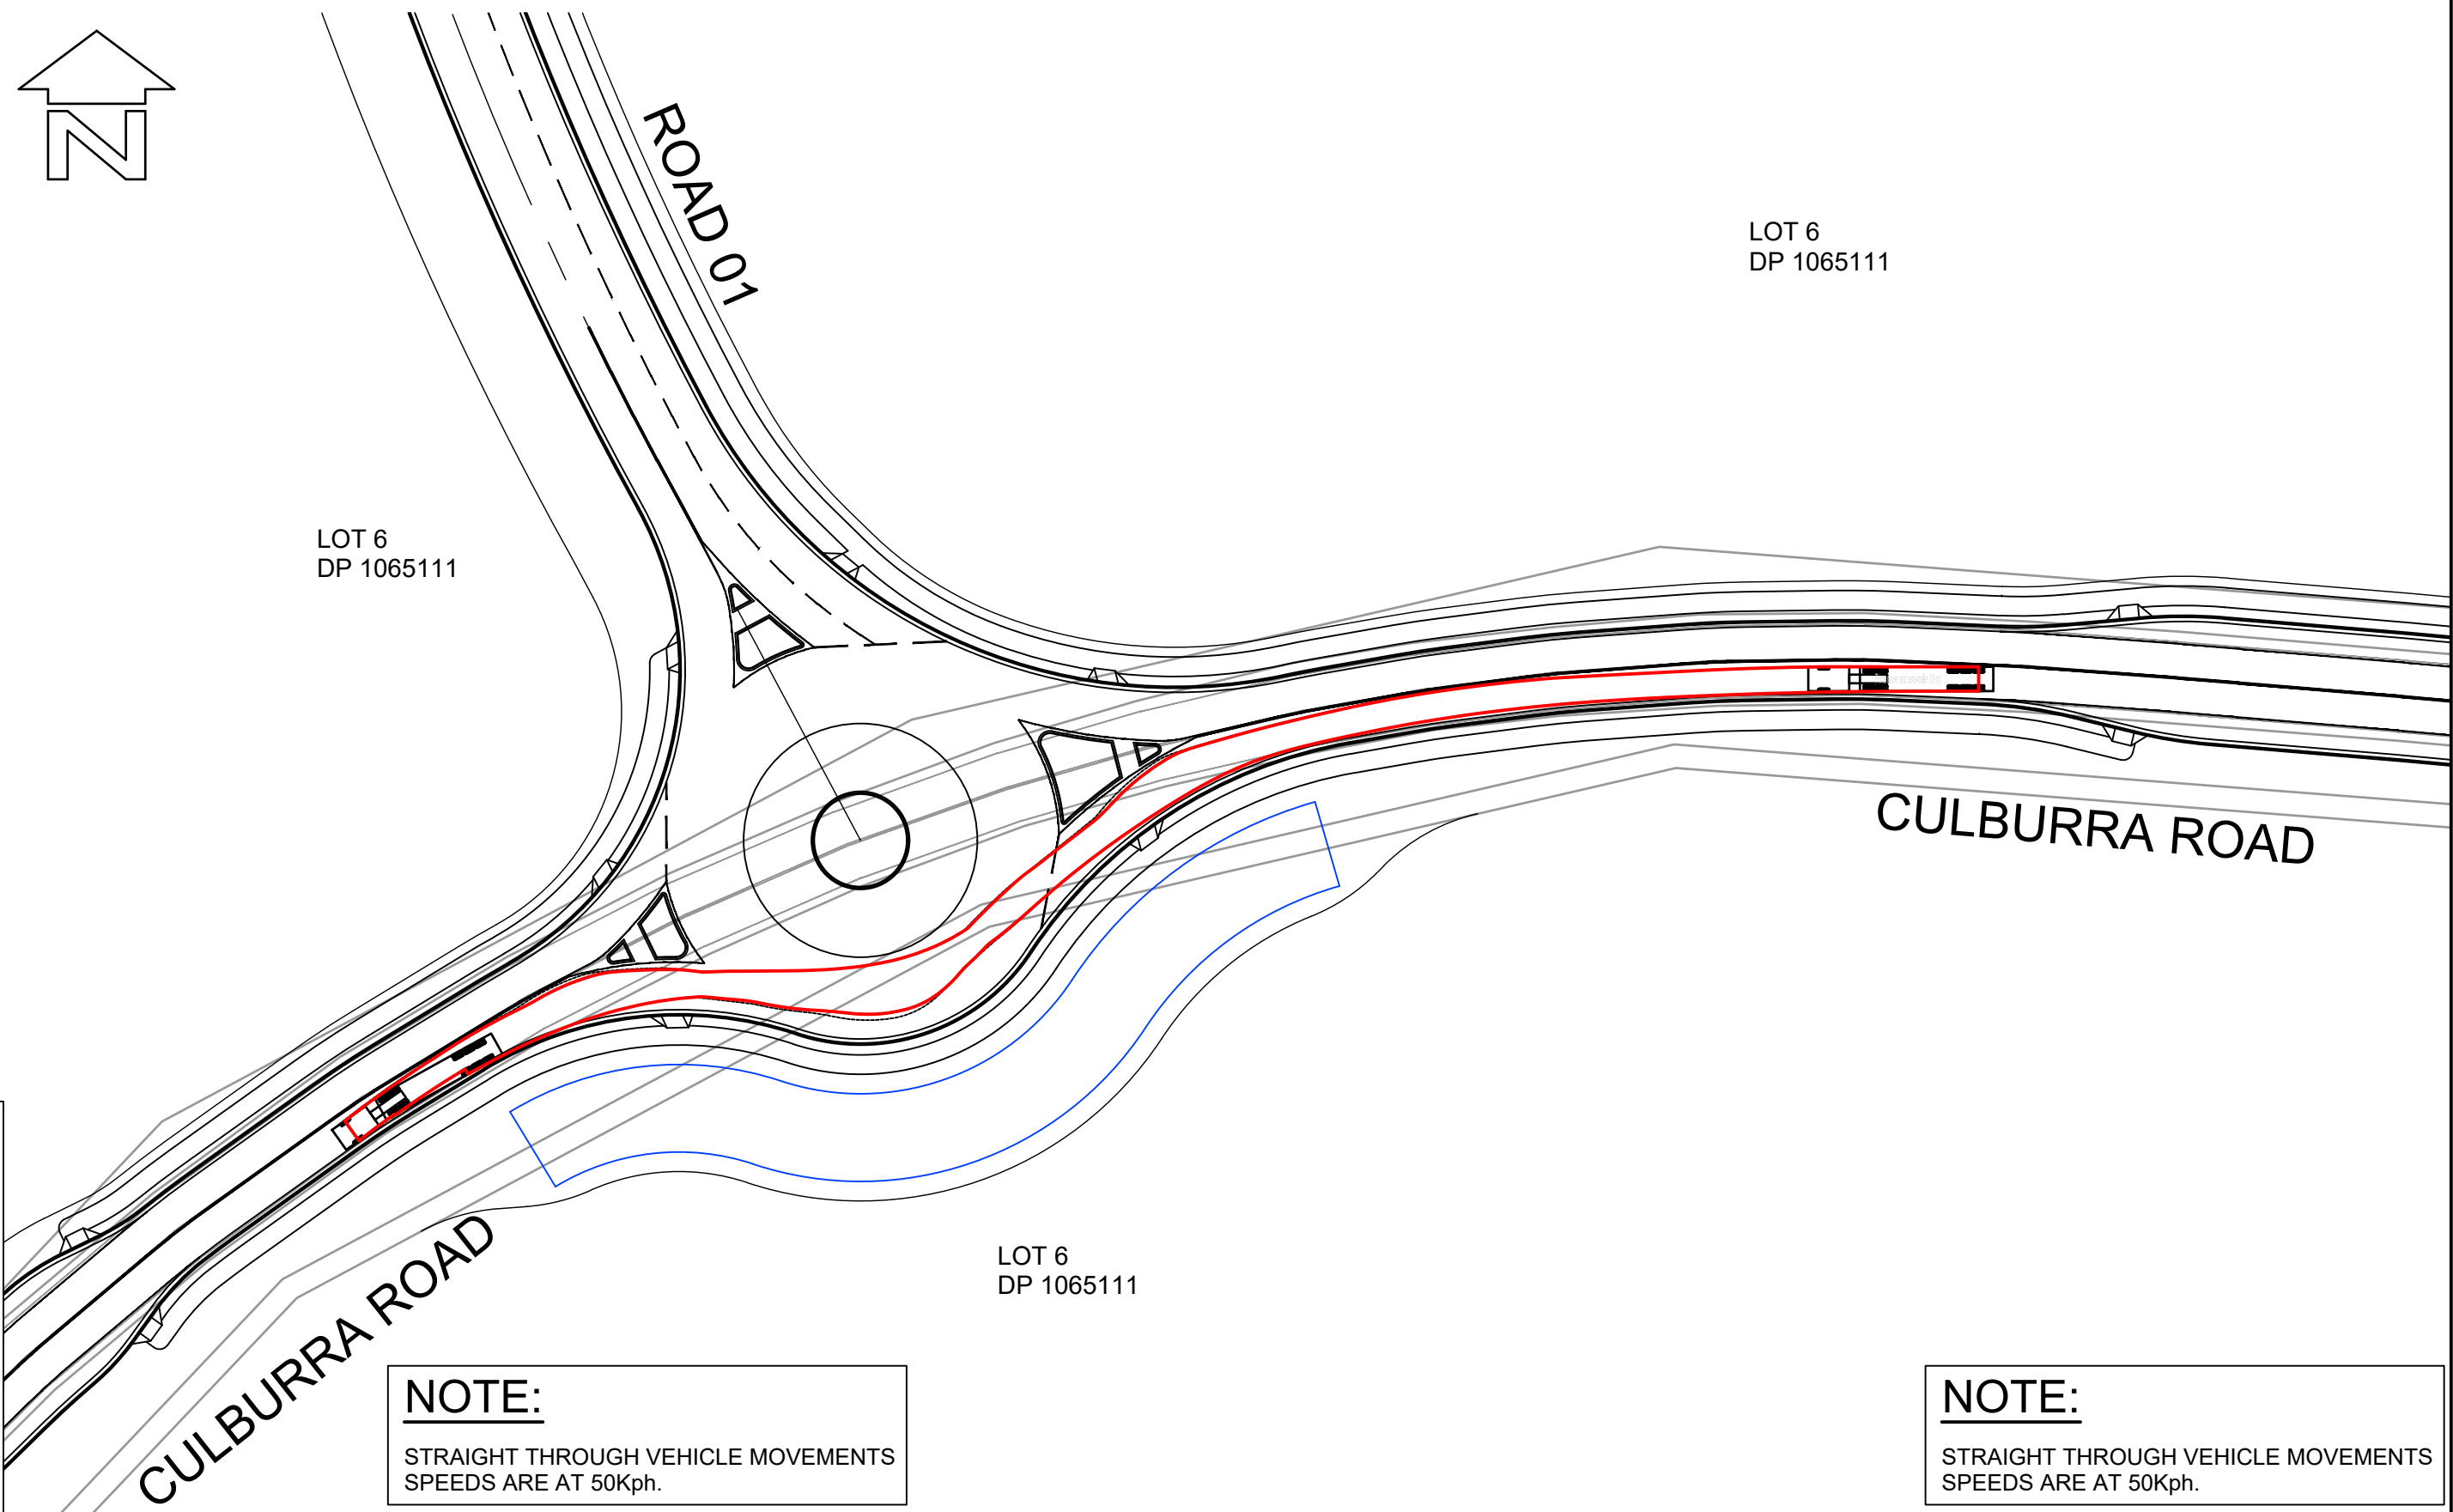

NOTE:
STRAIGHT THROUGH VEHICLE MOVEMENTS
SPEEDS ARE AT 50Kph.

LAYOUT PLAN
SCALE 1:750


VEHICLE MANOEUVRE LEGEND:
----- PATH OF OUTER FRONT WHEEL (FORWARD MOVEMENT)
----- SWEEP PATH OF VEHICLE BODY (FORWARD MOVEMENT)
THIS DRAWING HAS BEEN PREPARED USING MODELING COMPUTER SOFTWARE AUTODESK VEHICLE TRACKING 2016. THE VEHICLE USED IS BASED UPON DATA PROVIDED BY AUSTRROADS 2013 FOR A SINGLE ARTICULATED (19.0m) TRAVELING AT 20km/hr AND INCORPORATES A REASONABLE DEGREE OF TOLERANCE. HOWEVER IT IS NOT POSSIBLE TO ACCOUNT FOR ALL VEHICLE TYPES/ CHARACTERISTICS AND/OR DRIVER ABILITY.

NOTE:
STRAIGHT THROUGH VEHICLE MOVEMENTS
SPEEDS ARE AT 50Kph.


0 5 10 15 20 25
SCALE:- 1:750

 **PROFESSIONAL STANDARDS SCHEME**
Liability limited by a scheme approved under Professional Standards Legislation

RATIO: 1:750 (AT A1 ORIGINAL)		DATUM: AUSTRALIAN HEIGHT DATUM ORIGIN: SSM RL DATE OF PLAN: MARCH 2020	SURVEY DESIGN DRAWN CHECK'D	APS CJG CJG MJP	REV =	DESCRIPTION	BY	DATE	 allen price & scarratts pty ltd land and development consultants Nowra Office: 75 Plunkett Street, Nowra NSW 2541 Kiama Office: 1/28 Bong Bong Street, Kiama NSW 2533 phone:(02) 4421 6544 consultants@allenprice.com.au www.allenprice.com.au	ROUNDAABOUT 01 VEHICLE MOVEMENT LAYOUT PLAN SHEET 01 OVER CULBURRA ROAD AT CULBURRA BEACH FOR SEALARK PTY LTD	DRAWING STATUS PRELIMINARY NOT TO BE USED FOR CONSTRUCTION PURPOSES	DRAWING NUMBER 25405-106	SHEET 7 OF 29	REVISION P6
--	--	--	--------------------------------------	--------------------------	----------	-------------	----	------	--	--	--	------------------------------------	-----------------------------	-----------------------

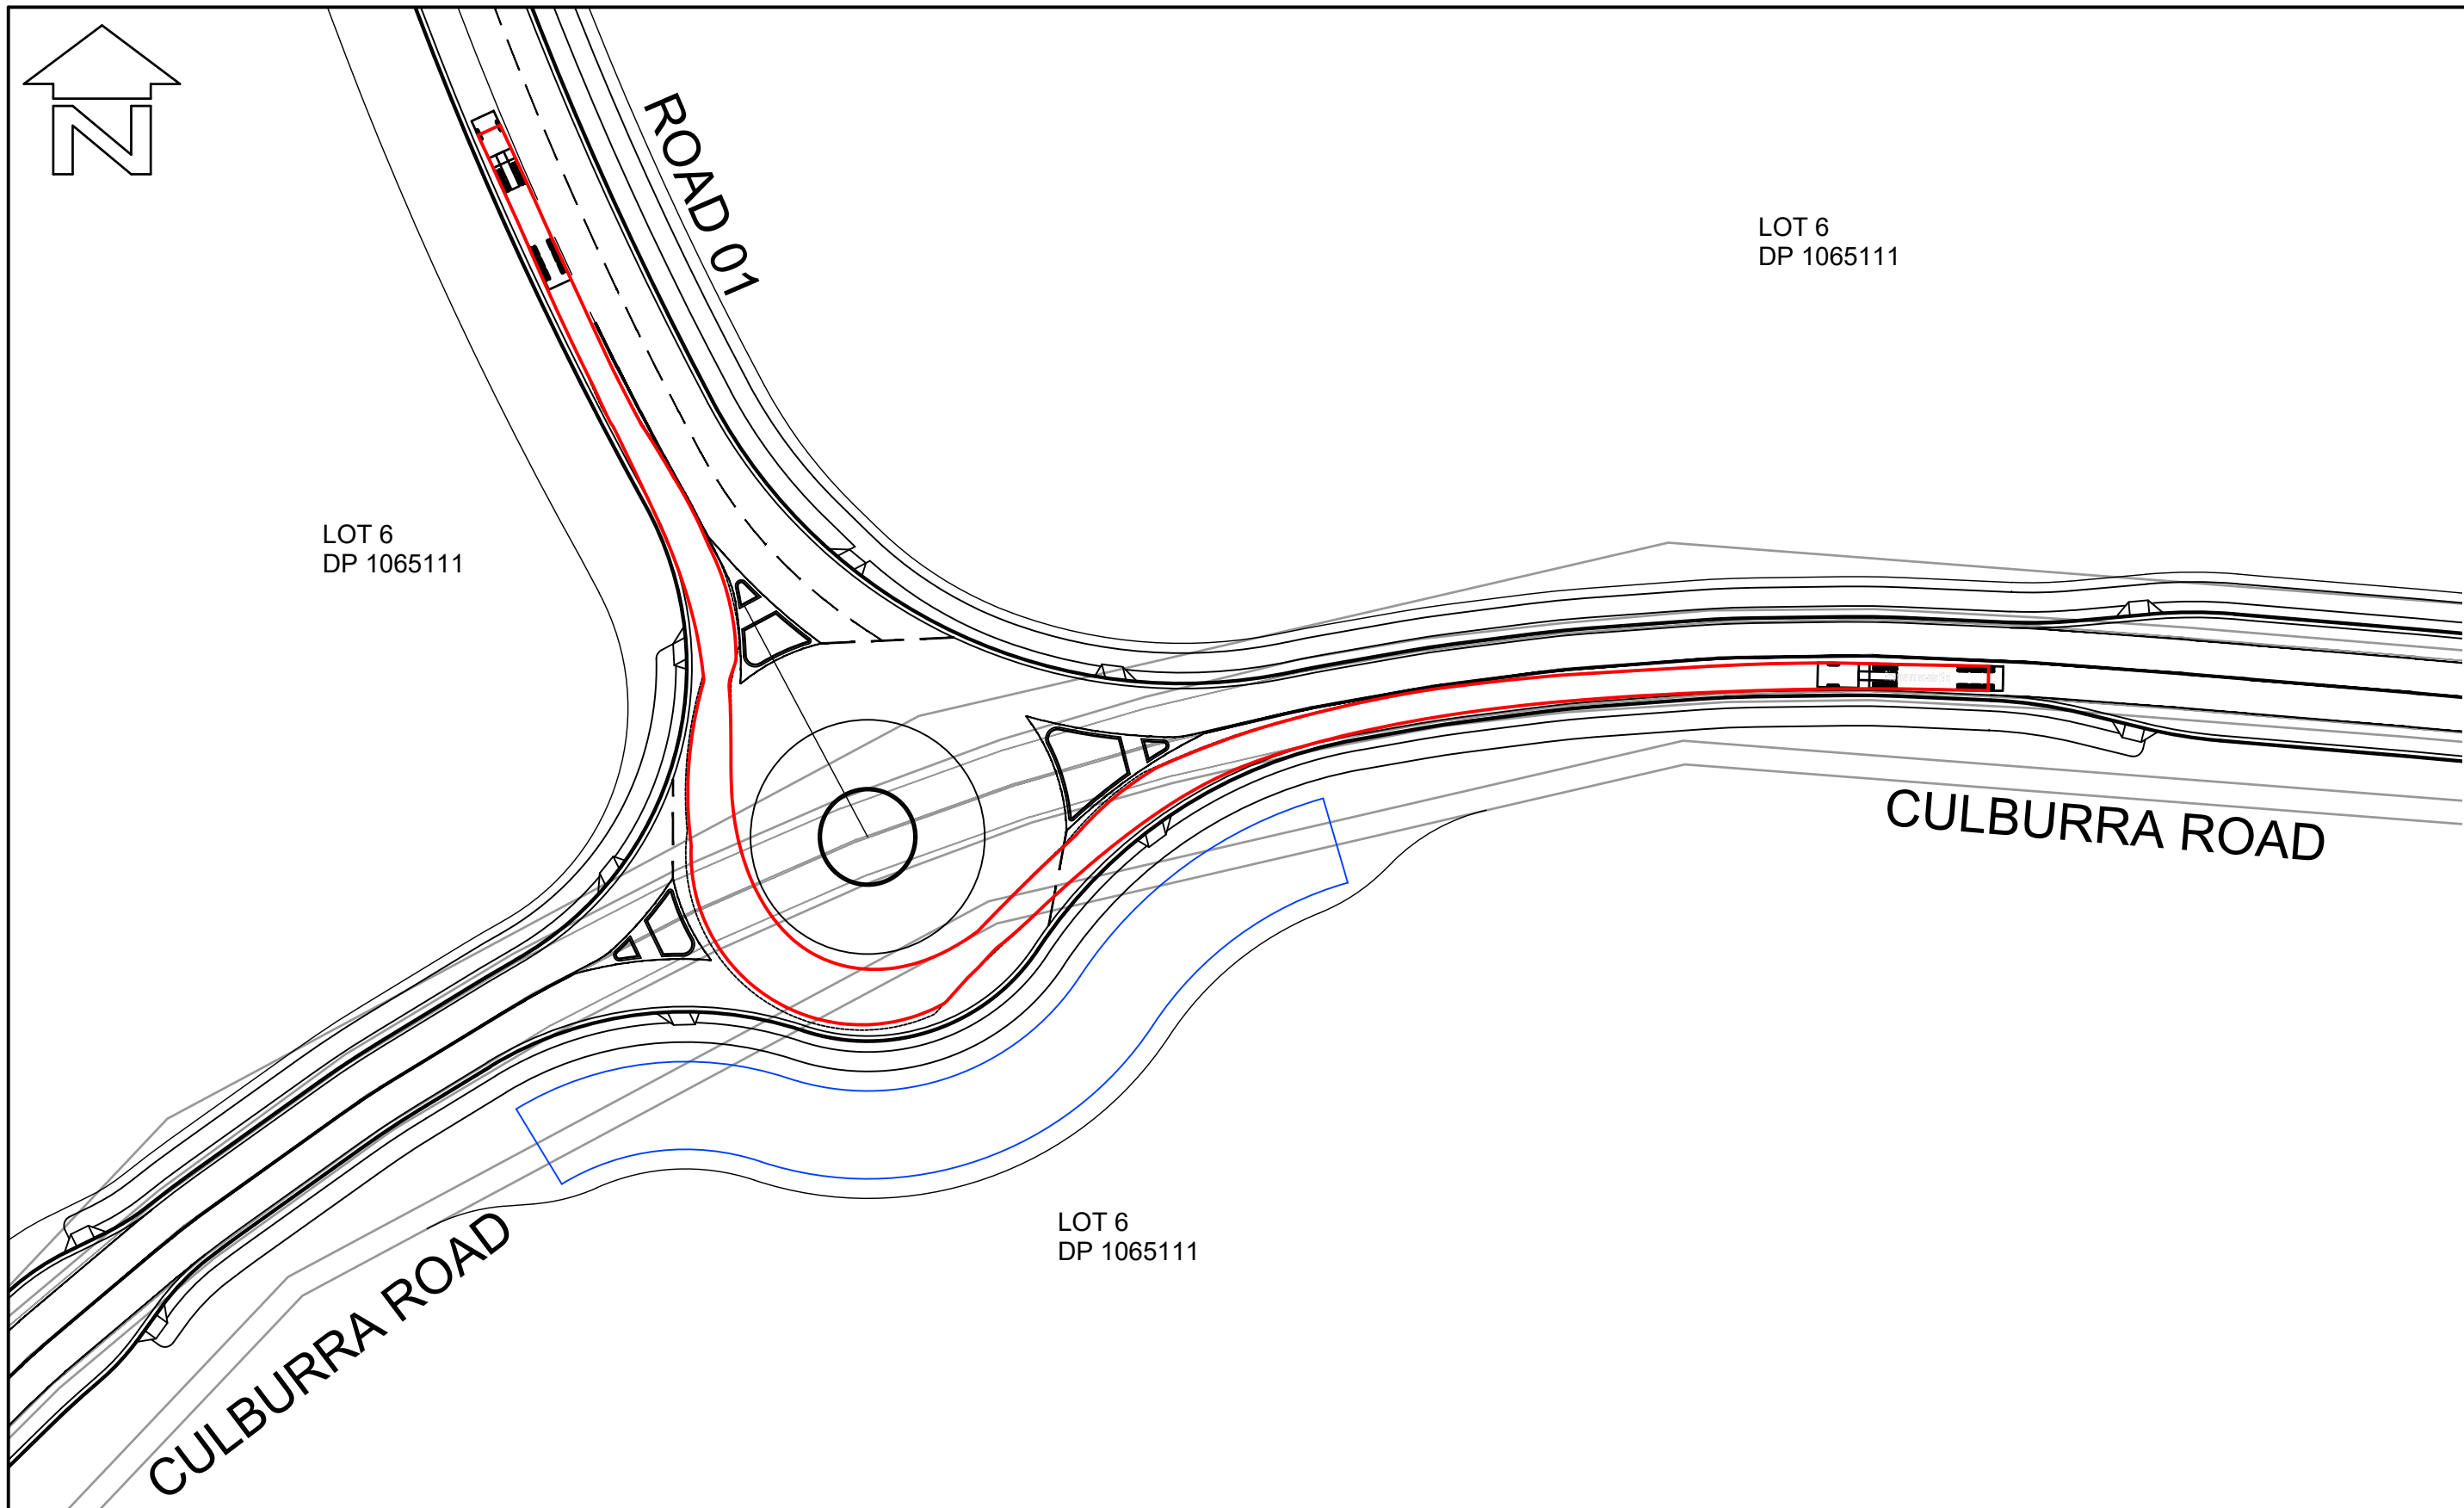

LAYOUT PLAN
SCALE 1:750

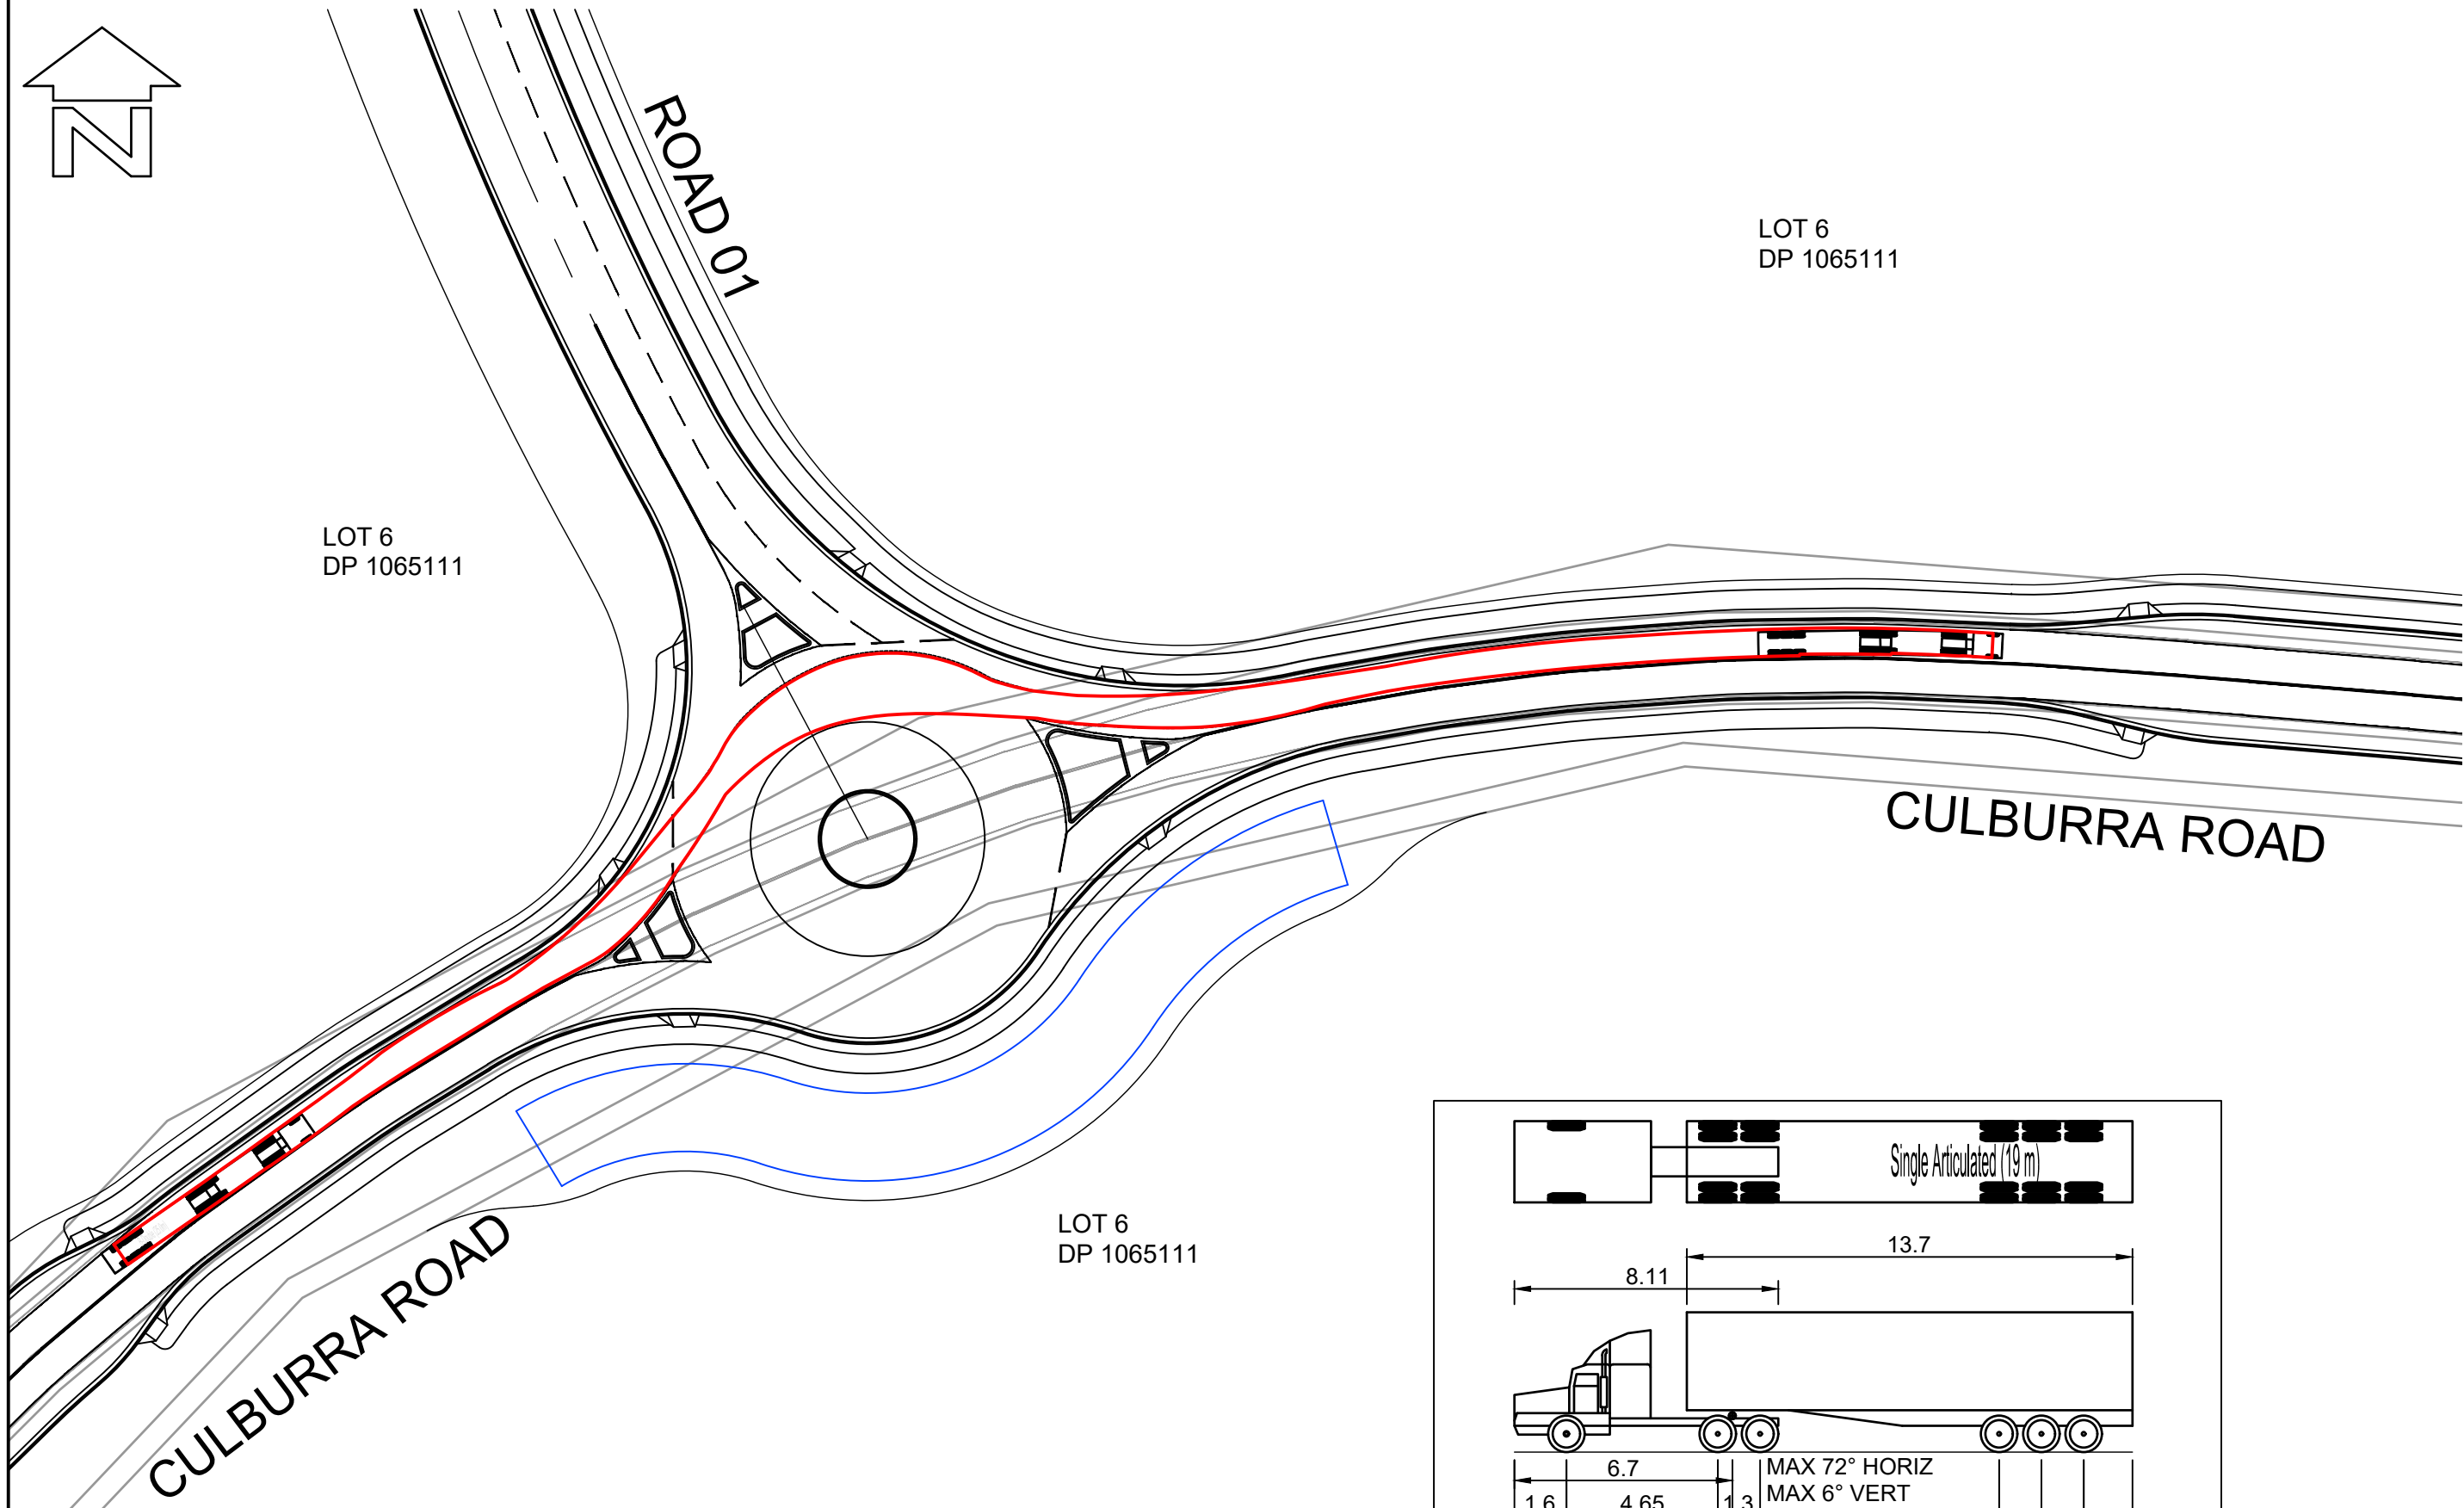


LAYOUT PLAN
SCALE 1:750

BEWARE!

THE CONTRACTOR IS TO VERIFY THE LOCATION OF ALL EXISTING SERVICES PRIOR TO COMMENCEMENT OF CONSTRUCTION AND SHALL BE RESPONSIBLE, AT THE CONTRACTOR'S EXPENSE, FOR ANY REPAIRS TO DAMAGE CAUSED DURING CONSTRUCTION.


 **DIAL BEFORE YOU DIG**
www.1100.com.au

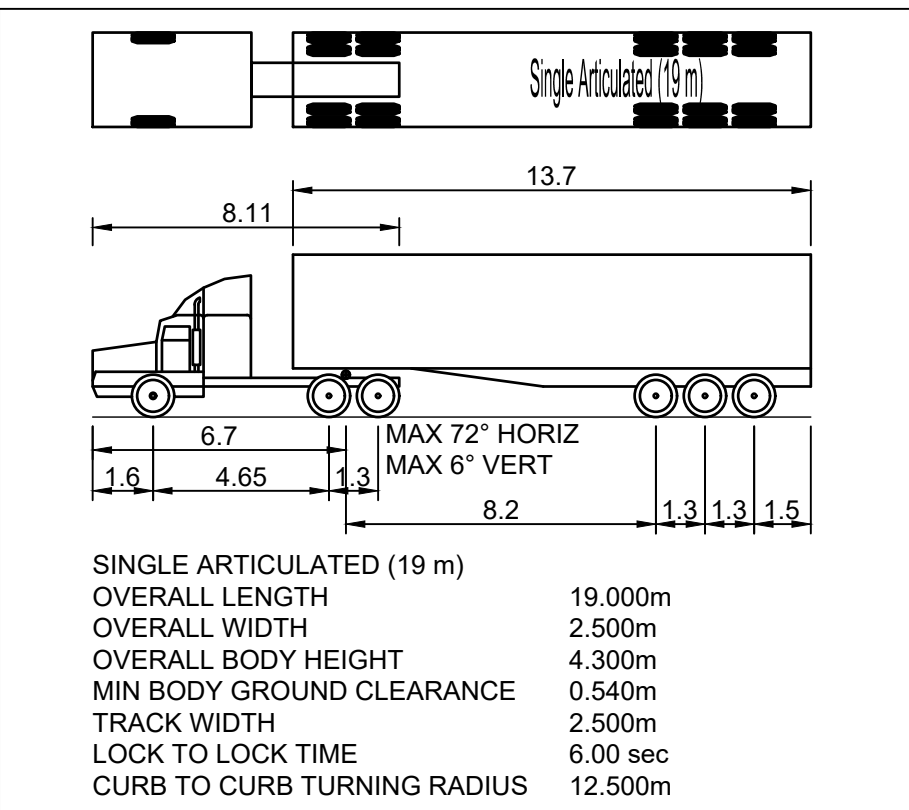


VEHICLE MANOEUVRE LEGEND:

----- PATH OF OUTER FRONT WHEEL (FORWARD MOVEMENT)
----- SWEEP PATH OF VEHICLE BODY (FORWARD MOVEMENT)


THIS DRAWING HAS BEEN PREPARED USING MODELING COMPUTER SOFTWARE AUTODESK VEHICLE TRACKING 2016. THE VEHICLE USED IS BASED UPON DATA PROVIDED BY AUSTRROADS 2013 FOR A SINGLE ARTICULATED (19.0m) TRAVELING AT 20Km/hr AND INCORPORATES A REASONABLE DEGREE OF TOLERANCE. HOWEVER IT IS NOT POSSIBLE TO ACCOUNT FOR ALL VEHICLE TYPES/ CHARACTERISTICS AND/OR DRIVER ABILITY.

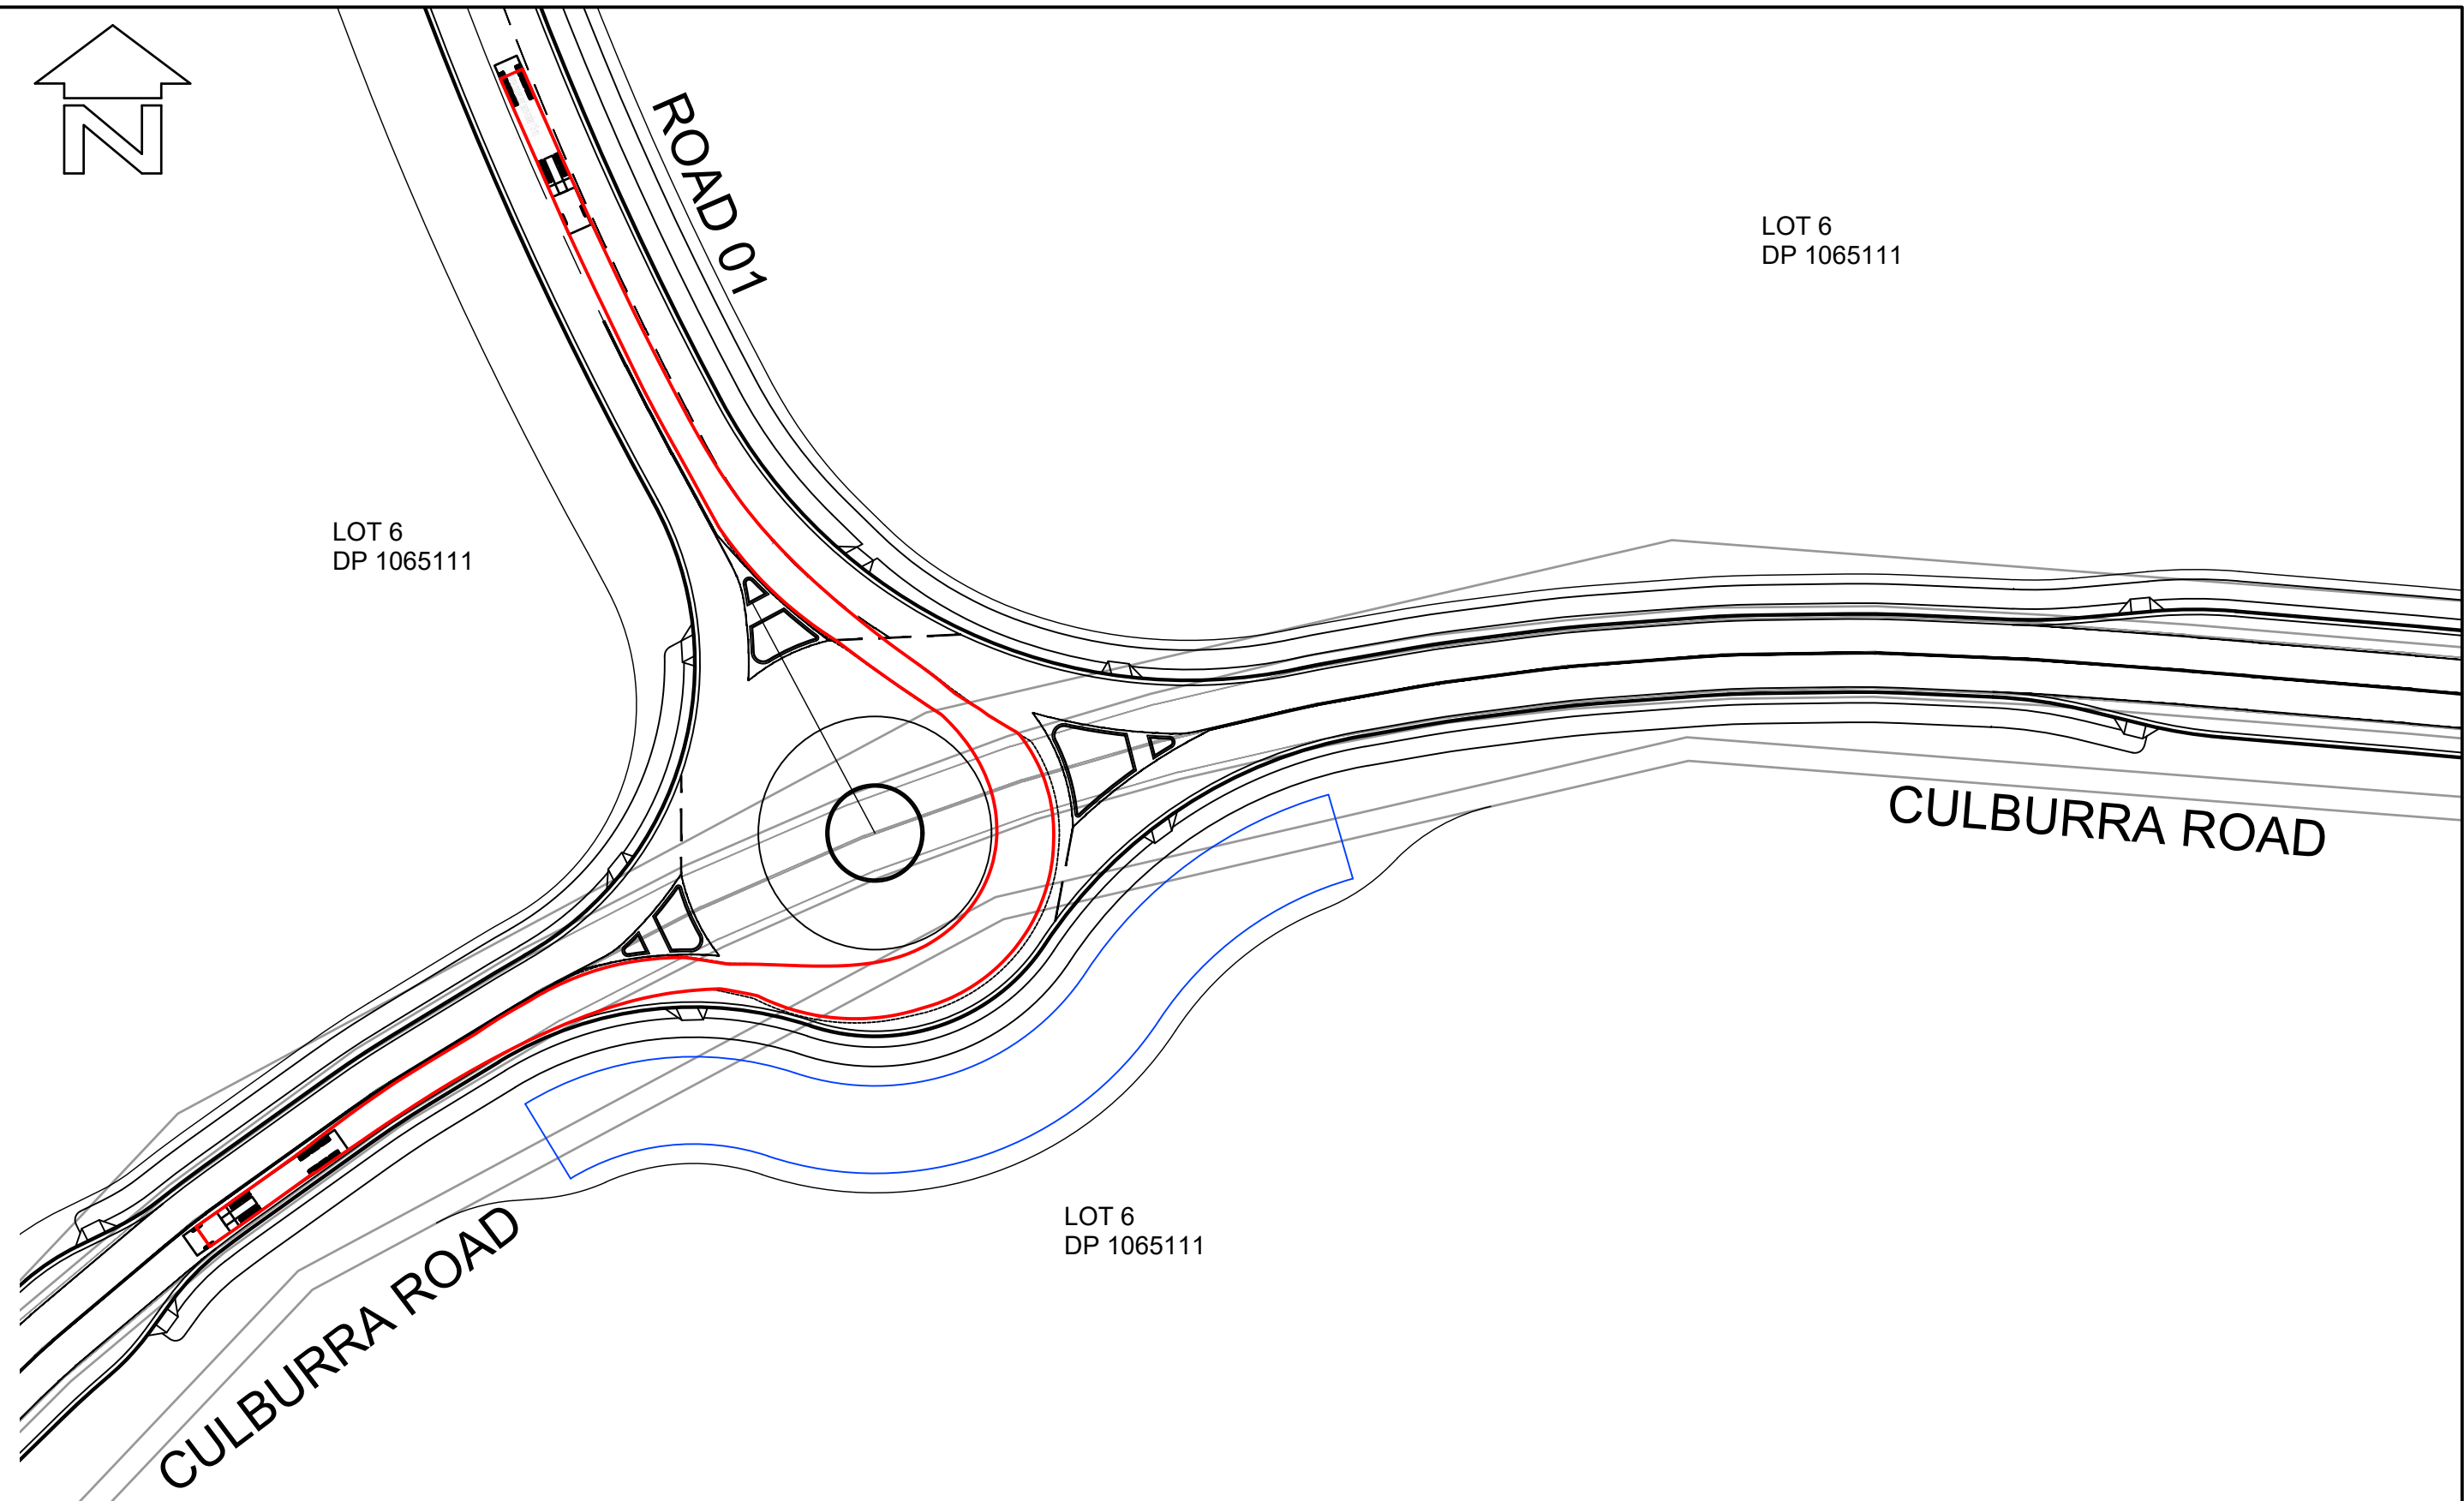

LAYOUT PLAN
SCALE 1:750

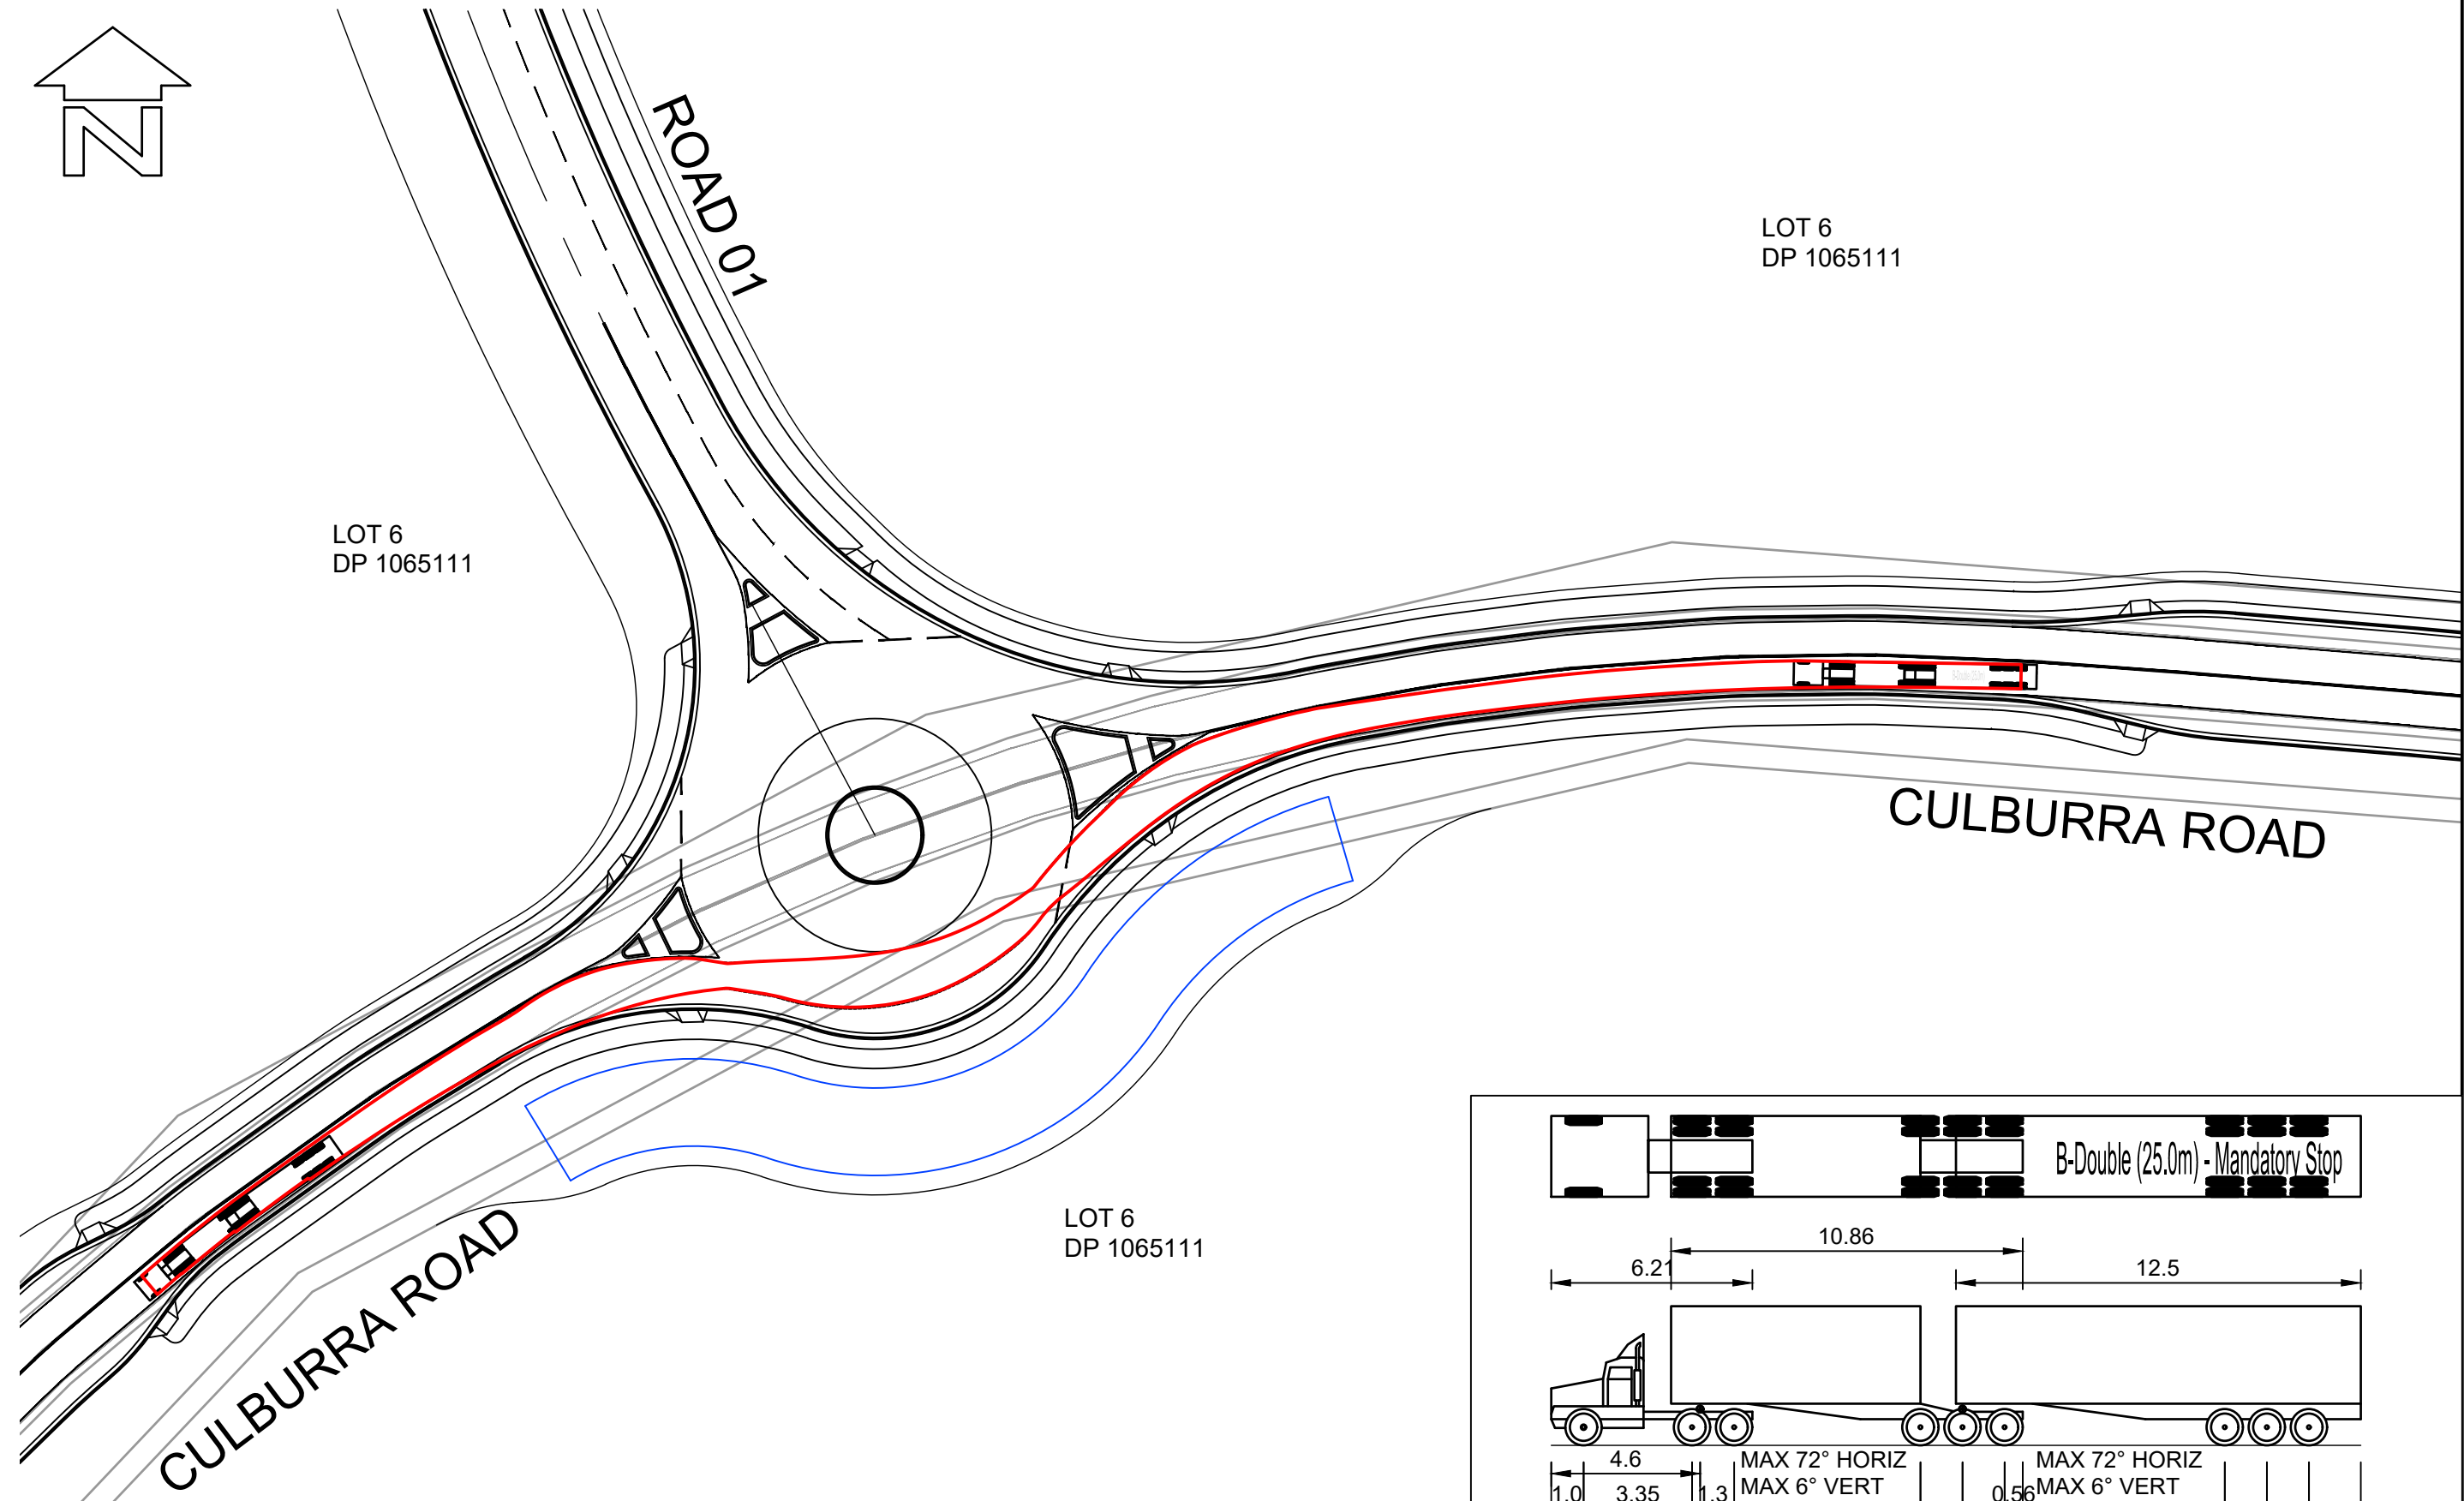


LAYOUT PLAN
SCALE 1:750

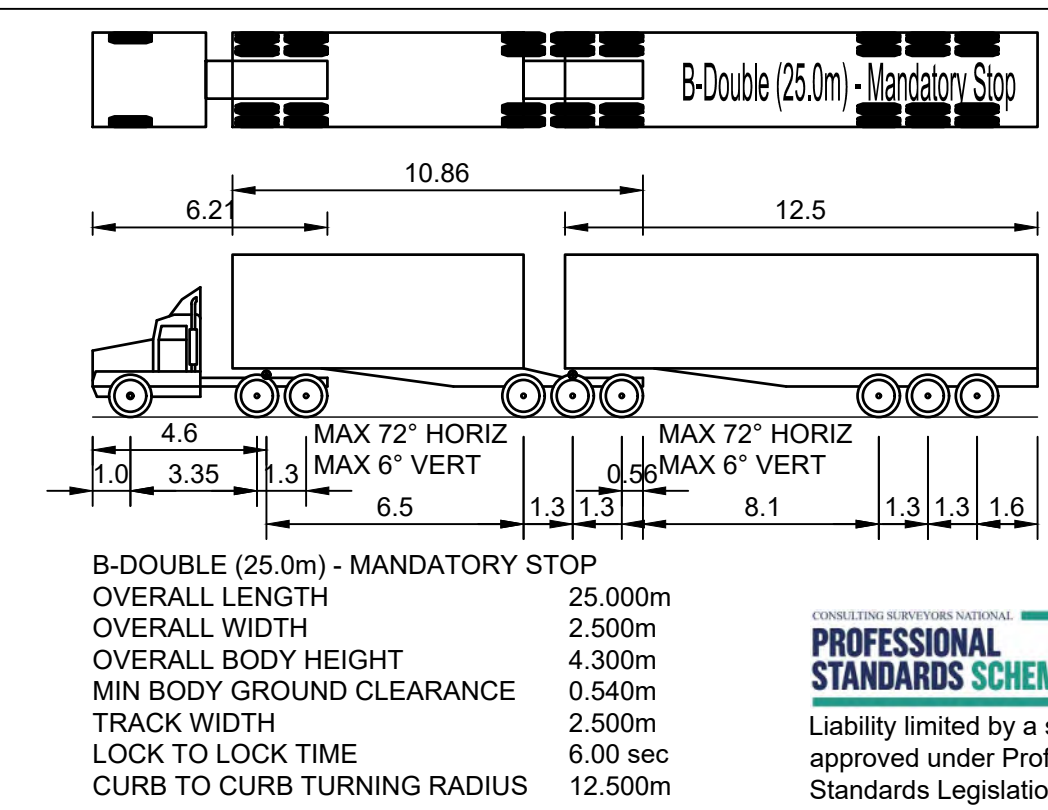

PROFESSIONAL STANDARDS SCHEME
Liability limited by a scheme approved under Professional Standards Legislation

RATIO: 1:750 (AT A1 ORIGINAL)		DATUM: AUSTRALIAN HEIGHT DATUM ORIGIN: SSM RL DATE OF PLAN: MARCH 2020		SURVEY DESIGN DRAWN CHECK'D	APS CJG CJG MJP	REV =	DESCRIPTION	BY	DATE	 allen price & scarratts pty ltd land and development consultants Nowra Office: 75 Plunkett Street, Nowra NSW 2541 Kiama Office: 1/28 Bong Bong Street, Kiama NSW 2533 phone: (02) 4421 6544 consultants@allenprice.com.au www.allenprice.com.au		ROUNDAABOUT 01 VEHICLE MOVEMENT LAYOUT PLAN SHEET 02 OVER CULBURRA ROAD AT CULBURRA BEACH FOR SEALARK PTY LTD		DRAWING STATUS PRELIMINARY NOT TO BE USED FOR CONSTRUCTION PURPOSES		DRAWING NUMBER 25405-107		SHEET OF 29	REVISION P6
--	--	--	--	--------------------------------------	--------------------------	----------	-------------	----	------	---	--	--	--	--	--	------------------------------------	--	-----------------------	-----------------------

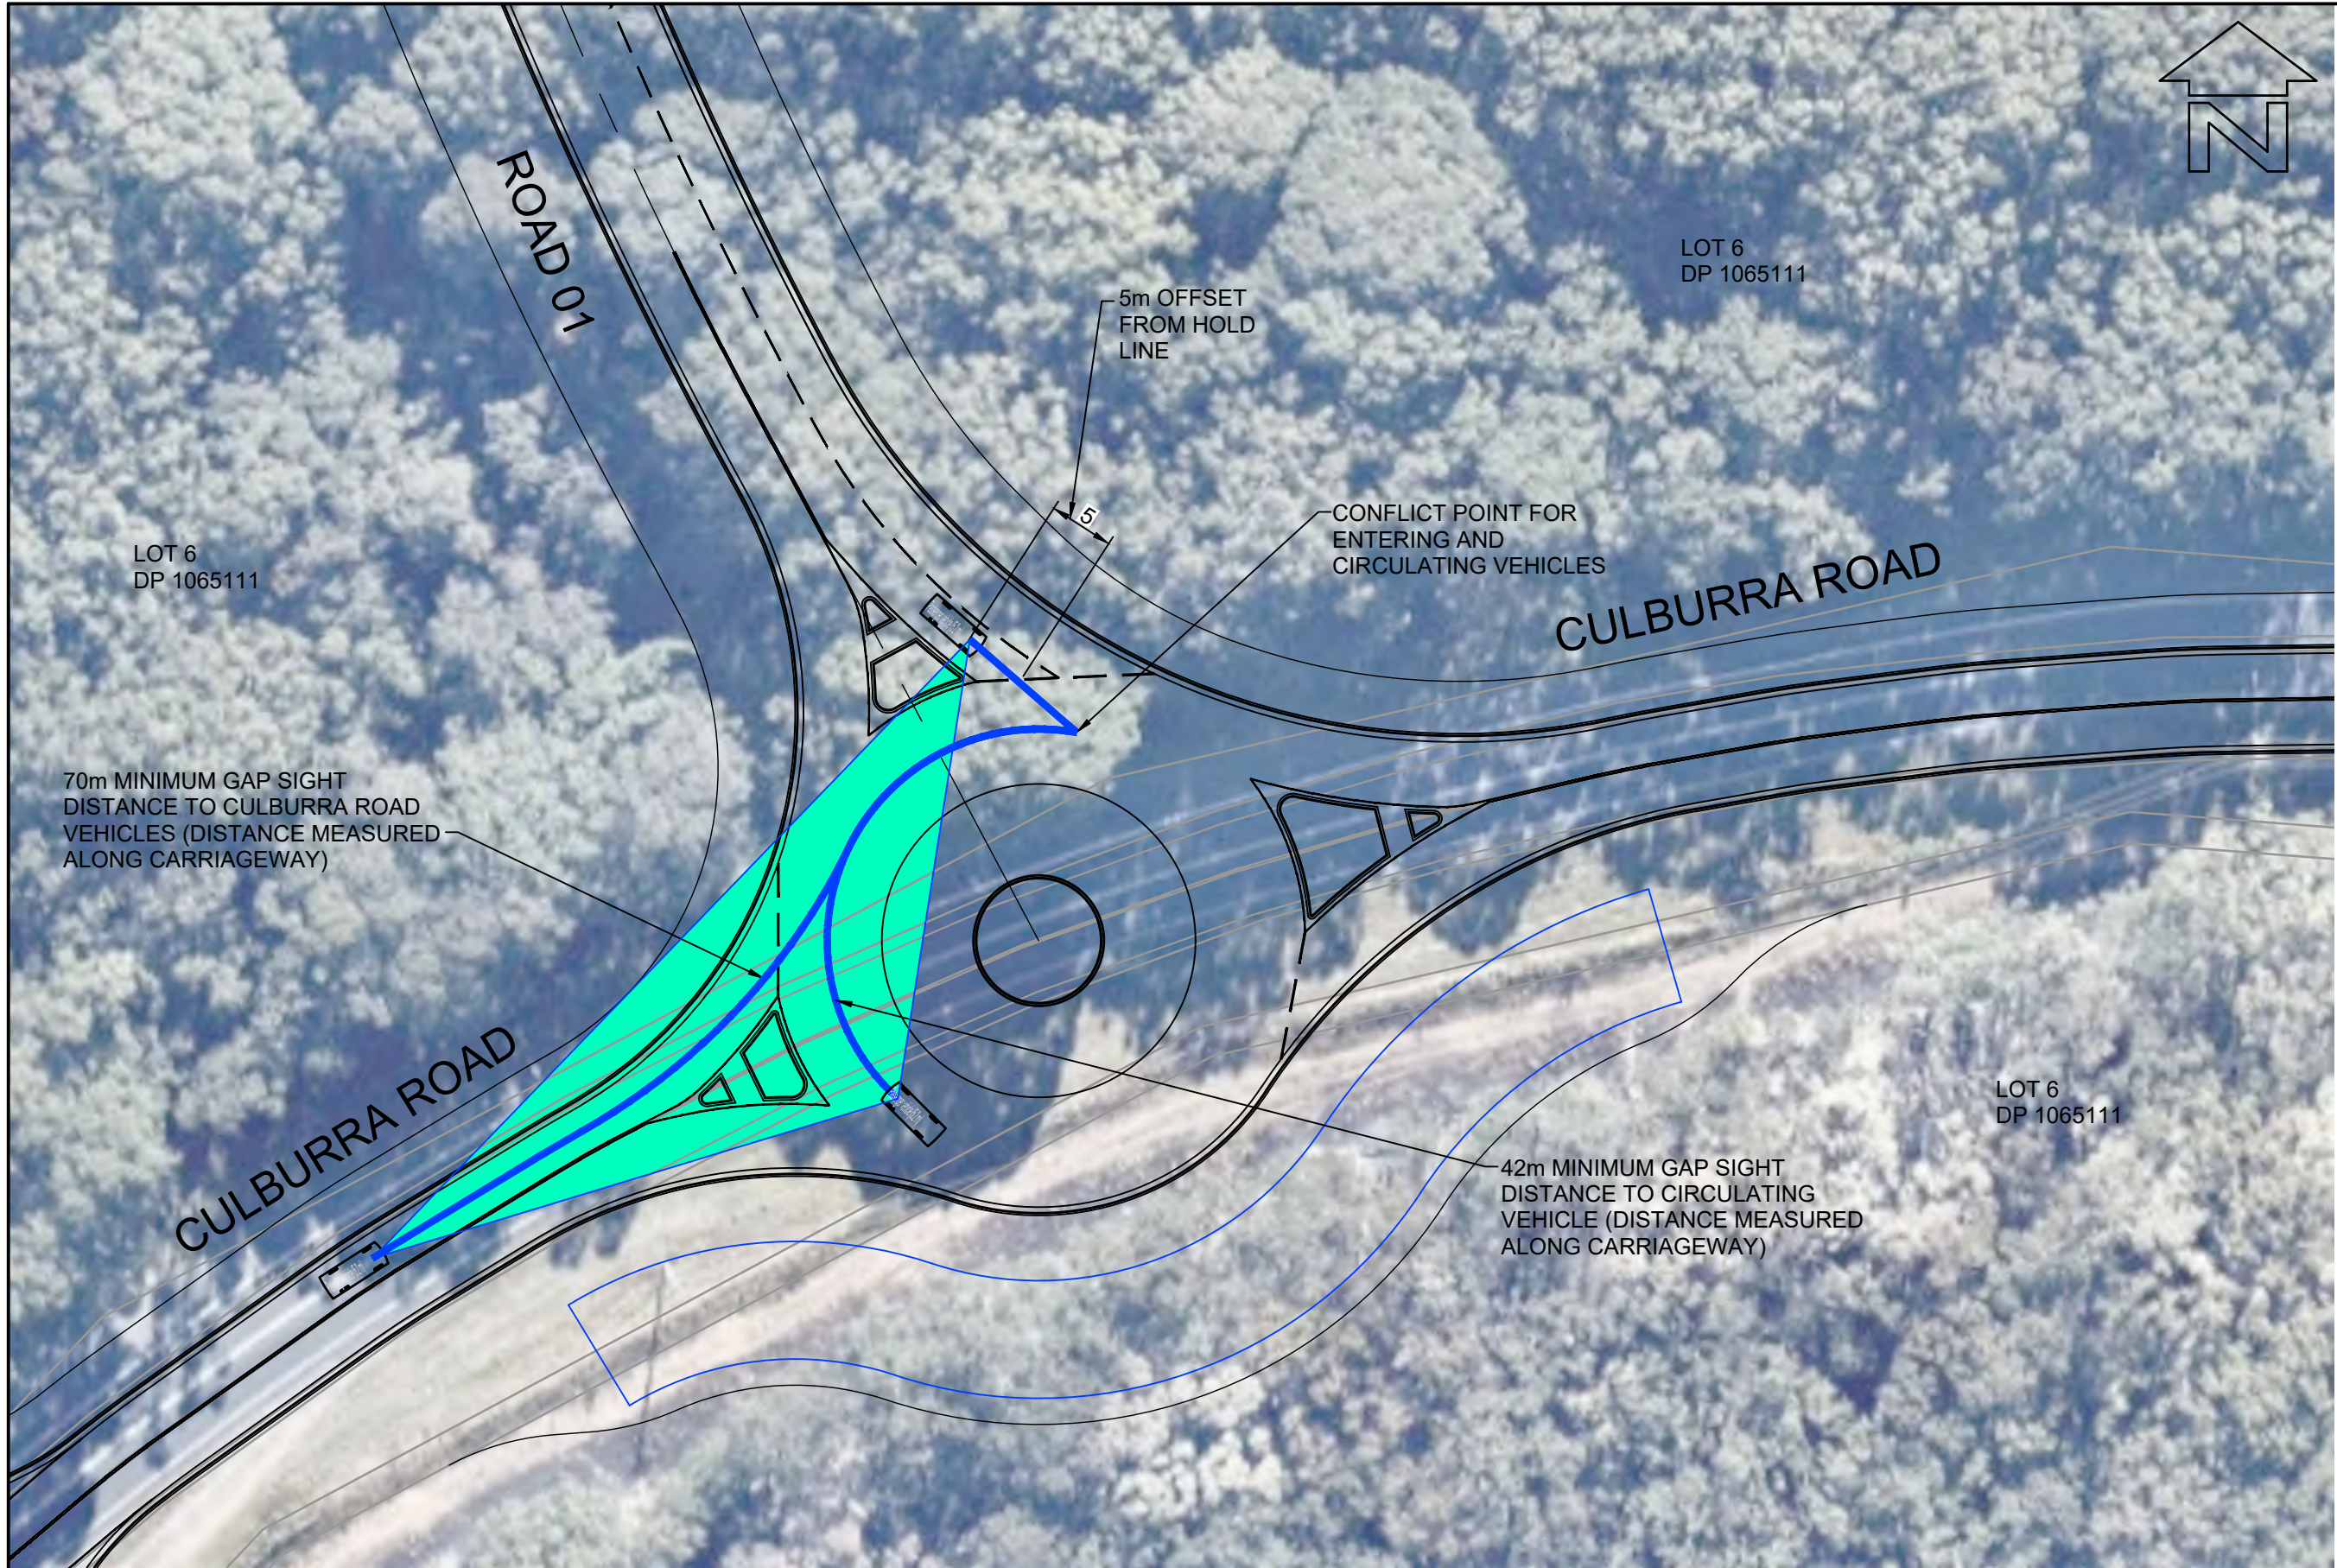

LAYOUT PLAN
SCALE 1:500




BEWARE!


THE CONTRACTOR IS TO VERIFY THE LOCATION OF ALL EXISTING SERVICES PRIOR TO COMMENCEMENT OF CONSTRUCTION AND SHALL BE RESPONSIBLE, AT THE CONTRACTOR'S EXPENSE, FOR ANY REPAIRS TO DAMAGE CAUSED DURING CONSTRUCTION.

DIAL BEFORE YOU DIG
www.1100.com.au

LAYOUT PLAN
SCALE 1:500

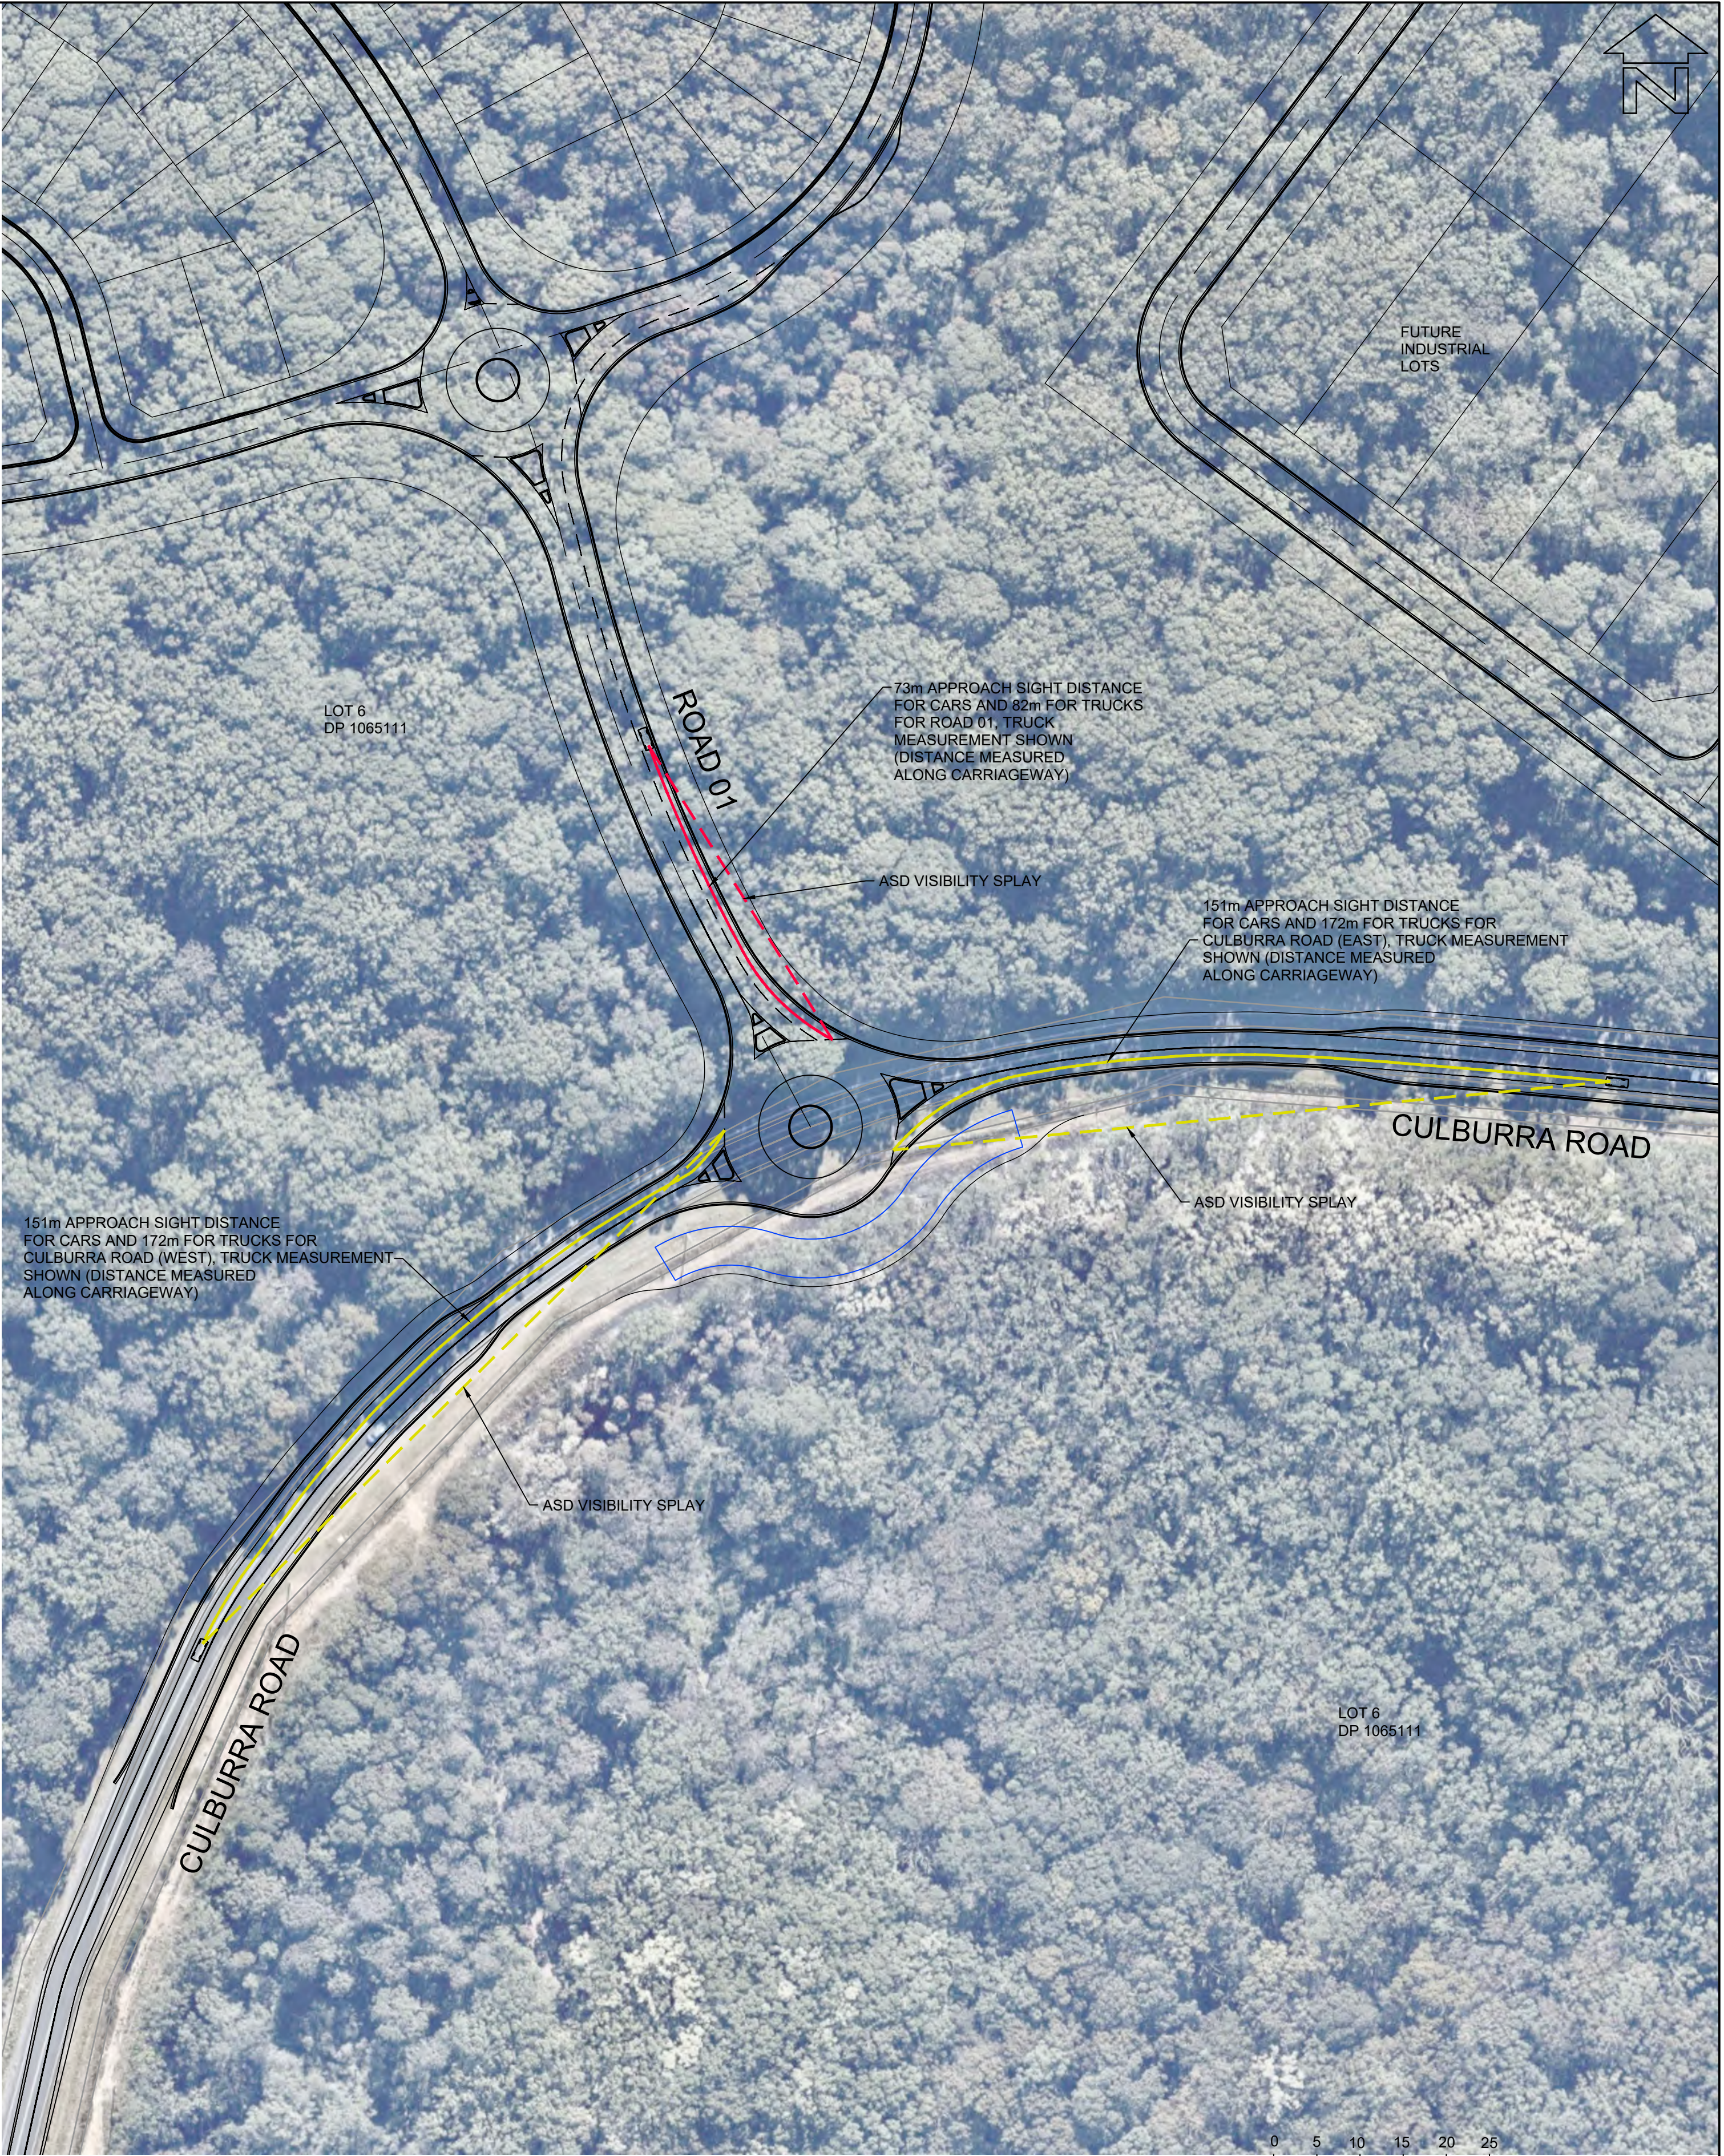


LAYOUT PLAN
SCALE 1:1000

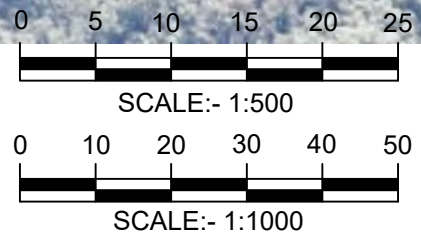


PROFESSIONAL STANDARDS SCHEME

Liability limited by a scheme approved under Professional Standards Legislation


RATIO: AS NOTED (AT A1 ORIGINAL)		DATUM: AUSTRALIAN HEIGHT DATUM ORIGIN: SSM RL DATE OF PLAN: MARCH 2020	SURVEY DESIGN DRAWN CHECK'D	APS CJG CJG MJP	REV =	DESCRIPTION	BY	DATE	allen price & scarratts pty ltd land and development consultants Nowra Office: 75 Plunkett Street, Nowra NSW 2541 Kiama Office: 1/28 Bong Bong Street, Kiama NSW 2533 phone: (02) 4421 6544 consultants@allenprice.com.au www.allenprice.com.au		PRELIMINARY ROUNDABOUT 01 SIGHT LINE LAYOUT PLAN OVER CULBURRA ROAD AT CULBURRA BEACH FOR SEALARK PTY LTD		DRAWING STATUS PRELIMINARY NOT TO BE USED FOR CONSTRUCTION PURPOSES	DRAWING NUMBER 25405-108	SHEET 9 OF 29	REVISION P6
---	--	--	--------------------------------------	--------------------------	----------	-------------	----	------	--	--	--	--	--	------------------------------------	--------------------------------	-----------------------

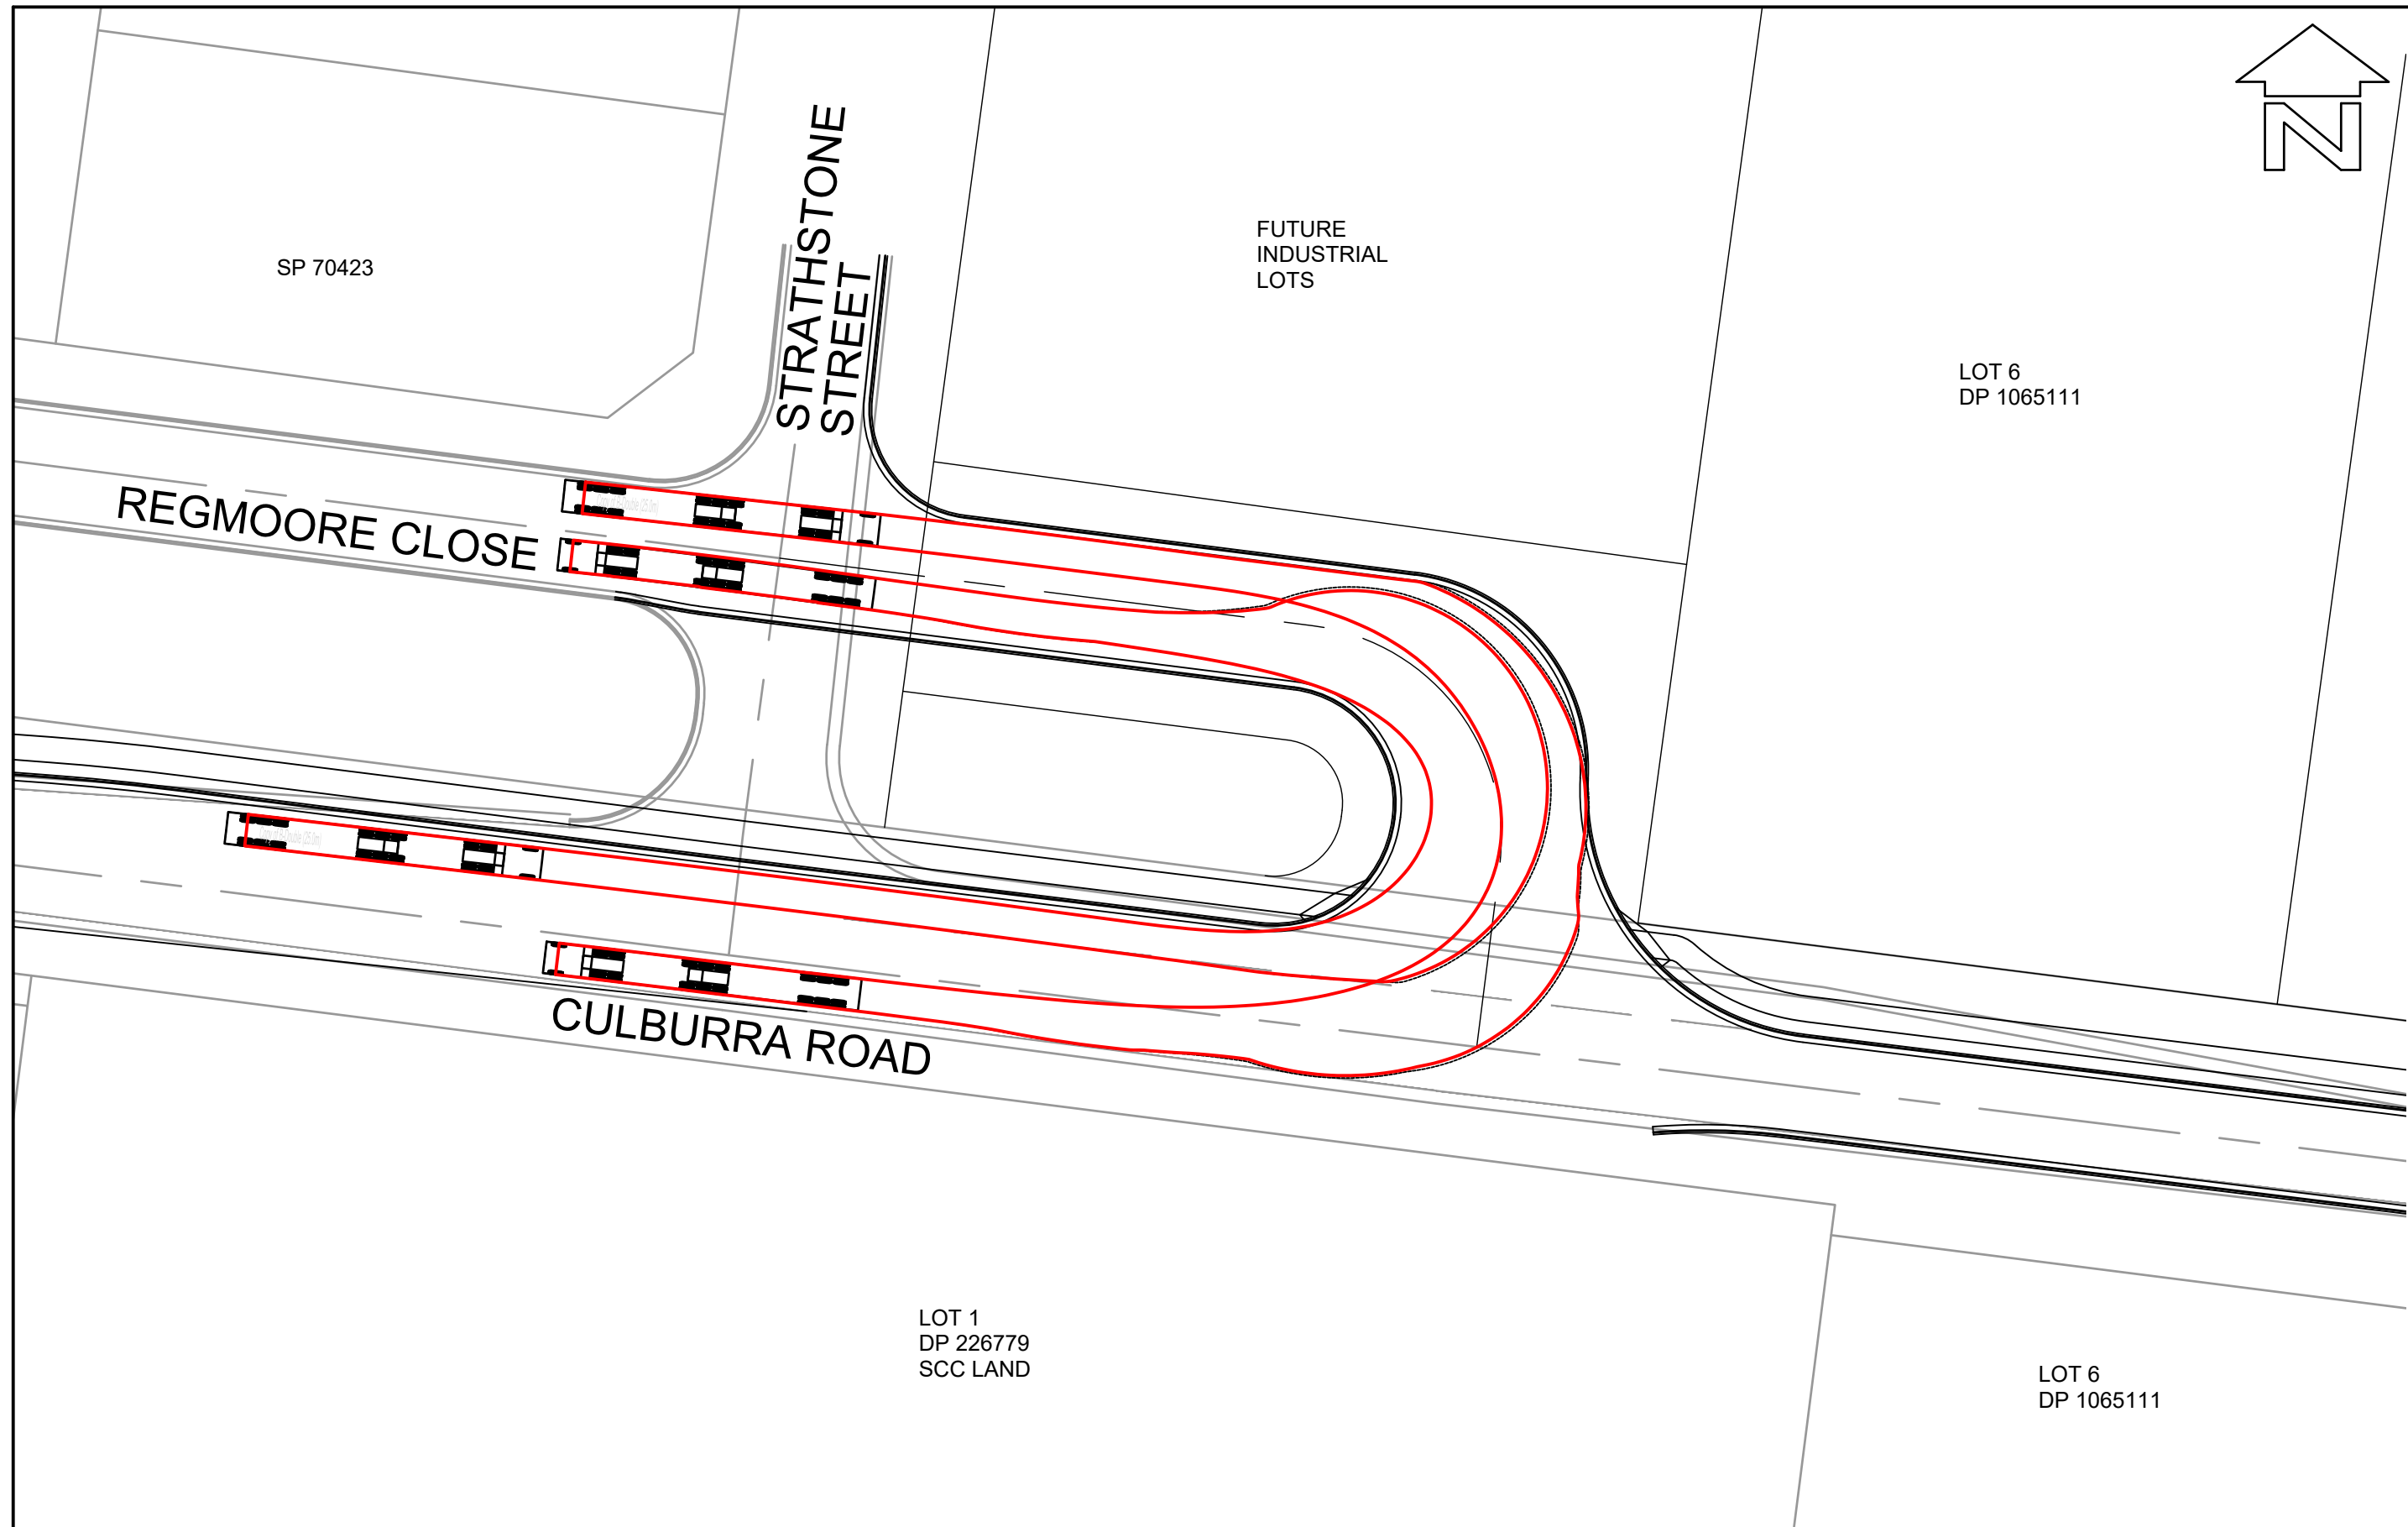

LAYOUT PLAN
SCALE 1:500

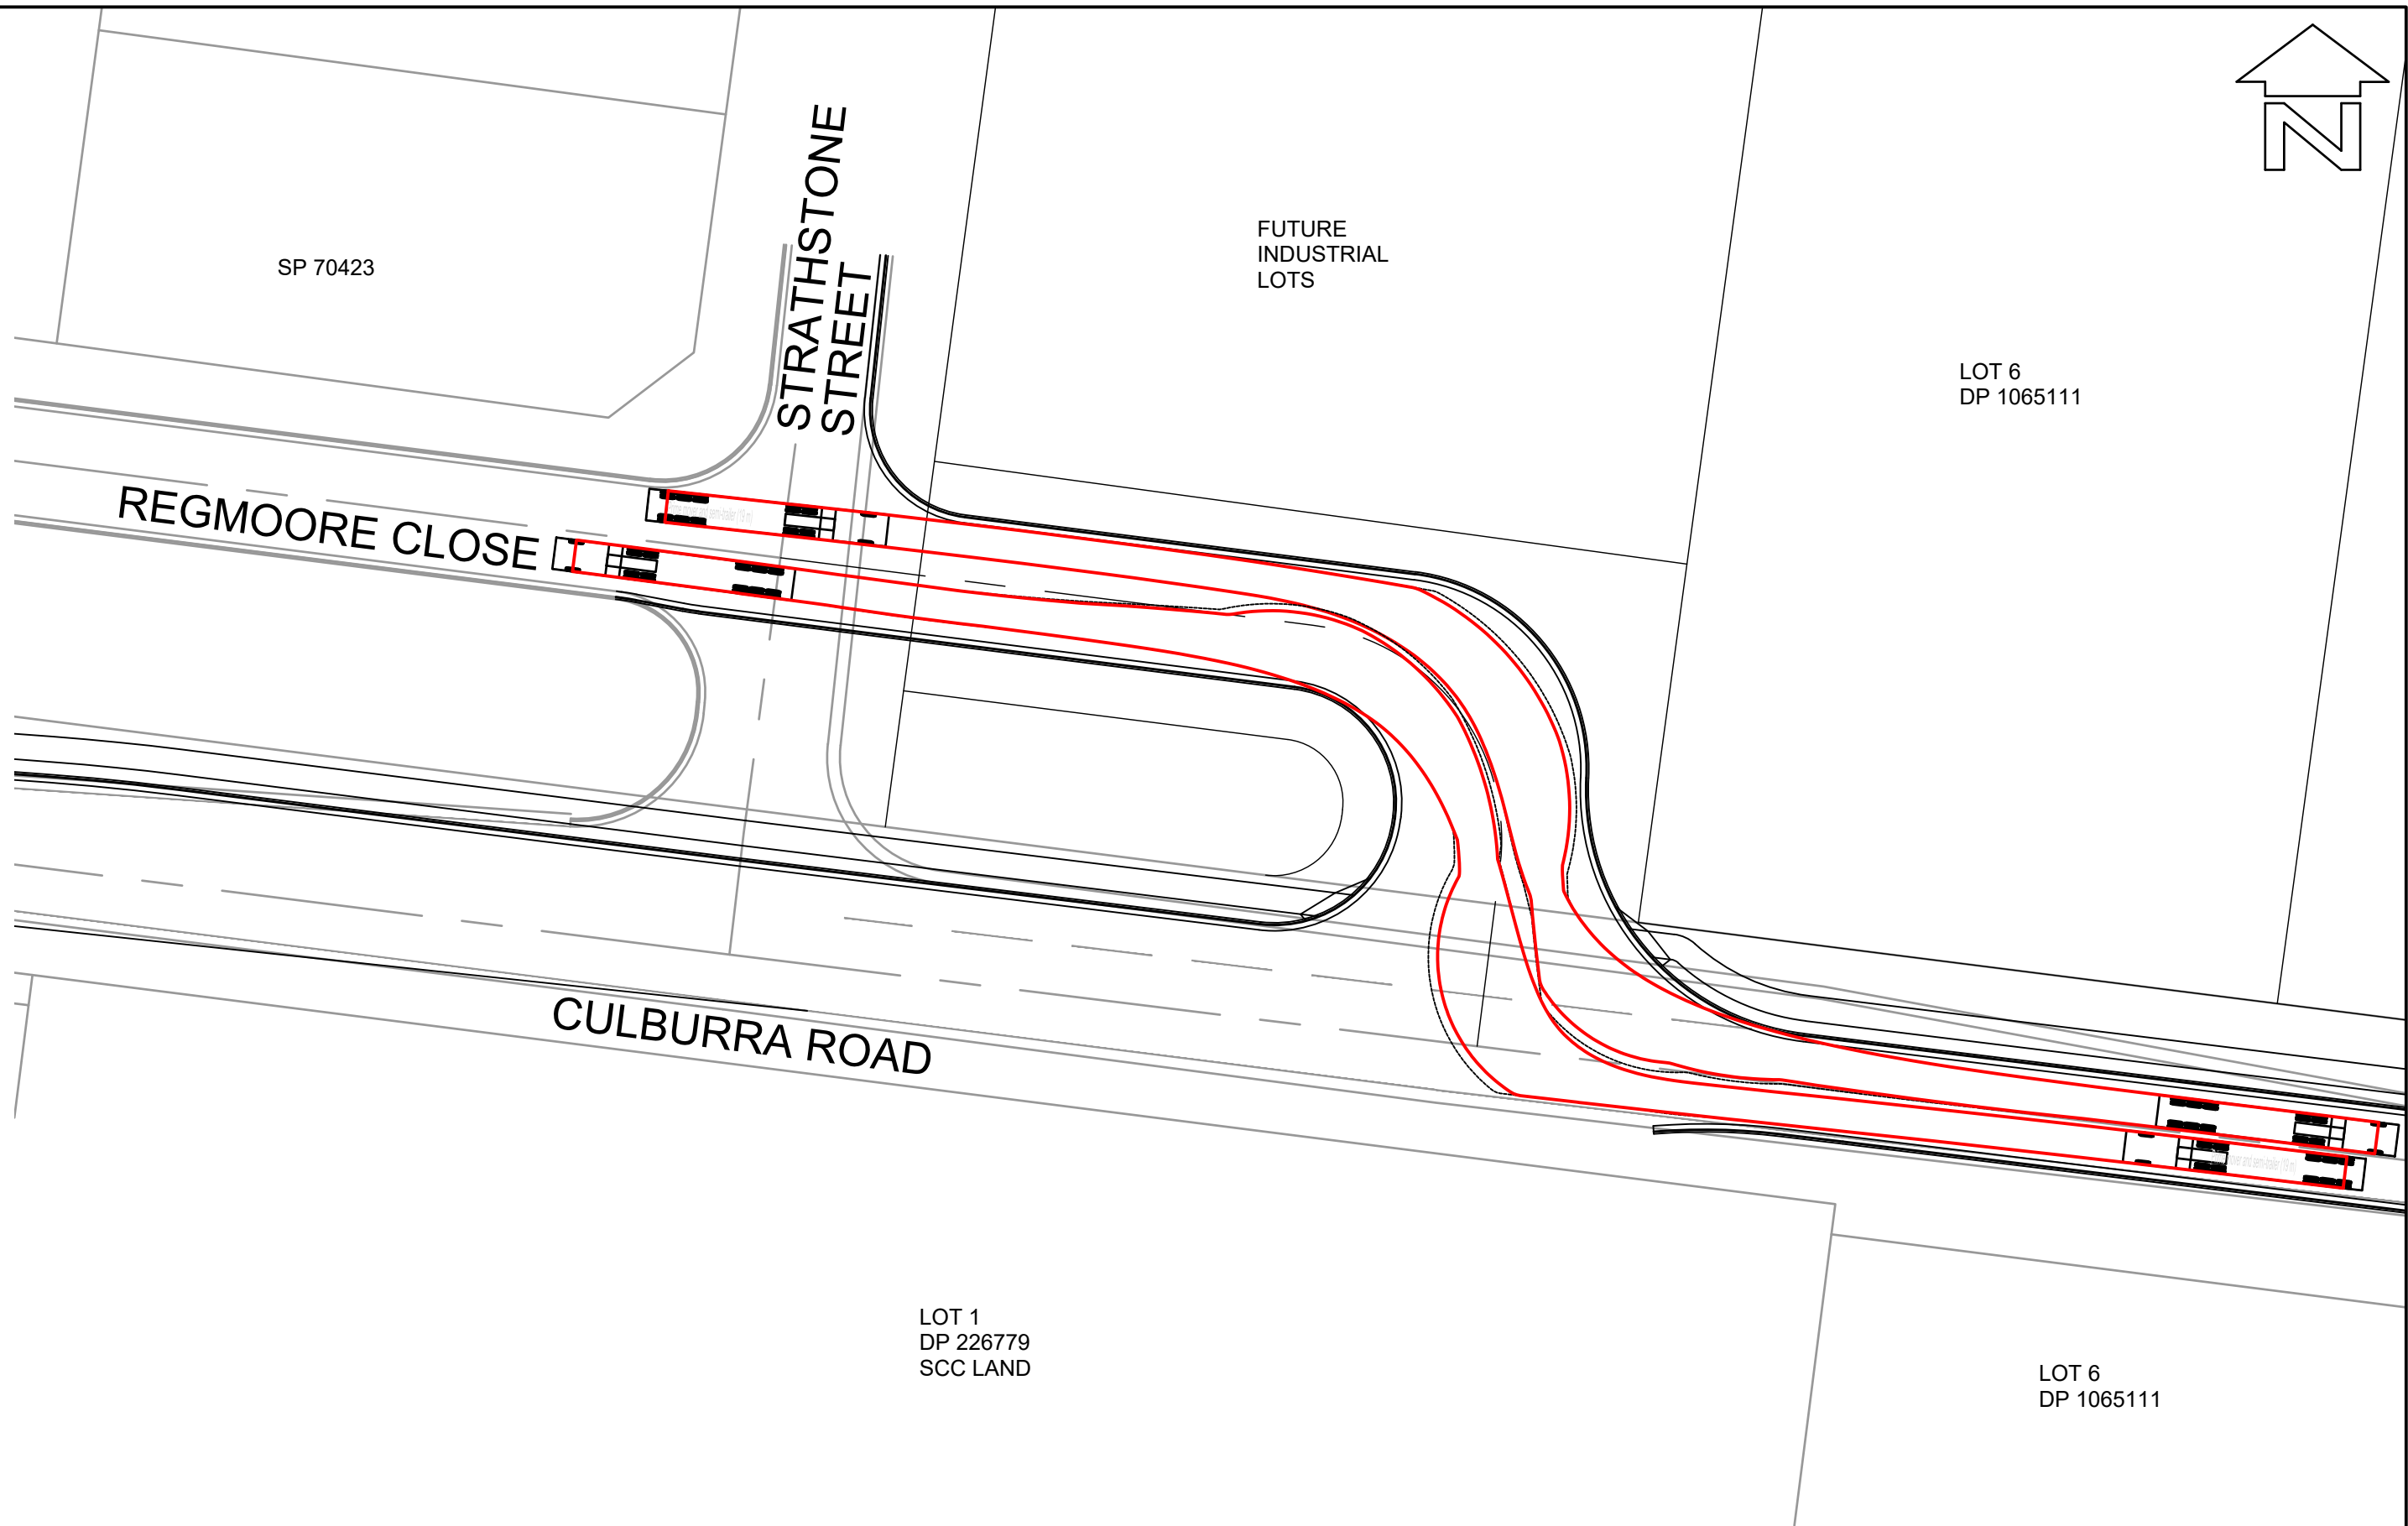

LAYOUT PLAN
SCALE 1:500

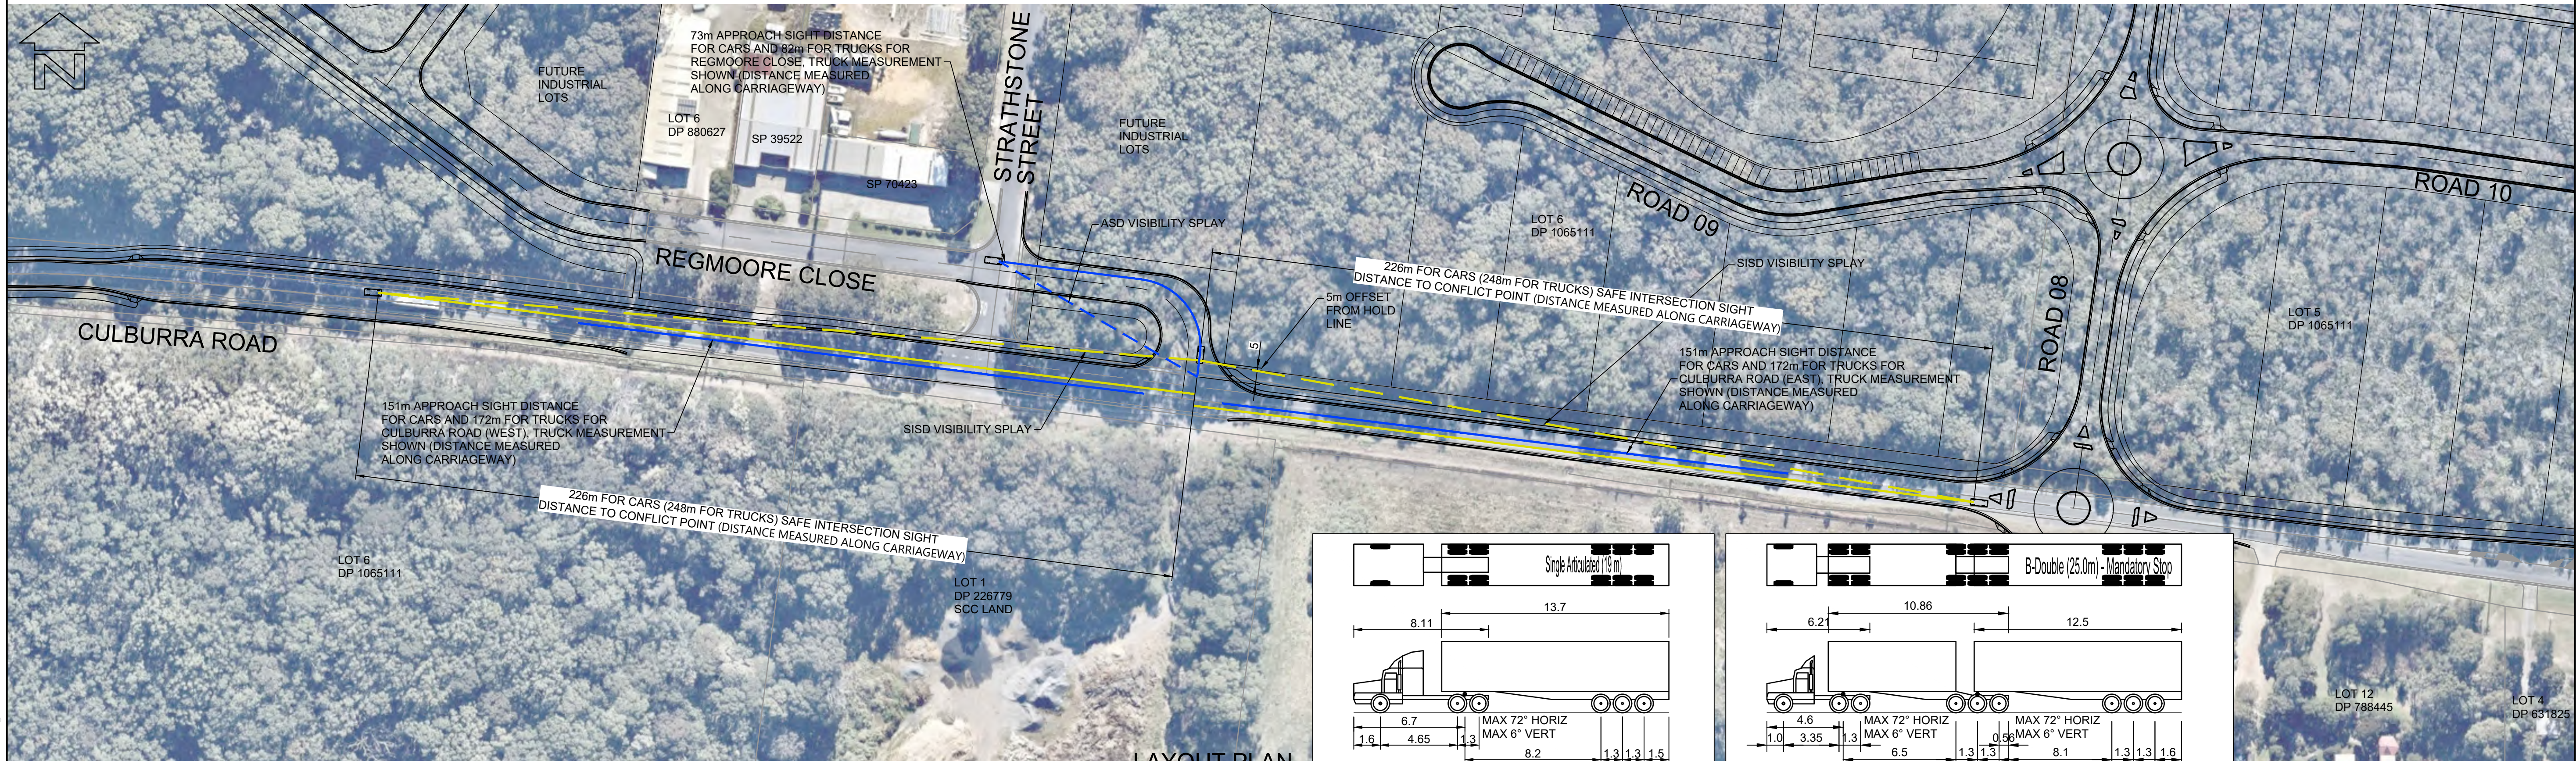

LAYOUT PLAN
SCALE 1:1000

BEWARE!



**DIAL BEFORE
YOU DIG**
www.1100.com.au

THE CONTRACTOR IS TO VERIFY THE LOCATION OF ALL EXISTING SERVICES PRIOR TO COMMENCEMENT OF CONSTRUCTION AND SHALL BE RESPONSIBLE, AT THE CONTRACTOR'S EXPENSE, FOR ANY REPAIRS TO DAMAGE CAUSED DURING CONSTRUCTION.

VEHICLE MANOEUVRE LEGEND:




PATH OF OUTER FRONT WHEEL (FORWARD MOVEMENT)
SWEEP PATH OF VEHICLE BODY (FORWARD MOVEMENT)

THIS DRAWING HAS BEEN PREPARED USING MODELING COMPUTER SOFTWARE AUTODESK VEHICLE TRACKING 2016. THE VEHICLE USED IS BASED UPON DATA PROVIDED BY AUSTRROADS 2013 FOR A B-DOUBLE (25.0m) AND SINGLE ARTICULATED (19.0m) TRAVELING AT 20km/hr AND INCORPORATES A REASONABLE DEGREE OF TOLERANCE. HOWEVER IT IS NOT POSSIBLE TO ACCOUNT FOR ALL VEHICLE TYPES/ CHARACTERISTICS AND/OR DRIVER ABILITY.




Single Articulated (19m)

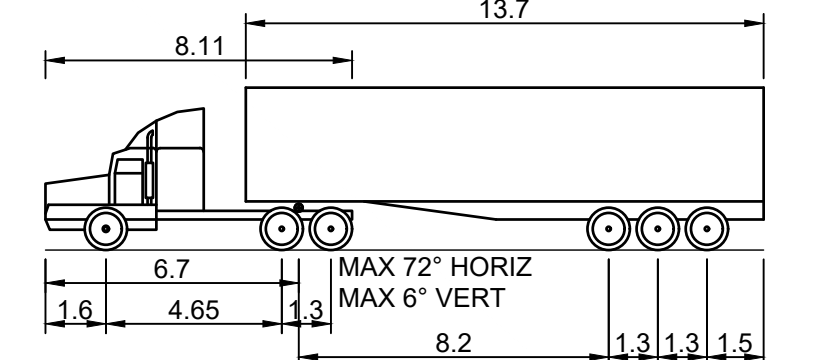


8.11 13.7
6.7 4.65 1.3 8.2 1.3 1.3 1.5
MAX 72° HORIZ
MAX 6° VERT

SINGLE ARTICULATED (19 m)

OVERALL LENGTH	19.000m
OVERALL WIDTH	2.500m
OVERALL BODY HEIGHT	4.300m
MIN BODY GROUND CLEARANCE	0.540m
TRACK WIDTH	2.500m
LOCK TO LOCK TIME	6.00 sec
CURB TO CURB TURNING RADIUS	12.500m

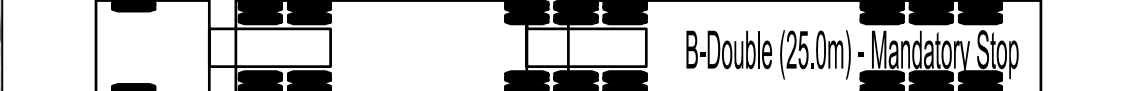


B-Double (25.0m) - Mandatory Stop

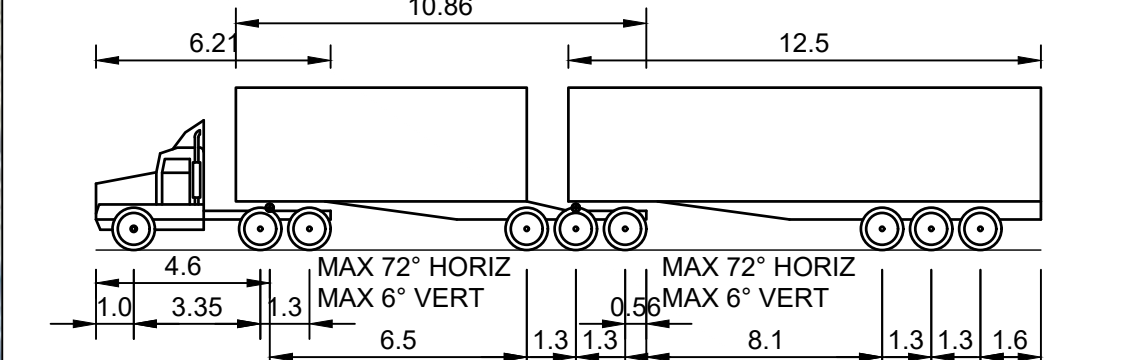

6.2 10.86 12.5
4.6 3.35 1.3 6.5 1.3 1.3 0.56 8.1 1.3 1.3 1.6
MAX 72° HORIZ
MAX 6° VERT

B-DOUBLE (25.0m) - MANDATORY STOP

OVERALL LENGTH	25.000m
OVERALL WIDTH	2.500m
OVERALL BODY HEIGHT	4.300m
MIN BODY GROUND CLEARANCE	0.540m
TRACK WIDTH	2.500m
LOCK TO LOCK TIME	6.00 sec
CURB TO CURB TURNING RADIUS	12.500m

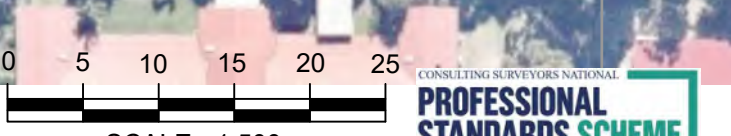


SCALE:- 1:500
SCALE:- 1:1000



Liability limited by a scheme approved under Professional Standards Legislation

RATIO: AS NOTED (AT A1 ORIGINAL)	DATUM: AUSTRALIAN HEIGHT DATUM ORIGIN: SSM RL DATE OF PLAN: MARCH 2020	SURVEY DESIGN DRAWN CHECK'D	APS CJG CJG MJP	REV =	DESCRIPTION	BY	DATE	 allen price & scarratts pty ltd land and development consultants Nowra Office: 75 Plunkett Street, Nowra NSW 2541 Kiama Office: 1/28 Bong Bong Street, Kiama NSW 2533 phone: (02) 4421 6544 consultants@allenprice.com.au www.allenprice.com.au	PRELIMINARY CONCEPT INDUSTRIAL ENTRY AND EXIT VEHICLE MOVEMENTS AND SIGHT DISTANCE LAYOUT PLAN OVER CULBURRA ROAD AT CULBURRA BEACH FOR SEALARK PTY LTD	DRAWING STATUS PRELIMINARY NOT TO BE USED FOR CONSTRUCTION PURPOSES	
										DRAWING NUMBER 25405-110	
										SHEET 11 OF 29	REVISION P0

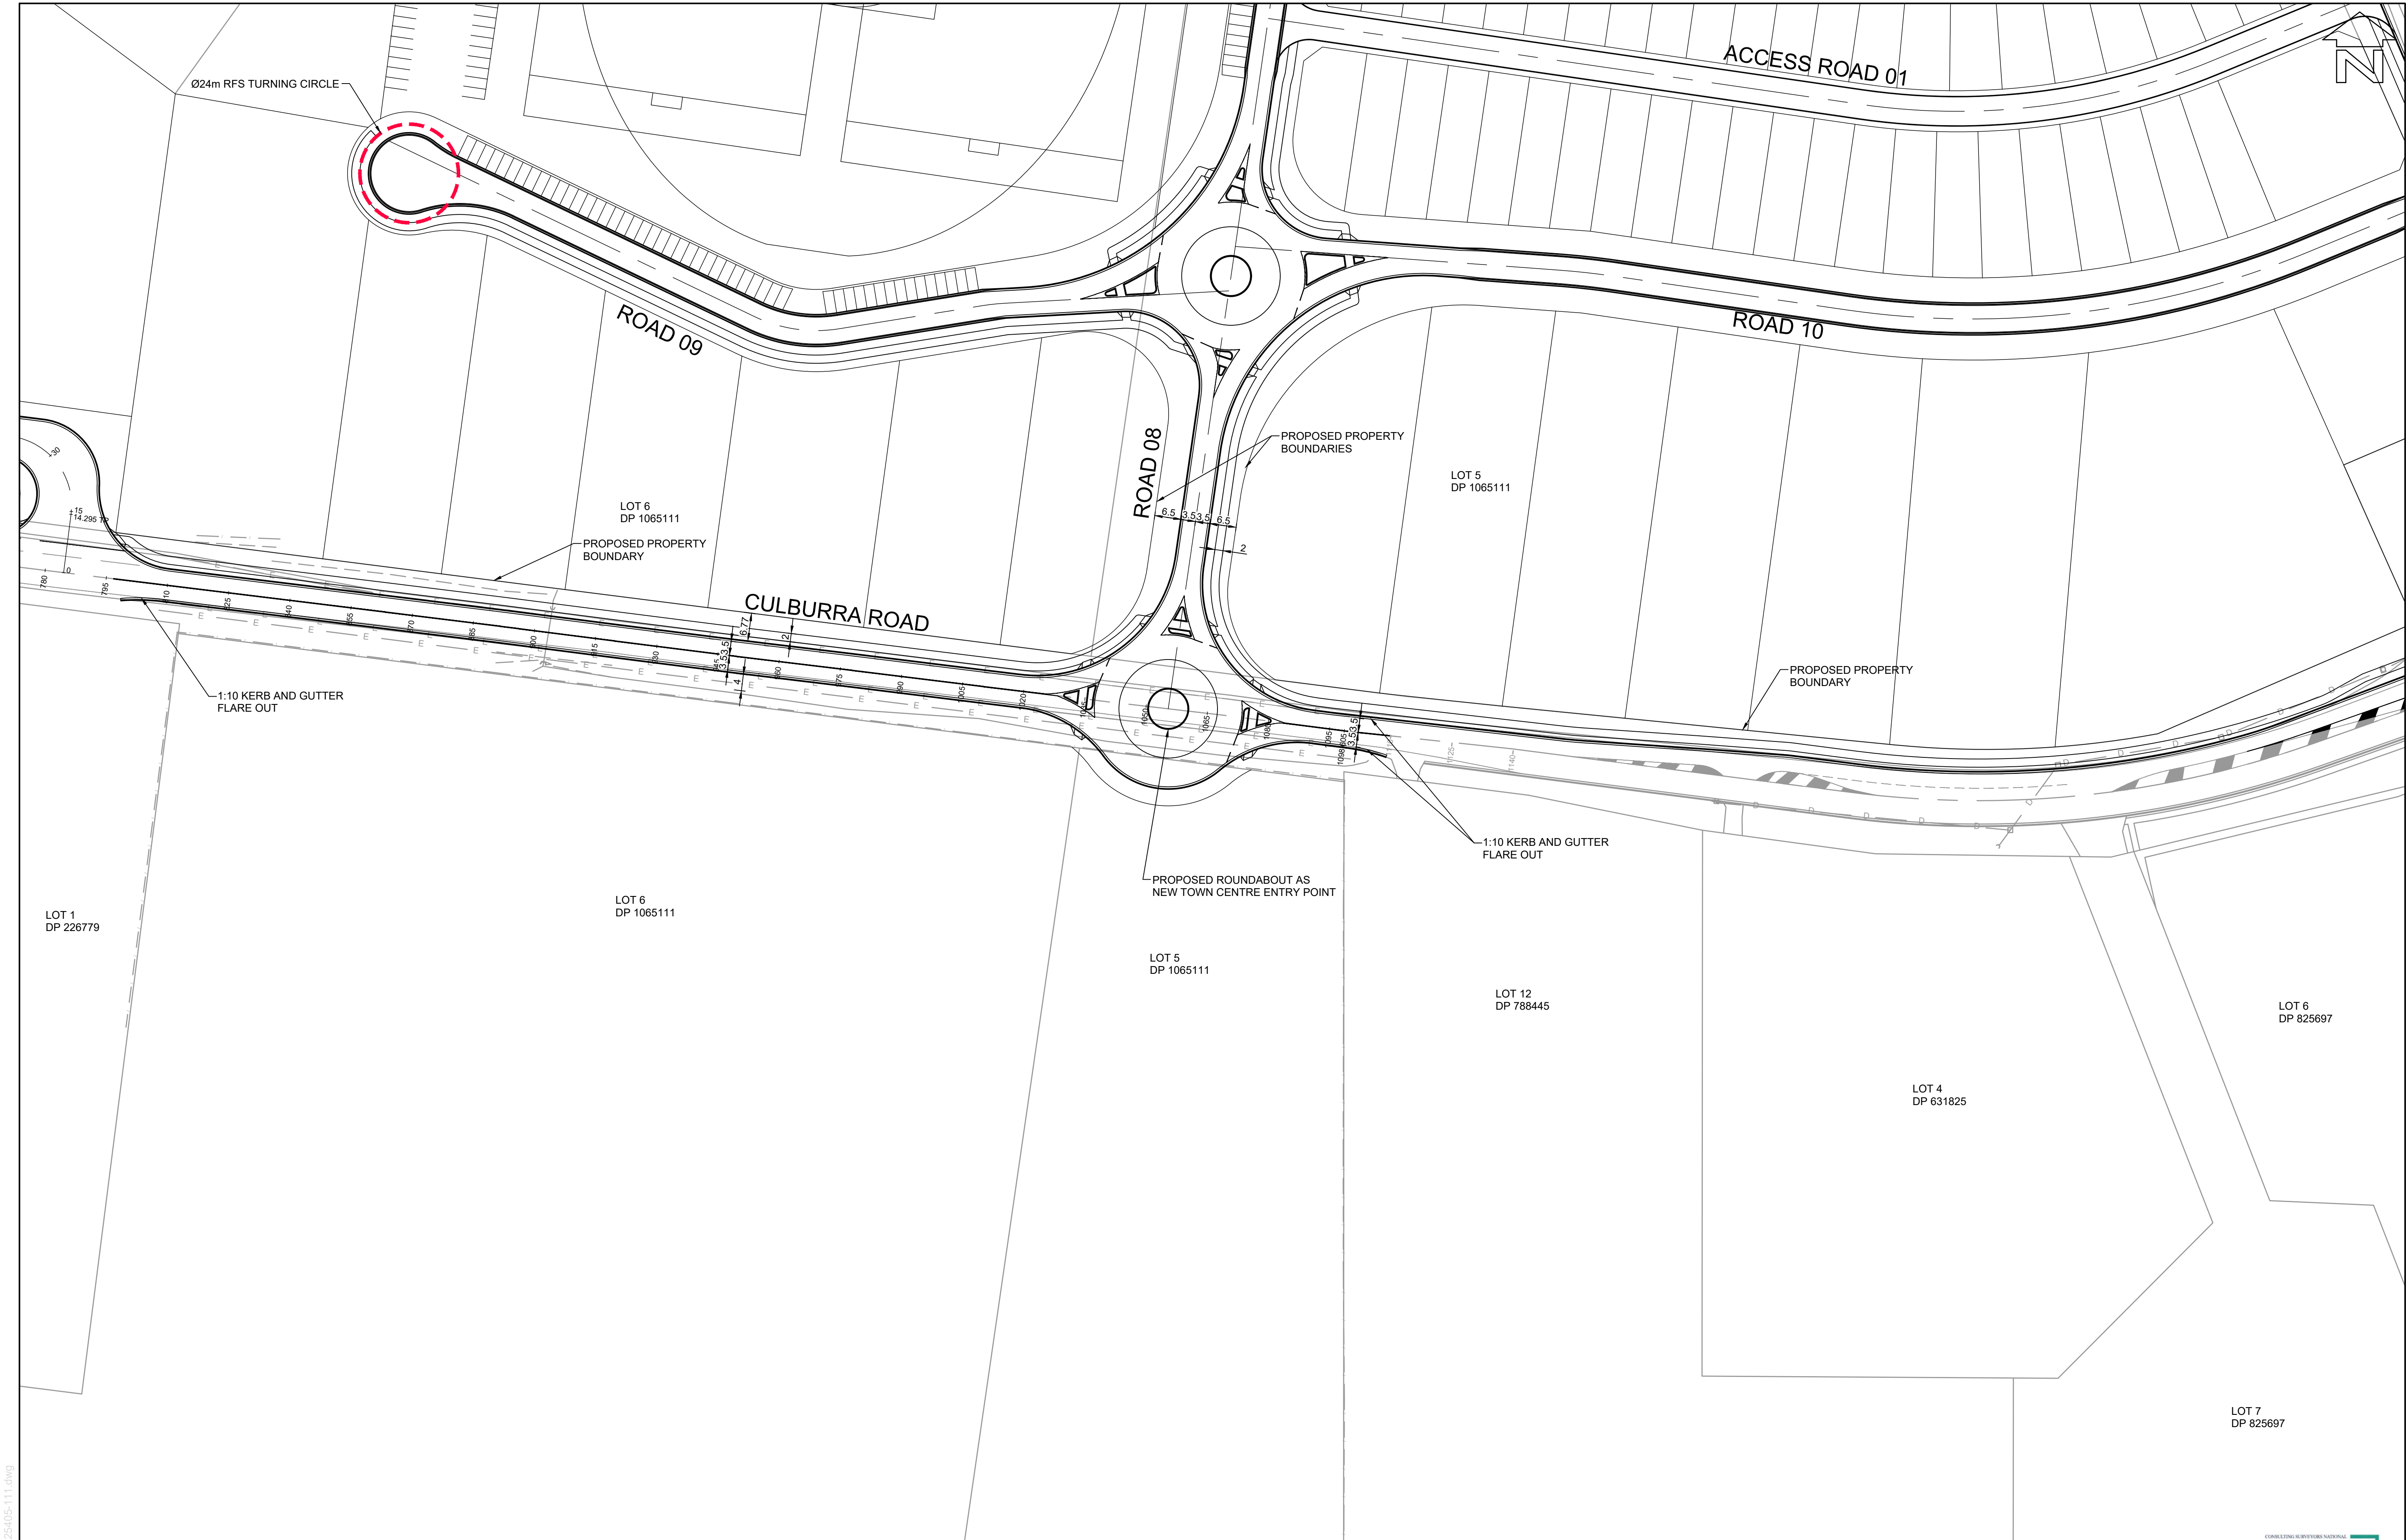

BEWARE!
THE CONTRACTOR IS TO VERIFY THE LOCATION OF ALL EXISTING SERVICES PRIOR TO COMMENCEMENT OF CONSTRUCTION AND SHALL BE RESPONSIBLE, AT THE CONTRACTOR'S EXPENSE, FOR ANY REPAIRS TO DAMAGE CAUSED DURING CONSTRUCTION.


DIAL BEFORE YOU DIG
www.1100.com.au

LAYOUT PLAN
SCALE 1:750

0 5 10 15 20 25
SCALE:- 1:750


CONSULTING MEMBERS NATIONAL
PROFESSIONAL STANDARDS SCHEME
Liability limited by a scheme approved under Professional Standards Legislation

RATIO: 1:750 (AT A1 ORIGINAL)	DATUM: AUSTRALIAN HEIGHT DATUM	SURVEY	APS	REV	DESCRIPTION	BY	DATE	 allen price & scarratts pty ltd land and development consultants Nowra Office: 75 Plunkett Street, Nowra NSW 2541 Kiama Office: 1/28 Bong Bong Street, Kiama NSW 2533 phone: (02) 4421 6544 consultants@allenprice.com.au www.allenprice.com.au	PRELIMINARY CONCEPT ROUNDABOUT 02 LAYOUT PLAN		DRAWING STATUS	
	ORIGIN: SSM RL	DESIGN	CJG								PRELIMINARY NOT TO BE USED FOR CONSTRUCTION PURPOSES	
		DRAWN	CJG							DRAWING NUMBER	SHEET 12	REVISION
	DATE OF PLAN: MARCH 2020	CHECK'D	MJP							25405-111	OF 29	P1
									OVER CULBURRA ROAD AT CULBURRA BEACH FOR SEALARK PTY LTD			

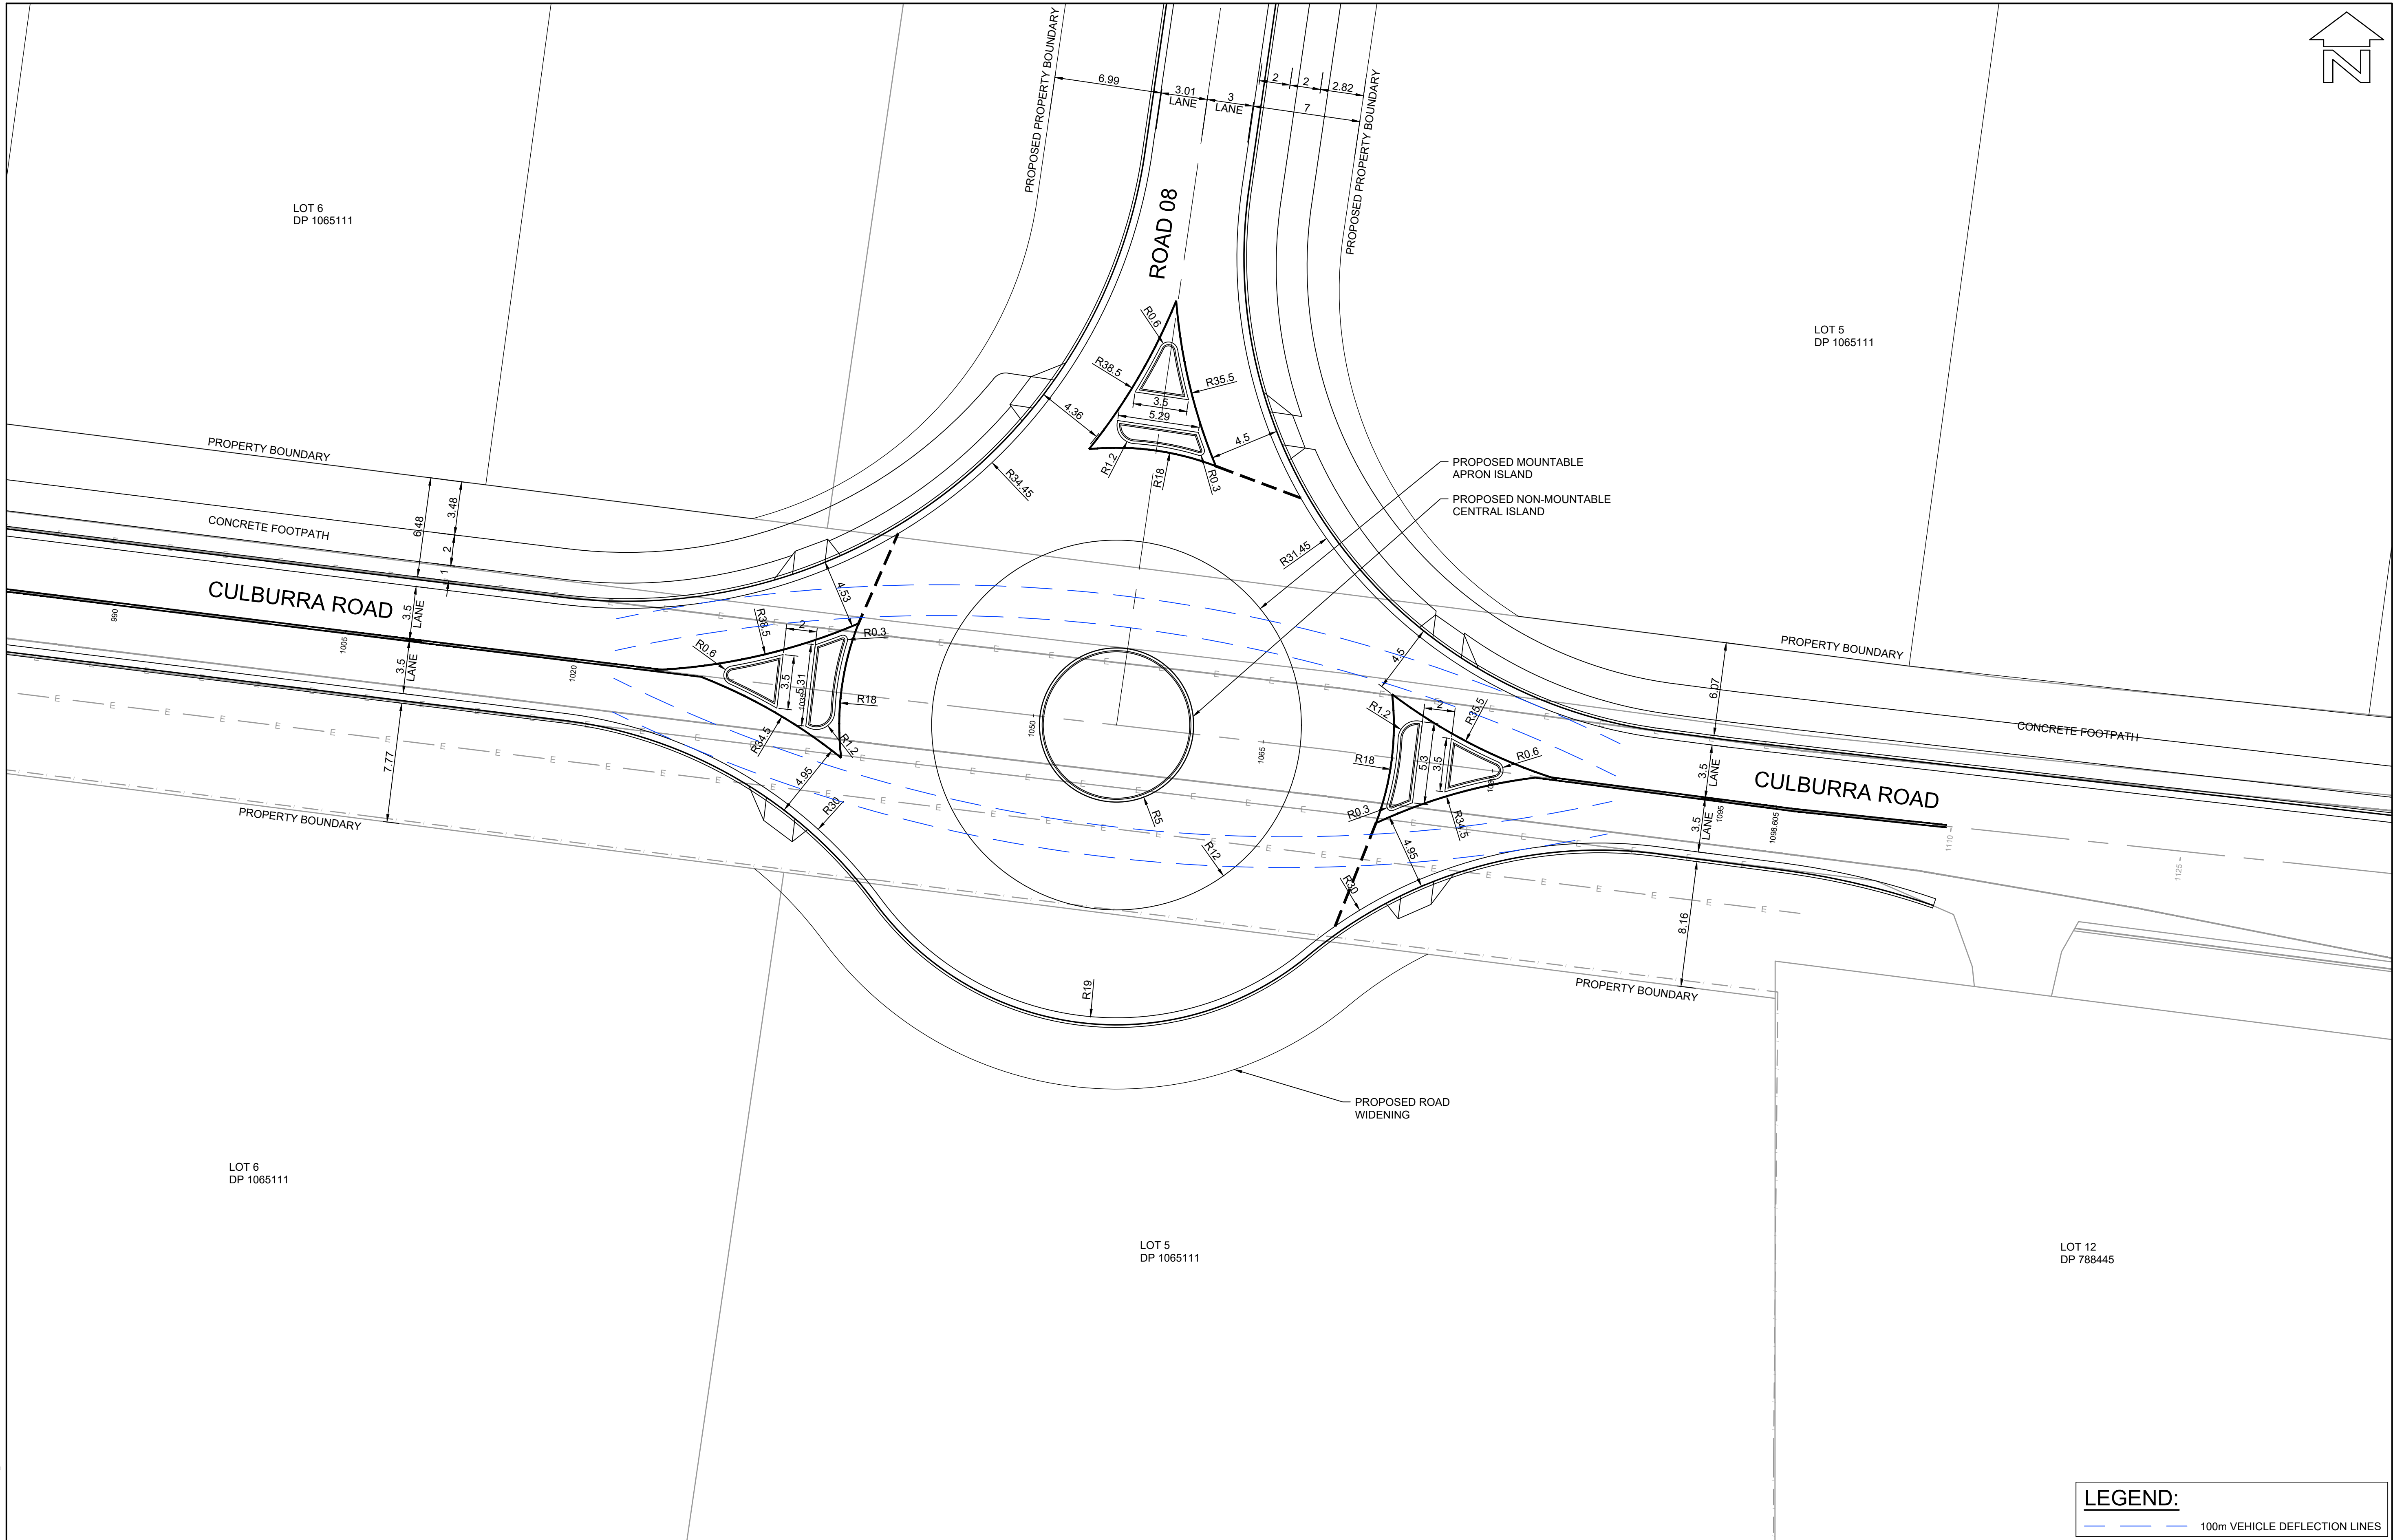


THE CONTRACTOR IS TO VERIFY THE LOCATION OF ALL EXISTING SERVICES PRIOR TO COMMENCEMENT OF CONSTRUCTION AND SHALL BE RESPONSIBLE, AT THE CONTRACTOR'S EXPENSE, FOR ANY REPAIRS TO DAMAGE CAUSED DURING CONSTRUCTION.



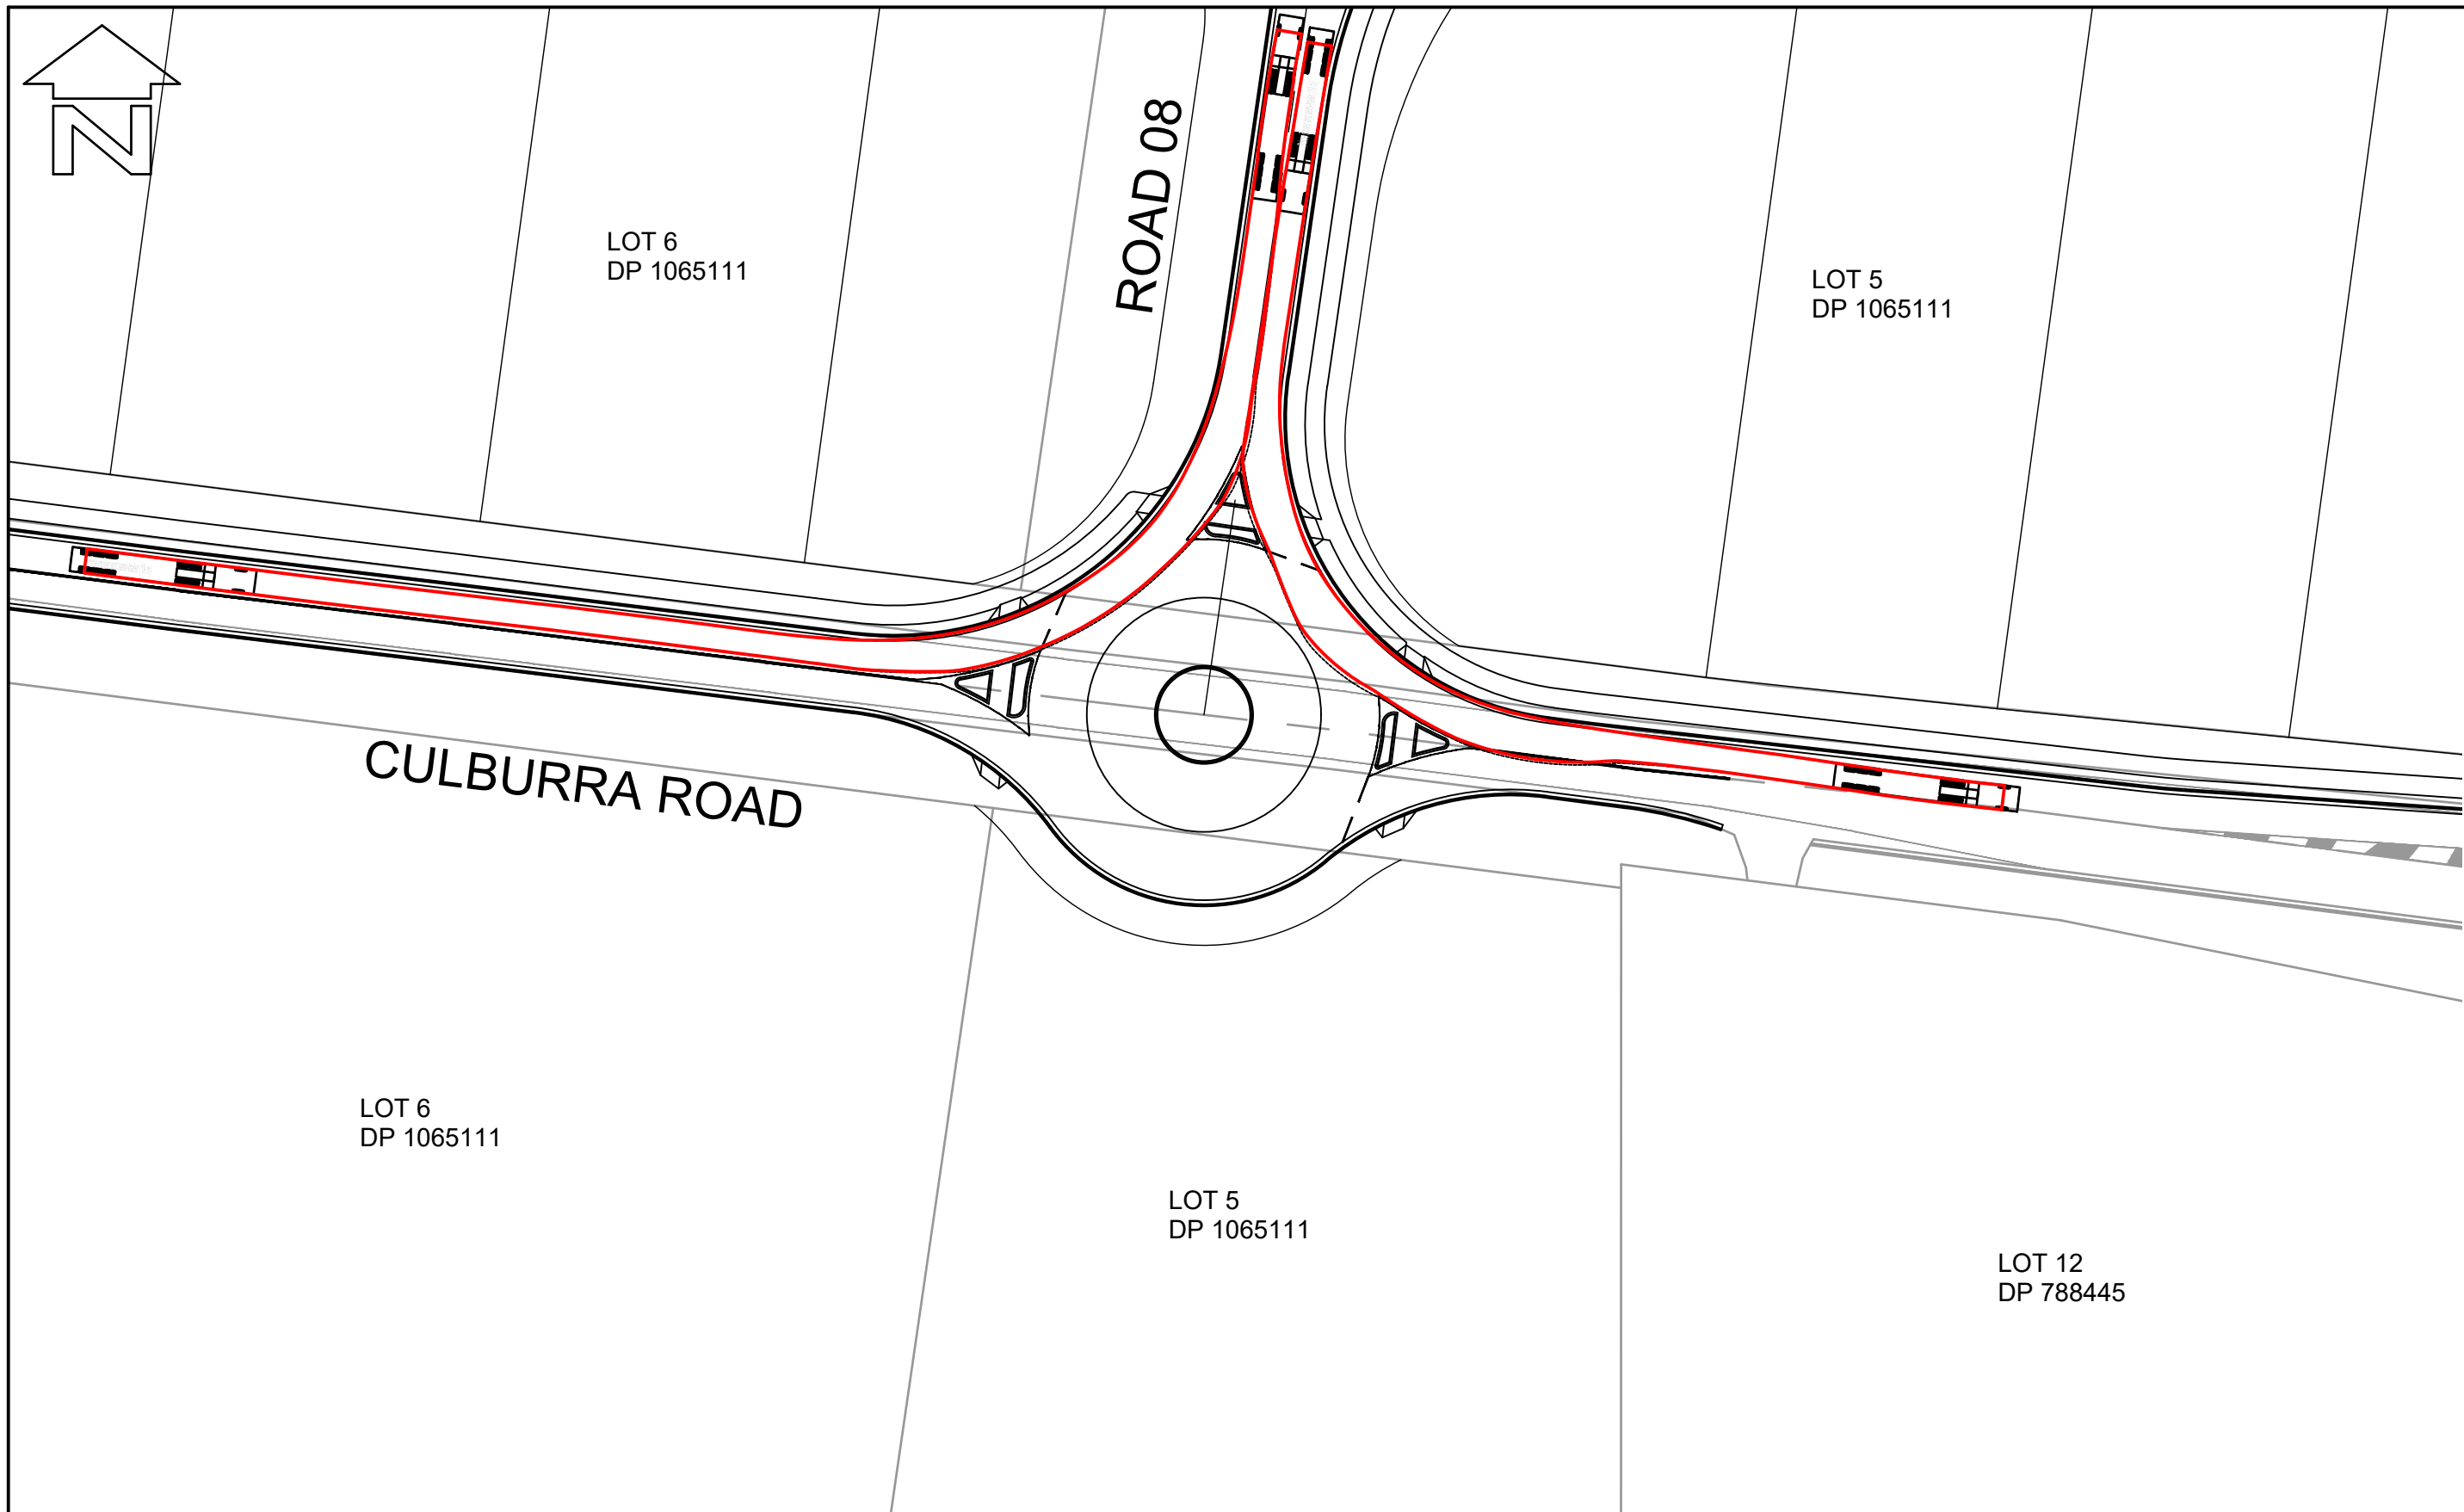


LAYOUT PLAN
SCALE 1:750

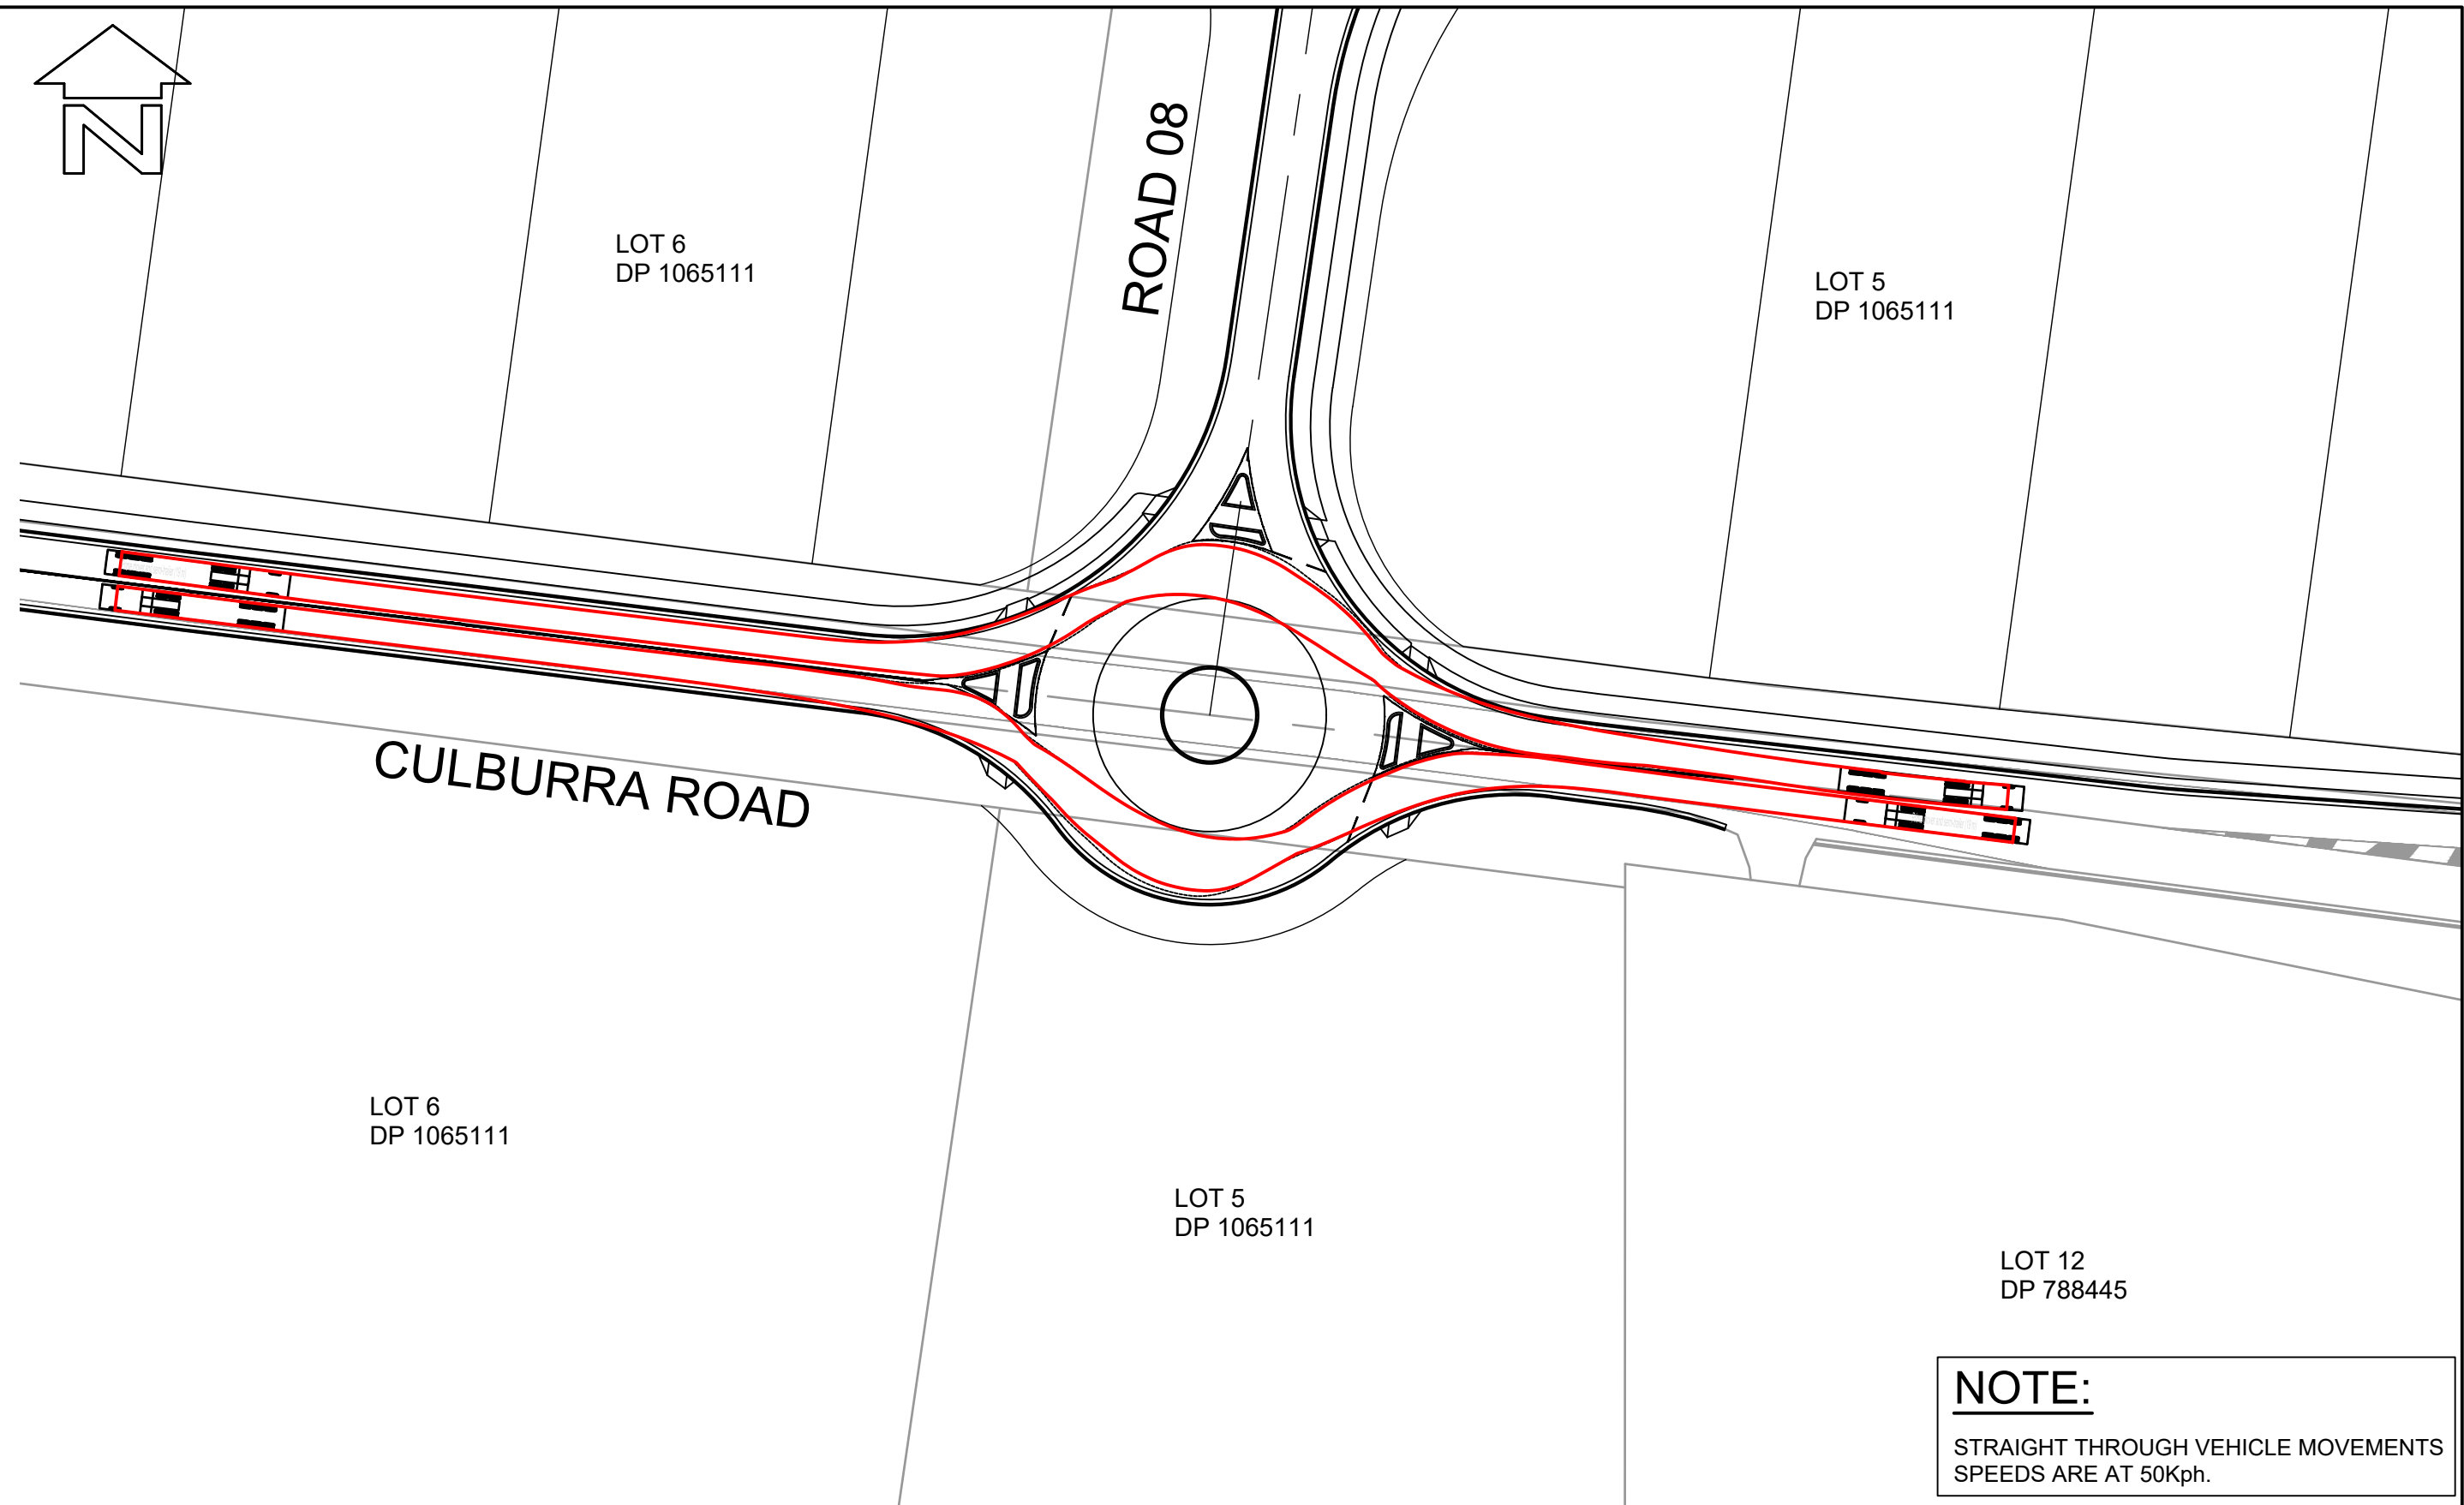


LAYOUT PLAN
SCALE 1:750

NOTE:
STRAIGHT THROUGH VEHICLE MOVEMENTS
SPEEDS ARE AT 50Kph.

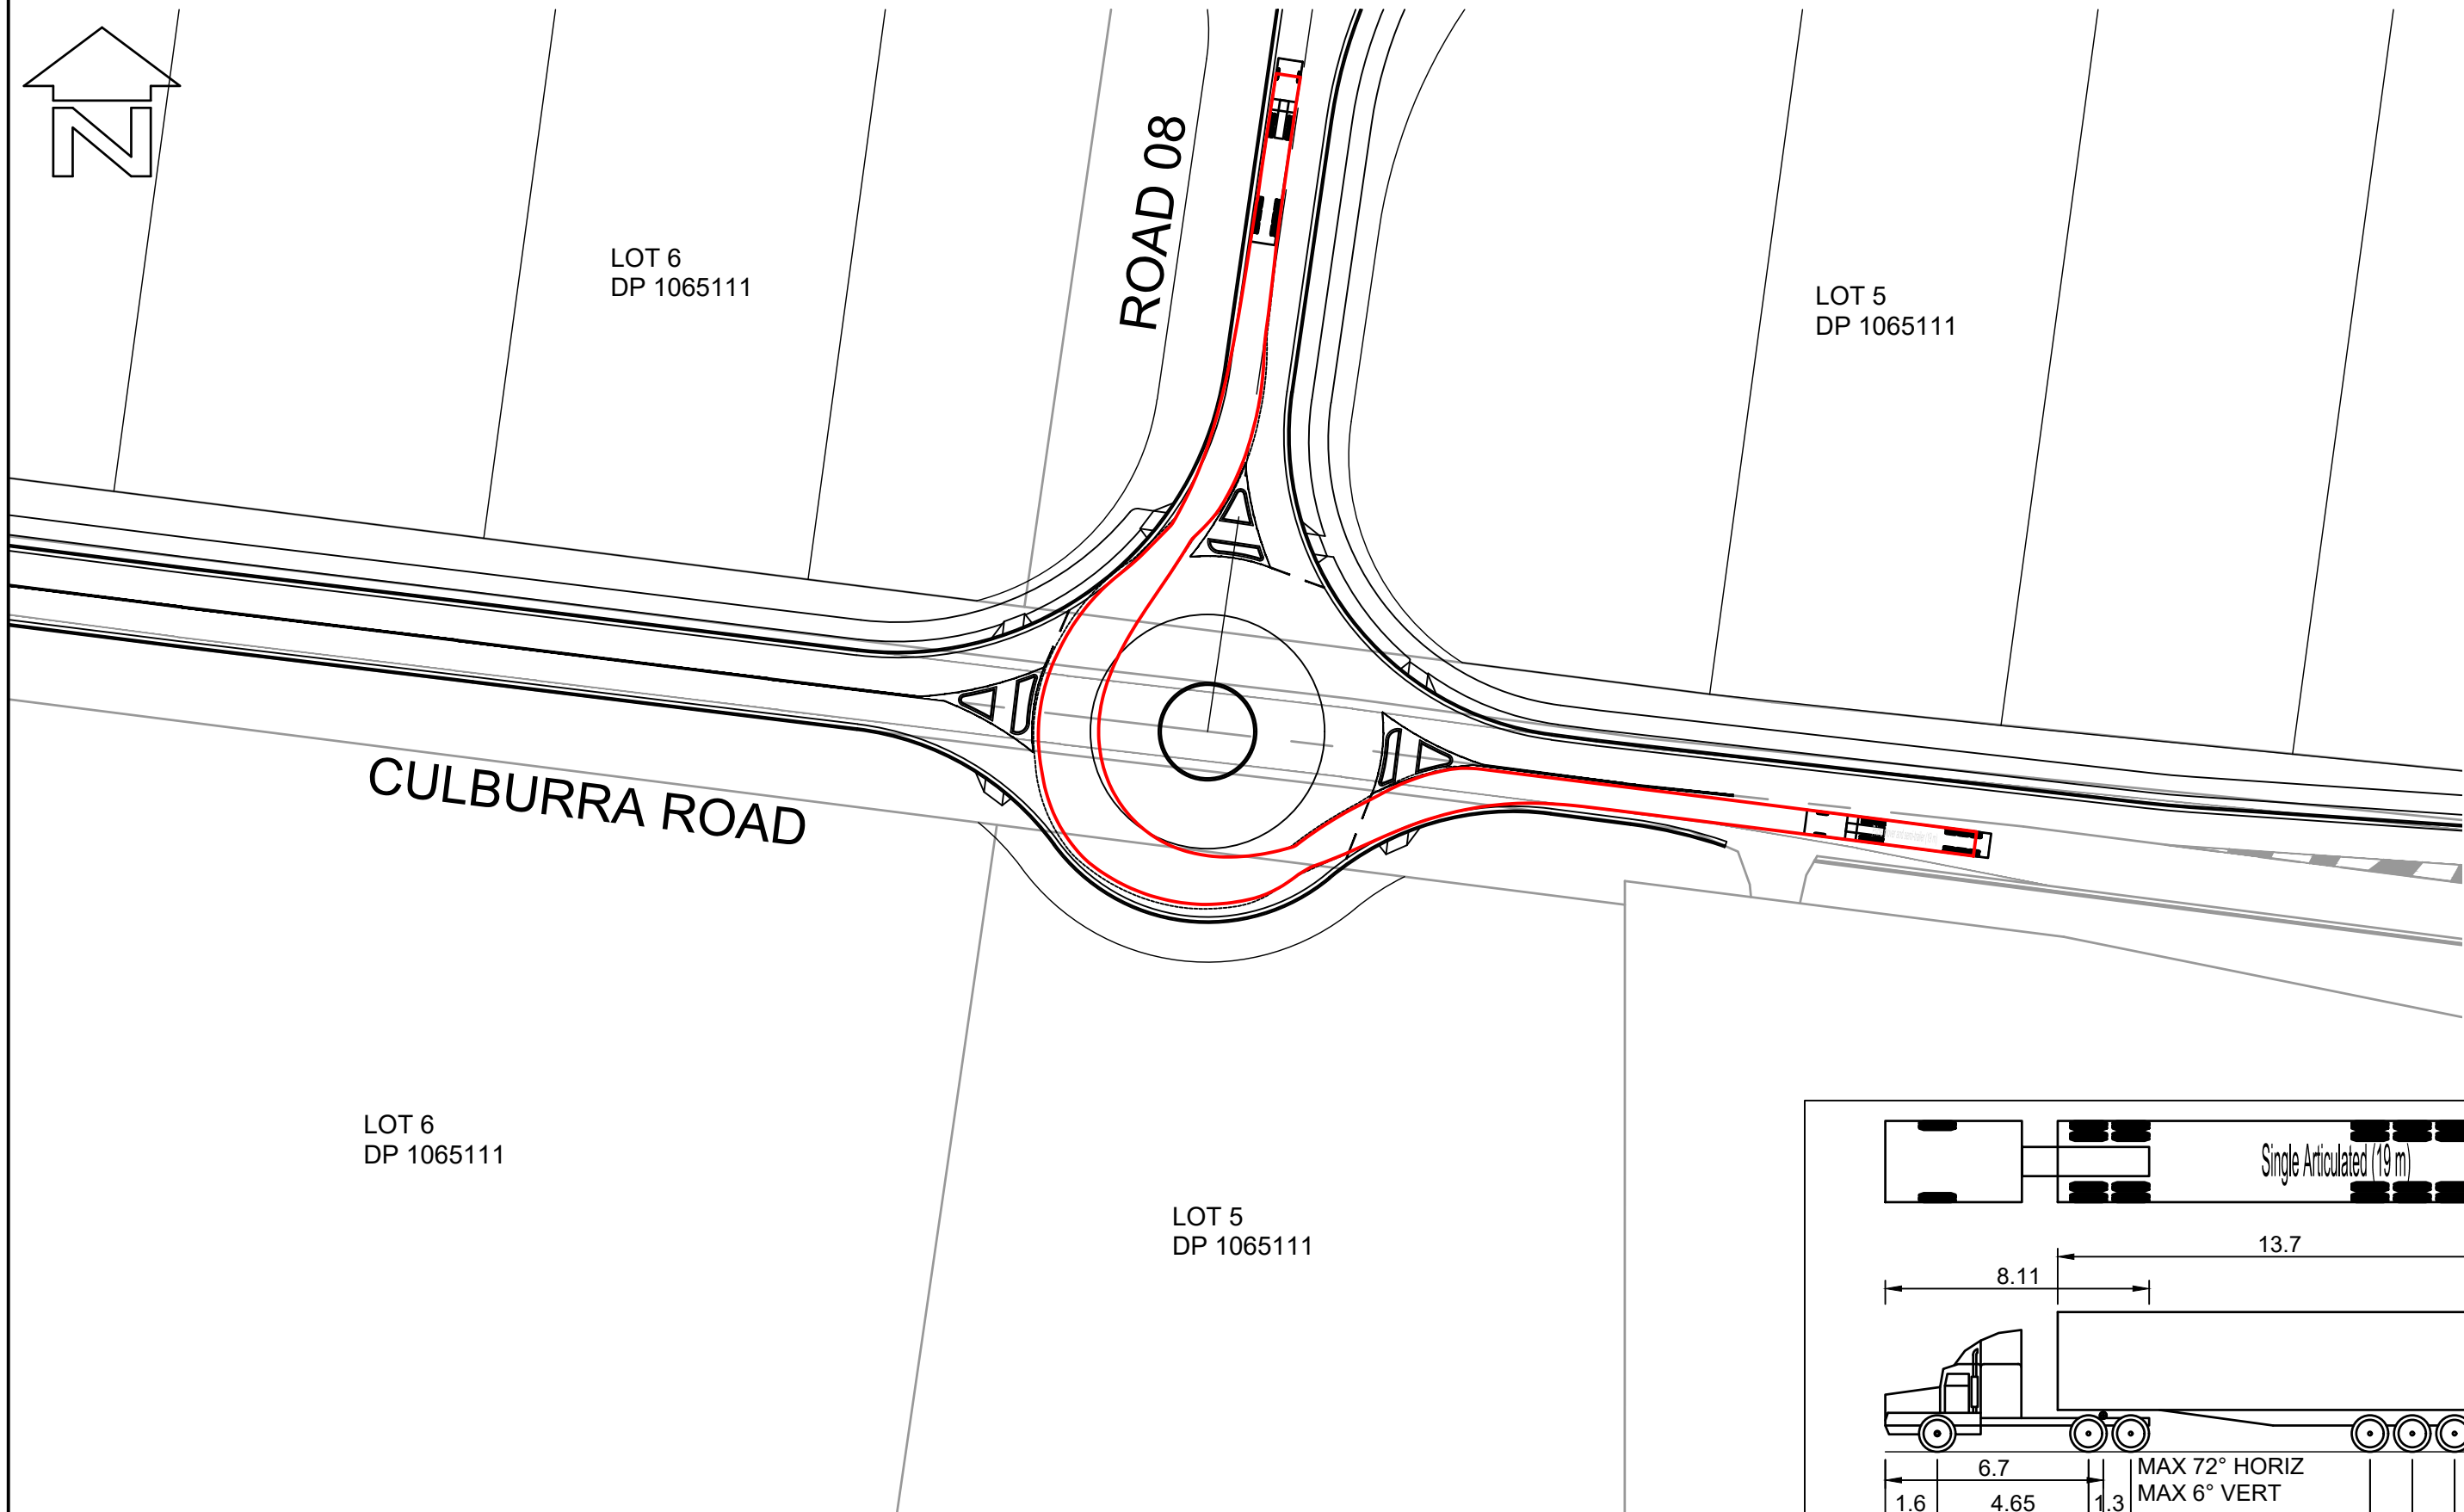

LAYOUT PLAN
SCALE 1:750

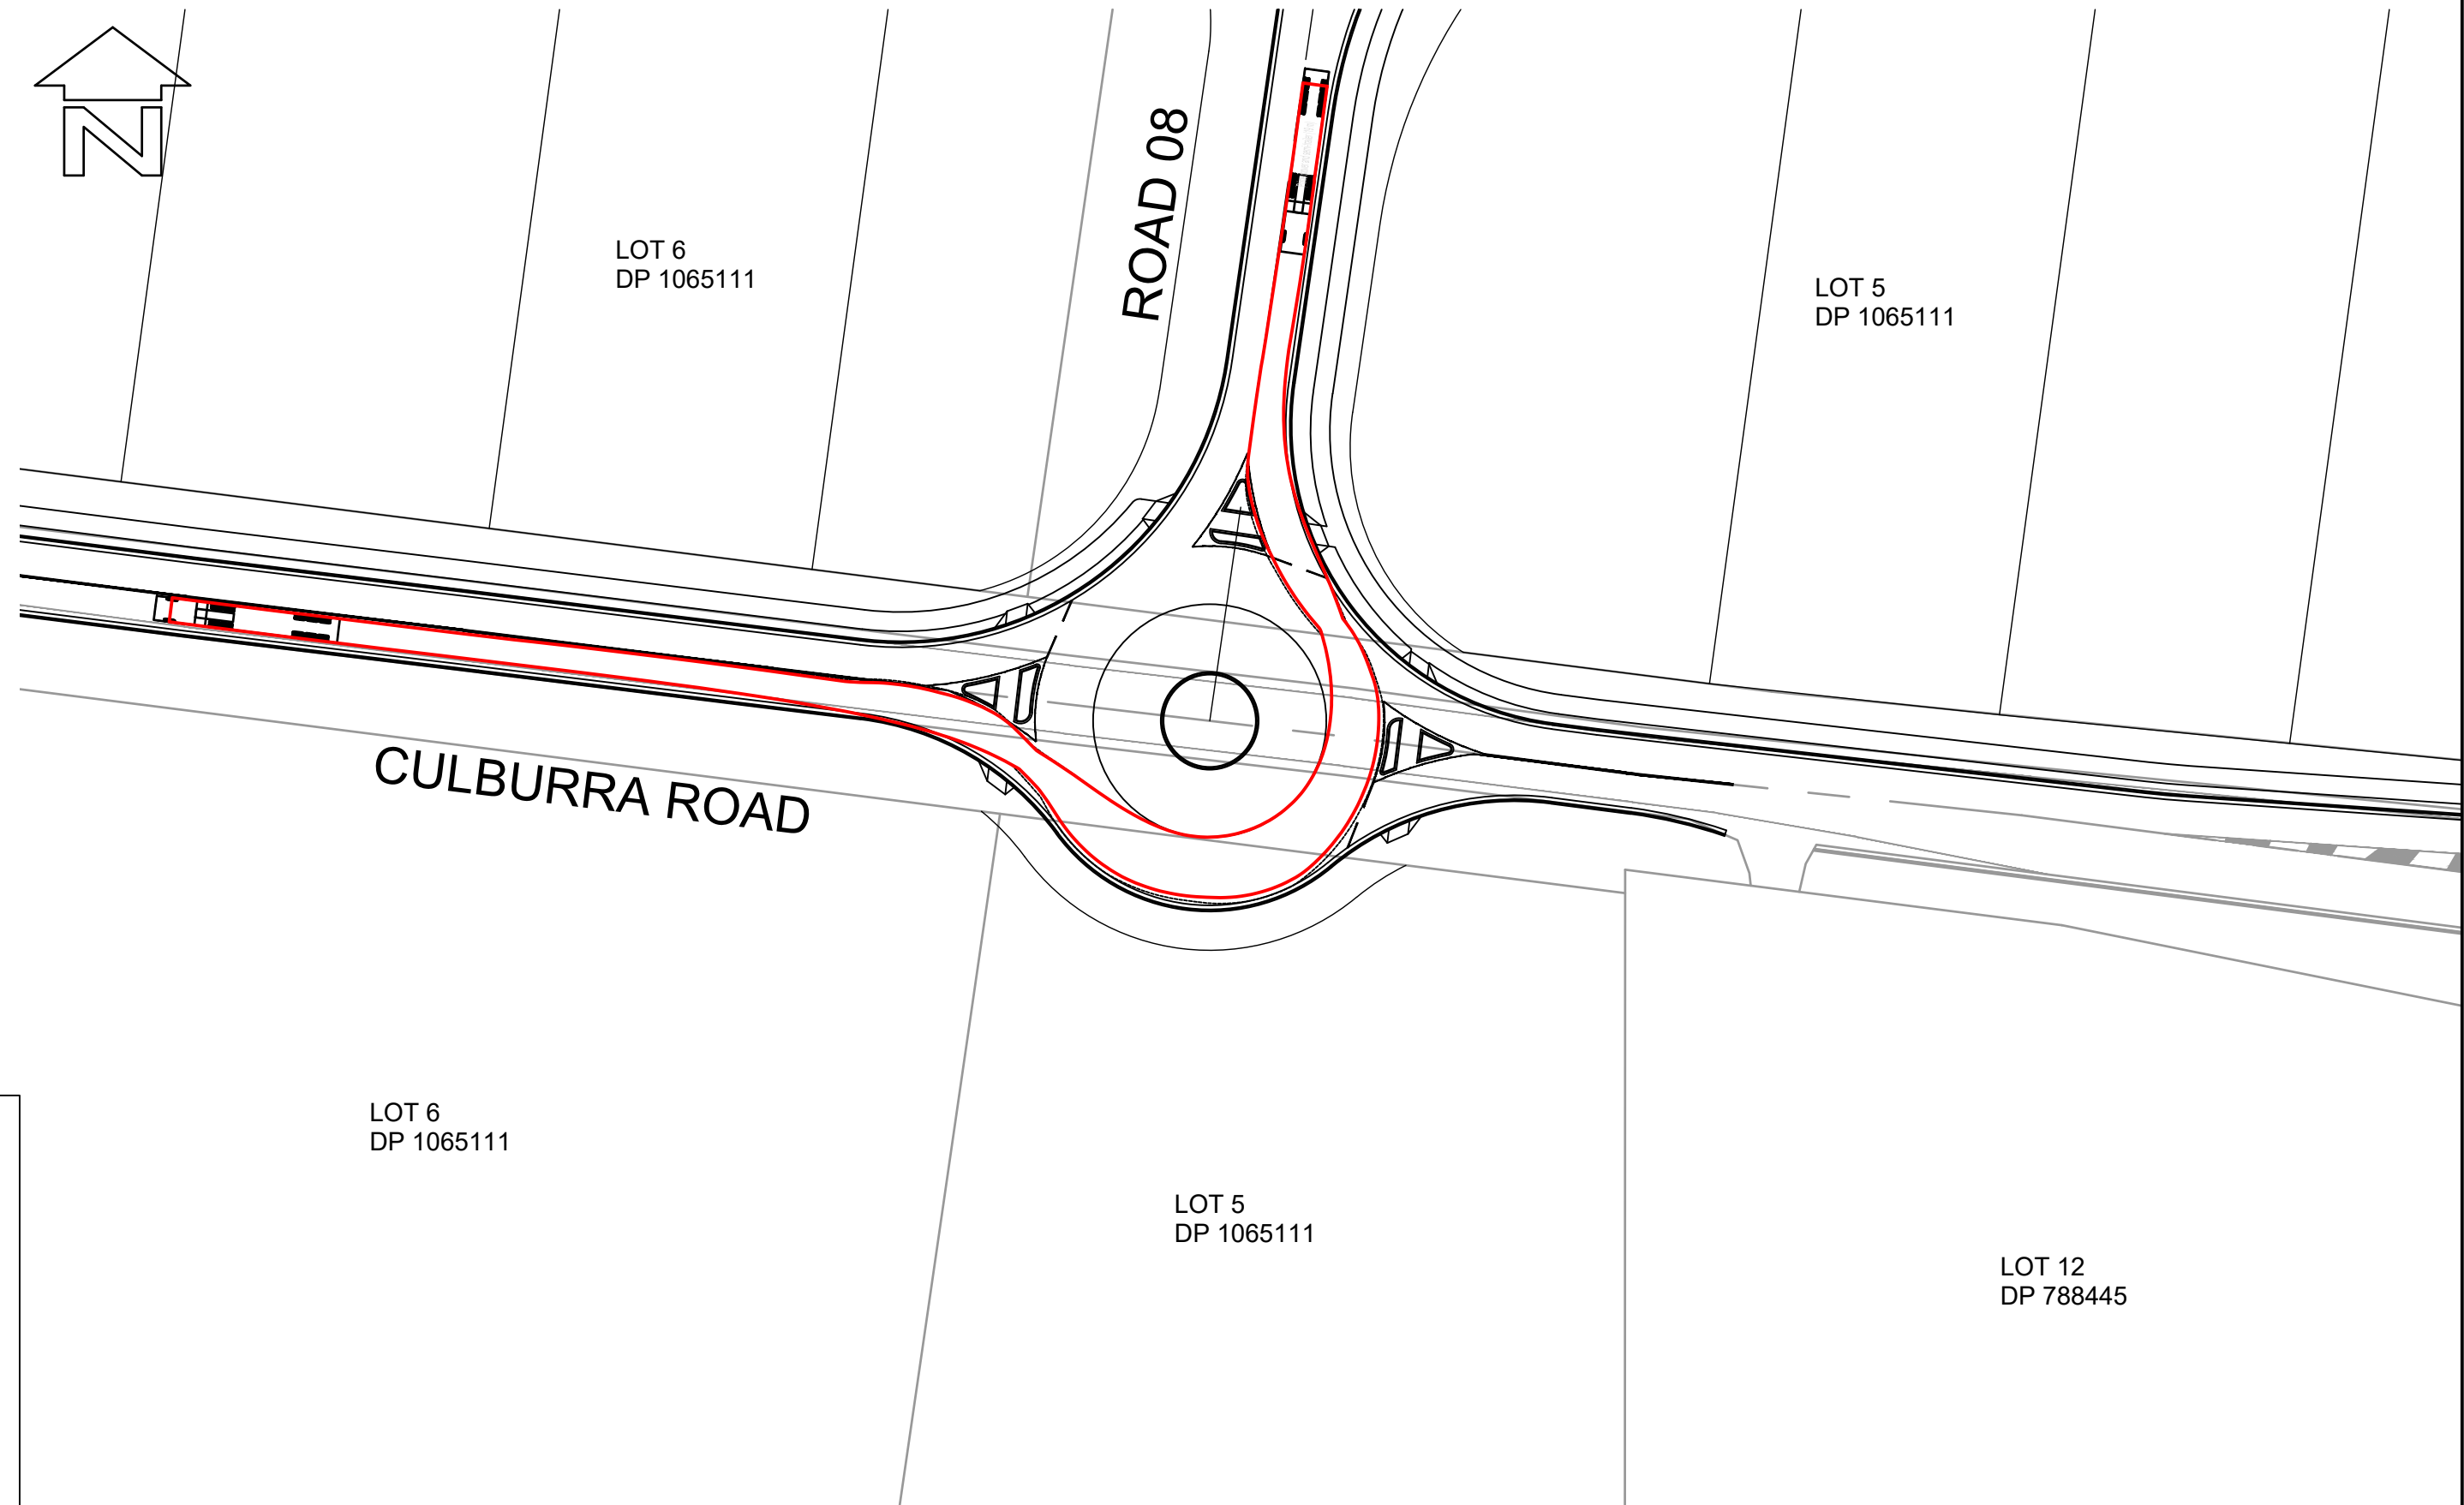


LAYOUT PLAN
SCALE 1:750

BEWARE!

THE CONTRACTOR IS TO VERIFY THE LOCATION OF ALL EXISTING SERVICES PRIOR TO COMMENCEMENT OF CONSTRUCTION AND SHALL BE RESPONSIBLE, AT THE CONTRACTOR'S EXPENSE, FOR ANY REPAIRS TO DAMAGE CAUSED DURING CONSTRUCTION.

 **DIAL BEFORE YOU DIG**
www.1100.com.au

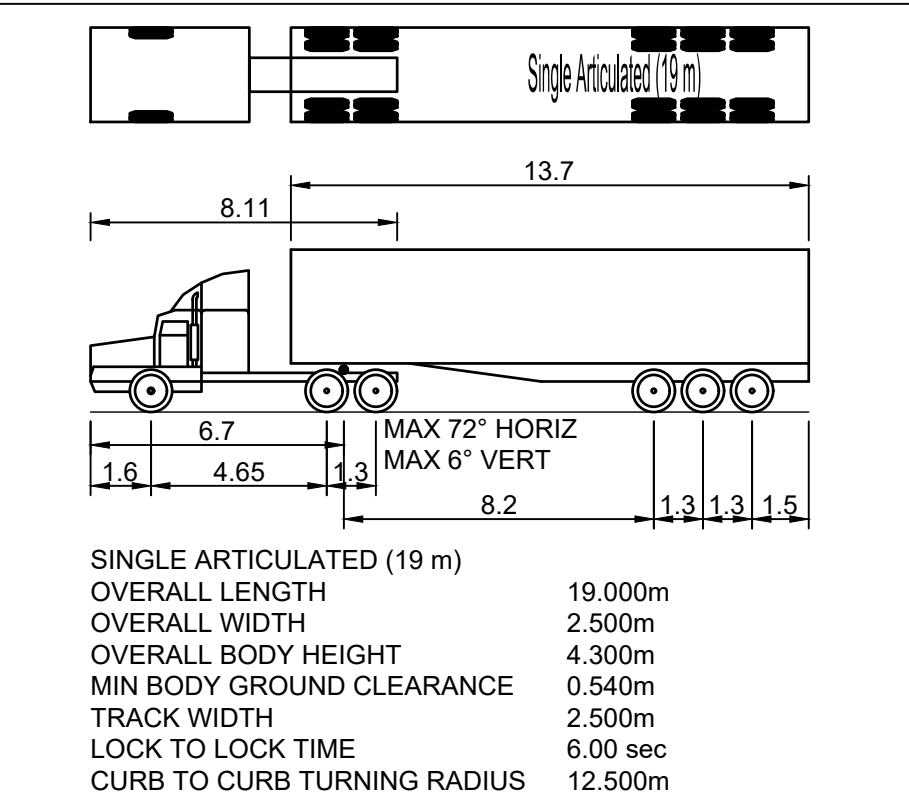

VEHICLE MANOEUVRE LEGEND:

— PATH OF OUTER FRONT WHEEL (FORWARD MOVEMENT)
- - - - - SWEEP PATH OF VEHICLE BODY (FORWARD MOVEMENT)

THIS DRAWING HAS BEEN PREPARED USING MODELING COMPUTER SOFTWARE AUTODESK VEHICLE TRACKING 2016. THE VEHICLE USED IS BASED UPON DATA PROVIDED BY AUSTRROADS 2013 FOR A SINGLE ARTICULATED (19.0m) TRAVELING AT 20km/hr AND INCORPORATES A REASONABLE DEGREE OF TOLERANCE. HOWEVER IT IS NOT POSSIBLE TO ACCOUNT FOR ALL VEHICLE TYPES/ CHARACTERISTICS AND/OR DRIVER ABILITY.



CONSULTING ENGINEERS NATIONAL
PROFESSIONAL STANDARDS SCHEME
Liability limited by a scheme approved under Professional Standards Legislation

RATIO: 1:750 (AT A1 ORIGINAL)		DATUM: AUSTRALIAN HEIGHT DATUM ORIGIN: SSM RL DATE OF PLAN: MARCH 2020	SURVEY DESIGN DRAWN CHECK'D	APS CJG CJG MJP	REV =	DESCRIPTION	BY	DATE	 allen price & scarratts pty ltd land and development consultants Nowra Office: 75 Plunkett Street, Nowra NSW 2541 Kiama Office: 1/28 Bong Bong Street, Kiama NSW 2533 phone: (02) 4421 6544 consultants@allenprice.com.au www.allenprice.com.au		ROUNDAABOUT 02 VEHICLE MOVEMENT LAYOUT PLAN OVER CULBURRA ROAD AT CULBURRA BEACH FOR SEALARK PTY LTD		DRAWING STATUS PRELIMINARY NOT TO BE USED FOR CONSTRUCTION PURPOSES	DRAWING NUMBER 25405-113	SHEET 14 OF 29	REVISION P1
--	--	--	--------------------------------------	--------------------------	----------	-------------	----	------	--	--	---	--	--	------------------------------------	------------------------------	-----------------------



LAYOUT PLAN
SCALE 1:500



BEWARE!




**DIAL BEFORE
YOU DIG**
www.1100.com.au

THE CONTRACTOR IS TO VERIFY THE LOCATION OF ALL EXISTING SERVICES PRIOR TO COMMENCEMENT OF CONSTRUCTION AND SHALL BE RESPONSIBLE, AT THE CONTRACTOR'S EXPENSE, FOR ANY REPAIRS TO DAMAGE CAUSED DURING CONSTRUCTION.


LAYOUT PLAN
SCALE 1:500



LAYOUT PLAN
SCALE 1:1000

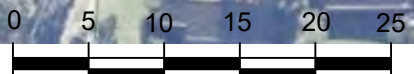

SCALE:- 1:500

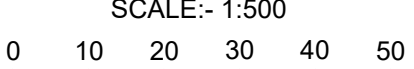


SCALE:- 1:1000



**PROFESSIONAL
STANDARDS SCHEME**
Liability limited by a scheme
approved under Professional
Standards Legislation

RATIO: AS NOTED (AT A1 ORIGINAL)	DATUM: AUSTRALIAN HEIGHT DATUM	SURVEY	APS	REV	DESCRIPTION	BY	DATE	 allen price & scarratts pty ltd land and development consultants Nowra Office: 75 Plunkett Street, Nowra NSW 2541 Kiama Office: 1/28 Bong Bong Street, Kiama NSW 2533 phone: (02) 4421 6544 consultants@allenprice.com.au www.allenprice.com.au	PRELIMINARY ROUNDABOUT 02 SIGHT LINE LAYOUT PLAN OVER CULBURRA ROAD AT CULBURRA BEACH FOR SEALARK PTY LTD	DRAWING STATUS PRELIMINARY NOT TO BE USED FOR CONSTRUCTION PURPOSES		
	ORIGIN: SSM RL	DESIGN	CJG							DRAWING NUMBER 25405-114	SHEET 15 OF 29	REVISION P1
		DRAWN	CJG									
		CHECK'D	MJP									
	DATE OF PLAN: MARCH 2020											

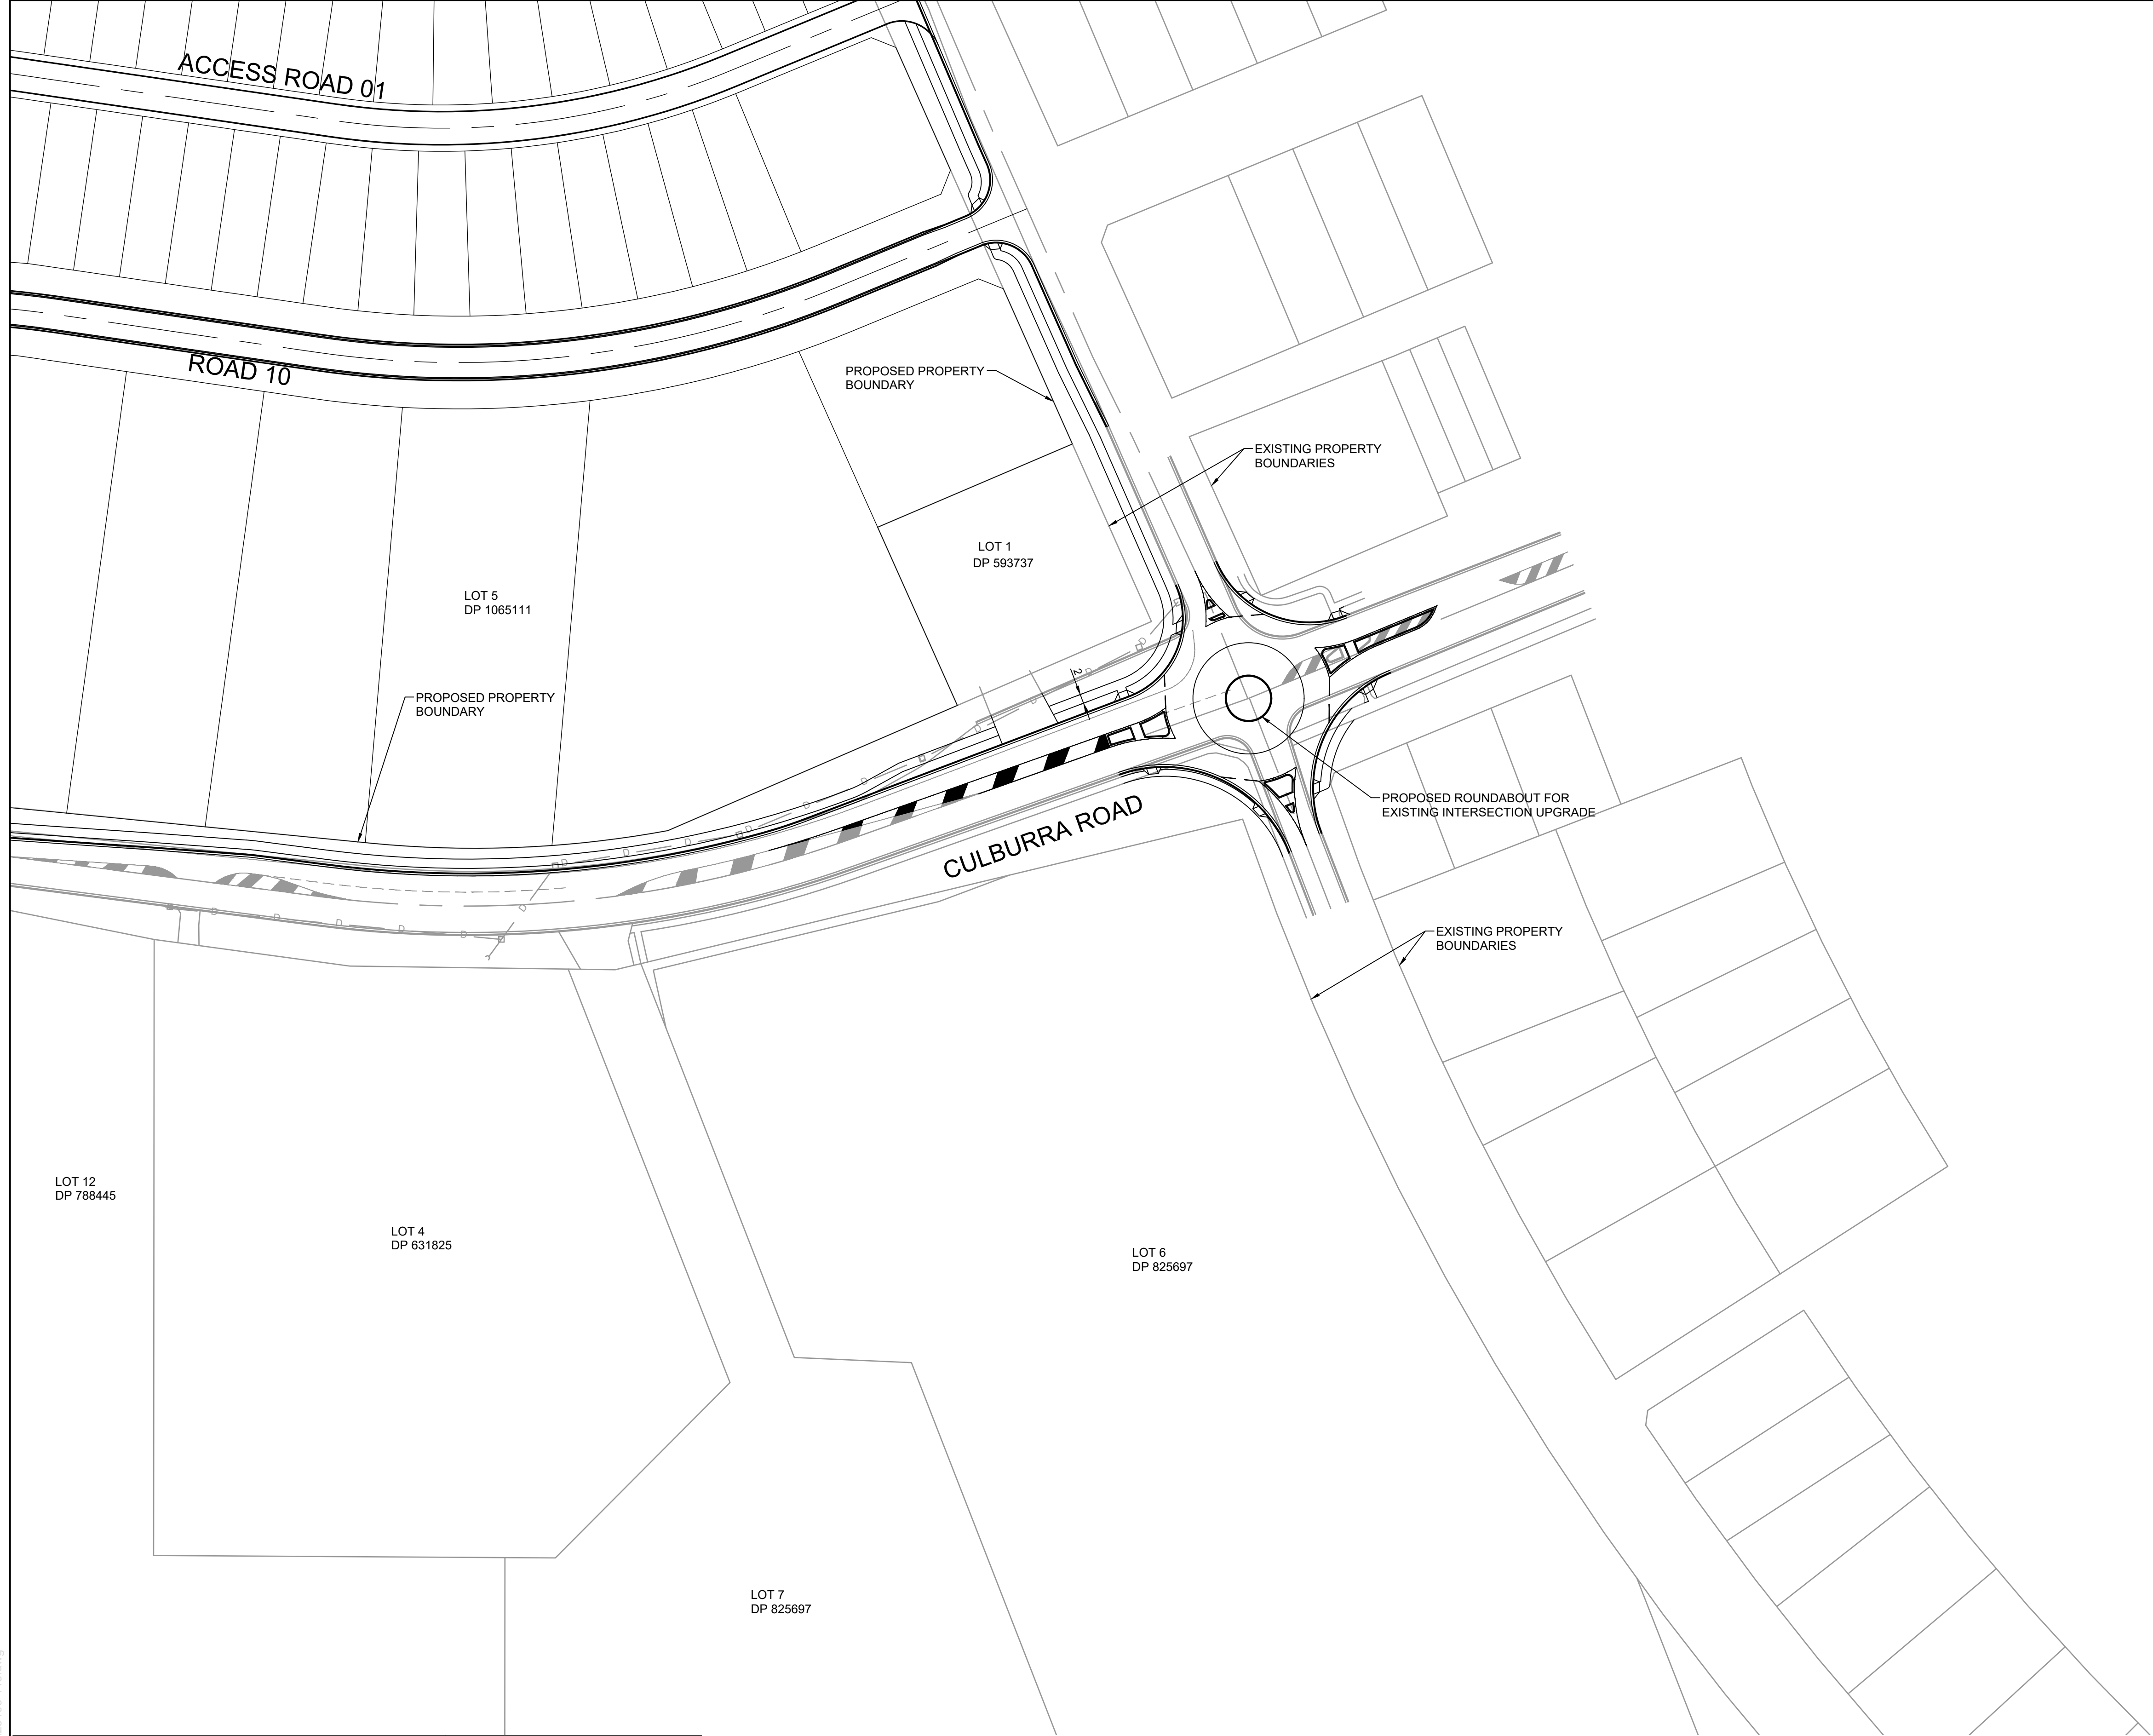


THE CONTRACTOR IS TO VERIFY THE LOCATION OF ALL EXISTING SERVICES PRIOR TO COMMENCEMENT OF CONSTRUCTION AND SHALL BE RESPONSIBLE, AT THE CONTRACTOR'S EXPENSE, FOR ANY REPAIRS TO DAMAGE CAUSED DURING CONSTRUCTION.




CONSULTING SURVEYORS NATIONAL
**PROFESSIONAL
STANDARDS SCHEME**

Liability limited by a scheme approved under Professional Standards Legislation

RATIO: 1:750 (AT A1 ORIGINAL)	DATUM: AUSTRALIAN HEIGHT DATUM	SURVEY	APS	REV	DESCRIPTION	BY	DATE	 allen price & scarratts pty ltd land and development consultants Nowra Office: 75 Plunkett Street, Nowra NSW 2541 Kiama Office: 1/28 Bong Bong Street, Kiama NSW 2533 phone: (02) 4421 6544 consultants@allenprice.com.au www.allenprice.com.au	PRELIMINARY CONCEPT ROUNDABOUT 03 LAYOUT PLAN OVER CULBURRA ROAD AT CULBURRA BEACH FOR SEALARK PTY LTD	DRAWING STATUS		PRELIMINARY NOT TO BE USED FOR CONSTRUCTION PURPOSES	
	ORIGIN: SSM RL	DESIGN	CJG	=						DRAWING NUMBER	SHEET	16	REVISION
	DATE OF PLAN: MARCH 2020	DRAWN	CJG							25405-115	OF	29	P1
		CHECK'D	MJP										

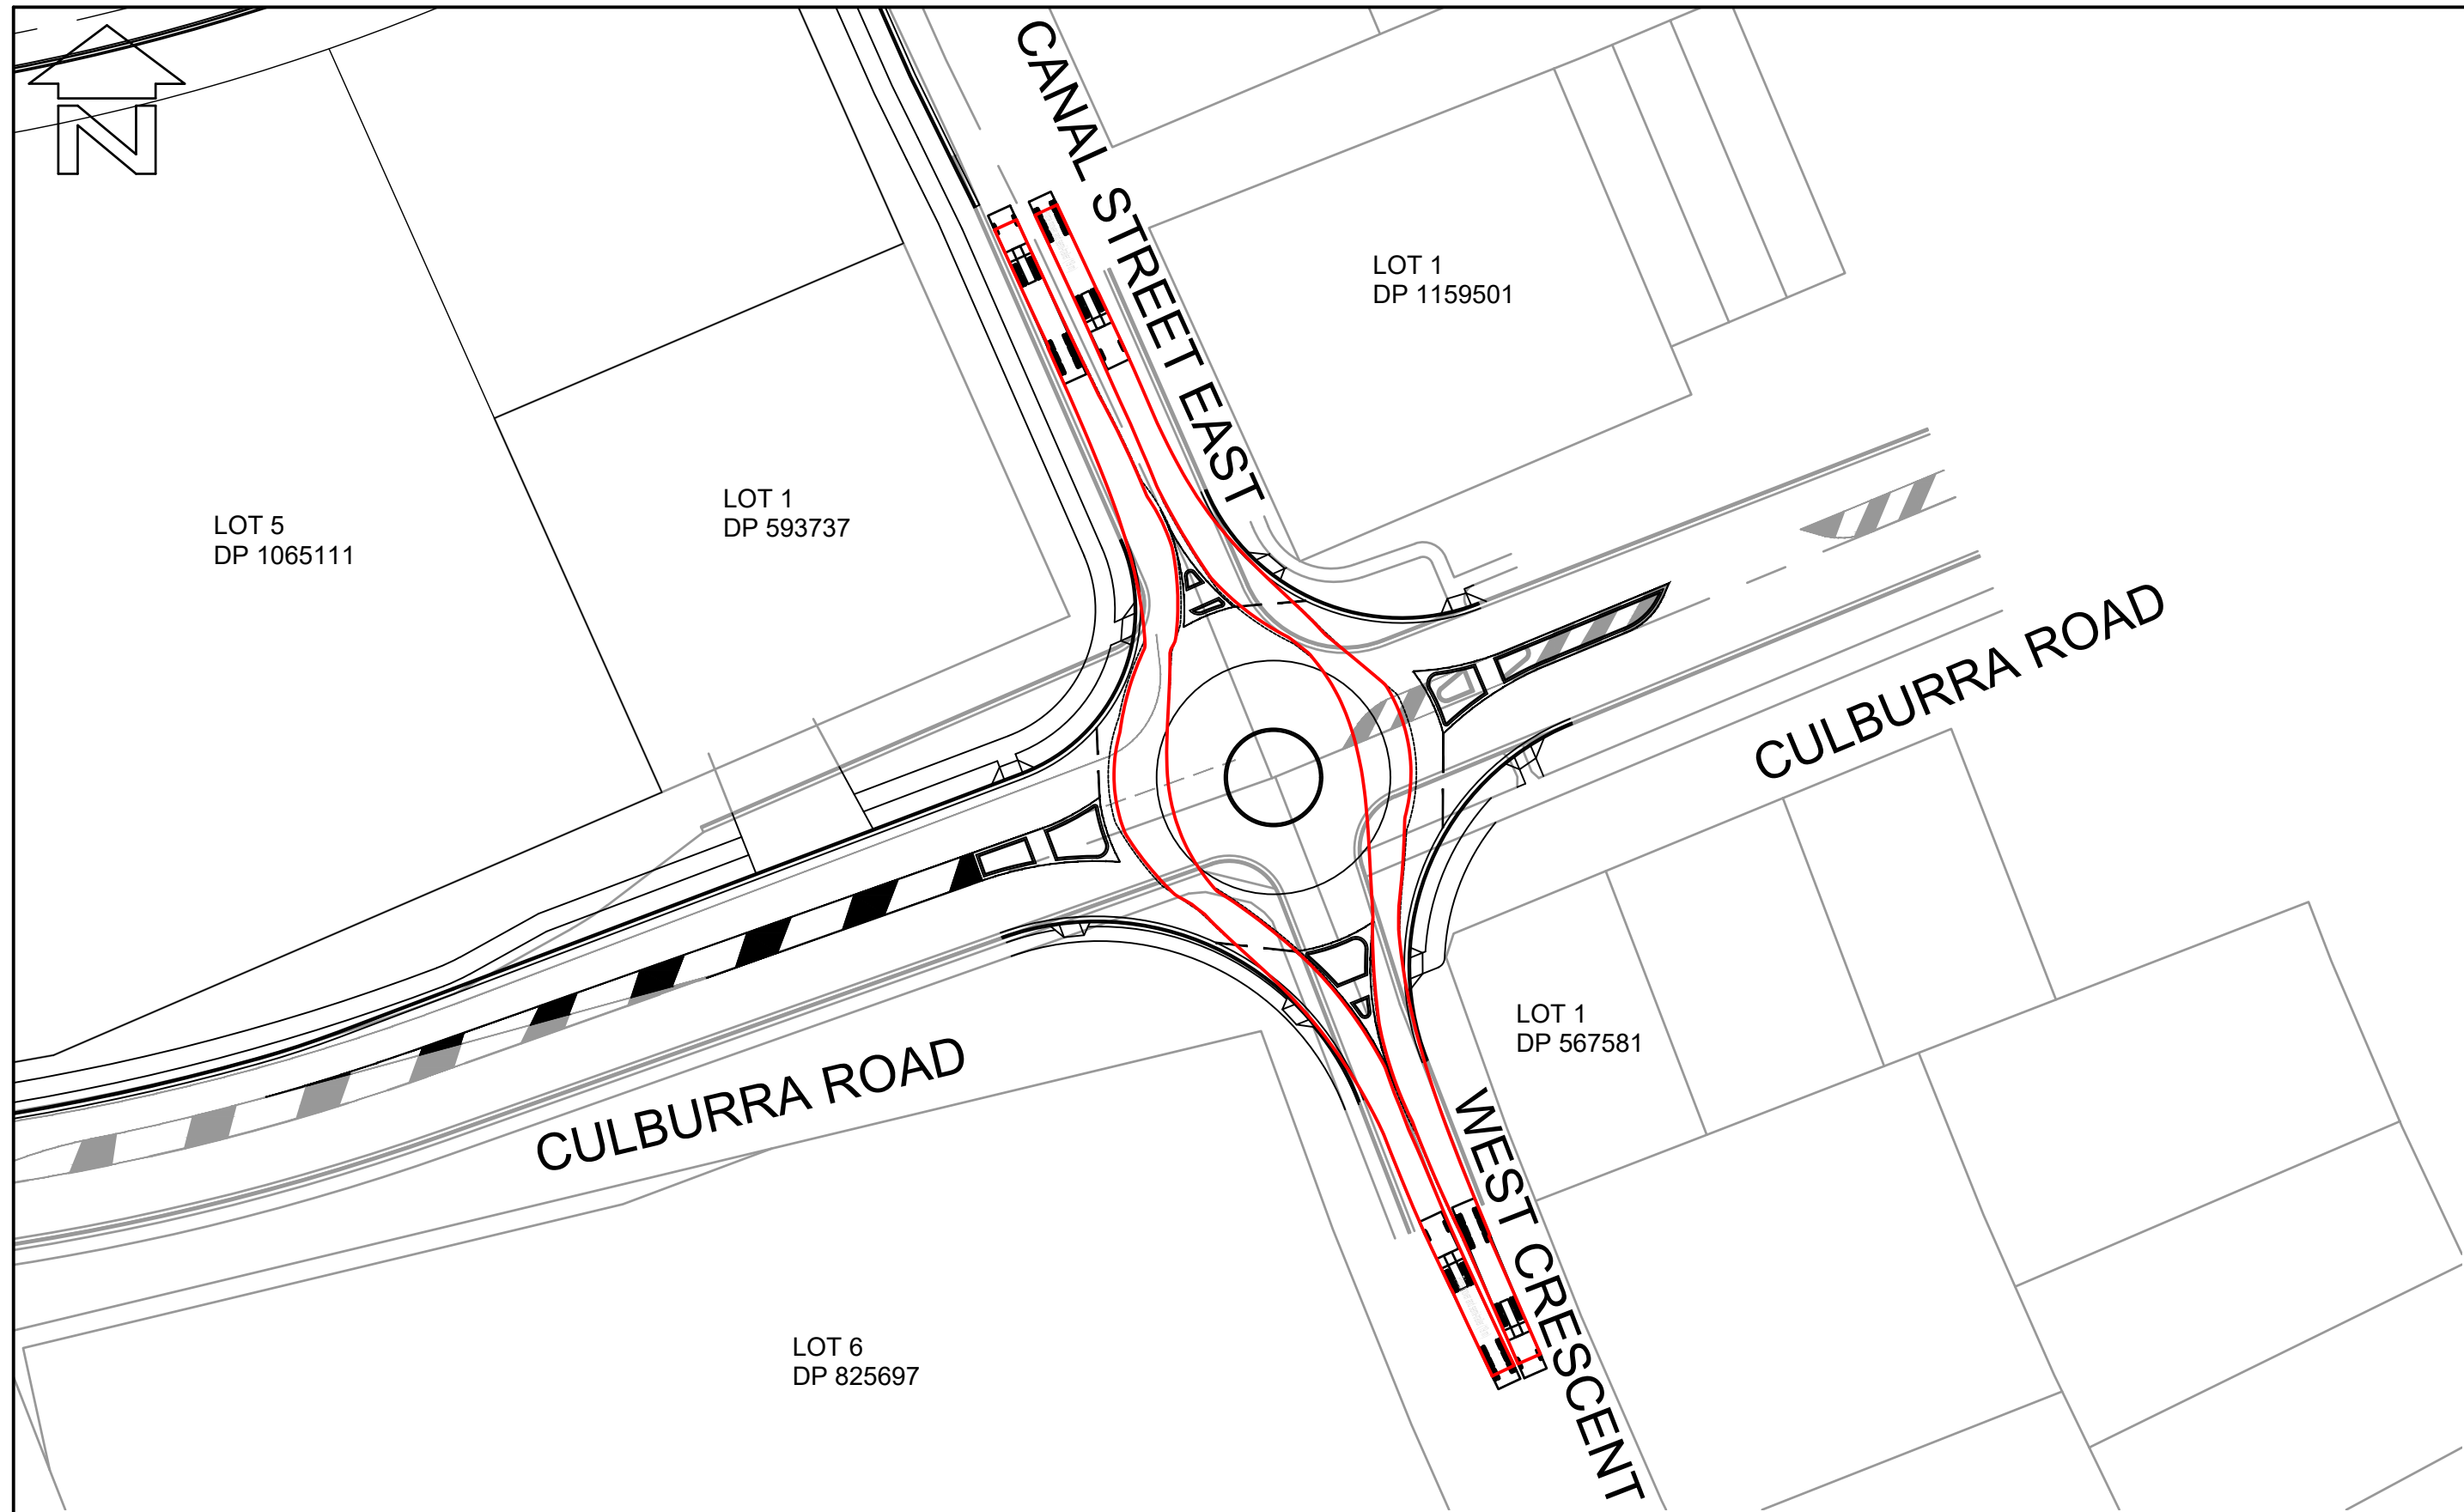

LAYOUT PLAN
SCALE 1:750


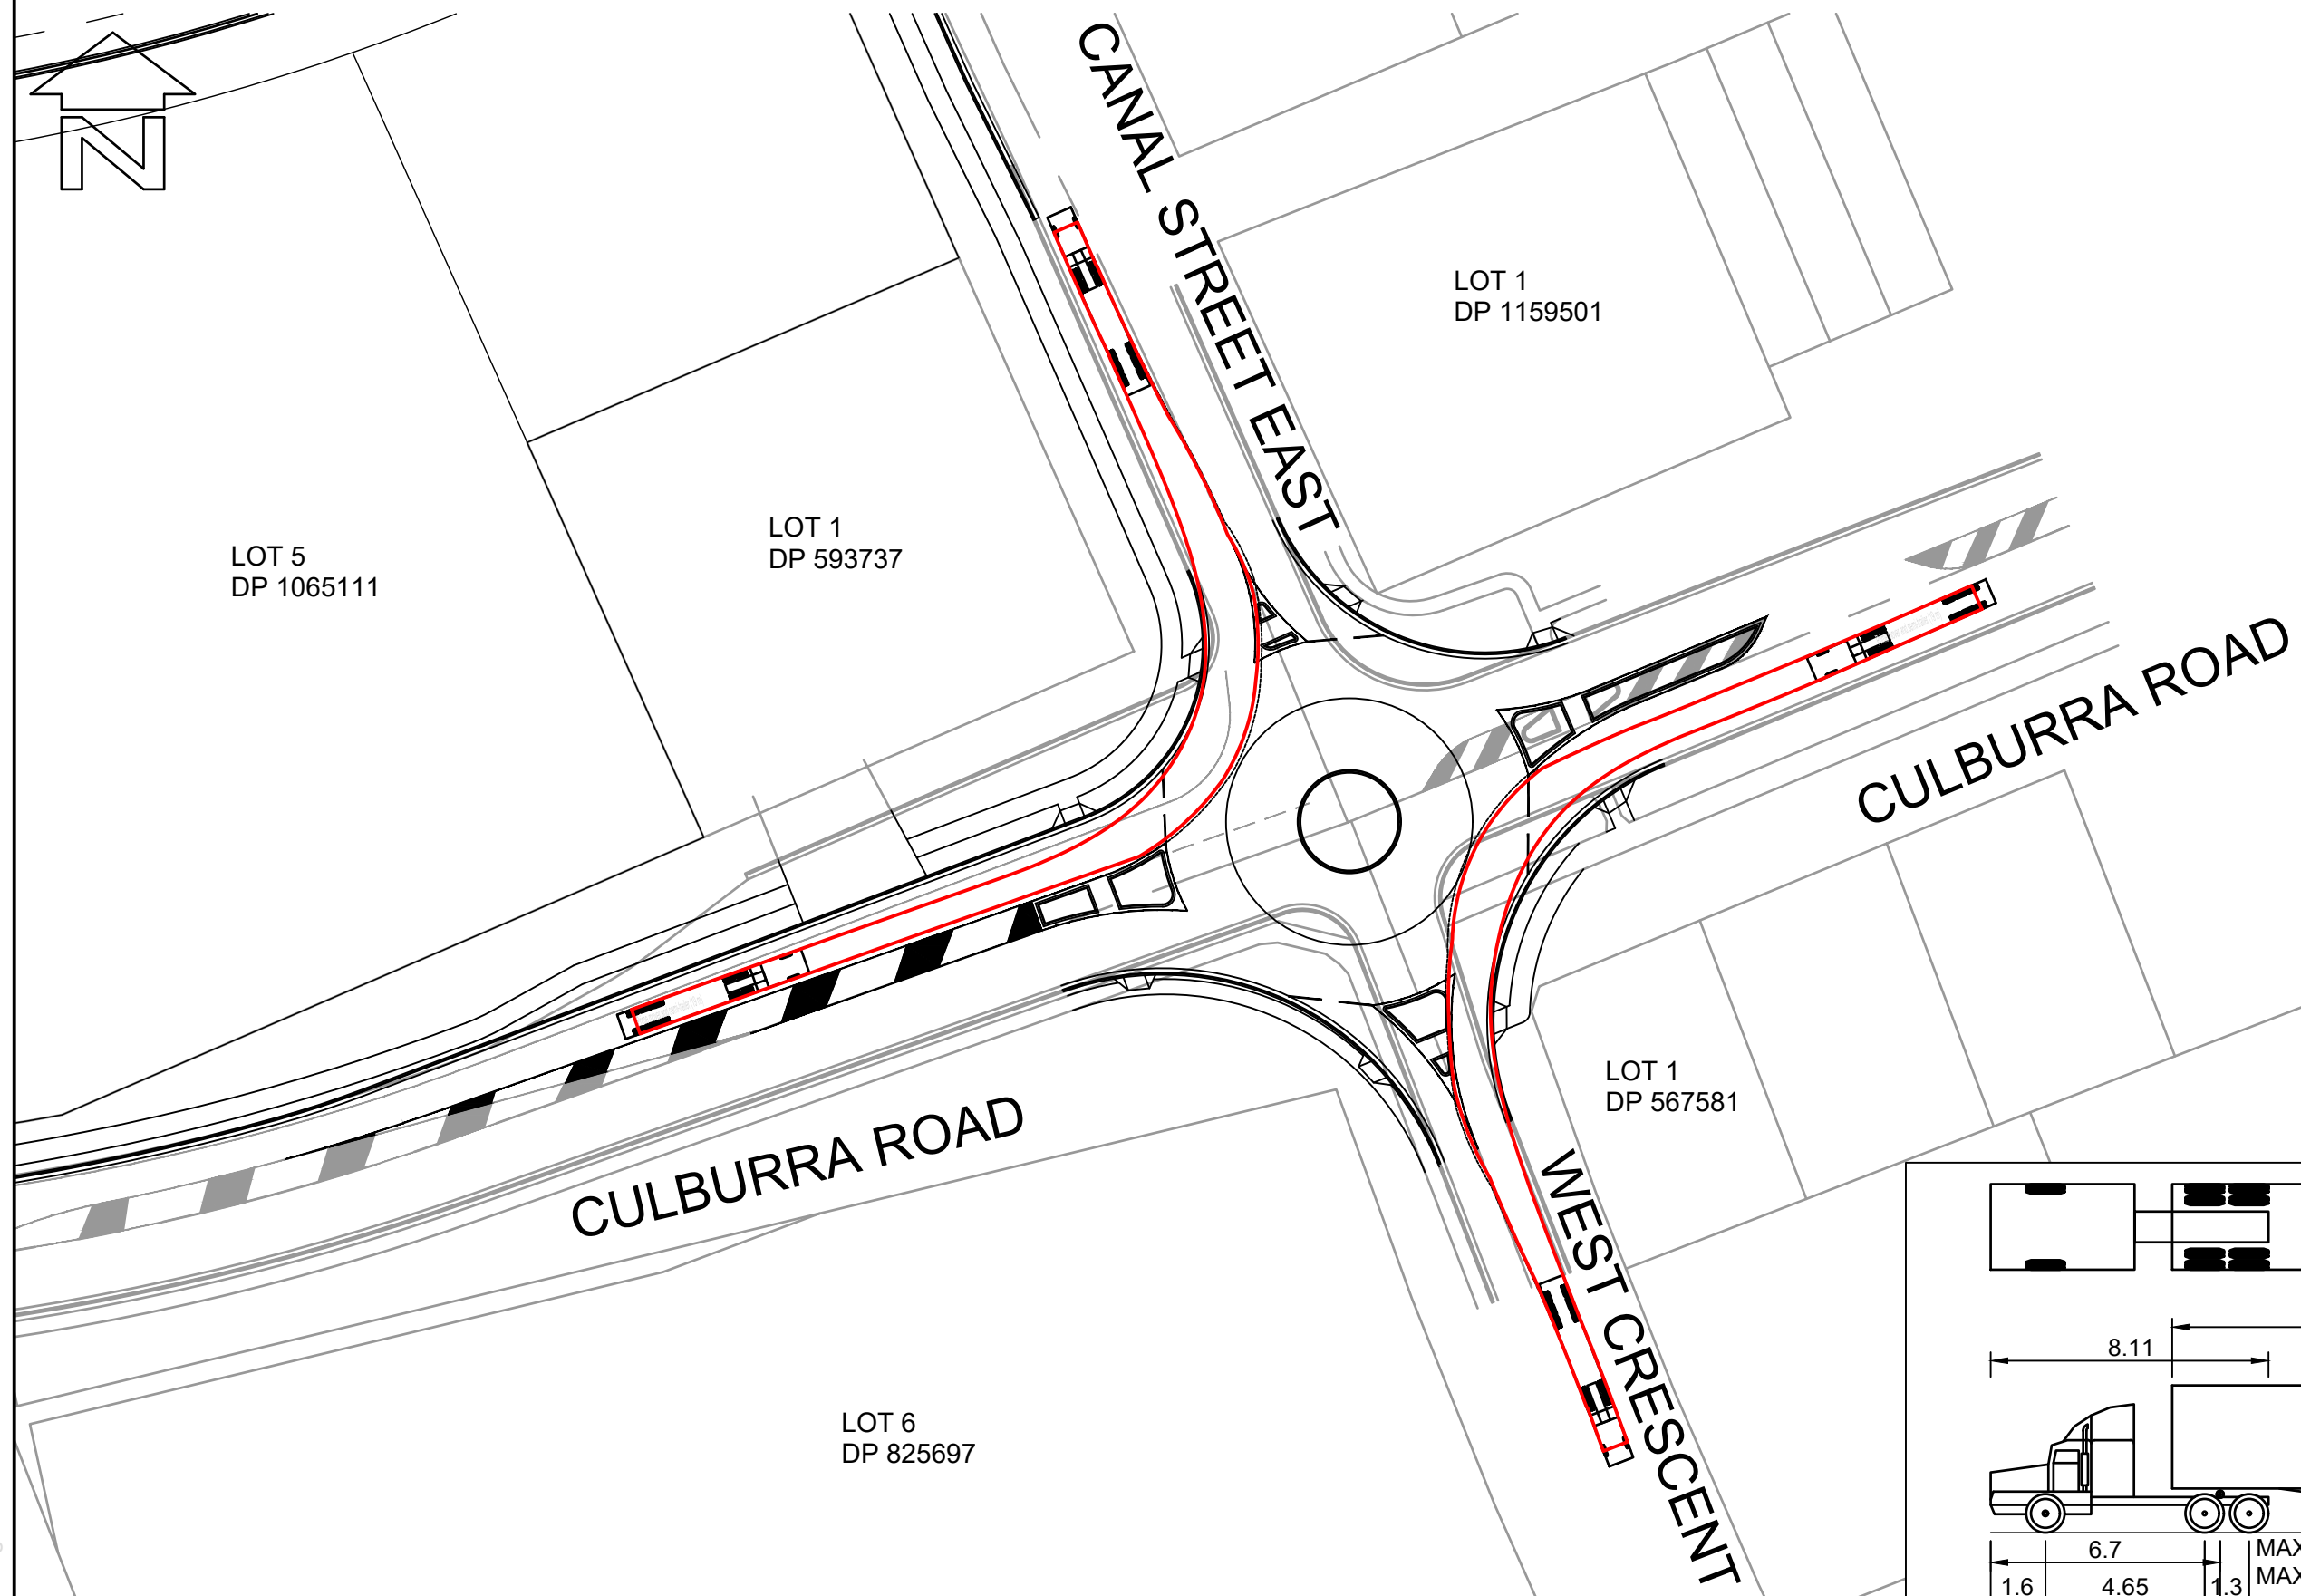


LAYOUT PLAN
SCALE 1:750

BEWARE!


DIAL BEFORE YOU DIG
www.1100.com.au

THE CONTRACTOR IS TO VERIFY THE LOCATION OF ALL EXISTING SERVICES PRIOR TO COMMENCEMENT OF CONSTRUCTION AND SHALL BE RESPONSIBLE, AT THE CONTRACTOR'S EXPENSE, FOR ANY REPAIRS TO DAMAGE CAUSED DURING CONSTRUCTION.

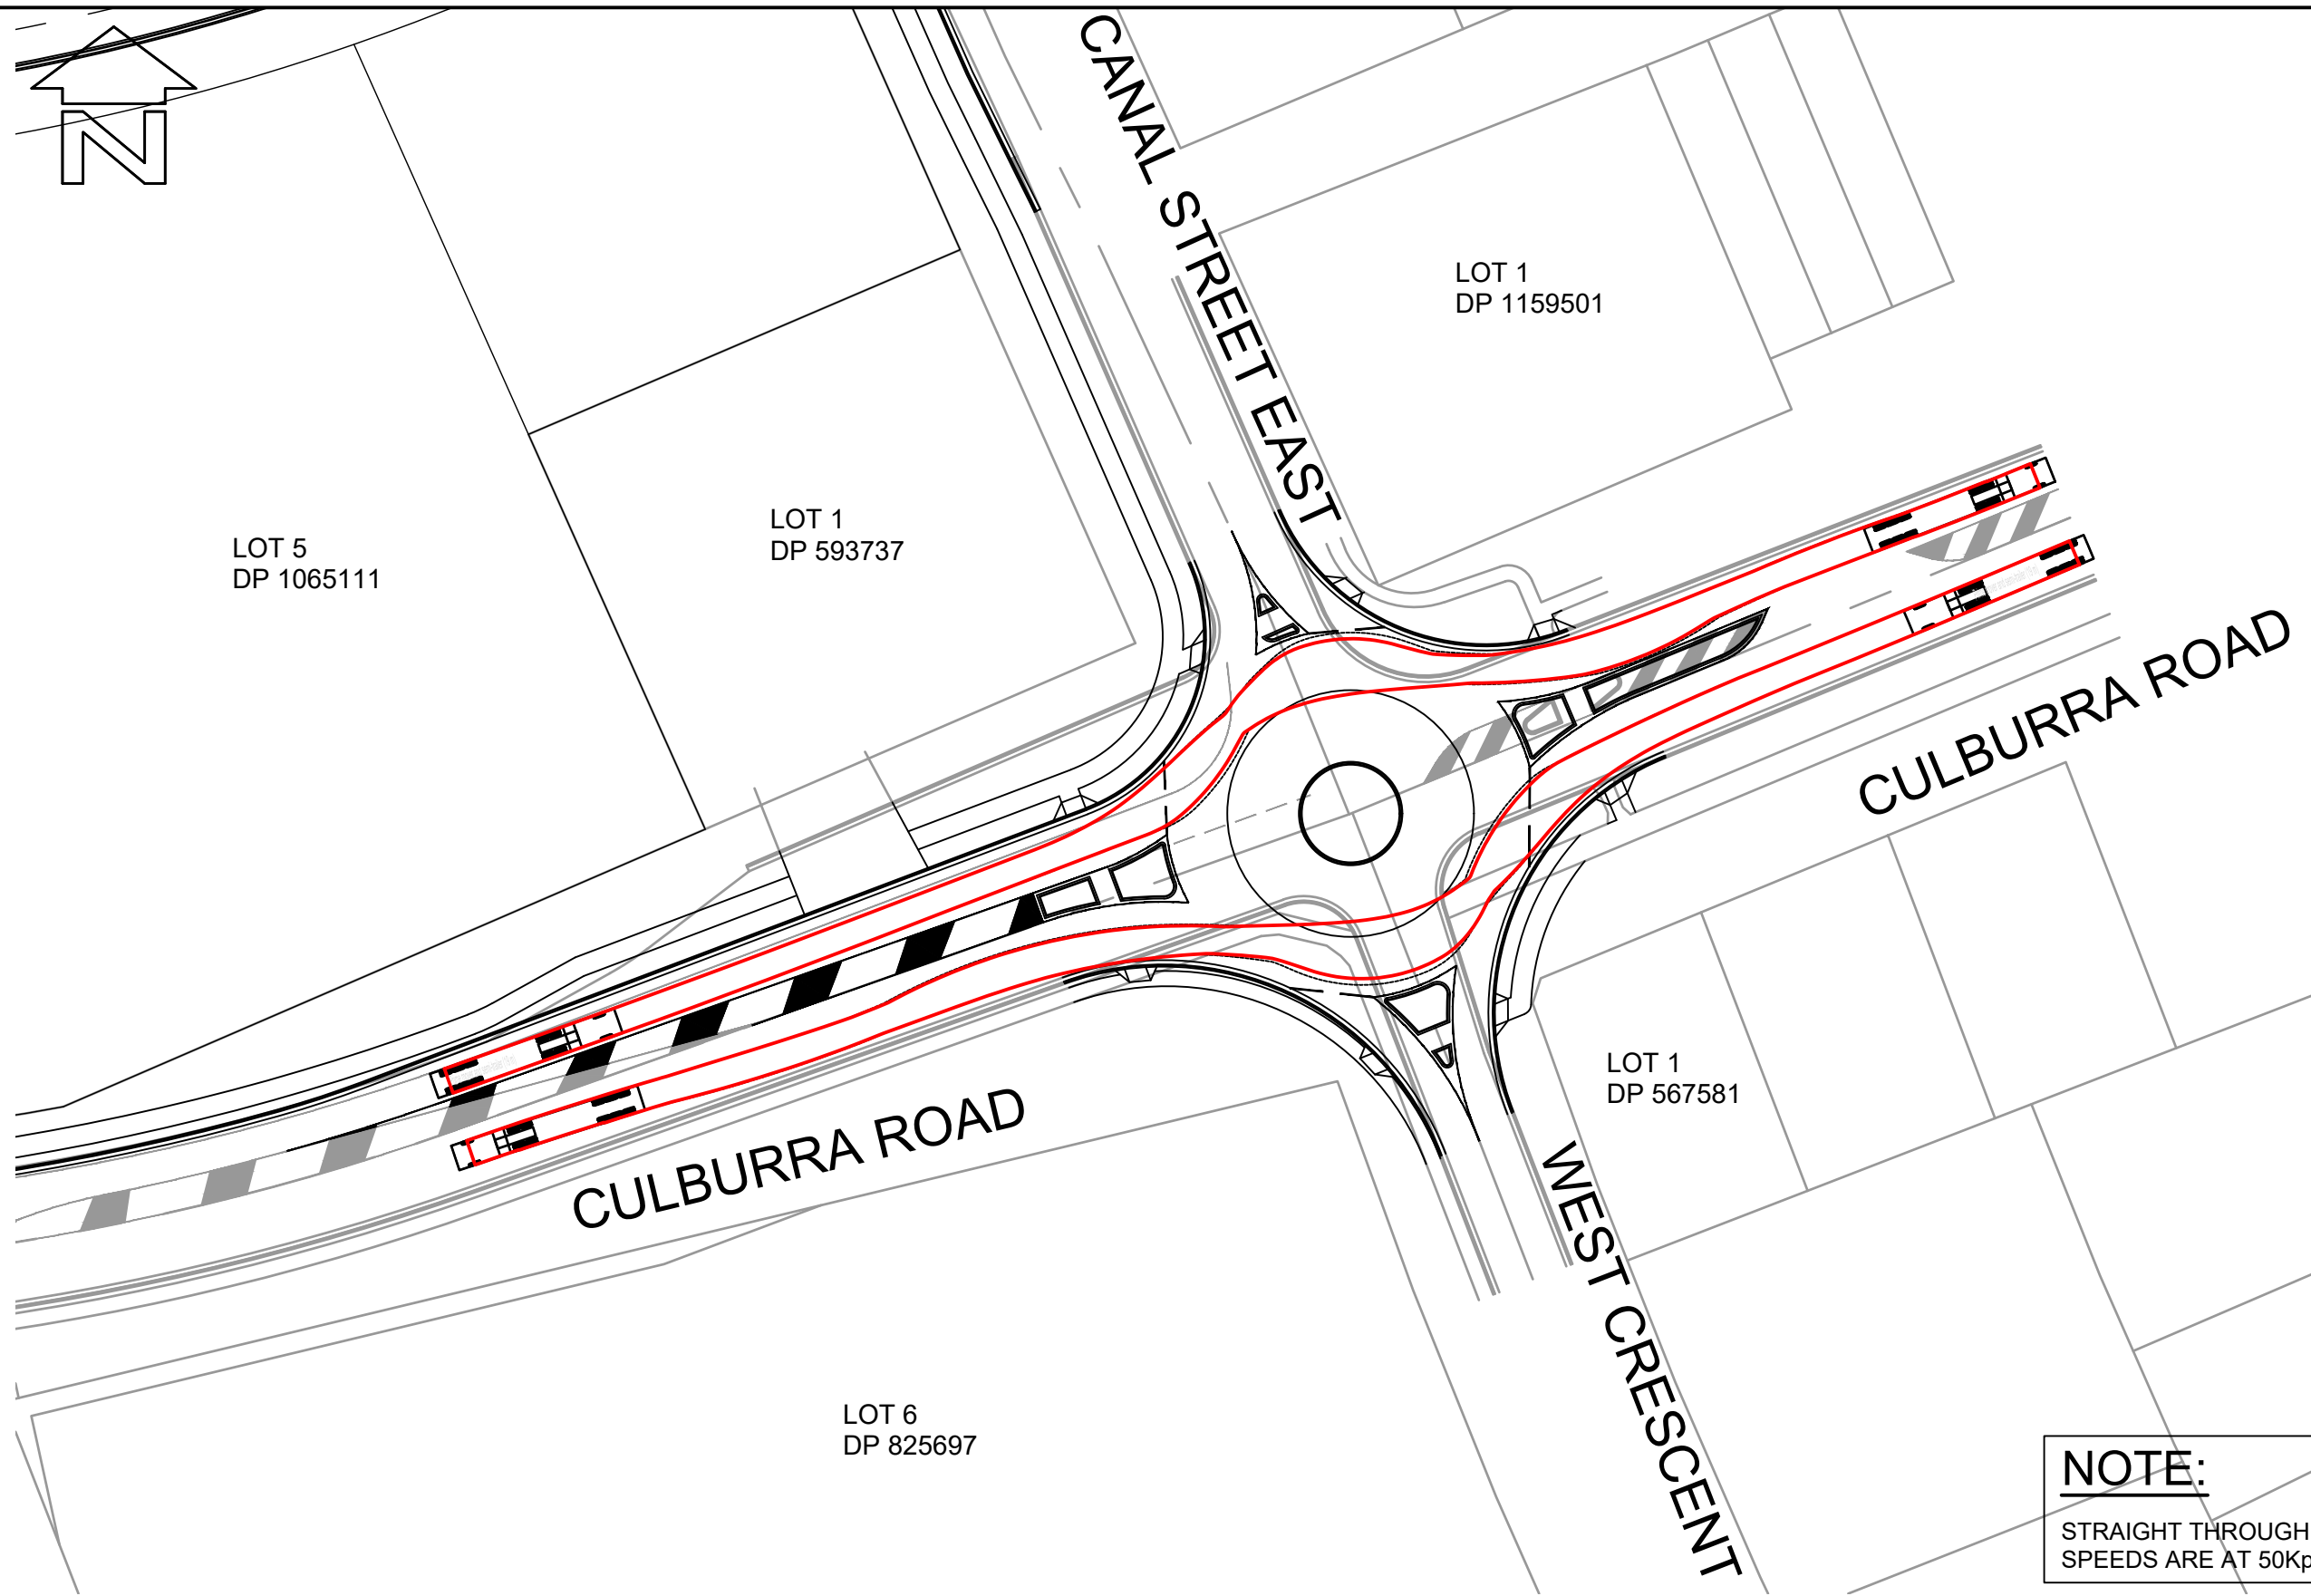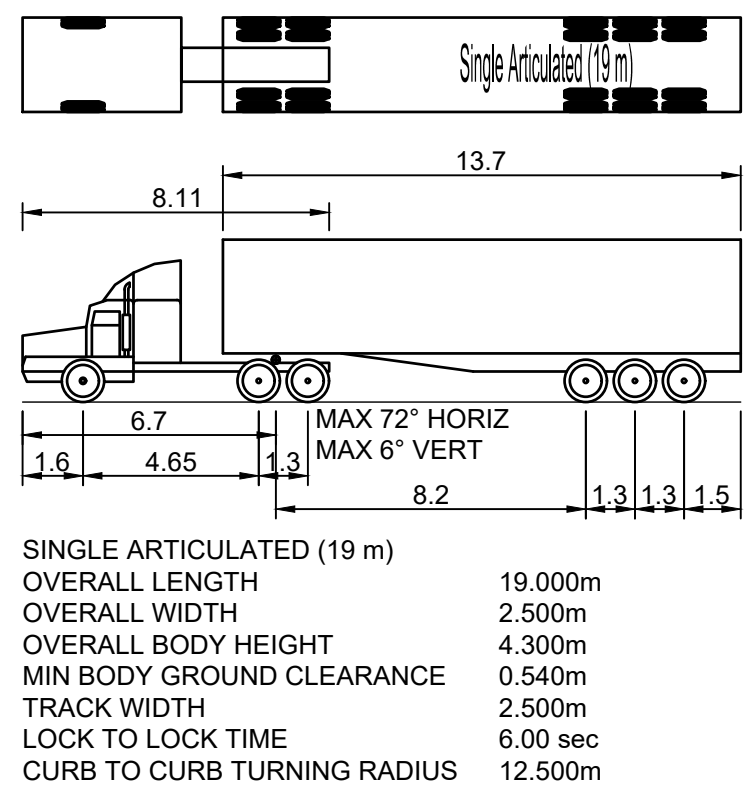

LAYOUT PLAN
SCALE 1:750

NOTE:
STRAIGHT THROUGH VEHICLE MOVEMENTS
SPEEDS ARE AT 50Kph.

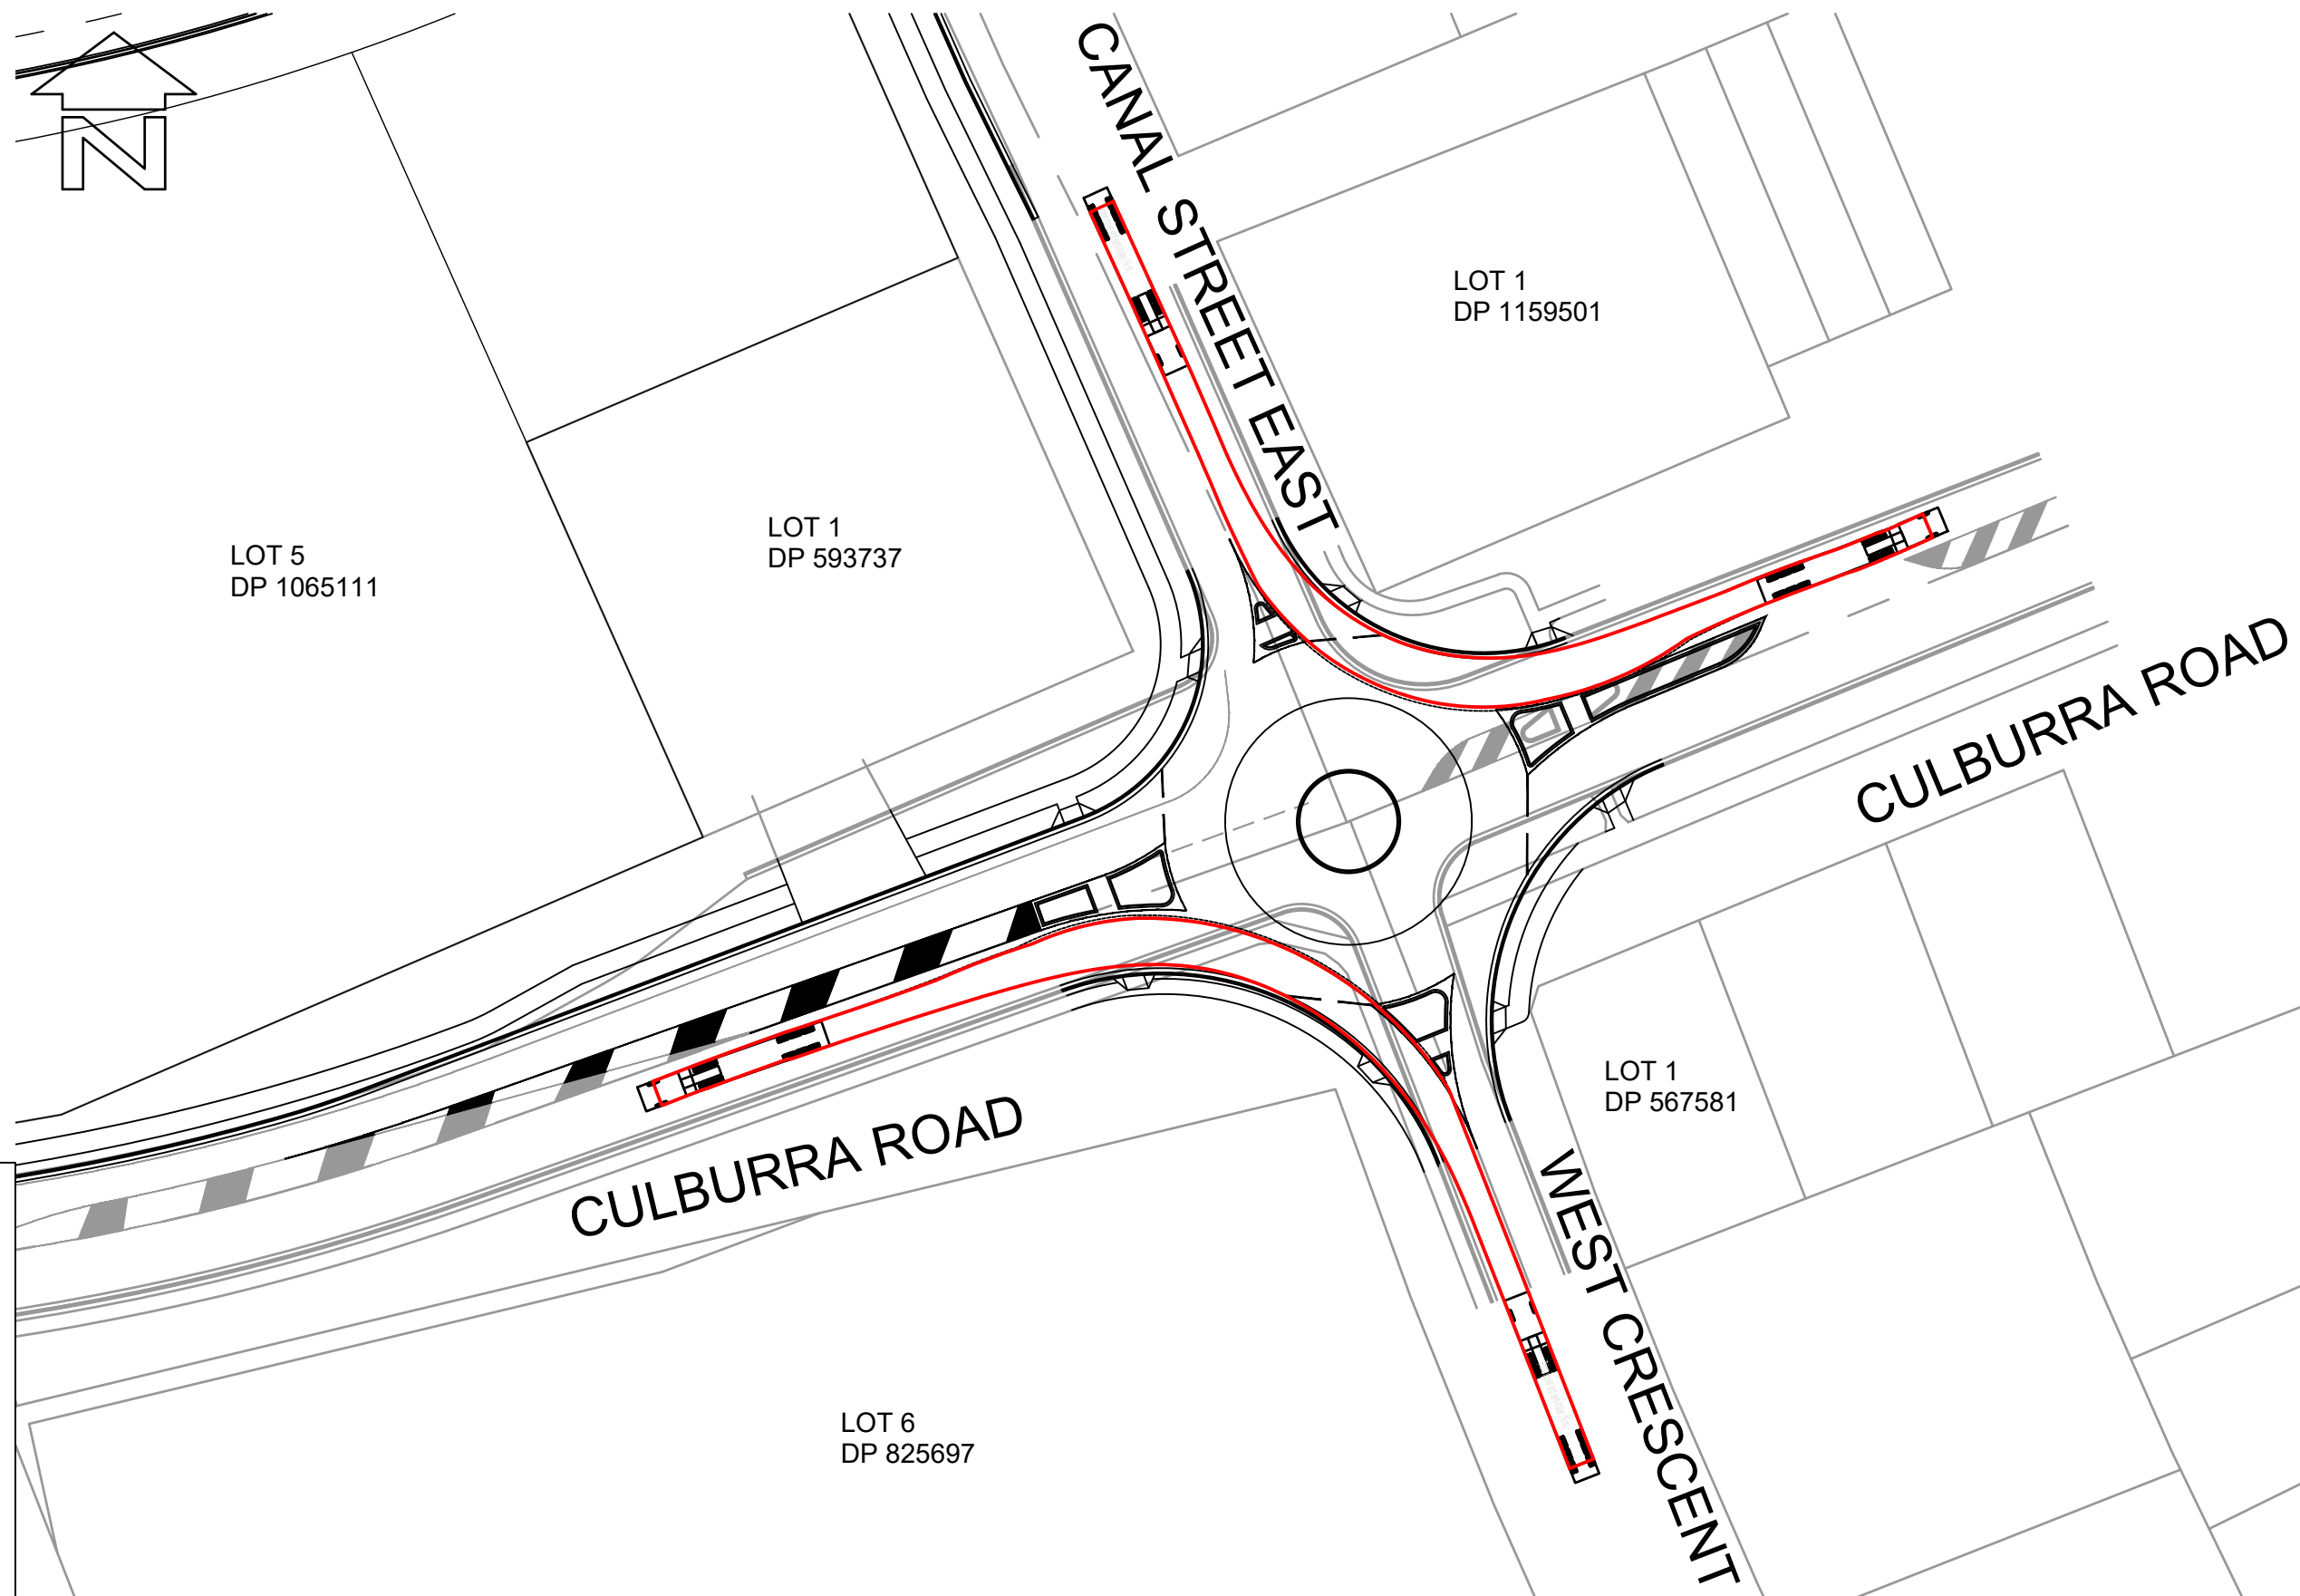


LAYOUT PLAN
SCALE 1:750

VEHICLE MANOEUVRE LEGEND:
- - - - - PATH OF OUTER FRONT WHEEL (FORWARD MOVEMENT)
- - - - - SWEEP PATH OF VEHICLE BODY (FORWARD MOVEMENT)
THIS DRAWING HAS BEEN PREPARED USING MODELING COMPUTER SOFTWARE AUTODESK VEHICLE TRACKING 2016. THE VEHICLE USED IS BASED UPON DATA PROVIDED BY AUSTRROADS 2013 FOR A SINGLE ARTICULATED (19.0m) TRAVELING AT 20km/hr AND INCORPORATES A REASONABLE DEGREE OF TOLERANCE. HOWEVER IT IS NOT POSSIBLE TO ACCOUNT FOR ALL VEHICLE TYPES/ CHARACTERISTICS AND/OR DRIVER ABILITY.



CONSULTING ENGINEERS NATIONAL
PROFESSIONAL STANDARDS SCHEME
Liability limited by a scheme approved under Professional Standards Legislation

RATIO: 1:750 (AT A1 ORIGINAL)	DATUM: AUSTRALIAN HEIGHT DATUM ORIGIN: SSM RL DATE OF PLAN: MARCH 2020	SURVEY DESIGN DRAWN CHECK'D	APS CJG CJG MJP	REV =	DESCRIPTION	BY	DATE	allen price & scarratts pty ltd land and development consultants Nowra Office: 75 Plunkett Street, Nowra NSW 2541 Kiama Office: 1/28 Bong Bong Street, Kiama NSW 2533 phone: (02) 4421 6544 consultants@allenprice.com.au www.allenprice.com.au	ROUNDAABOUT 03 VEHICLE MOVEMENT LAYOUT PLAN SHEET 01 OVER CULBURRA ROAD AT CULBURRA BEACH FOR SEALARK PTY LTD	DRAWING STATUS PRELIMINARY NOT TO BE USED FOR CONSTRUCTION PURPOSES	DRAWING NUMBER 25405-117	SHEET 18 OF 29	REVISION P1
--	--	--------------------------------------	--------------------------	----------	-------------	----	------	---	--	--	------------------------------------	------------------------------	-----------------------

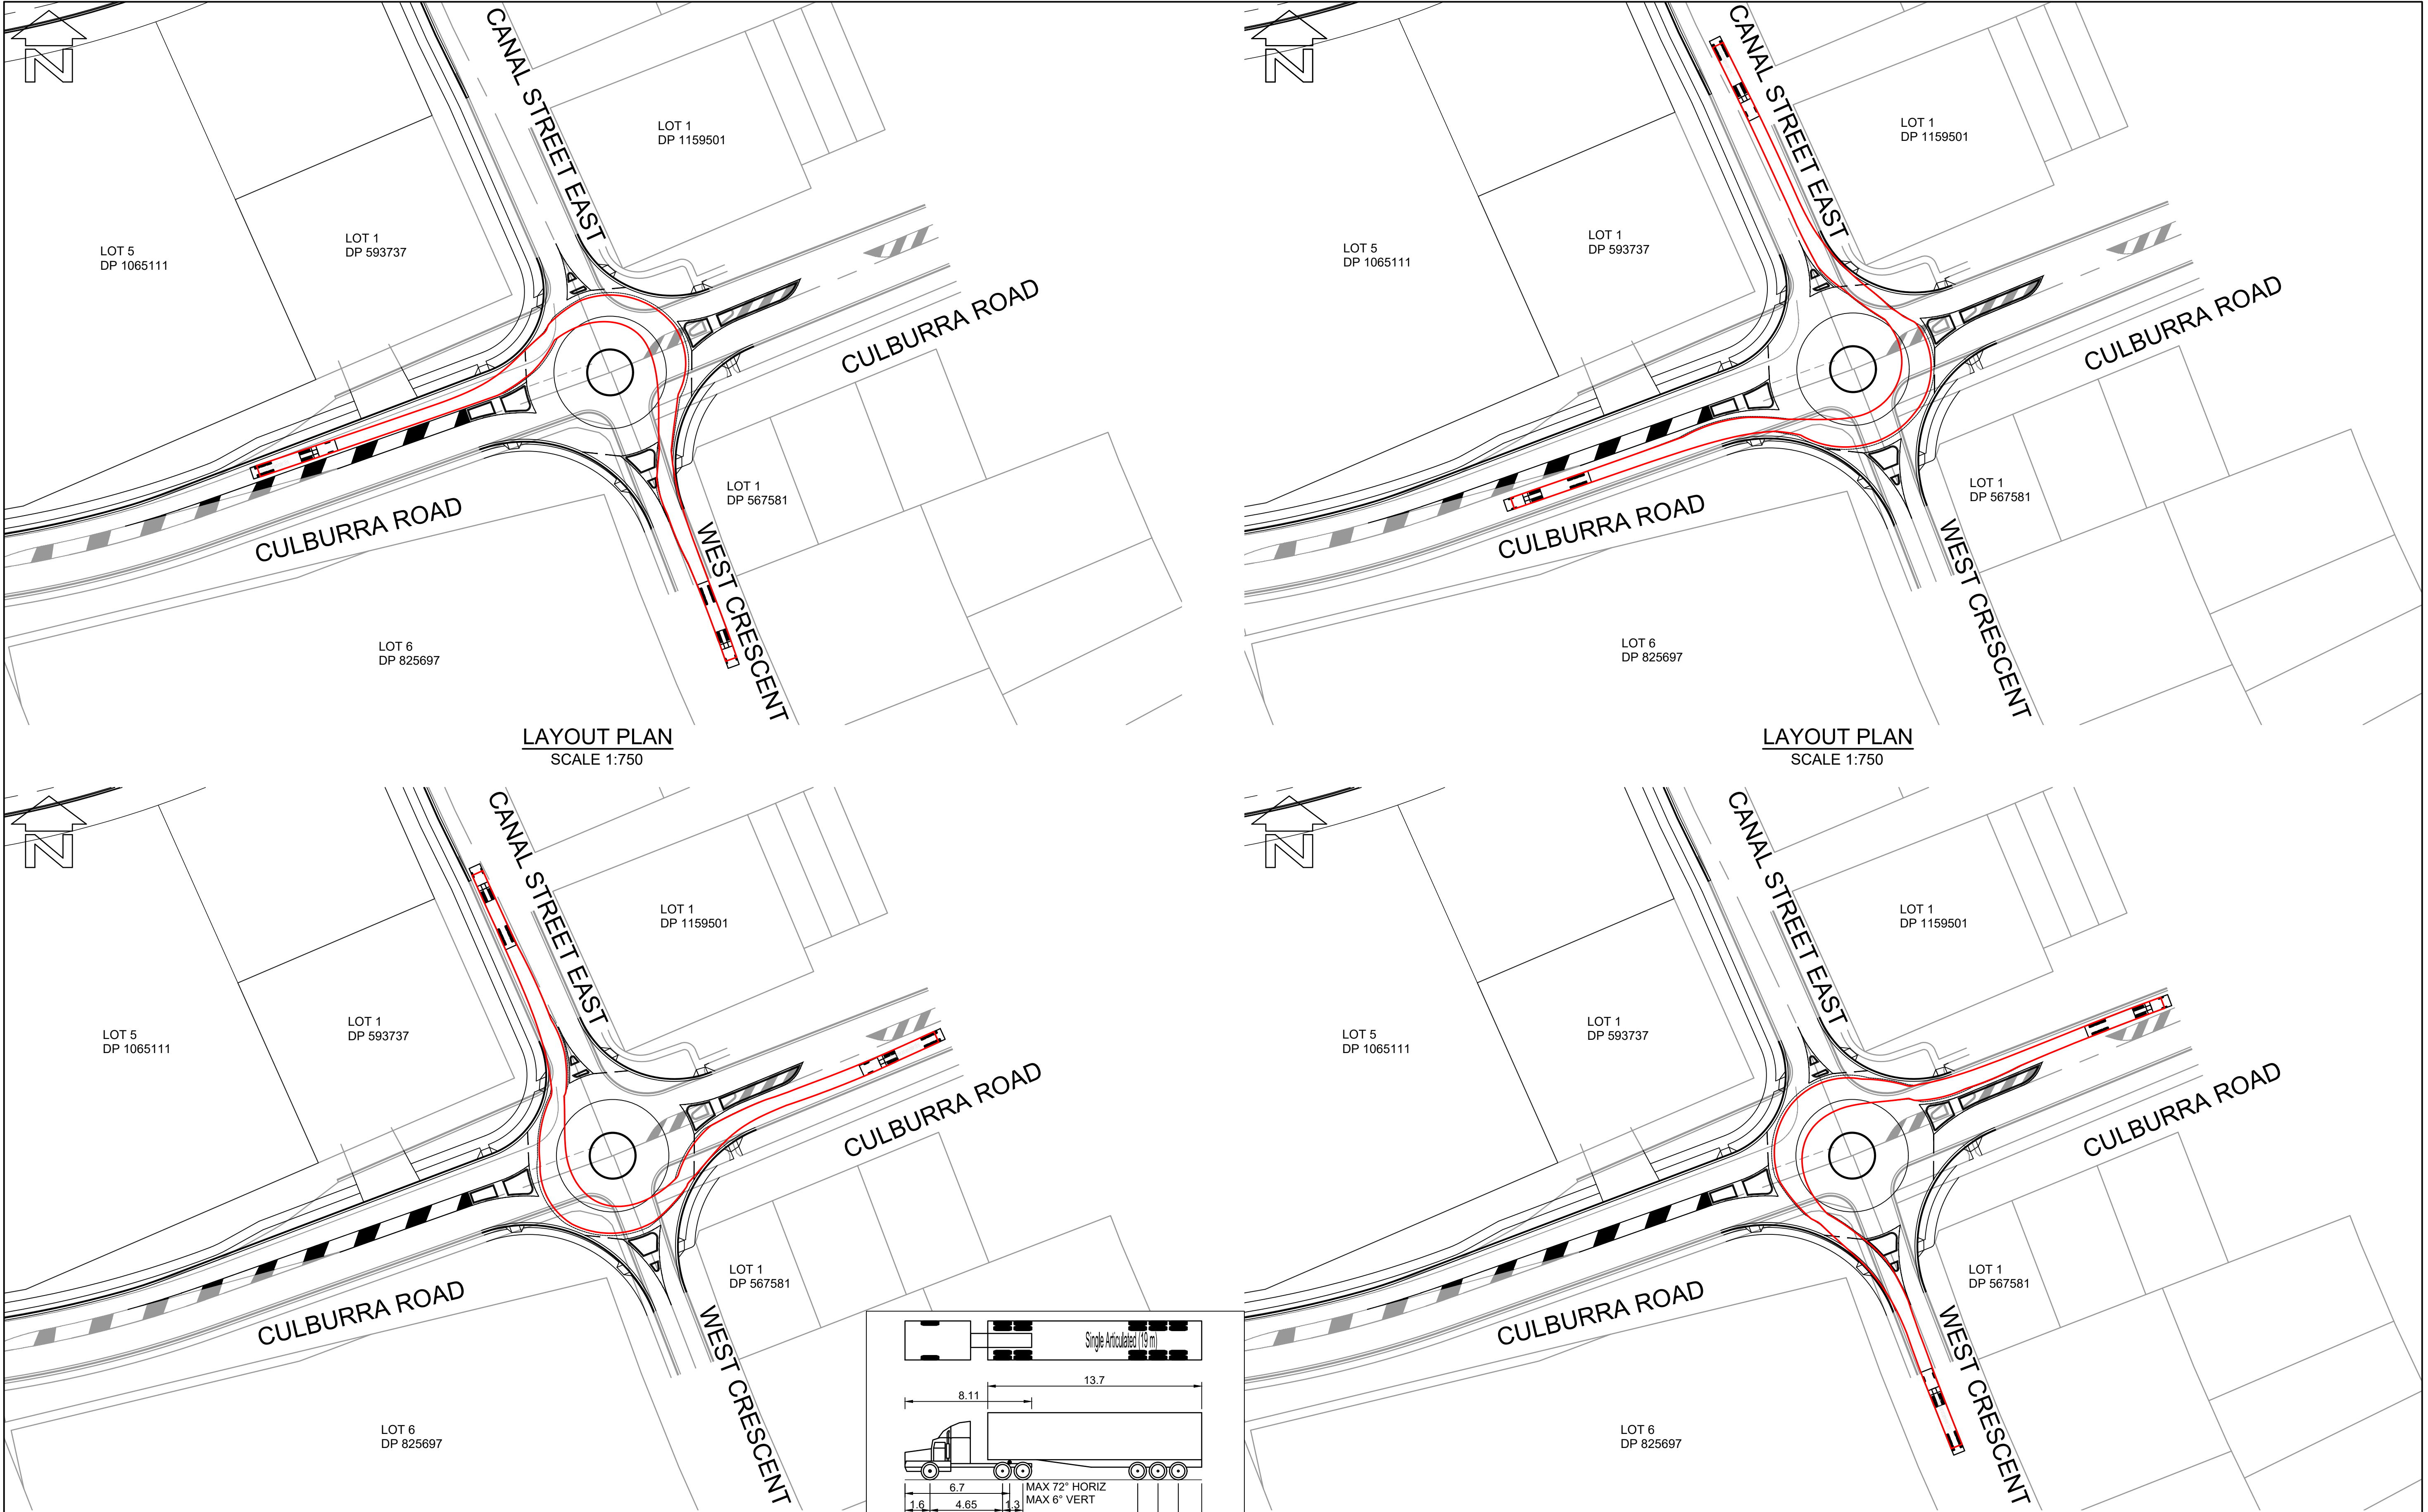


BEWARE!




**DIAL BEFORE
YOU DIG**
www.1100.com.au

THE CONTRACTOR IS TO VERIFY THE LOCATION OF ALL EXISTING SERVICES PRIOR TO COMMENCEMENT OF CONSTRUCTION AND SHALL BE RESPONSIBLE, AT THE CONTRACTOR'S EXPENSE, FOR ANY REPAIRS TO DAMAGE CAUSED DURING CONSTRUCTION.

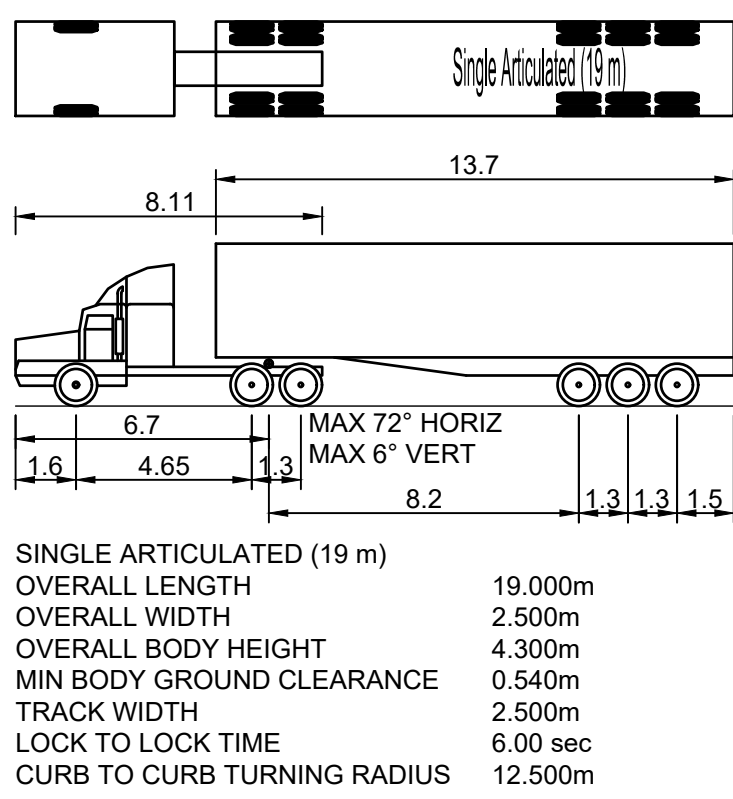


VEHICLE MANOEUVRE LEGEND:
- - - - - PATH OF OUTER FRONT WHEEL (FORWARD MOVEMENT)
- - - - - SWEEP PATH OF VEHICLE BODY (FORWARD MOVEMENT)
THIS DRAWING HAS BEEN PREPARED USING MODELING COMPUTER SOFTWARE AUTODESK VEHICLE TRACKING 2016. THE VEHICLE USED IS BASED UPON DATA PROVIDED BY AUSTRROADS 2013 FOR A SINGLE ARTICULATED (19.0m) TRAVELING AT 20km/hr AND INCORPORATES A REASONABLE DEGREE OF TOLERANCE. HOWEVER IT IS NOT POSSIBLE TO ACCOUNT FOR ALL VEHICLE TYPES/ CHARACTERISTICS AND/OR DRIVER ABILITY.

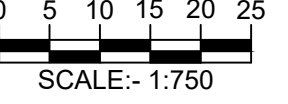




Liability limited by a scheme approved under Professional Standards Legislation

RATIO: 1:750 (AT A1 ORIGINAL)	DATUM: AUSTRALIAN HEIGHT DATUM ORIGIN: SSM RL DATE OF PLAN: MARCH 2020	SURVEY	APS	REV	DESCRIPTION	BY	DATE	 allen price & scarratts pty ltd land and development consultants Nowra Office: 75 Plunkett Street, Nowra NSW 2541 Kiama Office: 1/28 Bong Bong Street, Kiama NSW 2533 phone: (02) 4421 6544 consultants@allenprice.com.au www.allenprice.com.au	ROUNDAABOUT 03 VEHICLE MOVEMENT LAYOUT PLAN SHEET 01 OVER CULBURRA ROAD AT CULBURRA BEACH FOR SEALARK PTY LTD	DRAWING STATUS PRELIMINARY NOT TO BE USED FOR CONSTRUCTION PURPOSES	
		DESIGN	CJG							DRAWING NUMBER 25405-118	SHEET 19 OF 29 REVISION P1

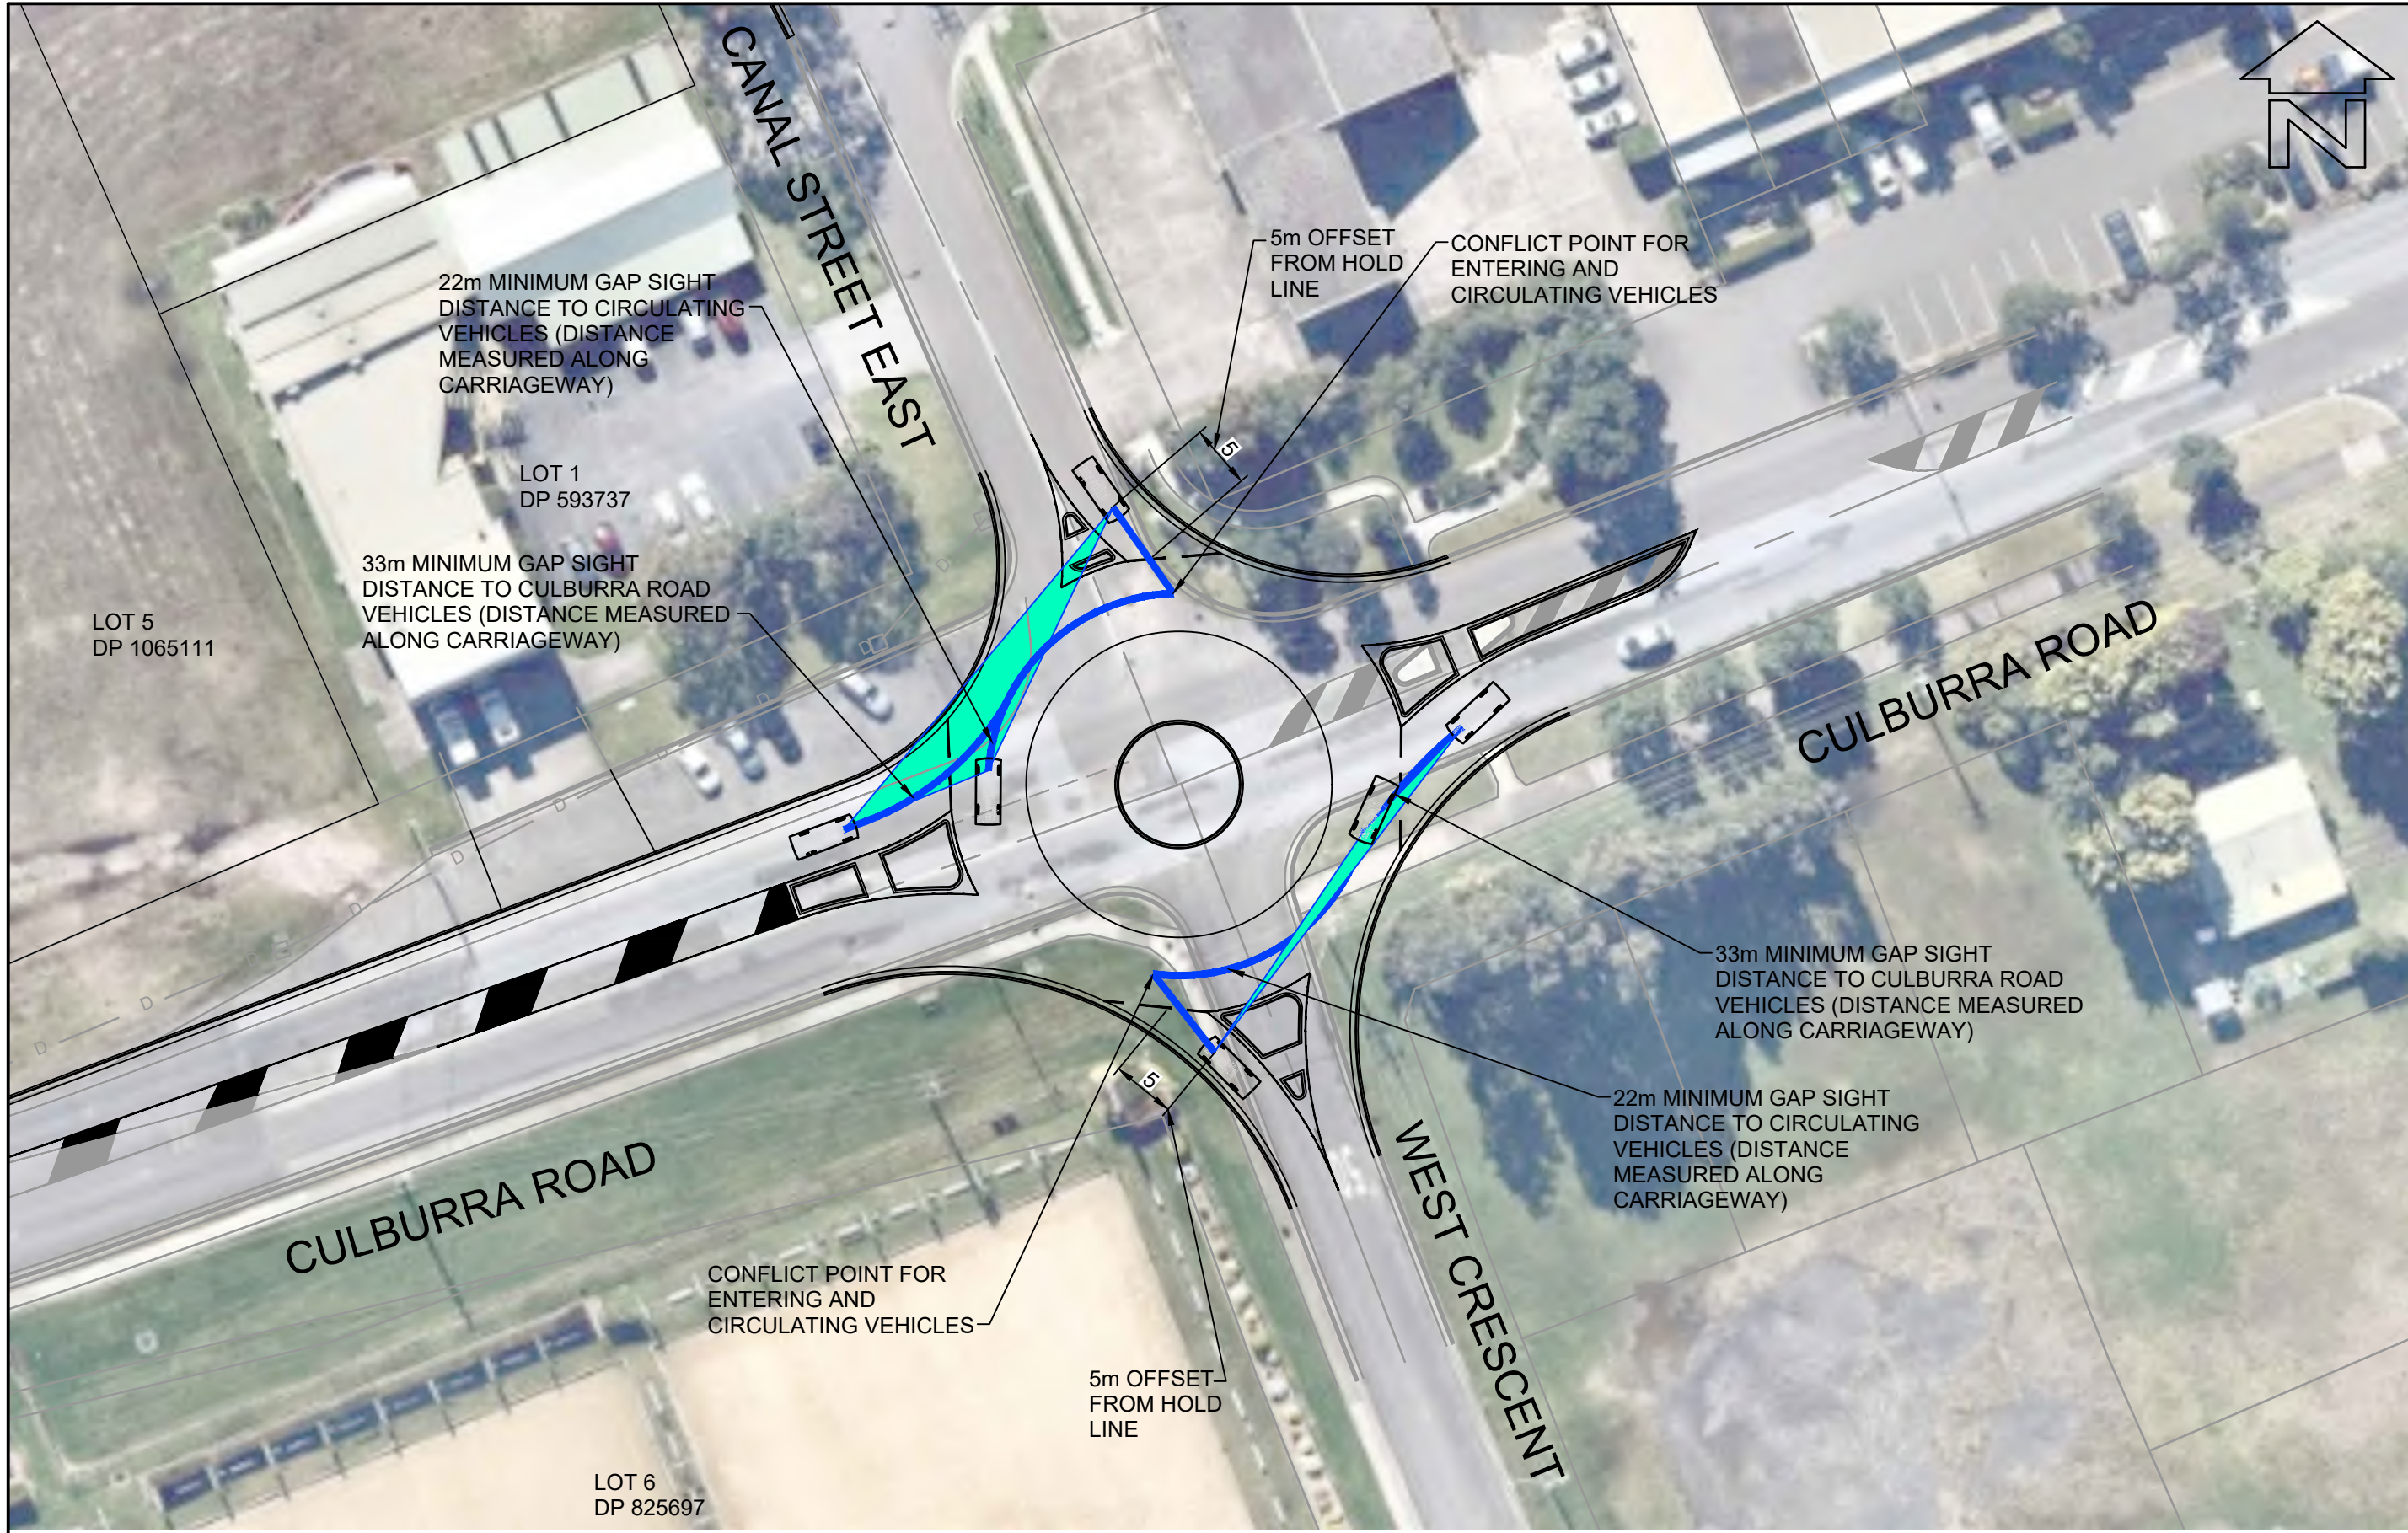

LAYOUT PLAN
SCALE 1:500

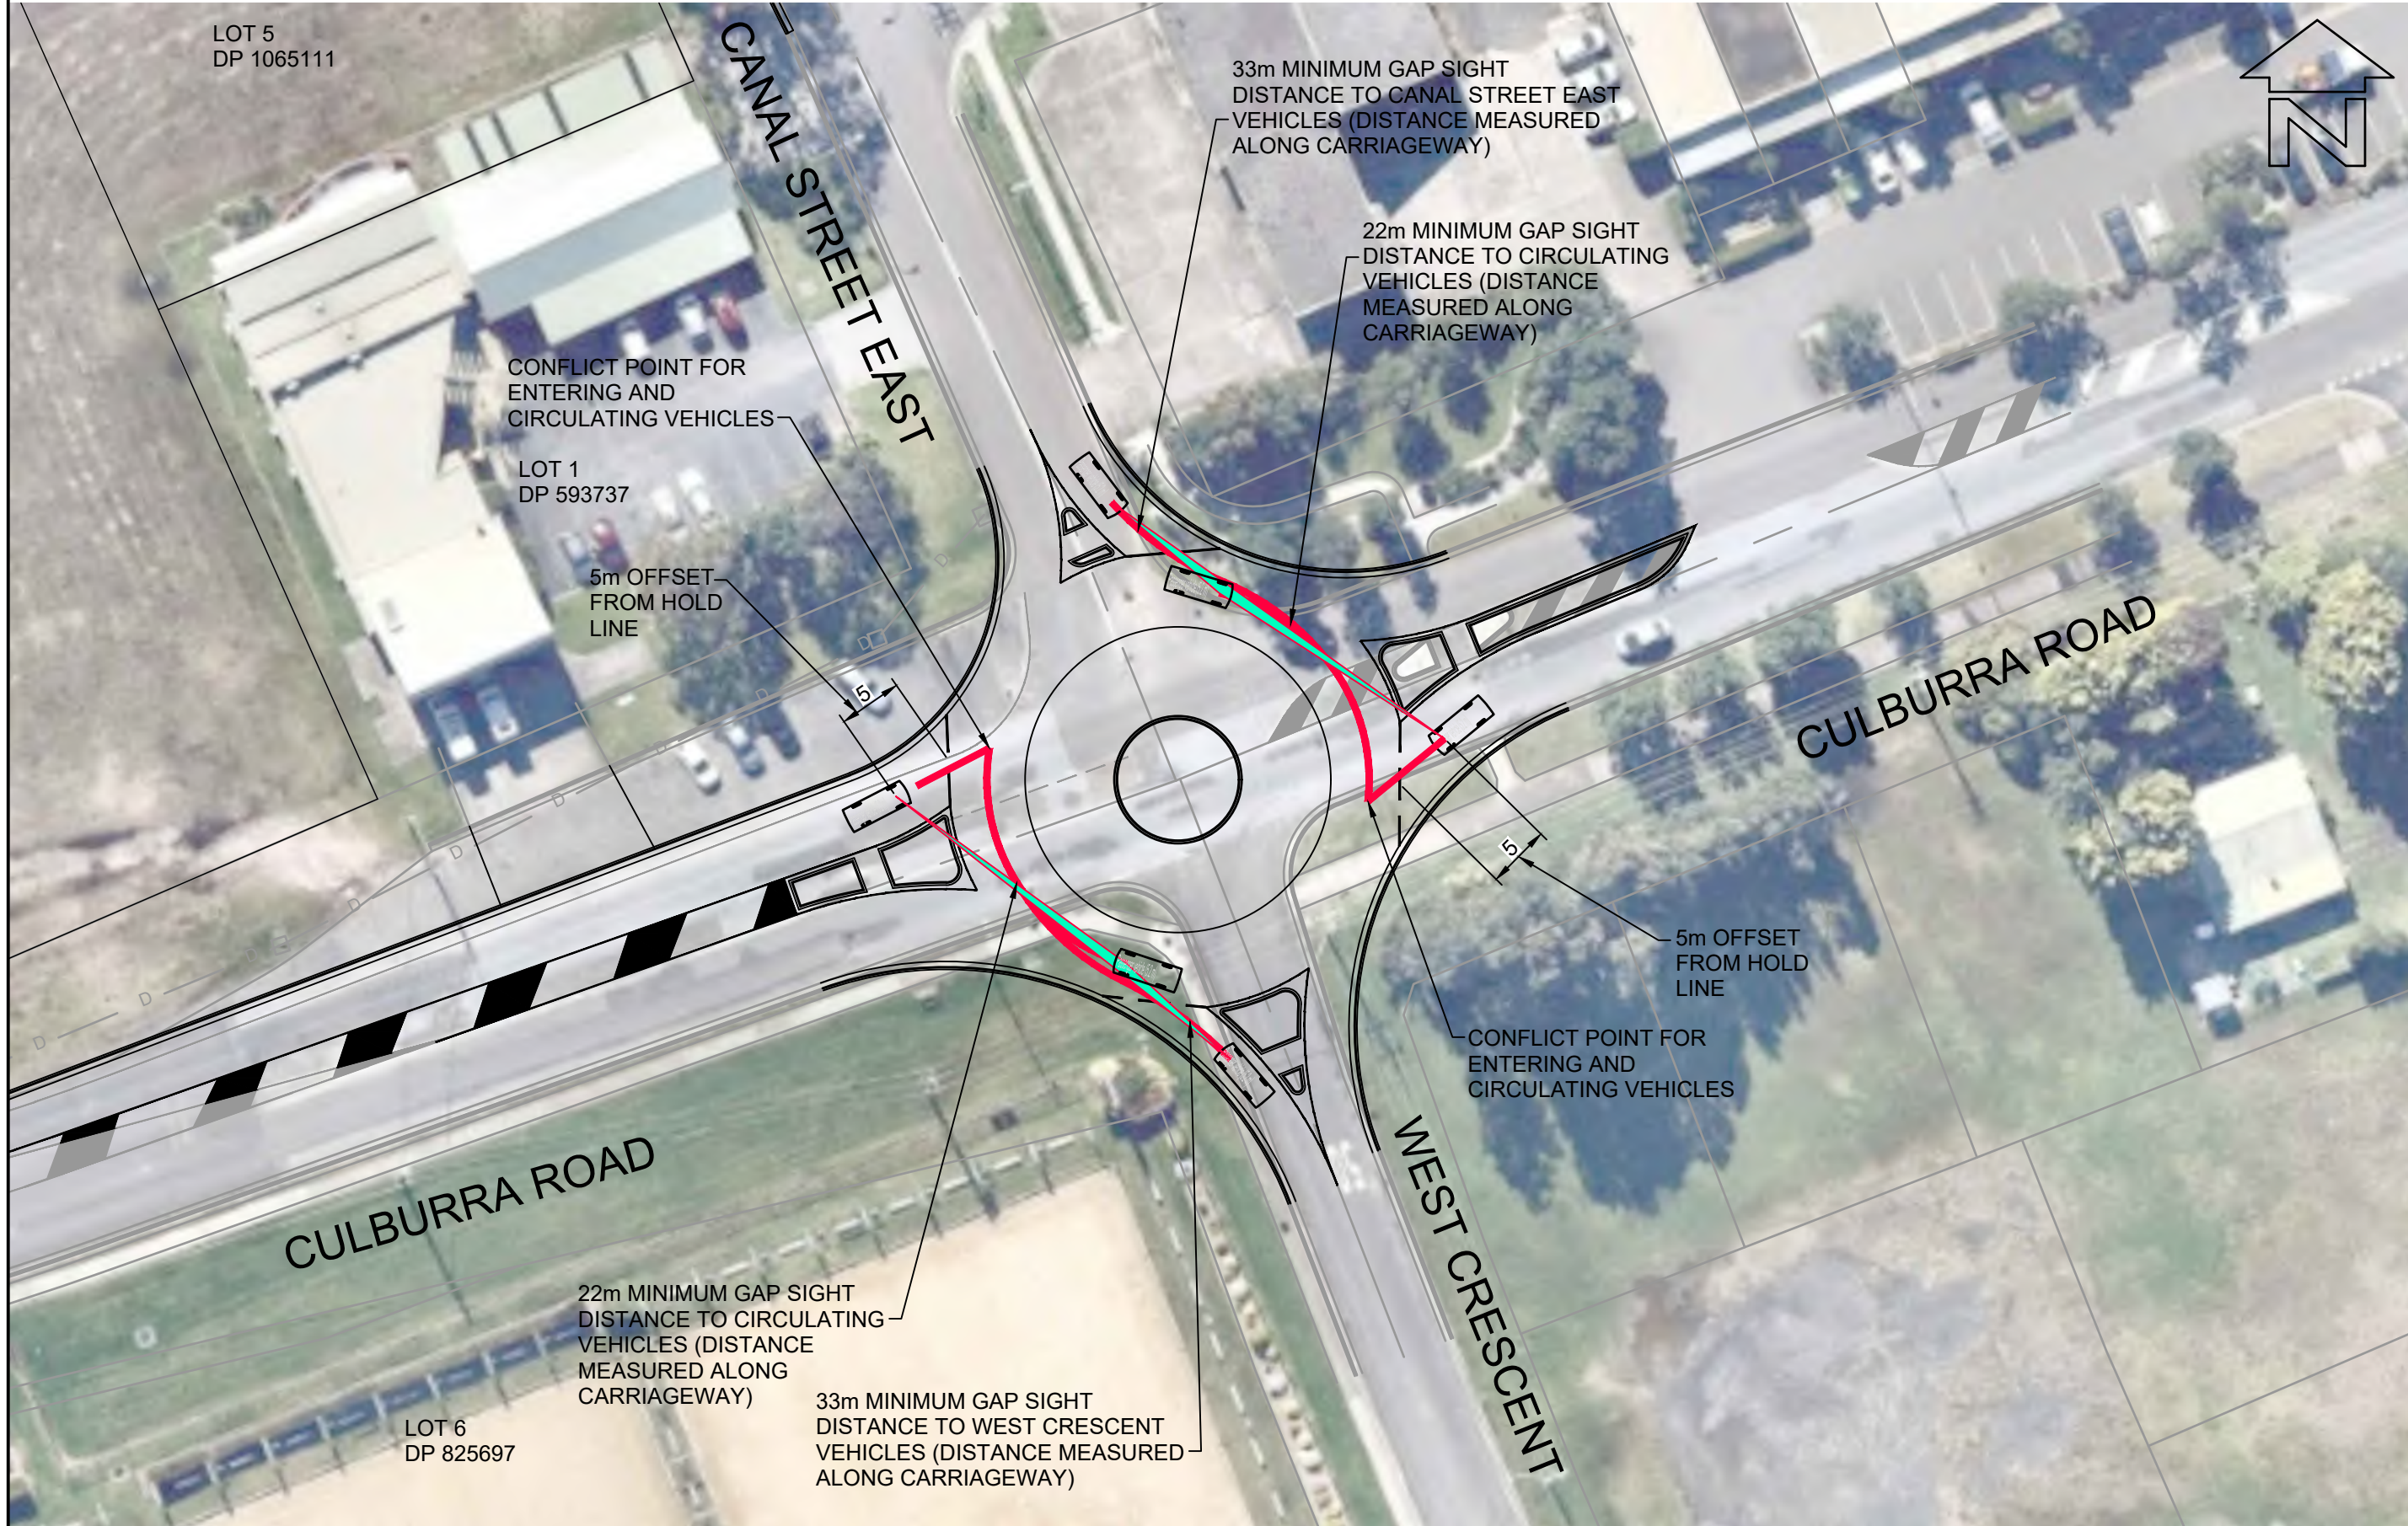

BEWARE!


THE CONTRACTOR IS TO VERIFY THE LOCATION OF ALL EXISTING SERVICES PRIOR TO COMMENCEMENT OF CONSTRUCTION AND SHALL BE RESPONSIBLE, AT THE CONTRACTOR'S EXPENSE, FOR ANY REPAIRS TO DAMAGE CAUSED DURING CONSTRUCTION.

DIAL BEFORE YOU DIG
www.1100.com.au

LAYOUT PLAN
SCALE 1:500




LAYOUT PLAN
SCALE 1:1000

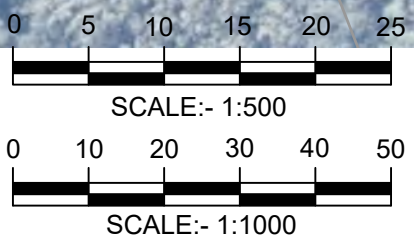


PROFESSIONAL STANDARDS SCHEME
Liability limited by a scheme approved under Professional Standards Legislation


RATIO: AS NOTED (AT A1 ORIGINAL)		DATUM: AUSTRALIAN HEIGHT DATUM ORIGIN: SSM RL DATE OF PLAN: MARCH 2020	SURVEY DESIGN DRAWN CHECK'D	APS CJG CJG MJP	REV =	DESCRIPTION	BY	DATE	allen price & scarratts pty ltd land and development consultants Nowra Office: 75 Plunkett Street, Nowra NSW 2541 Kiama Office: 1/28 Bong Bong Street, Kiama NSW 2533 phone: (02) 4421 6544 consultants@allenprice.com.au www.allenprice.com.au		PRELIMINARY ROUNDABOUT 03 SIGHT LINE LAYOUT PLAN OVER CULBURRA ROAD AT CULBURRA BEACH FOR SEALARK PTY LTD		DRAWING STATUS PRELIMINARY NOT TO BE USED FOR CONSTRUCTION PURPOSES	DRAWING NUMBER 25405-119	SHEET 20 OF 29	REVISION P1
---	--	--	--------------------------------------	--------------------------	----------	-------------	----	------	--	--	--	--	--	------------------------------------	----------------------	-----------------------

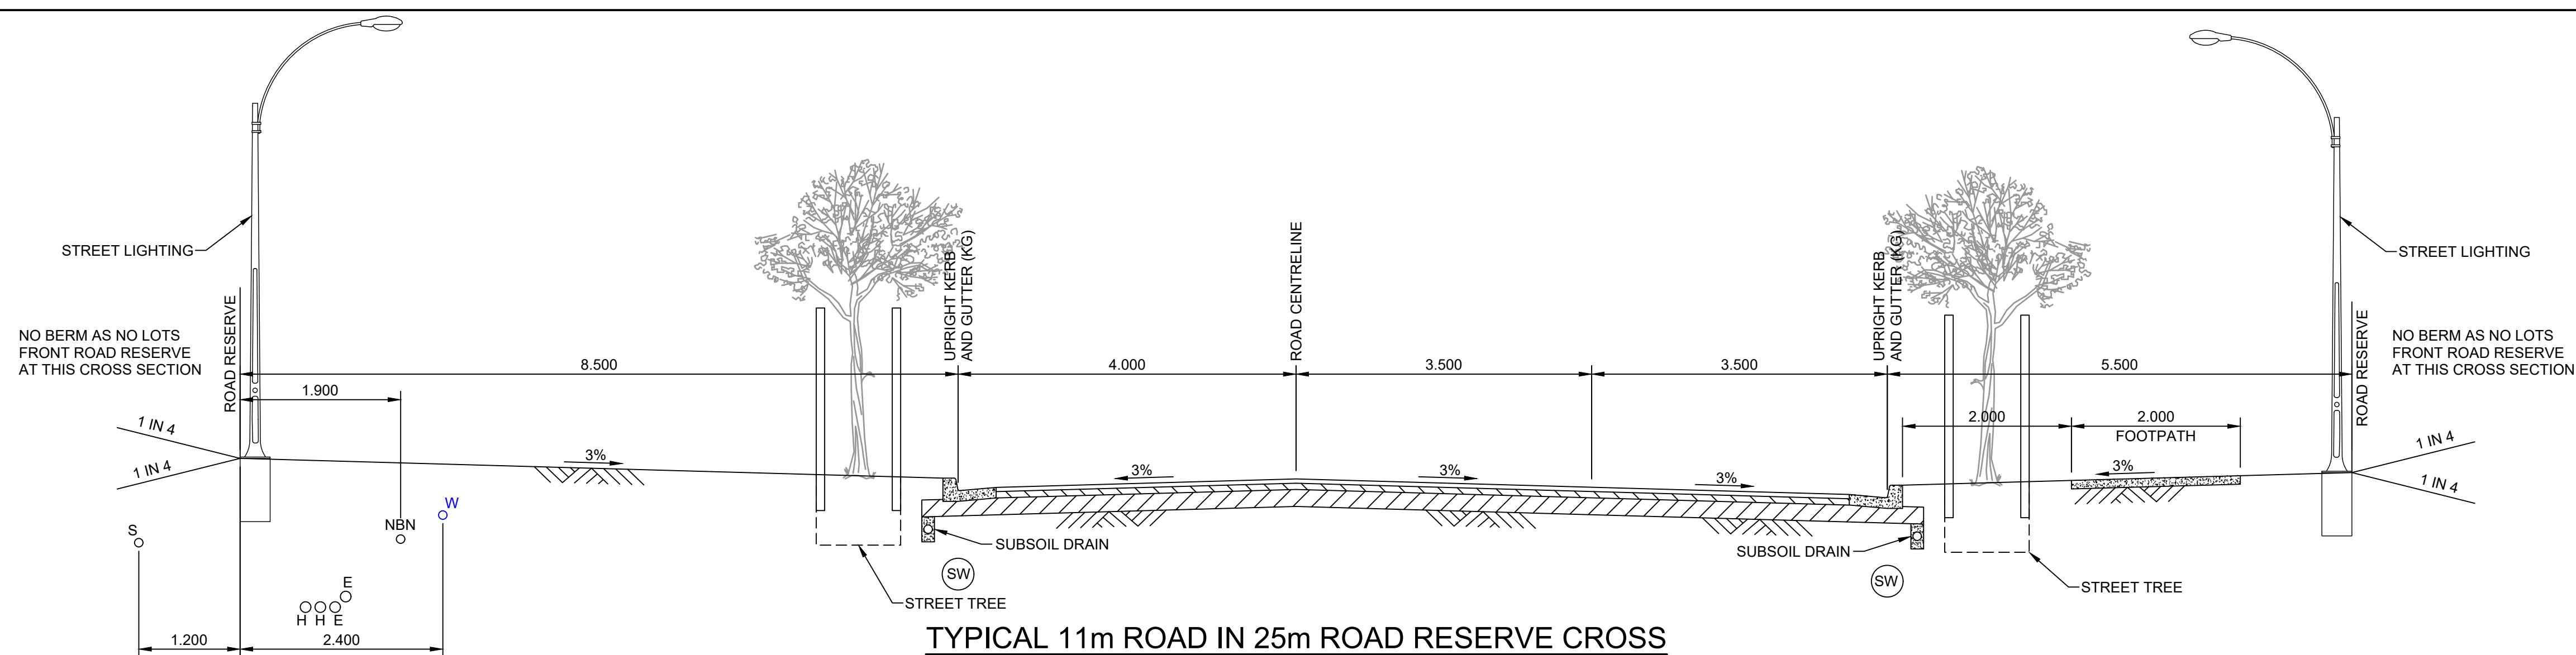

TYPICAL 11m ROAD IN 25m ROAD RESERVE CROSS
SECTION FOR ROAD 01
SCALE 1:50

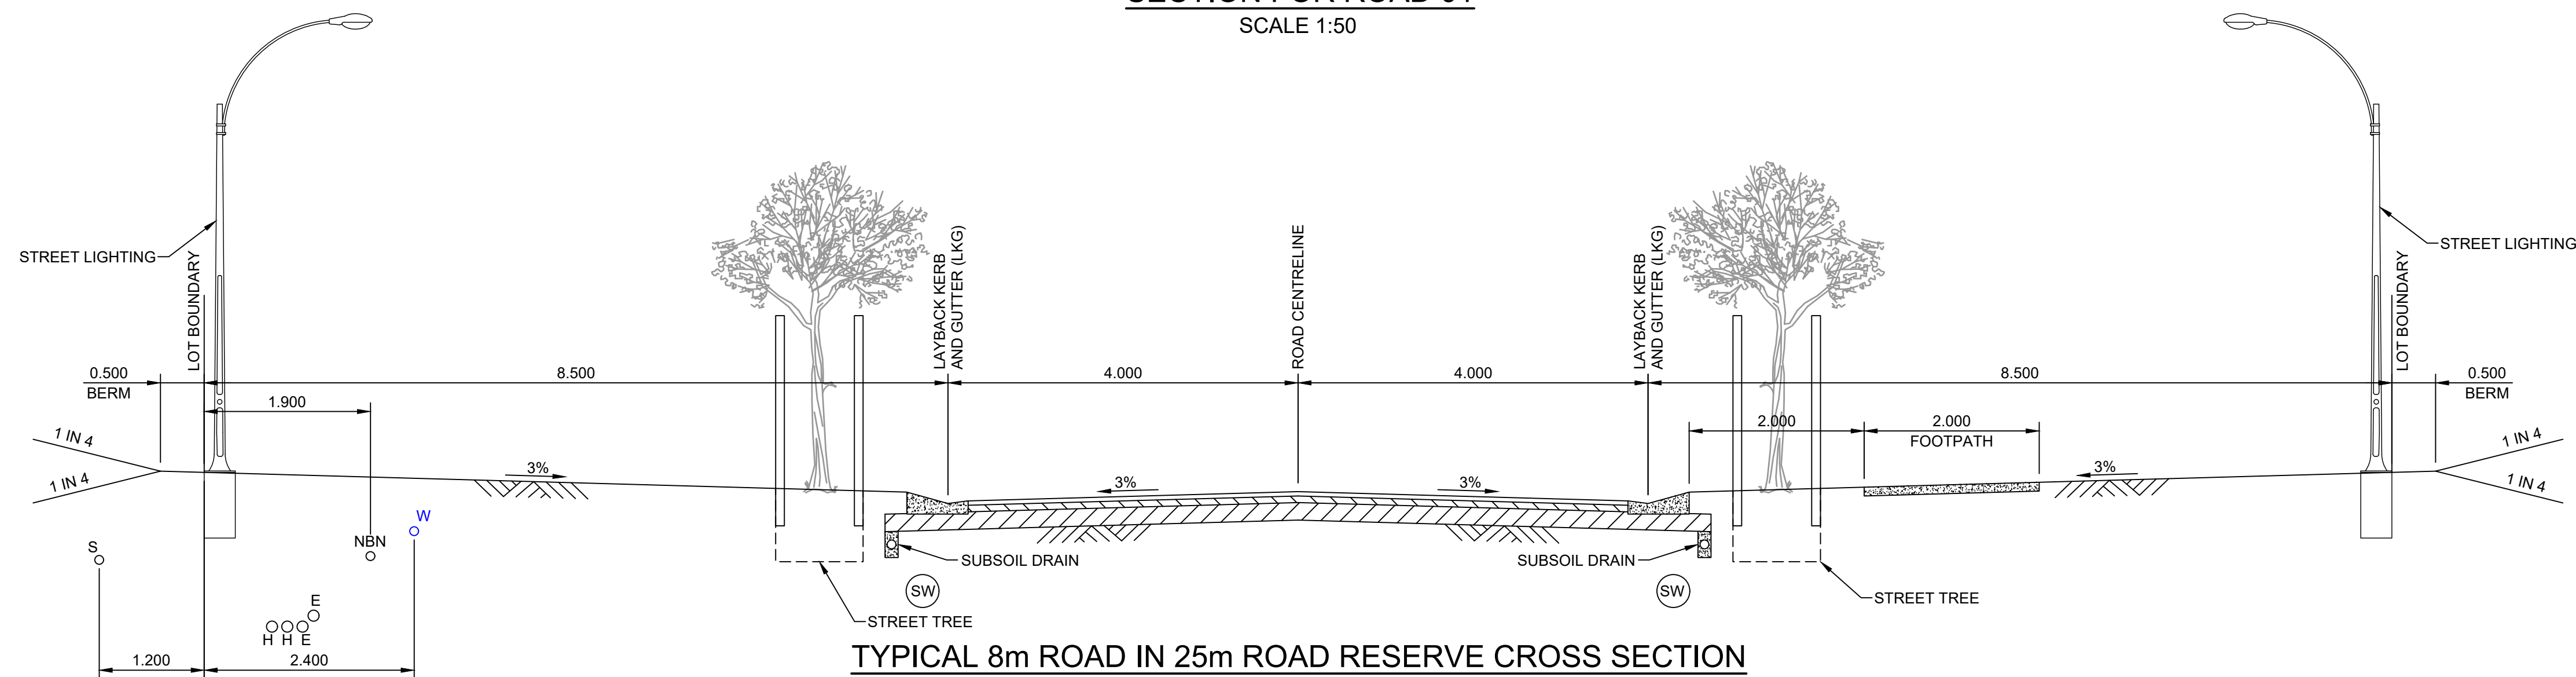


TYPICAL 8m ROAD IN 25m ROAD RESERVE CROSS SECTION
FOR ROAD 01
SCALE 1:50

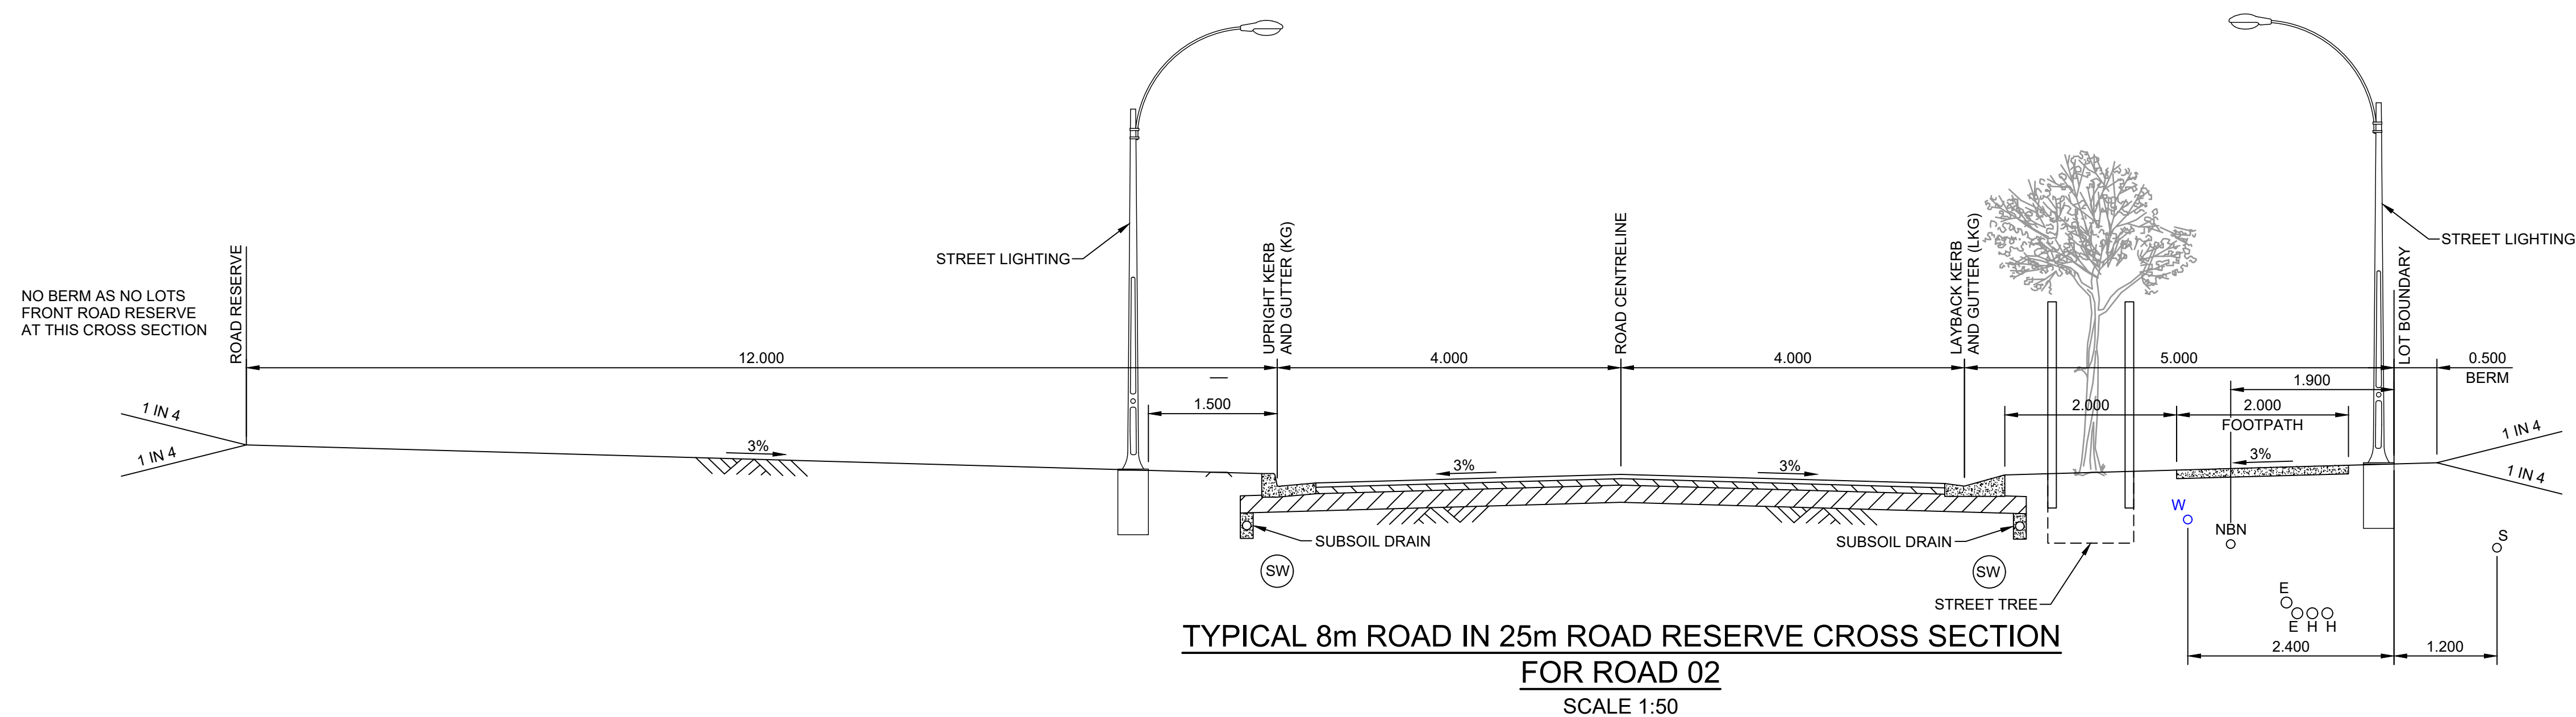

TYPICAL 8m ROAD IN 25m ROAD RESERVE CROSS SECTION
FOR ROAD 02
SCALE 1:50

NOTE:

FOOTPATHS SHOWN ON CROSS SECTIONS ARE FOR INFORMATION ONLY. SEE LAYOUT PLANS FOR CLARIFICATION OF FOOTPATH LOCATION THROUGH SUBDIVISION.

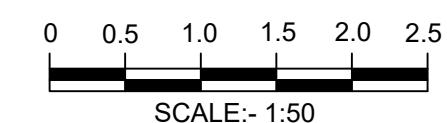


BEWARE!


THE CONTRACTOR IS TO VERIFY THE LOCATION OF ALL EXISTING SERVICES PRIOR TO COMMENCEMENT OF CONSTRUCTION AND SHALL BE RESPONSIBLE, AT THE CONTRACTOR'S EXPENSE, FOR ANY REPAIRS TO DAMAGE CAUSED DURING CONSTRUCTION.




RATIO: 1:50 (AT A1 ORIGINAL)	DATUM: AUSTRALIAN HEIGHT DATUM	SURVEY	APS	REV	DESCRIPTION	BY	DATE	 allen price & scarratts pty ltd land and development consultants Nowra Office: 75 Plunkett Street, Nowra NSW 2541 Kiama Office: 1/28 Bong Bong Street, Kiama NSW 2533 phone: (02) 4421 6544 consultants@allenprice.com.au www.allenprice.com.au	PRELIMINARY TYPICAL ROAD CROSS SECTIONS PLAN SHEET 01 OVER CULBURRA ROAD AT CULBURRA BEACH FOR SEALARK PTY LTD	DRAWING STATUS PRELIMINARY NOT TO BE USED FOR CONSTRUCTION PURPOSE		
	ORIGIN: SSM RL	DESIGN	CJG	=						DRAWING NUMBER 25405-120	SHEET 21	REVISION P1
	DATE OF PLAN: MARCH 2020	DRAWN	CJG							OF 29		
		CHECK'D	MJP									

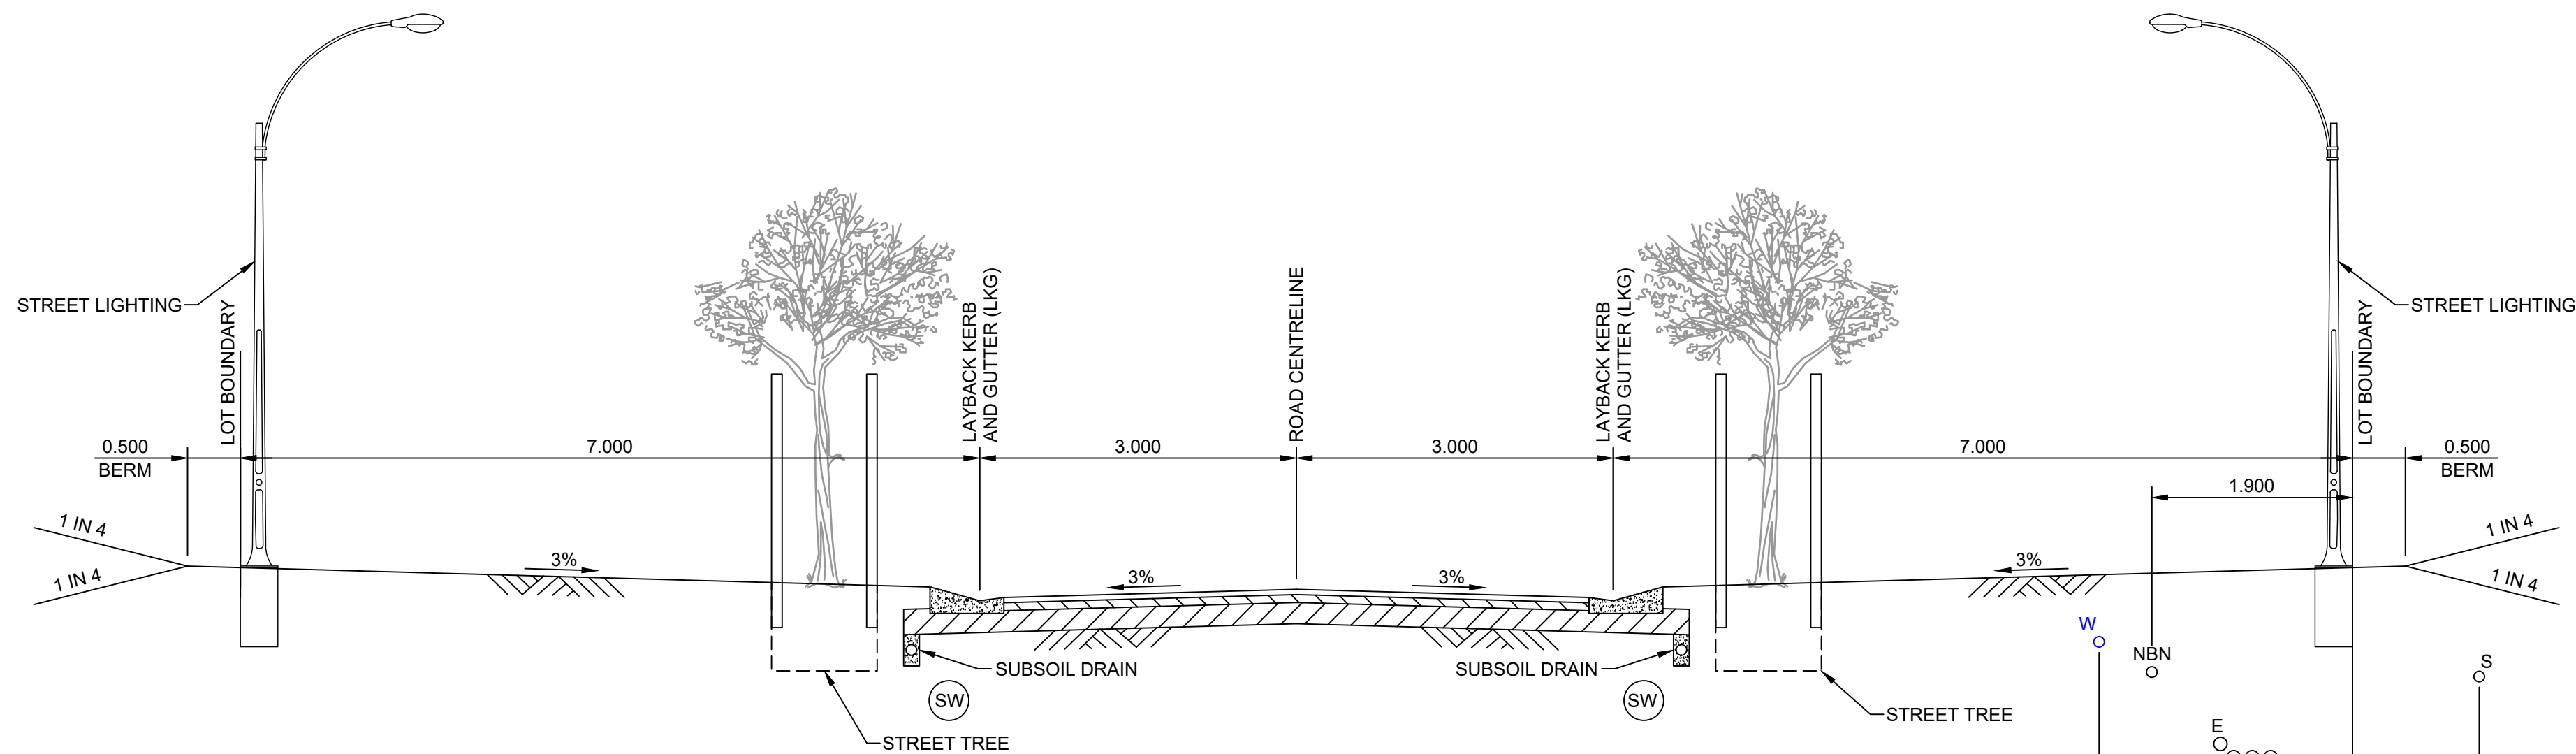

TYPICAL 6m ROAD IN 20m ROAD RESERVE CROSS SECTION
FOR ROAD 05
SCALE 1:50

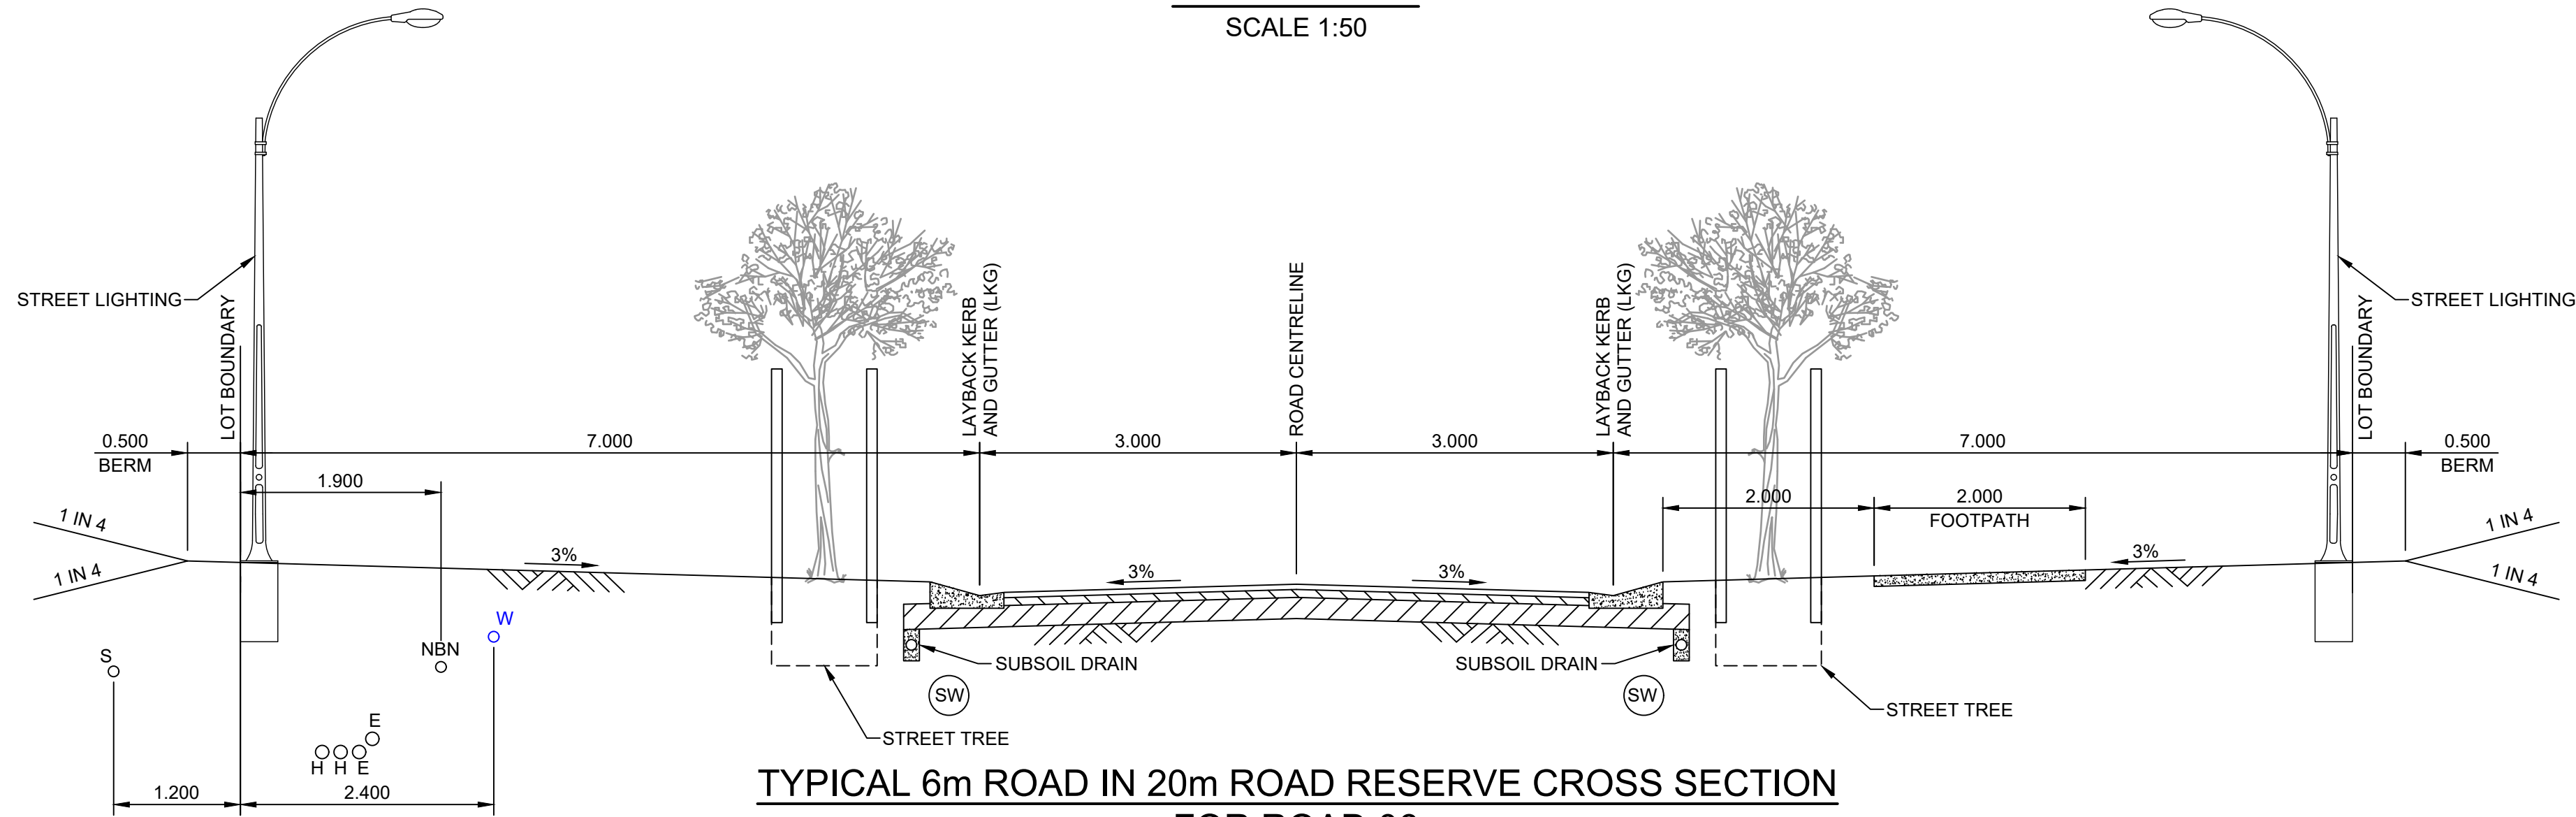


TYPICAL 6m ROAD IN 20m ROAD RESERVE CROSS SECTION
FOR ROAD 06
SCALE 1:50

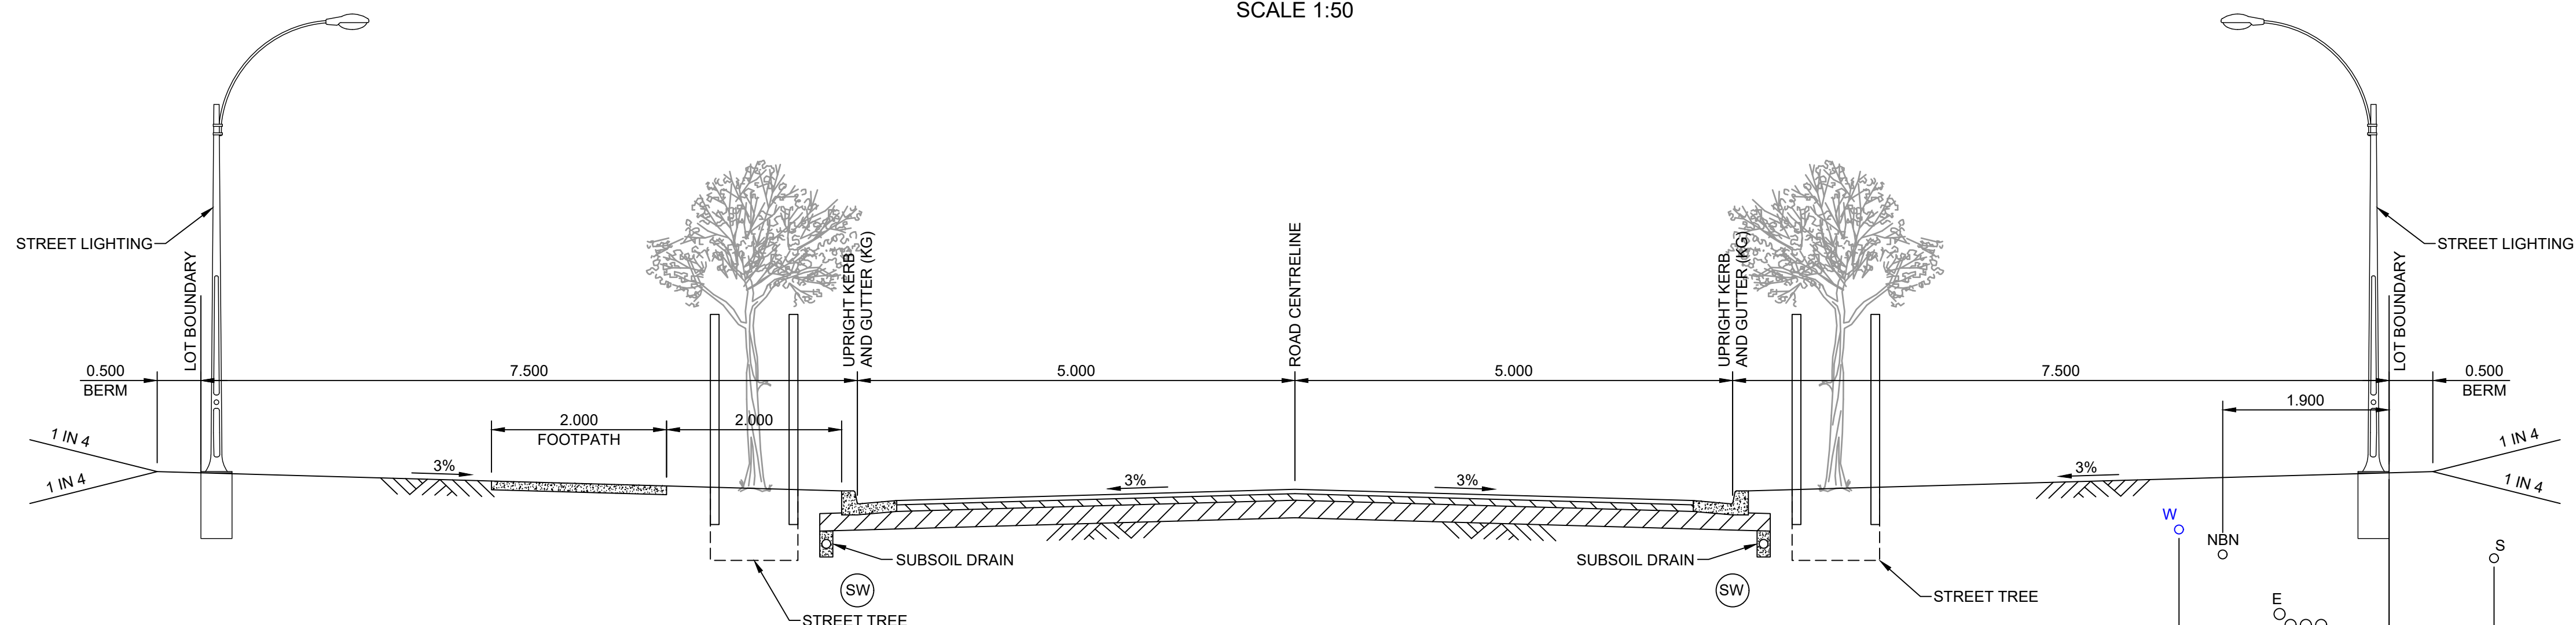

TYPICAL 10m ROAD IN 25m ROAD RESERVE CROSS SECTION
FOR ROAD 07
SCALE 1:50

NOTE:
FOOTPATHS SHOWN ON CROSS SECTIONS ARE FOR INFORMATION ONLY. SEE LAYOUT PLANS FOR CLARIFICATION OF FOOTPATH LOCATION THROUGH SUBDIVISION.

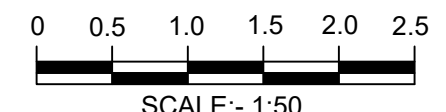


BEWARE!


DIAL BEFORE YOU DIG
www.1100.com.au

THE CONTRACTOR IS TO VERIFY THE LOCATION OF ALL EXISTING SERVICES PRIOR TO COMMENCEMENT OF CONSTRUCTION AND SHALL BE RESPONSIBLE, AT THE CONTRACTOR'S EXPENSE, FOR ANY REPAIRS TO DAMAGE CAUSED DURING CONSTRUCTION.


RATIO: 1:50 (AT A1 ORIGINAL)	DATUM: AUSTRALIAN HEIGHT DATUM	SURVEY	APS	REV	DESCRIPTION	BY	DATE	allen price & scarratts pty ltd land and development consultants Nowra Office: 75 Plunkett Street, Nowra NSW 2541 Kiama Office: 1/28 Bong Bong Street, Kiama NSW 2533 phone: (02) 4421 6544 consultants@allenprice.com.au www.allenprice.com.au	PRELIMINARY TYPICAL ROAD CROSS SECTIONS PLAN SHEET 03 OVER CULBURRA ROAD AT CULBURRA BEACH FOR SEALARK PTY LTD	DRAWING STATUS PRELIMINARY NOT TO BE USED FOR CONSTRUCTION PURPOSES
	ORIGIN: SSM RL	DESIGN	CJG							DRAWING NUMBER 25405-122
	DATE OF PLAN: MARCH 2020	DRAWN	CJG							SHEET 23 OF 29 REVISION P1

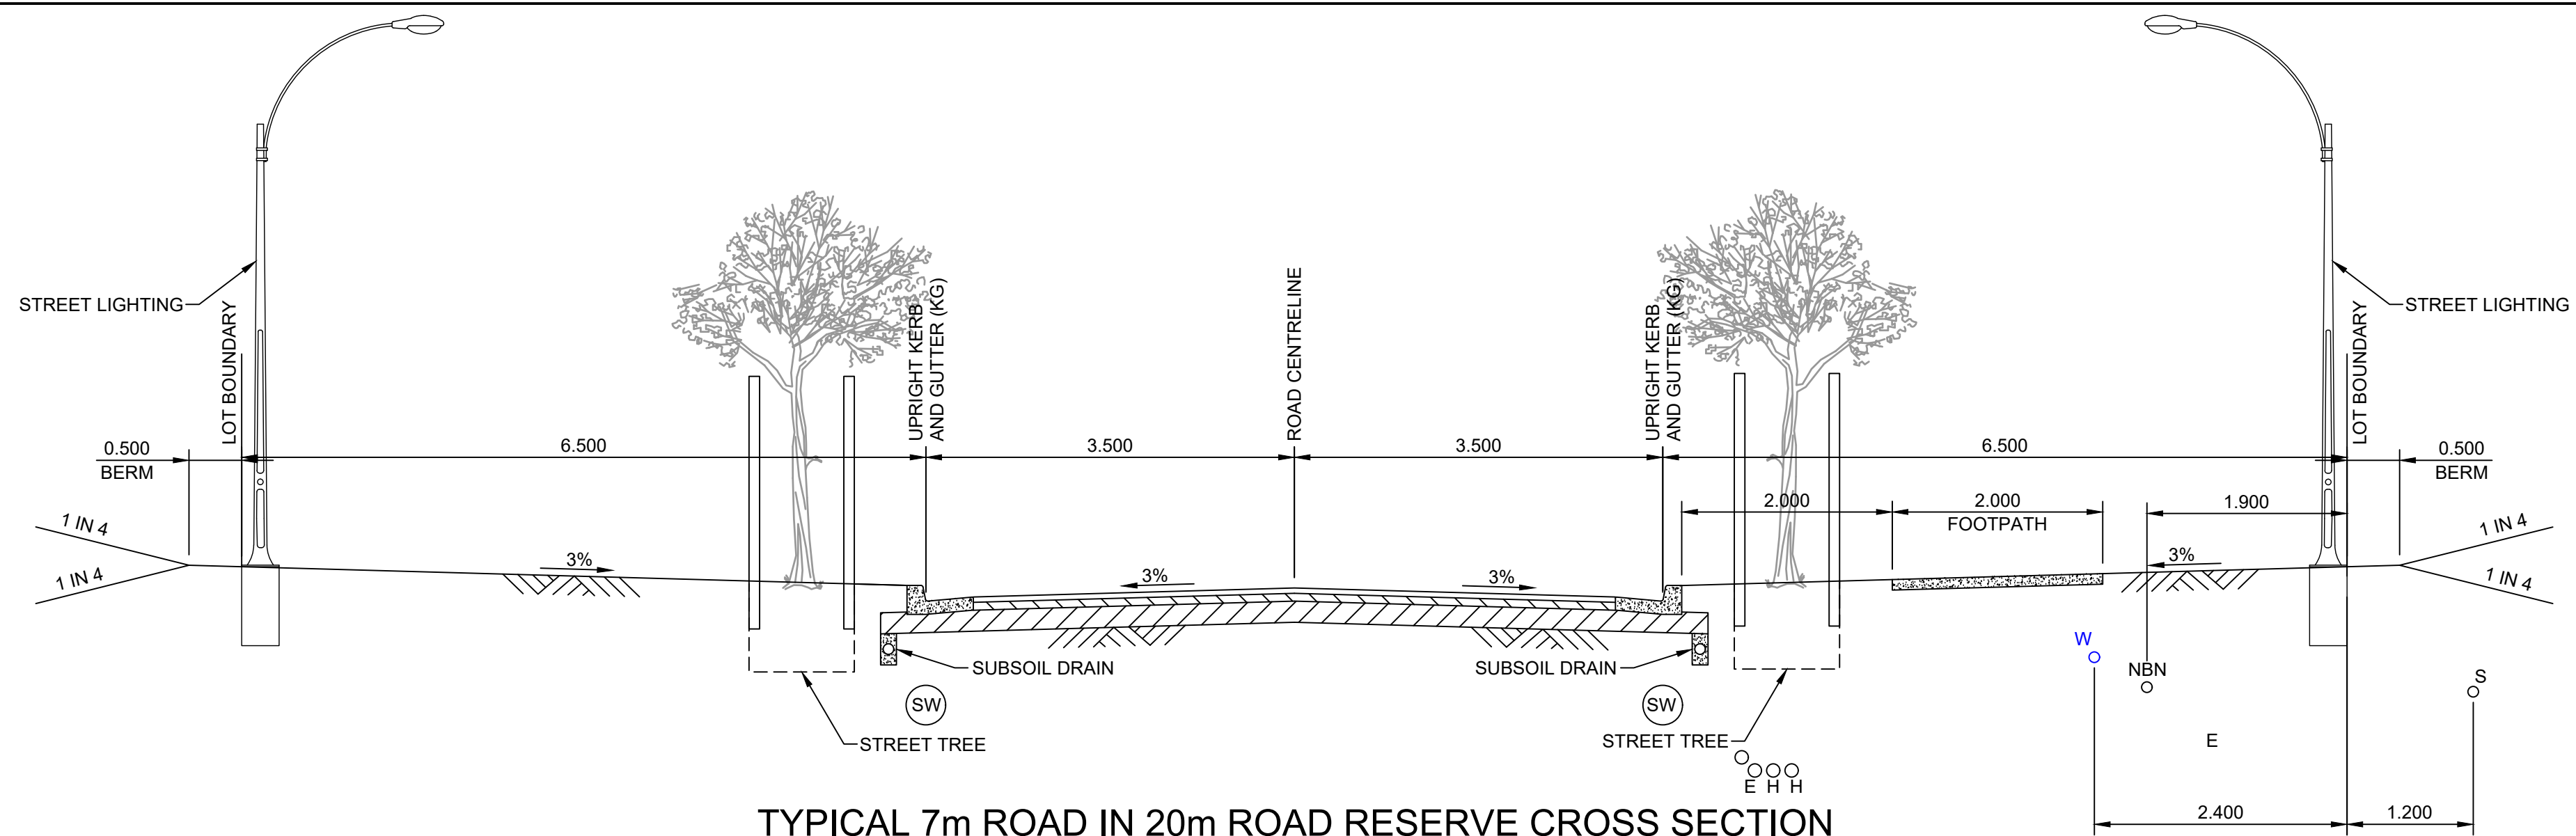

**TYPICAL 7m ROAD IN 20m ROAD RESERVE CROSS SECTION
FOR ROAD 08**
SCALE 1:50

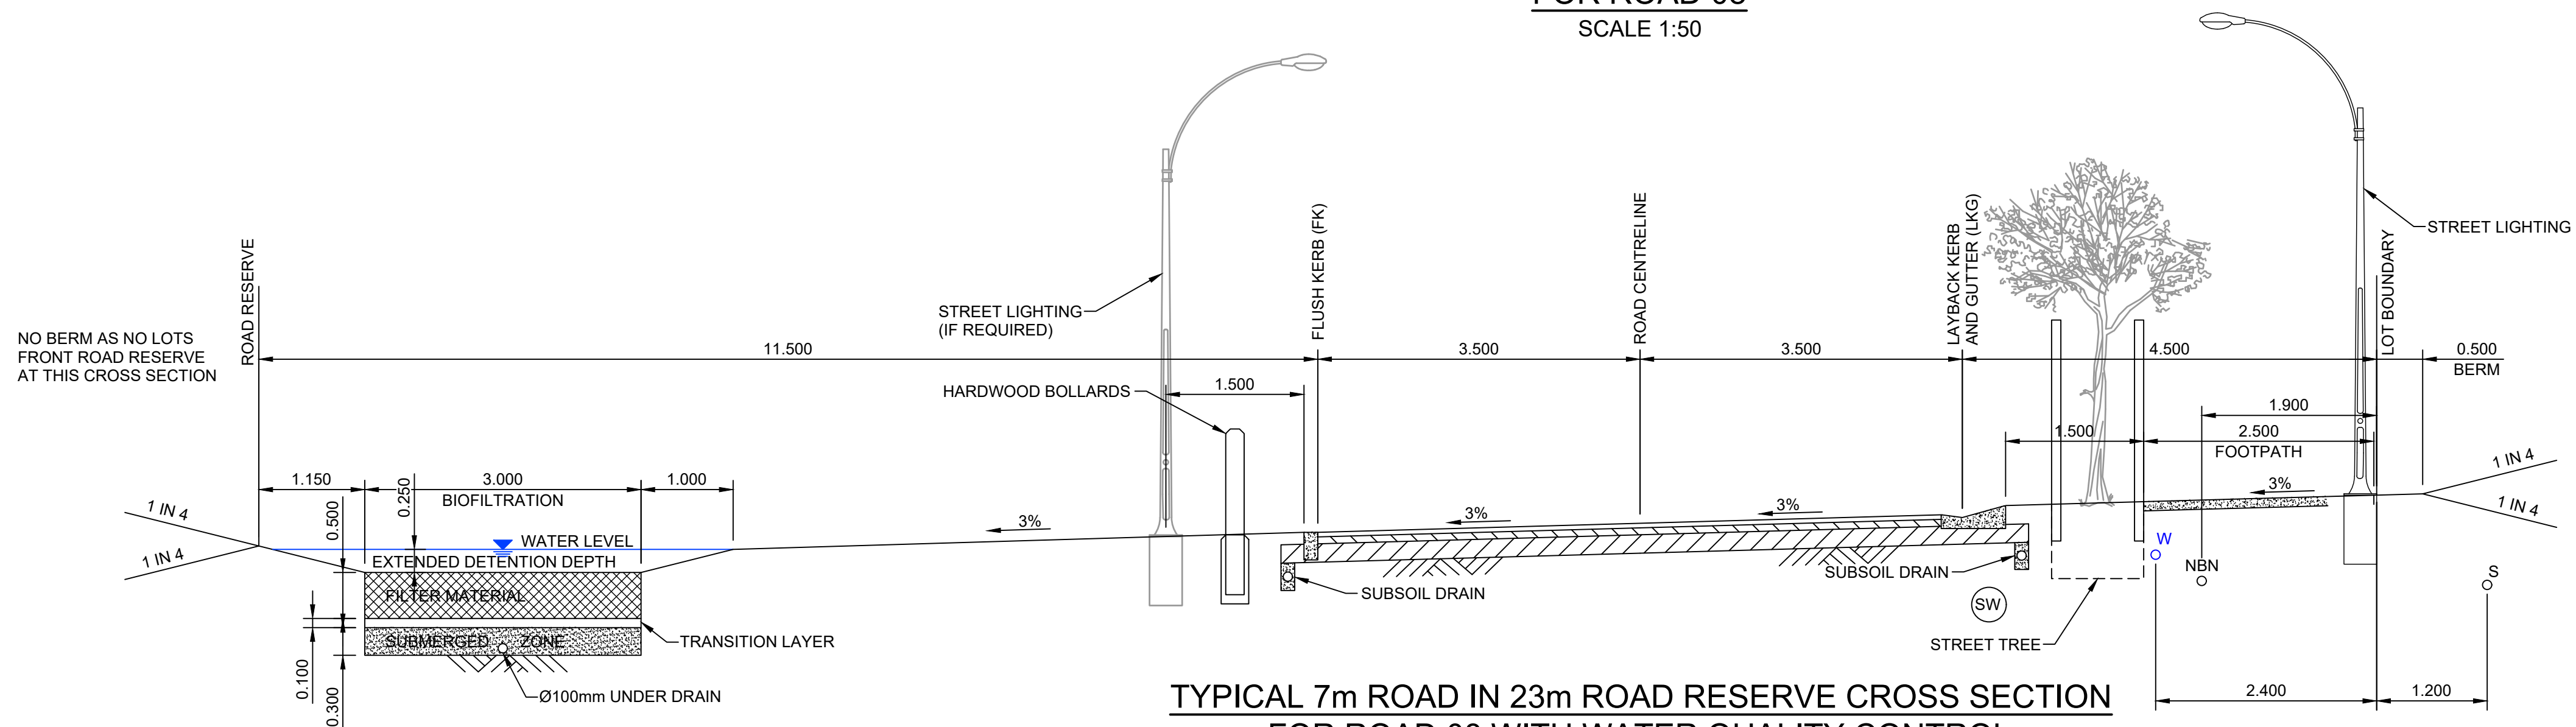

**TYPICAL 7m ROAD IN 23m ROAD RESERVE CROSS SECTION
FOR ROAD 08 WITH WATER QUALITY CONTROL**
SCALE 1:50

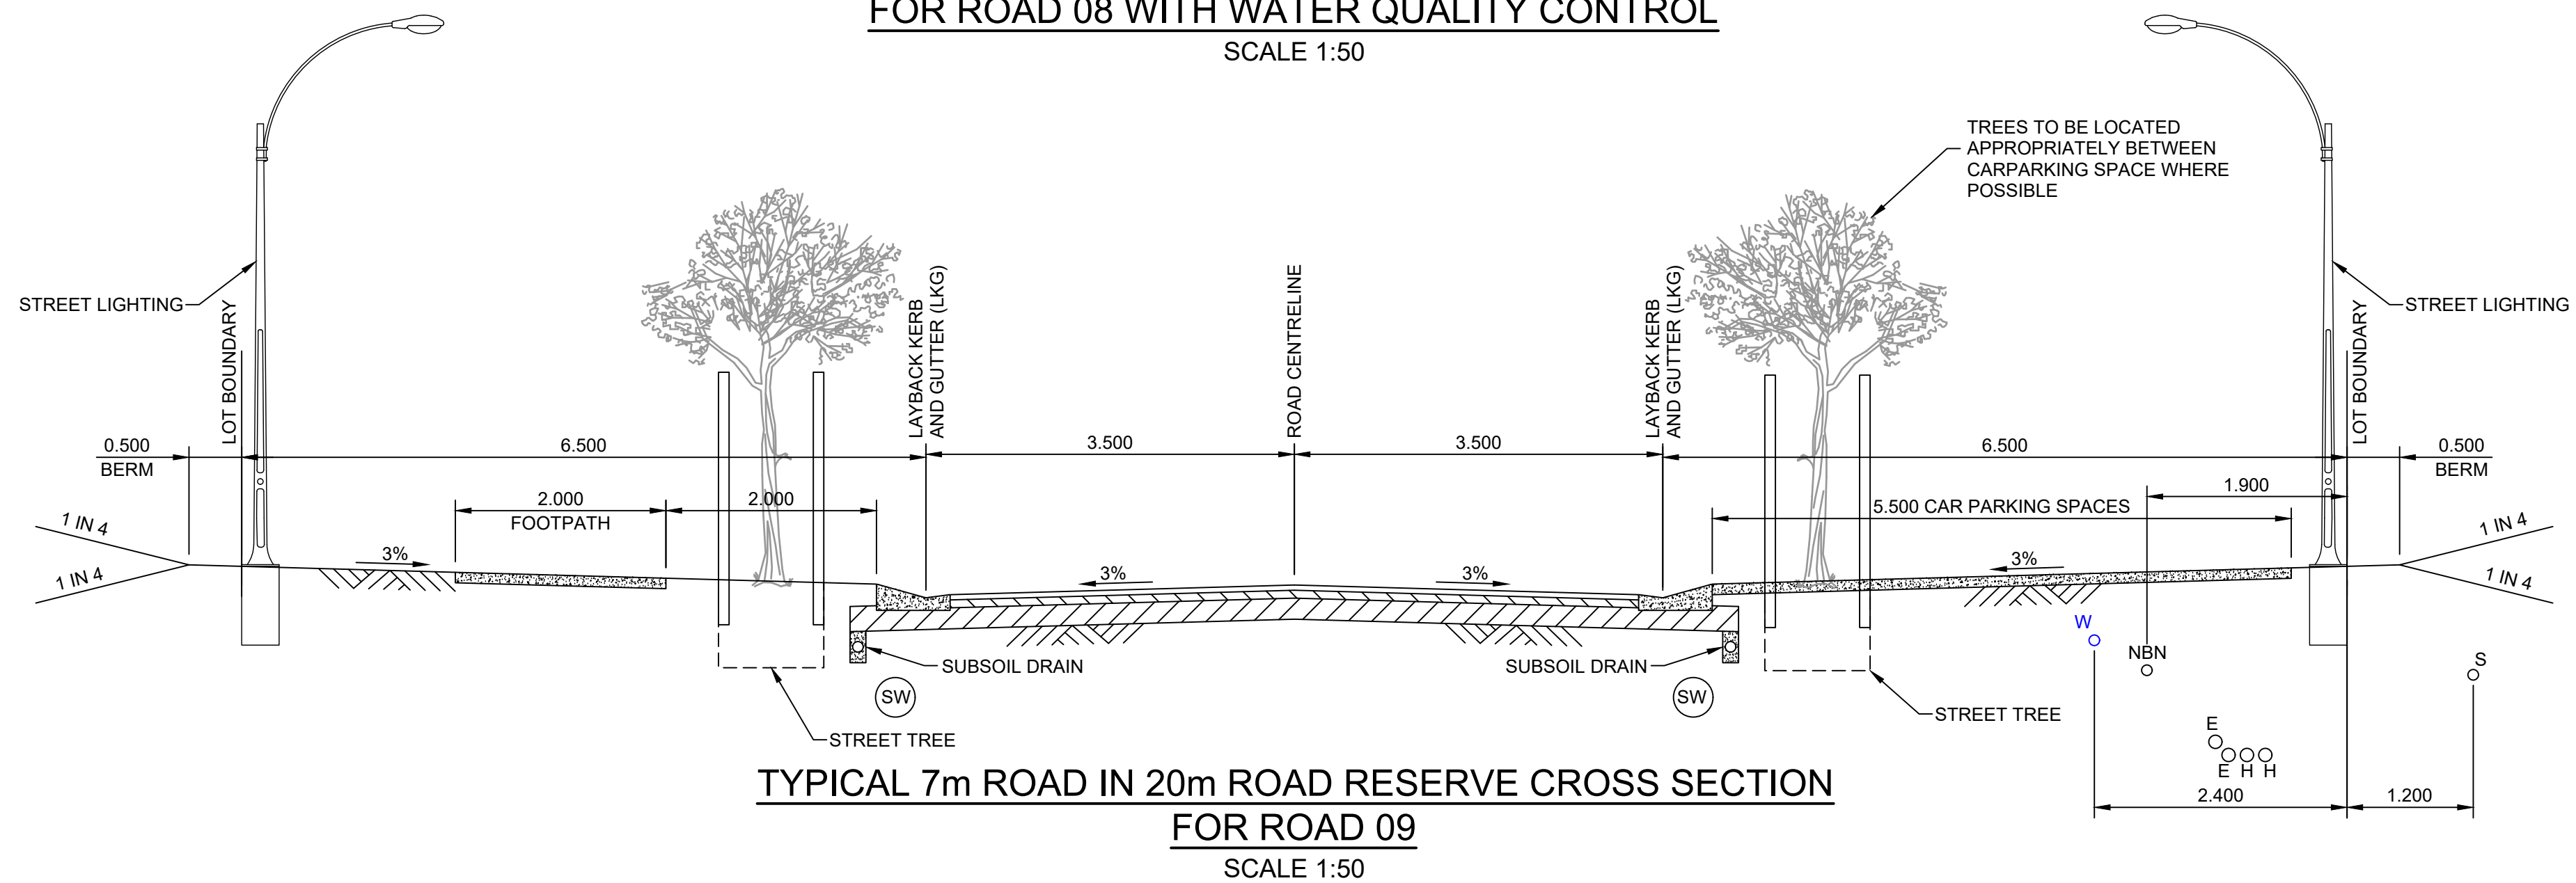

**TYPICAL 7m ROAD IN 20m ROAD RESERVE CROSS SECTION
FOR ROAD 09**
SCALE 1:50

NOTE:
FOOTPATHS SHOWN ON CROSS SECTIONS ARE FOR INFORMATION ONLY. SEE LAYOUT PLANS FOR CLARIFICATION OF FOOTPATH LOCATION THROUGH SUBDIVISION.

**PROFESSIONAL
STANDARDS
SCHEME**
Liability limited by a scheme
approved under Professional
Standards Legislation




BEWARE!


THE CONTRACTOR IS TO VERIFY THE LOCATION OF ALL EXISTING SERVICES PRIOR TO COMMENCEMENT OF CONSTRUCTION AND SHALL BE RESPONSIBLE, AT THE CONTRACTOR'S EXPENSE, FOR ANY REPAIRS TO DAMAGE CAUSED DURING CONSTRUCTION.

**DIAL BEFORE
YOU DIG**
www.1100.com.au


RATIO: 1:50 (AT A1 ORIGINAL)	DATUM: AUSTRALIAN HEIGHT DATUM ORIGIN: SSM RL DATE OF PLAN: MARCH 2020	SURVEY DESIGN DRAWN CHECK'D	APS C/JG C/JG MJP	REV =	DESCRIPTION	BY	DATE	aps allen price & scarratts pty ltd land and development consultants Nowra Office: 75 Plunkett Street, Nowra NSW 2541 Kiama Office: 1/28 Bong Bong Street, Kiama NSW 2533 phone: (02) 4421 6544 consultants@allenprice.com.au www.allenprice.com.au	PRELIMINARY TYPICAL ROAD CROSS SECTIONS PLAN SHEET 04 OVER CULBURRA ROAD AT CULBURRA BEACH FOR SEALARK PTY LTD	DRAWING STATUS PRELIMINARY NOT TO BE USED FOR CONSTRUCTION PURPOSES	DRAWING NUMBER 25405-123	SHEET 24 OF 29	REVISION P1
---	--	--------------------------------------	----------------------------	----------	-------------	----	------	---	--	--	------------------------------------	---------------------------------	-----------------------

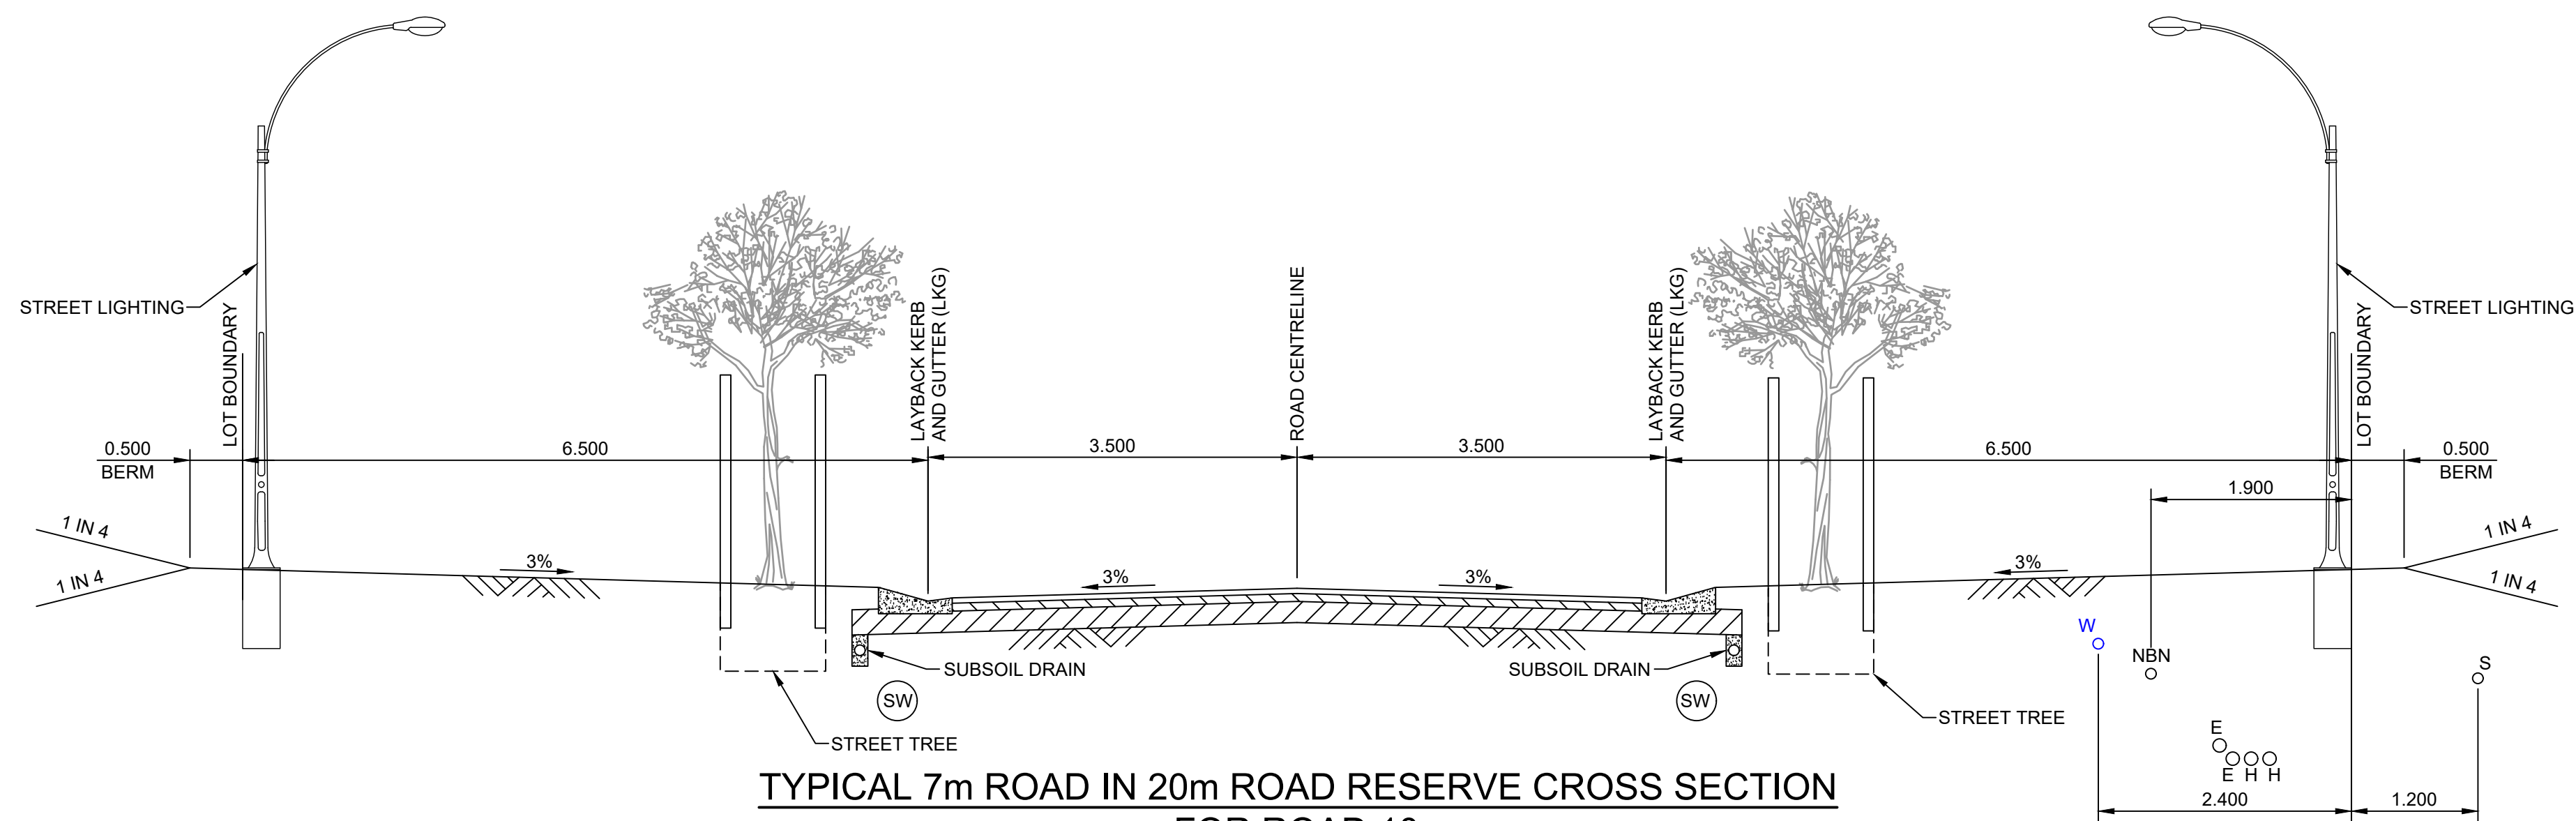

TYPICAL 7m ROAD IN 20m ROAD RESERVE CROSS SECTION
FOR ROAD 10
SCALE 1:50

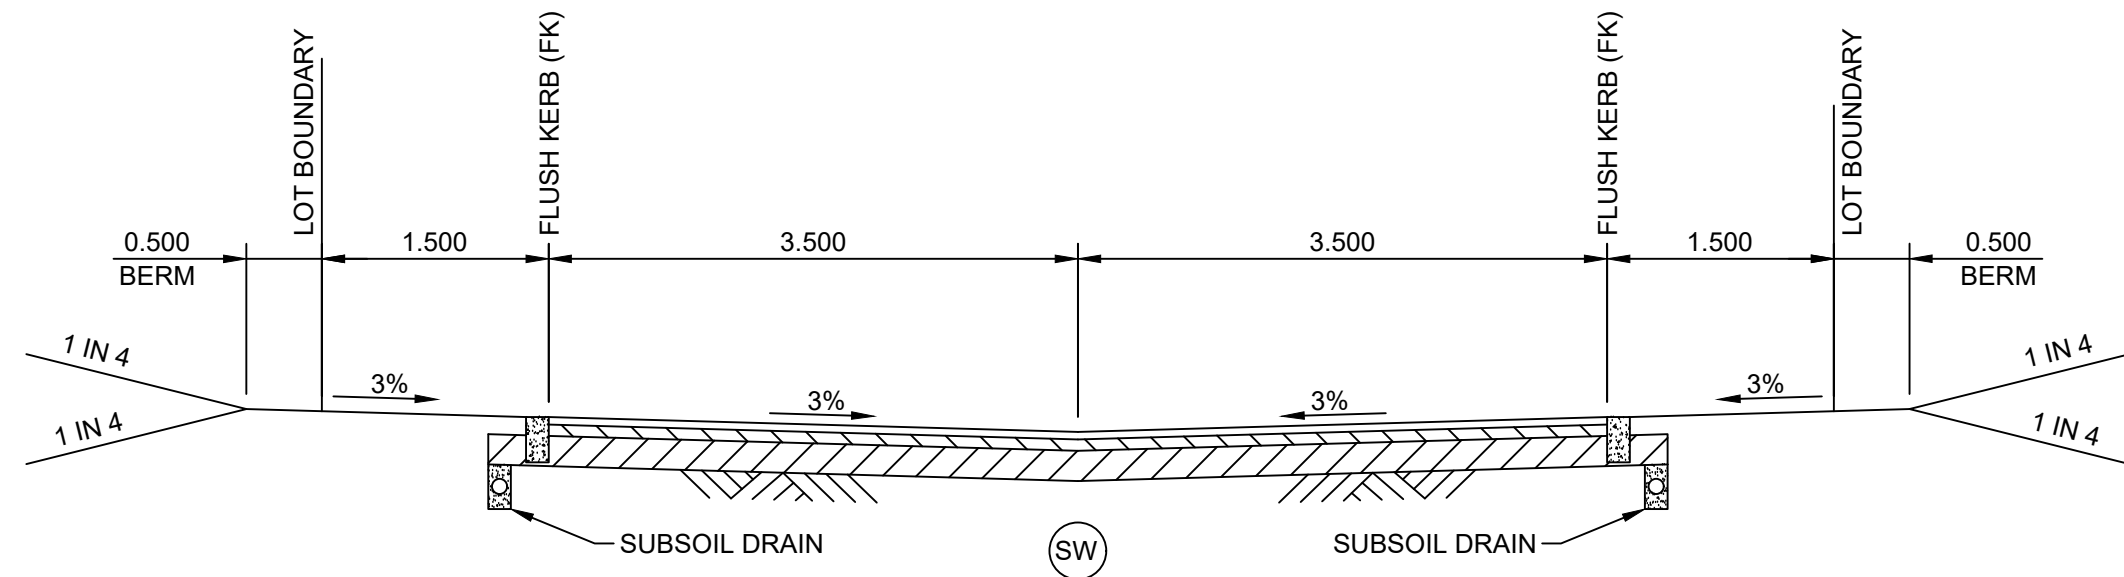

TYPICAL 7m ROAD IN 10m ROAD RESERVE CROSS SECTION
FOR ACCESS ROAD 01
SCALE 1:50

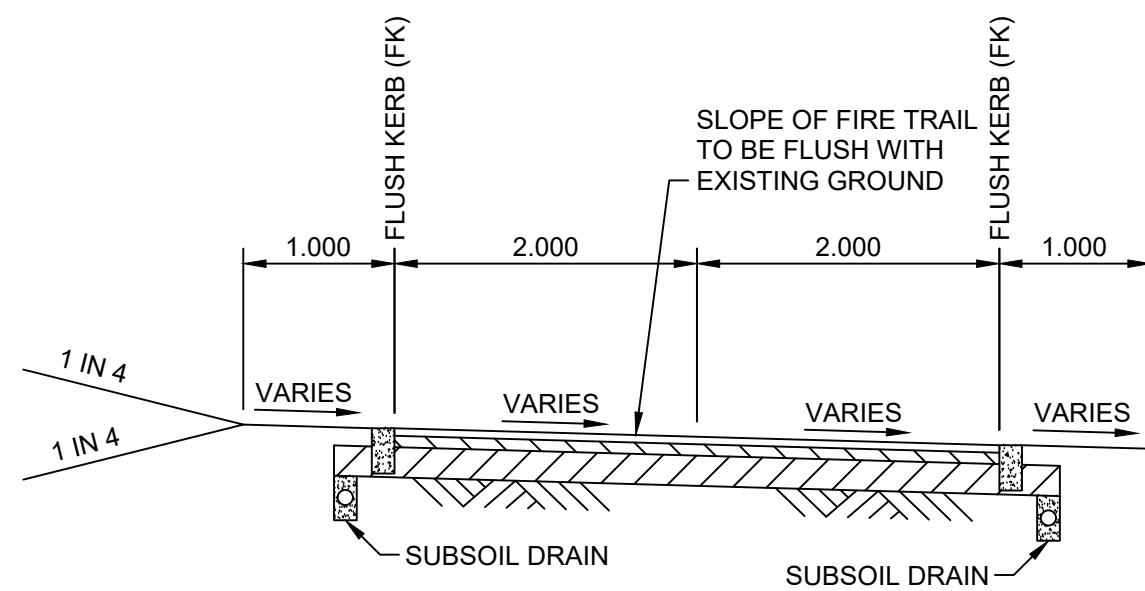

TYPICAL 4m FIRE TRAIL PRIVATE PROPERTY/PUBLIC RESERVE CROSS SECTION
FOR EMERGENCY EGRESS ROUTE 01 AND 02
SCALE 1:50

NOTE:

FOOTPATHS SHOWN ON CROSS SECTIONS ARE FOR INFORMATION ONLY. SEE LAYOUT PLANS FOR CLARIFICATION OF FOOTPATH LOCATION THROUGH SUBDIVISION.






BEWARE!

THE CONTRACTOR IS TO VERIFY THE LOCATION OF ALL EXISTING SERVICES PRIOR TO COMMENCEMENT OF CONSTRUCTION AND SHALL BE RESPONSIBLE, AT THE CONTRACTOR'S EXPENSE, FOR ANY REPAIRS TO DAMAGE CAUSED DURING CONSTRUCTION.



RATIO: 1:50 (AT A1 ORIGINAL)	DATUM: AUSTRALIAN HEIGHT DATUM ORIGIN: SSM RL DATE OF PLAN: MARCH 2020	SURVEY DESIGN C/JG DRAWN C/JG CHECK'D MJP	APS REV =	DESCRIPTION	BY	DATE	aps allen price & scarratts pty ltd land and development consultants Nowra Office: 75 Plunkett Street, Nowra NSW 2541 Kiama Office: 1/28 Bong Bong Street, Kiama NSW 2533 phone: (02) 4421 6544 consultants@allenprice.com.au www.allenprice.com.au	PRELIMINARY TYPICAL ROAD CROSS SECTIONS PLAN SHEET 05 OVER CULBURRA ROAD AT CULBURRA BEACH FOR SEALARK PTY LTD	DRAWING STATUS PRELIMINARY NOT TO BE USED FOR CONSTRUCTION PURPOSES	DRAWING NUMBER 25405-124	SHEET 25 OF 29	REVISION P1
---	--	--	--------------	-------------	----	------	--	--	--	------------------------------------	---------------------------------	-----------------------

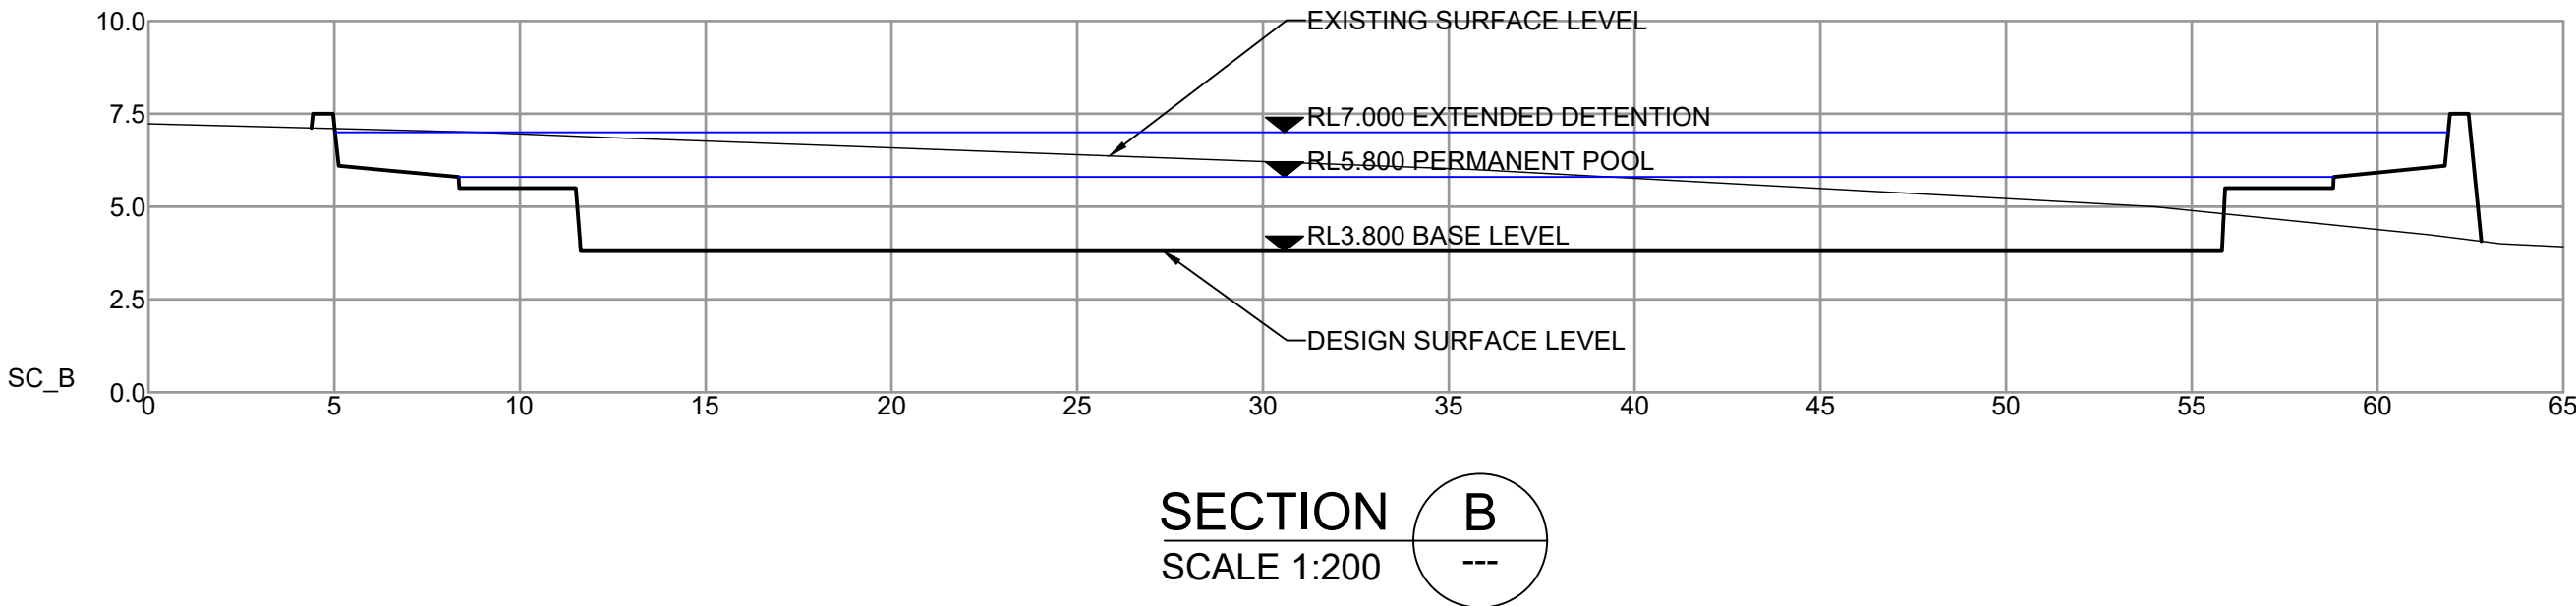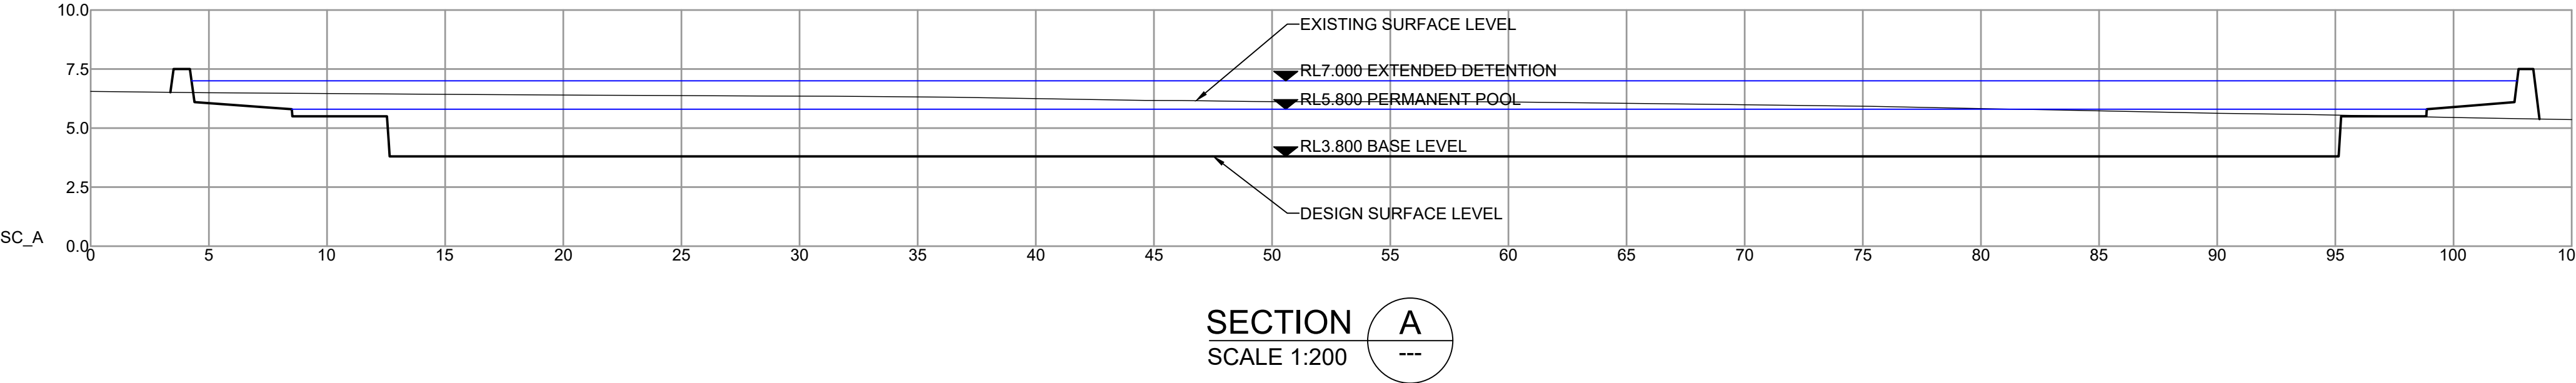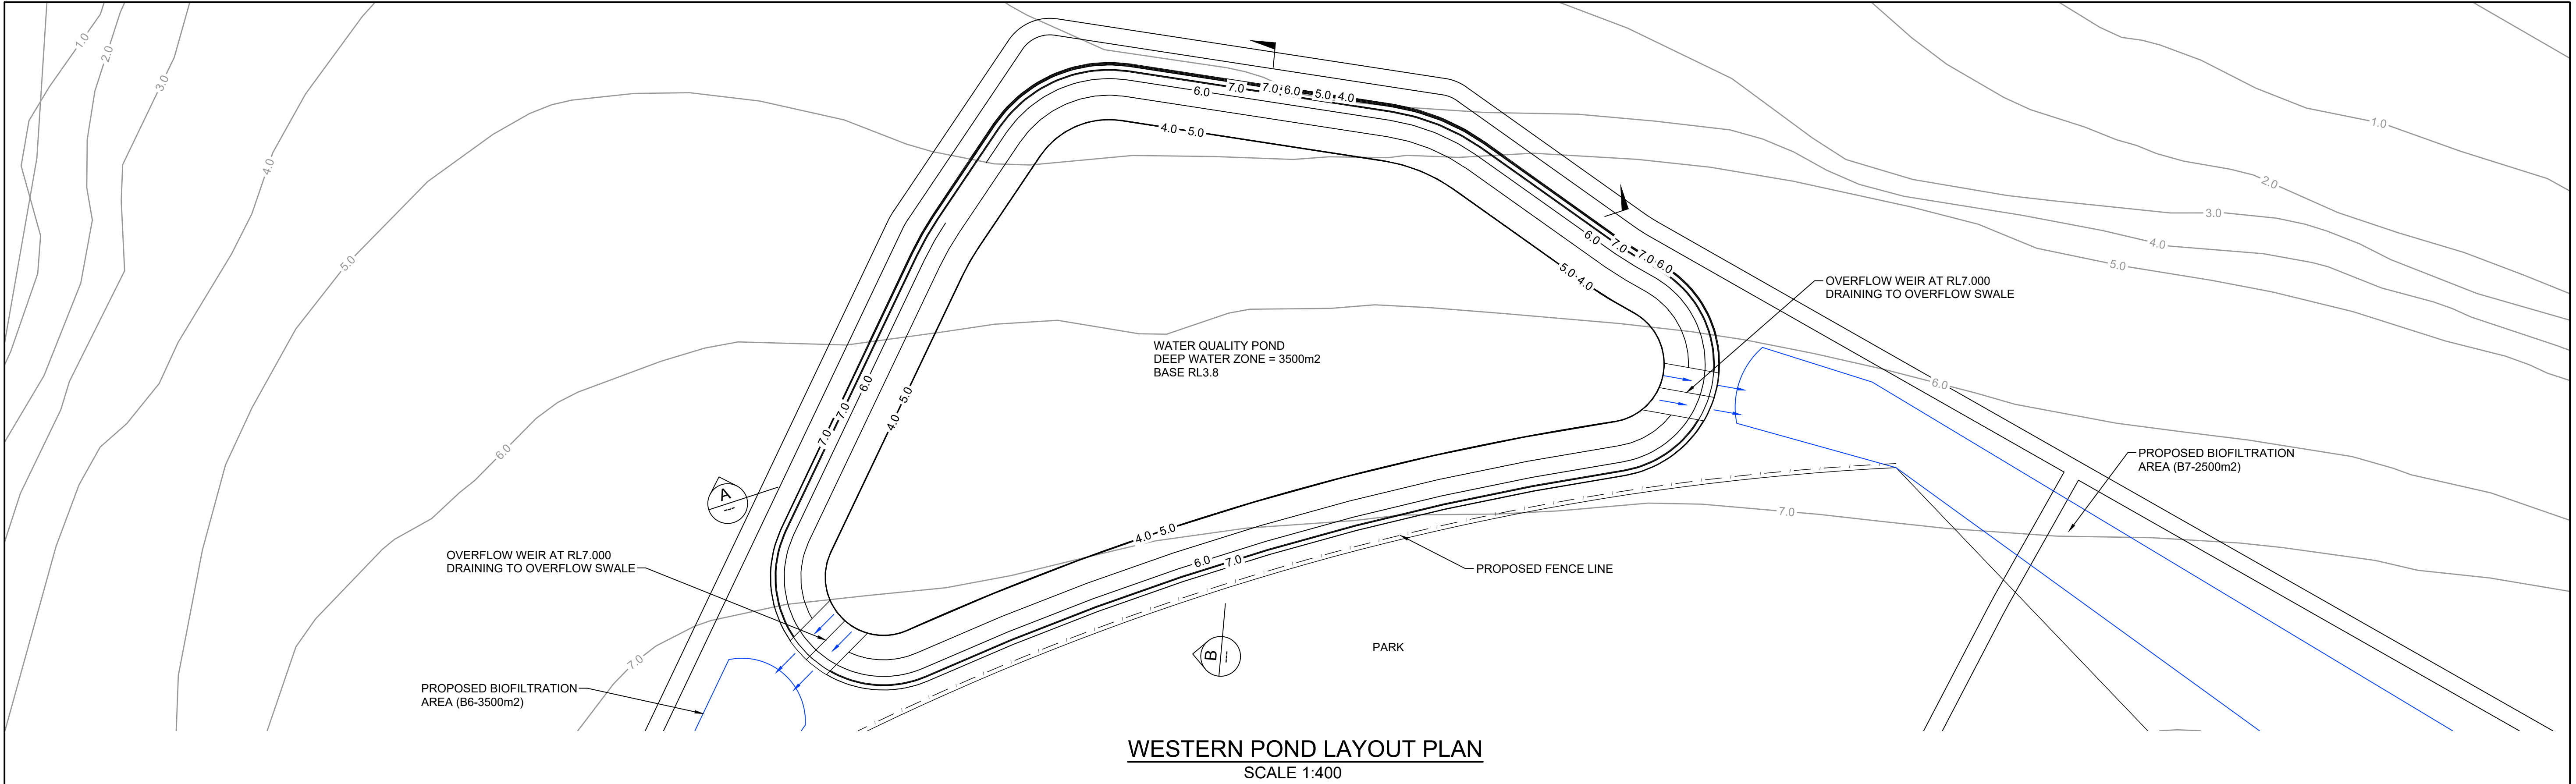

BEWARE!

THE CONTRACTOR IS TO VERIFY THE LOCATION OF ALL EXISTING SERVICES PRIOR TO COMMENCEMENT OF CONSTRUCTION AND SHALL BE RESPONSIBLE, AT THE CONTRACTOR'S EXPENSE, FOR ANY REPAIRS TO DAMAGE CAUSED DURING CONSTRUCTION.



DIAL BEFORE YOU DIG
www.1100.com.au

RATIO: AS NOTED (AT A1 ORIGINAL)	DATUM: AUSTRALIAN HEIGHT DATUM	SURVEY	APS	REV	DESCRIPTION	BY	DATE	 allen price & scarratts pty ltd land and development consultants Nowra Office: 75 Plunkett Street, Nowra NSW 2541 Kiama Office: 1/28 Bong Bong Street, Kiama NSW 2533 phone: (02) 4421 6544 consultants@allenprice.com.au www.allenprice.com.au	WESTERN POND CONCEPT LAYOUT PLAN			DRAWING STATUS PRELIMINARY NOT TO BE USED FOR CONSTRUCTION PURPOSES		
	ORIGIN: SSM RL	DESIGN	CJG									DRAWING NUMBER 25405-125	SHEET 26 OF 29	REVISION P1
	DATE OF PLAN: MARCH 2020													


PROFESSIONAL STANDARDS SCHEME
Liability limited by a scheme approved under Professional Standards Legislation

0 2.5 5.0 7.5 10
SCALE:- 1:200

0 5 10 15 20
SCALE:- 1:400

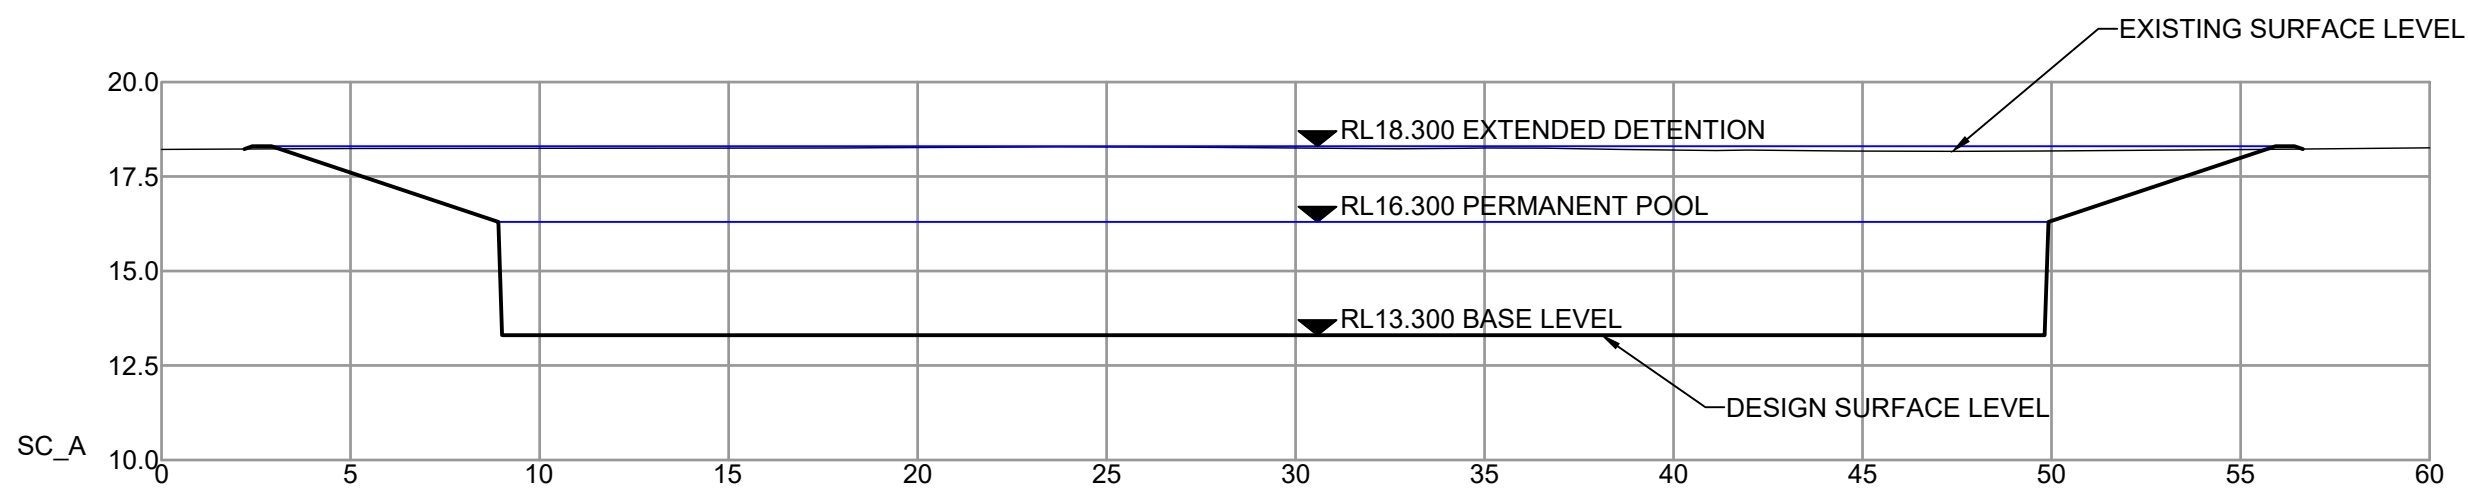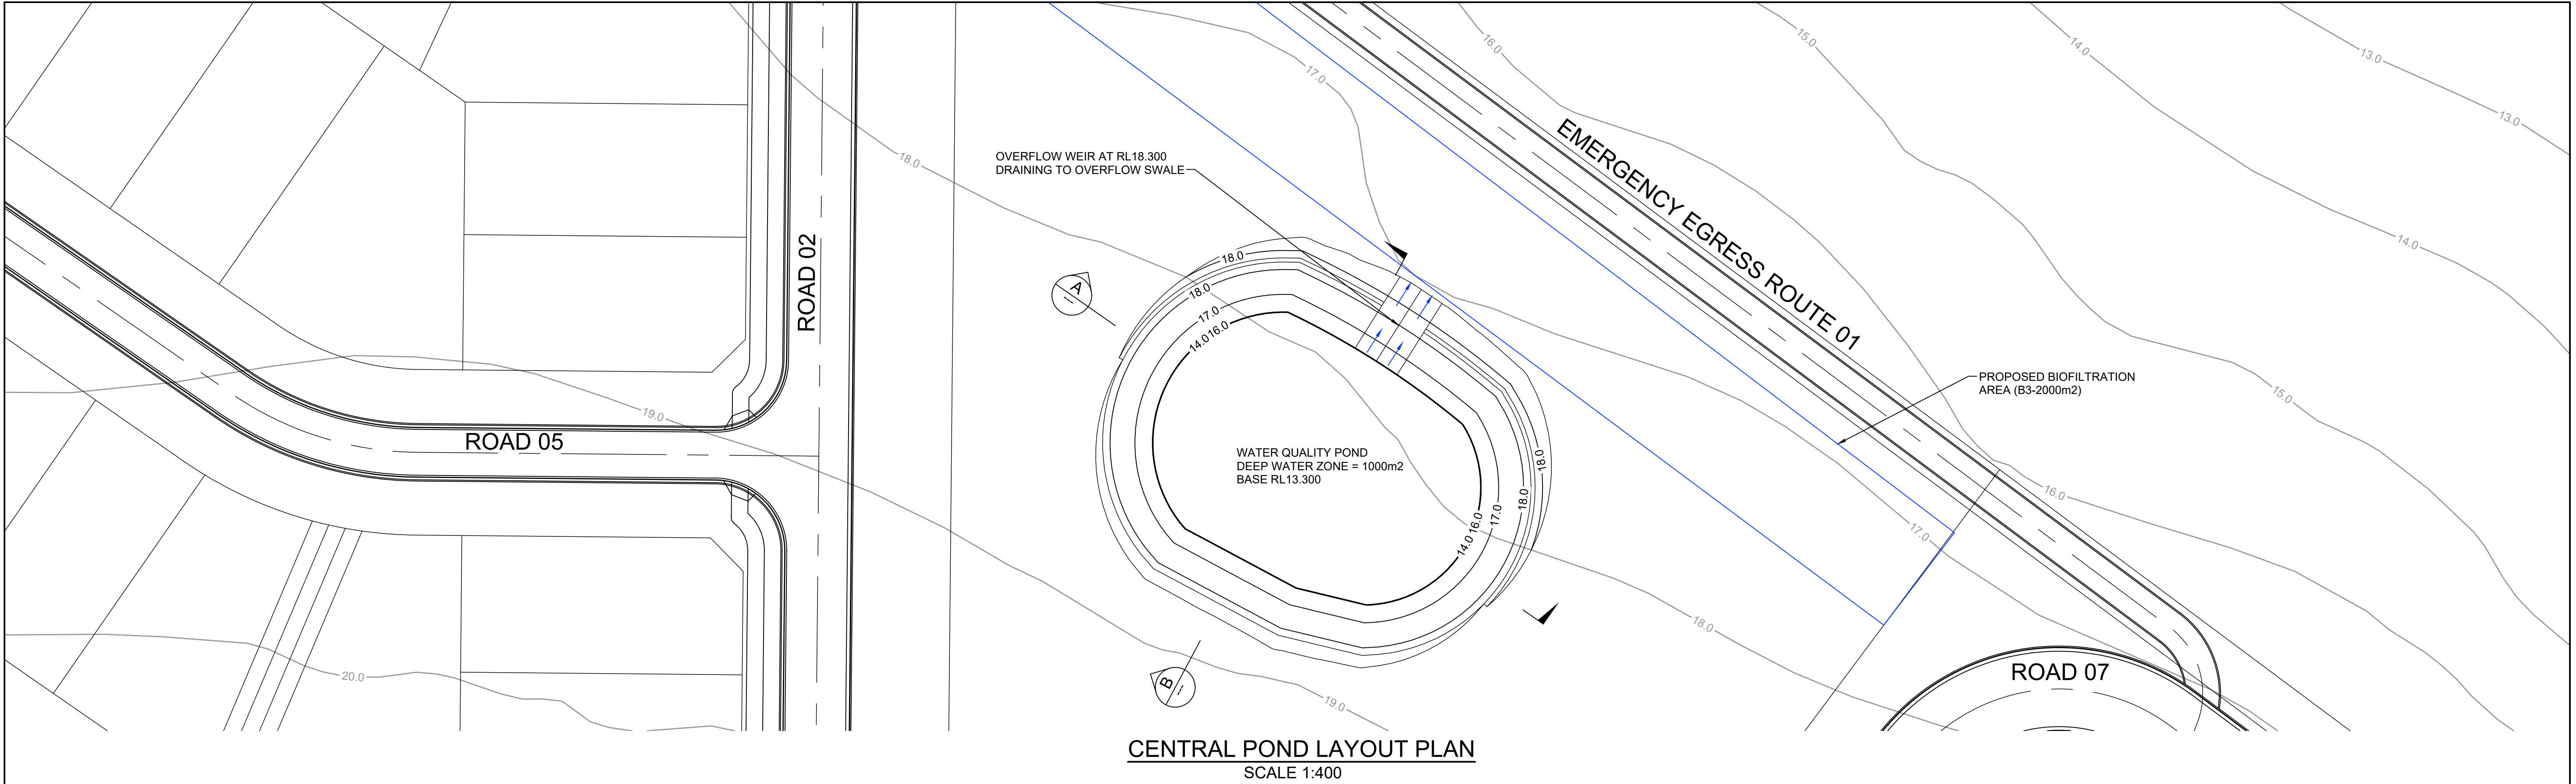

SECTION A
SCALE 1:200

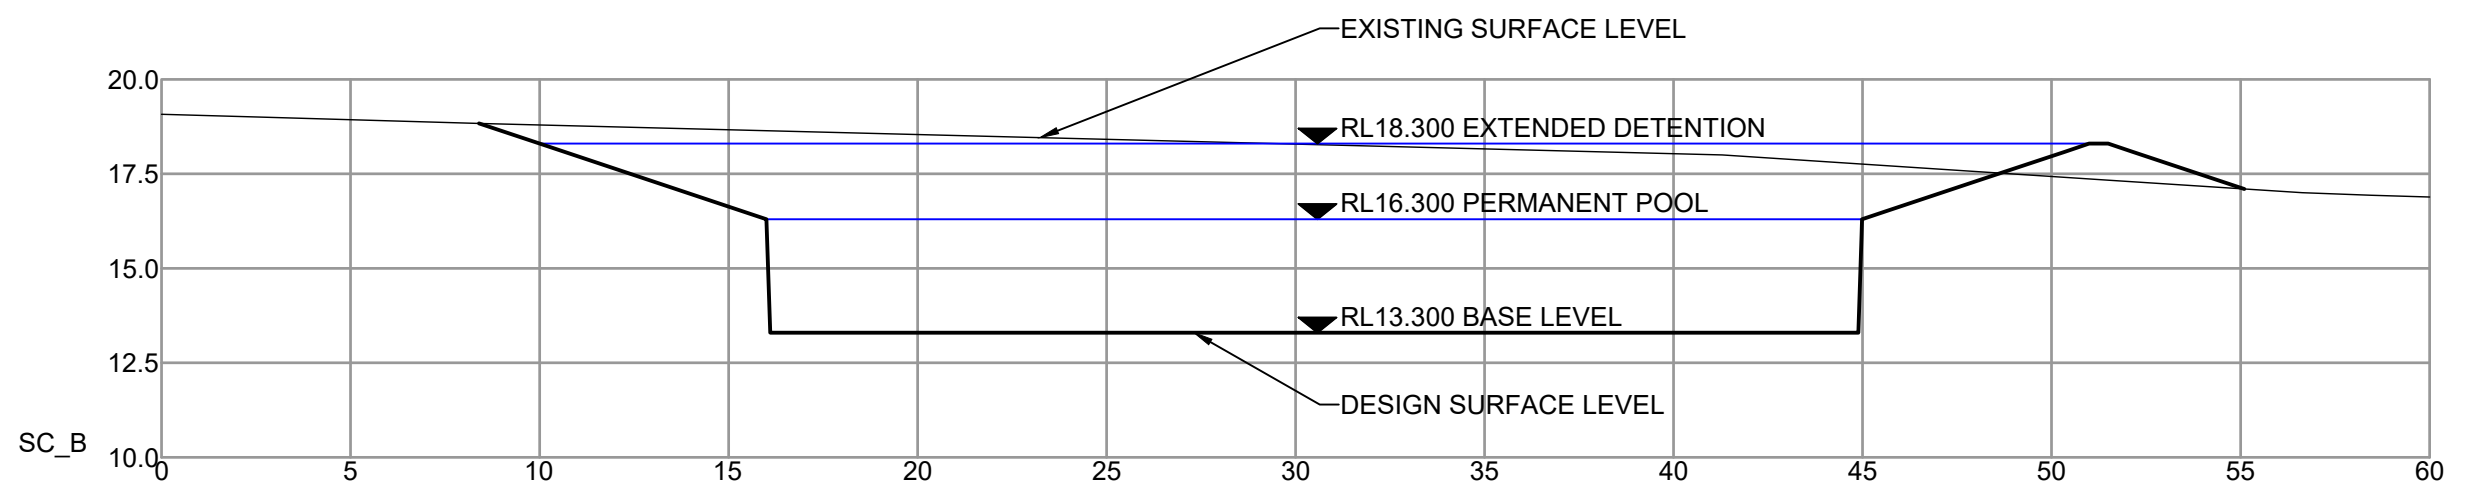




SECTION B
SCALE 1:200

BEWARE!

THE CONTRACTOR IS TO VERIFY THE LOCATION OF ALL EXISTING SERVICES PRIOR TO COMMENCEMENT OF CONSTRUCTION AND SHALL BE RESPONSIBLE, AT THE CONTRACTOR'S EXPENSE, FOR ANY REPAIRS TO DAMAGE CAUSED DURING CONSTRUCTION.

DIAL BEFORE YOU DIG
www.1100.com.au

RATIO: AS NOTED (AT A1 ORIGINAL)	DATUM: AUSTRALIAN HEIGHT DATUM	SURVEY	APS	REV	DESCRIPTION	BY	DATE	 allen price & scarratts pty ltd land and development consultants Nowra Office: 75 Plunkett Street, Nowra NSW 2541 Kiama Office: 1/28 Bong Bong Street, Kiama NSW 2533 phone: (02) 4421 6544 consultants@allenprice.com.au www.allenprice.com.au	CENTRAL POND CONCEPT LAYOUT PLAN OVER CULBURRA ROAD AT CULBURRA BEACH FOR SEALARK PTY LTD	DRAWING STATUS PRELIMINARY NOT TO BE USED FOR CONSTRUCTION PURPOSES
	ORIGIN: SSM RL	DESIGN	CJG							DRAWING NUMBER 25405-126
	DATE OF PLAN: MARCH 2020	DRAWN	CJG							SHEET 27 OF 29 REVISION P1

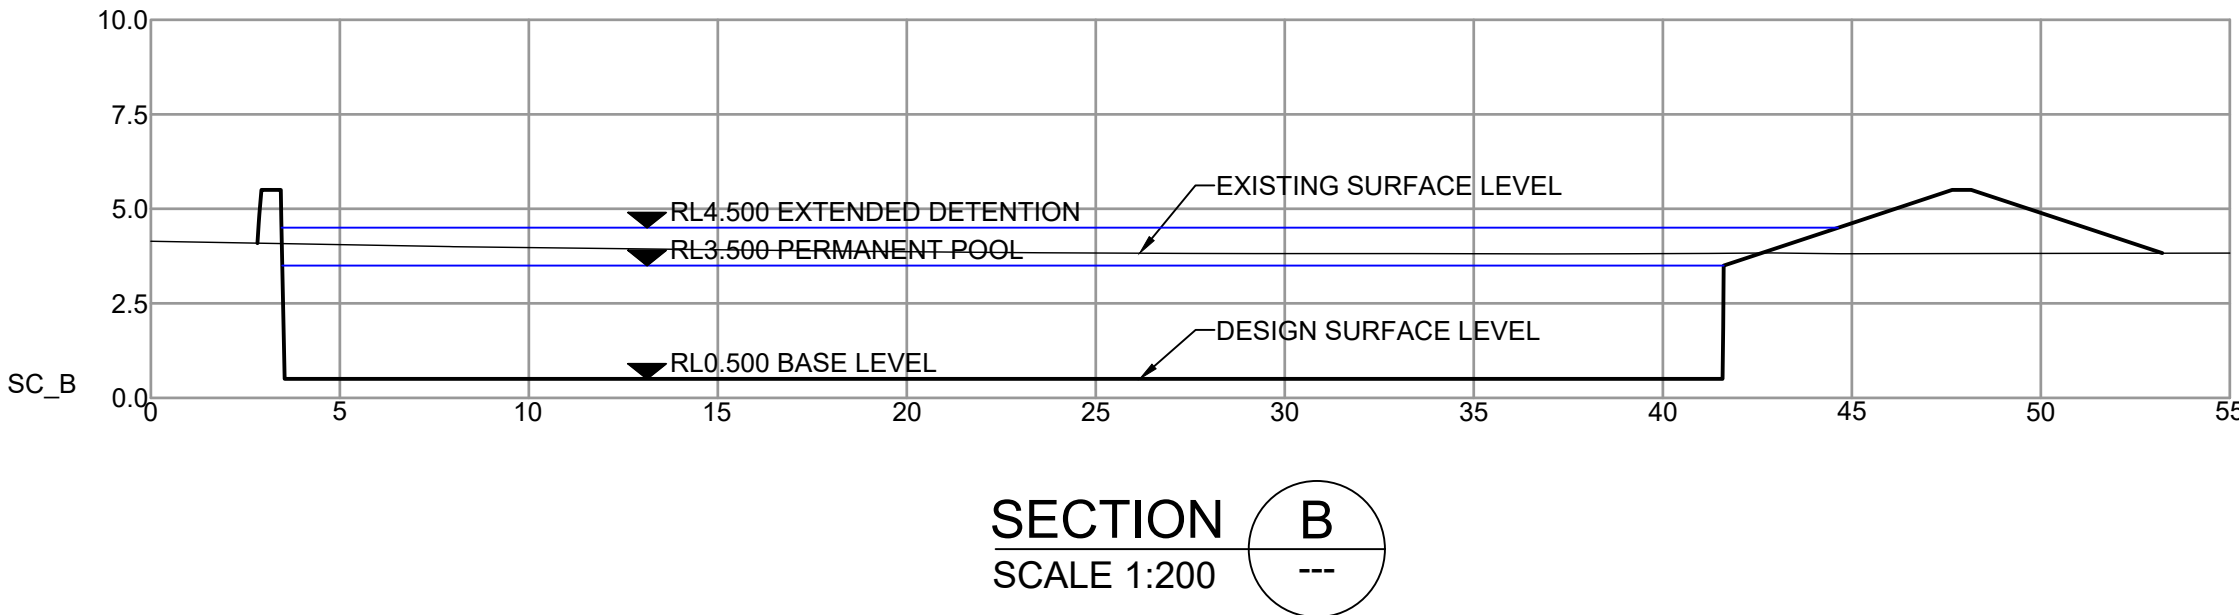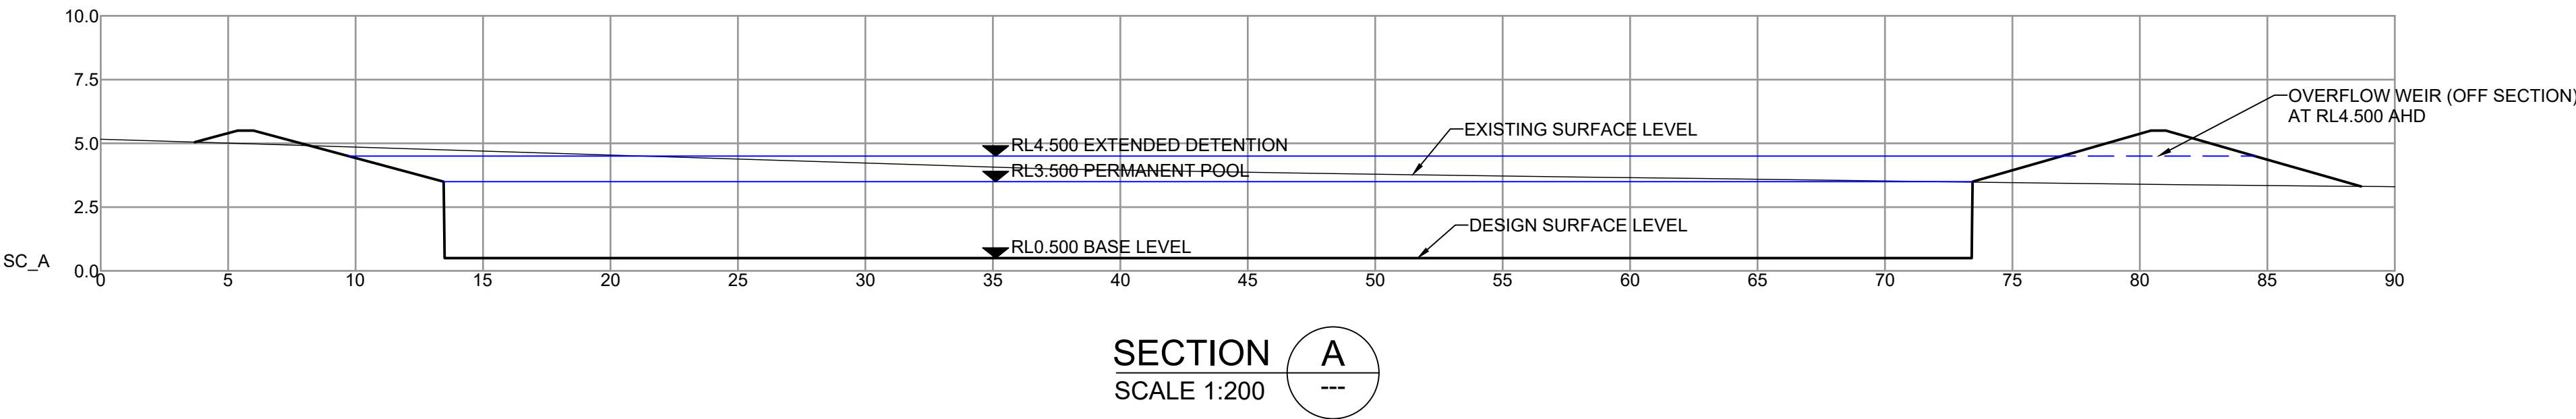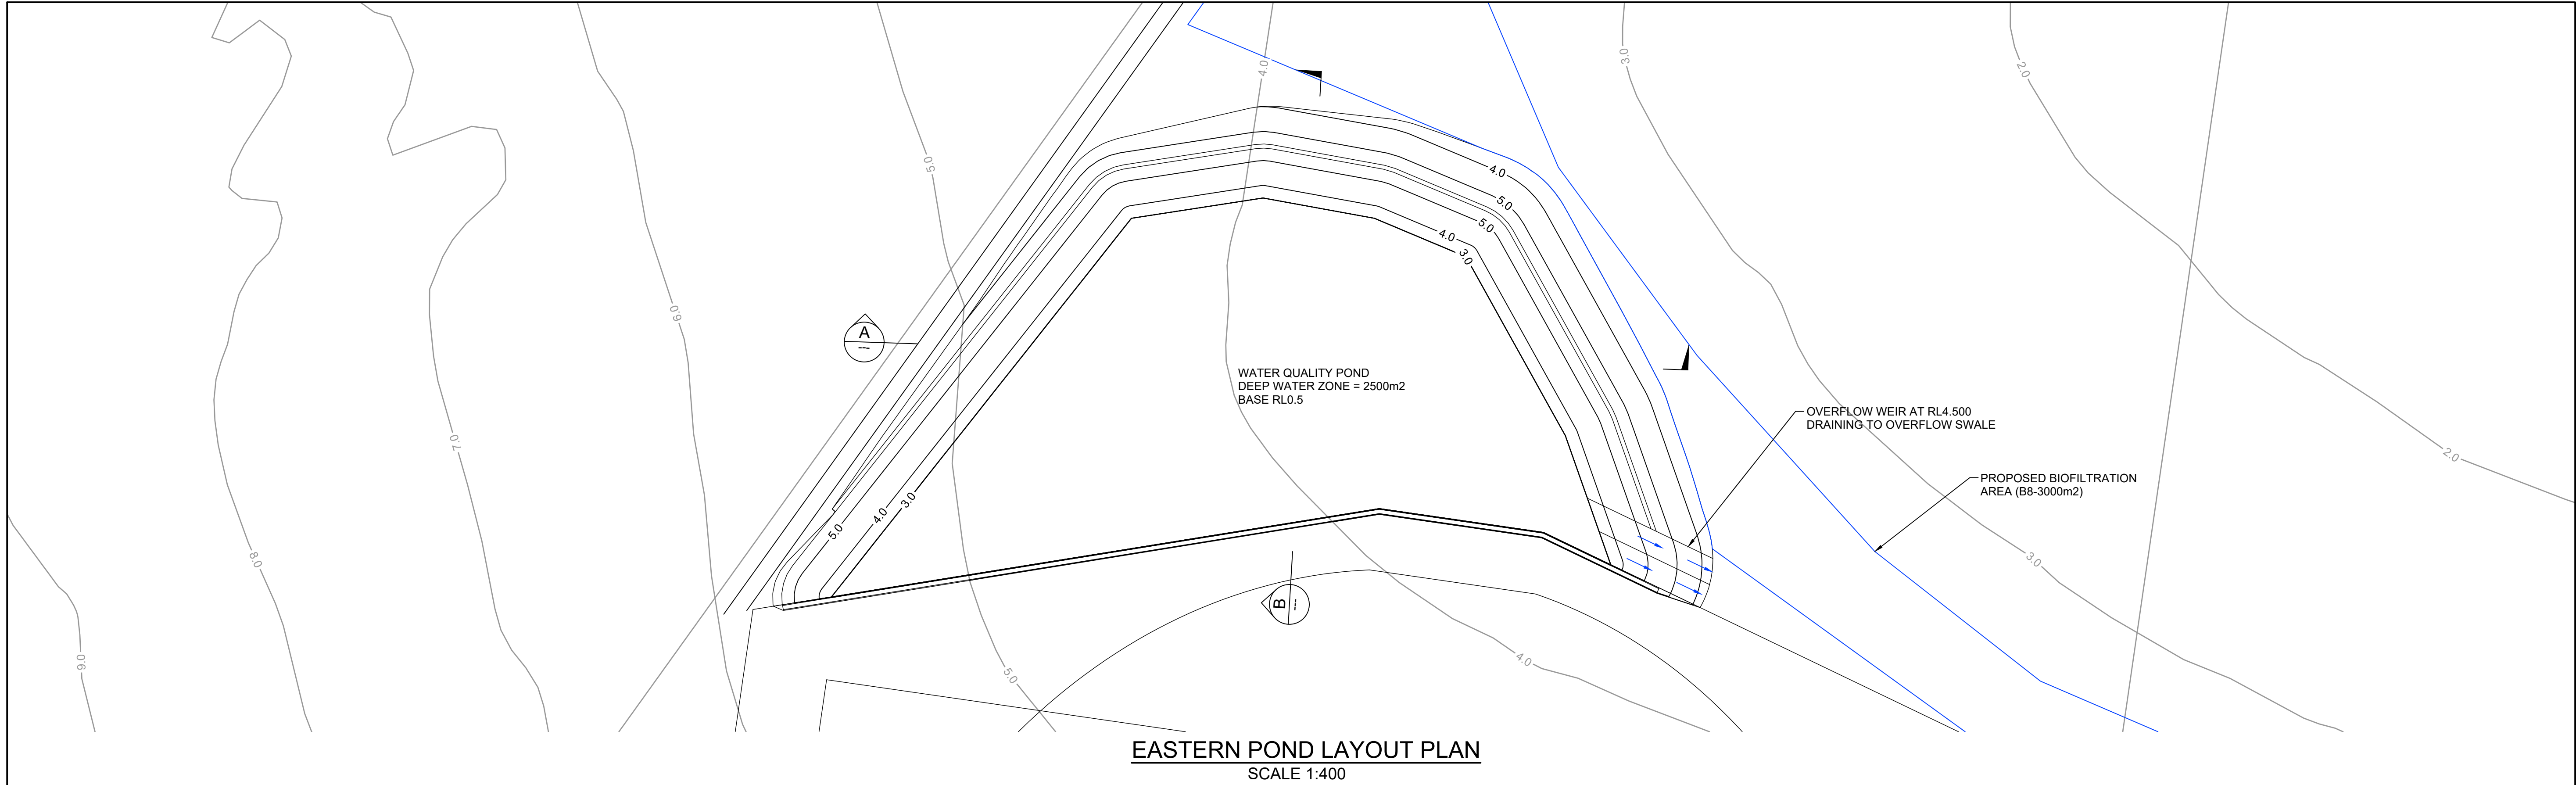


BEWARE!

THE CONTRACTOR IS TO VERIFY THE LOCATION OF ALL EXISTING SERVICES PRIOR TO COMMENCEMENT OF CONSTRUCTION AND SHALL BE RESPONSIBLE, AT THE CONTRACTOR'S EXPENSE, FOR ANY REPAIRS TO DAMAGE CAUSED DURING CONSTRUCTION.




DIAL BEFORE YOU DIG
www.1100.com.au


RATIO: AS NOTED (AT A1 ORIGINAL)	DATUM: AUSTRALIAN HEIGHT DATUM	SURVEY	APS	REV	DESCRIPTION	BY	DATE	 allen price & scarratts pty ltd land and development consultants Nowra Office: 75 Plunkett Street, Nowra NSW 2541 Kiama Office: 1/28 Bong Bong Street, Kiama NSW 2533 phone: (02) 4421 6544 consultants@allenprice.com.au www.allenprice.com.au	EASTERN POND CONCEPT LAYOUT PLAN OVER CULBURRA ROAD AT CULBURRA BEACH FOR SEALARK PTY LTD	DRAWING STATUS PRELIMINARY NOT TO BE USED FOR CONSTRUCTION PURPOSES
	ORIGIN: SSM RL	DESIGN	CJG							DRAWING NUMBER 25405-127
	DATE OF PLAN: MARCH 2020	DRAWN	CJG							SHEET 28 OF 29 REVISION P1

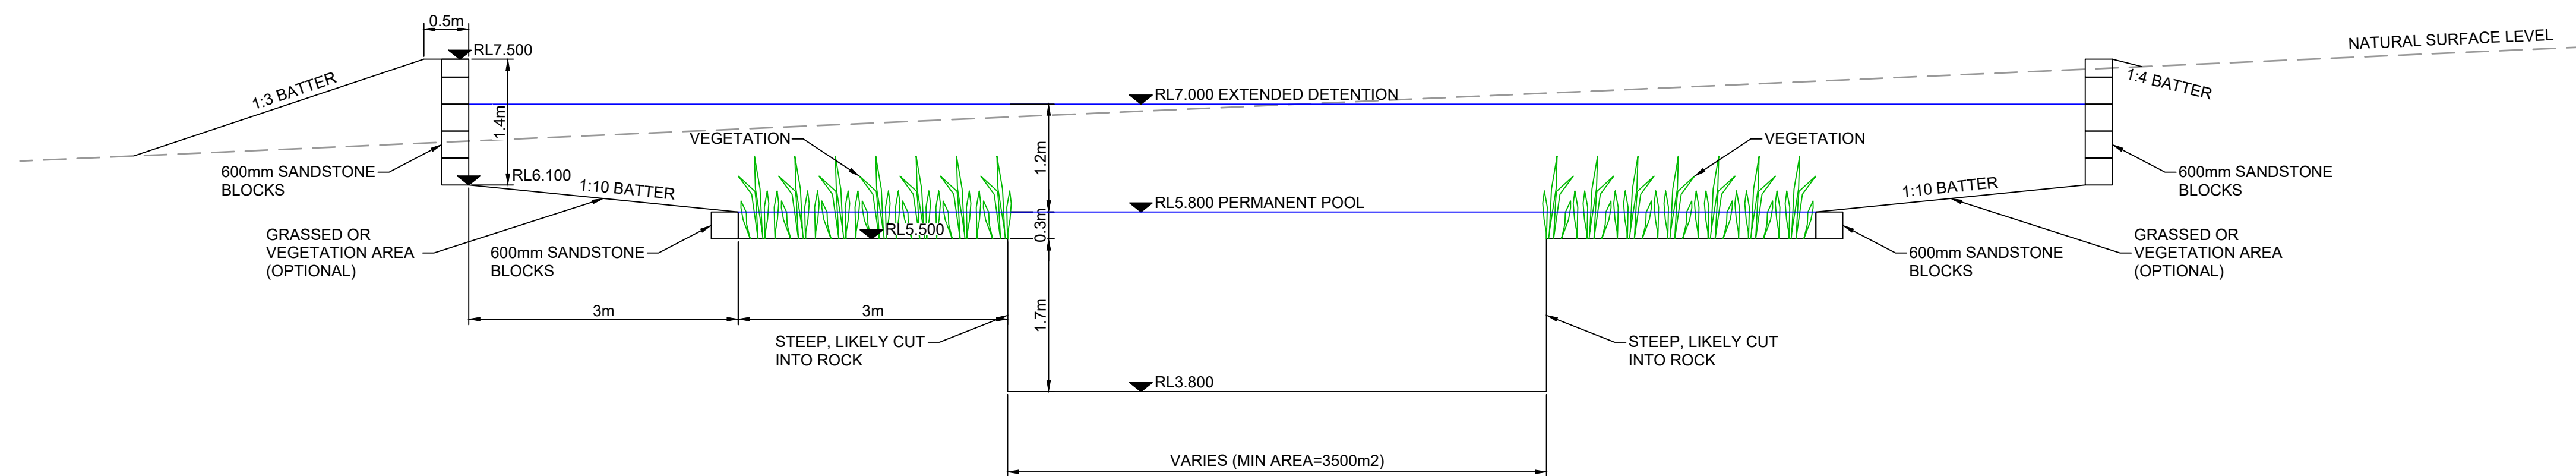

WESTERN POND CONCEPT SECTION
SCALE 1:50

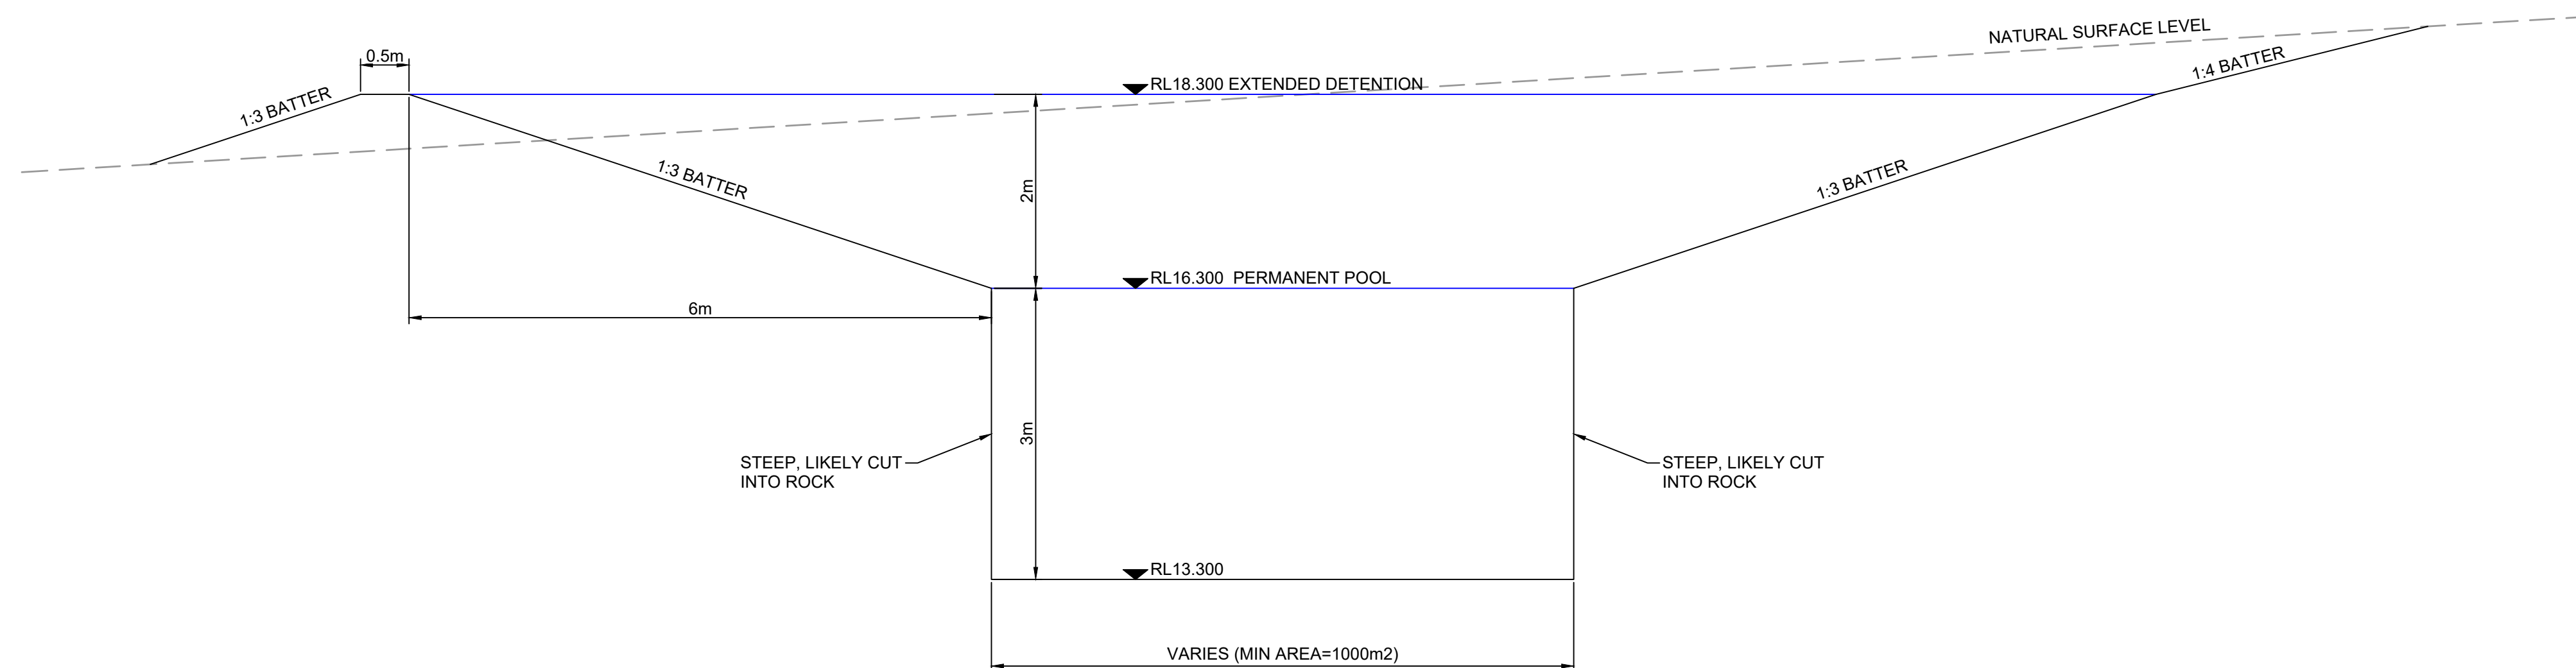

CENTRAL POND CONCEPT SECTION
SCALE 1:50

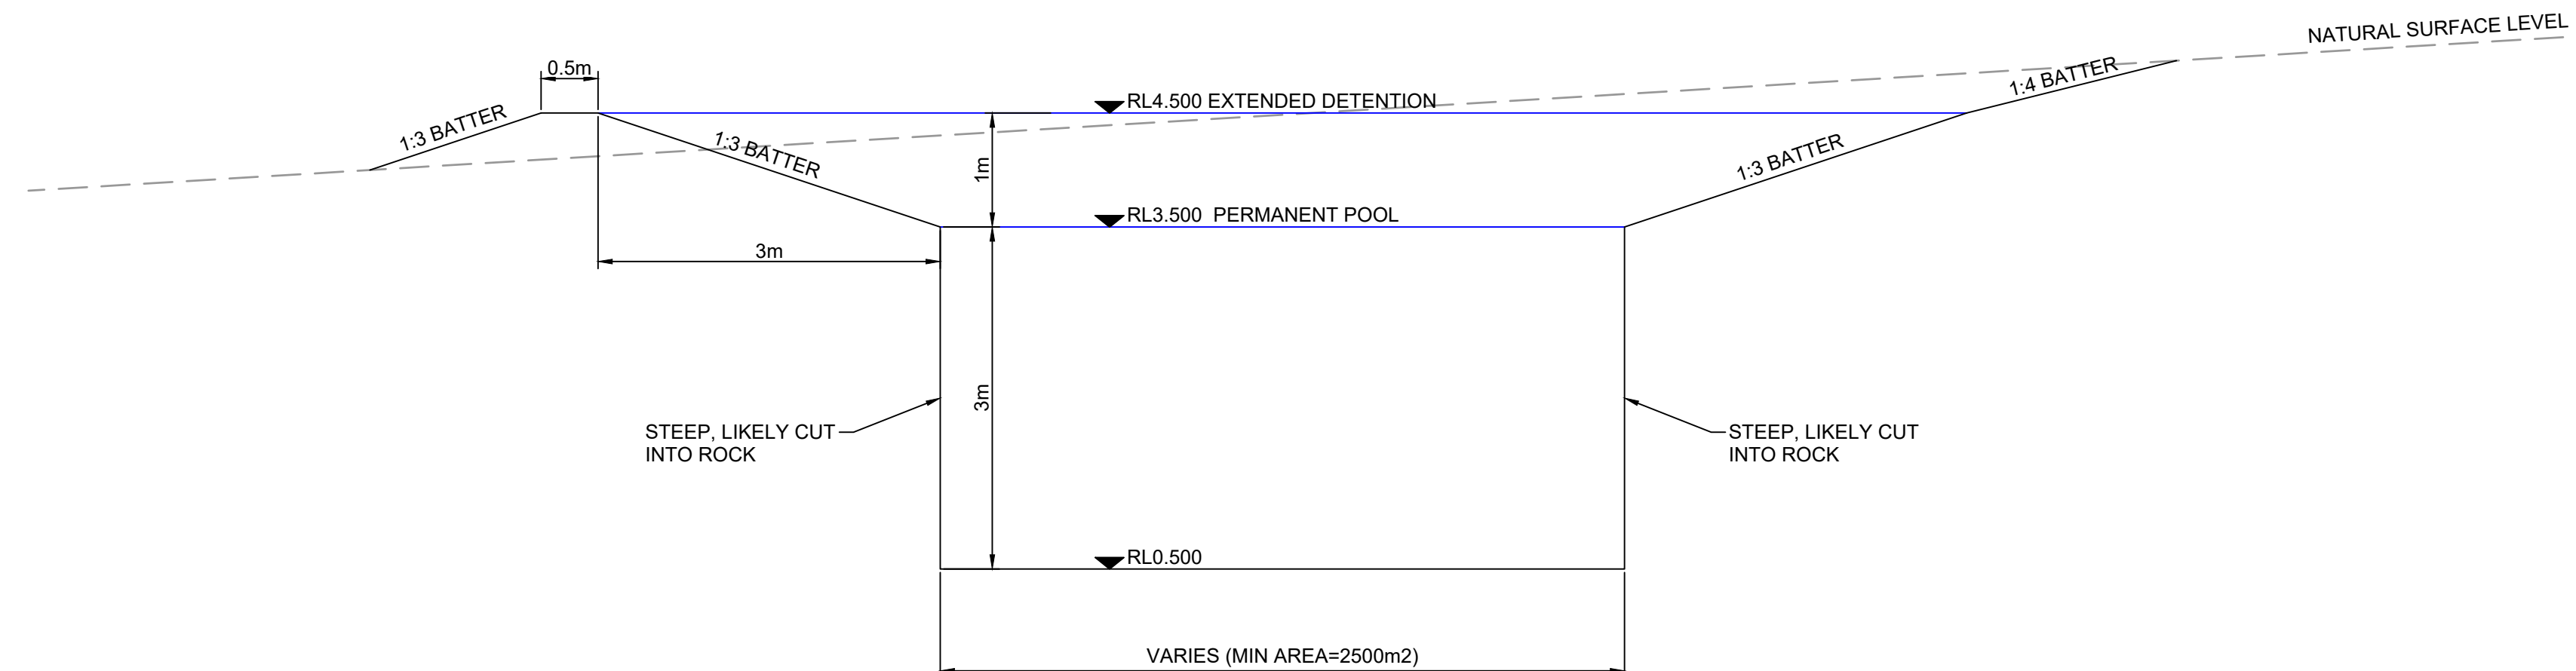

EASTERN POND CONCEPT SECTION
SCALE 1:50

BEWARE!

THE CONTRACTOR IS TO VERIFY THE LOCATION OF ALL EXISTING SERVICES PRIOR TO COMMENCEMENT OF CONSTRUCTION AND SHALL BE RESPONSIBLE, AT THE CONTRACTOR'S EXPENSE, FOR ANY REPAIRS TO DAMAGE CAUSED DURING CONSTRUCTION.



RATIO: 1:50 (AT A1 ORIGINAL)	DATUM: AUSTRALIAN HEIGHT DATUM	SURVEY	APS	REV	DESCRIPTION	BY	DATE	 allen price & scarratts pty ltd land and development consultants Nowra Office: 75 Plunkett Street, Nowra NSW 2541 Kiama Office: 1/28 Bong Bong Street, Kiama NSW 2533 phone: (02) 4421 6544 consultants@allenprice.com.au www.allenprice.com.au	TYPICAL WESTERN AND EASTERN POND CROSS SECTIONS PLAN OVER CULBURRA ROAD AT CULBURRA BEACH FOR SEALARK PTY LTD		DRAWING STATUS PRELIMINARY NOT TO BE USED FOR CONSTRUCTION PURPOSES		
	ORIGIN: SSM RL	DESIGN	CJG								DRAWING NUMBER 25405-128	SHEET 29 OF 29	REVISION P1
	DATE OF PLAN: MARCH 2020		DRAWN	CJG									
		CHECK'D	MJP										

