


# SITE DETAIL PLAN

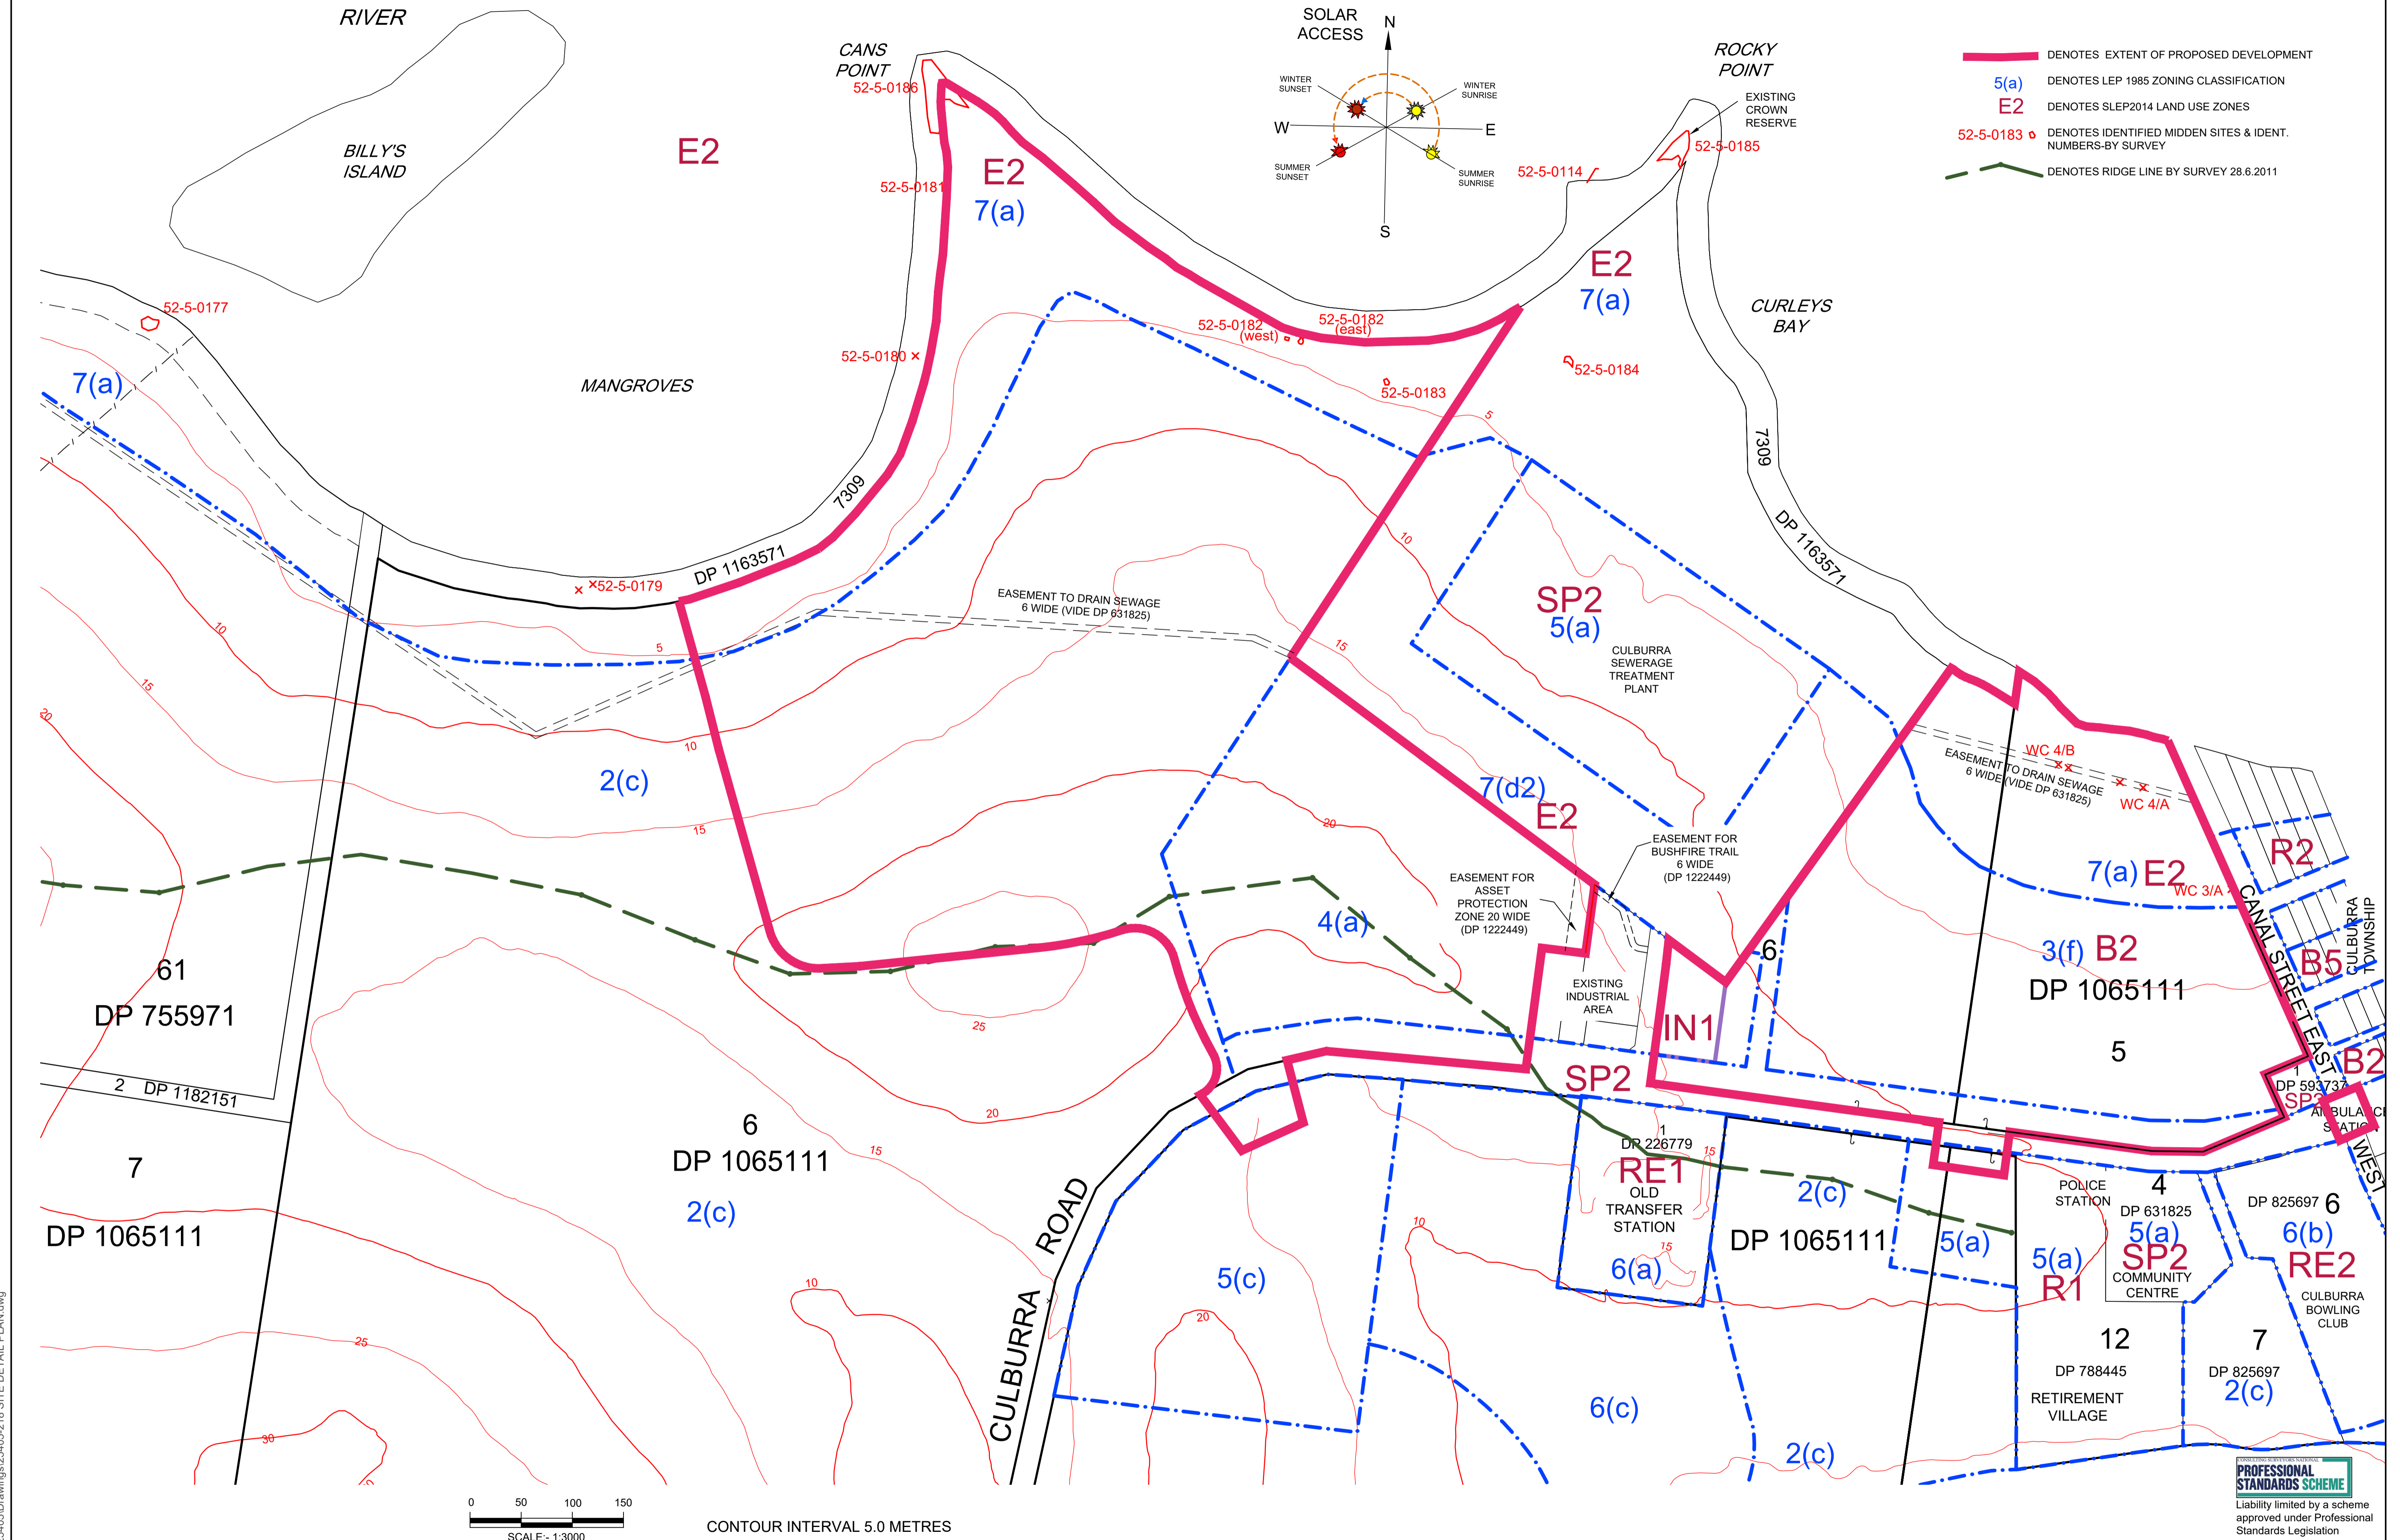

0 50 100 150  
SCALE: 1:3000  
CONTOUR INTERVAL 5.0 METRES

RATIO:  
**1:3000**  
(AT A1 ORIGINAL)  
(1:8000 AT A3)

DATUM:  
AUSTRALIAN HEIGHT DATUM  
ORIGIN:  
DATE OF PLAN: 04.03.2020

| SURVEY | DESIGN | DRAWN | CHECK'D |
|--------|--------|-------|---------|
| MP     | MP     | DS    | MP      |

| REV | DESCRIPTION  | BY | DATE       |
|-----|--|----|------------|
| 01  | LAYOUT AMENDED TO ALIGN WITH WATER QUALITY CHANGES | DS | 20.09.2020 |

**allen price & scarratts pty ltd**  
land and development consultants  
Nowra Branch: 75 Plunkett Street, Nowra NSW 2541  
Kiama Branch: 1/28 Bong Bong Street, Kiama NSW 2533  
phone: (02) 4421 6544 fax: (02) 4422 1821  
consultants@allenprice.com.au www.allenprice.com.au

**SITE DETAIL PLAN**  
OVER PART OF LOTS 5 & 6 DP1065111  
AT WEST CULBURRA FOR SEALARK PTY LTD

|  |   |
|--|---|
| DRAWING STATUS<br><b>PRELIMINARY</b><br>NOT TO BE USED FOR CONSTRUCTION PURPOSES |   |
| DRAWING NUMBER<br><b>25405-218</b>   | SHEET <b>1</b> OF <b>1</b> REVISION <b>01</b> |

M:\Projects\20000\250006\25405-218 SITE DETAIL PLAN.dwg

**PROFESSIONAL STANDARDS SCHEME**  
Liability limited by a scheme approved under Professional Standards Legislation