
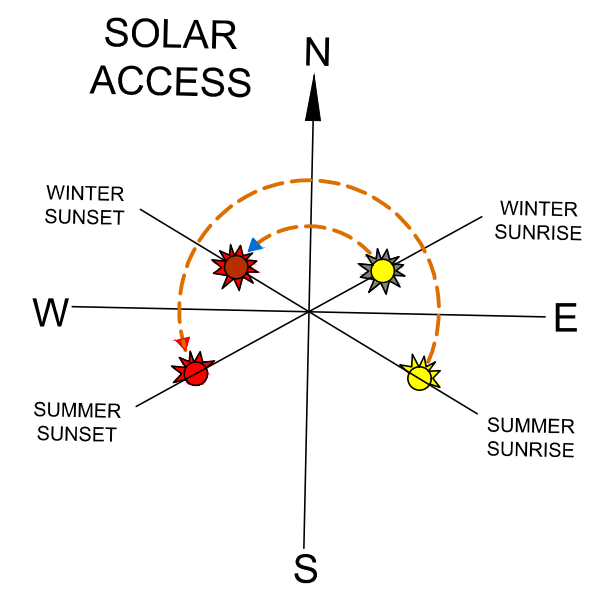
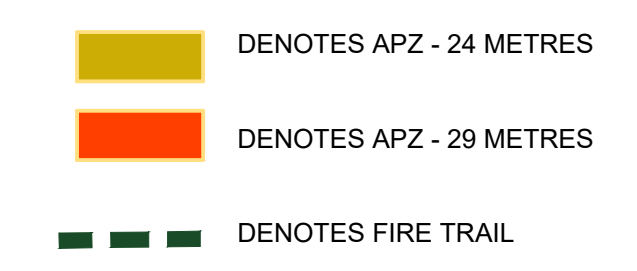


# PROPOSED MIXED USE CONCEPT PLAN - APZs

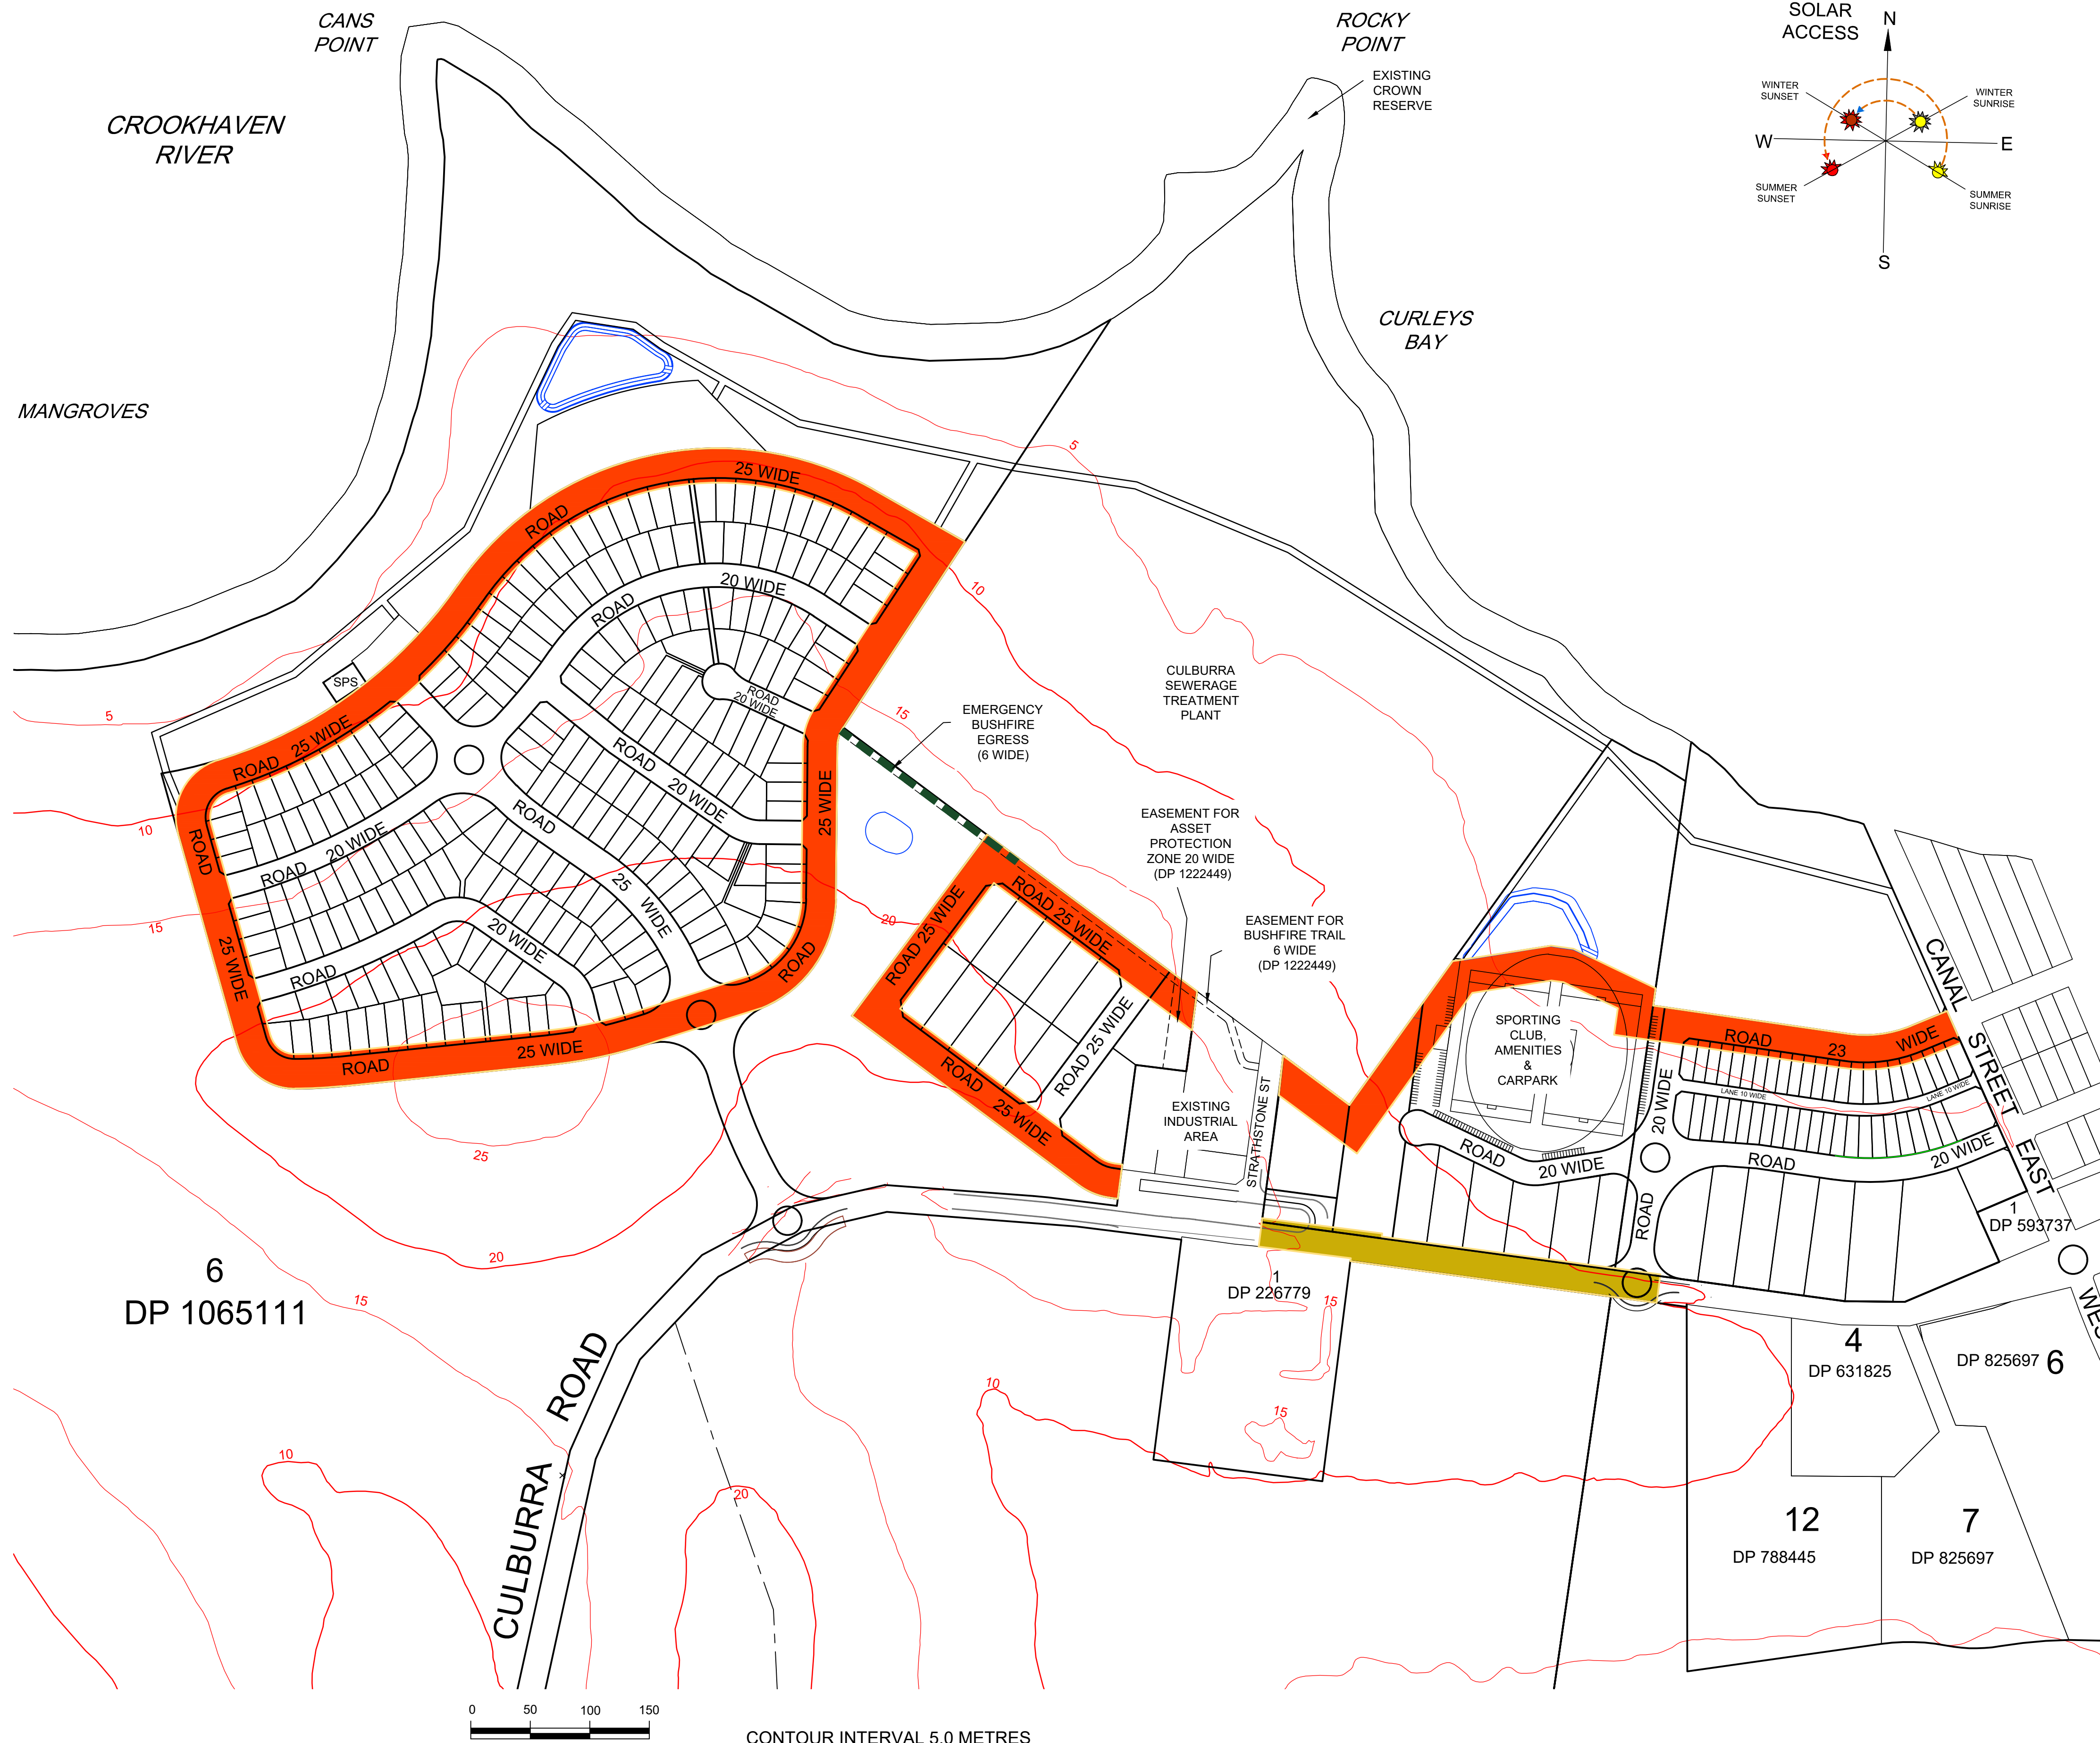

**PROFESSIONAL STANDARDS SCHEME**  
 Liability limited by a scheme approved under Professional Standards Legislation

M:\Projects\202000\250006\25405\Drawings\25405-219 - APZ Plan.dwg

RATIO: <b>1:3000</b> (AT A1 ORIGINAL) (1:8000 AT A3)	DATUM: AUSTRALIAN HEIGHT DATUM	SURVEY DESIGN DRAWN CHECK'D	AERIAL PHOTOGRAPHY MP DS MP	REV 01	DESCRIPTION LAYOUT AMENDED TO ALIGN WITH WATER QUALITY CHANGES	BY DS	DATE 30.09.2020	 allen price & scarratts ptl land and development consultants Nowra Office: 75 Plunkett Street, Nowra NSW 2541 Kiama Office: 1/28 Bong Bong Street, Kiama NSW 2533 phone: (02) 4421 6544 consultants@allenprice.com.au www.allenprice.com.au	DRAWING STATUS <b>PRELIMINARY</b> NOT TO BE USED FOR CONSTRUCTION PURPOSES
	DATE OF PLAN: 05.03.2020								DRAWING NUMBER <b>25405-219</b>

**PROPOSED MIXED USE CONCEPT PLAN - APZs**  
**OVER PART OF LOTS 5 & 6 DP1065111**  
**AT WEST CULBURRA FOR SEALARK PTY LTD**