

Infrastructure Assessment

West Culburra Beach Expansion Area
Revised Concept Plan
NSWLEC Case Number 2019/00078149
(in response to Section 34 Conciliation Conference)

Prepared for
Sealark Pty Ltd

SSD Application No: 3846

Site address
Part Lot 5 & Part Lot 6 of DP 1065111 and
Part Lot 1 DP 631825

Date
26 October 2020

allen price & scarratts pty ltd
land and development consultants

Surveying



Town Planning



Civil Engineering



Project Management



Table of Revisions

Initials	Rev	Date	Details
MAK	P0	10 March 2020	Draft for review
MAK	0	6 April 2020	s34 conciliation conference
MAK	1	27 October 2020	s34 conciliation conference – revised layout

Copyright Statement

© Allen Price & Scarratts Pty Ltd 2020

Other than as permitted by the Copyright Act 1968, no part of this report may be reproduced, transmitted, stored in a retrieval system or adapted in any form or by any means (electronic, mechanical, photocopying, recording or otherwise) without written permissions. Enquiries should be addressed to Allen Price & Scarratts Pty Ltd.

The document may only be used for the purposes for which it was commissioned. Unauthorised use of this document in any form whatsoever is prohibited. Allen Price & Scarratts Pty Ltd assumes no responsibility where the document is used for purposes other than those for which it was commissioned.

This report has been prepared on behalf of and for the exclusive use of the Client and is subject to and issued in connection with the provisions of the agreement between Allen Price & Scarratts Pty Ltd and the Client. Allen Price & Scarratts Pty Ltd accepts no liability or responsibility whatsoever for or in respect of any use of or reliance upon this report by any third party.

Nowra Office: 75 Plunkett Street, Nowra NSW 2541 • PO Box 73, Nowra 2541

Kiama Office: 1/28 Bong Bong Street, Kiama NSW 2533 • PO Box 209, Kiama 2533

tel 02 4421 6544 • **fax** 02 4422 1821 • **email** consultants@allenprice.com.au

ABN 62 609 045 972

Liability limited by a scheme approved under Professional Standards Legislation

Table of Contents

1.	Introduction	5
1.1	Purpose of this Report	5
1.2	Landowner Background	5
1.3	Site context - location.....	5
1.4	Land description	6
2.	Project Description	7
2.1	Project Summary	7
2.2	Project Staging	7
3.	Infrastructure Assessment	7
3.1	Response to Director General's Requirements	7
3.2	Water and Sewerage Development Servicing Plans	8
3.3	Sewerage Infrastructure.....	8
3.3.1	Sewerage infrastructure and water quality.....	8
3.3.2	Development Contributions - Sewer	8
3.4	Water Supply Infrastructure	9
3.4.1	Water harvesting	9
3.4.2	Development Contributions - Water	9
3.5	Electricity Infrastructure	10
3.5.1	Physical electrical infrastructure	10
3.5.2	Electricity Development Contributions.....	11
3.6	Waste Disposal Infrastructure	11
3.6.1	Physical Waste Disposal Infrastructure	11
3.6.2	Waste Disposal Development Contributions.....	12
3.7	Telecommunications Infrastructure	12
3.7.1	Physical Telecommunications Infrastructure	12
3.7.2	Telecommunications Infrastructure Contributions	12
3.8	Gas Infrastructure	12
3.8.1	Physical Gas Infrastructure	12
3.9	General Infrastructure.....	13
3.10	Development Contributions.....	13
4.	Conclusion.....	14

Appendices

1. Concept Plan
2. Stage delivery plans
3. Shoalhaven Water DSP2005 sewer infrastructure
4. Shoalhaven Water DSP2005 water infrastructure
5. Endeavour Energy response to Technical Enquiry Review
6. Preliminary engineering design plans.

Shared footpath plan

Bus route plan

1. Introduction

1.1 Purpose of this Report

Allen Price & Scarratts (APS) has been commissioned by Sealark Pty Ltd to prepare an EIS to accompany an amended Concept Plan for West Culburra Beach Expansion Area.

The Proposal is for a staged mixed-use development. The Proposal is deemed to be State Significant Development after it was transitioned from Part 3A to Part 4 Division 4.7 of the EP&A Act in 2015.

A Section 34 Conciliation Conference, under the LEC Act, commenced on 14 November 2019. One outcome of the Conciliation Conference process was for the applicant to provide a revised Concept Plan (**Proposal**) to significantly reduce the size of the development and to provide additional environmental assessment to address the issues raised by the Independent Planning Commission (IPC).

The revised Concept Plan has an urban development footprint that has resulted in a greater than 50% reduction from 102.23ha to 47.34ha.

This primary purpose of this Infrastructure Assessment is to investigate the existing capacity and any required augmentation of sewerage, water, electricity, waste disposal, telecommunications and gas infrastructure required to service the proposed development.

1.2 Landowner Background

Sealark Pty Ltd is administered by The Halloran Trust. The Halloran family were the original owners of land that now forms the township of Culburra Beach and surrounds. The Trust is a not-for-profit organisation that has a mandate to distribute its profits to several beneficiaries which include the community of Culburra Beach, The Jervis Bay Maritime Museum, The University of Sydney and The Scots College.

1.3 Site context - location

The Proposal relates to land owned by Sealark Pty Ltd. (The Site) is located on the south coast of NSW and is located on the northern side of Culburra Road, immediately adjacent to the western edge of the Culburra Beach township, approximately 15km south-east of Nowra (**Figure 1**).

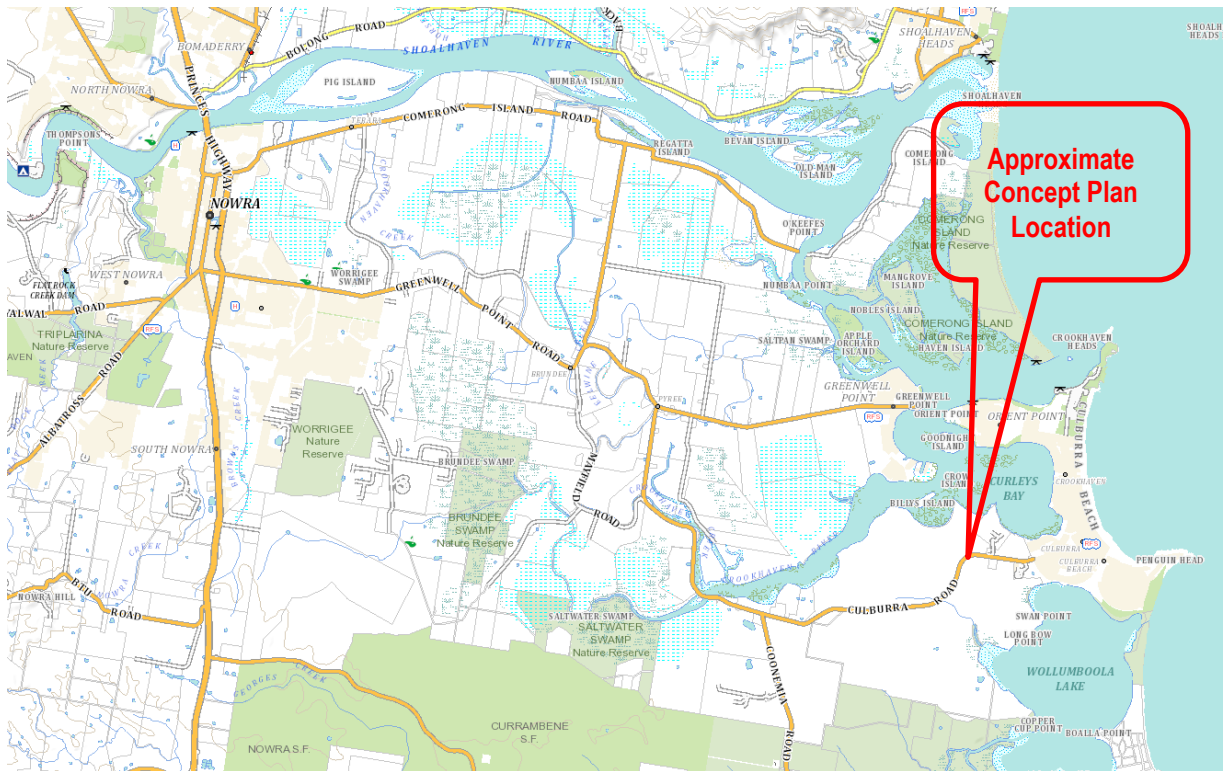


Figure 1 – Site Location Image (Source, SIXmaps)

1.4 Land description

The Site, as shown in **Figure 2** consists of:

- Part Lots 5 and 6 DP 1065111; and
- Part Lot 1 DP 631825

The Site is predominantly undeveloped and mostly covered in native bushland.



Figure 2 – Aerial Image of the Site showing Lots 5 & 6 (Source, SIXmaps)

2. Project Description

2.1 Project Summary

The Proposal seeks Concept Plan approval to allow expansion of the Culburra Beach township to the west of the existing established urban area onto land which is largely zoned for this land use purpose.

The revised proposal has considered feedback from the original proposal lodged in 2010 and the Proposal reviewed at the Section 34 Conciliation Conference, under the Land & Environment Court Act, in November 2019.

The revised Concept Plan remains a staged mixed-use development which is consistent with the original application albeit a scaled down version of the original proposal (**Appendix 1**).

2.2 Project Staging

The Proposal will be developed over a number of years and the exact layout of individual lots, roads, public reserves, etc will be addressed in subsequent DAs for each individual stage.

In recognition that development consent is sought for a Concept Plan only, and subsequent DAs for each individual stage will be applied for at a later date, the project staging plan concentrates on staged delivery of each of the three key precincts as summarised below and shown in (**Appendix 2**).

Town Centre Expansion – 5 stages

Industrial Centre Expansion – 2 stages

New Residential Area – 9 stages

3. Infrastructure Assessment

3.1 Response to Director General's Requirements

The purpose of this report is to address the Director General's Environmental Assessment Requirements issued by then Department of Planning on 27 May 2010, the details of which are outlined below:

Key Issues	
The EIS must address the following key issues:	
4.	Infrastructure Provisions
4.1	Address existing capacity and any required augmentation of sewerage, water, electricity, waste disposal, telecommunications and gas infrastructure, in consultation with relevant agencies. Identify and describe staging, if any, of infrastructure works. Ensure proposed infrastructure (such as stormwater basins, wetlands, cycling/walking tracks) are located on private land and outside of any riparian corridors/ecological buffers.

- 4.2** Identify any existing easements over the site.
- 4.3** Address proposed contingency measures to ensure sewage infrastructures does not negatively impact on water quality of the adjacent wetlands and the Crookhaven River.
- 4.4** Address and provide the likely scope of any planning agreements and/or development contributions with Council/Government agencies (including relevant community/state infrastructure contributions).

3.2 Water and Sewerage Development Servicing Plans

Shoalhaven Water's current Development Servicing Plans (DSP's) for water supply and sewerage for its area of operation within the Shoalhaven LGA date back to 2005.

In mid-February 2020, Shoalhaven Water advised the exhibition period for the Draft new DSP's will be delayed due to the economic and social impacts of the recent bushfires and flooding within the Shoalhaven. The timing for the Draft new DSP document to go on exhibition is unknown.

3.3 Sewerage Infrastructure

3.3.1 Sewerage infrastructure and water quality

Shoalhaven Water will own and operate the sewerage reticulation collection, transfer and treatment infrastructure under its relevant Licences.

To ensure sewage infrastructures does not negatively impact on water quality of the adjacent wetlands and the Crookhaven River, the following risk management measures are recommended to be implemented as part of the design and construction of the sewerage reticulation scheme ⁽¹⁾ ;

- Implement best practice design and construction methods
- Undertake integrity testing during commissioning
- Certification of construction works
- 24 hour Emergency Response Plan
- Incorporate System Monitoring
- Provision of backup systems
- No system overflow points within the 100m buffer to the waterway
- Overflows to be directed to stormwater ponds

3.3.2 Development Contributions - Sewer

Development contributions payable will be in accordance with the new DSP's when adopted and as published by Shoalhaven Water each year.

Currently, development contributions are in accordance with DSP2005 indexed to current rates. At the time of writing, the current development contribution for sewer (2019/2020) is \$8,339/ET.

This contribution is paid to Shoalhaven Water prior to the release of a Subdivision Certificate.

3.4 Water Supply Infrastructure

The site is currently not serviced with water supply infrastructure.

As part of Shoalhaven Water's Development Servicing Plans for Water Supply Services (November 2005), it has been identified that an additional trunk main will be required to service the proposed development.

Shoalhaven Water has proposed a single DN300 spur main from the existing trunk main located in Culburra Rd. The location of the proposed trunk main is shown indicatively on the plan attached in **(Appendix 4)**.

- (1) Integrated Water Cycle Management Strategy: Mixed Use Development, West Culburra, Martens & Associates Pty Ltd. April 2020.

As the trunk main is included in Shoalhaven Water's DSP2005, the construction of this infrastructure will be the responsibility of Shoalhaven Water. The work will be funded by developers through the contribution of Section 64 charges paid by developers in the Shoalhaven.

Water supply reticulation to each allotment will be the responsibility of the developer. Draft water reticulation layouts for the sites will be developed at DA stage. Water mains will be provided in each roadway adjacent the proposed lots and will be sized to cater for the necessary requirements of Shoalhaven Water for pressure and flow. Hydrants will be provided in accordance with AS2419.1 to ensure suitable water is available for firefighting purposes.

3.4.1 Water harvesting

Future building developments where the BASIX program is applicable will have opportunities to harvest rainwater for capture and storage in rainwater tanks for varying uses both within and external to buildings. This alleviates some of the load on town water supply.

Typical internal uses for collected rainwater include toilet flushing and laundry. Garden, lawn and washing of vehicles are external uses.

5kL tanks in residential development and 15kL tanks in industrial developments are typical of the tank sizes that may be provided.

3.4.2 Development Contributions - Water

Development contributions payable will be in accordance with the new DSP's when adopted and as published by Shoalhaven Water each year.

Currently, development contributions are in accordance with DSP2005 indexed to current rates. At the time of writing, the current development contribution for water (2019/2020) is \$6,578/ET. This contribution is paid to Shoalhaven Water prior to the release of a Subdivision Certificate.

3.5 Electricity Infrastructure

3.5.1 Physical electrical infrastructure

The site is currently not serviced with electricity.

The expected load for this development is significant and Endeavour Energy has identified that significant upgrading works are required.

In response to a Technical Enquiry Review for the current Proposal, Endeavour Energy provided the following information. A copy of the advice from Endeavour Energy is provided in **(Appendix 5)**.

Your application has been registered under ENL3632. Your enquiry requires a load assessment for subdivision based on revised subdivision plan.

Proposed mixed-use subdivision consists of the following Lots with the following estimated maximum demands;

- 244 residential Lots (>350sqm @ 6.5kVA per Lot or 1.6MVA)*
- 16 industrial Lots (<3500sqm Lot size @ 144kVA per Lot or 2.3MVA)*
- 6 medium density Lots(50 multi-dwellings at 3.5kVA per unit or 175kVA)*
- 45 integrated housing Lots (3.5kVA per Lot or 157.5kVA)*
- 26 commercial/residential Lots (this load will be dependent on type of commercial development and has not been estimated at this stage)*

The development is situated in an existing 11kV network area. There is one nearby 11kV feeder in close proximity to the site - Existing 11kV feeder available is CULBURRA - Culburra - CLC2. It has a 2019 winter peak reading of 218A. Based on above 11kV feeder max values, it may be possible to provide approximately 1MVA supply to the initial development from 11kV feeder CLC2. This depends on actual commencement date of the development and load assessment.

Exact determination of what Endeavour Energy can provide from feeder CLC2 will be determined upon submission of an Application for Subdivision. Endeavour Energy may be able to analyse closer as to whether we can accommodate more load from 11kV feeder CLC2. This development may look to consider non-network solutions to assist with load provision to the development.

Masterplan provided also suggests there will be future development. Ultimately, if supply cannot be provided from 11kV feeder CLC2, then a new 33kV/11kV zone substation will be required. Negotiations with Endeavour Energy Capacity Planning Manager Jason Lu will be required to obtain a zone substation site approximately 40m wide and 60m deep. In addition to this, establishment of a 33kV overhead line will be required from Culburra Zone Substation to new 33kV/11kV zone substation.

All works on this project with relation to 11kV feeder CLC2 be contestable and will be customer funded and constructed.

If you wish to proceed with this project, the developer or their representative will need to submit an Application for Connection of Permanent Load to Endeavour Energy which is available on the Endeavour Energy website. Once the application is processed and a Supply Offer has been issued by Endeavour Energy, which will provide preliminary supply requirements, you will need to engage a level 3 Accredited Service Provider who will submit a formal Method of Supply.

Please note this enquiry is only a preliminary assessment and does not guarantee supply availability or provide final conditions of supply.

The above advice from Endeavour Energy is considered typical for provision of electrical infrastructure to subdivisions of this nature.

Low voltage electrical reticulation to each allotment, along with the supporting high voltage network, will be the responsibility of the developer. Draft electrical reticulation layouts for the site have not been prepared as these will not be a constraint to development. However, an overall electrical reticulation strategy will likely be provided during Stage 1 detailed design to limit the developer's infrastructure costs and to rationalise the location of substation infrastructure.

The Proposal includes a site for the new proposed zone substation that will be suited to Endeavour Energy's requirements and is based on previous discussions with Endeavour Energy.

The electrical infrastructure that is proposed to be installed by Endeavour Energy and the developer will adequately service the development.

Timing of the delivery of the Zone substation may be an issue for assessment and coordination as the development progresses and we will work closely with Endeavour Energy to allow staging of the development within their requirements.

3.5.2 Electricity Development Contributions

Generally, high and low voltage underground electrical reticulation is provided by the developer to service their own development. Currently, Endeavour Energy provide reimbursements to developers for 11kV infrastructure installed in new subdivisions.

New zone substations are typically provided by Endeavour Energy on land provided by the developer.

The final breakdown on funding arrangements will be determined once detailed electrical designs are carried out and works approved by Endeavour Energy.

3.6 Waste Disposal Infrastructure

3.6.1 Physical Waste Disposal Infrastructure

Shoalhaven City Council currently operates waste collection services throughout the Shoalhaven LGA through waste disposal contractors, Suez. Council also self-operates waste disposal, waste/recycling and transfer depots throughout the LGA.

Council has previously advised, through its Waste Services unit, that kerbside collection services will be provided on the following conditions:

- The development is in an urban area;
- The roads within the development have been constructed to Council's standards;
- The roads are owned and maintained by Council;

- Properties requiring kerbside collection are residential in nature; and
- Commercial allotments will be assessed at the time of any future development application over the land

As the development proposed to comply with the above requirements, kerbside collection services will be available to the site.

3.6.2 Waste Disposal Development Contributions

No development contributions for waste disposal services are payable by the developer. The waste collection service is paid by the individual allotment owners via Council rate payments.

3.7 Telecommunications Infrastructure

3.7.1 Physical Telecommunications Infrastructure

Telecommunications infrastructure will be provided by the developer to suit NBN Co's requirements.

The design and installation of "pits and pipes" will be at the developer's expense with design and installation to be approved by the relevant authority. All pits and pipes will be "NBN Co ready" in accordance with current design standards.

The Australian government's 'Telecommunications in New Developments Policy' allows telecommunications to be provided by compliant wholesale carriers. NBNCo and Opticomm are two such providers that have the capacity to service the development. The decision on which authority will provide the infrastructure will be determined at the design phase of each stage of the subdivision.

Telecommunications is a non-essential service so the provision thereof does not affect the timing or suitability of the development.

3.7.2 Telecommunications Infrastructure Contributions

Typically, a per lot fee is payable to NBNCo at Compliance Certificate stage for the provision of telecommunications services to a development. In some cases the costs towards backhaul infrastructure is also paid for by the developer.

3.8 Gas Infrastructure

3.8.1 Physical Gas Infrastructure

Culburra Beach is not currently serviced with reticulated gas. Jemena is responsible for the installation and management of the gas reticulation system NSW and given the distance between Culburra Beach and the Eastern Gas Pipeline, it is highly unlikely in the foreseeable future that Jemena will supply gas to this site due to trunk main installation costs.

As an alternative to reticulated gas supply, bottled gas is available to both residential and commercial customers via a number of wholesale gas retailers.

Gas is a non-essential service so the provision thereof does not affect the timing or suitability of the development.

3.9 General Infrastructure

The *NSW Coastal Design Guidelines* were used to shape the Proposal. The Guidelines contain a series of local scale objectives which have been followed in the preparation of the Proposal. General infrastructure such as stormwater basins, wetlands, cycling and walking tracks are as located on the Concept Plan and are an evolution of long periods of consultation with DOPI, DPIE and several consultation forums.

Preliminary engineering design plans, a shared footpath plan and the proposed bus route plan are provided in **(Appendix 6)**.

3.10 Development Contributions

The Shoalhaven Contributions Plan 2019 has a total of \$7,913.73/ET in Section 7.11 Development Contributions for this site. A summary list of the Projects that make up the Contribution is shown in the EIS.

4. Conclusion

The provision of all essential services (water, sewer, electricity) are on track and will not be a constraint to the timing or delivery of development Proposal.

Shoalhaven Water will be providing the sewer transportation system (sewerage pumping station and rising main) through its Development Servicing Plan as required by the delivery timeframe of the development. Sewerage reticulation will be provided throughout the development by the developers in accordance with the requirements of Shoalhaven Water.

Shoalhaven Water will also be providing trunk water infrastructure through its Development Servicing Plan as required by the delivery timeframe of the development. Water reticulation will be provided throughout the development by the developer in accordance with the requirements of Shoalhaven Water.

Endeavour Energy is able to supply the expected electrical demand through its existing network and through upgrades that will be funded by both the developer and Endeavour Energy. A new zone substation will likely need to be delivered at some stage in the future. Electrical reticulation infrastructure will be provided throughout the development by the developer in accordance with the requirements of Endeavour Energy.

Waste services will not be a constraint to development proceeding.

Telecommunications will not be a constraint to development as Government compliant telecommunications providers will supply the necessary services to the development.


Gas services will not be a constraint to development as they are non-essential service and will likely be supplied in bottle form by local gas retailers.

Other local and regional infrastructure will be provided by Council under the current Section 7.11 Development Contributions Plan for the area.

In conclusion, all infrastructure will be available to support the Proposal.

Appendix 1 - Concept plan

PROPOSED MIXED USE CONCEPT PLAN

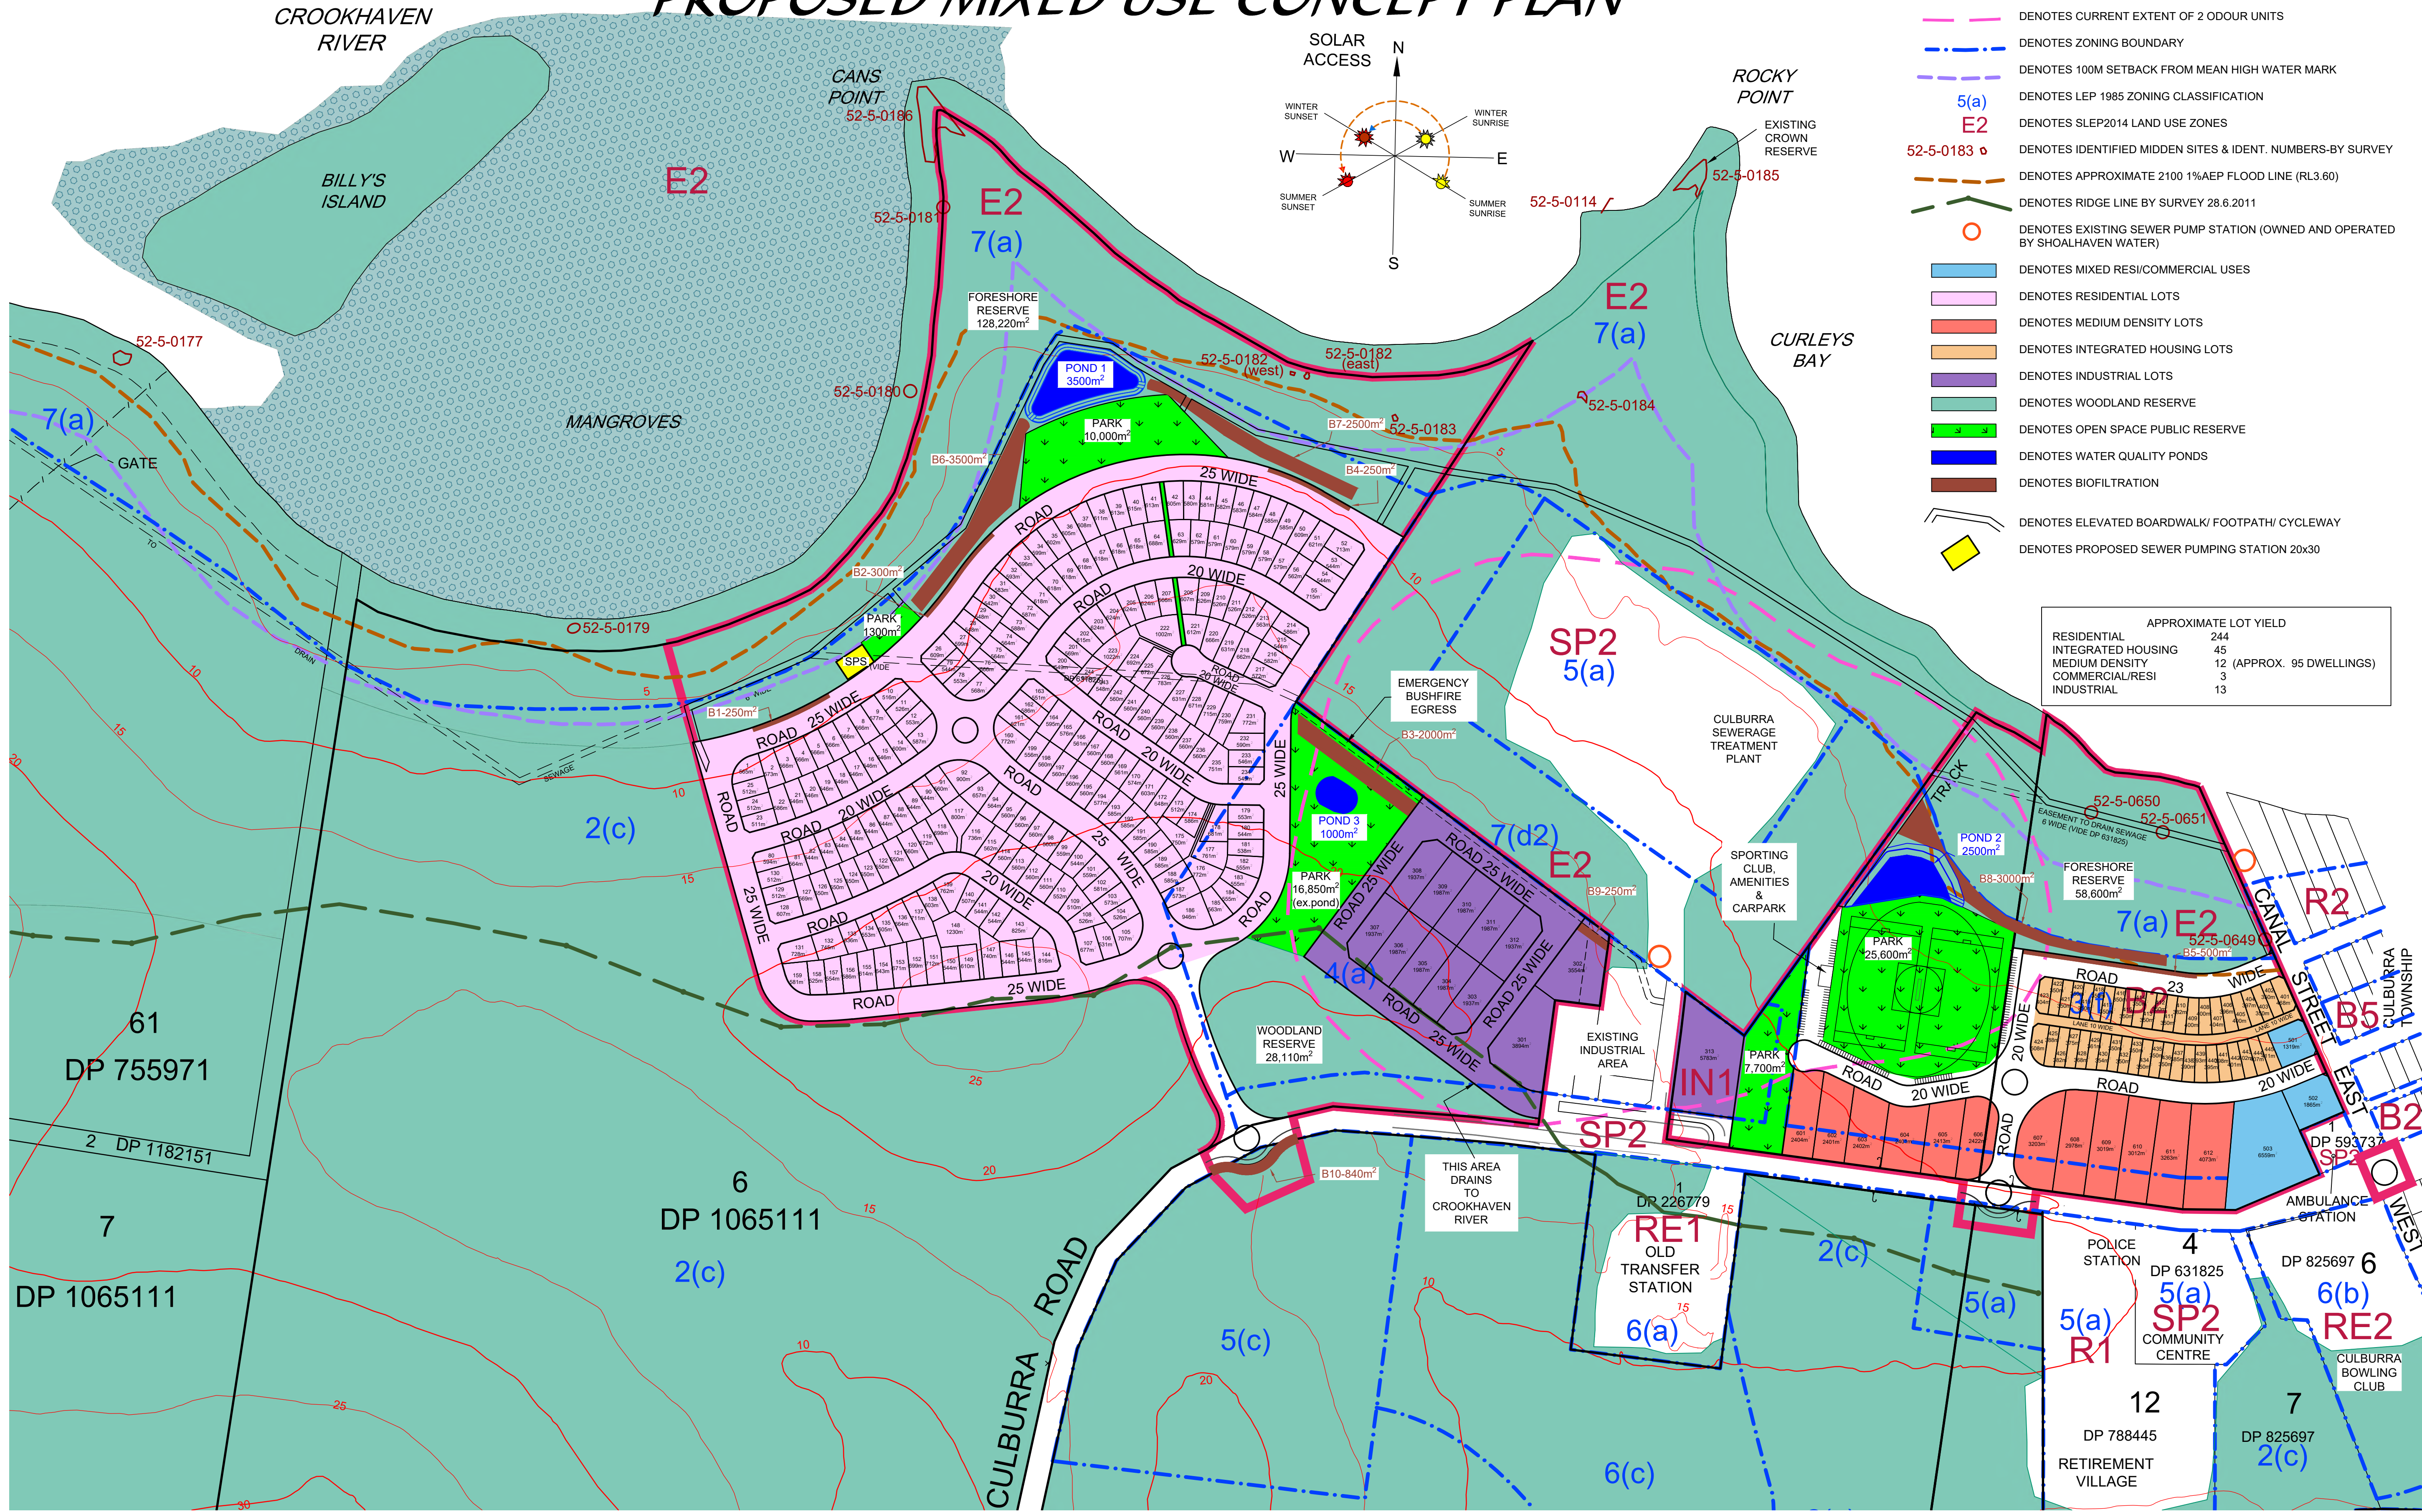

0 50 100 150
SCALE: 1:3000



08	CANAL ST EAST AREA REDESIGNED	DS	28.09.2020
----	-------------------------------	----	------------

CONTOUR INTERVAL 5.0 METRES

RATIO: 1:3000 (AT A1 ORIGINAL) (1:8000 AT A3)	DATUM: AUSTRALIAN HEIGHT DATUM ORIGIN: SSM RL	SURVEY	AERIAL PHOTOGRAPHY	REV	DESCRIPTION	BY	DATE	 allen price & scarratts pty ltd land and development consultants Nowra Branch: 75 Plunkett Street, Nowra NSW 2541 Kiama Branch: 1/28 Bong Bong Street, Kiama NSW 2533 phone:(02) 4421 6544 fax:(02) 4422 1821 consultants@allenprice.com.au www.allenprice.com.au	PROPOSED MIXED USE CONCEPT PLAN OVER PART OF LOTS 5 & 6 DP1065111 AT WEST CULBURRA FOR SEALARK PTY LTD	DRAWING STATUS PRELIMINARY NOT TO BE USED FOR CONSTRUCTION PURPOSES		
		DESIGN	MP	01	MIDDEN SITES LOCATED BY SURVEY ADDED	DS	09.12.2019			DRAWING NUMBER 25405-210	SHEET 1 OF 1	REVISION 08
		DRAWN	DS	02	FURTHER MODIFICATIONS	DS	20.12.2019					
		CHECK'D	MP	03	SOUTHERN DEVELOPMENT OMITTED	DS	15.01.2020					
		DATE OF PLAN: 19.11.2019			04	FOOTPATH LINKS TO DEVELOPMENT ADDED	DS			29.01.2020		
				05	TITLE CHANGED. MINOR LOT AMENDMENTS	DS	18.02.2020					
				06	MINOR STORMWATER QUALITY AMENDMENTS	DS	01.04.2020					
				07	MIDDEN SITES CLARIFIED	DS	17.09.2020					
				07	INDUSTRIAL & COMMERCIAL AREAS MODIFIED	DS	17.09.2020					

Appendix 2 – Stage delivery plans

The diagram, titled "SOLAR ACCESS", illustrates the sun's path relative to a building's orientation. A central point represents the building, with four cardinal directions marked: North (N) at the top, South (S) at the bottom, East (E) to the right, and West (W) to the left. A dashed orange arc represents the sun's path. Four sun icons are placed on this arc: a winter sunset (red starburst) in the northwest, a winter sunrise (yellow starburst) in the northeast, a summer sunset (red starburst) in the southwest, and a summer sunrise (yellow starburst) in the southeast. Arrows point from the text labels to their respective sun icons.

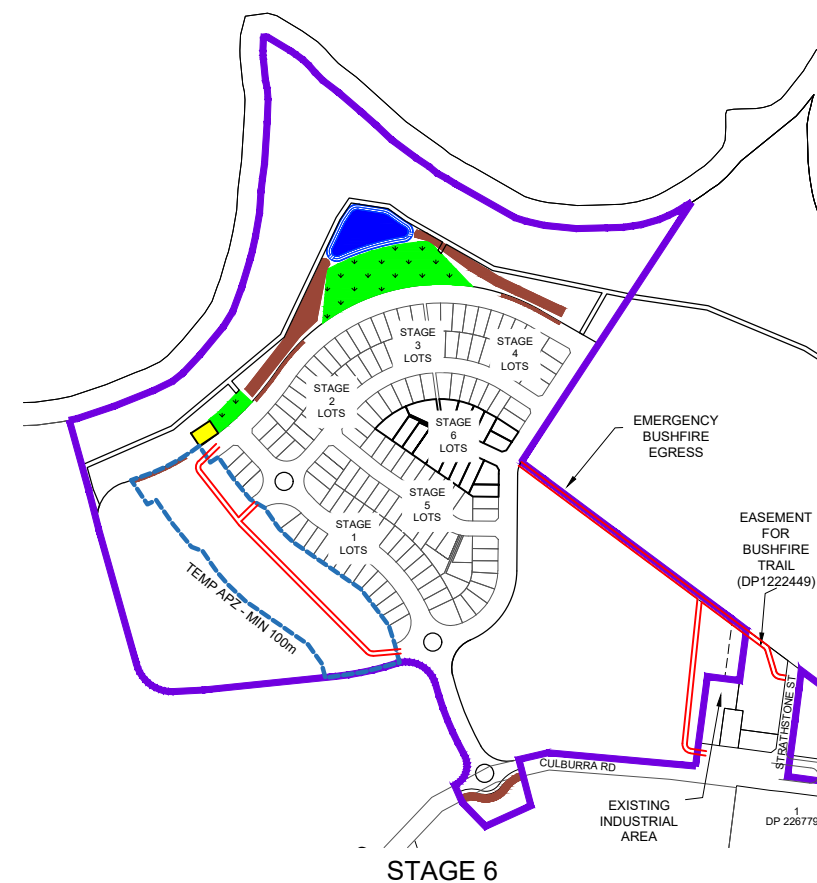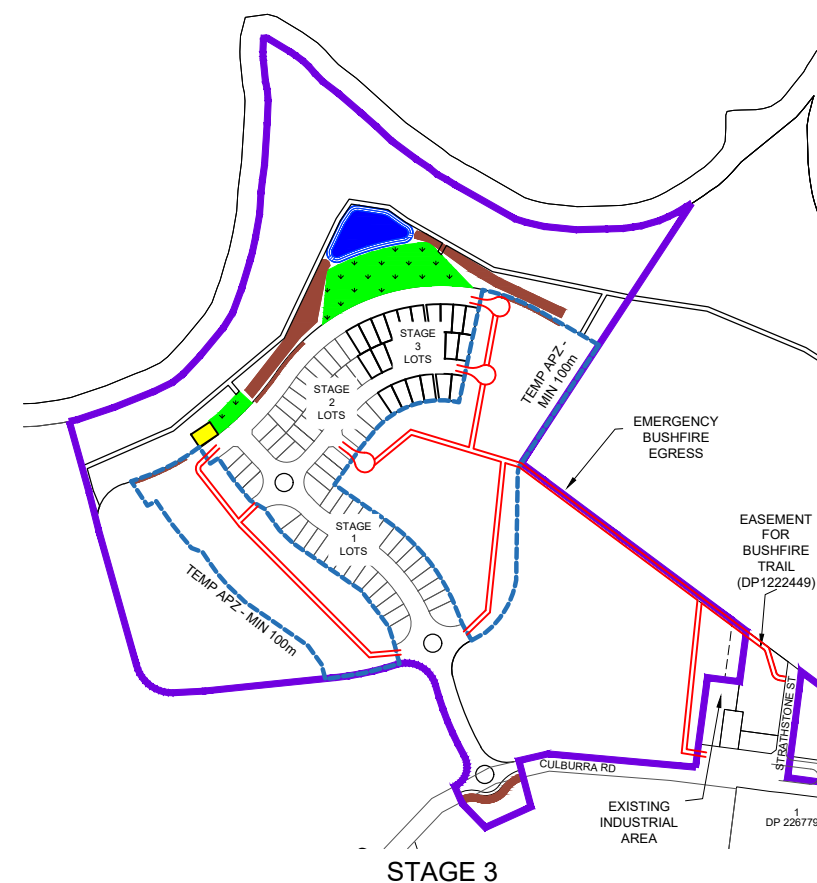

-  DEVELOPMENT BOUNDARY
-  TEMPORARY APZ - MINIMUM 100m
-  TEMPORARY TURNING HEAD (RFS/PBP COMPLIANT)
-  TEMPORARY FIRE TRAIL (RFS/PBP COMPLIANT)
-  DENOTES BIOFILTRATION
-  DENOTES WATER QUALITY PONDS
-  DENOTES PUBLIC RESERVE




Liability limited by a scheme approved under Professional Standards Legislation

0 50 100 150 200 250


SCALE:- 1:5000

RATIO: 1:5000 (AT A1 ORIGINAL) (1:10,000 AT A3)	DATUM: AUSTRALIAN HEIGHT DATUM	SURVEY	AERIAL PHOTOGRAPHY	REV	DESCRIPTION	BY	DATE	 allen price & scarratts pty ltd land and development consultants Nowra Office: 75 Plunkett Street, Nowra NSW 2541 Kiama Office: 1/28 Bong Bong Street, Kiama NSW 2533 phone:(02) 4421 6544 consultants@allenprice.com.au www.allenprice.com.au	PROPOSED MIXED USE CONCEPT PLAN STAGED DELIVERY OVER PART OF LOTS 5 & 6 DP1065111 AT WEST CULBURRA FOR SEALARK PTY LTD	DRAWING STATUS PRELIMINARY NOT TO BE USED FOR CONSTRUCTION PURPOSES		
	ORIGIN: SSM RL	DESIGN	MP	01	LAYOUT AMENDED TO ALIGN WITH WATER QUALITY CHANGES	DS	08.10.2020			DRAWING NUMBER 25405-214	SHEET 1	REVISION
		DRAWN	DS								OF 4	01
		CHECK'D	MP									
	DATE OF PLAN: 18.02.2020											

PROPOSED MIXED USE CONCEPT PLAN - STAGED DELIVERY PLANS

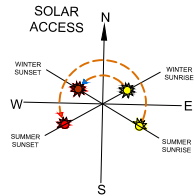

STAGE 7

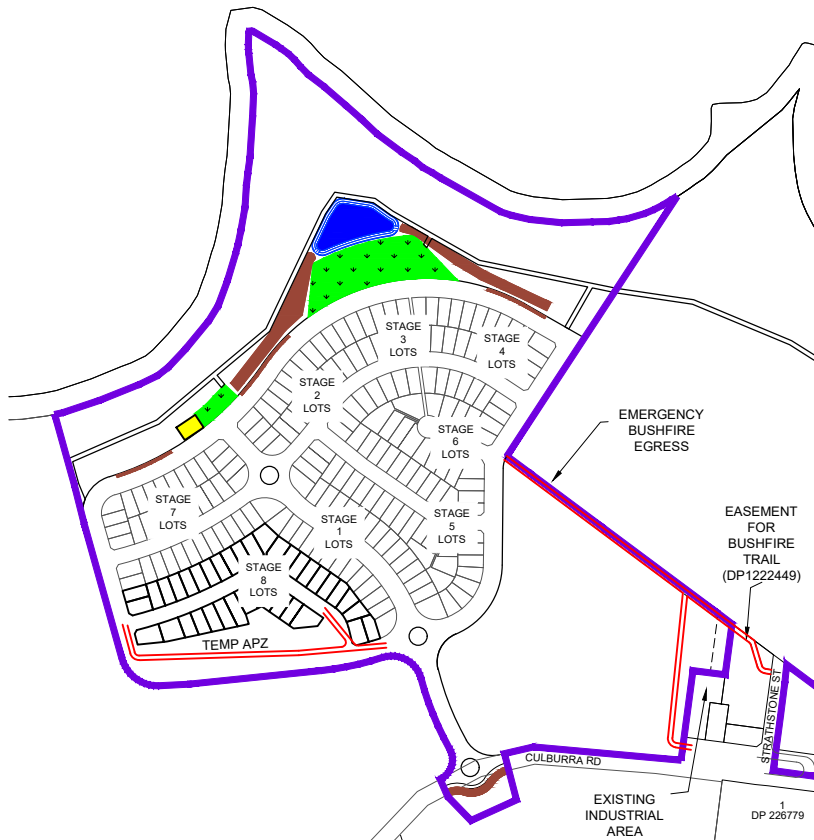


STAGE 8




STAGE 9 - RESIDENTIAL SUBDIVISION COMPLETE
ALL TEMPORARY APZ's REMOVED

- DEVELOPMENT BOUNDARY
- TEMPORARY APZ - MINIMUM 100m
- TEMPORARY TURNING HEAD (RFS/PBP COMPLIANT)
- TEMPORARY FIRE TRAIL (RFS/PBP COMPLIANT)
- DENOTES BIOFILTRATION
- DENOTES WATER QUALITY PONDS
- DENOTES PUBLIC RESERVE

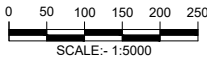


RESIDENTIAL AREA STAGE R7 - STAGE R9

RATIO: 1:5000 (AT A1 ORIGINAL) (1:10000 AT A3)	DATUM: AUSTRALIAN HEIGHT DATUM	SURVEY	AERIAL PHOTOGRAPHY	REV	DESCRIPTION	BY	DATE	 allen price & scarratts pty ltd land and development consultants Nowra Office: 75 Plunkett Street, Nowra NSW 2541 Kiama Office: 1/28 Bong Bong Street, Kiama NSW 2533 phone: (02) 4421 6544 consultants@allenprice.com.au www.allenprice.com.au	PROPOSED MIXED USE CONCEPT PLAN STAGED DELIVERY OVER PART OF LOTS 5 & 6 DP1065111 AT WEST CULBURRA FOR SEALARK PTY LTD	DRAWING STATUS PRELIMINARY NOT TO BE USED FOR CONSTRUCTION PURPOSES			
	ORIGIN: SSM RL	DESIGN	MP	01	LAYOUT AMENDED TO ALIGN WITH WATER QUALITY CHANGES	DS	08.10.2020			DRAWING NUMBER 25405-215	SHEET	2	REVISION
	DATE OF PLAN: 18.02.2020	DRAWN	DS								OF	4	01
		CHECK'D	MP										

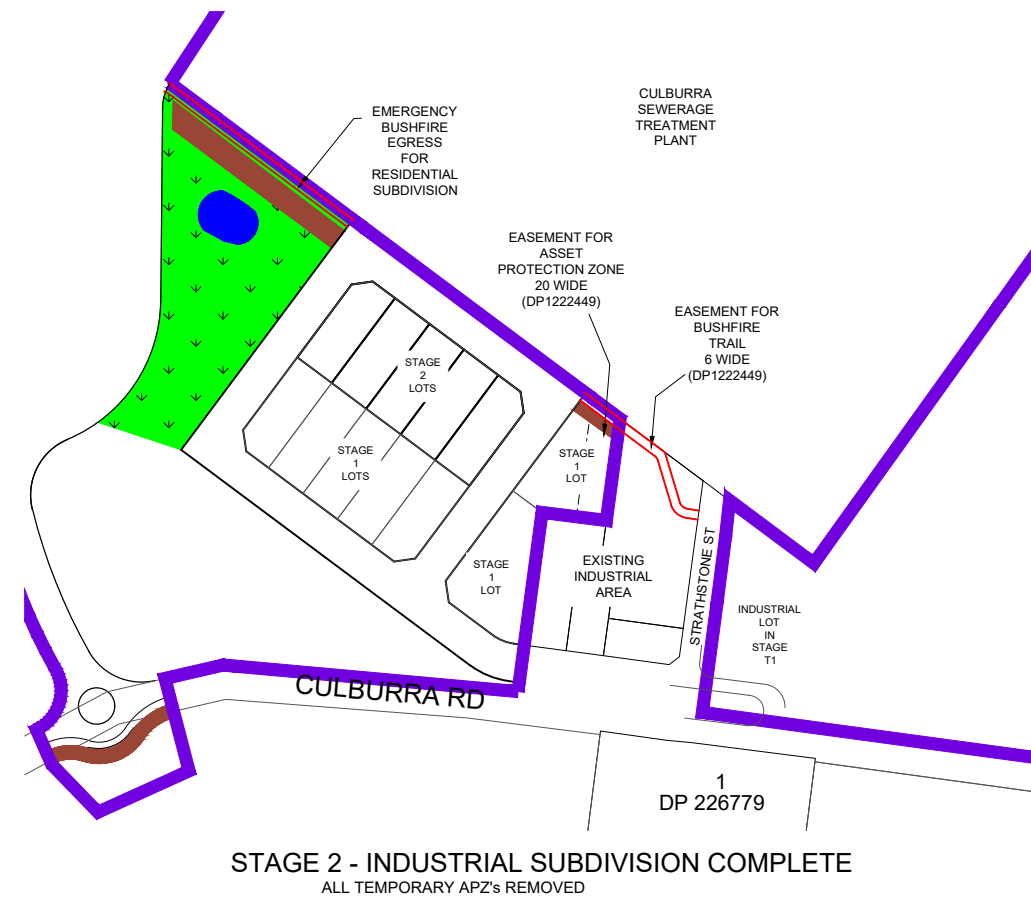

-
-  DEVELOPMENT BOUNDARY
 TEMPORARY APZ - MINIMUM 100m
 TEMPORARY TURNING HEAD (RFS/PBP COMPLIANT)
 TEMPORARY FIRE TRAIL (RFS/PBP COMPLIANT)
 DENOTES BIOFILTRATION
 DENOTES WATER QUALITY PONDS
 DENOTES PUBLIC RESERVE

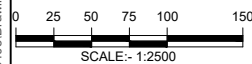

M:\Projects\20000\25000s\Drawings\25405-214 -217 MIXED USE CONCEPT PLAN- STAGED DELIVERY PLANS.dwg





Liability limited by a scheme approved under Professional Standards Legislation

INDUSTRIAL AREA


STAGE I1 - STAGE I3

RATIO: 1:2500 (AT A1 ORIGINAL) (1:5000 AT A3)	DATUM: AUSTRALIAN HEIGHT DATUM	SURVEY	AERIAL PHOTOGRAPHY	REV	DESCRIPTION	BY	DATE	 allen price & scarratts pty ltd land and tealconsultants Nowra Office: 75 Plunkett Street, Nowra NSW 2541 Kiama Office: 1/28 Bong Bong Street, Kiama NSW 2533 phone:(02) 4421 6544 consultants@allenprice.com.au www.allenprice.com.au	PROPOSED MIXED USE CONCEPT PLAN STAGED DELIVERY OVER PART OF LOTS 5 & 6 DP1065111 AT WEST CULBURRA FOR SEALARK PTY LTD	DRAWING STATUS PRELIMINARY NOT TO BE USED FOR CONSTRUCTION PURPOSES		
	ORIGIN: SSM RL	DESIGN	MP	01	LAYOUT AMENDED TO ALIGN WITH WATER QUALITY CHANGES	DS	08.10.2020			DRAWING NUMBER 25405-216		
	DATE OF PLAN: 18.02.2020									SHEET 3 REVISION		
		CHECK'D	MP							OF 4 01		


PROPOSED MIXED USE CONCEPT PLAN - STAGED DELIVERY PLANS

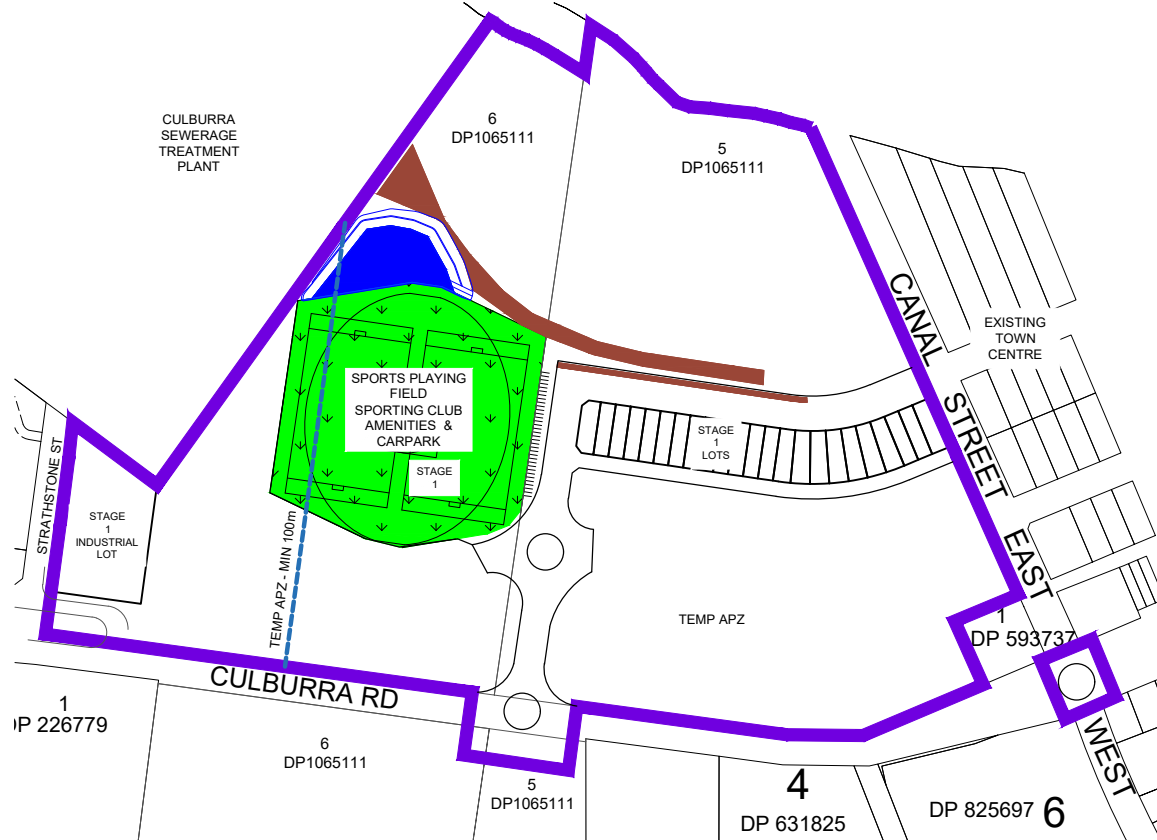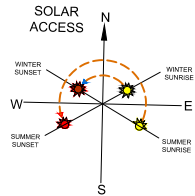


STAGE 1

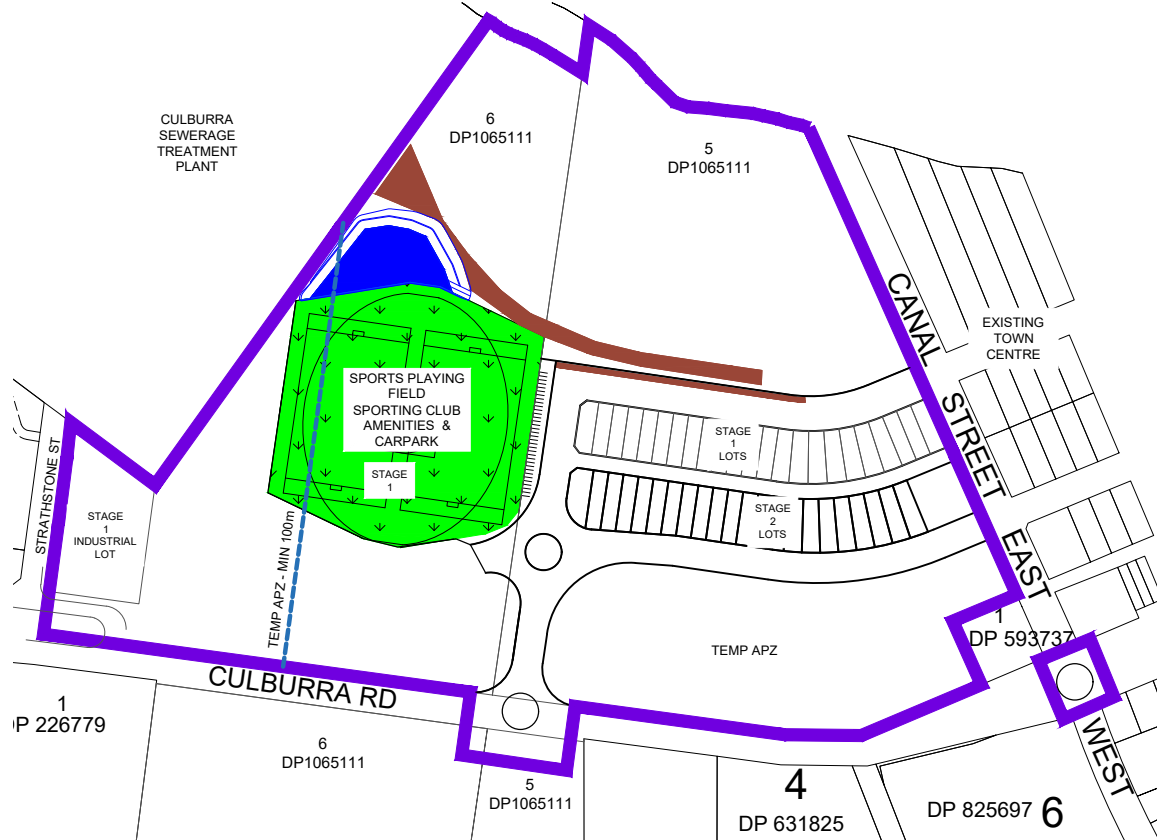

STAGE 2

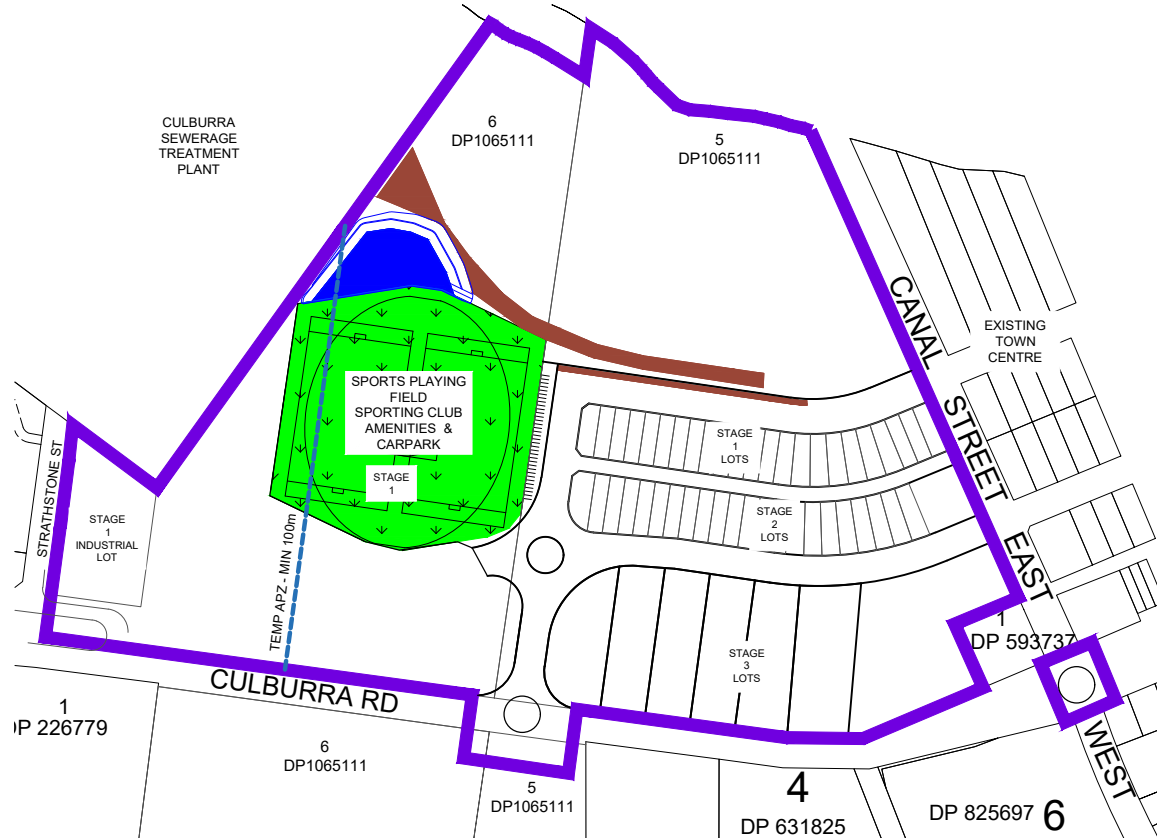

STAGE 3

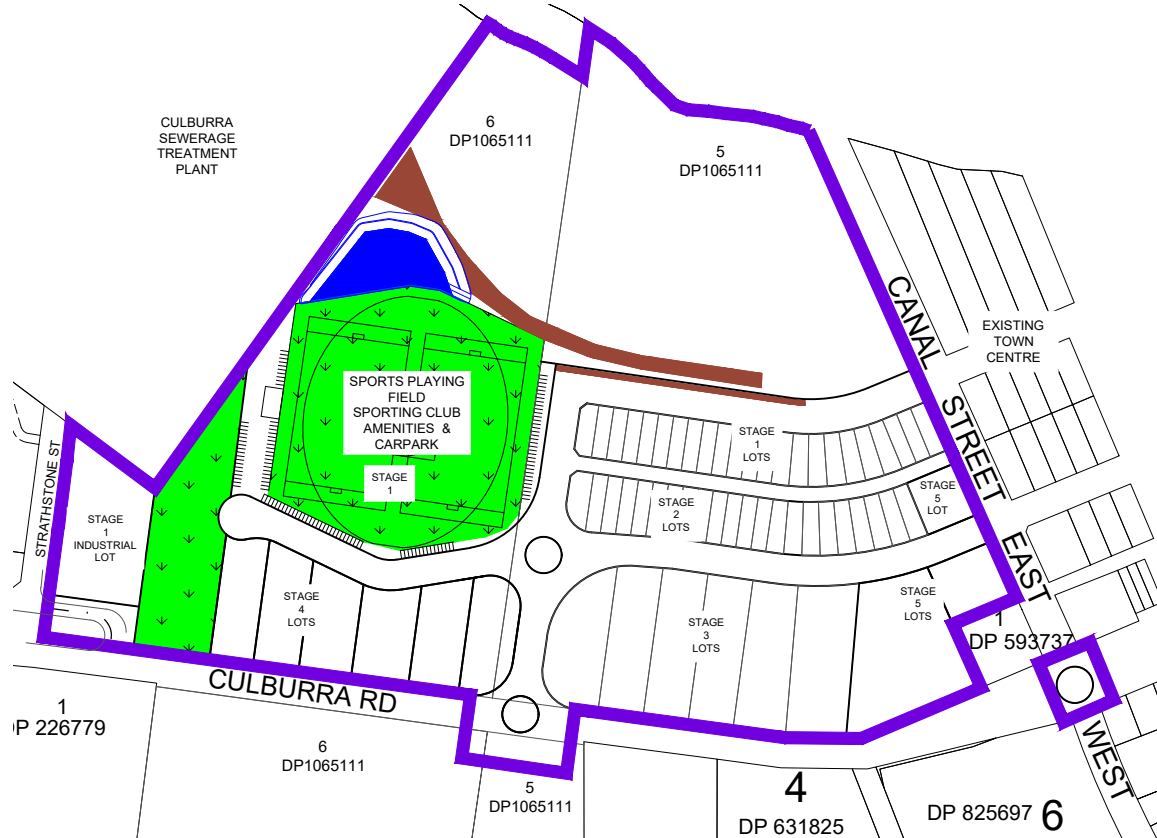


STAGES 4 & 5- TOWN CENTRE SUBDIVISION COMPLETE
ALL TEMPORARY APZ's REMOVED

- DEVELOPMENT BOUNDARY
- TEMPORARY APZ - MINIMUM 100m
- TEMPORARY TURNING HEAD (RFS/PBP COMPLIANT)
- TEMPORARY FIRE TRAIL (RFS/PBP COMPLIANT)
- DENOTES BIOFILTRATION
- DENOTES WATER QUALITY PONDS
- DENOTES PUBLIC RESERVE



RATIO: 1:2500 (AT A1 ORIGINAL) (1:5000 AT A3)	DATUM: AUSTRALIAN HEIGHT DATUM	SURVEY	AERIAL PHOTOGRAPHY	REV	DESCRIPTION	BY	DATE	 allen price & scarratts pty ltd land and development consultants Nowra Office: 75 Plunkett Street, Nowra NSW 2541 Kiama Office: 1/28 Bong Bong Street, Kiama NSW 2533 phone: (02) 4421 6544 consultants@allenprice.com.au www.allenprice.com.au	PROPOSED MIXED USE CONCEPT PLAN STAGED DELIVERY OVER PART OF LOTS 5 & 6 DP1065111 AT WEST CULBURRA FOR SEALARK PTY LTD	DRAWING STATUS PRELIMINARY NOT TO BE USED FOR CONSTRUCTION PURPOSES	
	ORIGIN: SSM RL	DESIGN	MP	01	LAYOUT AMENDED TO ALIGN WITH WATER QUALITY CHANGES	DS	08.10.2020			DRAWING NUMBER 25405-217	SHEET 4 REVISION 01
	DATE OF PLAN: 18.02.2020	CHECK'D	MP							OF 4	

Appendix 3 – Shoalhaven Water DSP2005 Sewer Infrastructure

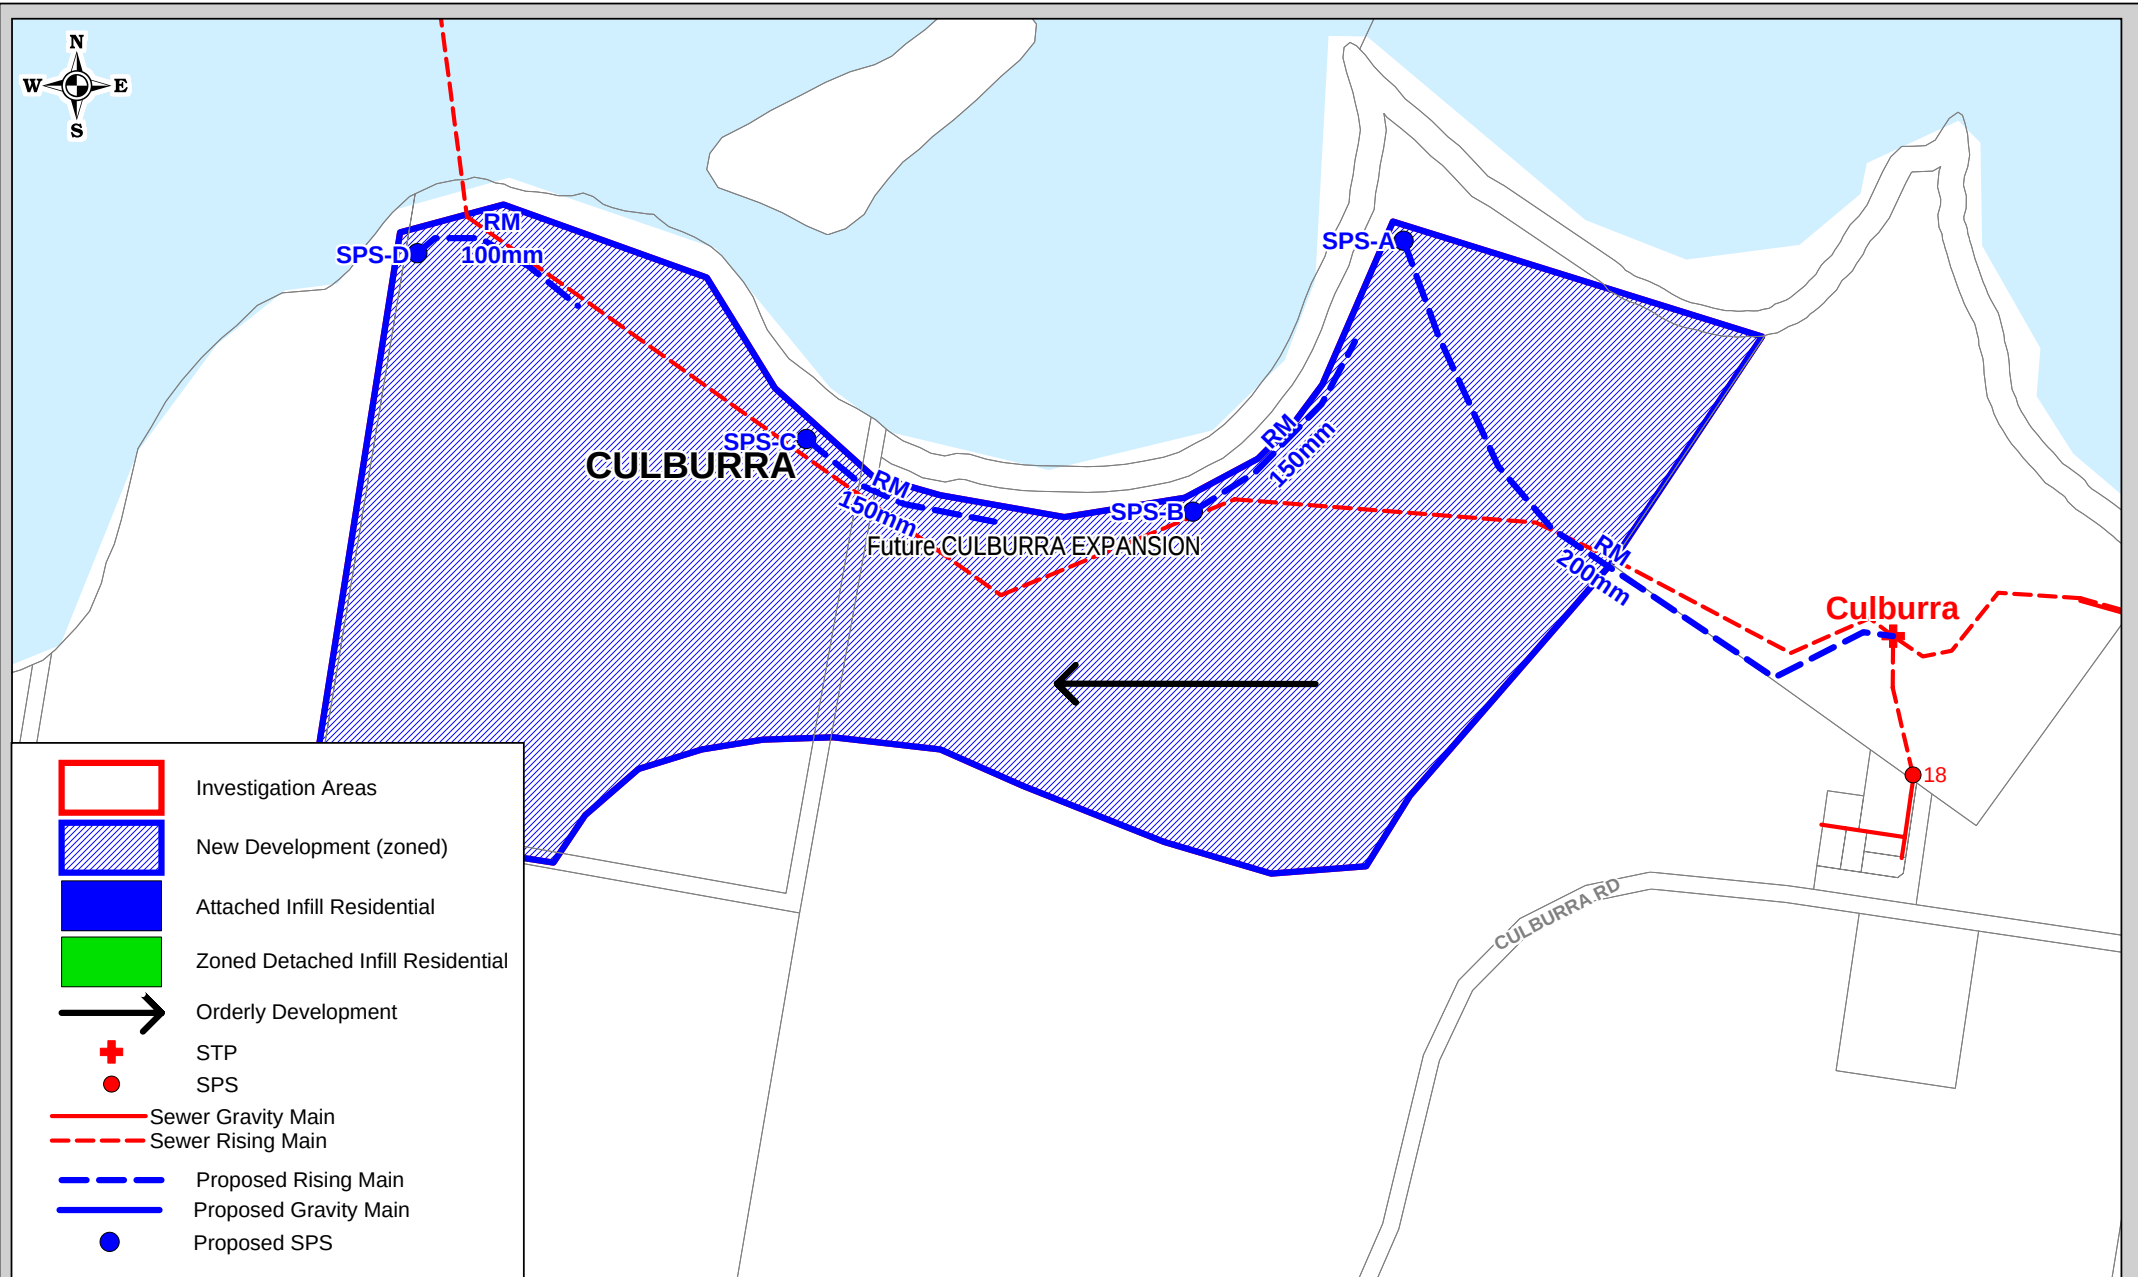


John Wilson and Partners Pty. Ltd.
Level 5, 189 Miller Street
North Sydney, NSW 2060
Ph. (02) 89231555 Fax. (02) 94601866

Shoalhaven Water

Sewerage Infrastructure - Culburra

Appendix 4 – Shoalhaven Water DSP2005 Water Infrastructure

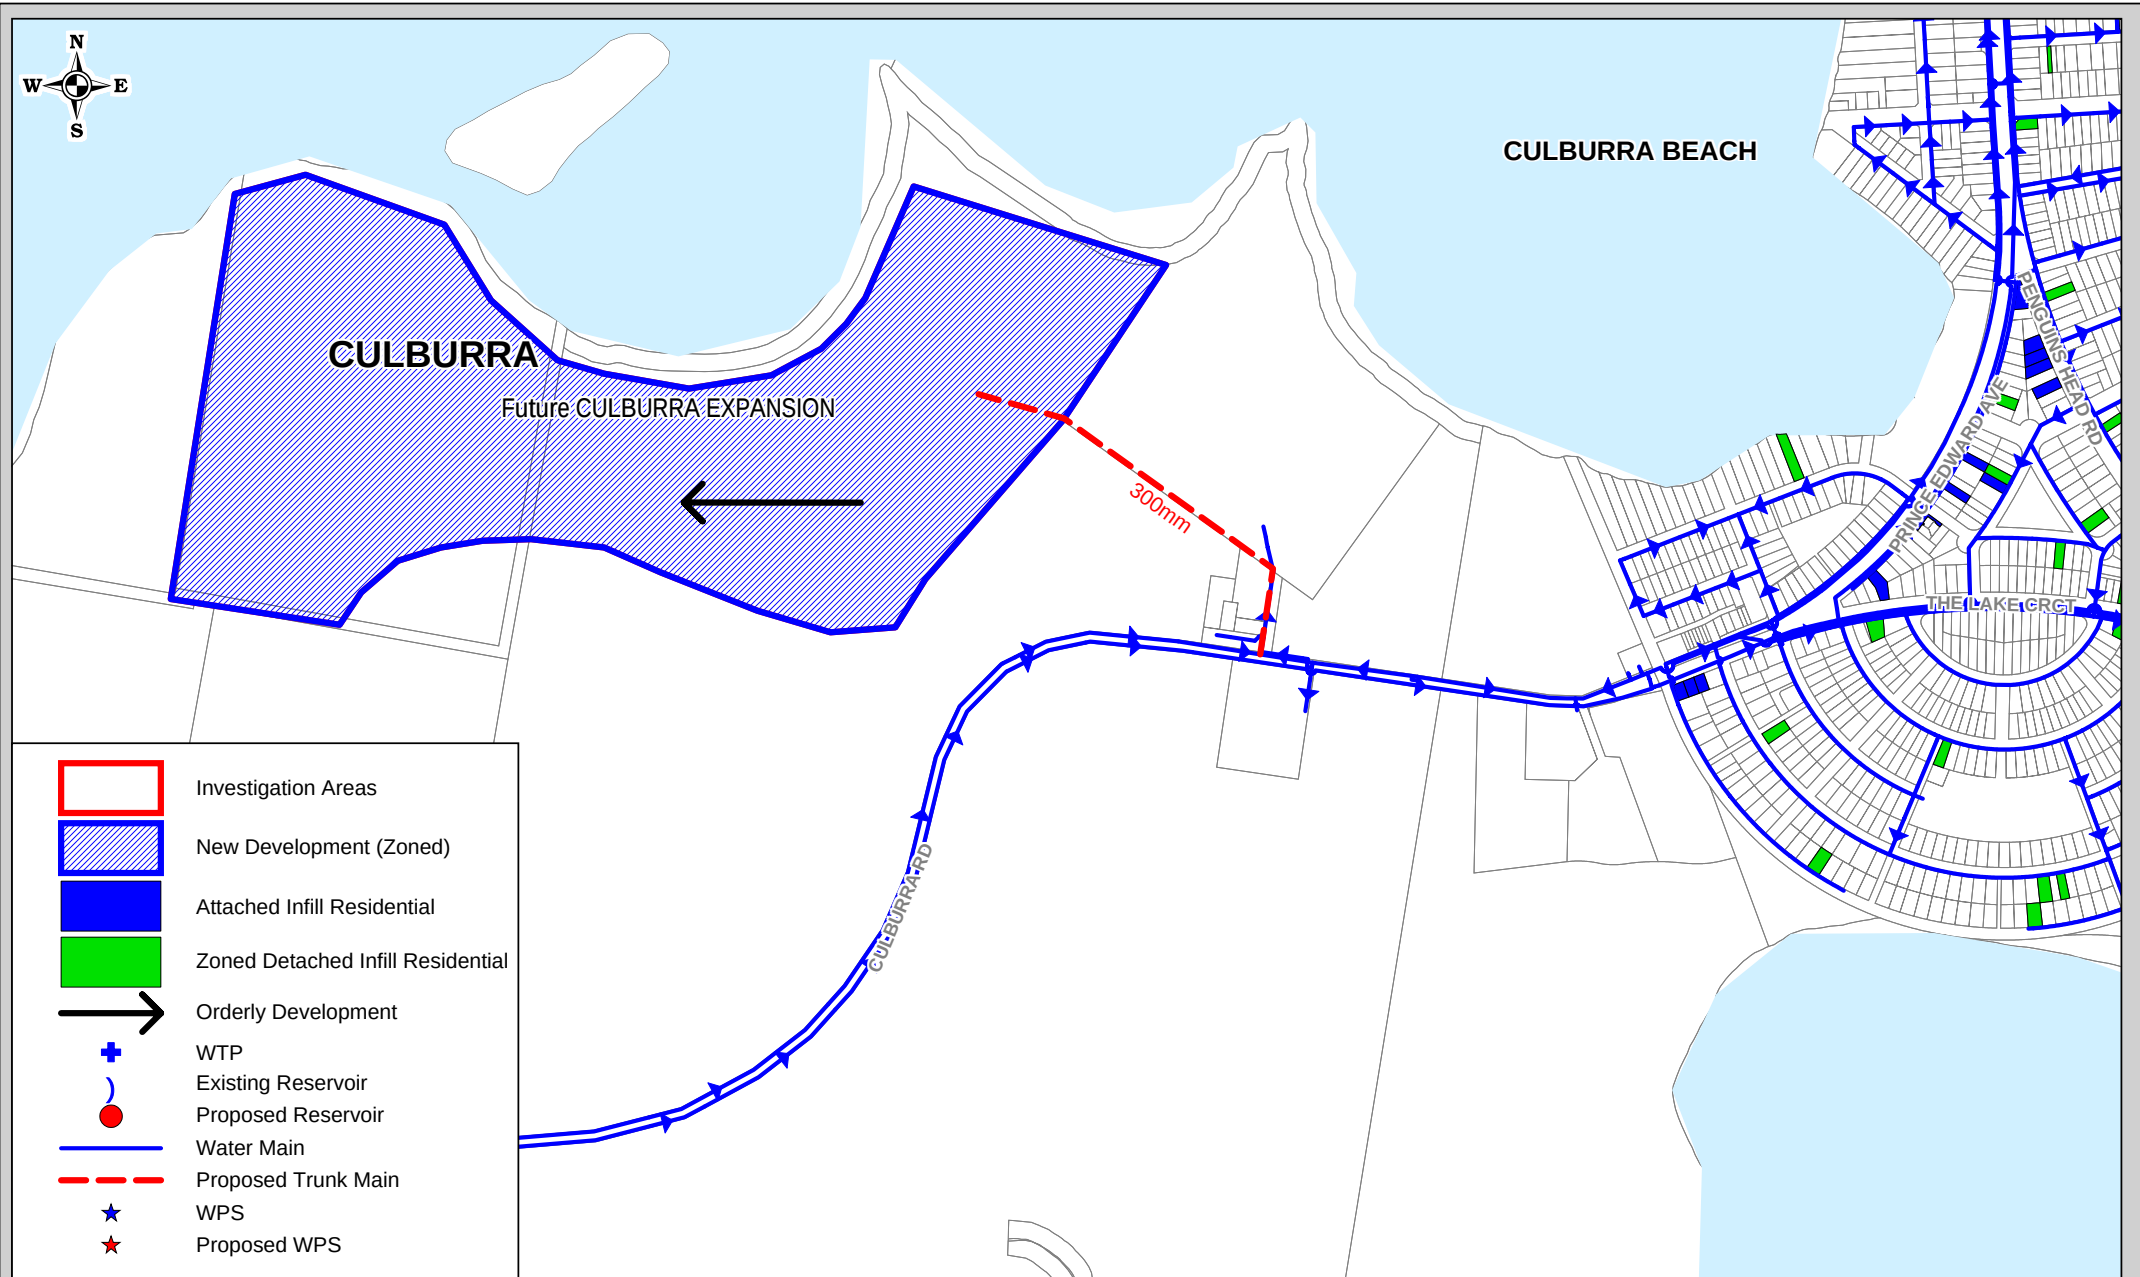


John Wilson and Partners Pty. Ltd.
Level 5, 189 Miller Street
North Sydney, NSW 2060
Ph. (02) 89231555 Fax. (02) 94601866

Shoalhaven Water

Water Supply Infrastructure - Culburra

Appendix 5 – Endeavour Energy response to Technical Enquiry Review

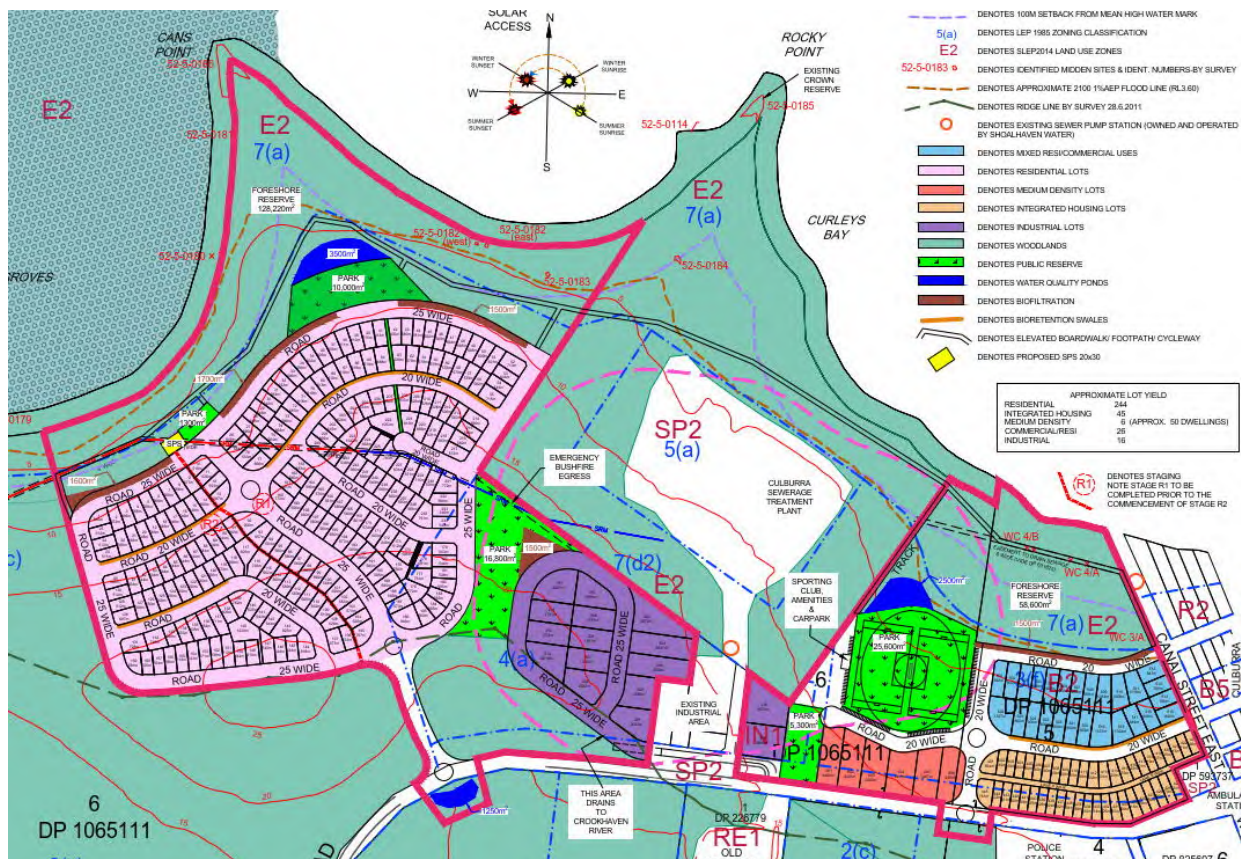


The development is situated in an existing 11kV network area. There is one nearby 11kV feeder in close proximity to the site;

- Existing 11kV feeder available is CULBURRA - Culburra - CLC2. It has a 2019 winter peak reading of 218A



Based on above 11kV feeder max values, it may be possible to provide approximately 1MVA supply to the initial development from 11kV feeder CLC2. This depends on actual commencement date of the development and load assessment. Exact determination of what Endeavour Energy can provide from feeder CLC2 will be determined upon submission of an Application for Subdivision. Endeavour Energy may be able to analyse closer as to whether we can accommodate more load from 11kV feeder CLC2. This development may look to consider non-network solutions to assist with load provision to the development.

Masterplan provided also suggests there will be future development. Ultimately, if supply cannot be provided from 11kV feeder CLC2, then a new 33kV/11kV zone substation will be required. Negotiations with Endeavour Energy Capacity Planning Manager Jason Lu(9853 5003) will be required to obtain a zone substation site approximately 40m wide and 60m deep. In addition to this, establishment of a 33kV overhead line will be required from Culburra Zone Substation to new 33kV/11kV zone substation.

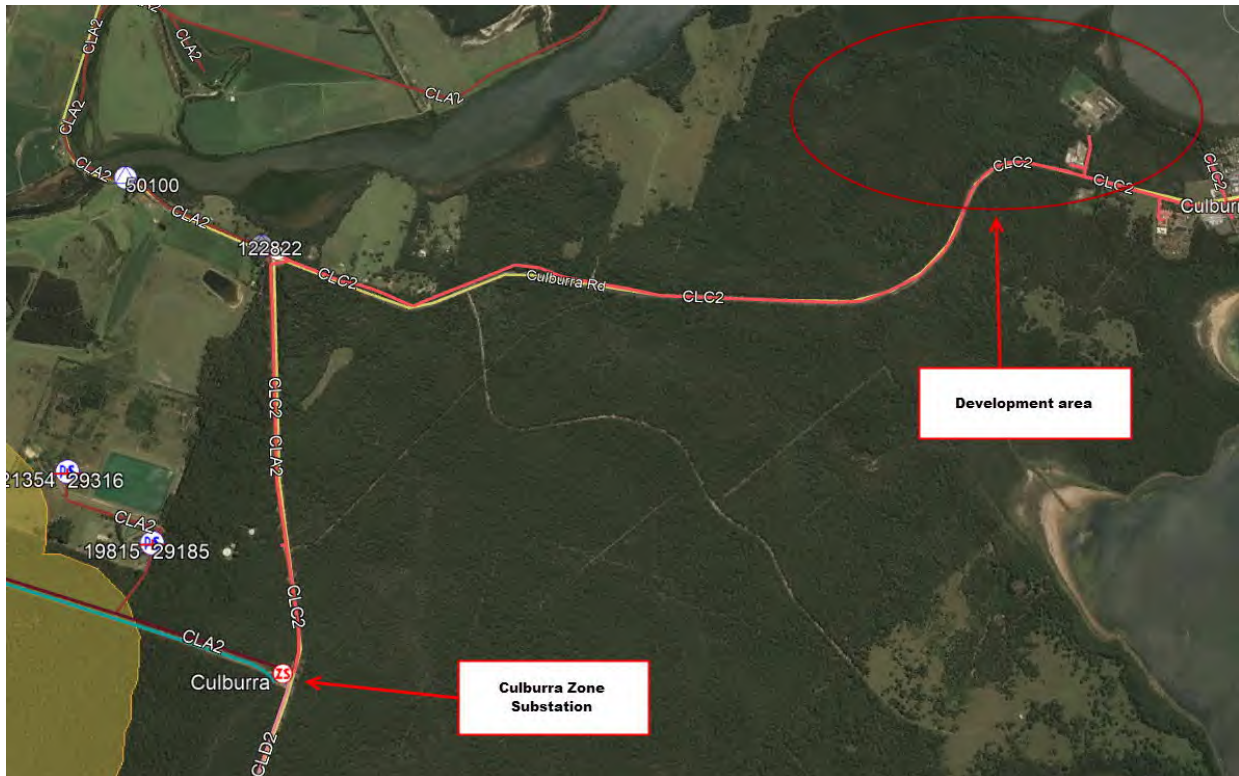

All works on this project with relation to 11kV feeder CLC2 be contestable and will be customer funded and constructed.

If you wish to proceed with this project, the developer or their representative will need to submit an Application for Connection of Permanent Load to Endeavour Energy which is available on the Endeavour Energy website [here](#).

Once the application is processed and a Supply Offer has been issued by Endeavour Energy, which will provide preliminary supply requirements, you will need to engage a level 3 Accredited Service Provider who will submit a formal Method of Supply.

A list of the Accredited Service Providers is available at the NSW Trade and Investment website [here](#) or can be obtained via phone 13 77 88.

Please note this enquiry is only a preliminary assessment and does not guarantee supply availability or provide final conditions of supply.

Should you have any enquiries regarding your application please contact me.

Yours faithfully,

M Grimwood

Regards,

Matt Grimwood

Contestable Works Project Manager

Network Connections

T : 98537916

E : matthew.grimwood@endeavourenergy.com.au




Appendix 6 – Preliminary engineering design plans

Shared footpath plan

Bus route plan


PRELIMINARY ENGINEERING DRAWINGS FOR PROPOSED MIXED-USE SUBDIVISION AT WEST CULBURRA

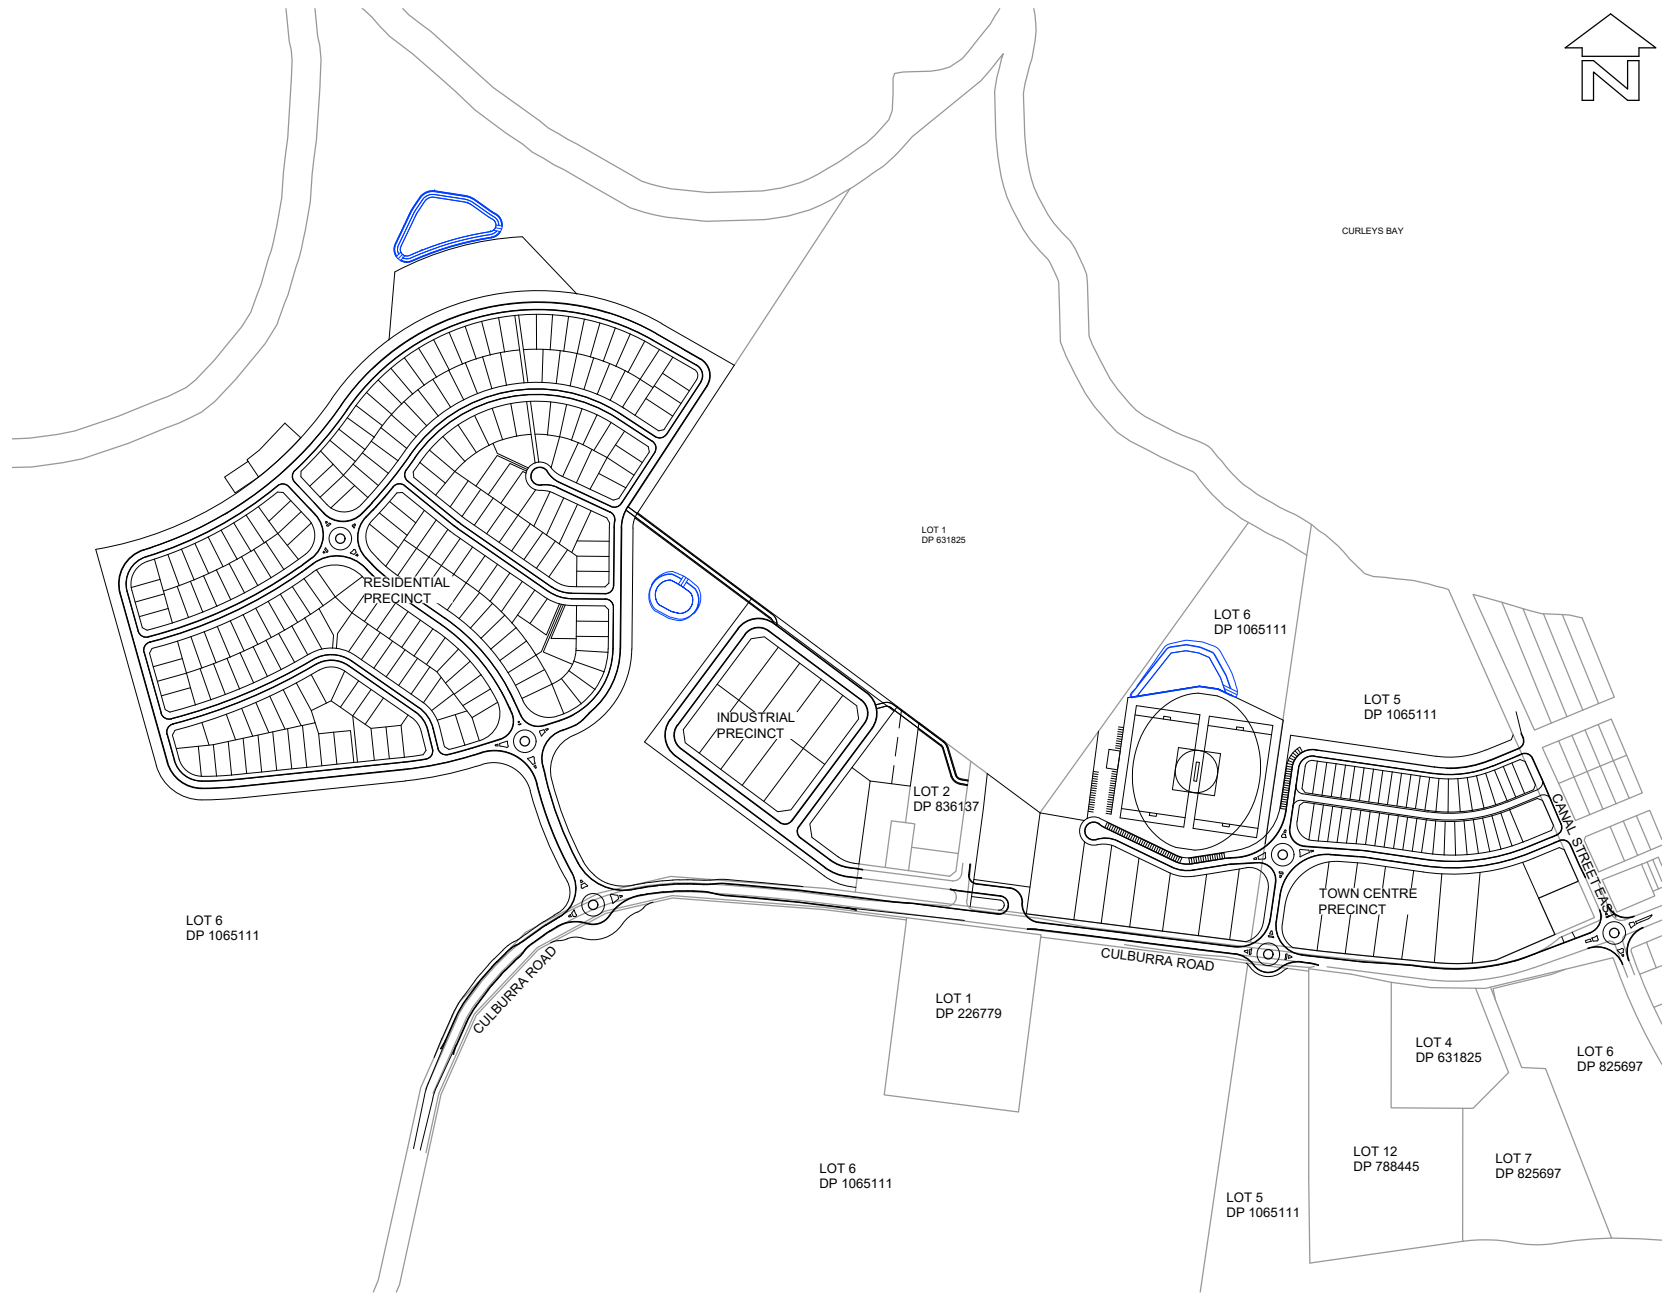


SITE LAYOUT PLAN
SCALE 1:4000

DRAWING SCHEDULE

25405-100	COVER SHEET AND INDEX PLAN
25405-101	PRELIMINARY RESIDENTIAL PRECINCT LAYOUT PLAN
25405-102	PRELIMINARY INDUSTRIAL PRECINCT LAYOUT PLAN
25405-103	PRELIMINARY TOWN CENTRE PRECINCT LAYOUT PLAN
25405-104	PRELIMINARY OVERALL CONCEPT ROUNDABOUT 01 DESIGN
25405-105	PRELIMINARY CONCEPT ROUNDABOUT 01 DESIGN
25405-106	ROUNDABOUT 01 VEHICLE MOVEMENT LAYOUT PLAN SHEET 01
25405-107	ROUNDABOUT 01 VEHICLE MOVEMENT LAYOUT PLAN SHEET 02
25405-108	PRELIMINARY ROUNDABOUT 01 SIGHT LINE LAYOUT PLAN
25405-109	PRELIMINARY CONCEPT INDUSTRIAL ENTRY AND EXIT LAYOUT PLAN
25405-110	PRELIMINARY CONCEPT INDUSTRIAL ENTRY AND EXIT VEHICLE MOVEMENTS AND SIGHT DISTANCE LAYOUT PLAN
25405-111	PRELIMINARY CONCEPT ROUNDABOUT 02 LAYOUT PLAN
25405-112	PRELIMINARY CONCEPT ROUNDABOUT 02 DESIGN
25405-113	ROUNDABOUT 02 VEHICLE MOVEMENT LAYOUT PLAN
25405-114	PRELIMINARY ROUNDABOUT 02 SIGHT LINE LAYOUT PLAN
25405-115	PRELIMINARY CONCEPT ROUNDABOUT 03 LAYOUT PLAN
25405-116	PRELIMINARY CONCEPT ROUNDABOUT 03 DESIGN
25405-117	ROUNDABOUT 03 VEHICLE MOVEMENT LAYOUT PLAN SHEET 01
25405-118	ROUNDABOUT 03 VEHICLE MOVEMENT LAYOUT PLAN SHEET 02
25405-119	PRELIMINARY ROUNDABOUT 03 SIGHT LINE LAYOUT PLAN
25405-120	PRELIMINARY TYPICAL ROAD CROSS SECTIONS PLAN SHEET 01
25405-121	PRELIMINARY TYPICAL ROAD CROSS SECTIONS PLAN SHEET 02
25405-122	PRELIMINARY TYPICAL ROAD CROSS SECTIONS PLAN SHEET 03
25405-123	PRELIMINARY TYPICAL ROAD CROSS SECTIONS PLAN SHEET 04
25405-124	PRELIMINARY TYPICAL ROAD CROSS SECTIONS PLAN SHEET 05
25405-125	WESTERN POND CONCEPT LAYOUT PLAN
25405-126	CENTRAL POND CONCEPT LAYOUT PLAN
25405-127	EASTERN POND CONCEPT LAYOUT PLAN
25405-128	TYPICAL WESTERN AND EASTERN POND CROSS SECTIONS PLAN

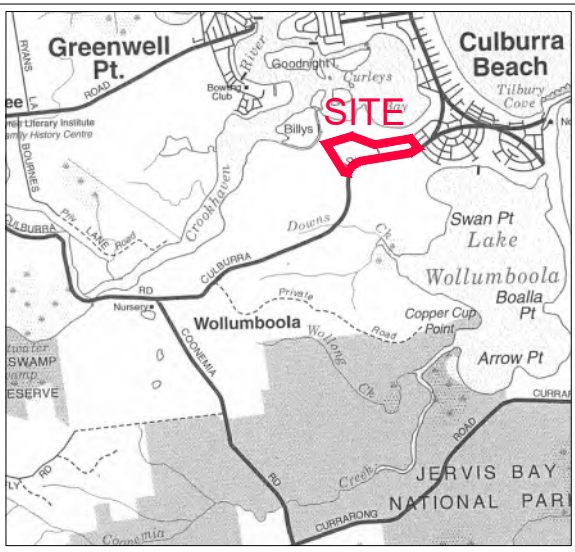

LOCALITY PLAN
MAP DRAWN & PUBLISHED BY
CARTODRAFT AUST P/L

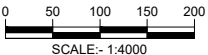


BEWARE!

THE CONTRACTOR IS TO VERIFY THE LOCATION OF ALL EXISTING SERVICES PRIOR TO COMMENCEMENT OF CONSTRUCTION AND SHALL BE RESPONSIBLE, AT THE CONTRACTOR'S EXPENSE, FOR ANY REPAIRS TO DAMAGE CAUSED DURING CONSTRUCTION.



RATIO: 1:4000 (AT A1 ORIGINAL)	DATUM: AUSTRALIAN HEIGHT DATUM ORIGIN: SSM RL DATE OF PLAN: MARCH 2020	SURVEY DESIGN DRAWN CHECK'D	APS CJG CJG MJP	REV =	DESCRIPTION	BY	DATE	allen price & scarratts pty ltd land and development consultants Nowra Office: 75 Plunkett Street, Nowra NSW 2541 Kiama Office: 1/28 Bong Bong Street, Kiama NSW 2533 phone: (02) 4421 6544 consultants@allenprice.com.au www.allenprice.com.au
--	--	--------------------------------------	--------------------------	----------	-------------	----	------	---

COVER SHEET AND INDEX PLAN	DRAWING STATUS PRELIMINARY NOT TO BE USED FOR CONSTRUCTION PURPOSES
OVER CULBURRA ROAD AT CULBURRA BEACH FOR SEALARK PTY LTD	DRAWING NUMBER 25405-100 SHEET 1 OF 29 REVISION P6

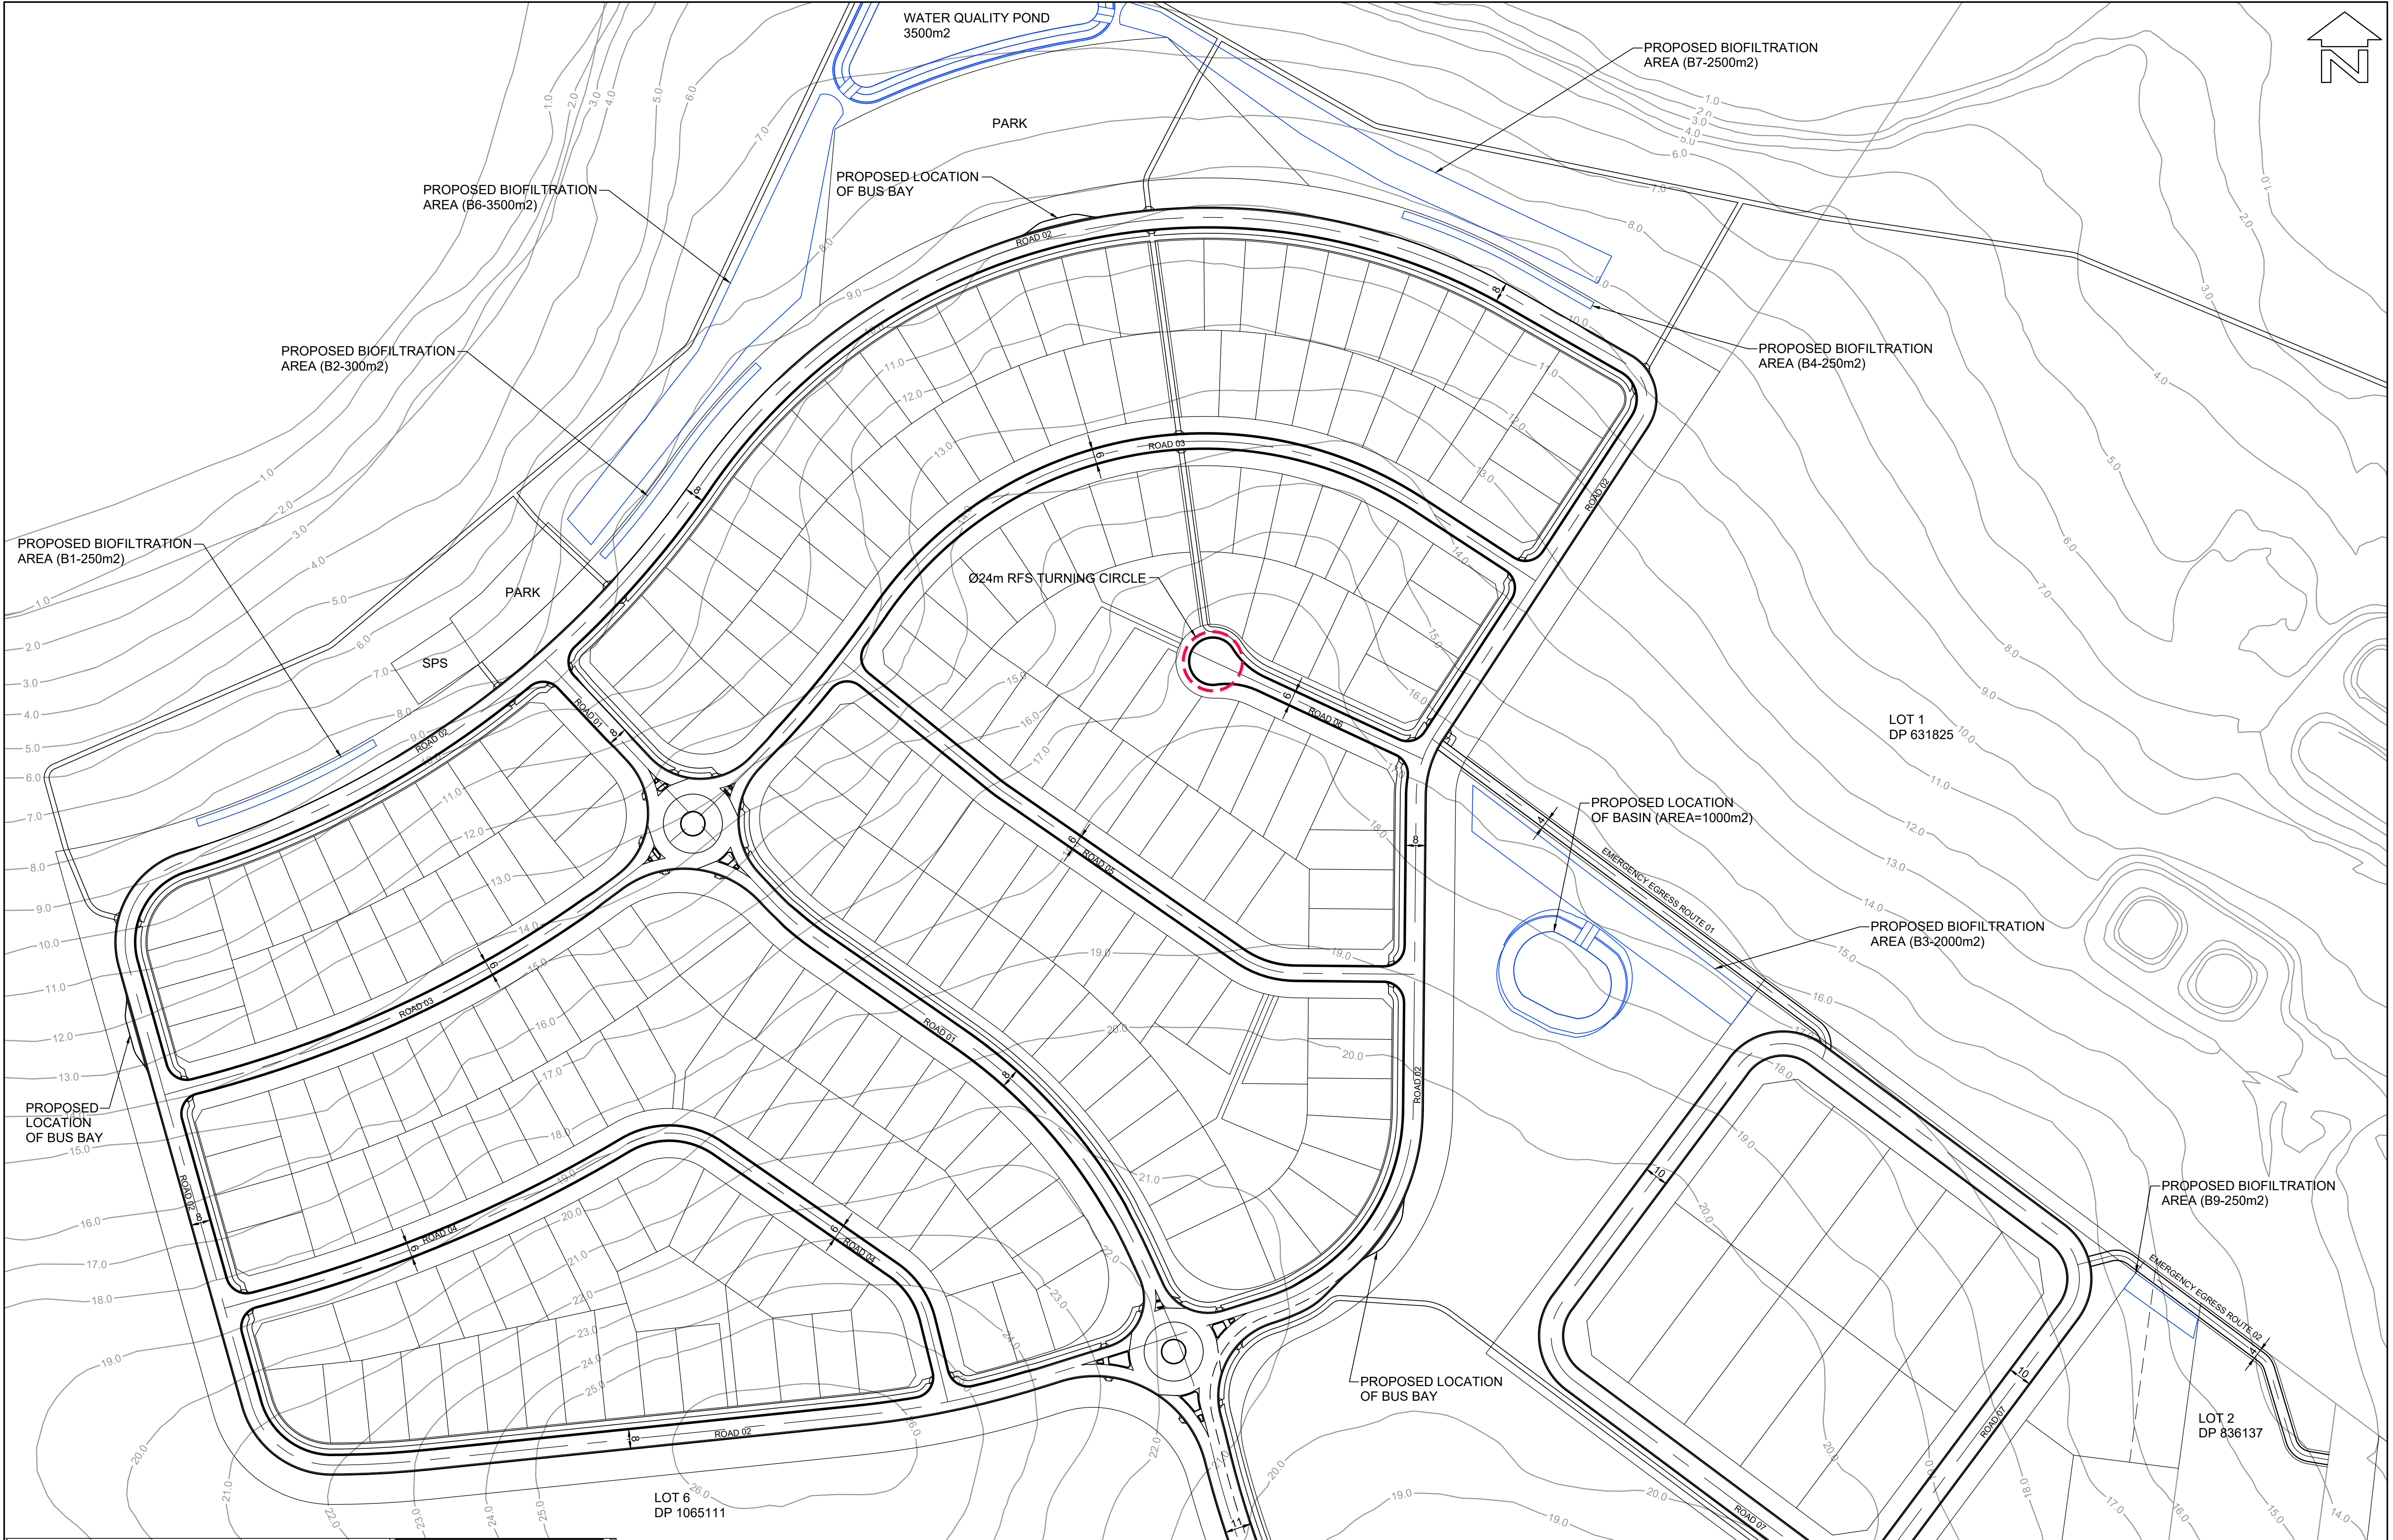


BEWARE!

THE CONTRACTOR IS TO VERIFY THE LOCATION OF ALL EXISTING SERVICES PRIOR TO COMMENCEMENT OF CONSTRUCTION AND SHALL BE RESPONSIBLE, AT THE CONTRACTOR'S EXPENSE, FOR ANY REPAIRS TO DAMAGE CAUSED DURING CONSTRUCTION.



DIAL BEFORE YOU DIG
www.1100.com.au

RATIO: 1:1250 (AT A1 ORIGINAL)		DATUM: AUSTRALIAN HEIGHT DATUM ORIGIN: SSM RL DATE OF PLAN: MARCH 2020	SURVEY DESIGN DRAWN CHECK'D	APS CJG CJG MJP	REV =	DESCRIPTION	BY	DATE	 allen price & scarratts pty ltd land and development consultants Nowra Office: 75 Plunkett Street, Nowra NSW 2541 Kiama Office: 1/28 Bong Bong Street, Kiama NSW 2533 phone: (02) 4421 6544 consultants@allenprice.com.au www.allenprice.com.au		PRELIMINARY RESIDENTIAL PRECINCT LAYOUT PLAN OVER CULBURRA ROAD AT CULBURRA BEACH FOR SEALARK PTY LTD		DRAWING STATUS PRELIMINARY NOT TO BE USED FOR CONSTRUCTION PURPOSES	DRAWING NUMBER 25405-101	SHEET 2 OF 29	REVISION P1
--	--	--	--------------------------------------	--------------------------	----------	-------------	----	------	---	--	---	--	--	------------------------------------	-----------------------------	-----------------------

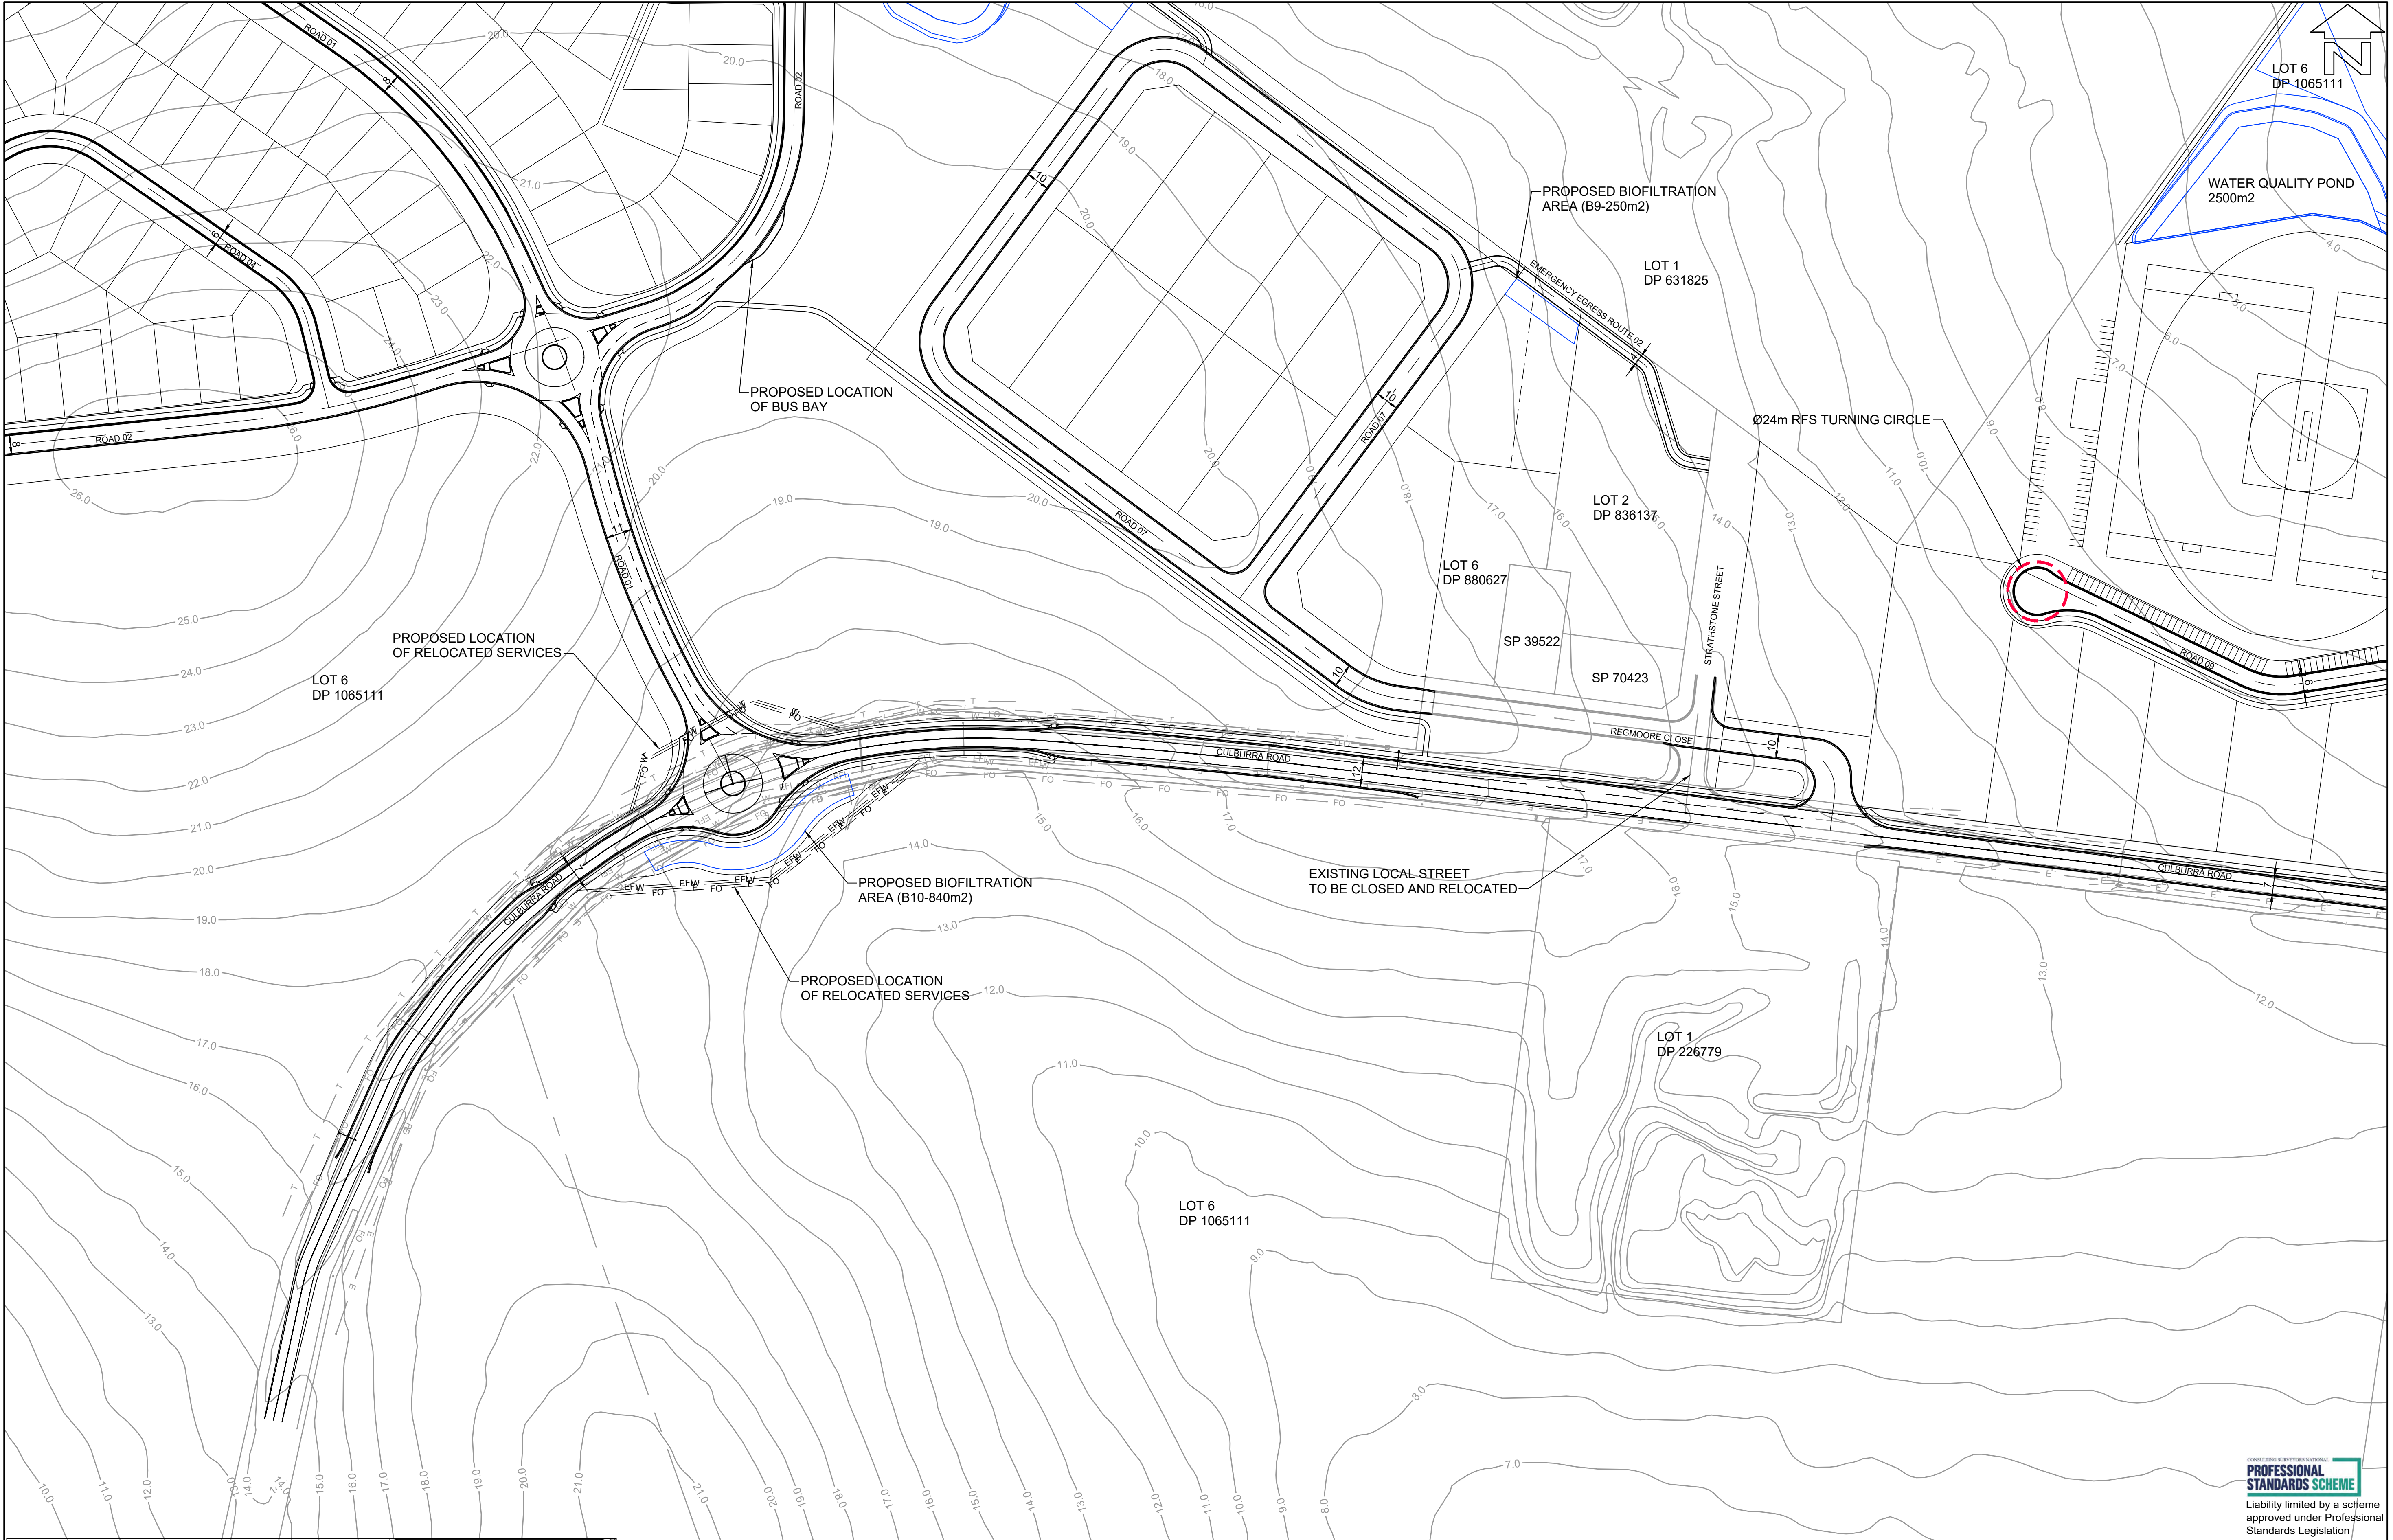

BEWARE!




**DIAL BEFORE
YOU DIG**
www.1100.com.au

THE CONTRACTOR IS TO VERIFY THE LOCATION OF ALL EXISTING SERVICES PRIOR TO COMMENCEMENT OF CONSTRUCTION AND SHALL BE RESPONSIBLE, AT THE CONTRACTOR'S EXPENSE, FOR ANY REPAIRS TO DAMAGE CAUSED DURING CONSTRUCTION.

RATIO: 1:1250 (AT A1 ORIGINAL)		DATUM: AUSTRALIAN HEIGHT DATUM ORIGIN: SSM RL DATE OF PLAN: MARCH 2020	SURVEY DESIGN DRAWN CHECK'D	APS CJG CJG MJP	REV =	DESCRIPTION	BY	DATE	 allen price & scarratts pty ltd land and development consultants Nowra Office: 75 Plunkett Street, Nowra NSW 2541 Kiama Office: 1/28 Bong Bong Street, Kiama NSW 2533 phone: (02) 4421 6544 consultants@allenprice.com.au www.allenprice.com.au	PRELIMINARY INDUSTRIAL PRECINCT LAYOUT PLAN OVER CULBURRA ROAD AT CULBURRA BEACH FOR SEALARK PTY LTD	DRAWING STATUS PRELIMINARY NOT TO BE USED FOR CONSTRUCTION PURPOSES	DRAWING NUMBER 25405-102	SHEET 3 OF 29	REVISION P1

M:\Projects\20000\25405\Drawings\25405-102.dwg

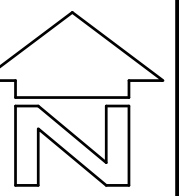


BEWARE!


THE CONTRACTOR IS TO VERIFY THE LOCATION OF ALL EXISTING SERVICES PRIOR TO COMMENCEMENT OF CONSTRUCTION AND SHALL BE RESPONSIBLE, AT THE CONTRACTOR'S EXPENSE, FOR ANY REPAIRS TO DAMAGE CAUSED DURING CONSTRUCTION.

 **DIAL BEFORE YOU DIG**
www.1100.com.au

CONSTRUCTION PROFESSIONAL
**PROFESSIONAL
STANDARDS SCHEME**
Liability limited by a scheme
approved under Professional
Standards Legislation

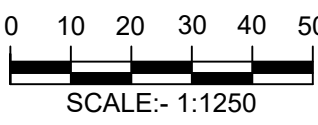

RATIO: 1:1250 (AT A1 ORIGINAL)		DATUM: AUSTRALIAN HEIGHT DATUM ORIGIN: SSM RL DATE OF PLAN: MARCH 2020	SURVEY DESIGN DRAWN CHECK'D	APS CJG CJG MJP	REV =	DESCRIPTION	BY	DATE	 allen price & scarratts pty ltd land and development consultants Nowra Office: 75 Plunkett Street, Nowra NSW 2541 Kiama Office: 1/28 Bong Bong Street, Kiama NSW 2533 phone: (02) 4421 6544 consultants@allenprice.com.au www.allenprice.com.au		PRELIMINARY TOWN CENTRE PRECINCT LAYOUT PLAN OVER CULBURRA ROAD AT CULBURRA BEACH FOR SEALARK PTY LTD		DRAWING STATUS PRELIMINARY NOT TO BE USED FOR CONSTRUCTION PURPOSES	DRAWING NUMBER 25405-103	SHEET OF 29	REVISION P1
---	--	--	--------------------------------------	--------------------------	----------	-------------	----	------	---	--	--	--	--	------------------------------------	-----------------------	-----------------------

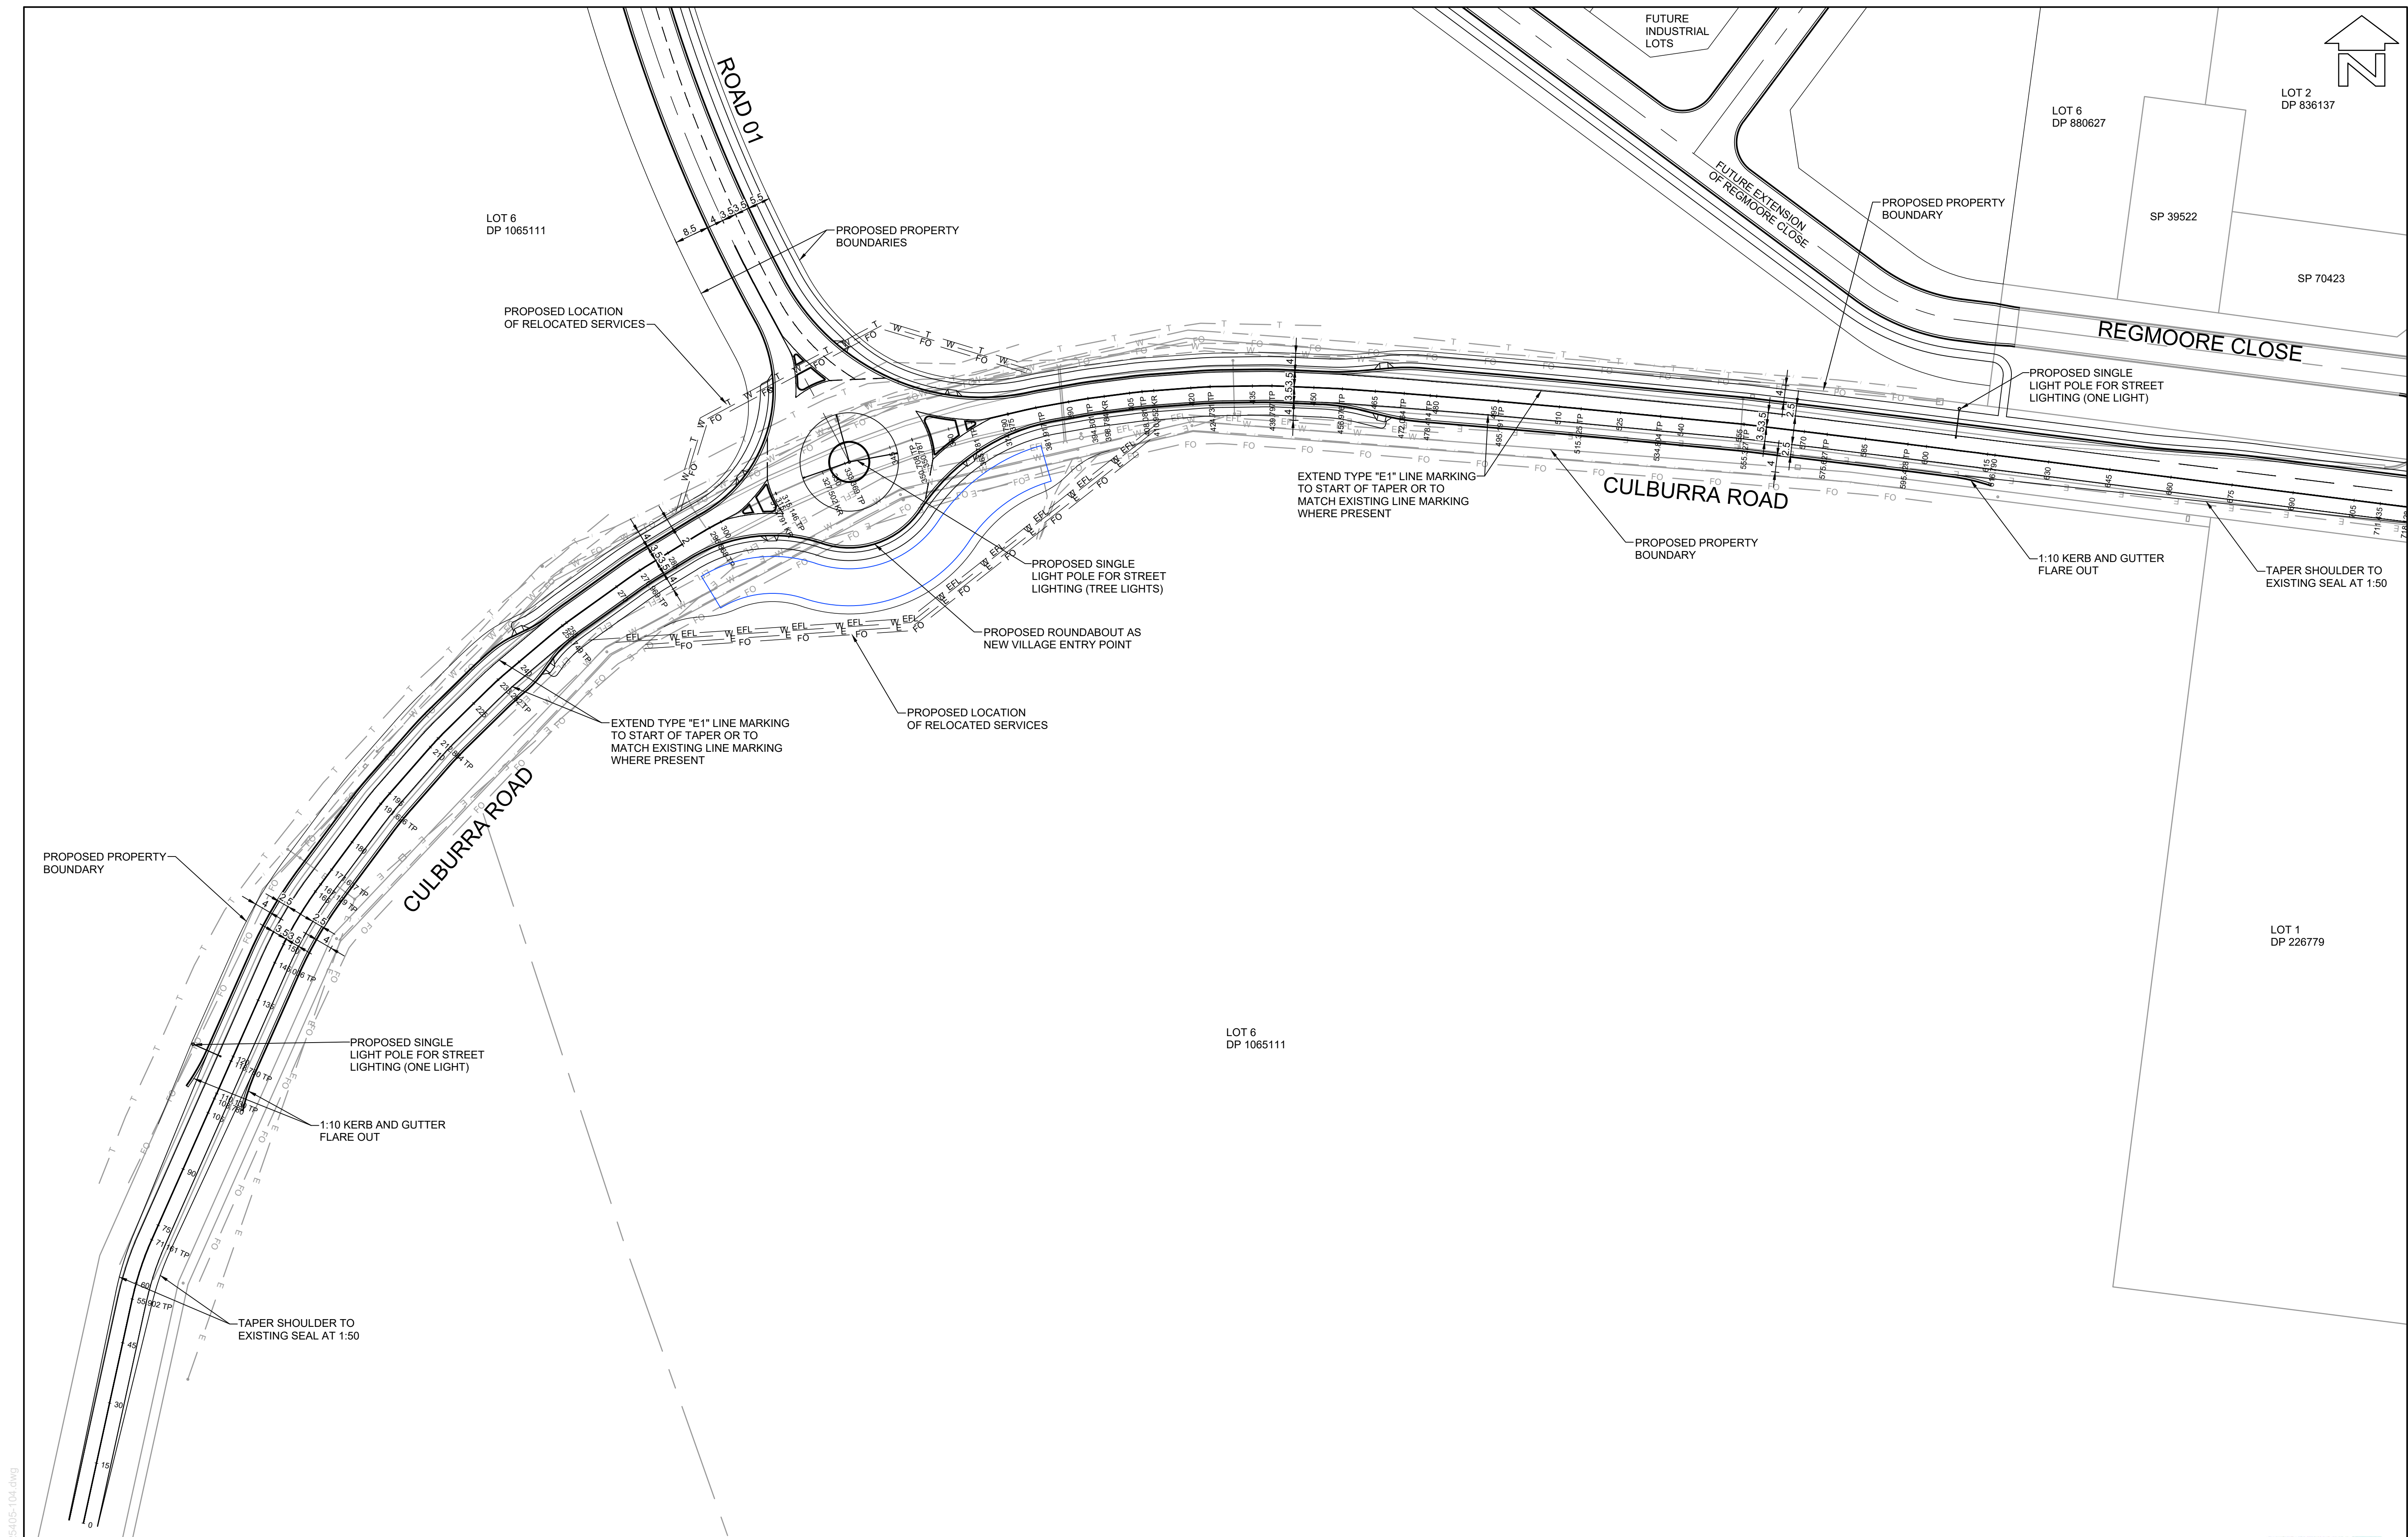


BEWARE!

THE CONTRACTOR IS TO VERIFY THE LOCATION OF ALL EXISTING SERVICES PRIOR TO COMMENCEMENT OF CONSTRUCTION AND SHALL BE RESPONSIBLE, AT THE CONTRACTOR'S EXPENSE, FOR ANY REPAIRS TO DAMAGE CAUSED DURING CONSTRUCTION.

DIAL BEFORE YOU DIG
www.1100.com.au


LAYOUT PLAN
SCALE 1:750

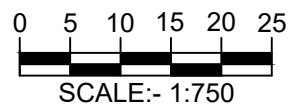

CONSULTING ENGINEERS NATIONAL
PROFESSIONAL STANDARDS SCHEME

Liability limited by a scheme approved under Professional Standards Legislation

RATIO: 1:750 (AT A1 ORIGINAL)	DATUM: AUSTRALIAN HEIGHT DATUM	SURVEY	APS	REV	DESCRIPTION	BY	DATE	 allen price & scarratts pty ltd land and development consultants Nowra Office: 75 Plunkett Street, Nowra NSW 2541 Kiama Office: 1/28 Bong Bong Street, Kiama NSW 2533 phone:(02) 4421 6544 consultants@allenprice.com.au www.allenprice.com.au	PRELIMINARY OVERALL CONCEPT ROUNDABOUT 01 DESIGN OVER CULBURRA ROAD AT CULBURRA BEACH FOR SEALARK PTY LTD	DRAWING STATUS PRELIMINARY NOT TO BE USED FOR CONSTRUCTION PURPOSES		
	ORIGIN: SSM RL	DESIGN	CJG							DRAWING NUMBER 25405-104	SHEET 5 OF 29	REVISION P6
		DRAWN	CJG									
	DATE OF PLAN: MARCH 2020	CHECK'D	MJP									

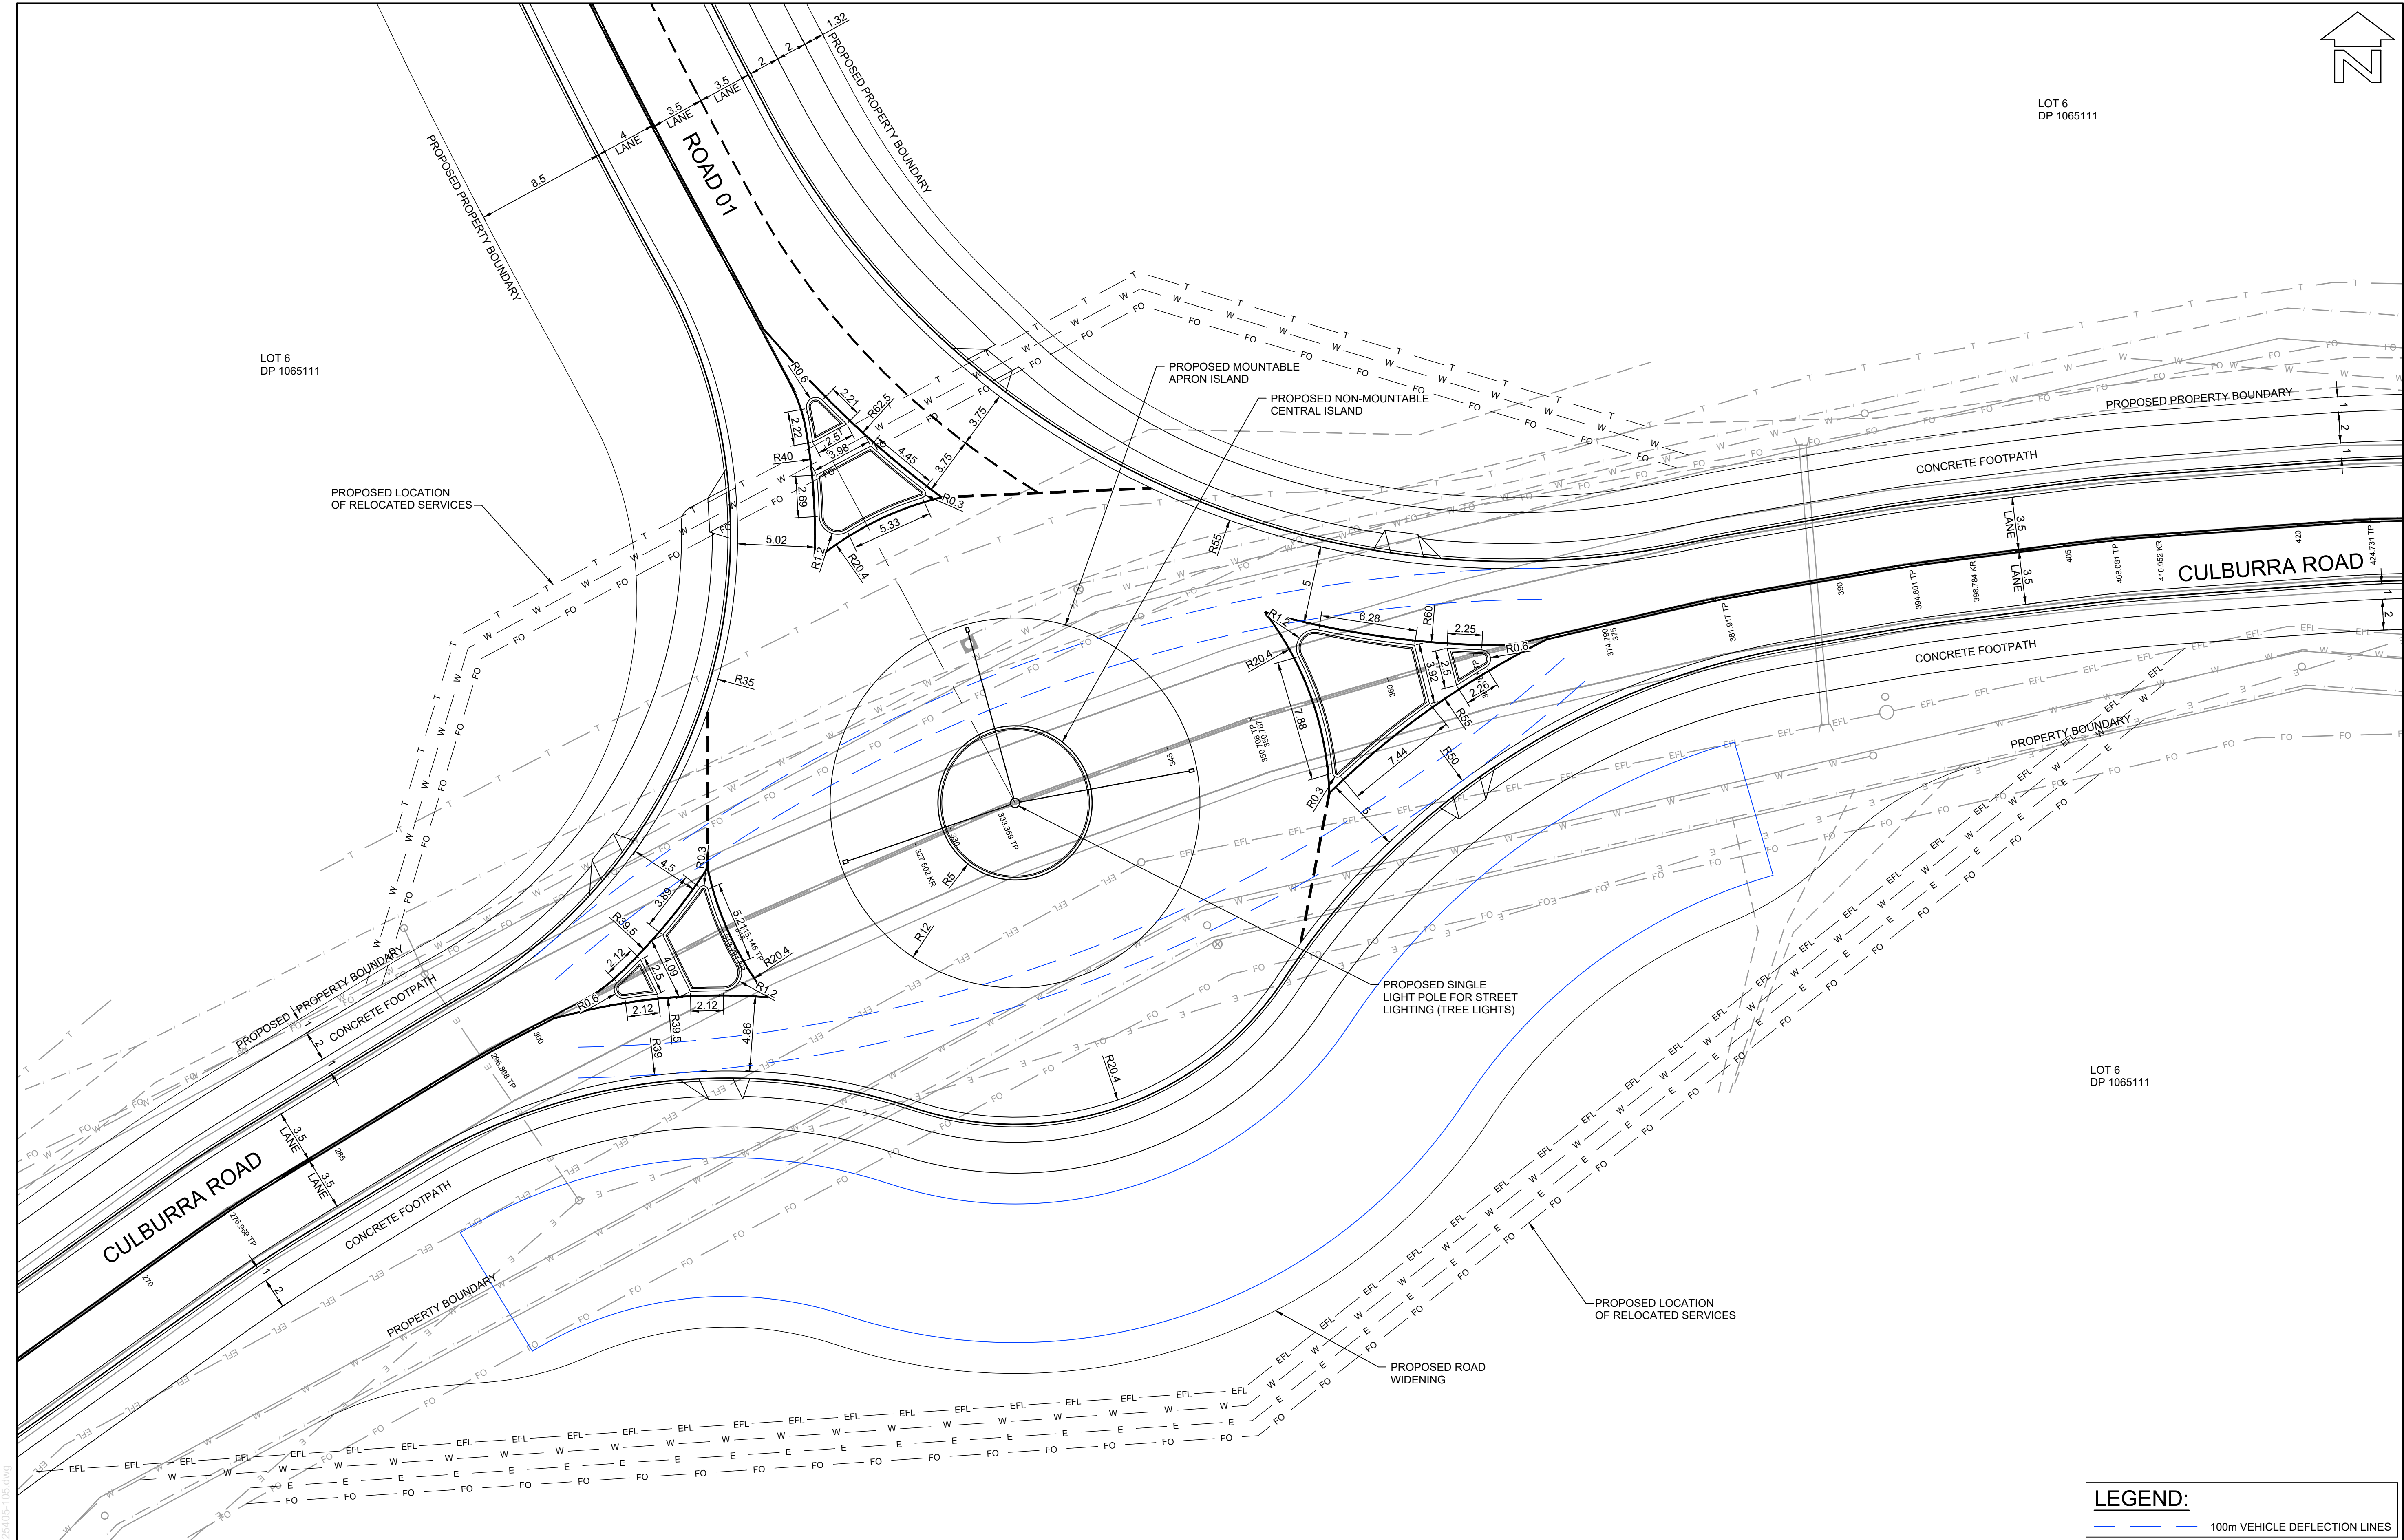

BEWARE!
THE CONTRACTOR IS TO VERIFY THE LOCATION OF ALL EXISTING SERVICES PRIOR TO COMMENCEMENT OF CONSTRUCTION AND SHALL BE RESPONSIBLE, AT THE CONTRACTOR'S EXPENSE, FOR ANY REPAIRS TO DAMAGE CAUSED DURING CONSTRUCTION.

DIAL BEFORE YOU DIG
www.1100.com.au


LAYOUT PLAN
SCALE 1:200

LEGEND:
100m VEHICLE DEFLECTION LINES


0 2.5 5.0 7.5 10
SCALE:- 1:200

PROFESSIONAL STANDARDS SCHEME
Liability limited by a scheme approved under Professional Standards Legislation

RATIO: 1:200 (AT A1 ORIGINAL)		DATUM: AUSTRALIAN HEIGHT DATUM ORIGIN: SSM RL DATE OF PLAN: MARCH 2020	SURVEY DESIGN DRAWN CHECK'D	APS CJG CJG MJP	REV =	DESCRIPTION	BY	DATE	allen price & scarratts pty ltd land and development consultants Nowra Office: 75 Plunkett Street, Nowra NSW 2541 Kiama Office: 1/28 Bong Bong Street, Kiama NSW 2533 phone: (02) 4421 6544 consultants@allenprice.com.au www.allenprice.com.au	PRELIMINARY CONCEPT ROUNDABOUT 01 DESIGN OVER CULBURRA ROAD AT CULBURRA BEACH FOR SEALARK PTY LTD	DRAWING STATUS PRELIMINARY NOT TO BE USED FOR CONSTRUCTION PURPOSES	DRAWING NUMBER 25405-105	SHEET OF 29	REVISION P6

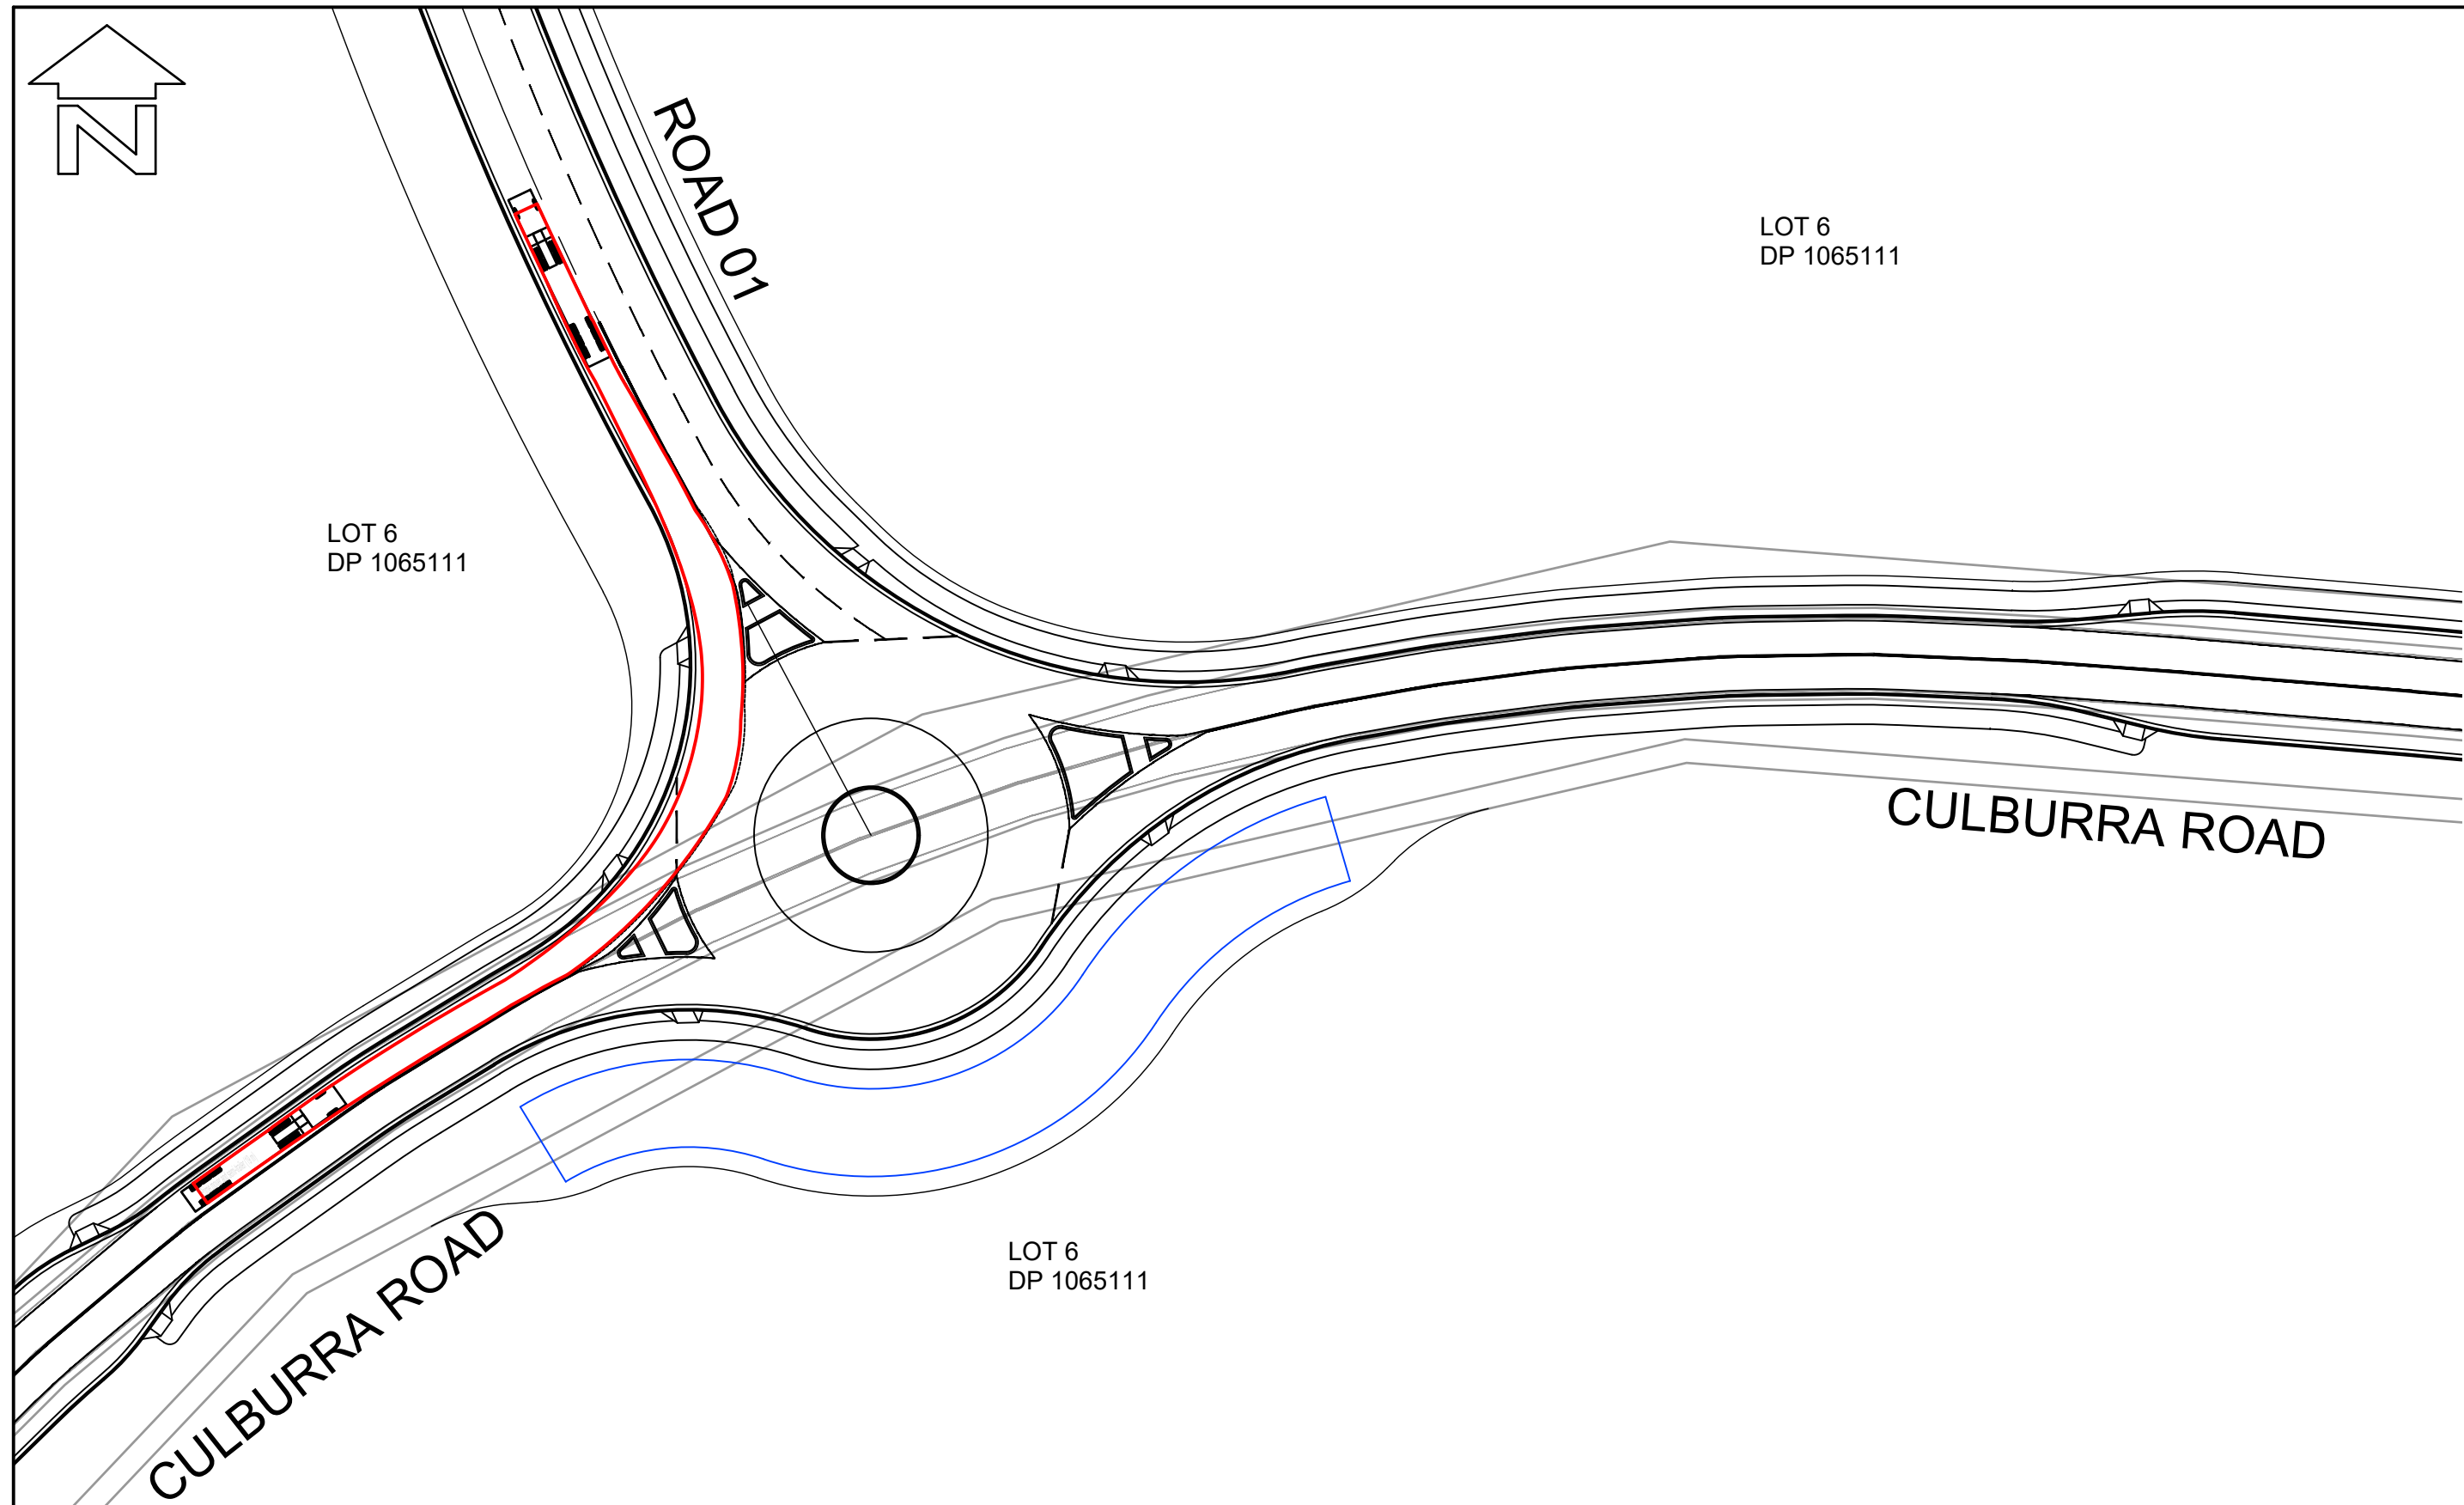

LAYOUT PLAN
SCALE 1:750

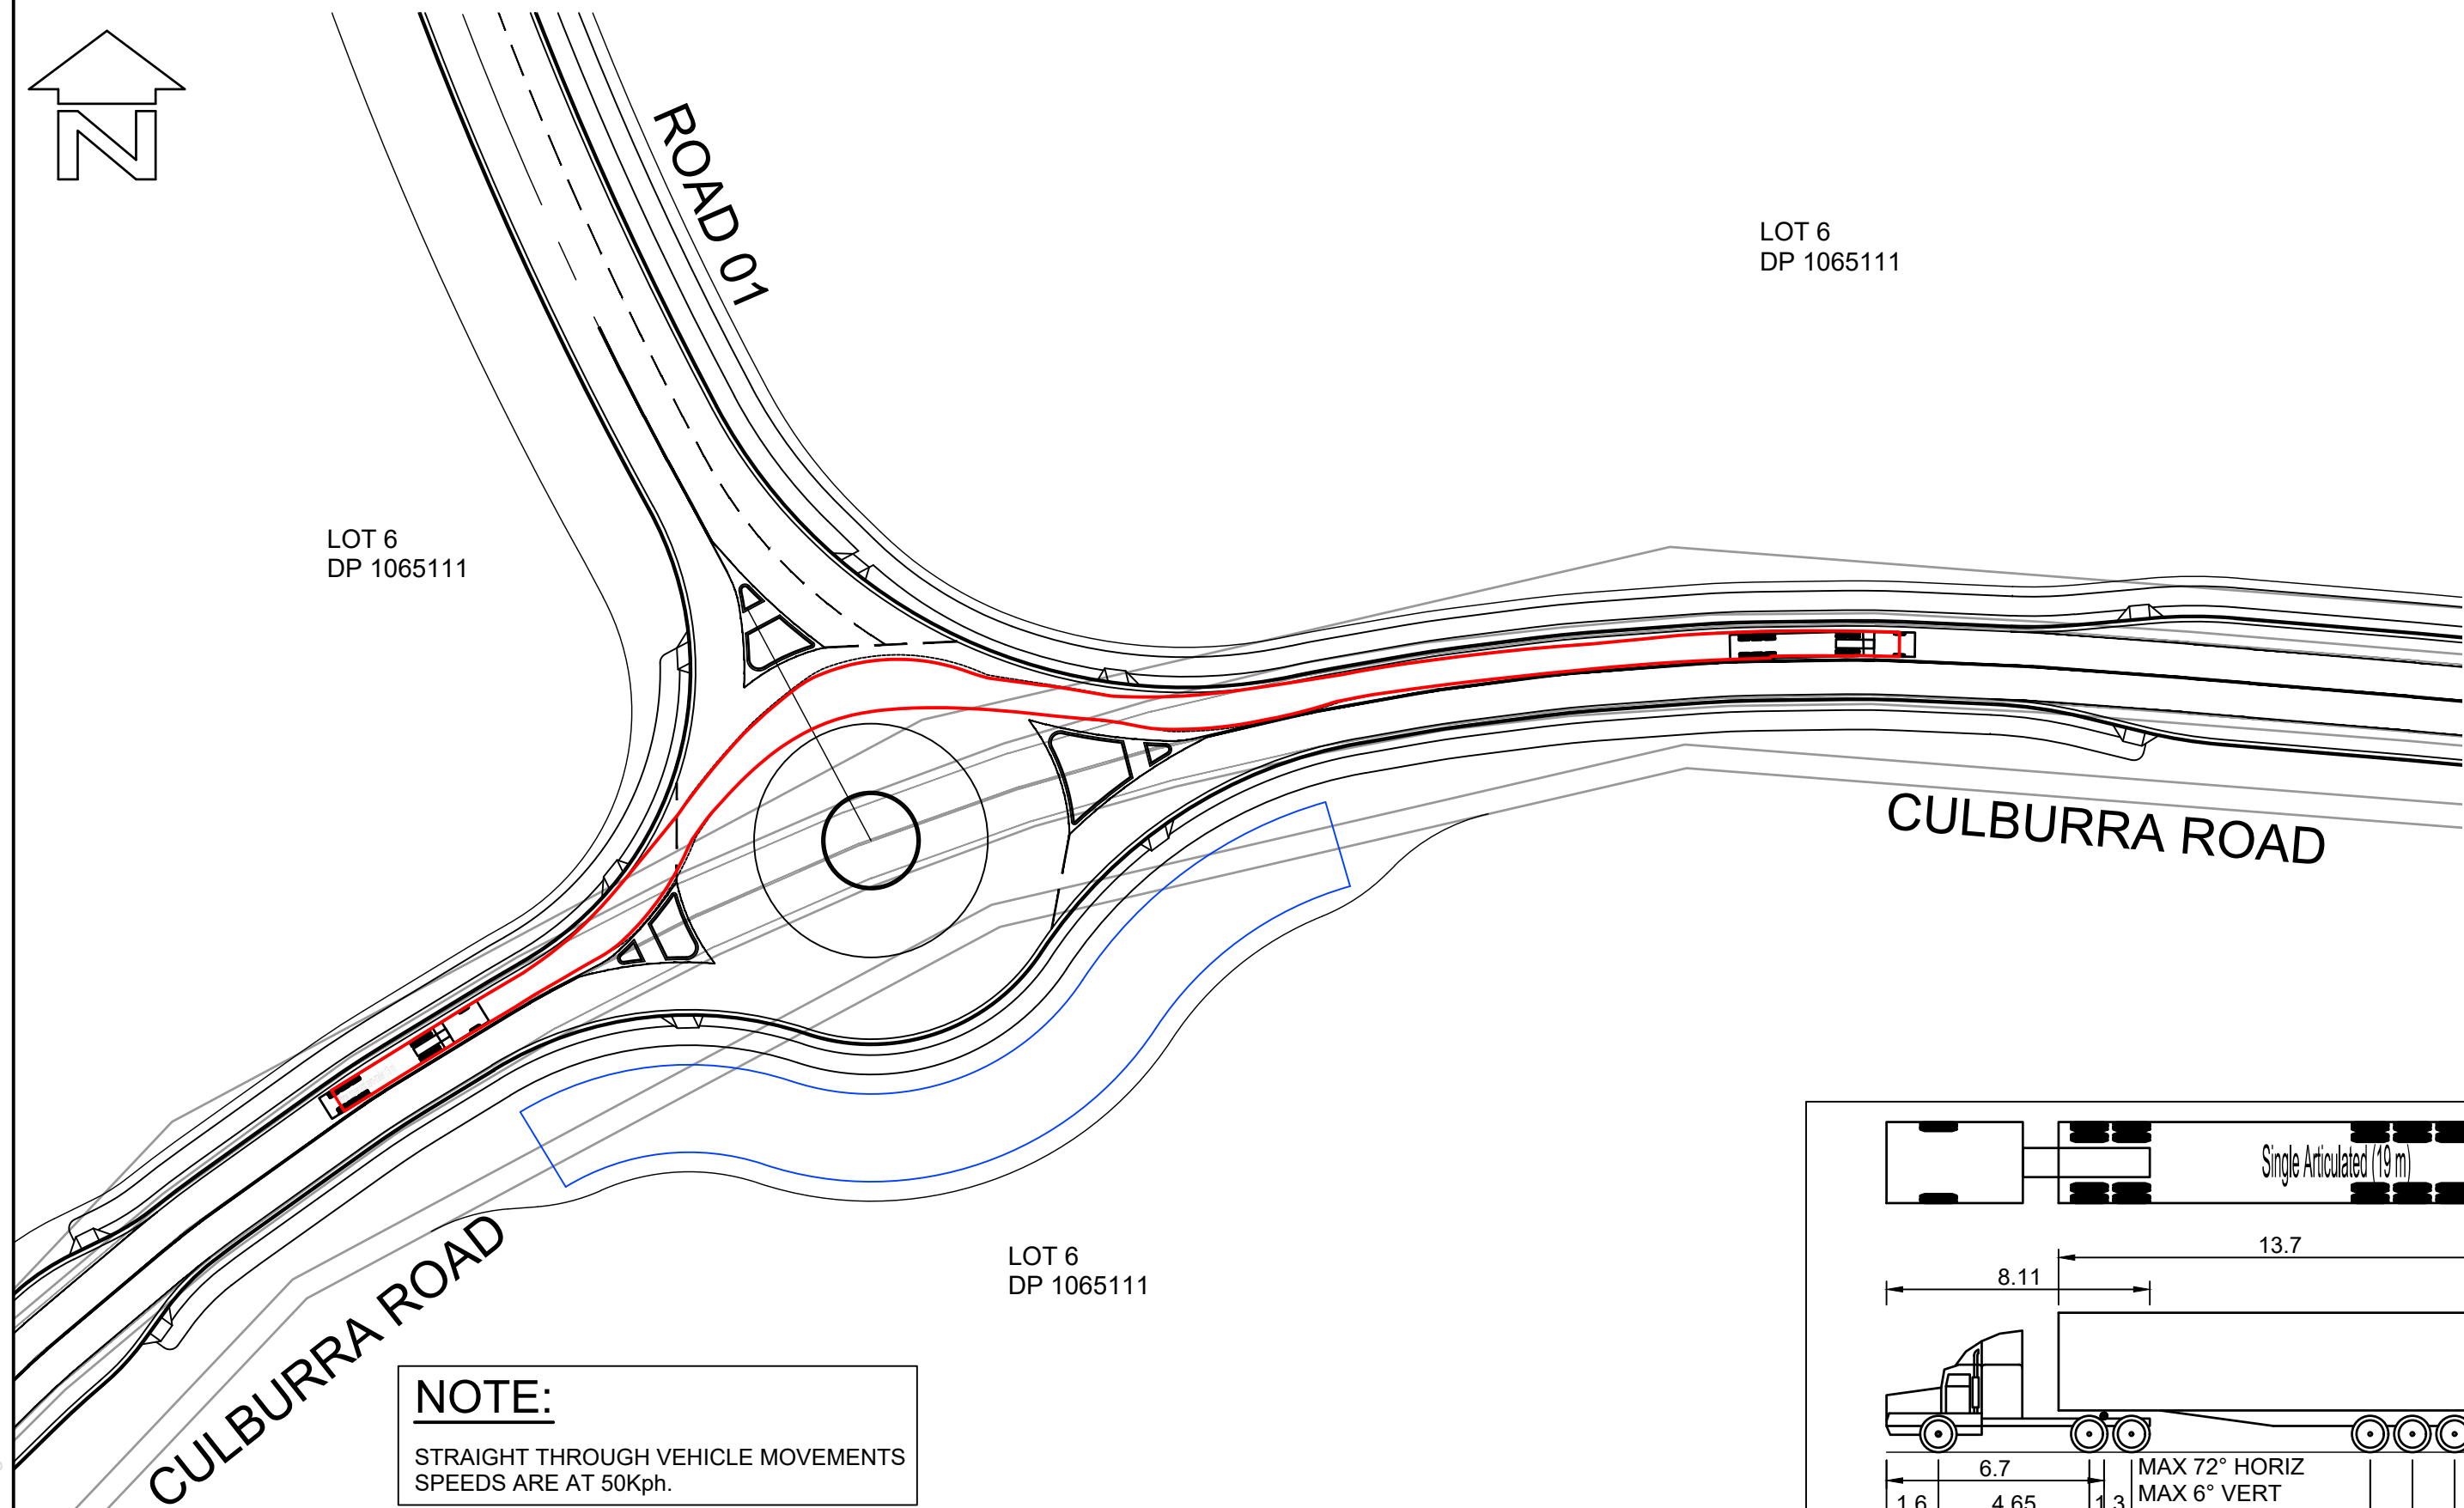


NOTE:
STRAIGHT THROUGH VEHICLE MOVEMENTS
SPEEDS ARE AT 50Kph.

LAYOUT PLAN
SCALE 1:750


BEWARE!

THE CONTRACTOR IS TO VERIFY THE LOCATION OF ALL EXISTING SERVICES PRIOR TO COMMENCEMENT OF CONSTRUCTION AND SHALL BE RESPONSIBLE, AT THE CONTRACTOR'S EXPENSE, FOR ANY REPAIRS TO DAMAGE CAUSED DURING CONSTRUCTION.


 **DIAL BEFORE YOU DIG**
www.1100.com.au

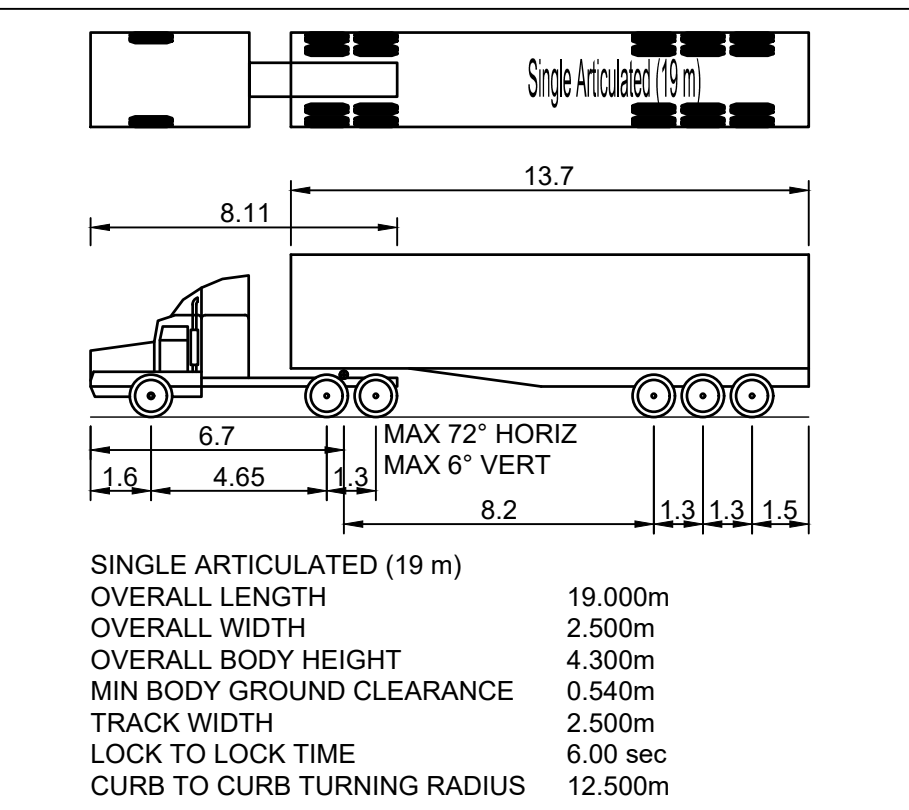

RATIO: 1:750 (AT A1 ORIGINAL)	DATUM: AUSTRALIAN HEIGHT DATUM ORIGIN: SSM RL DATE OF PLAN: MARCH 2020	SURVEY DESIGN DRAWN CHECK'D	APS CJG CJG MJP	REV =	DESCRIPTION	BY	DATE	 allen price & scarratts pty ltd land and development consultants Nowra Office: 75 Plunkett Street, Nowra NSW 2541 Kiama Office: 1/28 Bong Bong Street, Kiama NSW 2533 phone: (02) 4421 6544 consultants@allenprice.com.au www.allenprice.com.au
--	--	--------------------------------------	--------------------------	----------	-------------	----	------	--

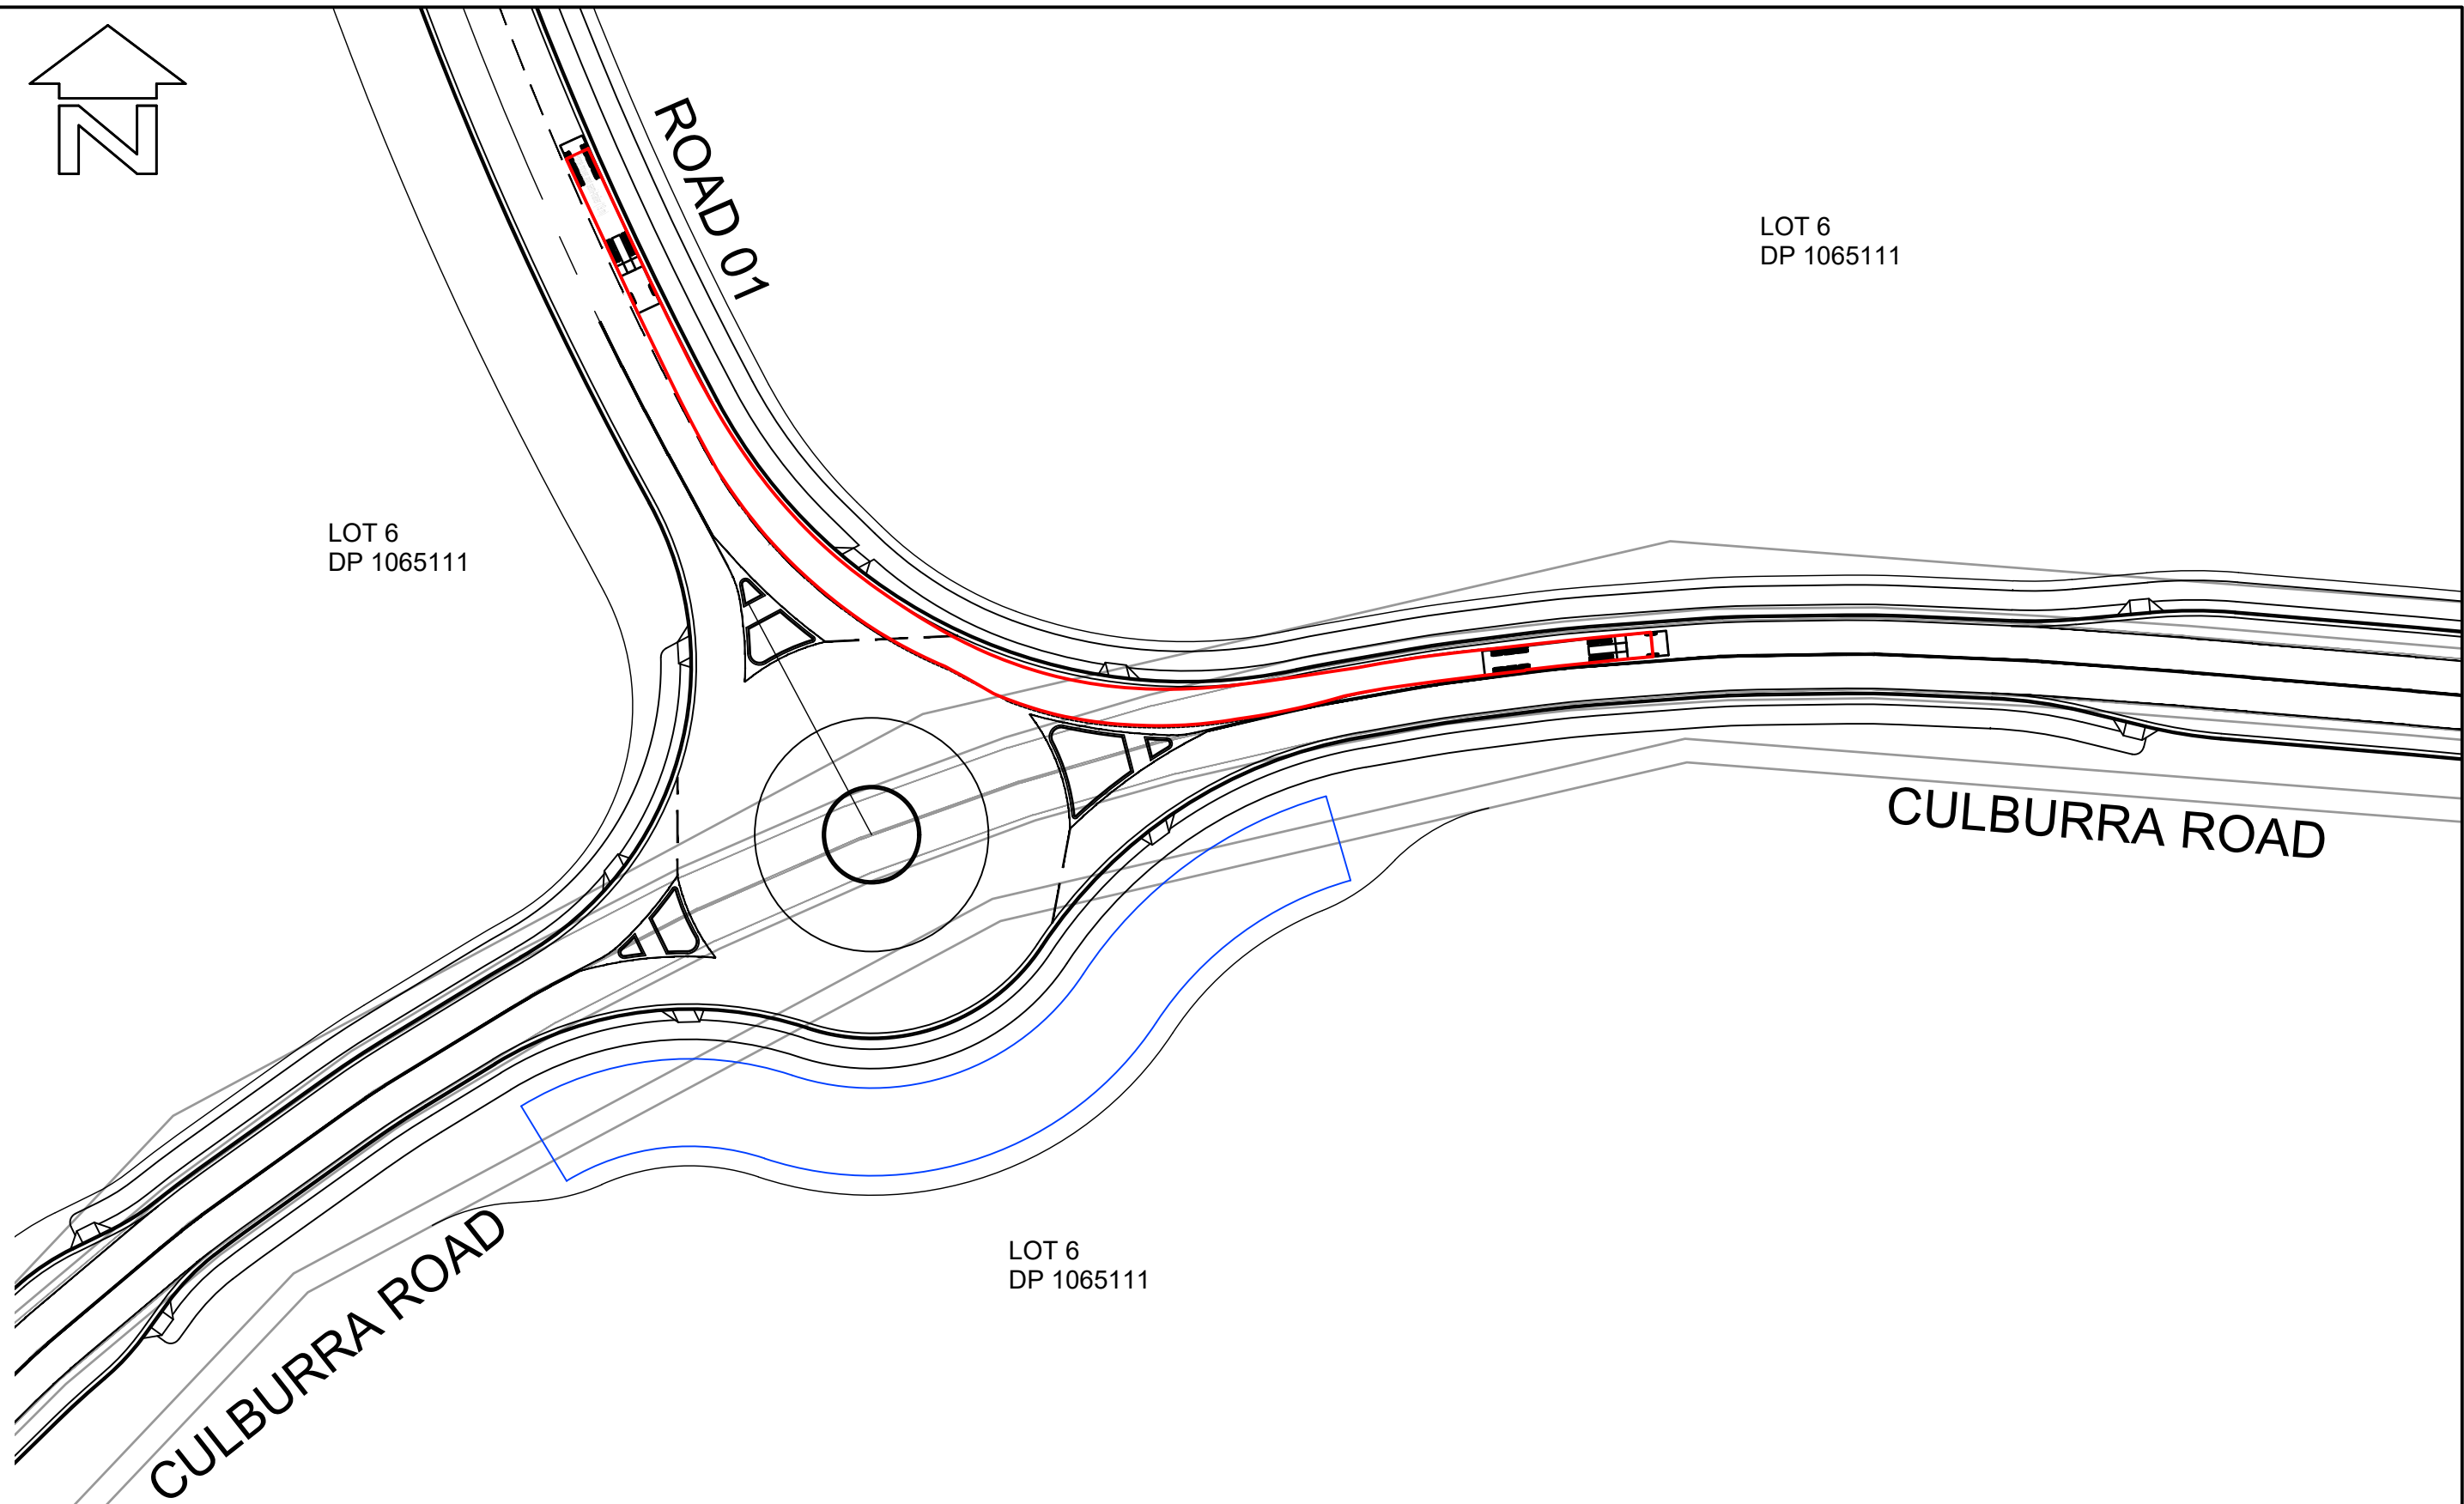

LAYOUT PLAN
SCALE 1:750

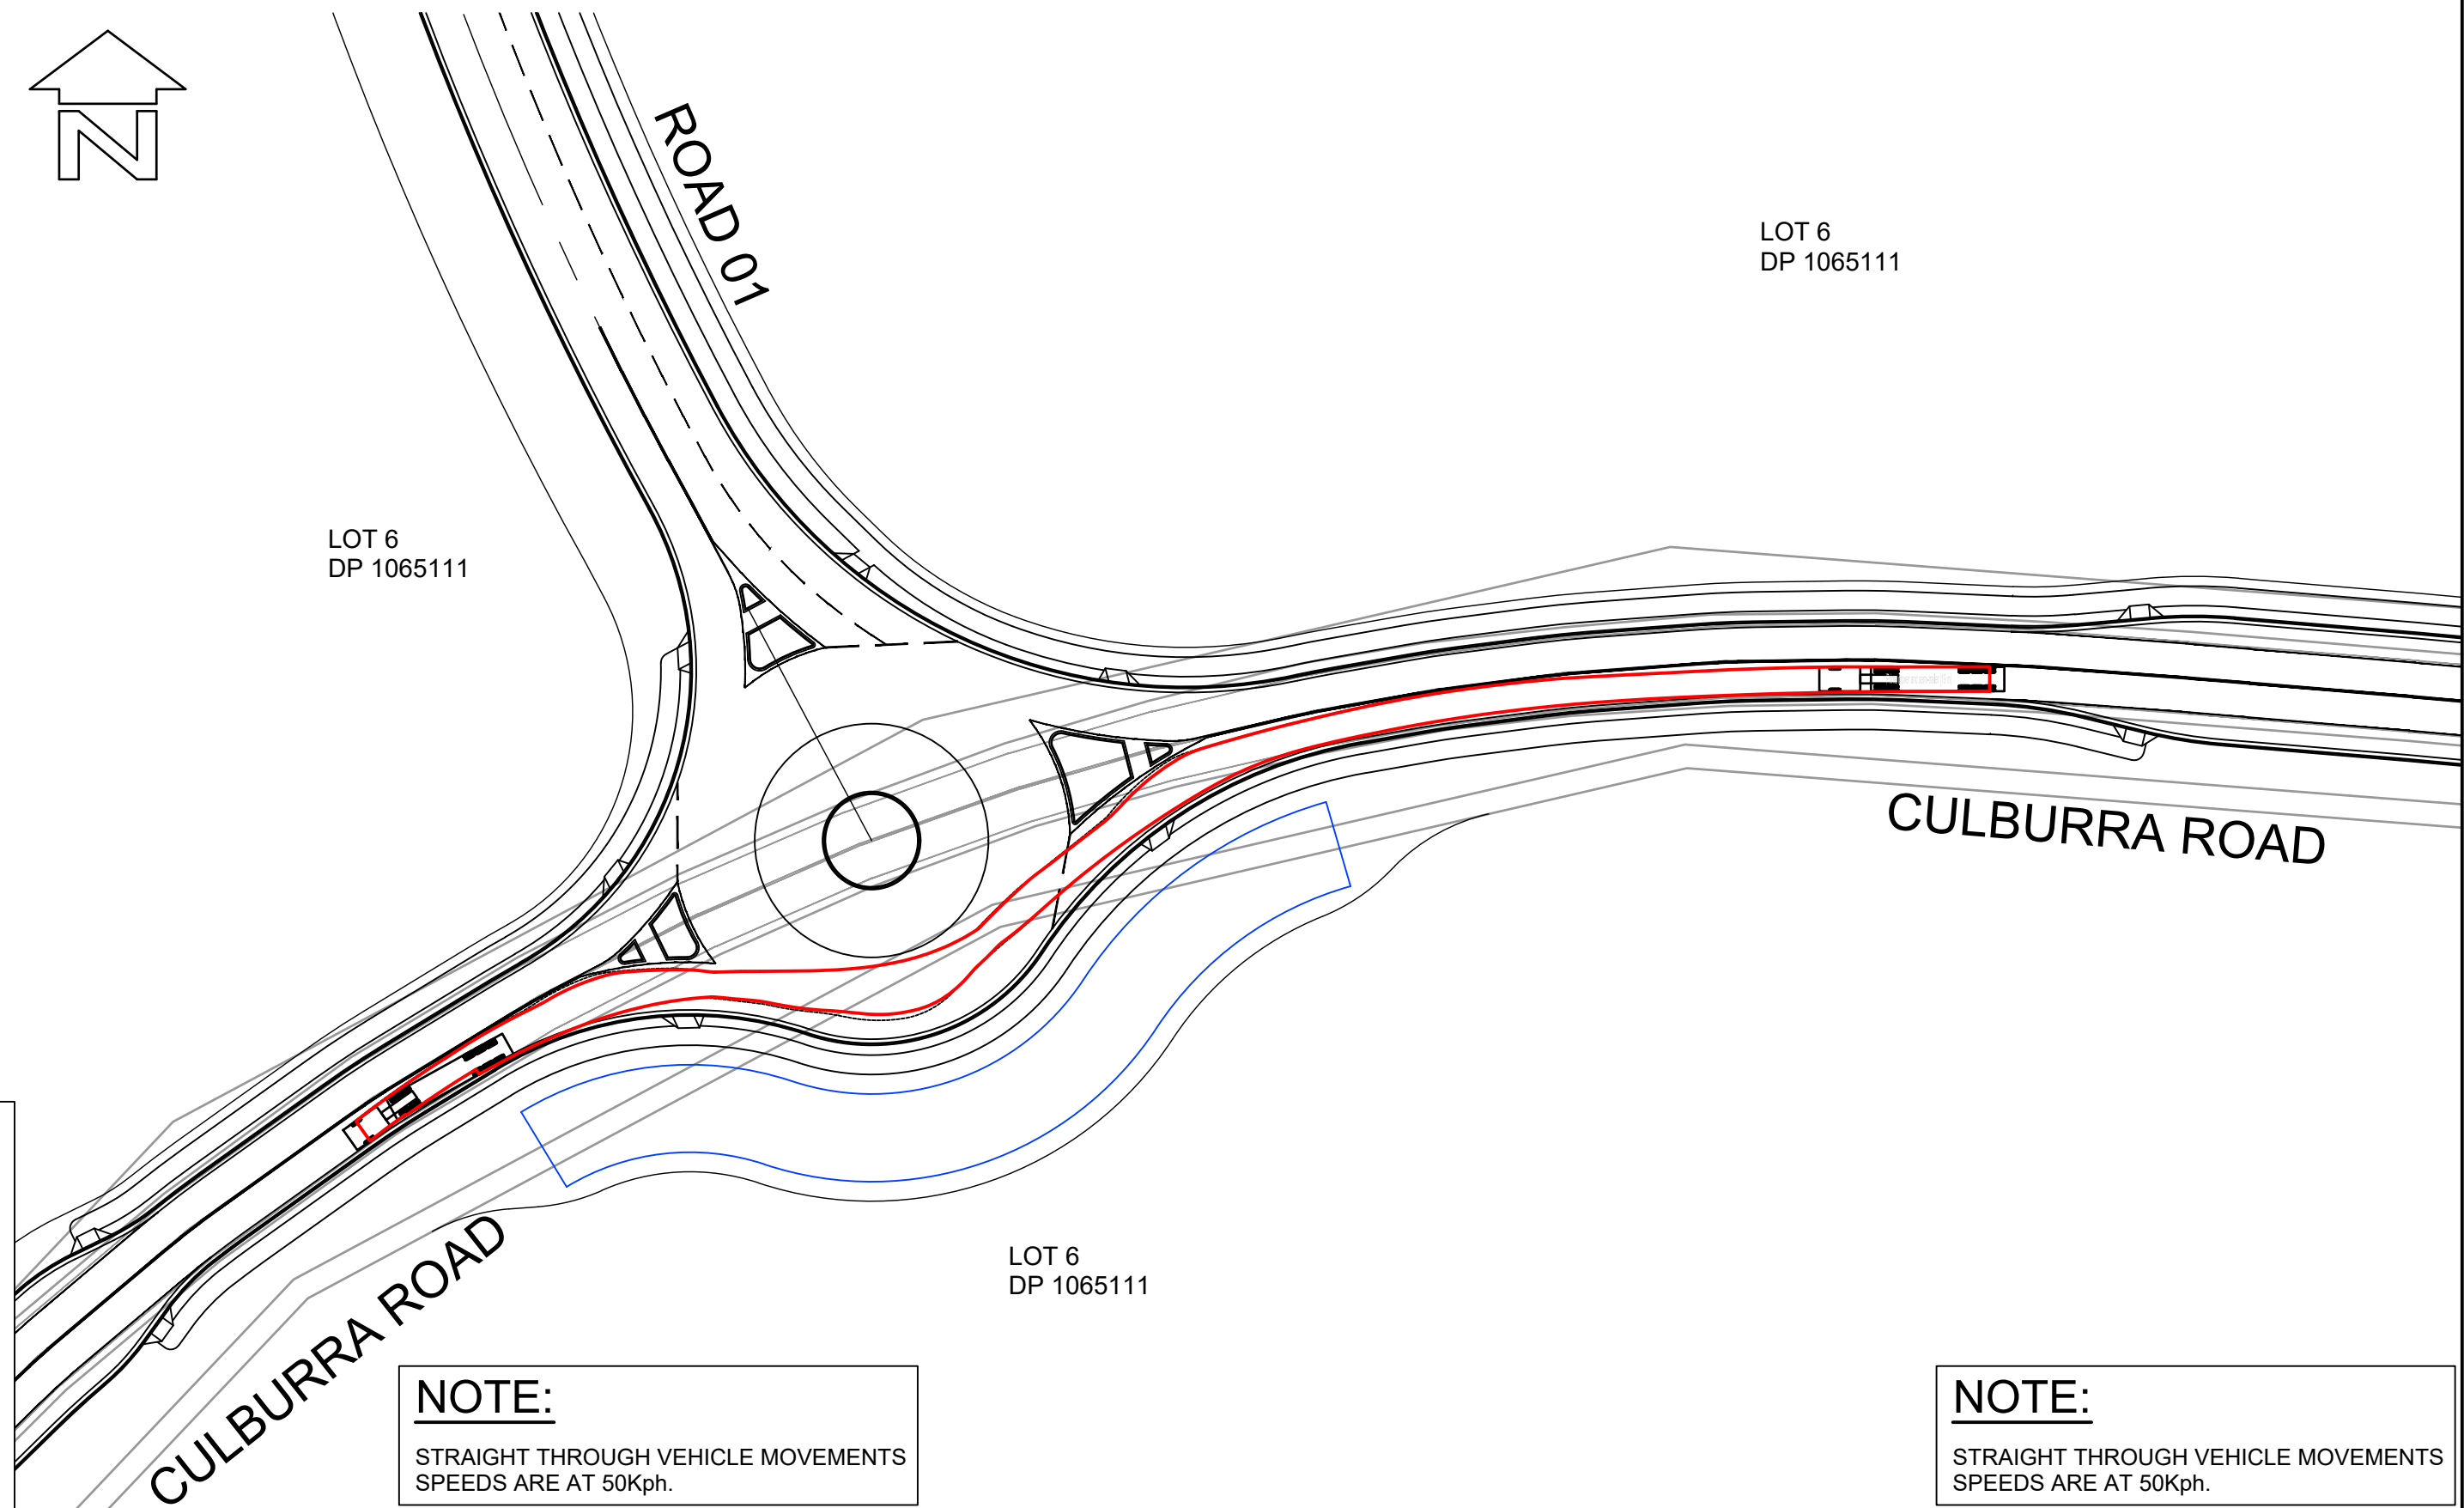

NOTE:
STRAIGHT THROUGH VEHICLE MOVEMENTS
SPEEDS ARE AT 50Kph.

LAYOUT PLAN
SCALE 1:750


VEHICLE MANOEUVRE LEGEND:
----- PATH OF OUTER FRONT WHEEL (FORWARD MOVEMENT)
----- SWEEP PATH OF VEHICLE BODY (FORWARD MOVEMENT)
THIS DRAWING HAS BEEN PREPARED USING MODELING COMPUTER SOFTWARE AUTODESK VEHICLE TRACKING 2016. THE VEHICLE USED IS BASED UPON DATA PROVIDED BY AUSTRROADS 2013 FOR A SINGLE ARTICULATED (19.0m) TRAVELING AT 20km/hr AND INCORPORATES A REASONABLE DEGREE OF TOLERANCE. HOWEVER IT IS NOT POSSIBLE TO ACCOUNT FOR ALL VEHICLE TYPES/ CHARACTERISTICS AND/OR DRIVER ABILITY.

NOTE:
STRAIGHT THROUGH VEHICLE MOVEMENTS
SPEEDS ARE AT 50Kph.




 **PROFESSIONAL STANDARDS SCHEME**
Liability limited by a scheme approved under Professional Standards Legislation


ROUNDABOUT 01 VEHICLE MOVEMENT LAYOUT PLAN SHEET 01 OVER CULBURRA ROAD AT CULBURRA BEACH FOR SEALARK PTY LTD		DRAWING STATUS PRELIMINARY NOT TO BE USED FOR CONSTRUCTION PURPOSES
DRAWING NUMBER 25405-106	SHEET 7 OF 29	REVISION P6

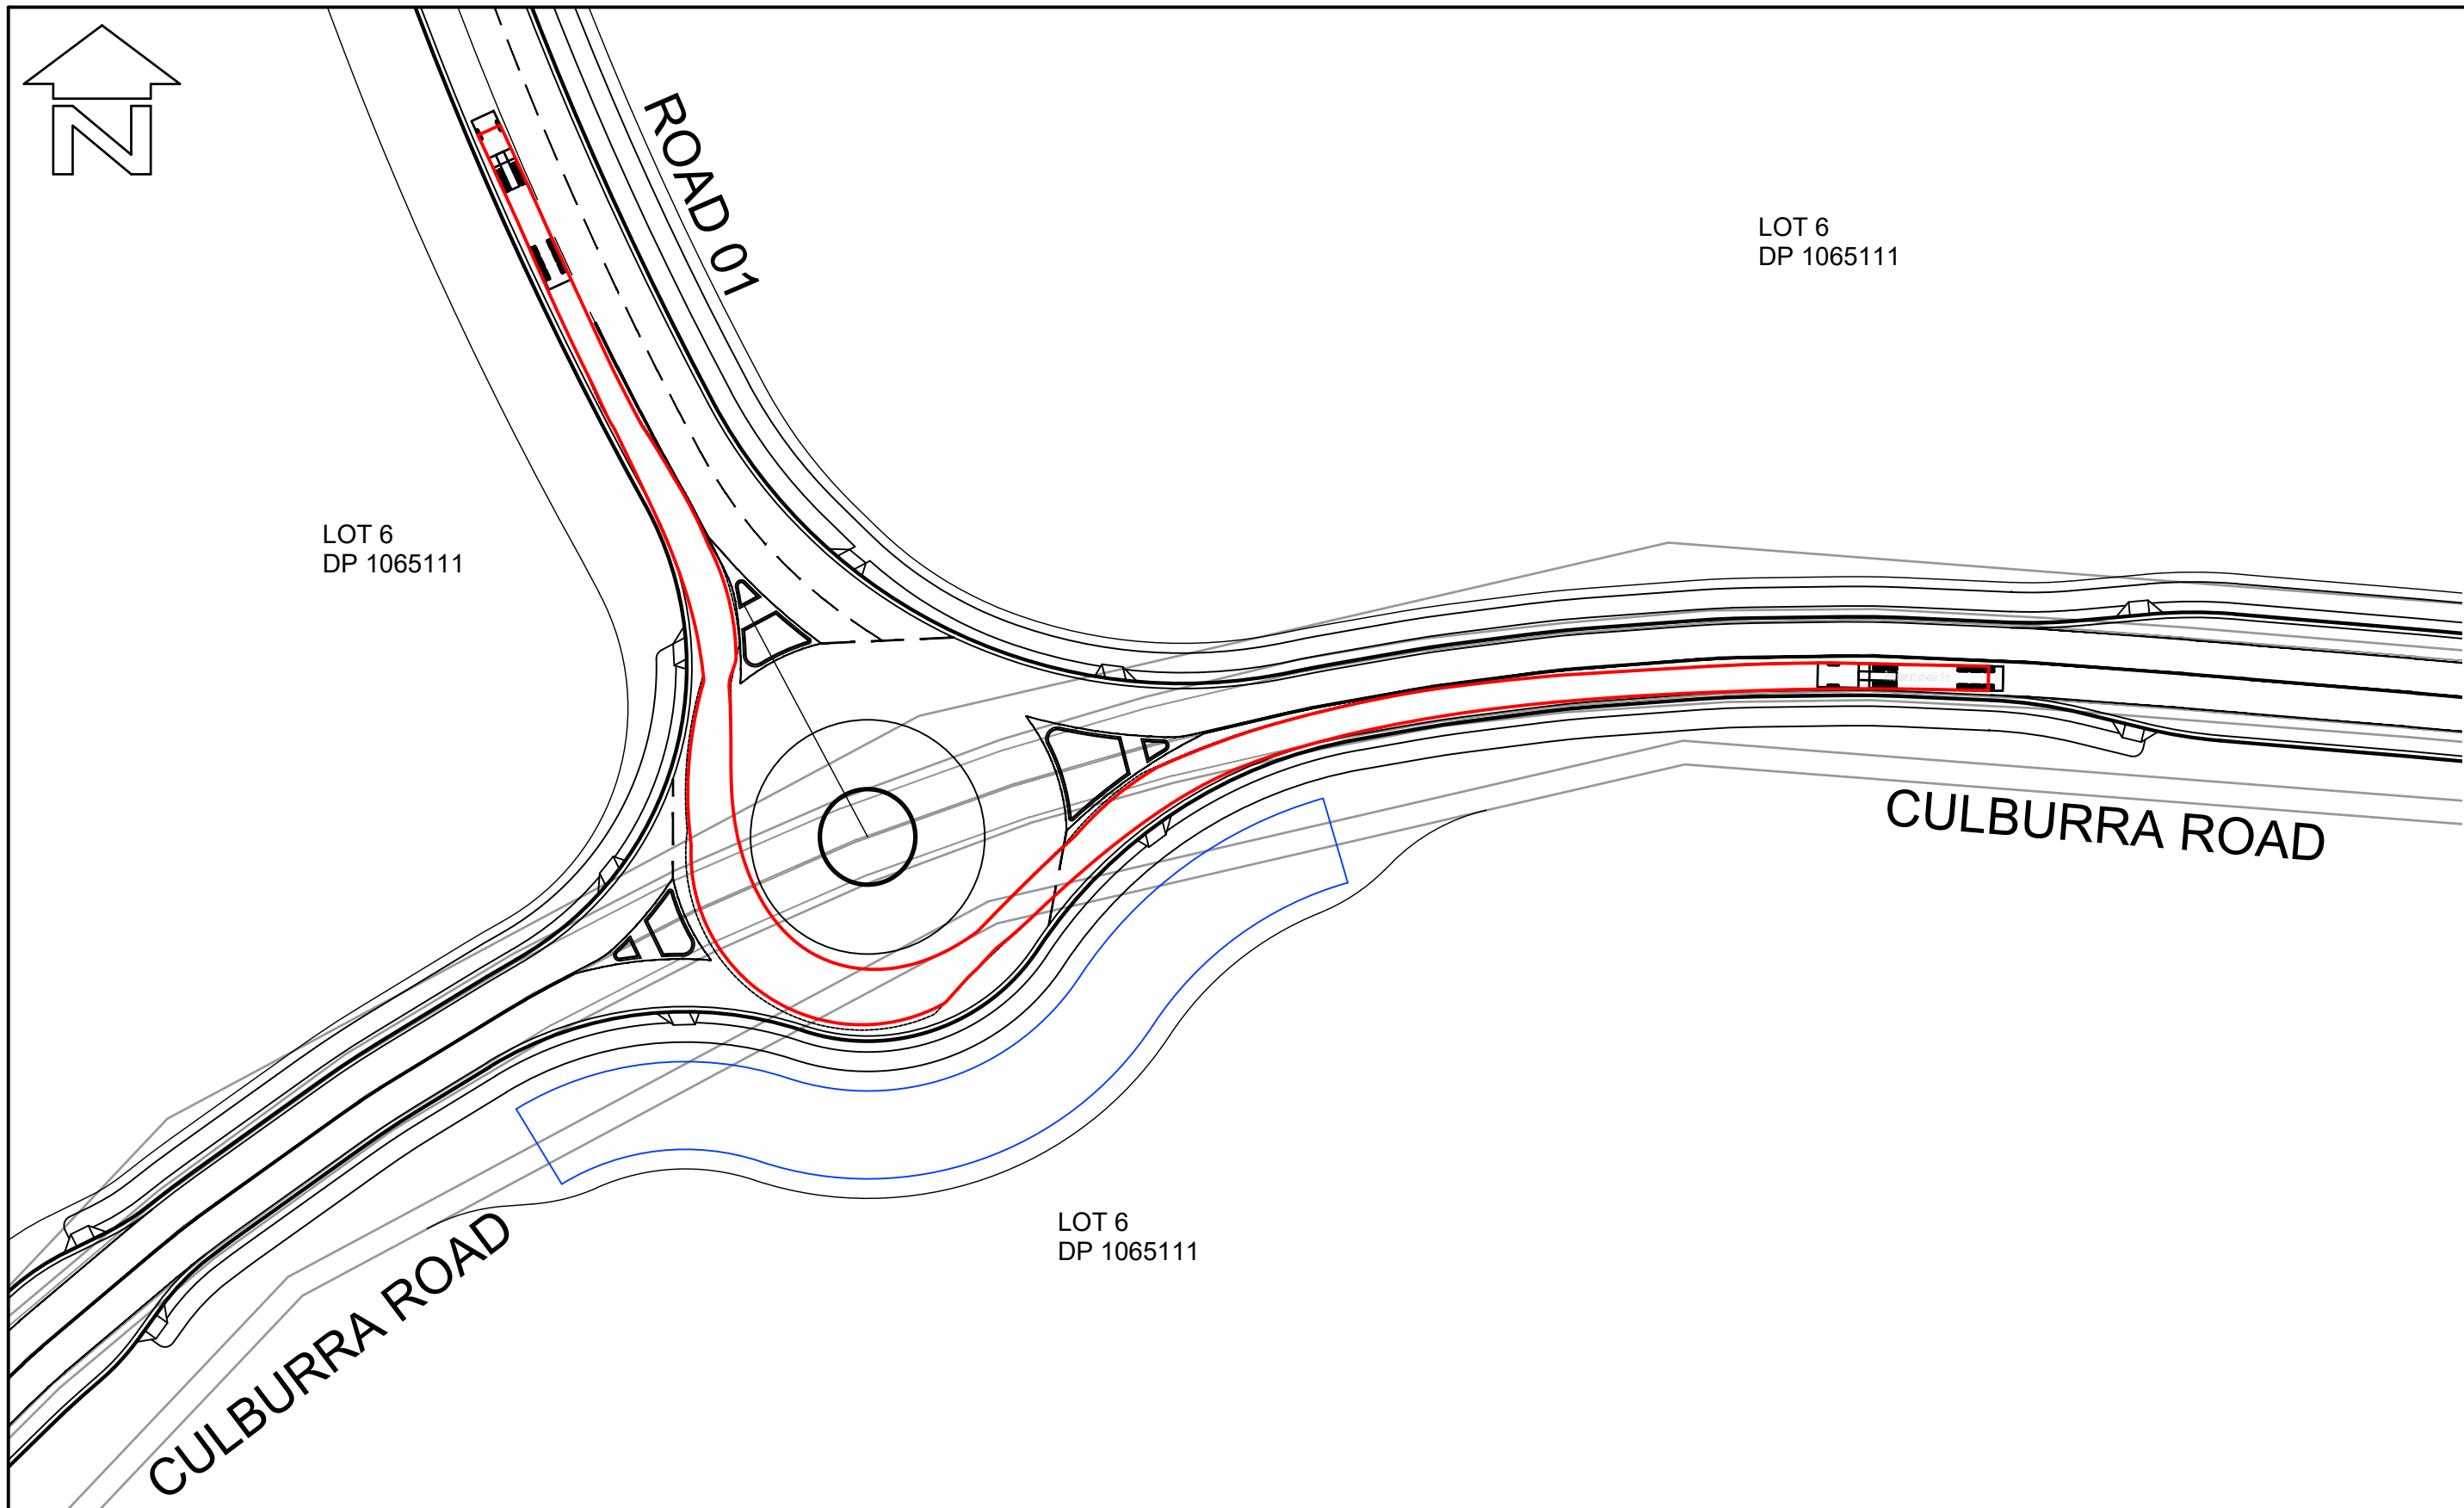


LAYOUT PLAN
SCALE 1:750

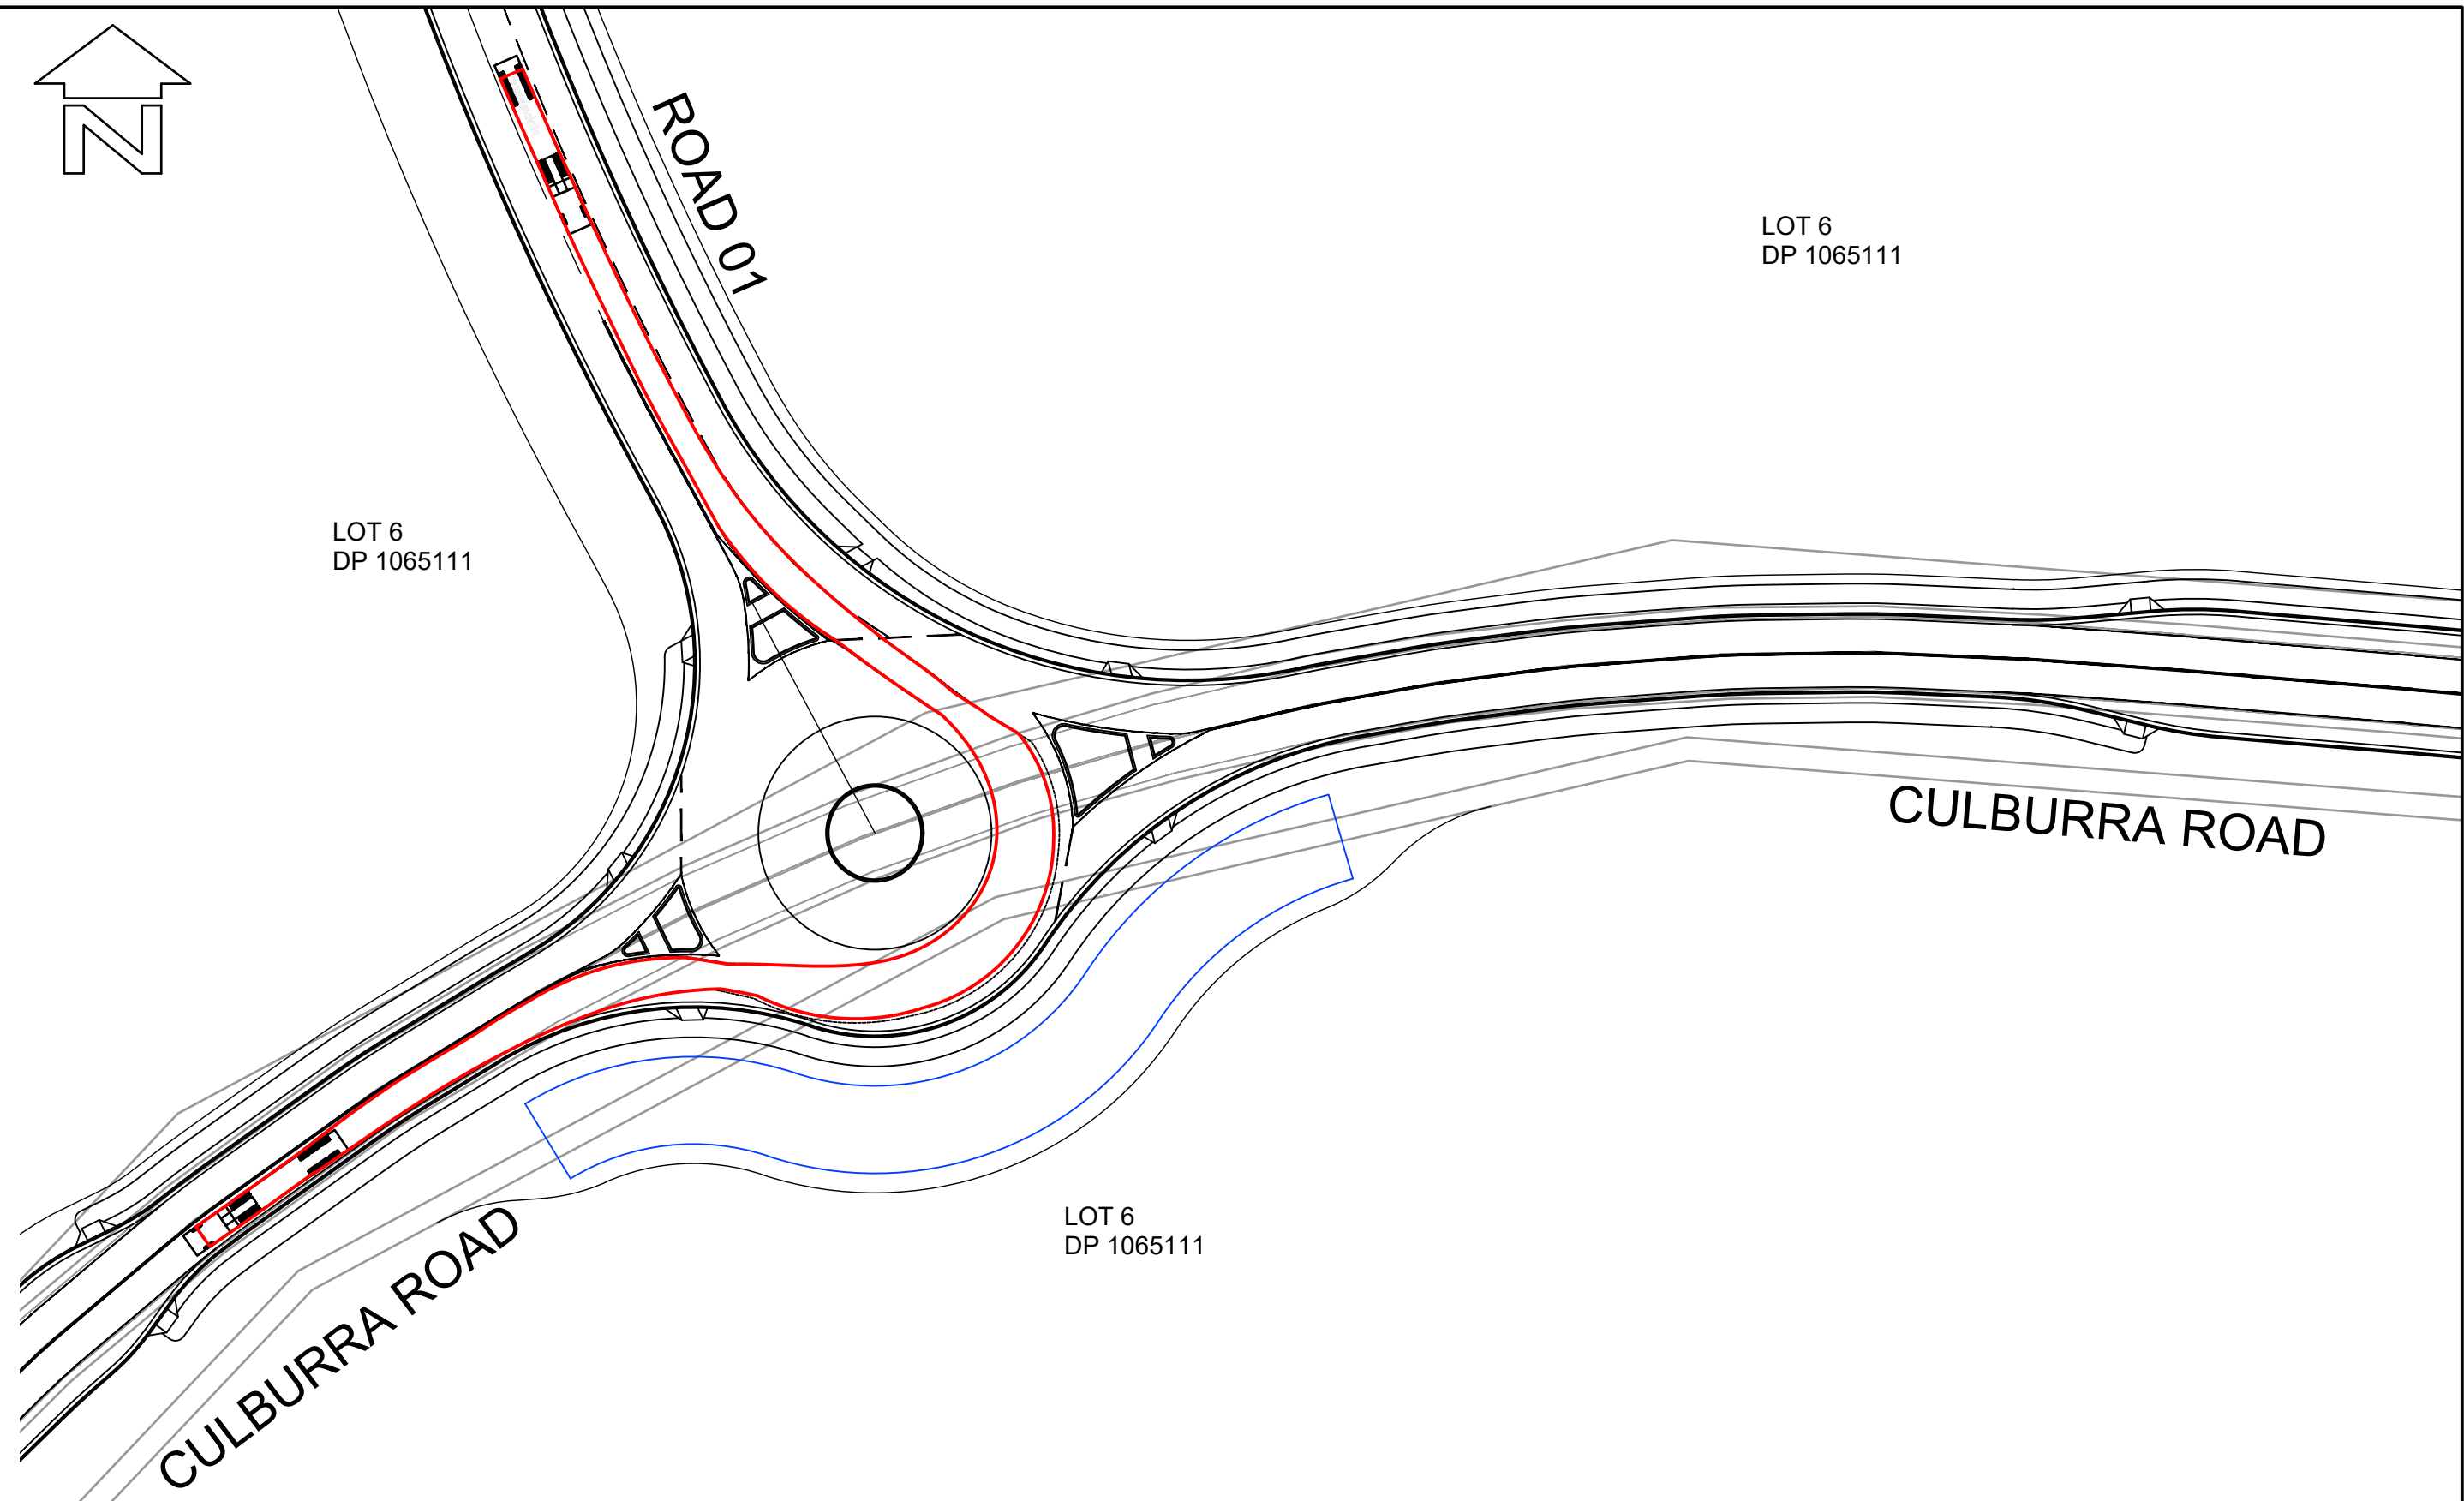

LAYOUT PLAN
SCALE 1:750

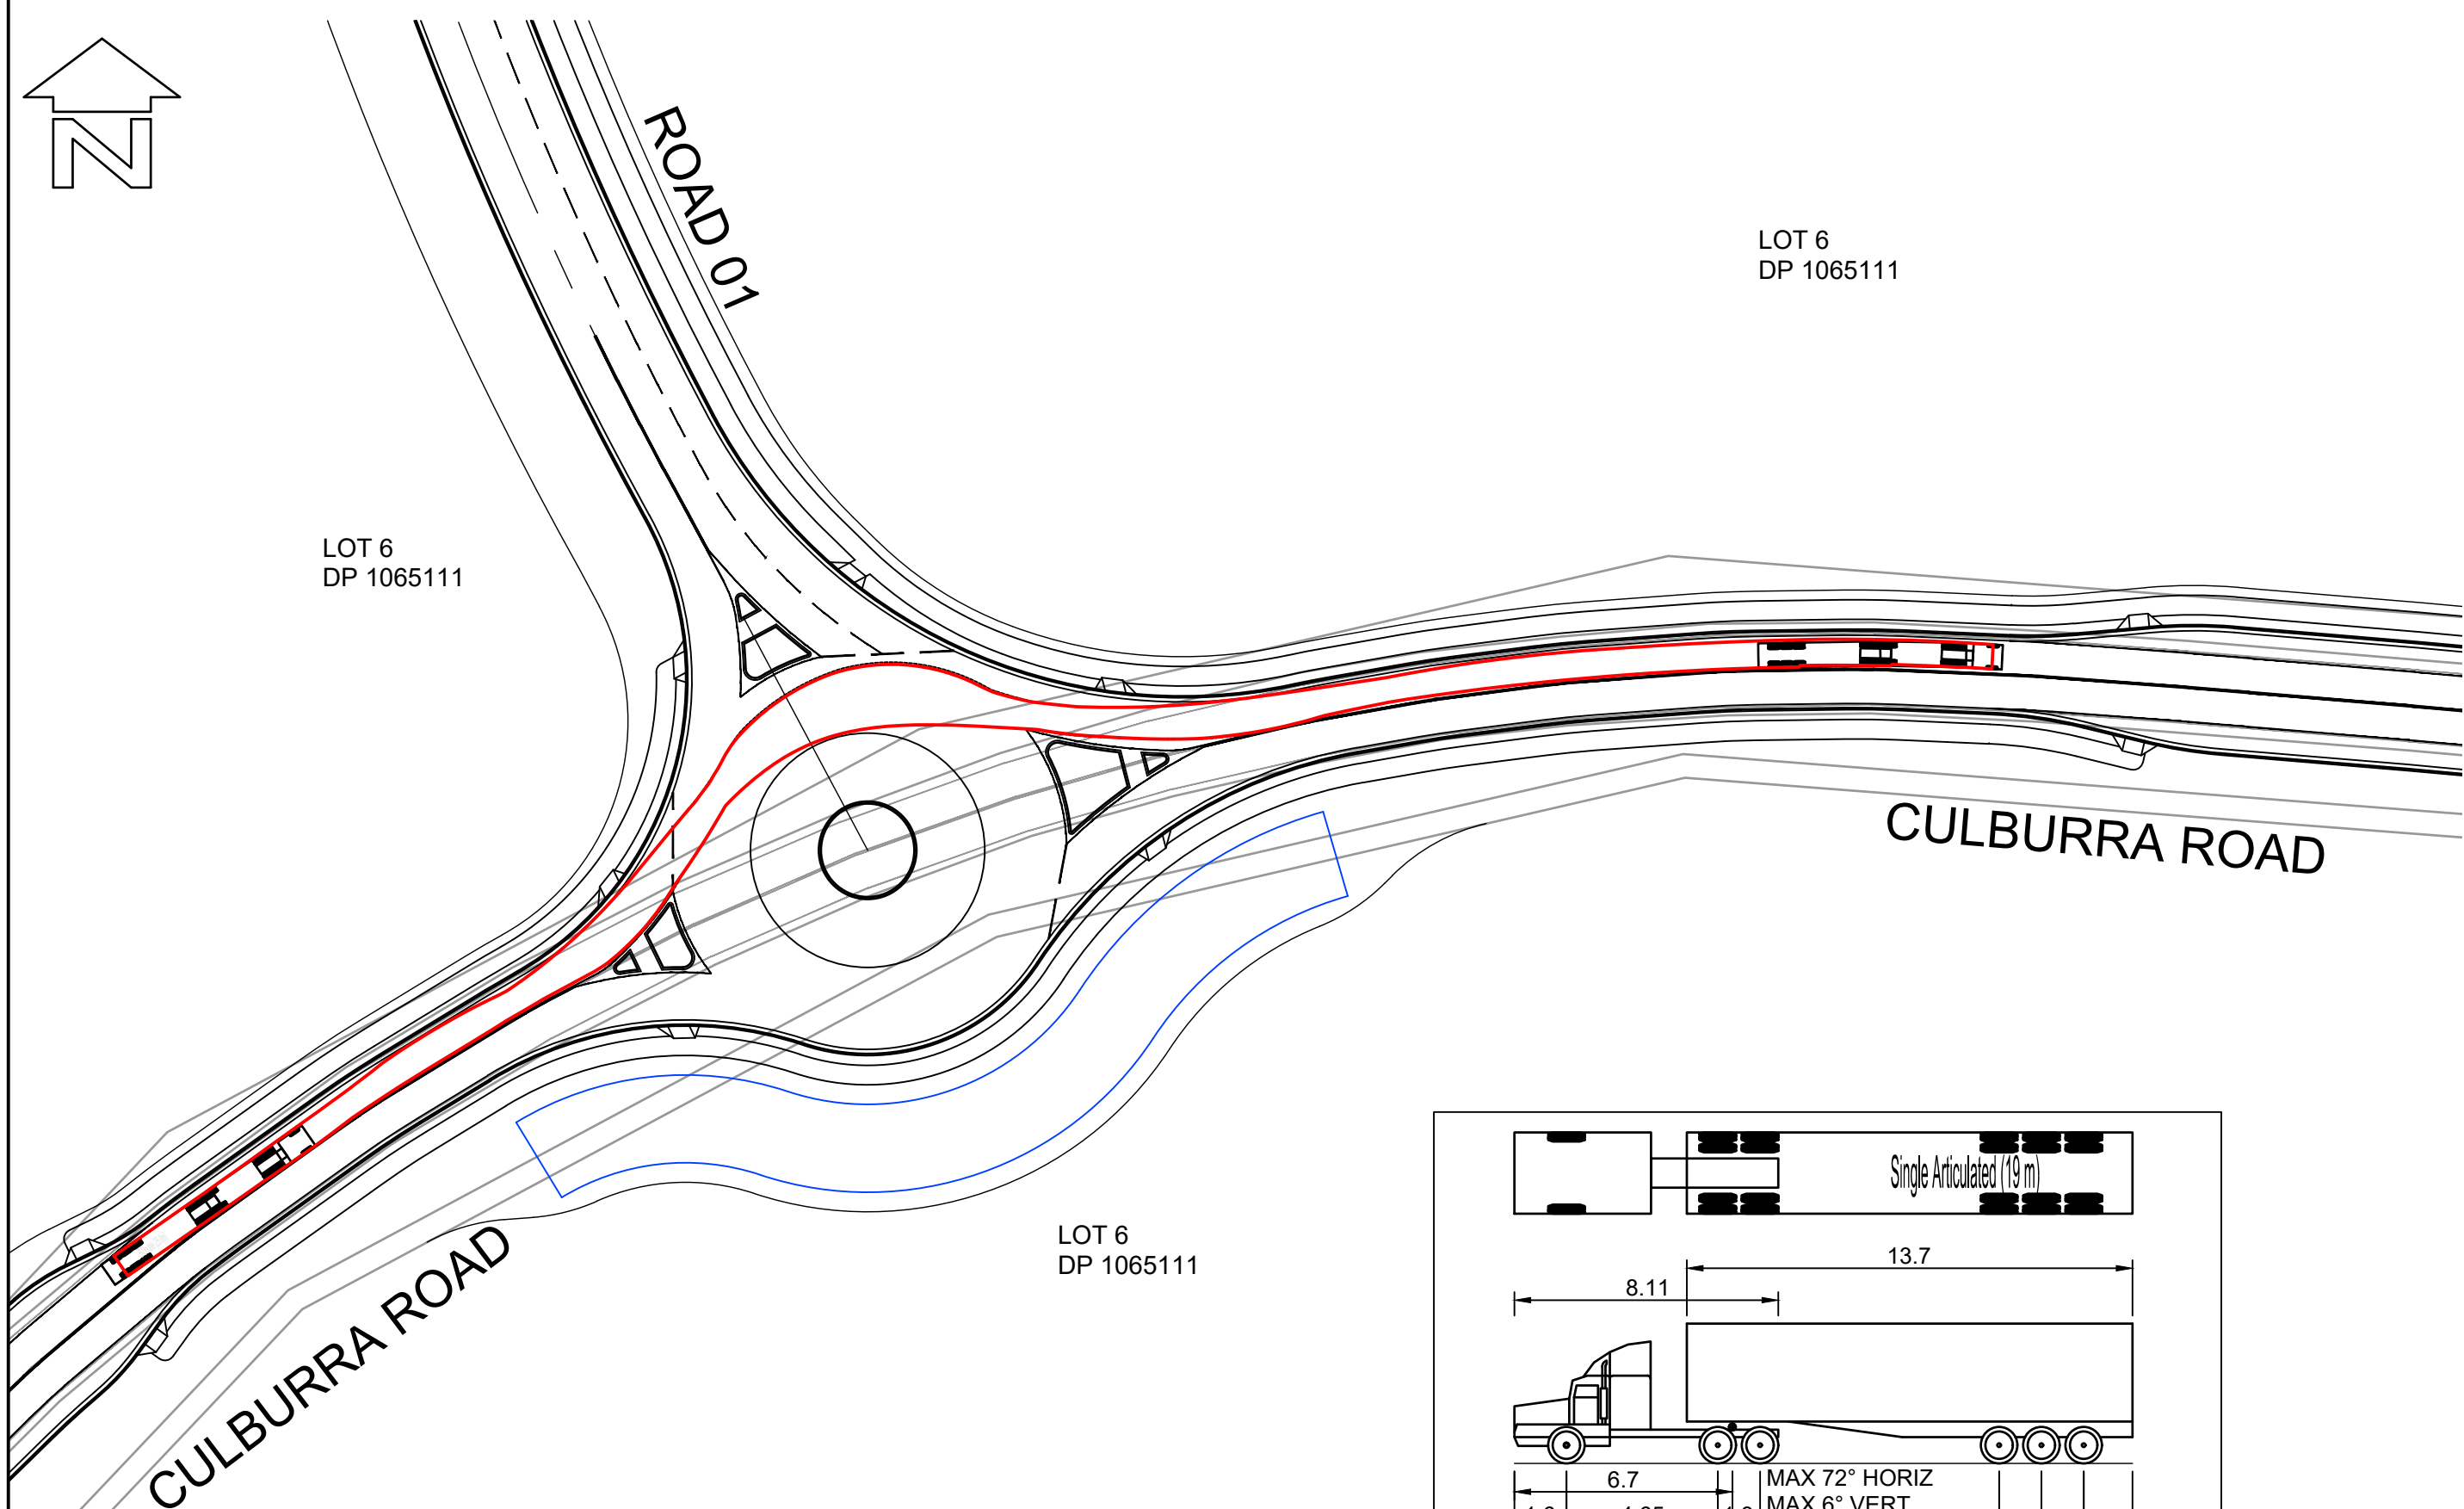

LAYOUT PLAN
SCALE 1:750

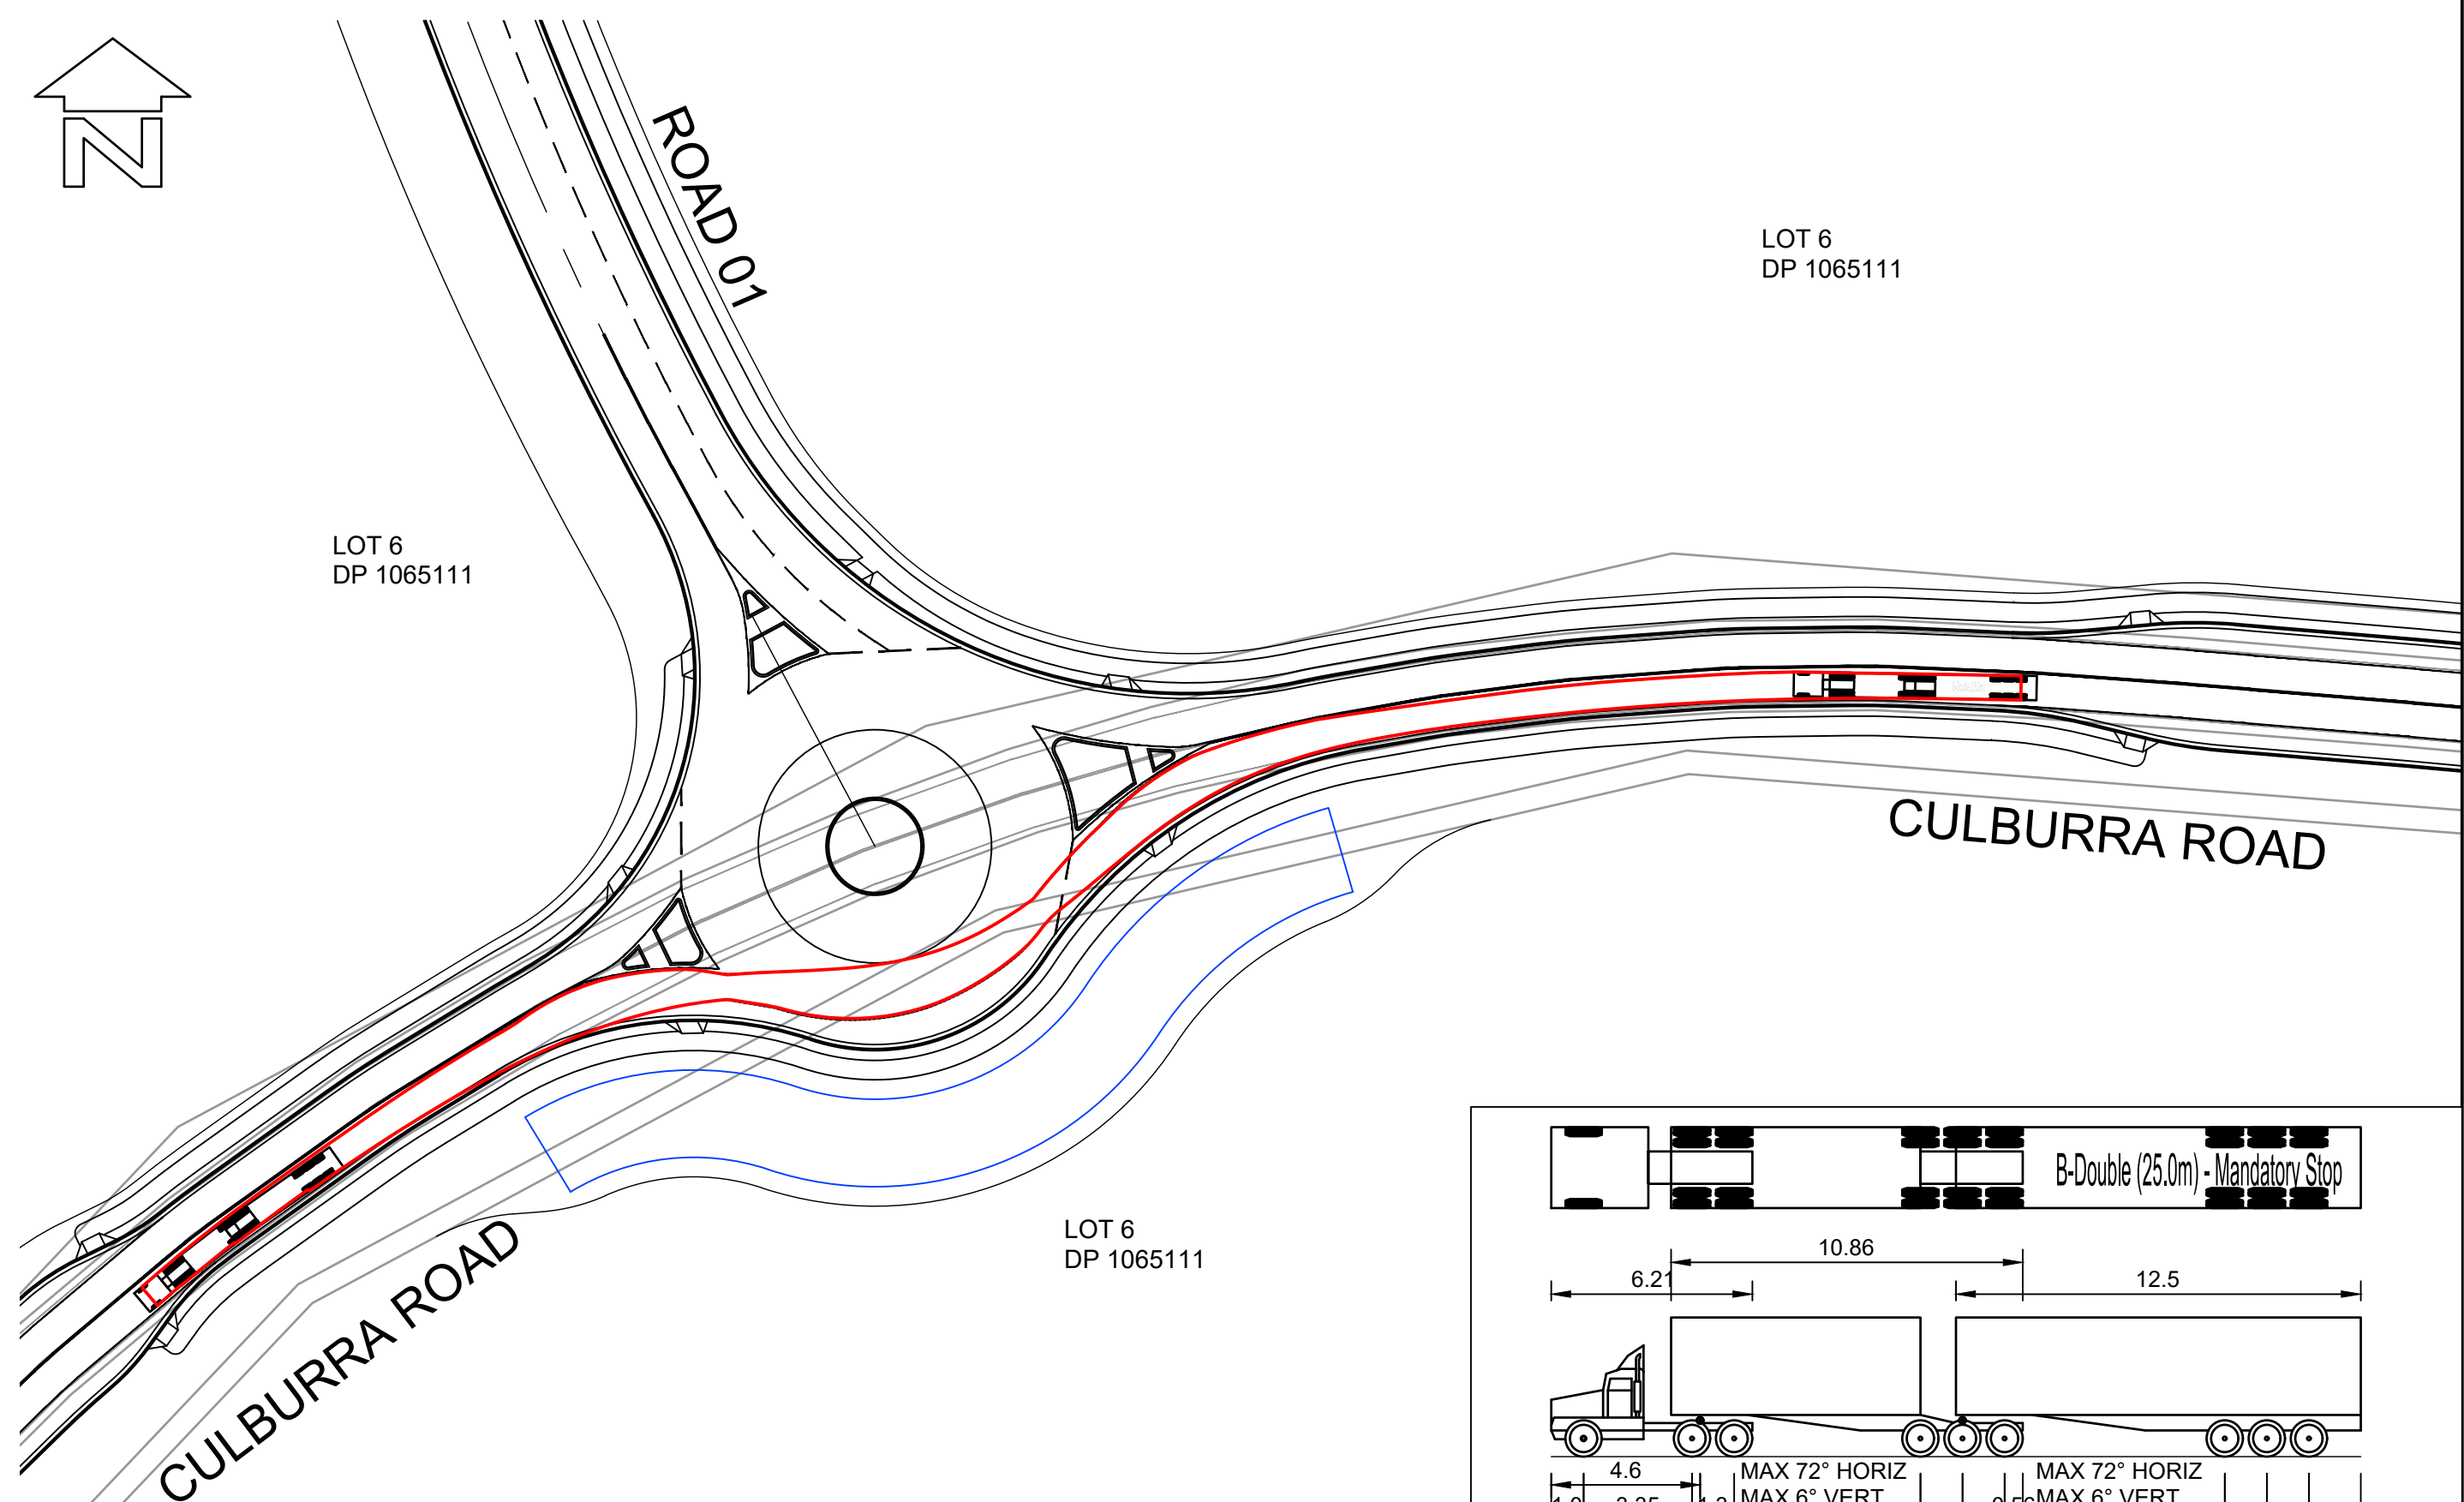


LAYOUT PLAN
SCALE 1:750

BEWARE!

THE CONTRACTOR IS TO VERIFY THE LOCATION OF ALL EXISTING SERVICES PRIOR TO COMMENCEMENT OF CONSTRUCTION AND SHALL BE RESPONSIBLE, AT THE CONTRACTOR'S EXPENSE, FOR ANY REPAIRS TO DAMAGE CAUSED DURING CONSTRUCTION.


 **DIAL BEFORE YOU DIG**
www.1100.com.au

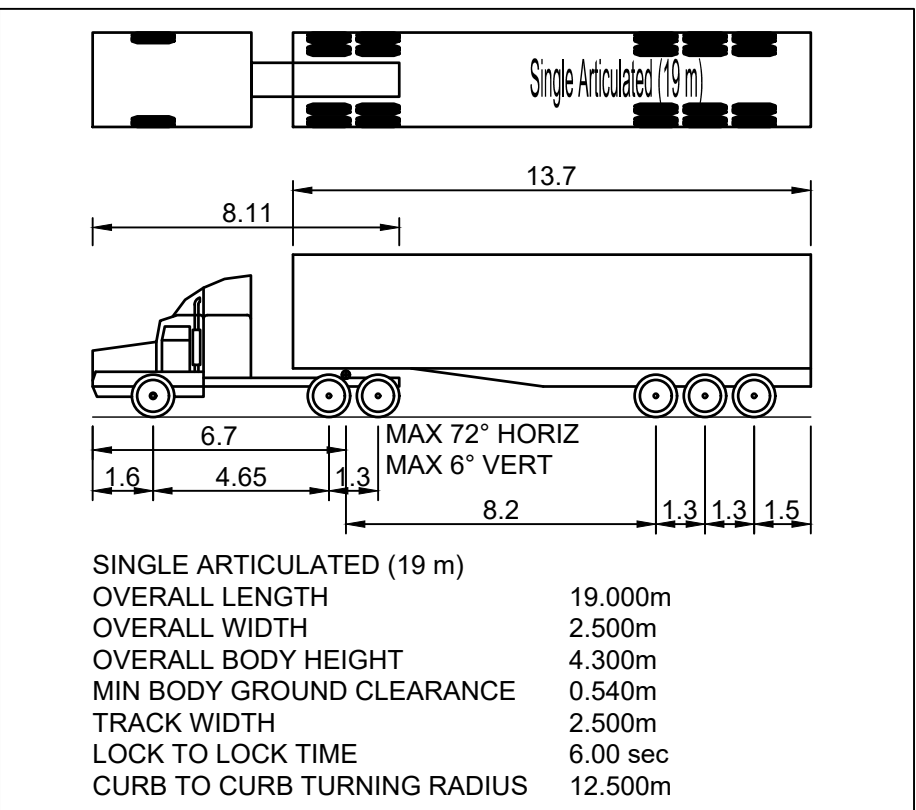

VEHICLE MANOEUVRE LEGEND:

----- PATH OF OUTER FRONT WHEEL (FORWARD MOVEMENT)
----- SWEEP PATH OF VEHICLE BODY (FORWARD MOVEMENT)


THIS DRAWING HAS BEEN PREPARED USING MODELING COMPUTER SOFTWARE AUTODESK VEHICLE TRACKING 2016. THE VEHICLE USED IS BASED UPON DATA PROVIDED BY AUSTRROADS 2013 FOR A SINGLE ARTICULATED (19.0m) TRAVELING AT 20Km/hr AND INCORPORATES A REASONABLE DEGREE OF TOLERANCE. HOWEVER IT IS NOT POSSIBLE TO ACCOUNT FOR ALL VEHICLE TYPES/ CHARACTERISTICS AND/OR DRIVER ABILITY.

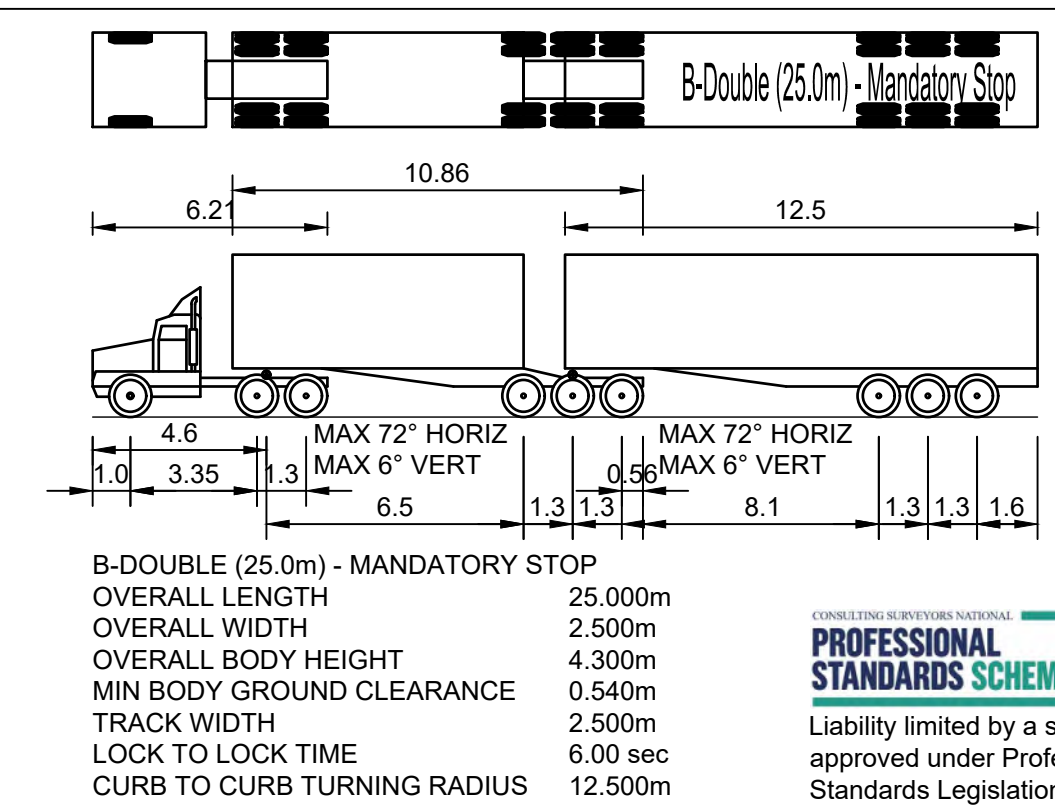

PROFESSIONAL STANDARDS SCHEME

Liability limited by a scheme approved under Professional Standards Legislation

RATIO: 1:750 (AT A1 ORIGINAL)		DATUM: AUSTRALIAN HEIGHT DATUM ORIGIN: SSM RL DATE OF PLAN: MARCH 2020	SURVEY DESIGN DRAWN CHECK'D	APS CJG CJG MJP	REV =	DESCRIPTION	BY	DATE	 allen price & scarratts pty ltd land and development consultants Nowra Office: 75 Plunkett Street, Nowra NSW 2541 Kiama Office: 1/28 Bong Bong Street, Kiama NSW 2533 phone: (02) 4421 6544 consultants@allenprice.com.au www.allenprice.com.au		ROUNDAABOUT 01 VEHICLE MOVEMENT LAYOUT PLAN SHEET 02 OVER CULBURRA ROAD AT CULBURRA BEACH FOR SEALARK PTY LTD		DRAWING STATUS PRELIMINARY NOT TO BE USED FOR CONSTRUCTION PURPOSES	DRAWING NUMBER 25405-107	SHEET 8 OF 29	REVISION P6
--	--	--	--------------------------------------	--------------------------	----------	-------------	----	------	---	--	--	--	--	------------------------------------	--------------------------------------	-----------------------

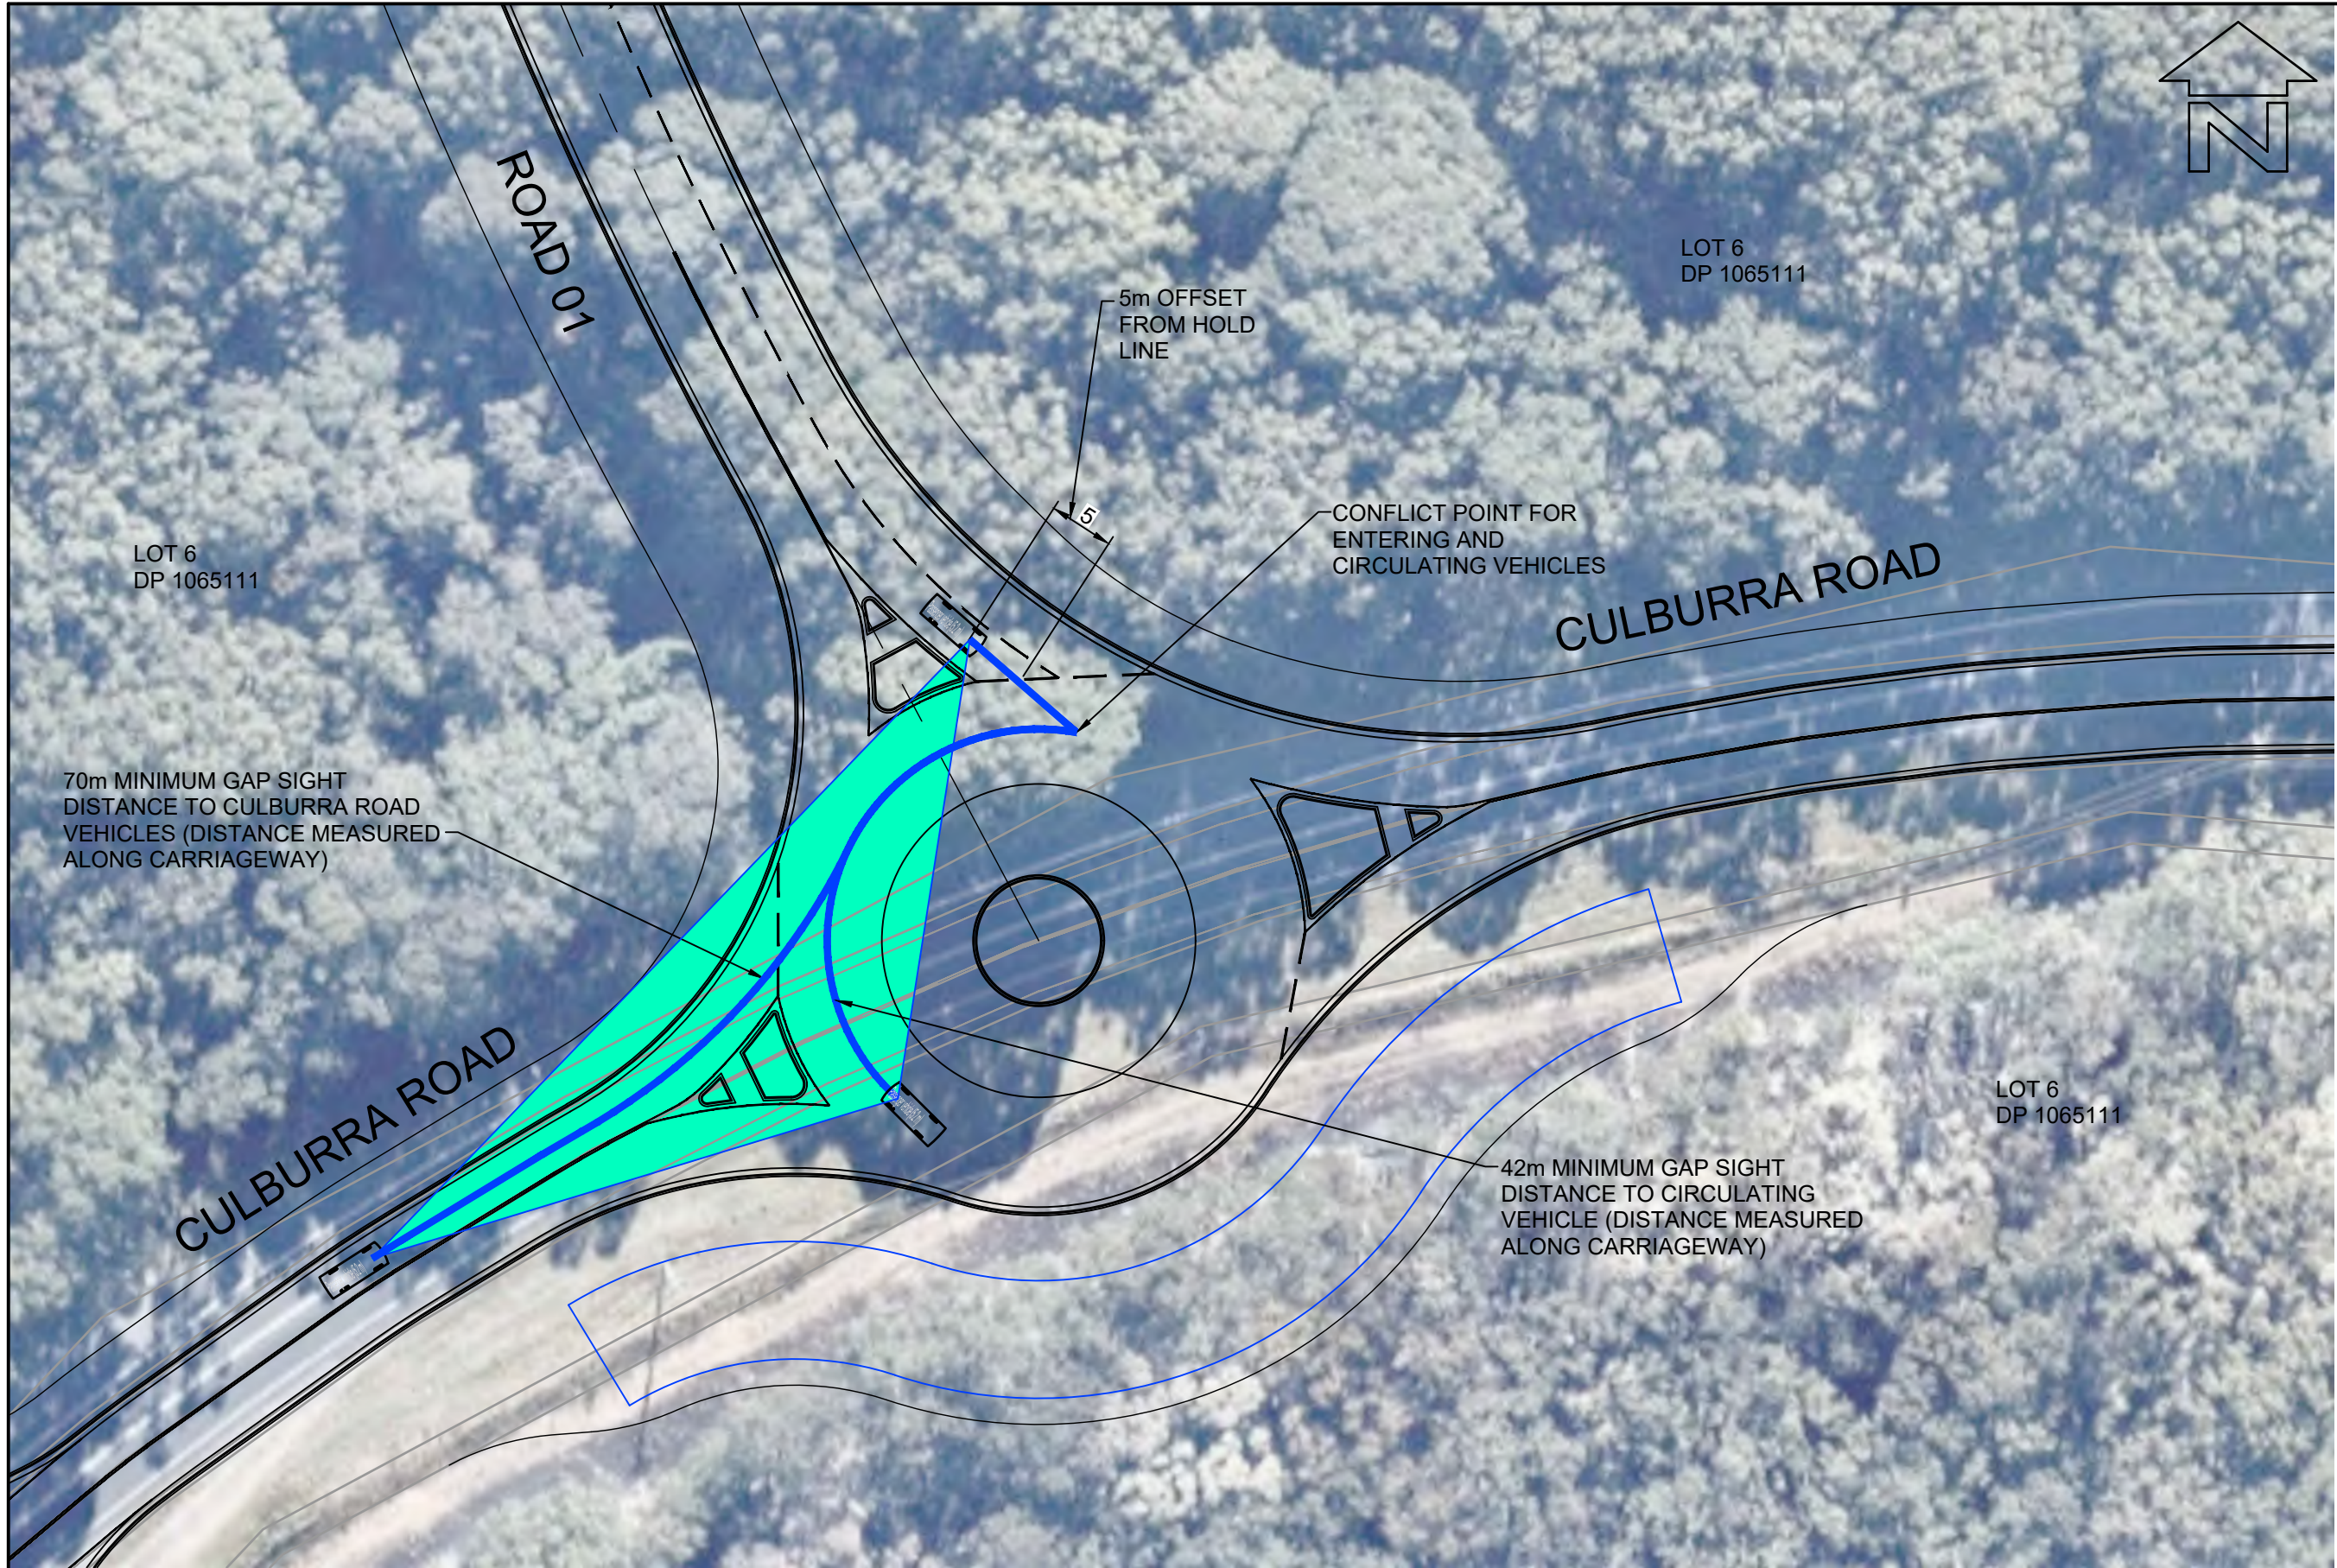

LAYOUT PLAN
SCALE 1:500




BEWARE!


THE CONTRACTOR IS TO VERIFY THE LOCATION OF ALL EXISTING SERVICES PRIOR TO COMMENCEMENT OF CONSTRUCTION AND SHALL BE RESPONSIBLE, AT THE CONTRACTOR'S EXPENSE, FOR ANY REPAIRS TO DAMAGE CAUSED DURING CONSTRUCTION.

DIAL BEFORE YOU DIG
www.1100.com.au

LAYOUT PLAN
SCALE 1:500

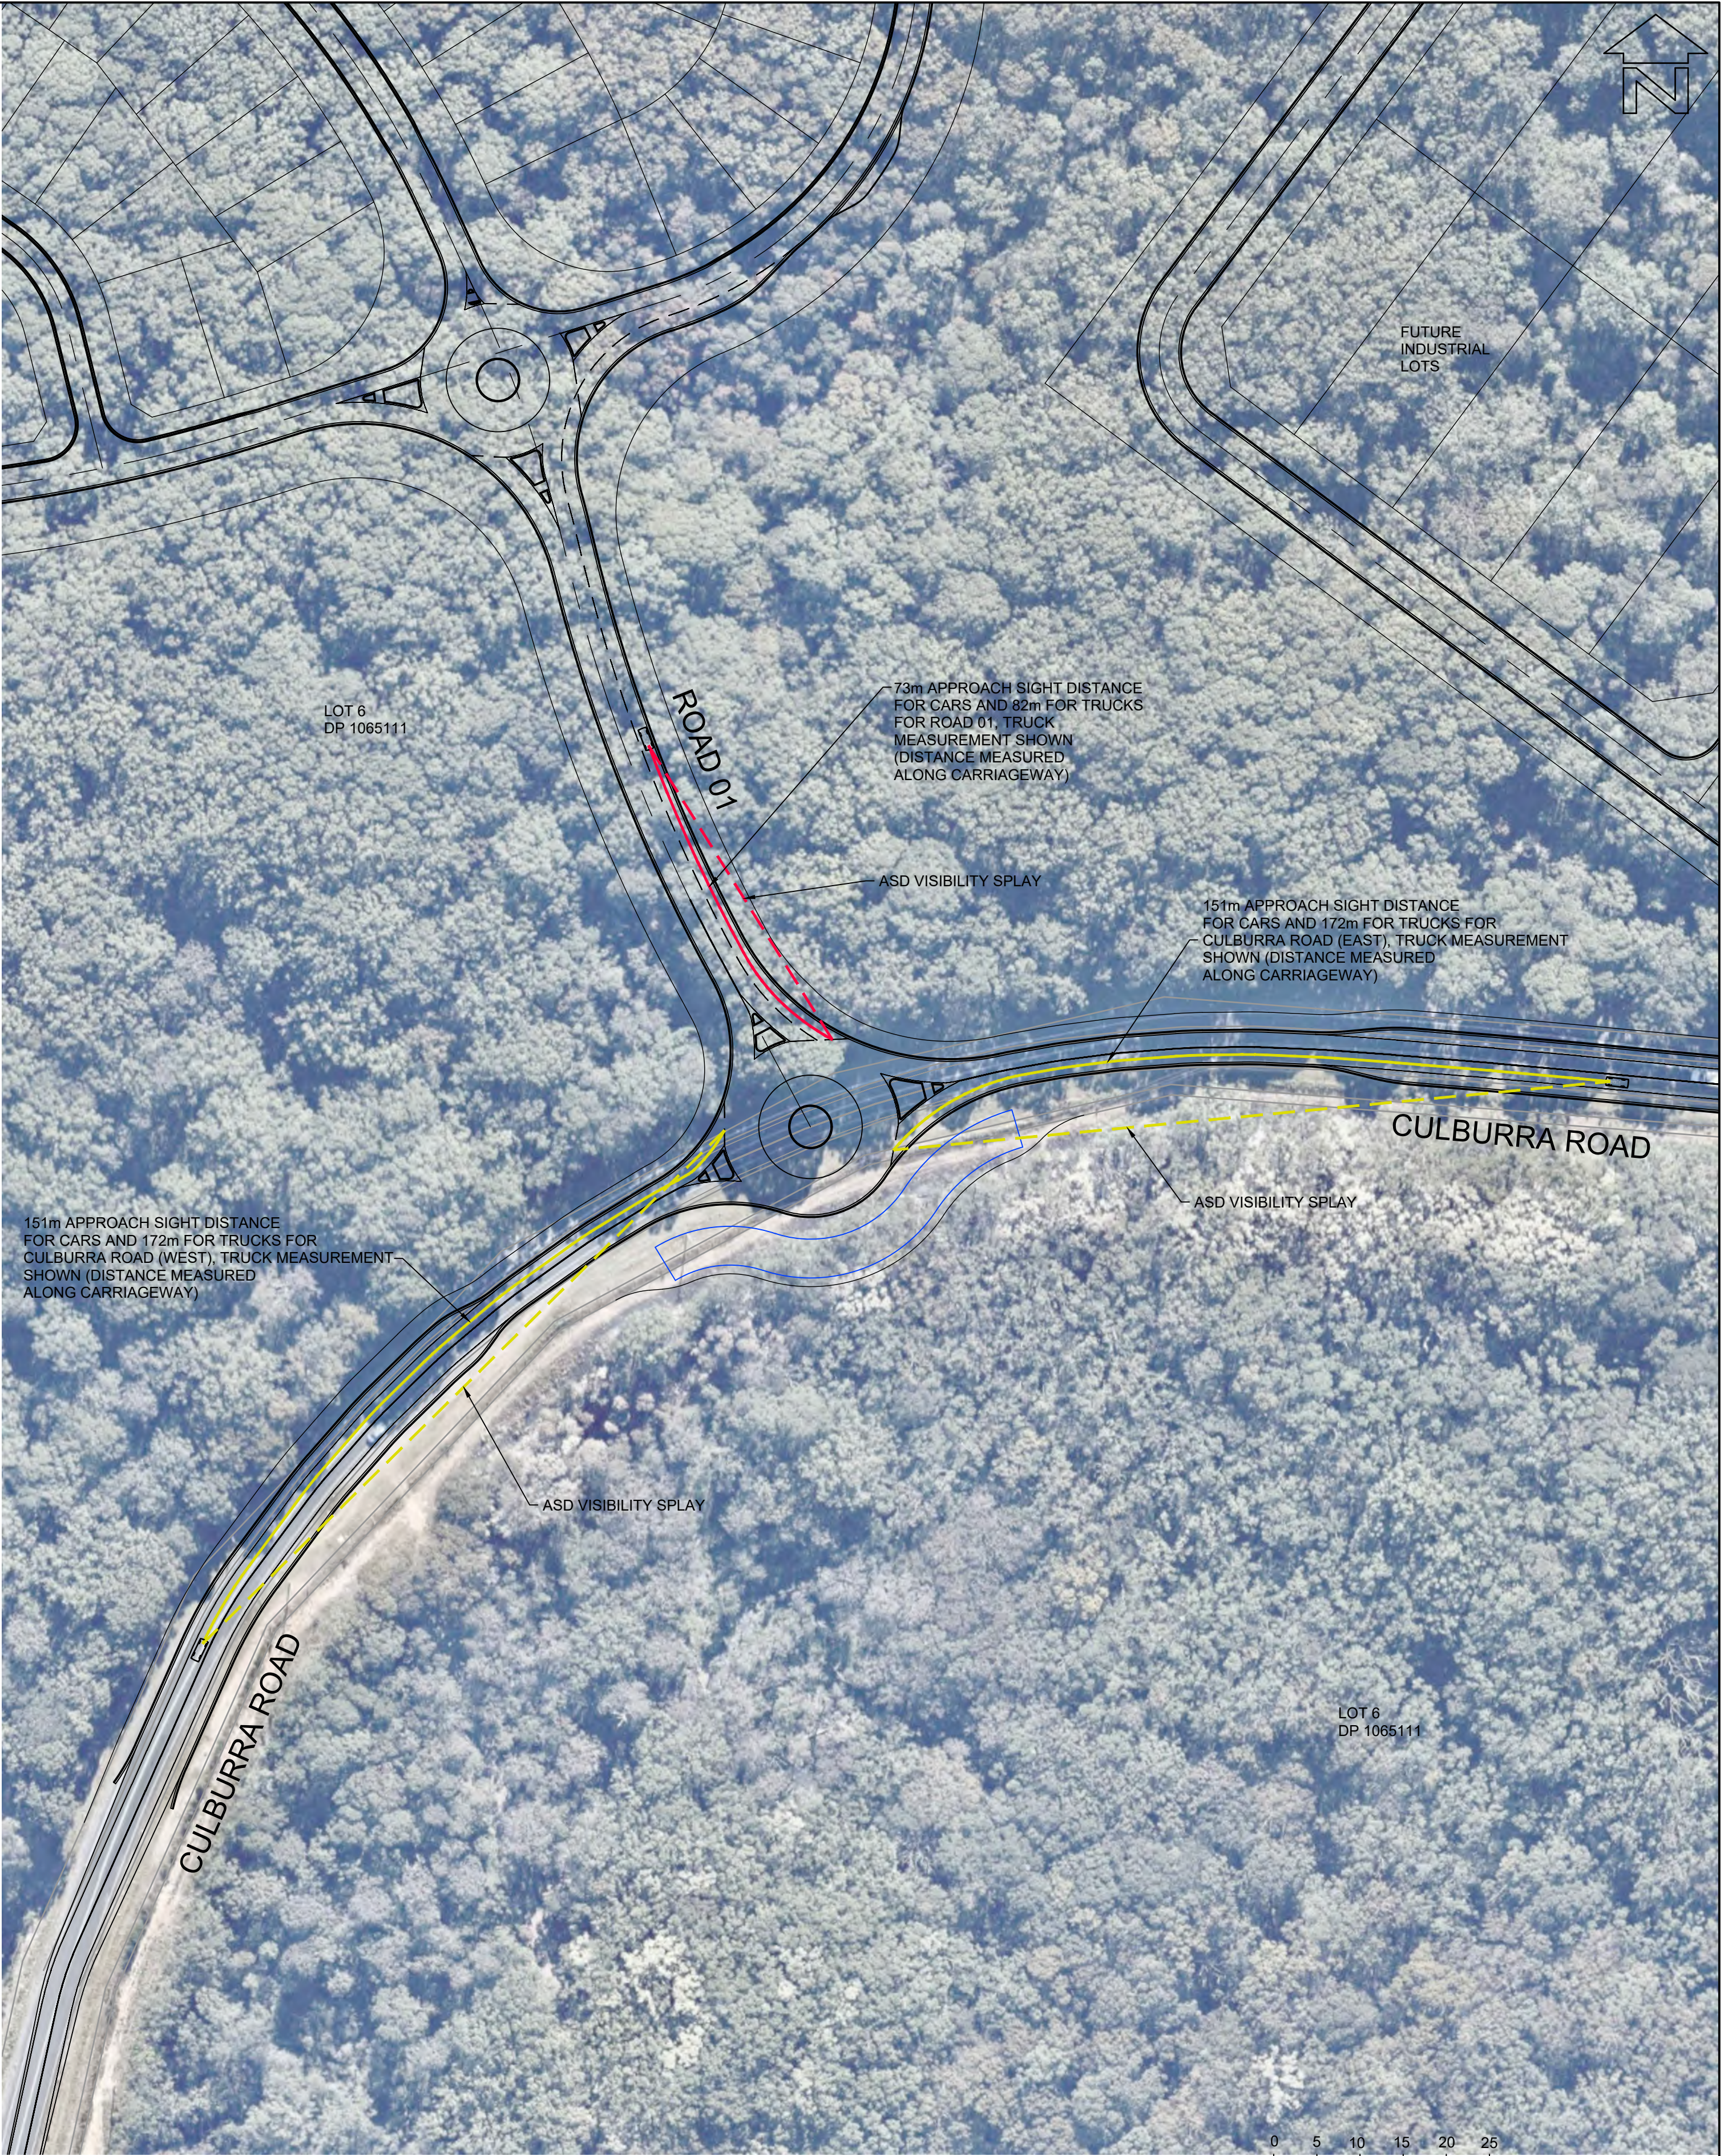



LAYOUT PLAN
SCALE 1:1000

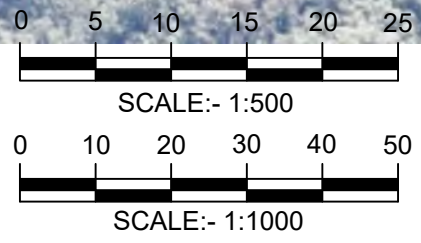


PROFESSIONAL STANDARDS SCHEME

Liability limited by a scheme approved under Professional Standards Legislation

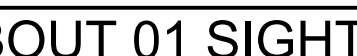
RATIO: AS NOTED (AT A1 ORIGINAL)	DATUM: AUSTRALIAN HEIGHT DATUM	SURVEY	APS	REV	DESCRIPTION	BY	DATE	 allen price & scarratts pty ltd land and development consultants Nowra Office: 75 Plunkett Street, Nowra NSW 2541 Kiama Office: 1/28 Bong Bong Street, Kiama NSW 2533 phone: (02) 4421 6544 consultants@allenprice.com.au www.allenprice.com.au	PRELIMINARY ROUNDABOUT 01 SIGHT LINE LAYOUT PLAN OVER CULBURRA ROAD AT CULBURRA BEACH FOR SEALARK PTY LTD	DRAWING STATUS PRELIMINARY NOT TO BE USED FOR CONSTRUCTION PURPOSES		
	ORIGIN: SSM RL	DESIGN	CJG	=						DRAWING NUMBER	SHEET	REVISION
		DRAWN	CJG							25405-108	9	P6
	DATE OF PLAN: MARCH 2020	CHECK'D	MJP									

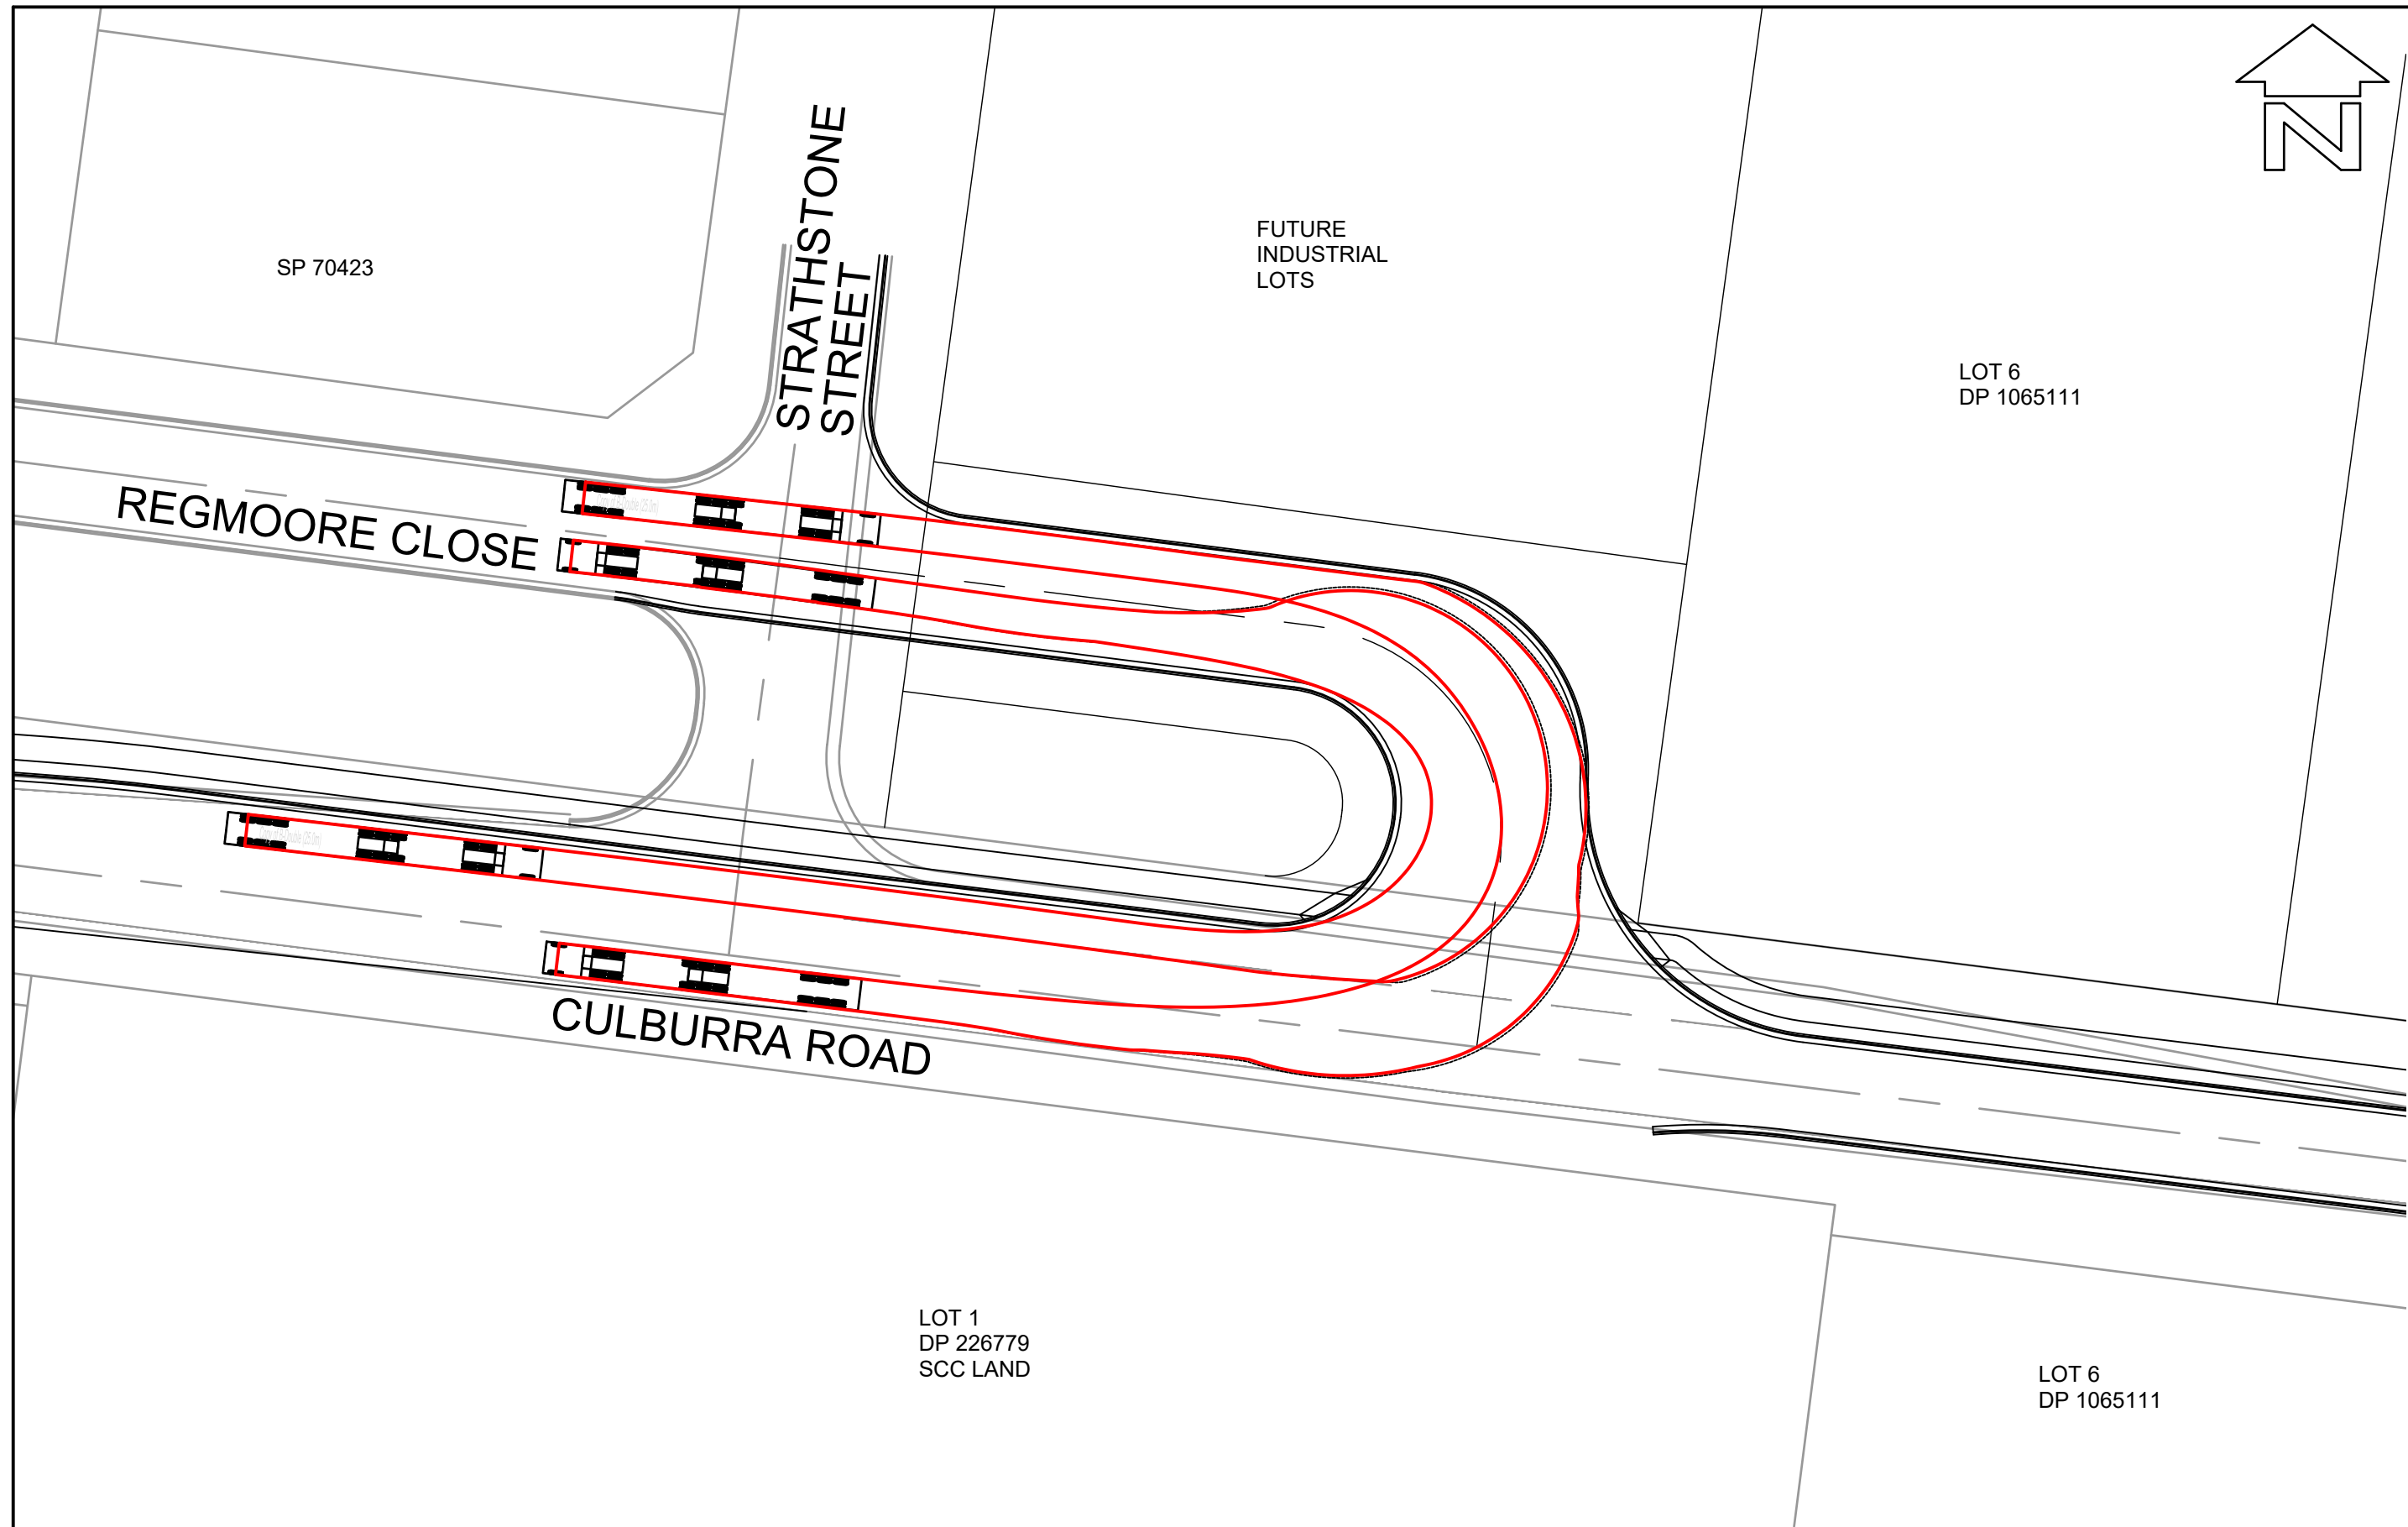

LAYOUT PLAN
SCALE 1:500

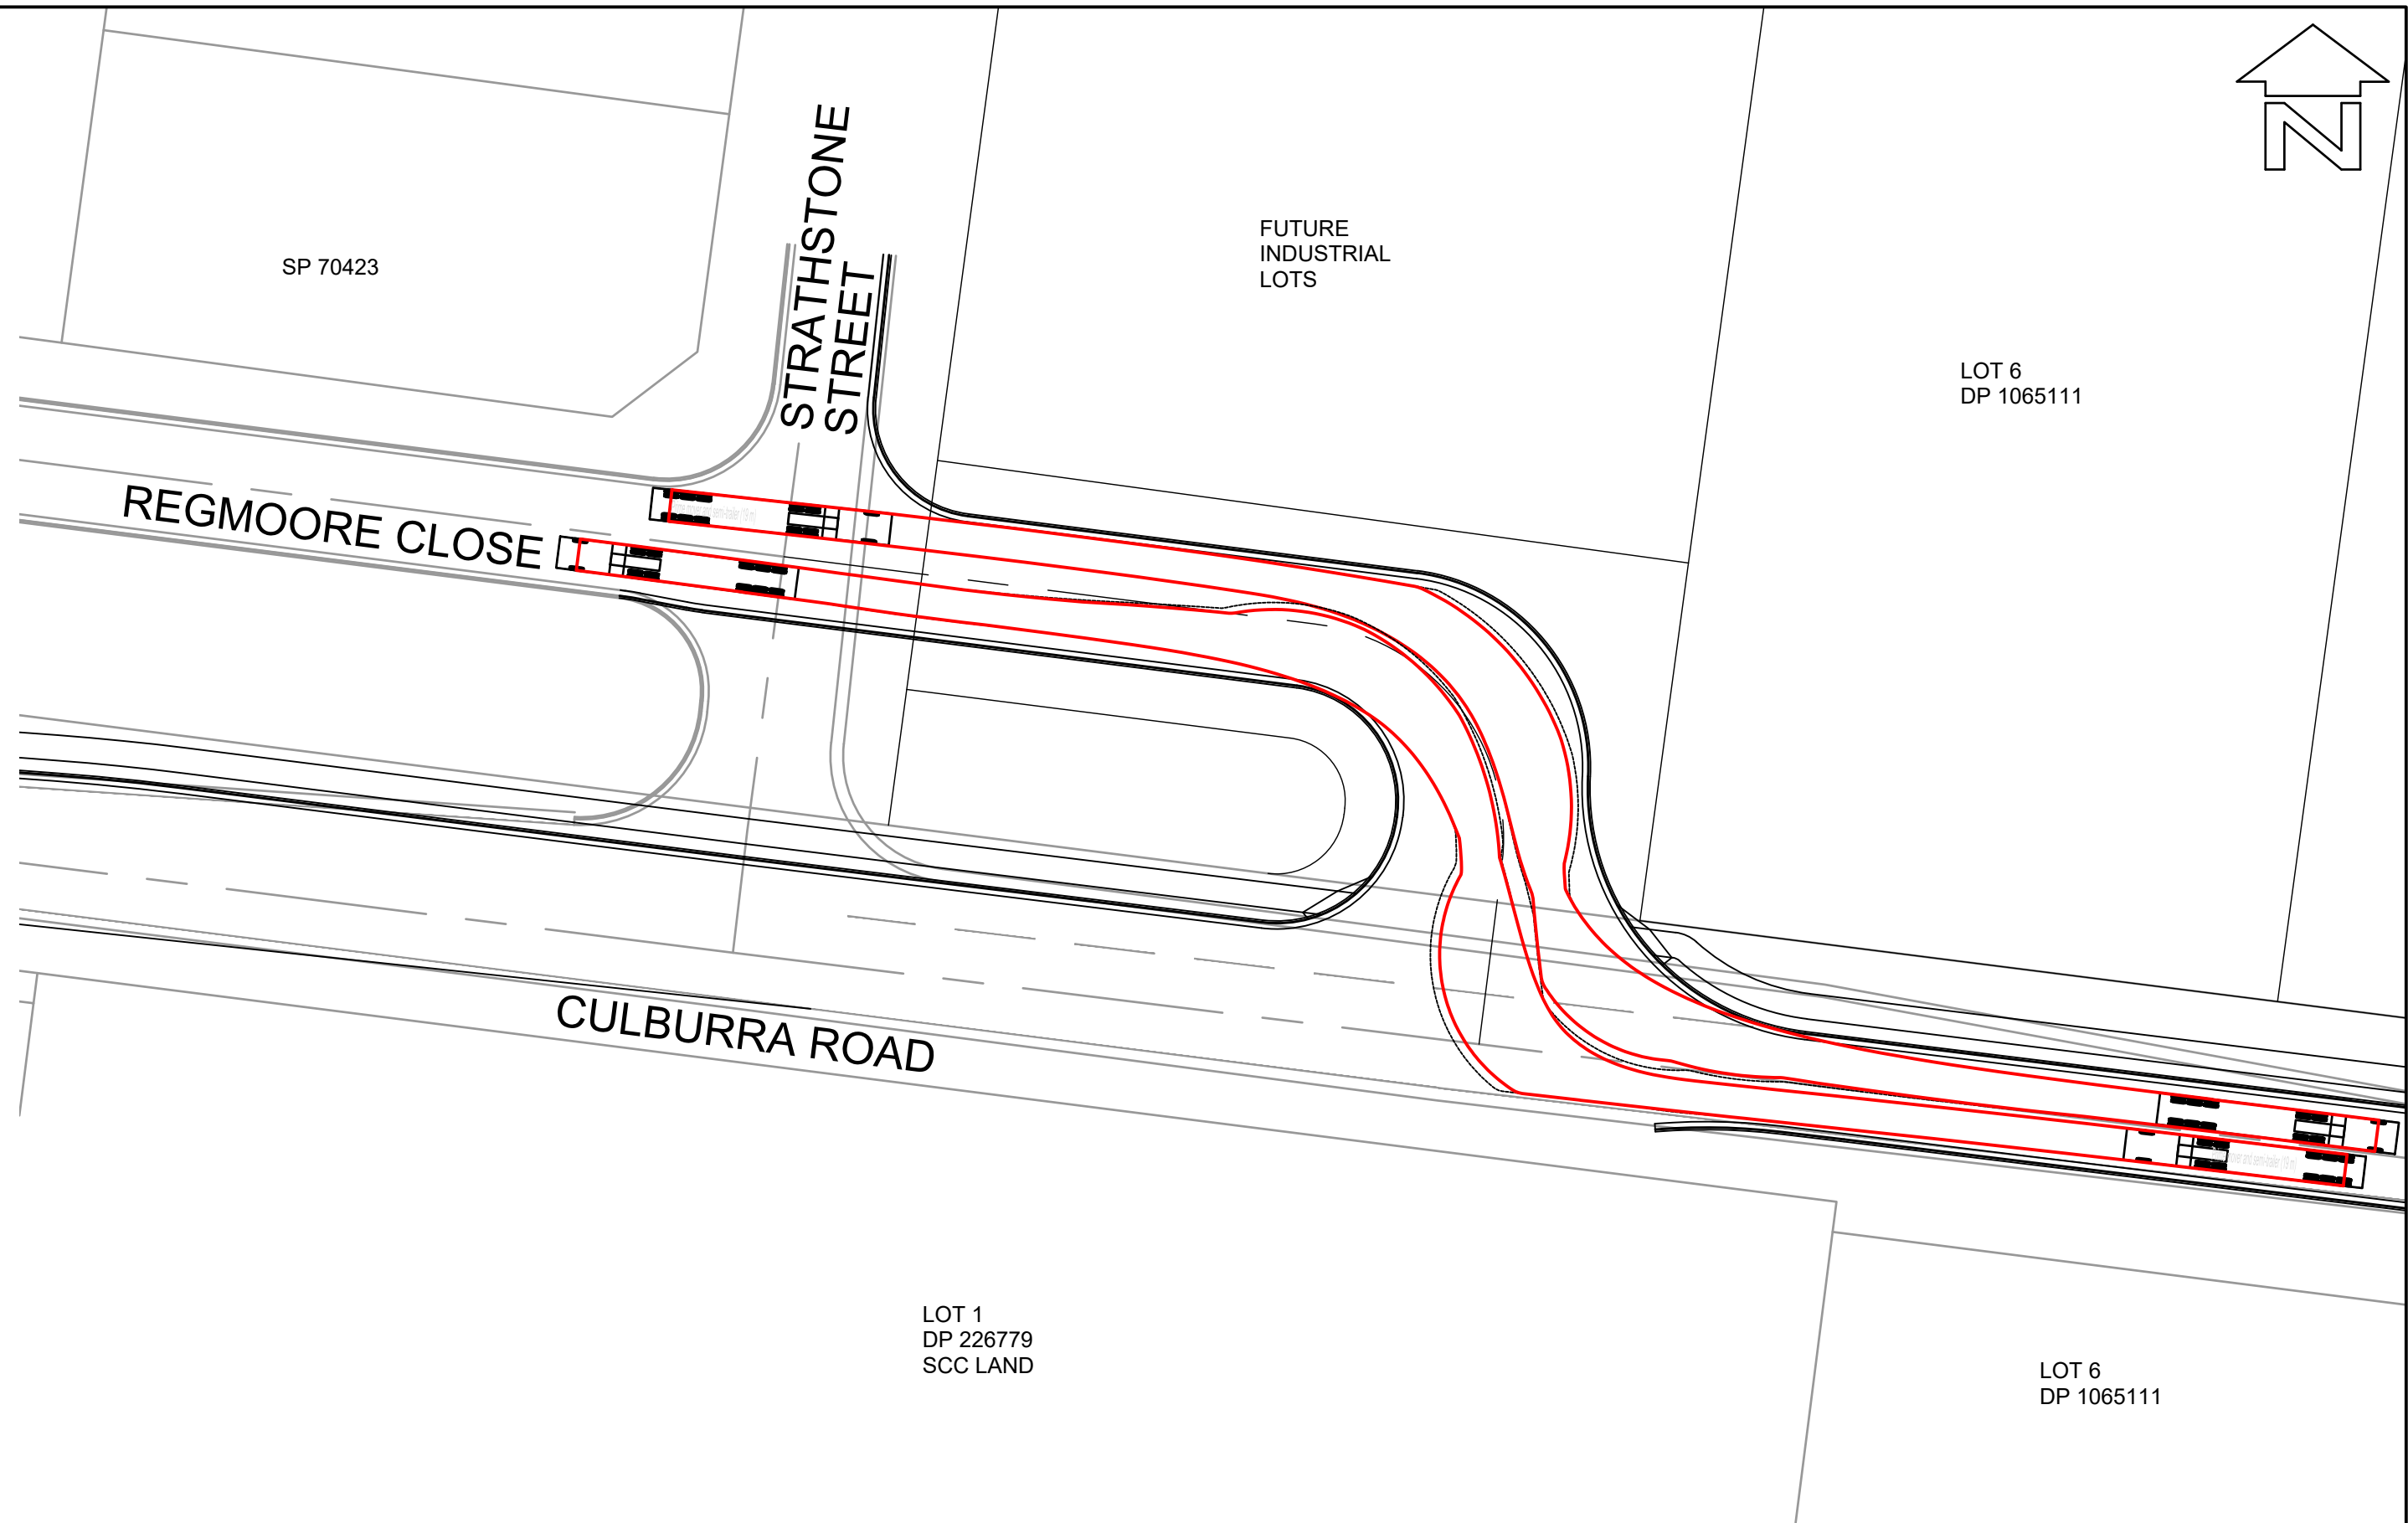

LAYOUT PLAN
SCALE 1:500

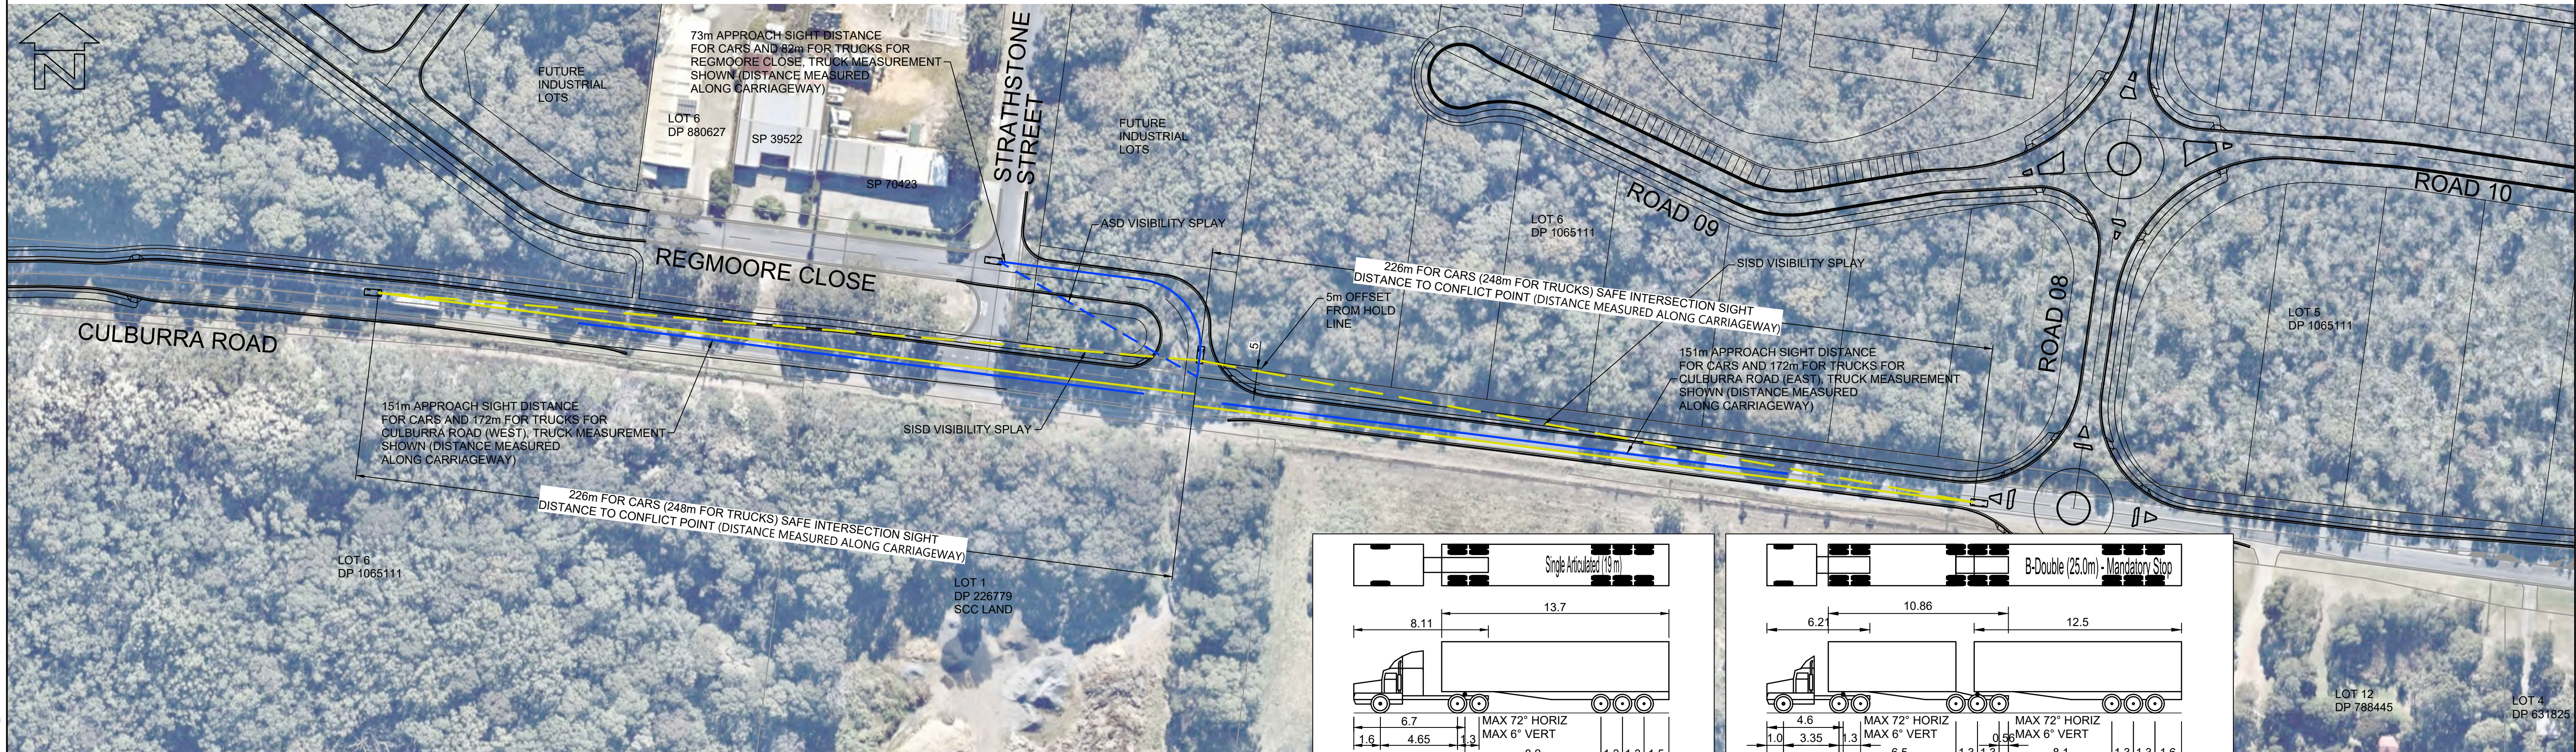

LAYOUT PLAN
SCALE 1:1000

BEWARE!

THE CONTRACTOR IS TO VERIFY THE LOCATION OF ALL EXISTING SERVICES PRIOR TO COMMENCEMENT OF CONSTRUCTION AND SHALL BE RESPONSIBLE, AT THE CONTRACTOR'S EXPENSE, FOR ANY REPAIRS TO DAMAGE CAUSED DURING CONSTRUCTION.

DIAL BEFORE YOU DIG
www.1100.com.au

VEHICLE MANOEUVRE LEGEND:

----- PATH OF OUTER FRONT WHEEL (FORWARD MOVEMENT)
----- SWEEP PATH OF VEHICLE BODY (FORWARD MOVEMENT)

THIS DRAWING HAS BEEN PREPARED USING MODELING COMPUTER SOFTWARE AUTODESK VEHICLE TRACKING 2016. THE VEHICLE USED IS BASED UPON DATA PROVIDED BY AUSTRROADS 2013 FOR A B-DOUBLE (25.0m) AND SINGLE ARTICULATED (19.0m) TRAVELING AT 20km/hr AND INCORPORATES A REASONABLE DEGREE OF TOLERANCE. HOWEVER IT IS NOT POSSIBLE TO ACCOUNT FOR ALL VEHICLE TYPES/ CHARACTERISTICS AND/OR DRIVER ABILITY.

Single Articulated (19m)

SINGLE ARTICULATED (19m)
OVERALL LENGTH 19.00m
OVERALL WIDTH 2.50m
OVERALL BODY HEIGHT 4.30m
MIN BODY GROUND CLEARANCE 0.54m
TRACK WIDTH 2.50m
LOCK TO LOCK TIME 6.00 sec
CURB TO CURB TURNING RADIUS 12.50m

B-Double (25.0m) - Mandatory Stop

B-DOUBLE (25.0m) - MANDATORY STOP
OVERALL LENGTH 25.00m
OVERALL WIDTH 2.50m
OVERALL BODY HEIGHT 4.30m
MIN BODY GROUND CLEARANCE 0.54m
TRACK WIDTH 2.50m
LOCK TO LOCK TIME 6.00 sec
CURB TO CURB TURNING RADIUS 12.50m

LOT 12 DP 786445
LOT 4 DP 631825

0 5 10 15 20 25
SCALE:- 1:500

0 10 20 30 40 50
SCALE:- 1:1000

PROFESSIONAL STANDARDS SCHEME
Liability limited by a scheme approved under Professional Standards Legislation

RATIO: AS NOTED (AT A1 ORIGINAL)	DATUM: AUSTRALIAN HEIGHT DATUM ORIGIN: SSM RL DATE OF PLAN: MARCH 2020	SURVEY DESIGN DRAWN CHECK'D	APS CJG CJG MJP	REV =	DESCRIPTION	BY	DATE	 allen price & scarratts pty ltd land and development consultants Nowra Office: 75 Plunkett Street, Nowra NSW 2541 Kiama Office: 1/28 Bong Bong Street, Kiama NSW 2533 phone: (02) 4421 6544 consultants@allenprice.com.au www.allenprice.com.au	PRELIMINARY CONCEPT INDUSTRIAL ENTRY AND EXIT VEHICLE MOVEMENTS AND SIGHT DISTANCE LAYOUT PLAN OVER CULBURRA ROAD AT CULBURRA BEACH FOR SEALARK PTY LTD	DRAWING STATUS PRELIMINARY NOT TO BE USED FOR CONSTRUCTION PURPOSES		
										DRAWING NUMBER 25405-110	SHEET 11 OF 29	REVISION P0



LAYOUT PLAN
SCALE 1:750

BEWARE!

THE CONTRACTOR IS TO VERIFY THE LOCATION OF ALL EXISTING SERVICES PRIOR TO COMMENCEMENT OF CONSTRUCTION AND SHALL BE RESPONSIBLE, AT THE CONTRACTOR'S EXPENSE, FOR ANY REPAIRS TO DAMAGE CAUSED DURING CONSTRUCTION.


DIAL BEFORE YOU DIG
www.1100.com.au

0 5 10 15 20 25
SCALE:- 1:750

CONSULTING MEMBERS NATIONAL
PROFESSIONAL STANDARDS SCHEME

Liability limited by a scheme approved under Professional Standards Legislation

RATIO: 1:750 (AT A1 ORIGINAL)	DATUM: AUSTRALIAN HEIGHT DATUM	SURVEY	APS	REV	DESCRIPTION	BY	DATE	allen price & scarratts pty ltd land and development consultants Nowra Office: 75 Plunkett Street, Nowra NSW 2541 Kiama Office: 1/28 Bong Bong Street, Kiama NSW 2533 phone: (02) 4421 6544 consultants@allenprice.com.au www.allenprice.com.au	PRELIMINARY CONCEPT ROUNDABOUT 02 LAYOUT PLAN OVER CULBURRA ROAD AT CULBURRA BEACH FOR SEALARK PTY LTD	DRAWING STATUS PRELIMINARY NOT TO BE USED FOR CONSTRUCTION PURPOSES
	ORIGIN: SSM RL	DESIGN	CJG							DRAWING NUMBER 25405-111
	DATE OF PLAN: MARCH 2020	DRAWN	CJG	CHECK'D	MJP					SHEET 12 OF 29 REVISION P1

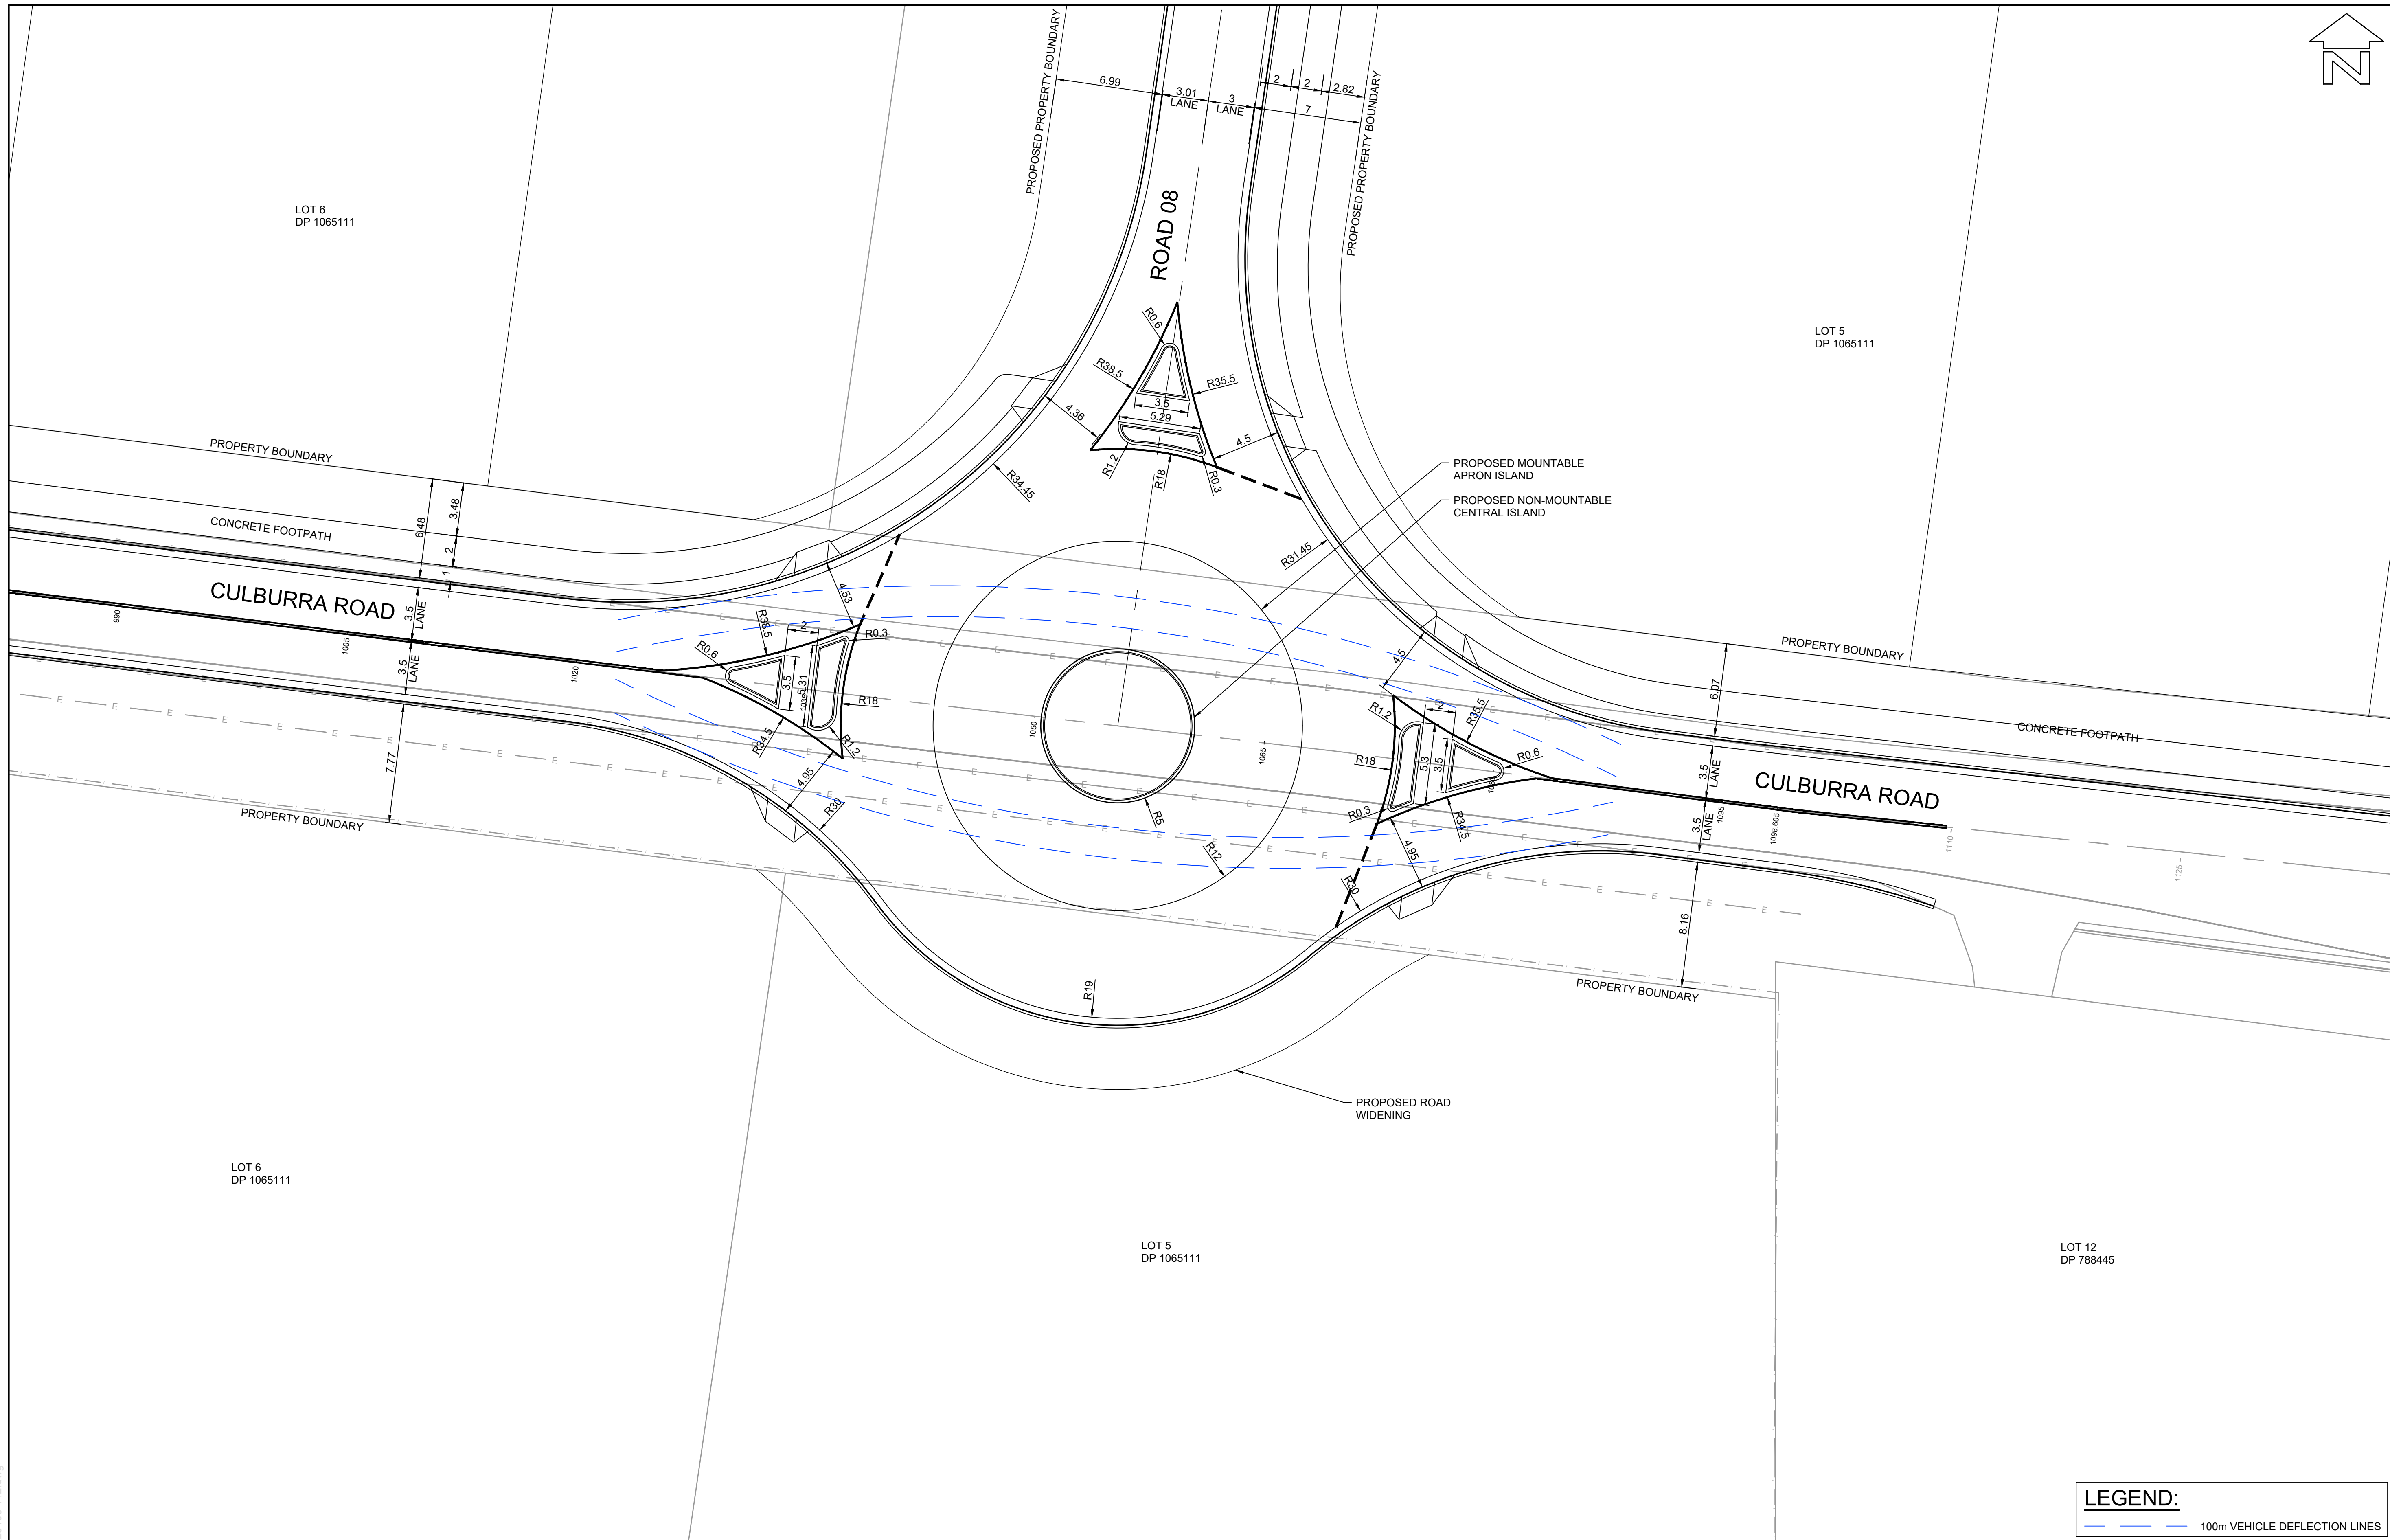


THE CONTRACTOR IS TO VERIFY THE LOCATION OF ALL EXISTING SERVICES PRIOR TO COMMENCEMENT OF CONSTRUCTION AND SHALL BE RESPONSIBLE, AT THE CONTRACTOR'S EXPENSE, FOR ANY REPAIRS TO DAMAGE CAUSED DURING CONSTRUCTION.




— — — 100m VEHICLE DEFLECTION LINES



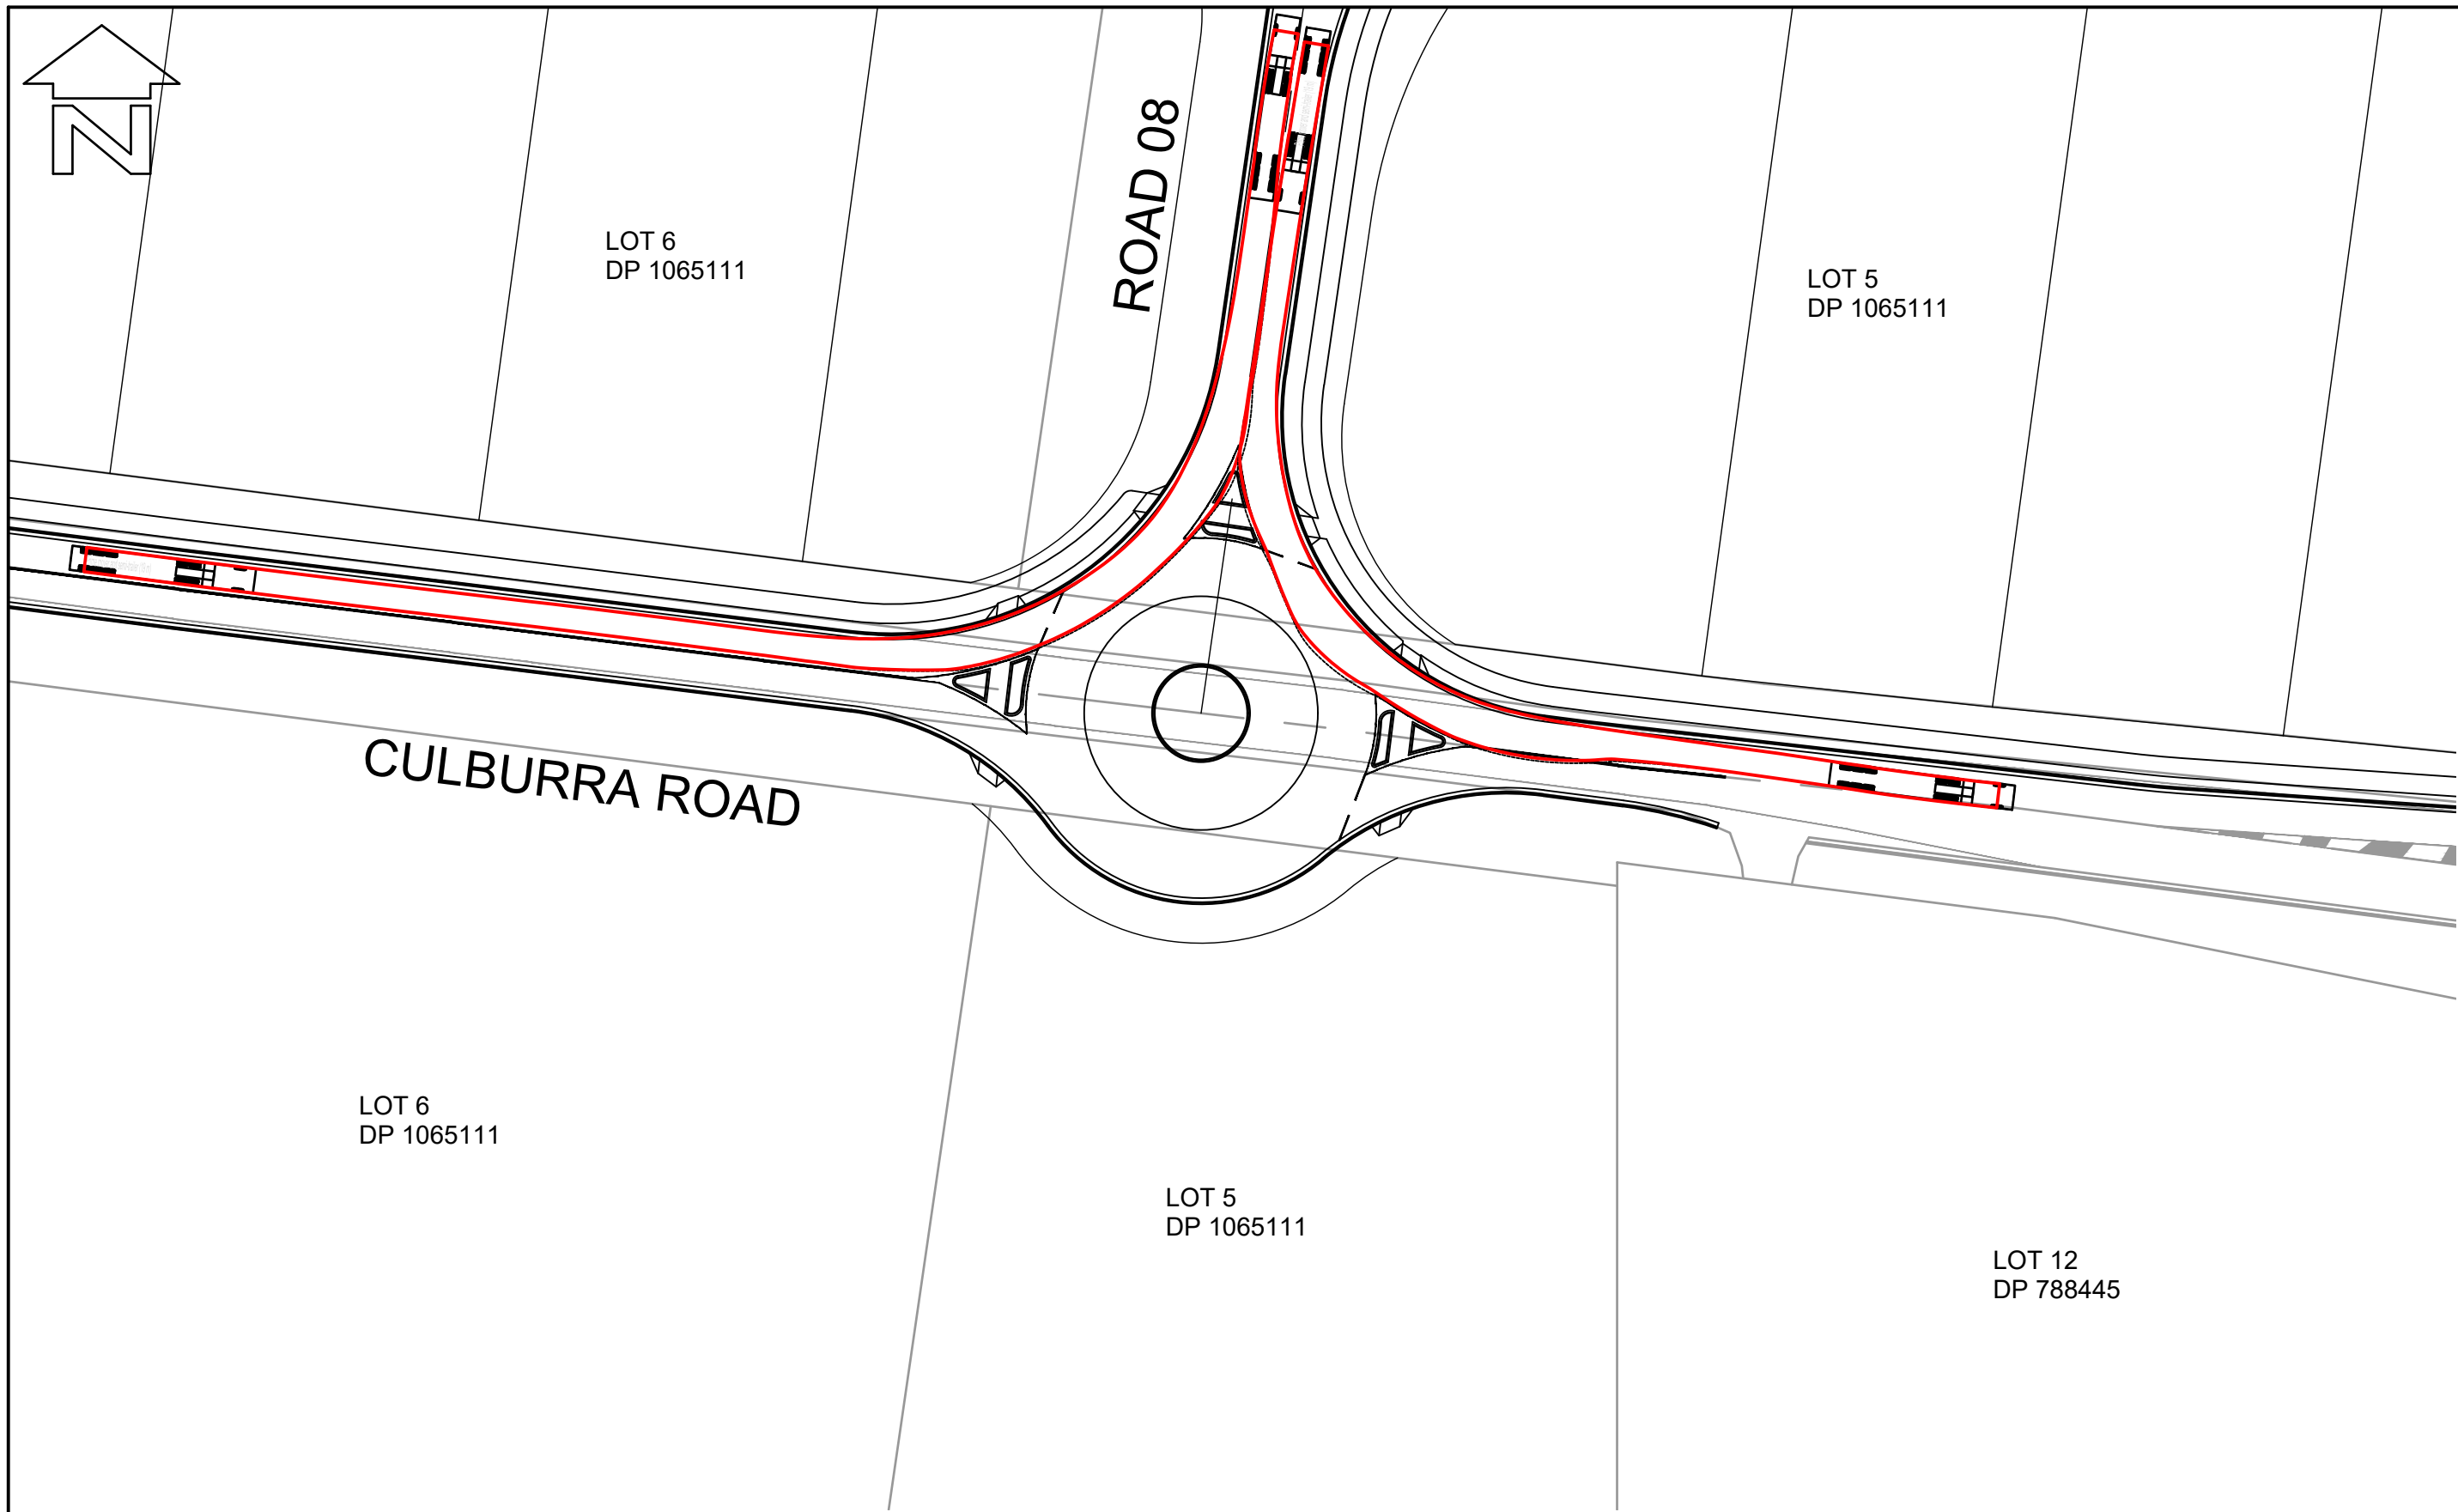


LAYOUT PLAN
SCALE 1:750

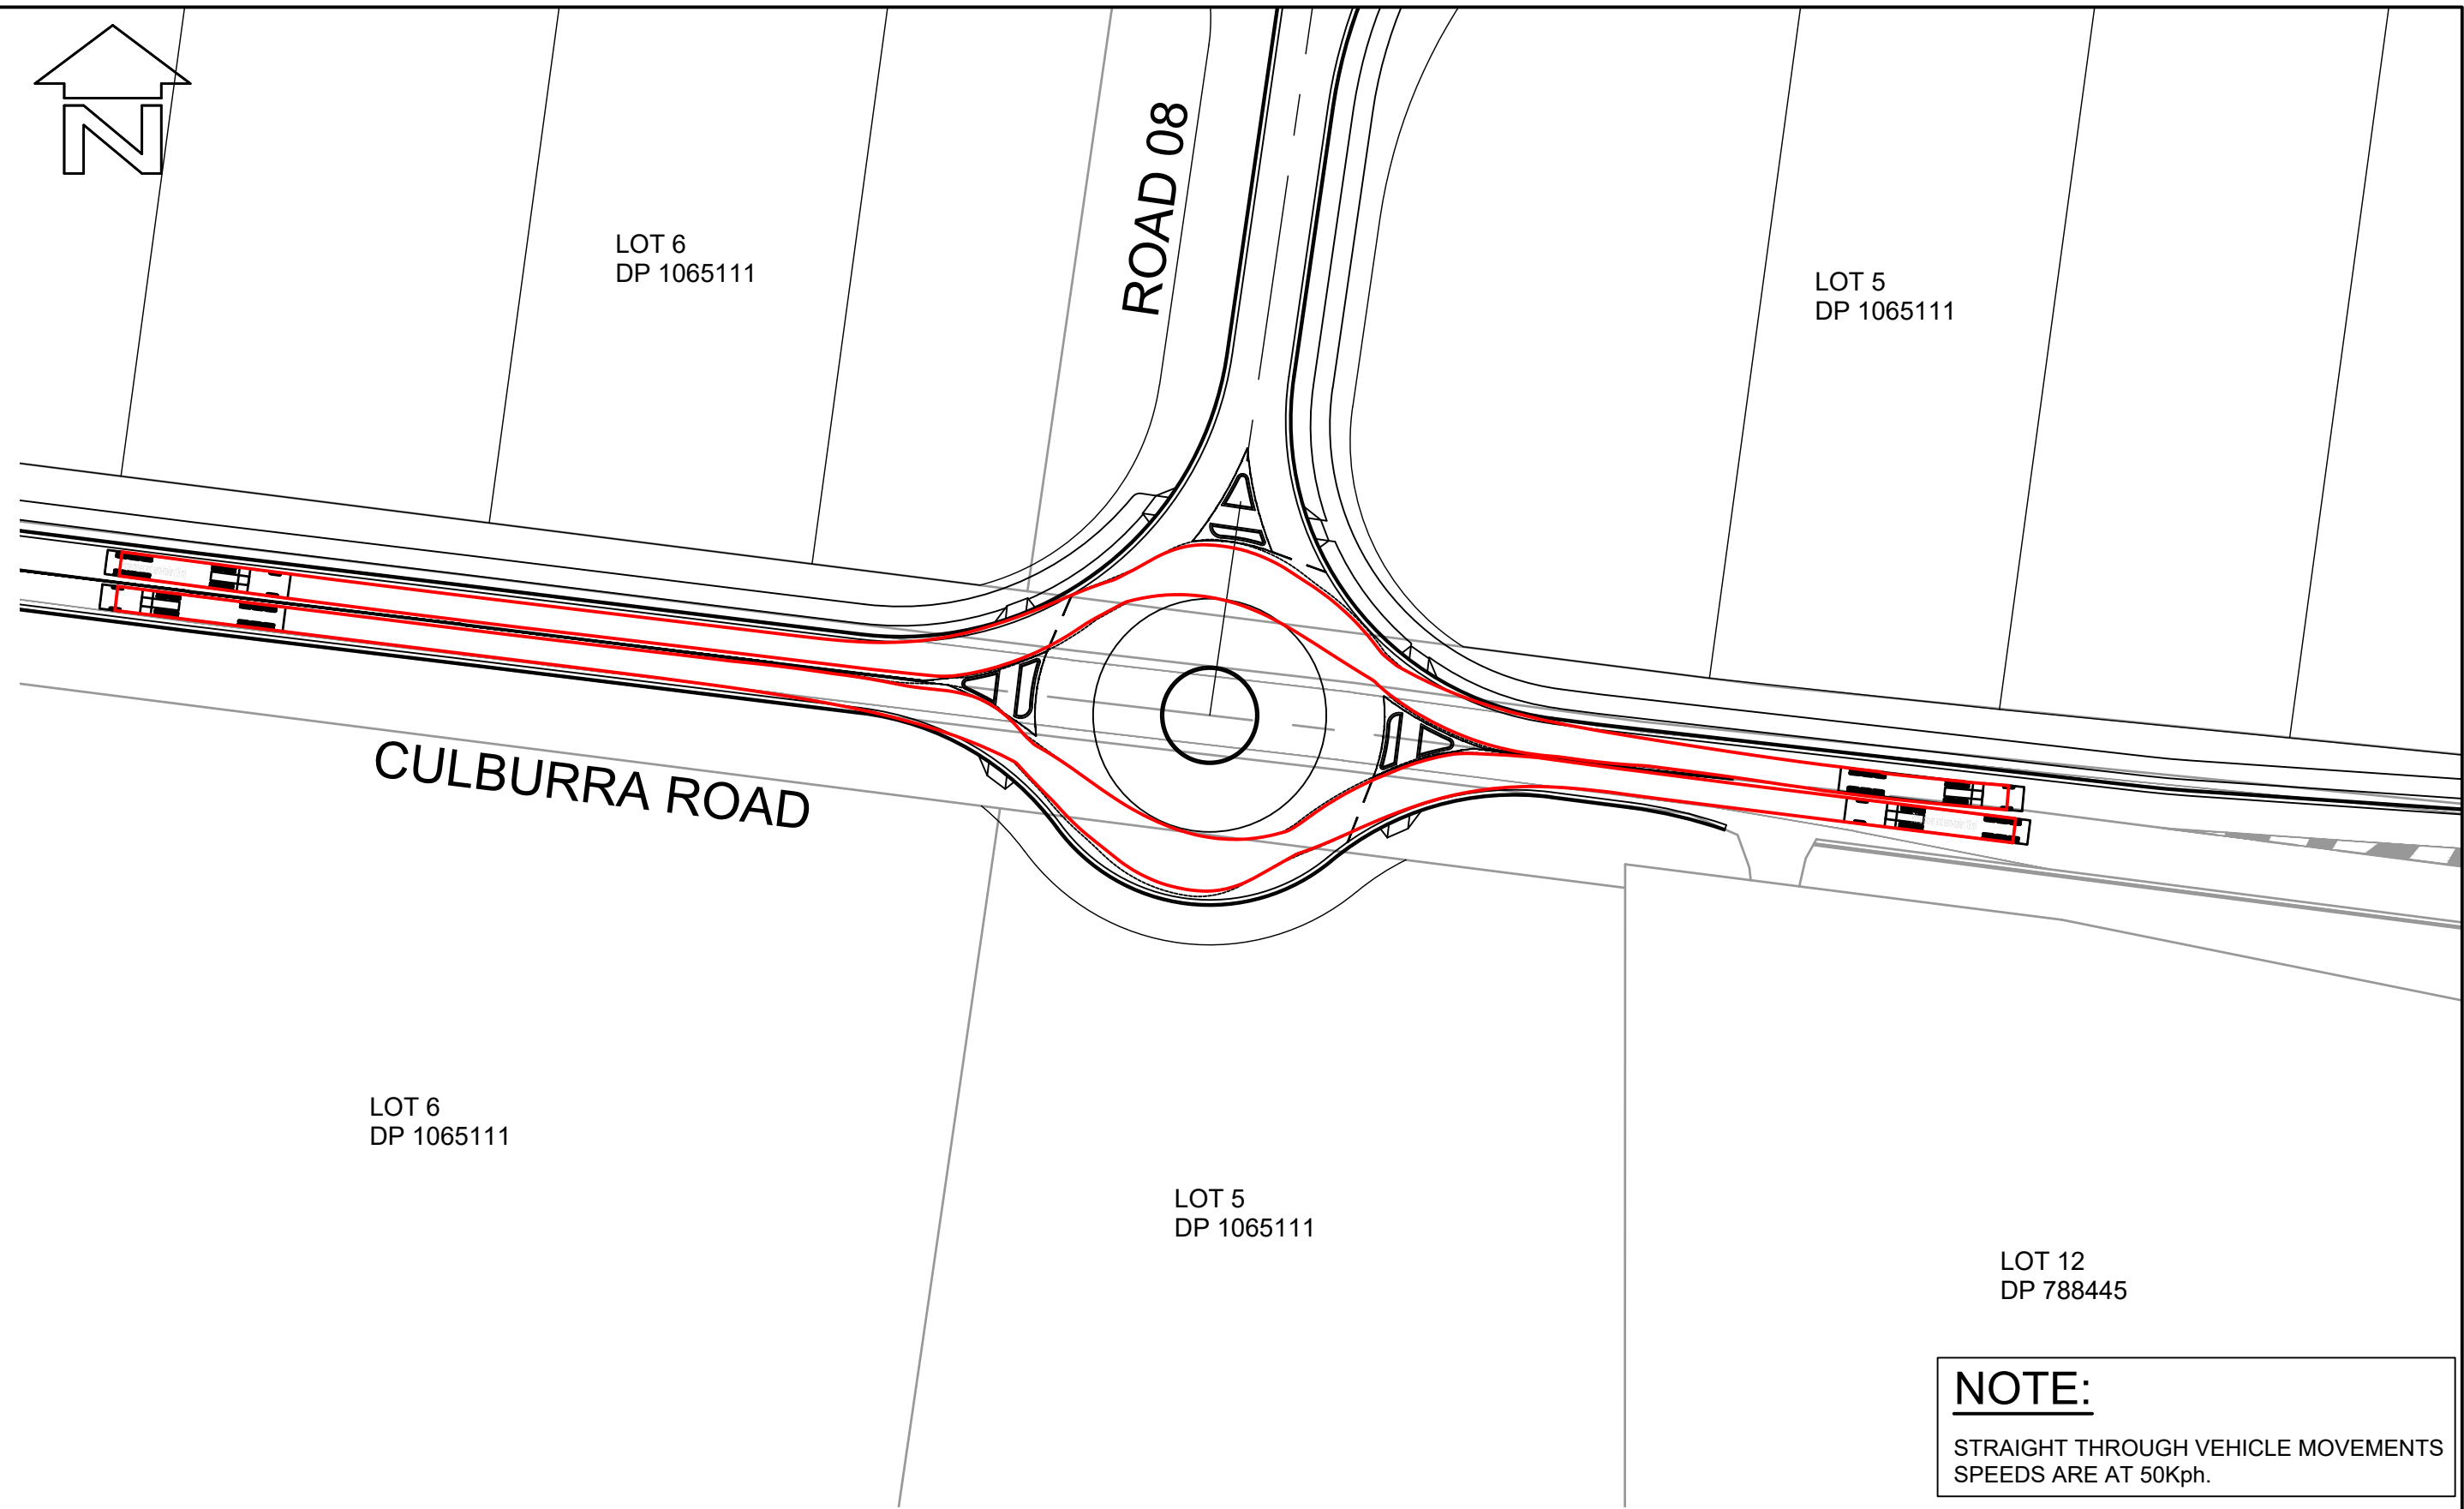


LAYOUT PLAN
SCALE 1:750

NOTE:
STRAIGHT THROUGH VEHICLE MOVEMENTS
SPEEDS ARE AT 50Kph.

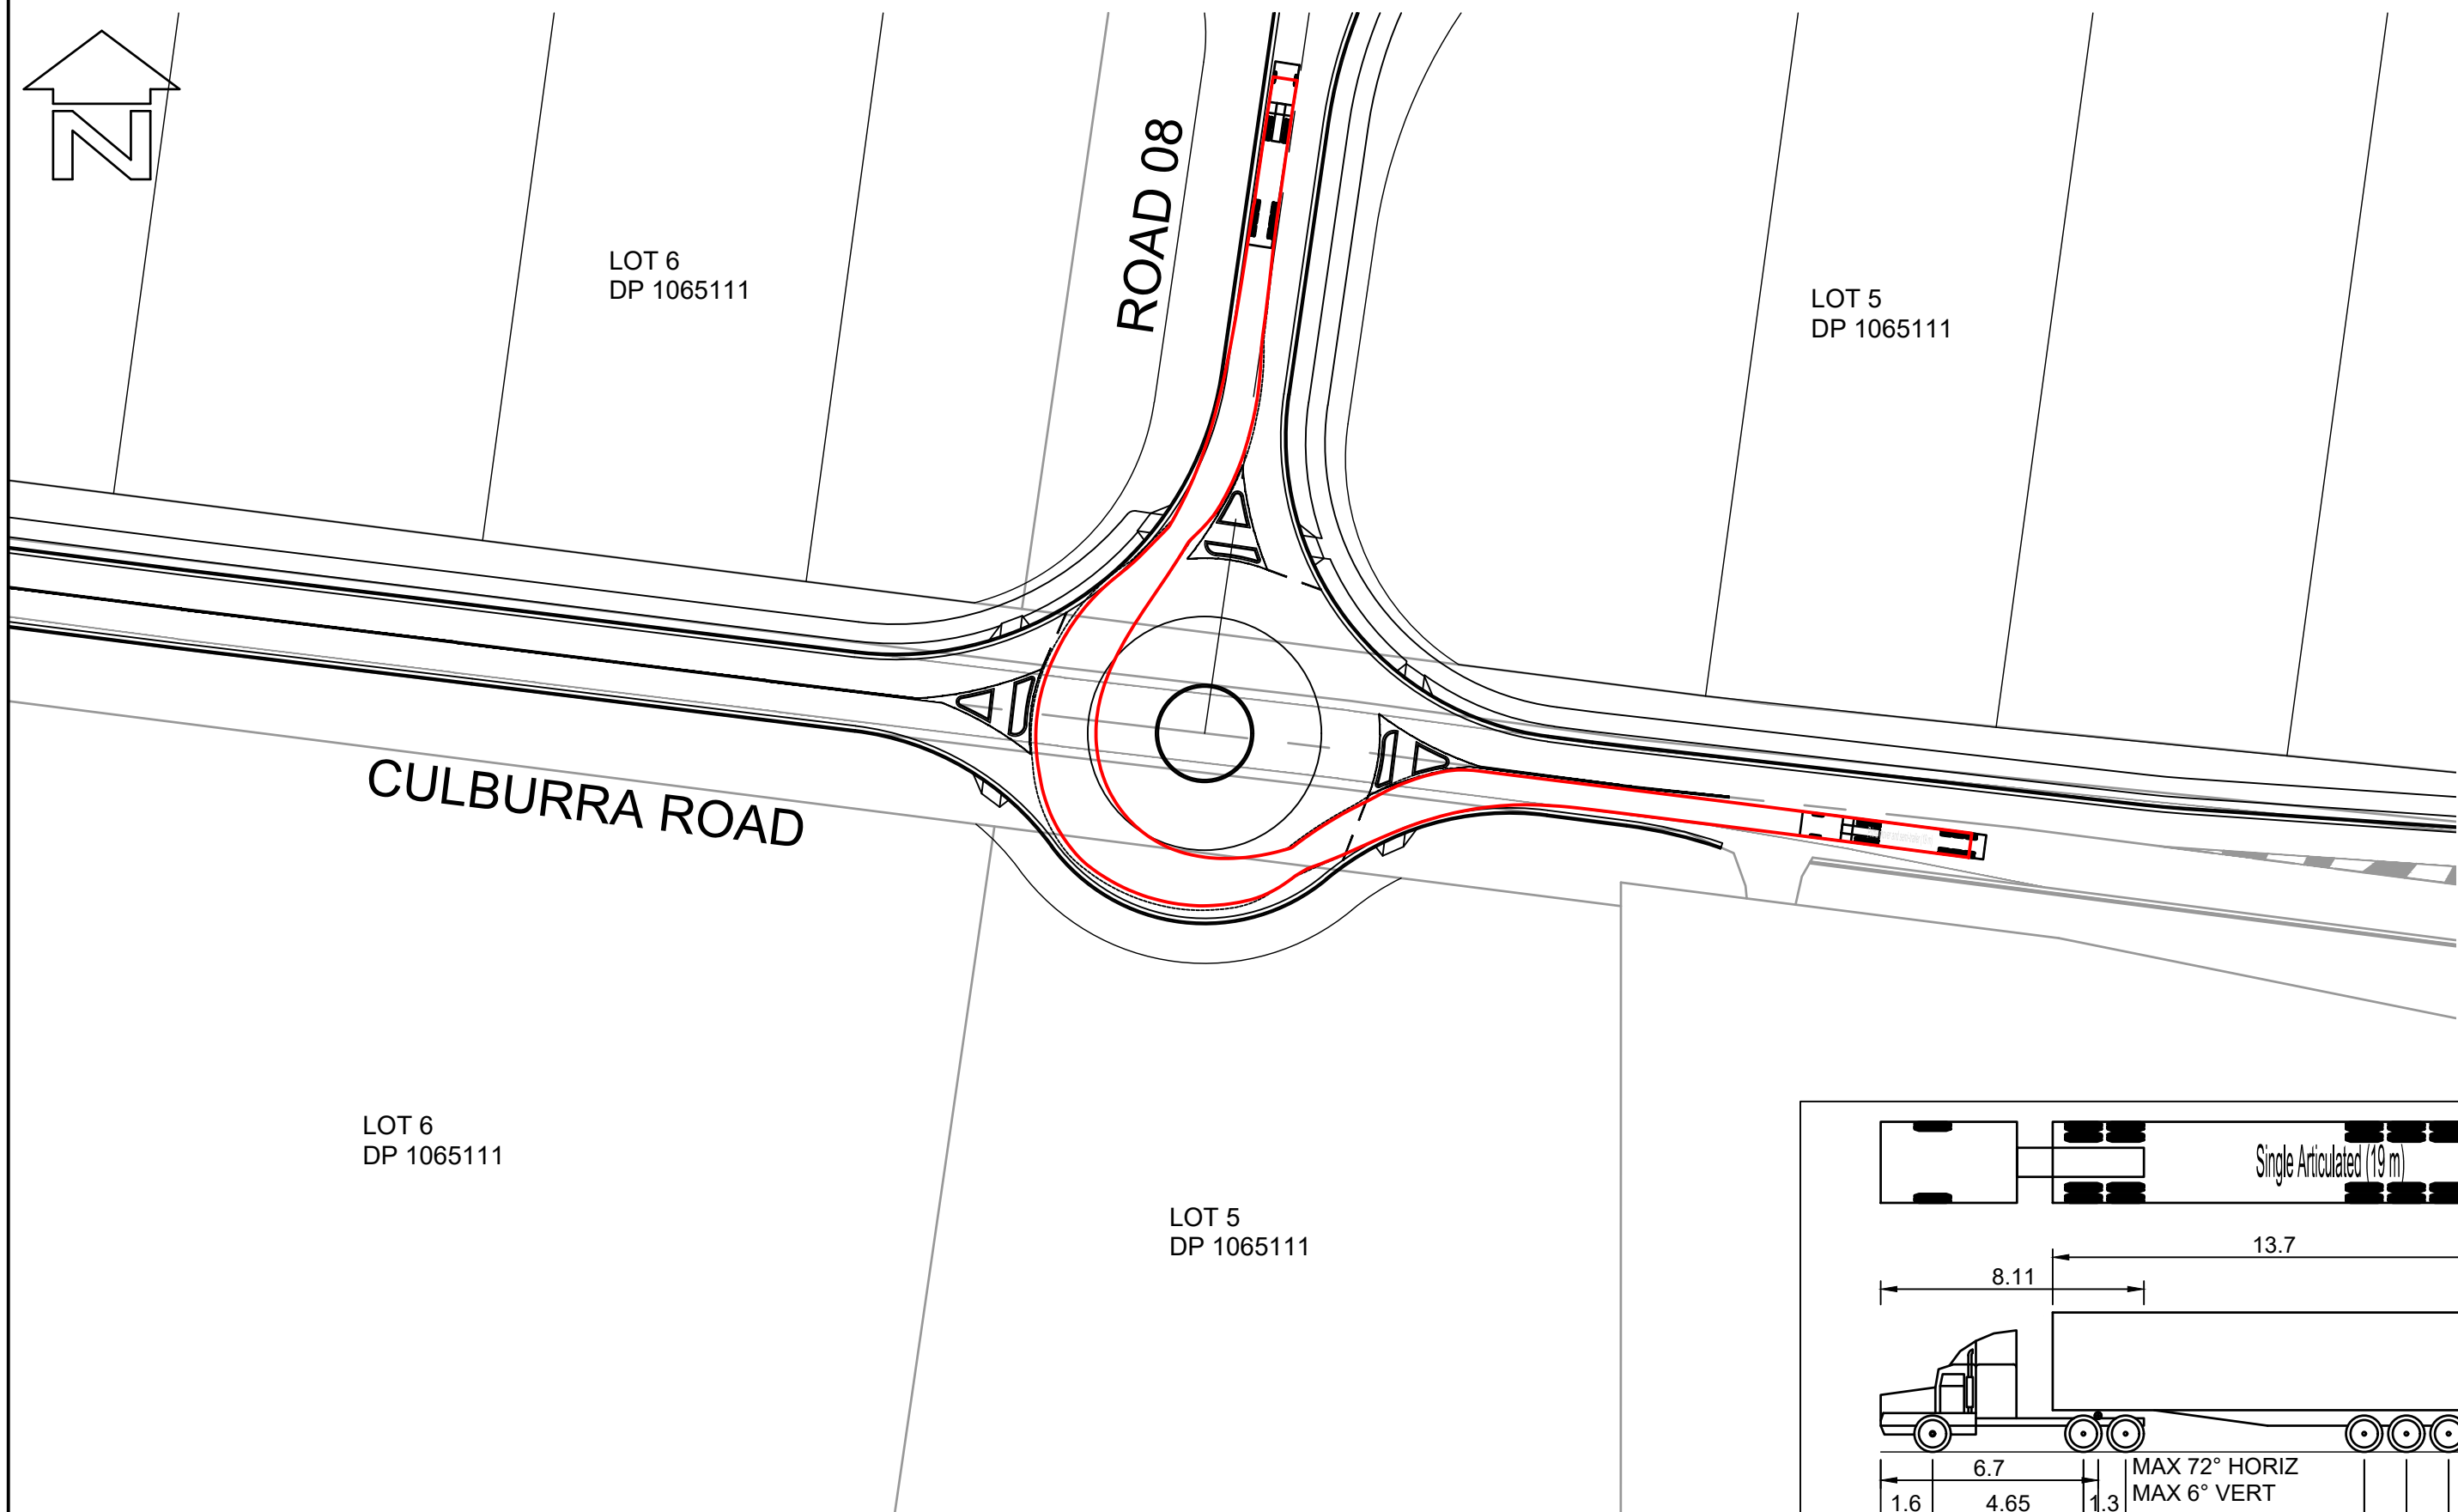


LAYOUT PLAN
SCALE 1:750

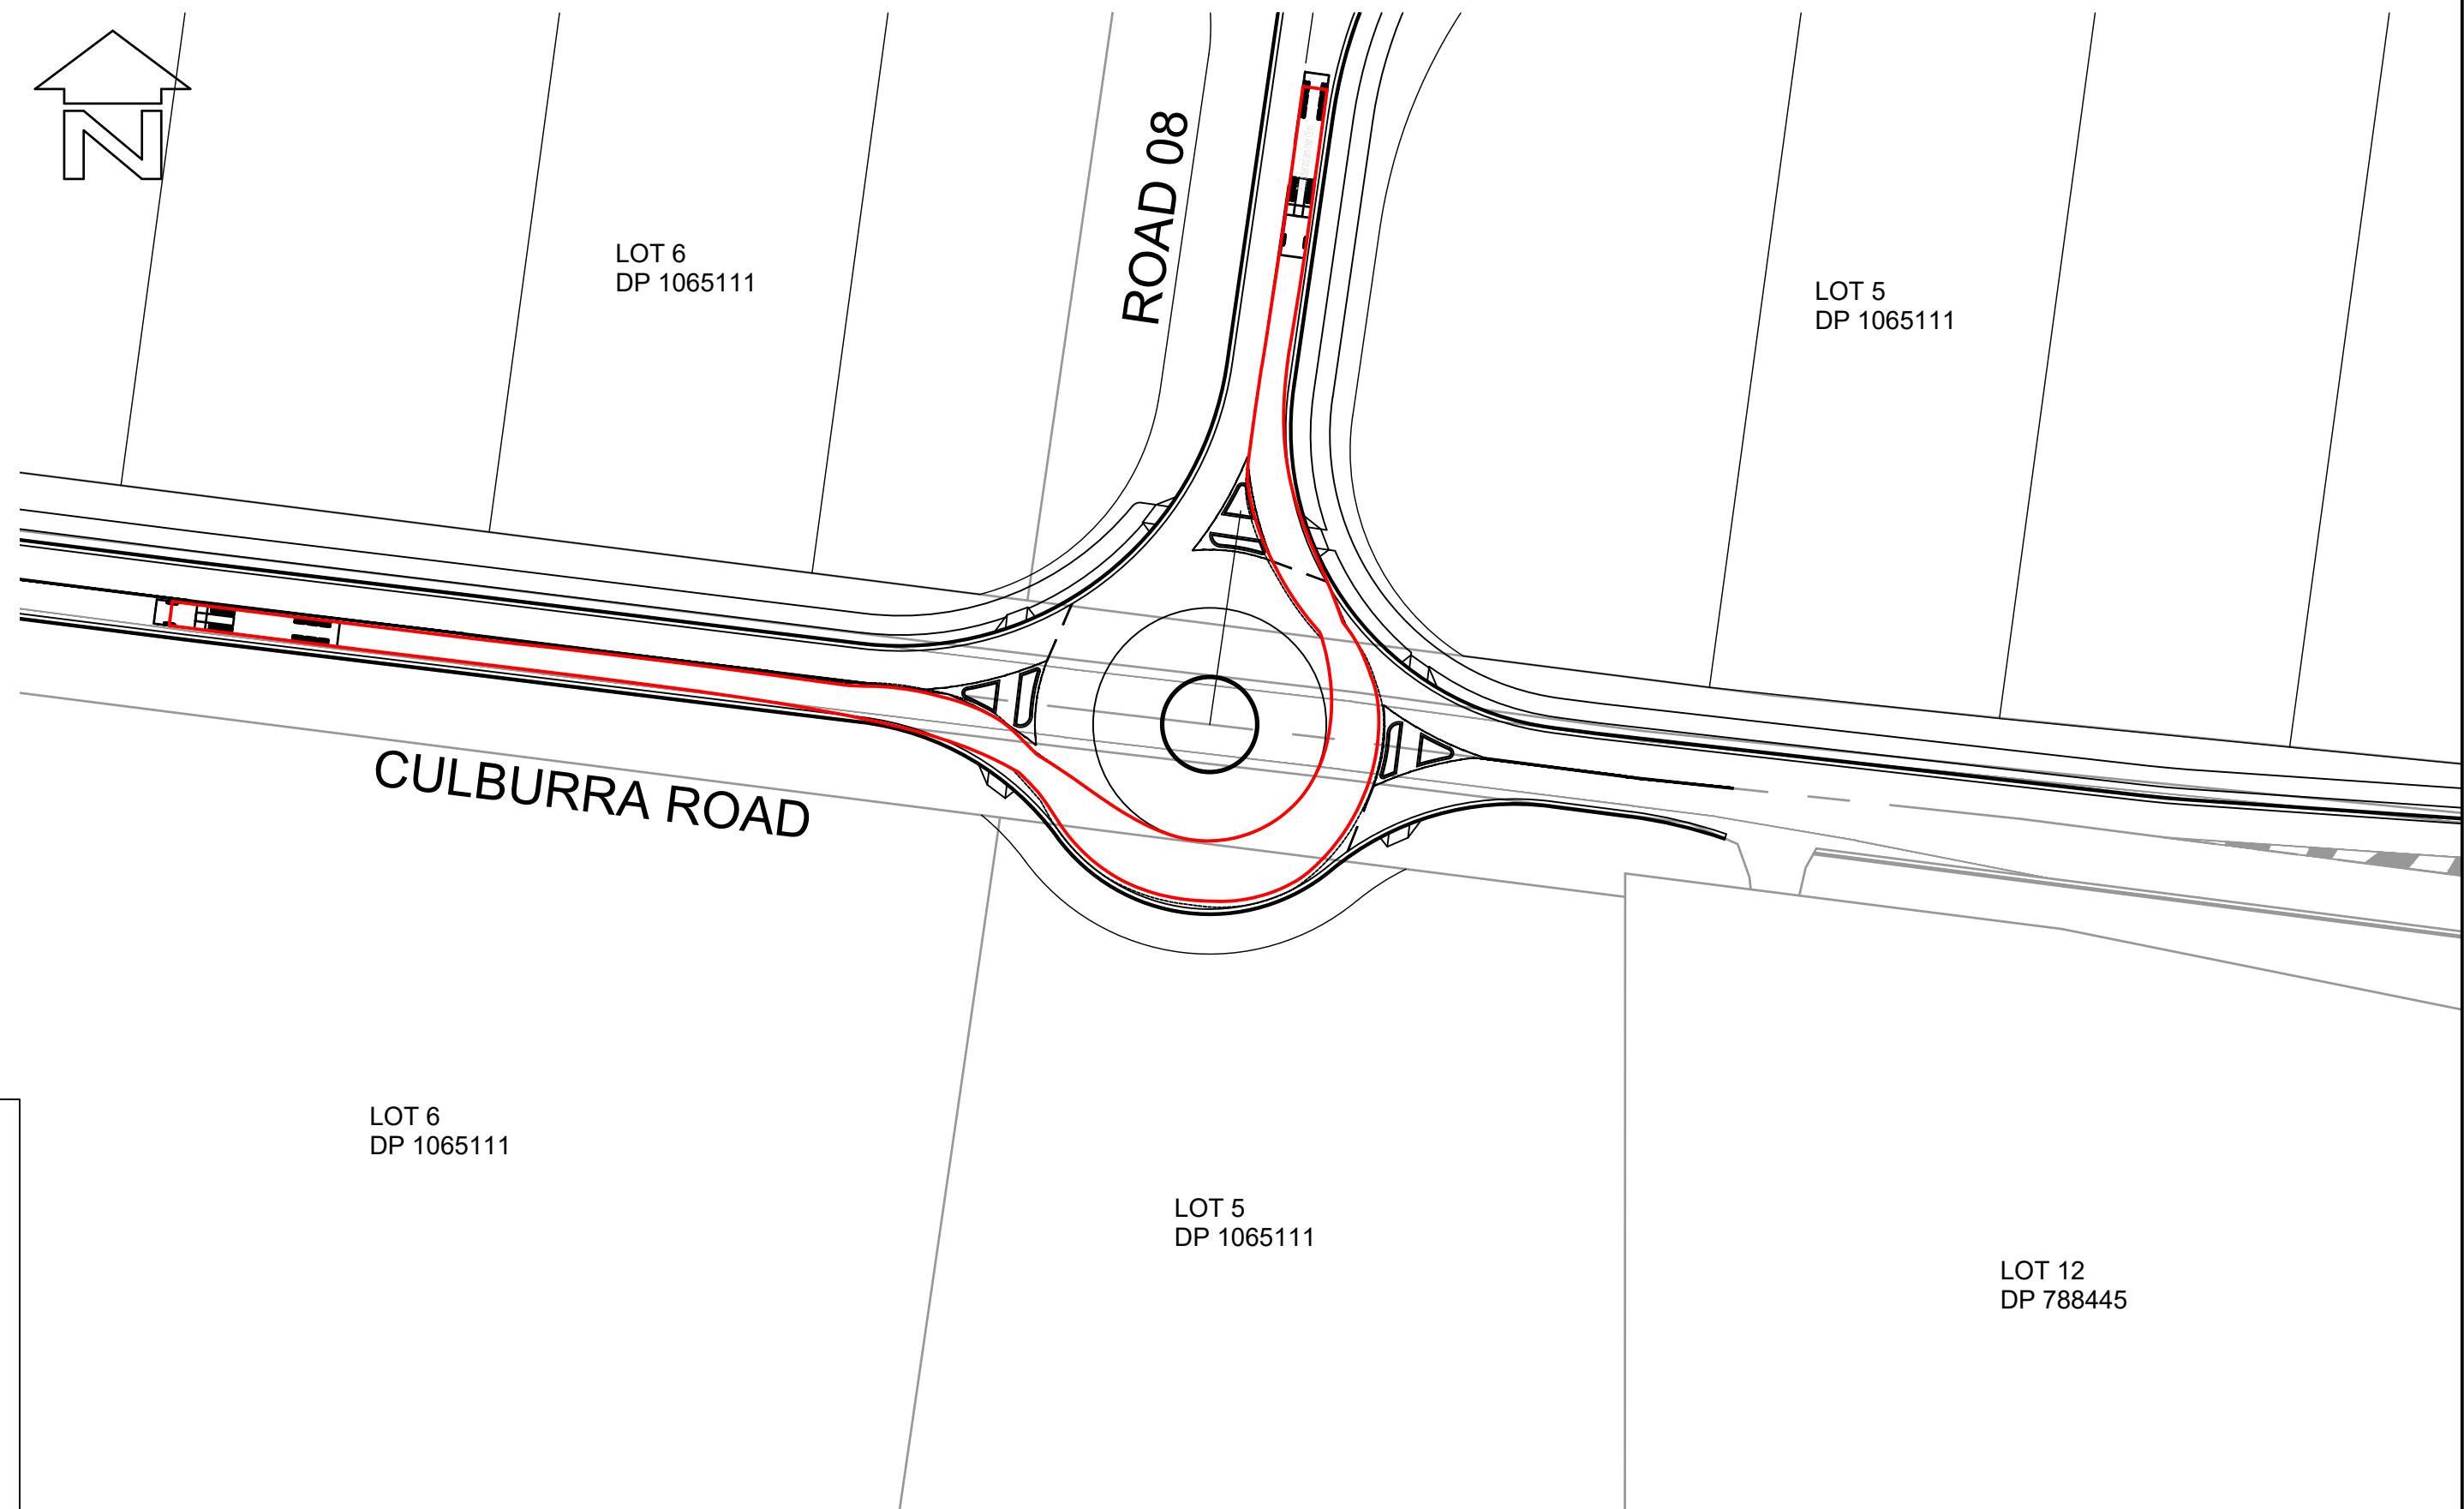

LAYOUT PLAN
SCALE 1:750

BEWARE!

THE CONTRACTOR IS TO VERIFY THE LOCATION OF ALL EXISTING SERVICES PRIOR TO COMMENCEMENT OF CONSTRUCTION AND SHALL BE RESPONSIBLE, AT THE CONTRACTOR'S EXPENSE, FOR ANY REPAIRS TO DAMAGE CAUSED DURING CONSTRUCTION.

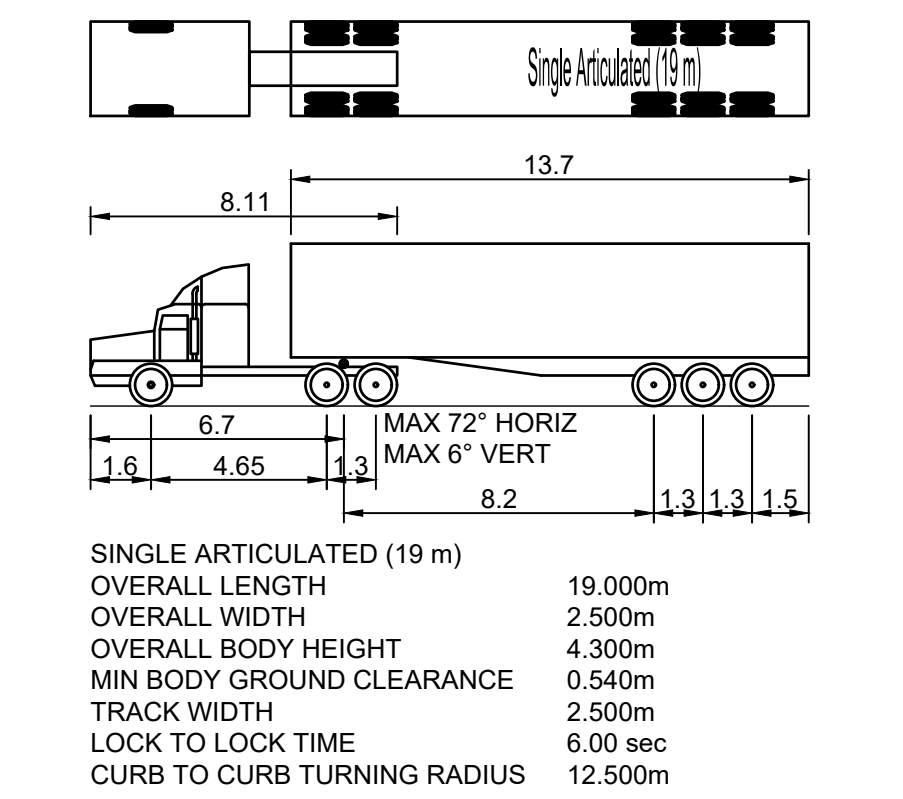

VEHICLE MANOEUVRE LEGEND:
- - - - - PATH OF OUTER FRONT WHEEL (FORWARD MOVEMENT)
- - - - - SWEEP PATH OF VEHICLE BODY (FORWARD MOVEMENT)
THIS DRAWING HAS BEEN PREPARED USING MODELING COMPUTER SOFTWARE AUTODESK VEHICLE TRACKING 2016. THE VEHICLE USED IS BASED UPON DATA PROVIDED BY AUSTRROADS 2013 FOR A SINGLE ARTICULATED (19.0m) TRAVELING AT 20km/hr AND INCORPORATES A REASONABLE DEGREE OF TOLERANCE. HOWEVER IT IS NOT POSSIBLE TO ACCOUNT FOR ALL VEHICLE TYPES/ CHARACTERISTICS AND/OR DRIVER ABILITY.

RATIO: 1:750 (AT A1 ORIGINAL)	DATUM: AUSTRALIAN HEIGHT DATUM	SURVEY	APS	REV	DESCRIPTION	BY	DATE	 allen price & scarratts pty ltd land and development consultants Nowra Office: 75 Plunkett Street, Nowra NSW 2541 Kiama Office: 1/28 Bong Bong Street, Kiama NSW 2533 phone:(02) 4421 6544 consultants@allenprice.com.au www.allenprice.com.au	ROUNDAABOUT 02 VEHICLE MOVEMENT LAYOUT PLAN OVER CULBURRA ROAD AT CULBURRA BEACH FOR SEALARK PTY LTD		DRAWING STATUS PRELIMINARY NOT TO BE USED FOR CONSTRUCTION PURPOSES		
	ORIGIN: SSM RL	DESIGN	CJG								DRAWING NUMBER 25405-113	SHEET 14 OF 29	REVISION P1
	DATE OF PLAN: MARCH 2020												



LAYOUT PLAN
SCALE 1:500



BEWARE!




**DIAL BEFORE
YOU DIG**
www.1100.com.au

THE CONTRACTOR IS TO VERIFY THE LOCATION OF ALL EXISTING SERVICES PRIOR TO COMMENCEMENT OF CONSTRUCTION AND SHALL BE RESPONSIBLE, AT THE CONTRACTOR'S EXPENSE, FOR ANY REPAIRS TO DAMAGE CAUSED DURING CONSTRUCTION.


LAYOUT PLAN
SCALE 1:500



LAYOUT PLAN
SCALE 1:1000

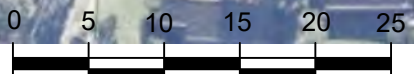

SCALE:- 1:500


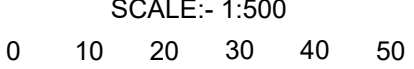


SCALE:- 1:1000



**PROFESSIONAL
STANDARDS SCHEME**
Liability limited by a scheme
approved under Professional
Standards Legislation

RATIO: AS NOTED (AT A1 ORIGINAL)	DATUM: AUSTRALIAN HEIGHT DATUM	SURVEY	APS	REV	DESCRIPTION	BY	DATE	 allen price & scarratts pty ltd land and development consultants Nowra Office: 75 Plunkett Street, Nowra NSW 2541 Kiama Office: 1/28 Bong Bong Street, Kiama NSW 2533 phone: (02) 4421 6544 consultants@allenprice.com.au www.allenprice.com.au	PRELIMINARY ROUNDABOUT 02 SIGHT LINE LAYOUT PLAN OVER CULBURRA ROAD AT CULBURRA BEACH FOR SEALARK PTY LTD	DRAWING STATUS PRELIMINARY NOT TO BE USED FOR CONSTRUCTION PURPOSES		
	ORIGIN: SSM RL	DESIGN	CJG							DRAWING NUMBER 25405-114	SHEET 15 OF 29	REVISION P1
		DRAWN	CJG									
		CHECK'D	MJP									
	DATE OF PLAN: MARCH 2020											

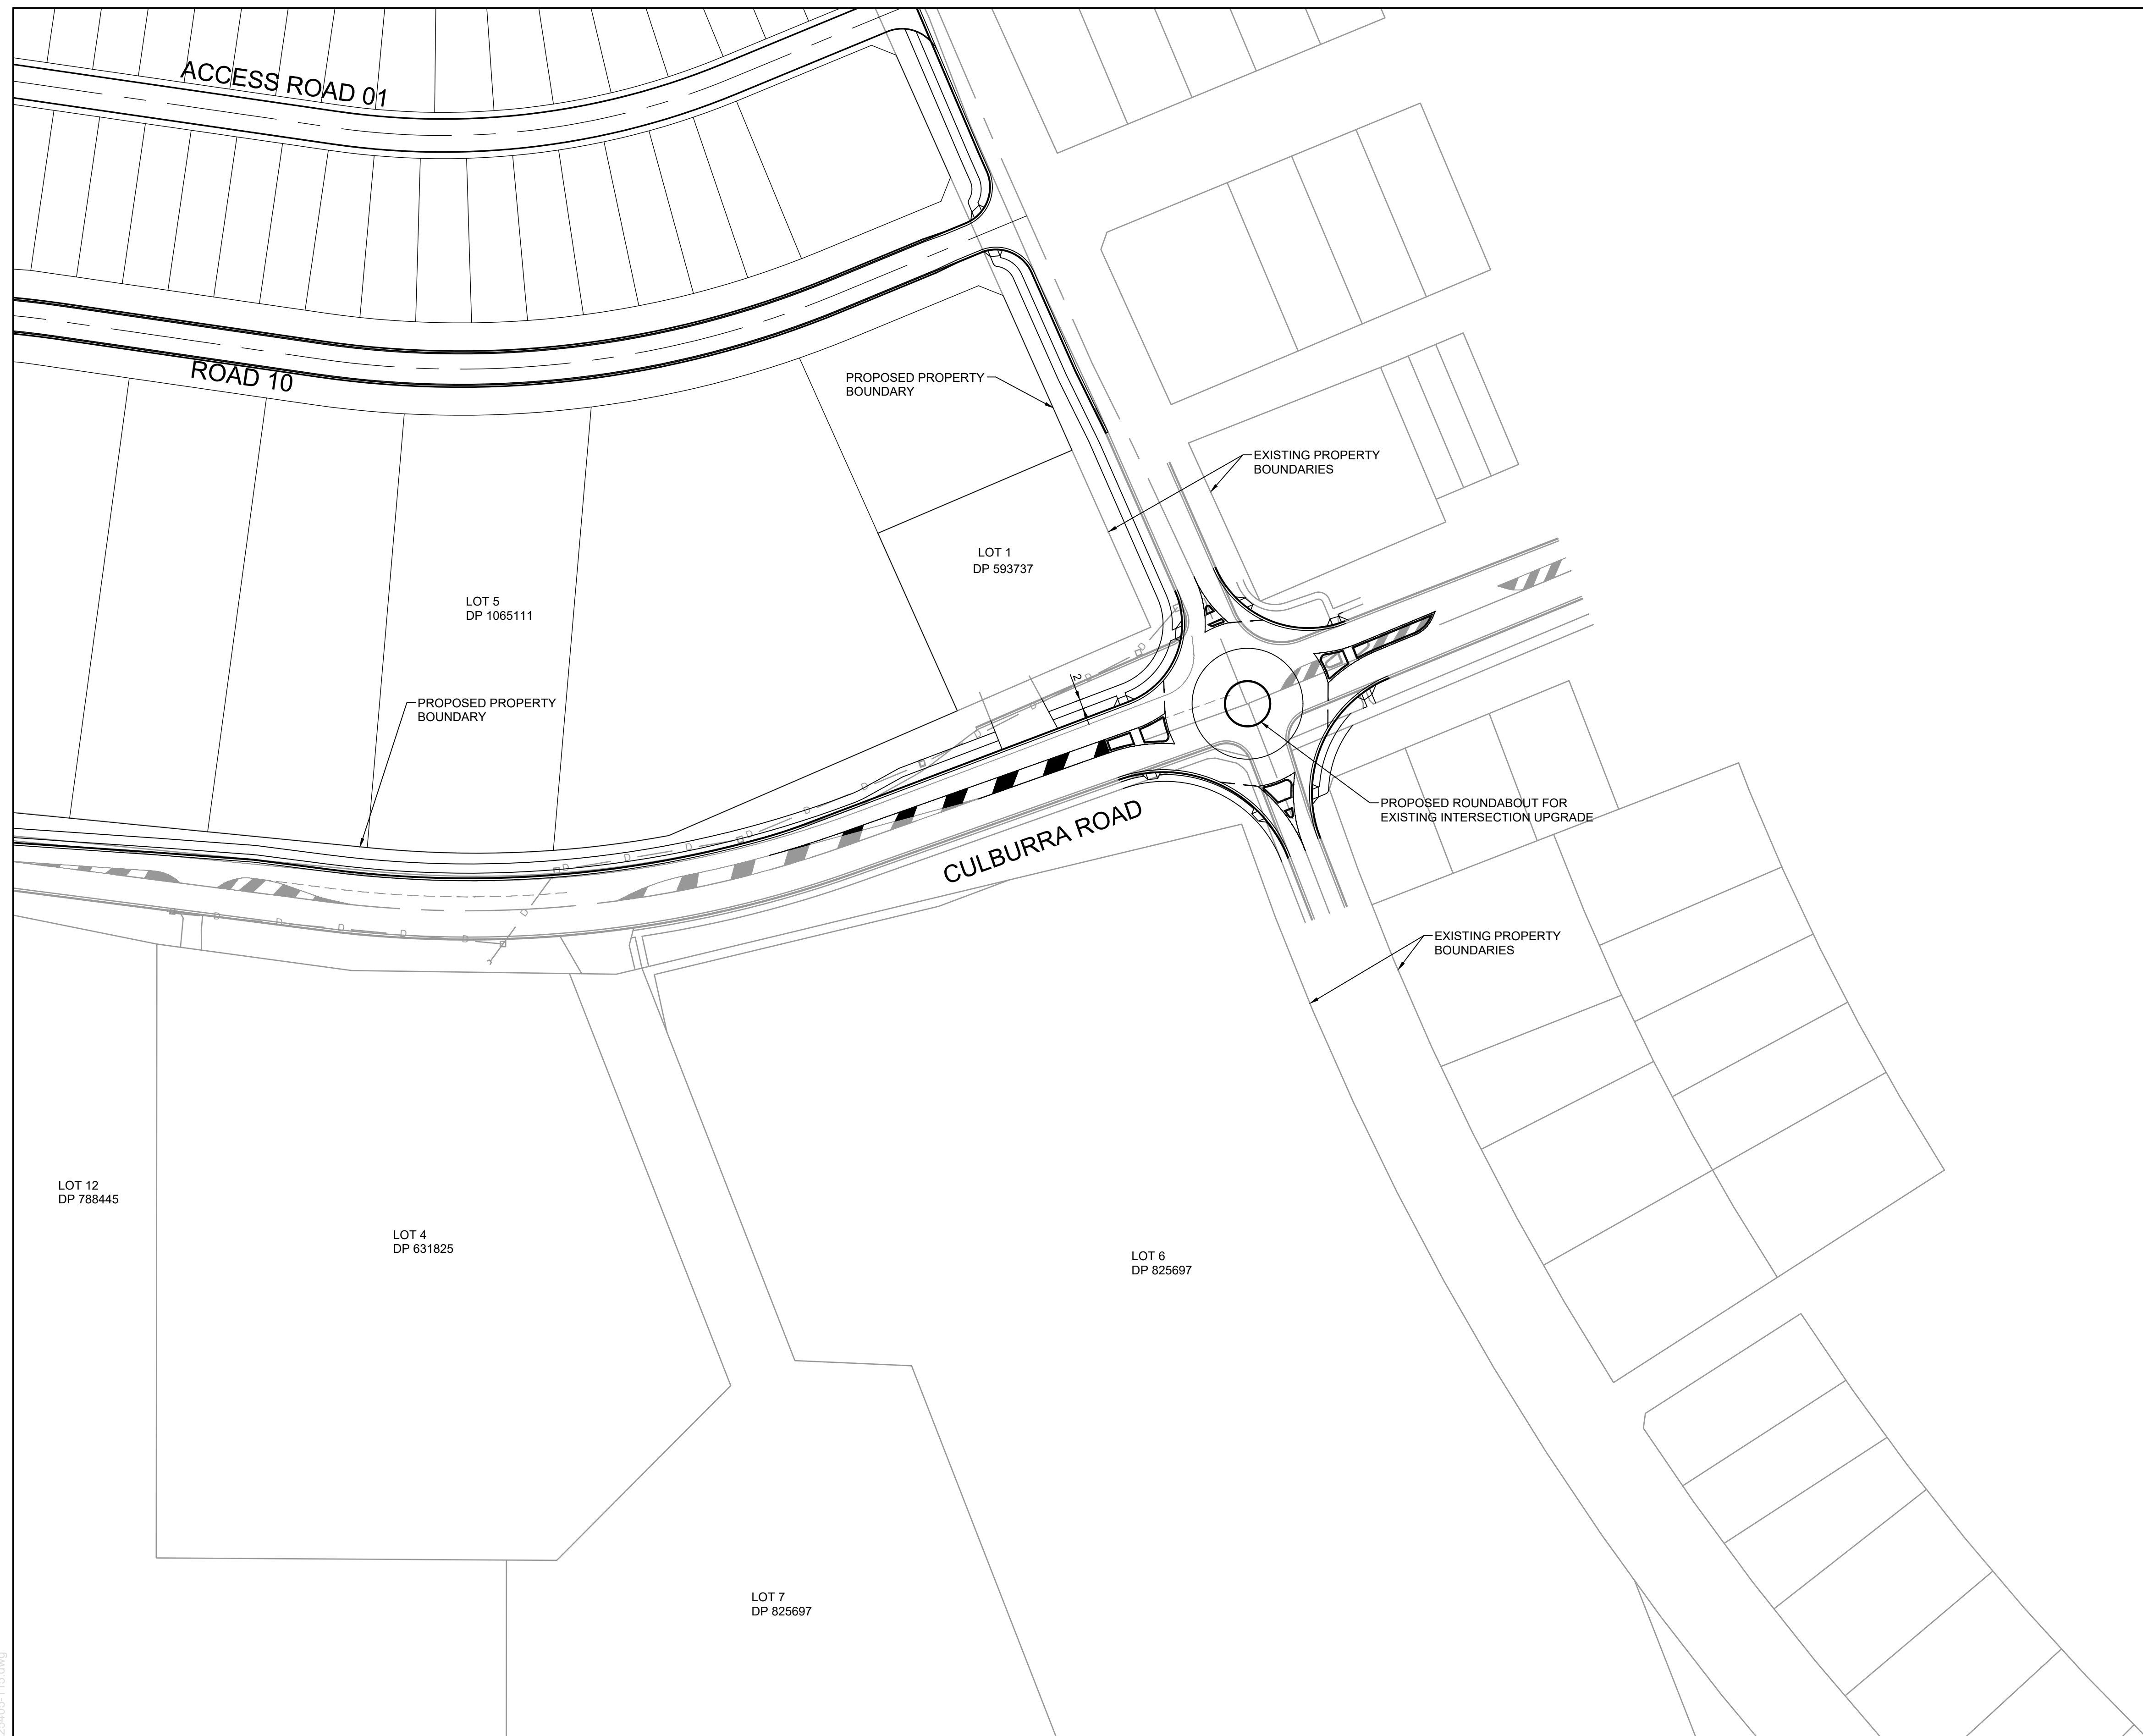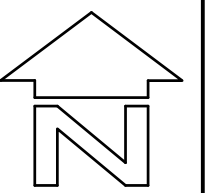

BEWARE!
THE CONTRACTOR IS TO VERIFY THE LOCATION OF ALL EXISTING SERVICES PRIOR TO COMMENCEMENT OF CONSTRUCTION AND SHALL BE RESPONSIBLE, AT THE CONTRACTOR'S EXPENSE, FOR ANY REPAIRS TO DAMAGE CAUSED DURING CONSTRUCTION.


DIAL BEFORE YOU DIG
www.1100.com.au

LAYOUT PLAN
SCALE 1:750

SCALE:- 1:750

CONSULTING MEMBERS NATIONAL
PROFESSIONAL STANDARDS SCHEME
Liability limited by a scheme approved under Professional Standards Legislation

RATIO: 1:750 (AT A1 ORIGINAL)	DATUM: AUSTRALIAN HEIGHT DATUM	SURVEY	APS	REV	DESCRIPTION	BY	DATE	 allen price & scarratts pty ltd land and development consultants Nowra Office: 75 Plunkett Street, Nowra NSW 2541 Kiama Office: 1/28 Bong Bong Street, Kiama NSW 2533 phone: (02) 4421 6544 consultants@allenprice.com.au www.allenprice.com.au	PRELIMINARY CONCEPT ROUNDABOUT 03 LAYOUT PLAN OVER CULBURRA ROAD AT CULBURRA BEACH FOR SEALARK PTY LTD	DRAWING STATUS PRELIMINARY NOT TO BE USED FOR CONSTRUCTION PURPOSES		
	ORIGIN: SSM RL	DESIGN	CJG							DRAWING NUMBER 25405-115	SHEET 16 OF 29	REVISION P1
	DATE OF PLAN: MARCH 2020	DRAWN	CJG									

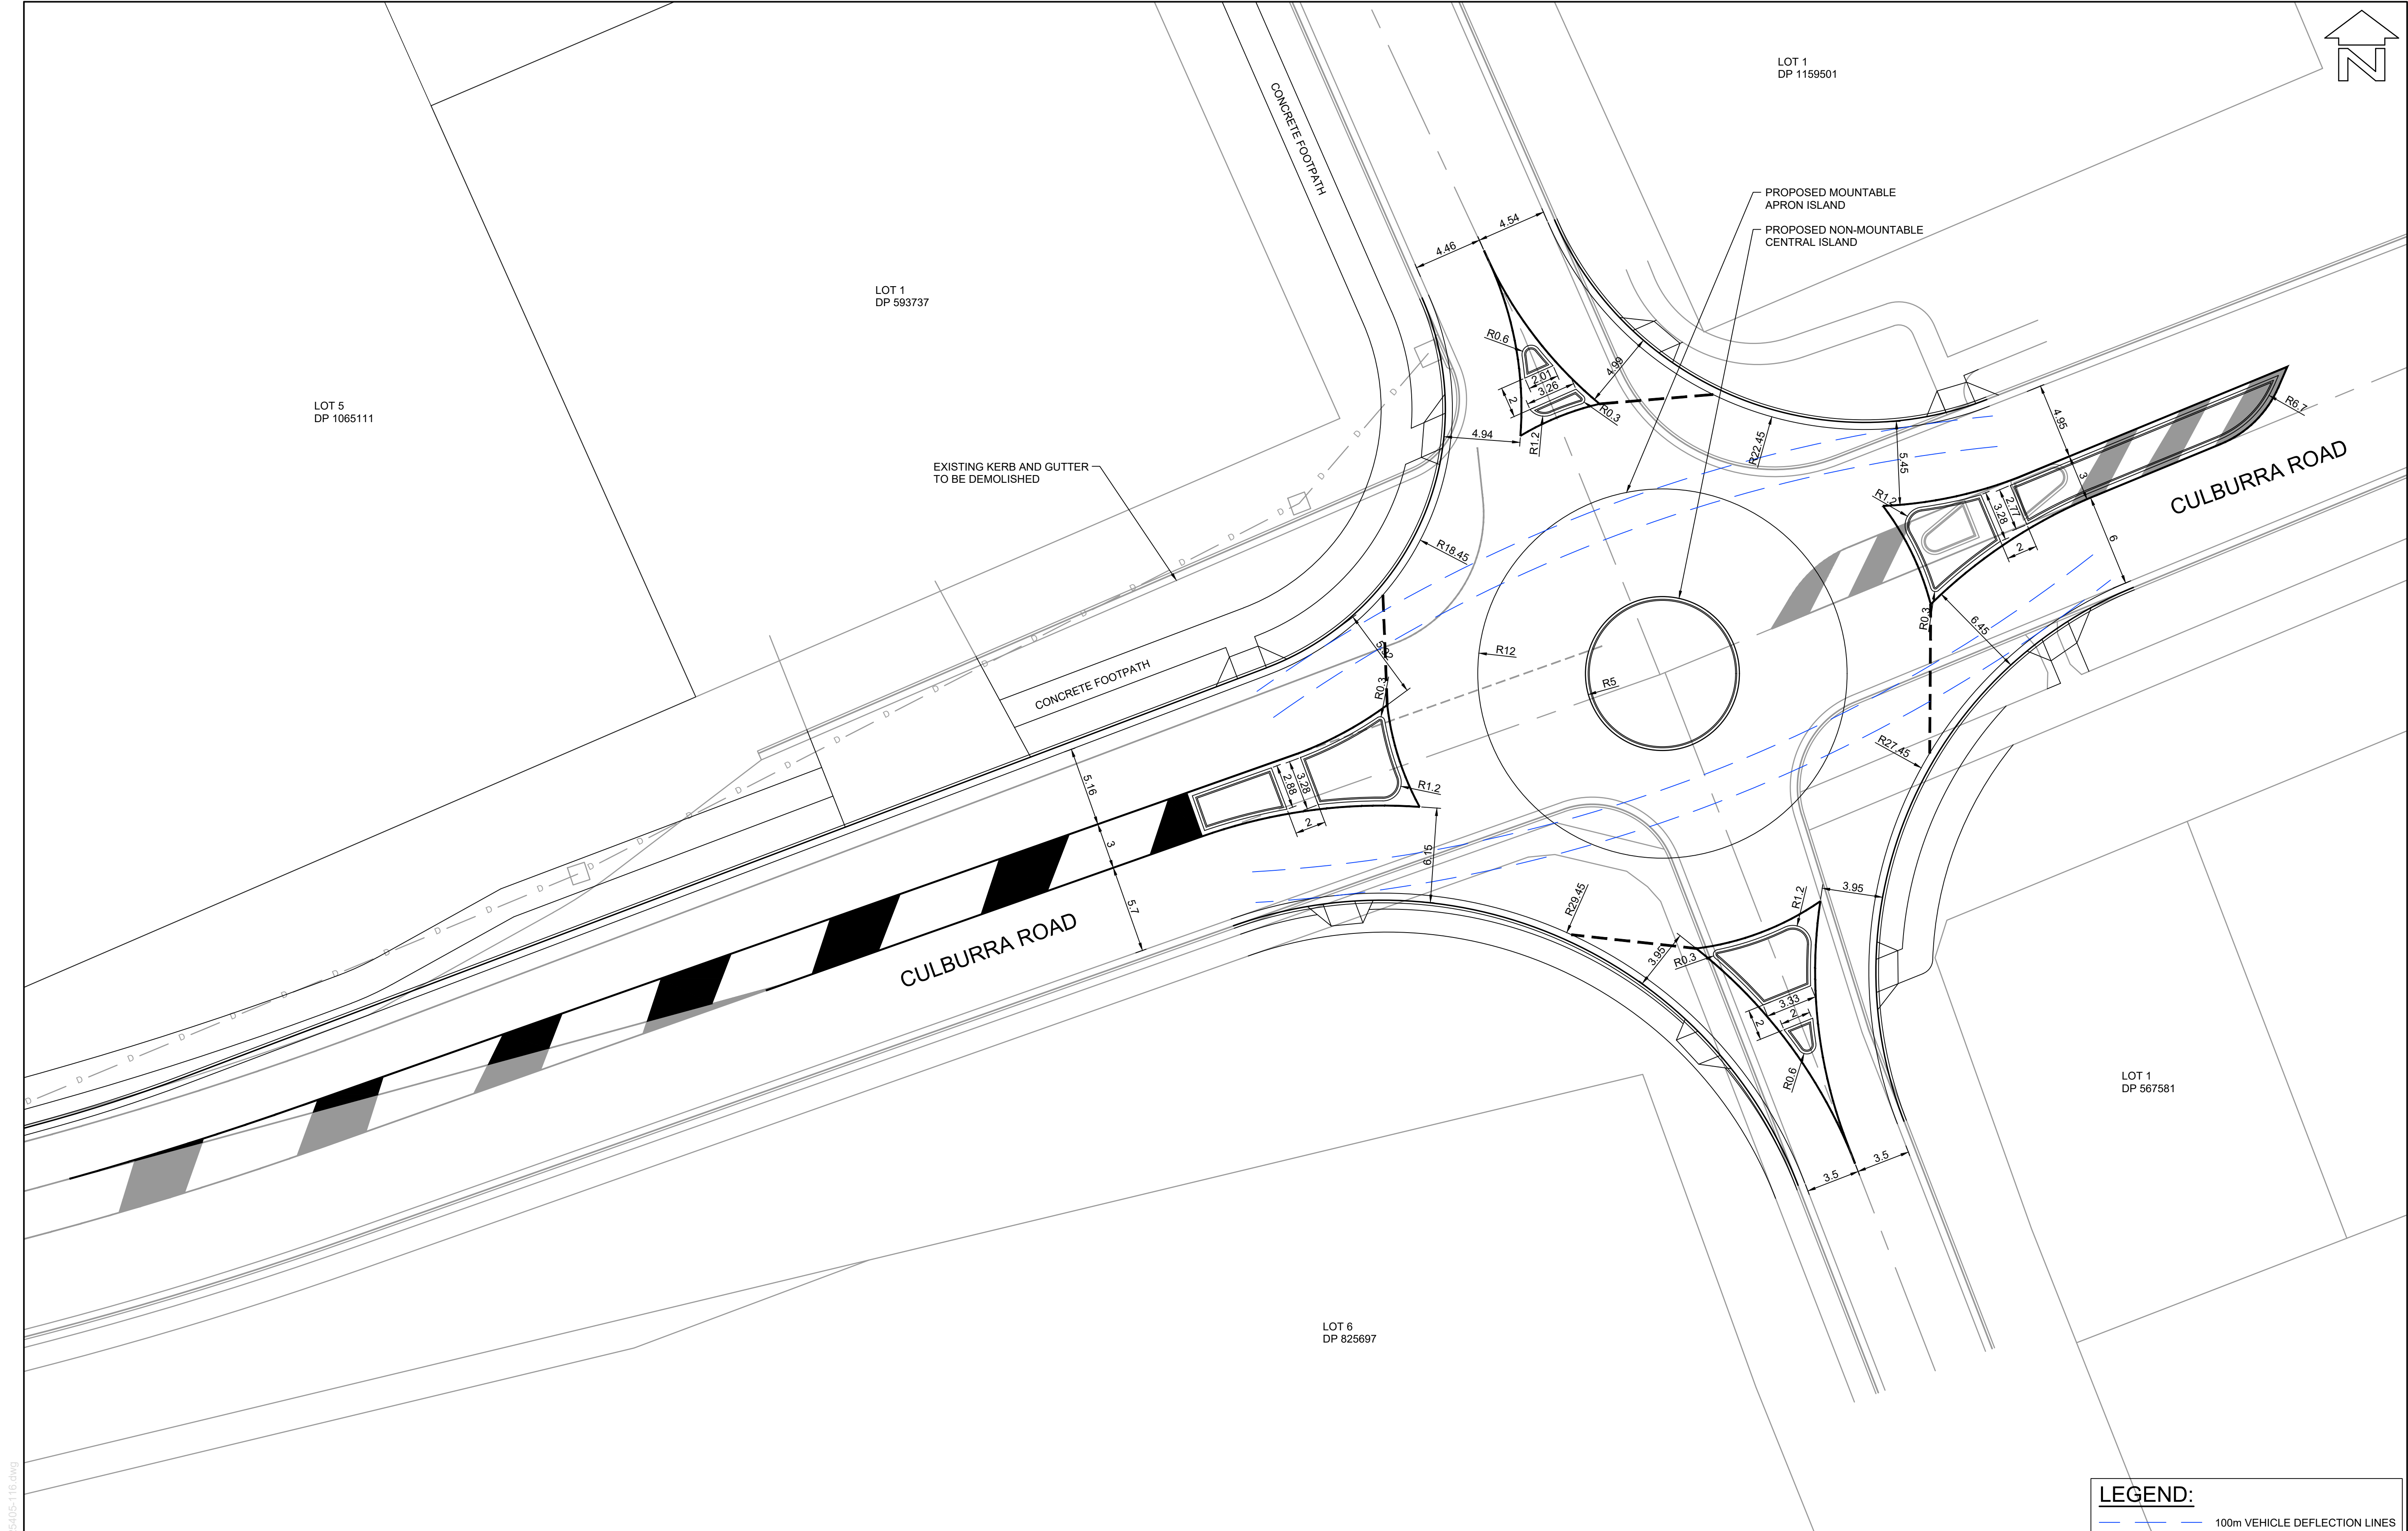

BEWARE!

THE CONTRACTOR IS TO VERIFY THE LOCATION OF ALL EXISTING SERVICES PRIOR TO COMMENCEMENT OF CONSTRUCTION AND SHALL BE RESPONSIBLE, AT THE CONTRACTOR'S EXPENSE, FOR ANY REPAIRS TO DAMAGE CAUSED DURING CONSTRUCTION.



DIAL BEFORE YOU DIG
www.1100.com.au

LAYOUT PLAN
SCALE 1:200

0

2.5

5.0

7.5

10

SCALE:- 1:200


LEGEND:

100m VEHICLE DEFLECTION LINES


PROFESSIONAL STANDARDS SCHEME

Liability limited by a scheme approved under Professional Standards Legislation

RATIO:	DATUM:	SURVEY	APS	REV	DESCRIPTION	BY	DATE	 allen price & scarratts pty ltd land and development consultants Nowra Office: 75 Plunkett Street, Nowra NSW 2541 Kiama Office: 1/28 Bong Bong Street, Kiama NSW 2533 phone: (02) 4421 6544 consultants@allenprice.com.au www.allenprice.com.au	PRELIMINARY CONCEPT ROUNDABOUT 03 DESIGN OVER CULBURRA ROAD AT CULBURRA BEACH FOR SEALARK PTY LTD	DRAWING STATUS	PRELIMINARY NOT TO BE USED FOR CONSTRUCTION PURPOSES		
1:200 (AT A1 ORIGINAL)	ORIGIN: SSM RL	DESIGN	CJG							DRAWING NUMBER	25405-116	SHEET 17 OF 29	REVISION P1
	DATE OF PLAN: MARCH 2020	DRAWN	CJG										
		CHECK'D	MJP										

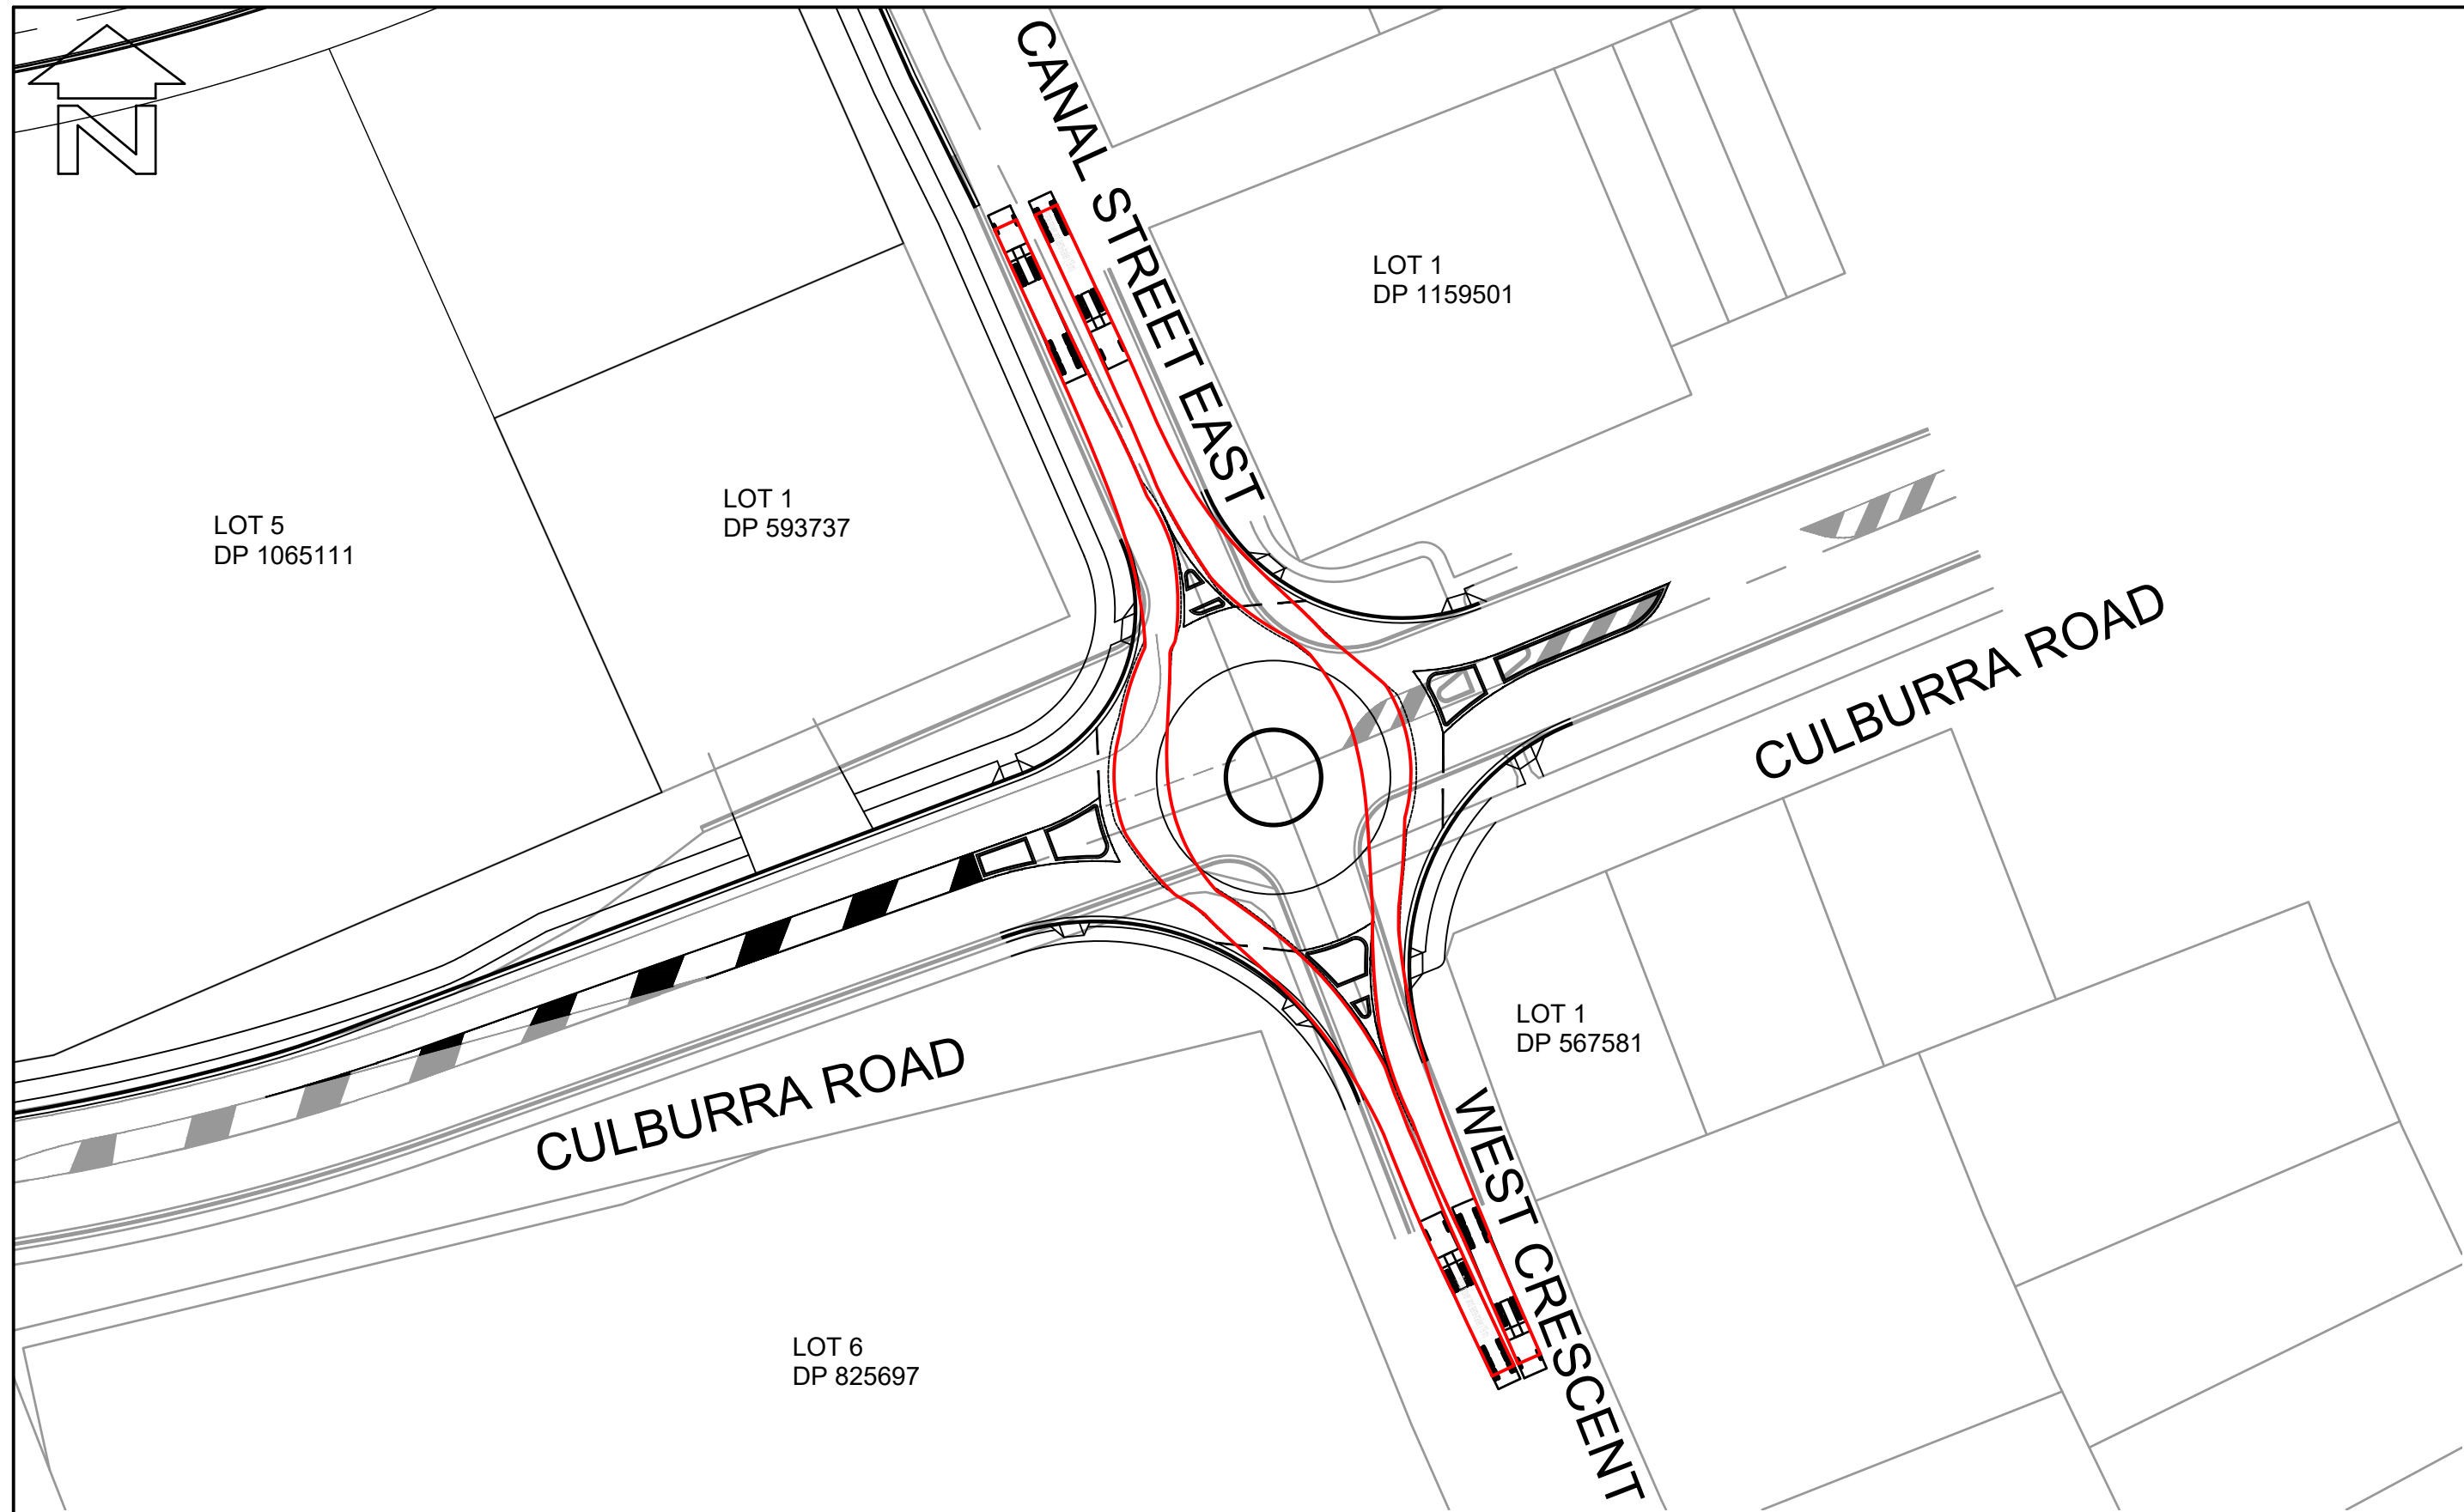

LAYOUT PLAN
SCALE 1:750


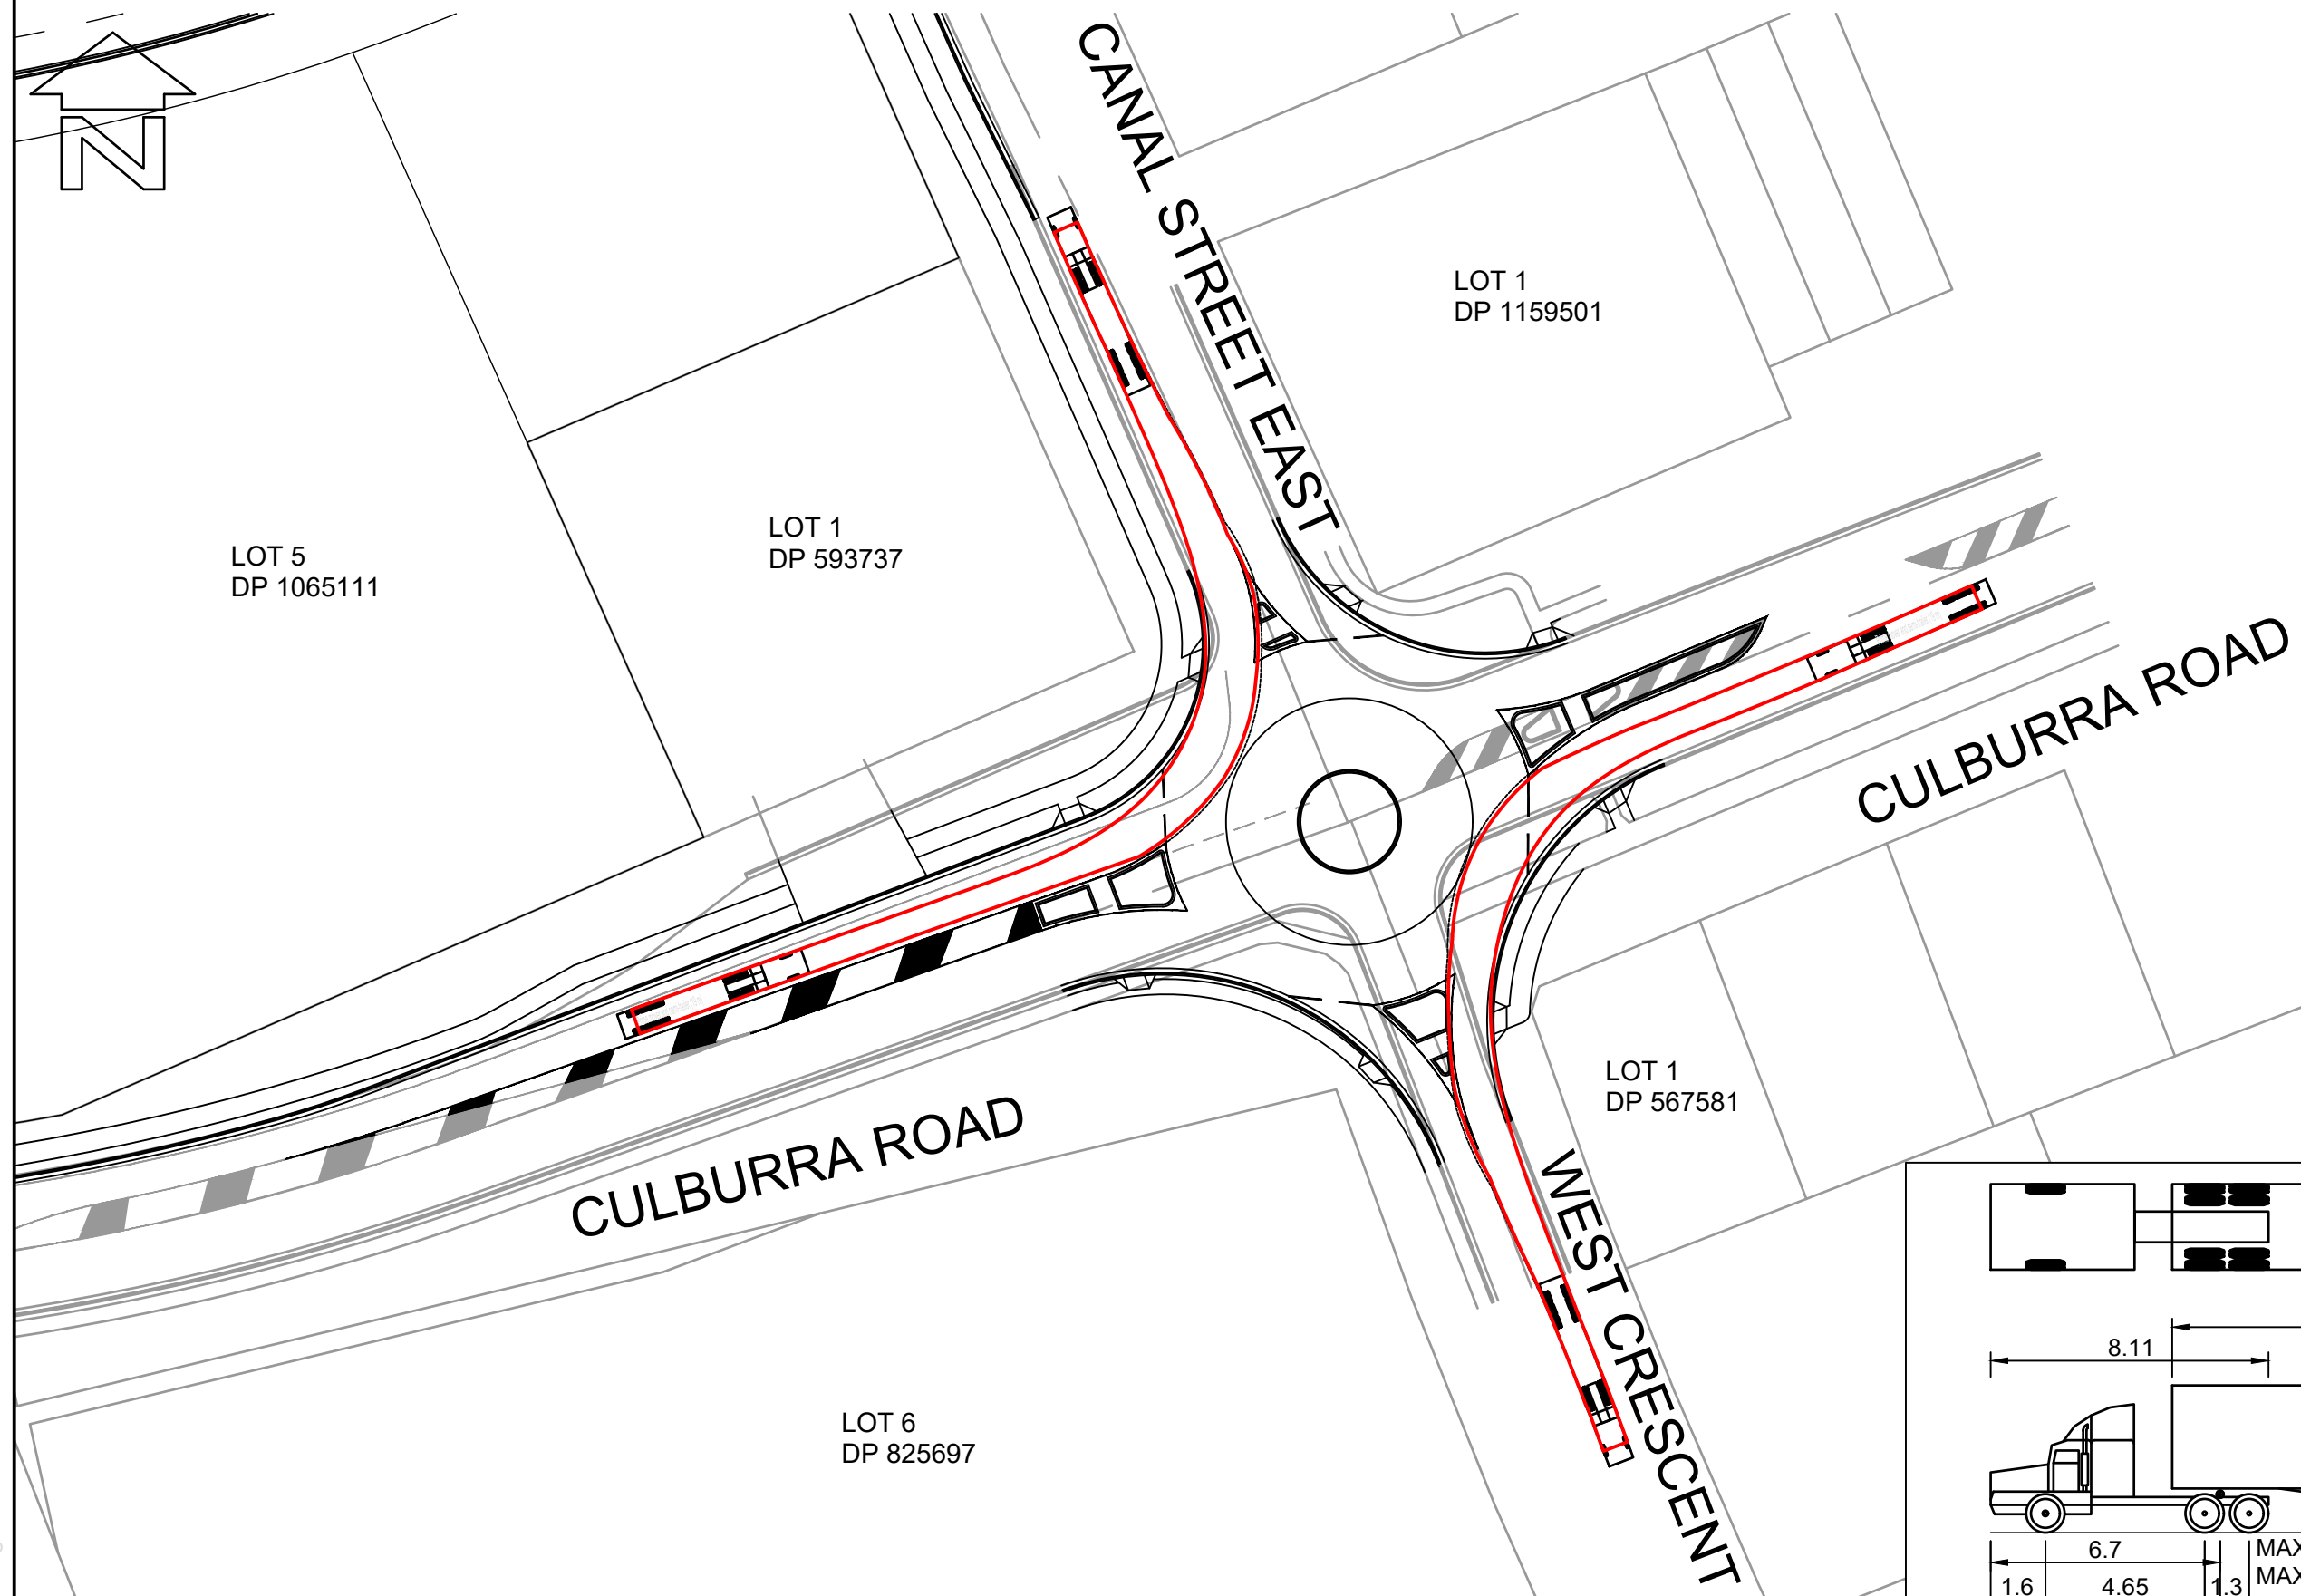


LAYOUT PLAN
SCALE 1:750

BEWARE!


DIAL BEFORE YOU DIG
www.1100.com.au

THE CONTRACTOR IS TO VERIFY THE LOCATION OF ALL EXISTING SERVICES PRIOR TO COMMENCEMENT OF CONSTRUCTION AND SHALL BE RESPONSIBLE, AT THE CONTRACTOR'S EXPENSE, FOR ANY REPAIRS TO DAMAGE CAUSED DURING CONSTRUCTION.

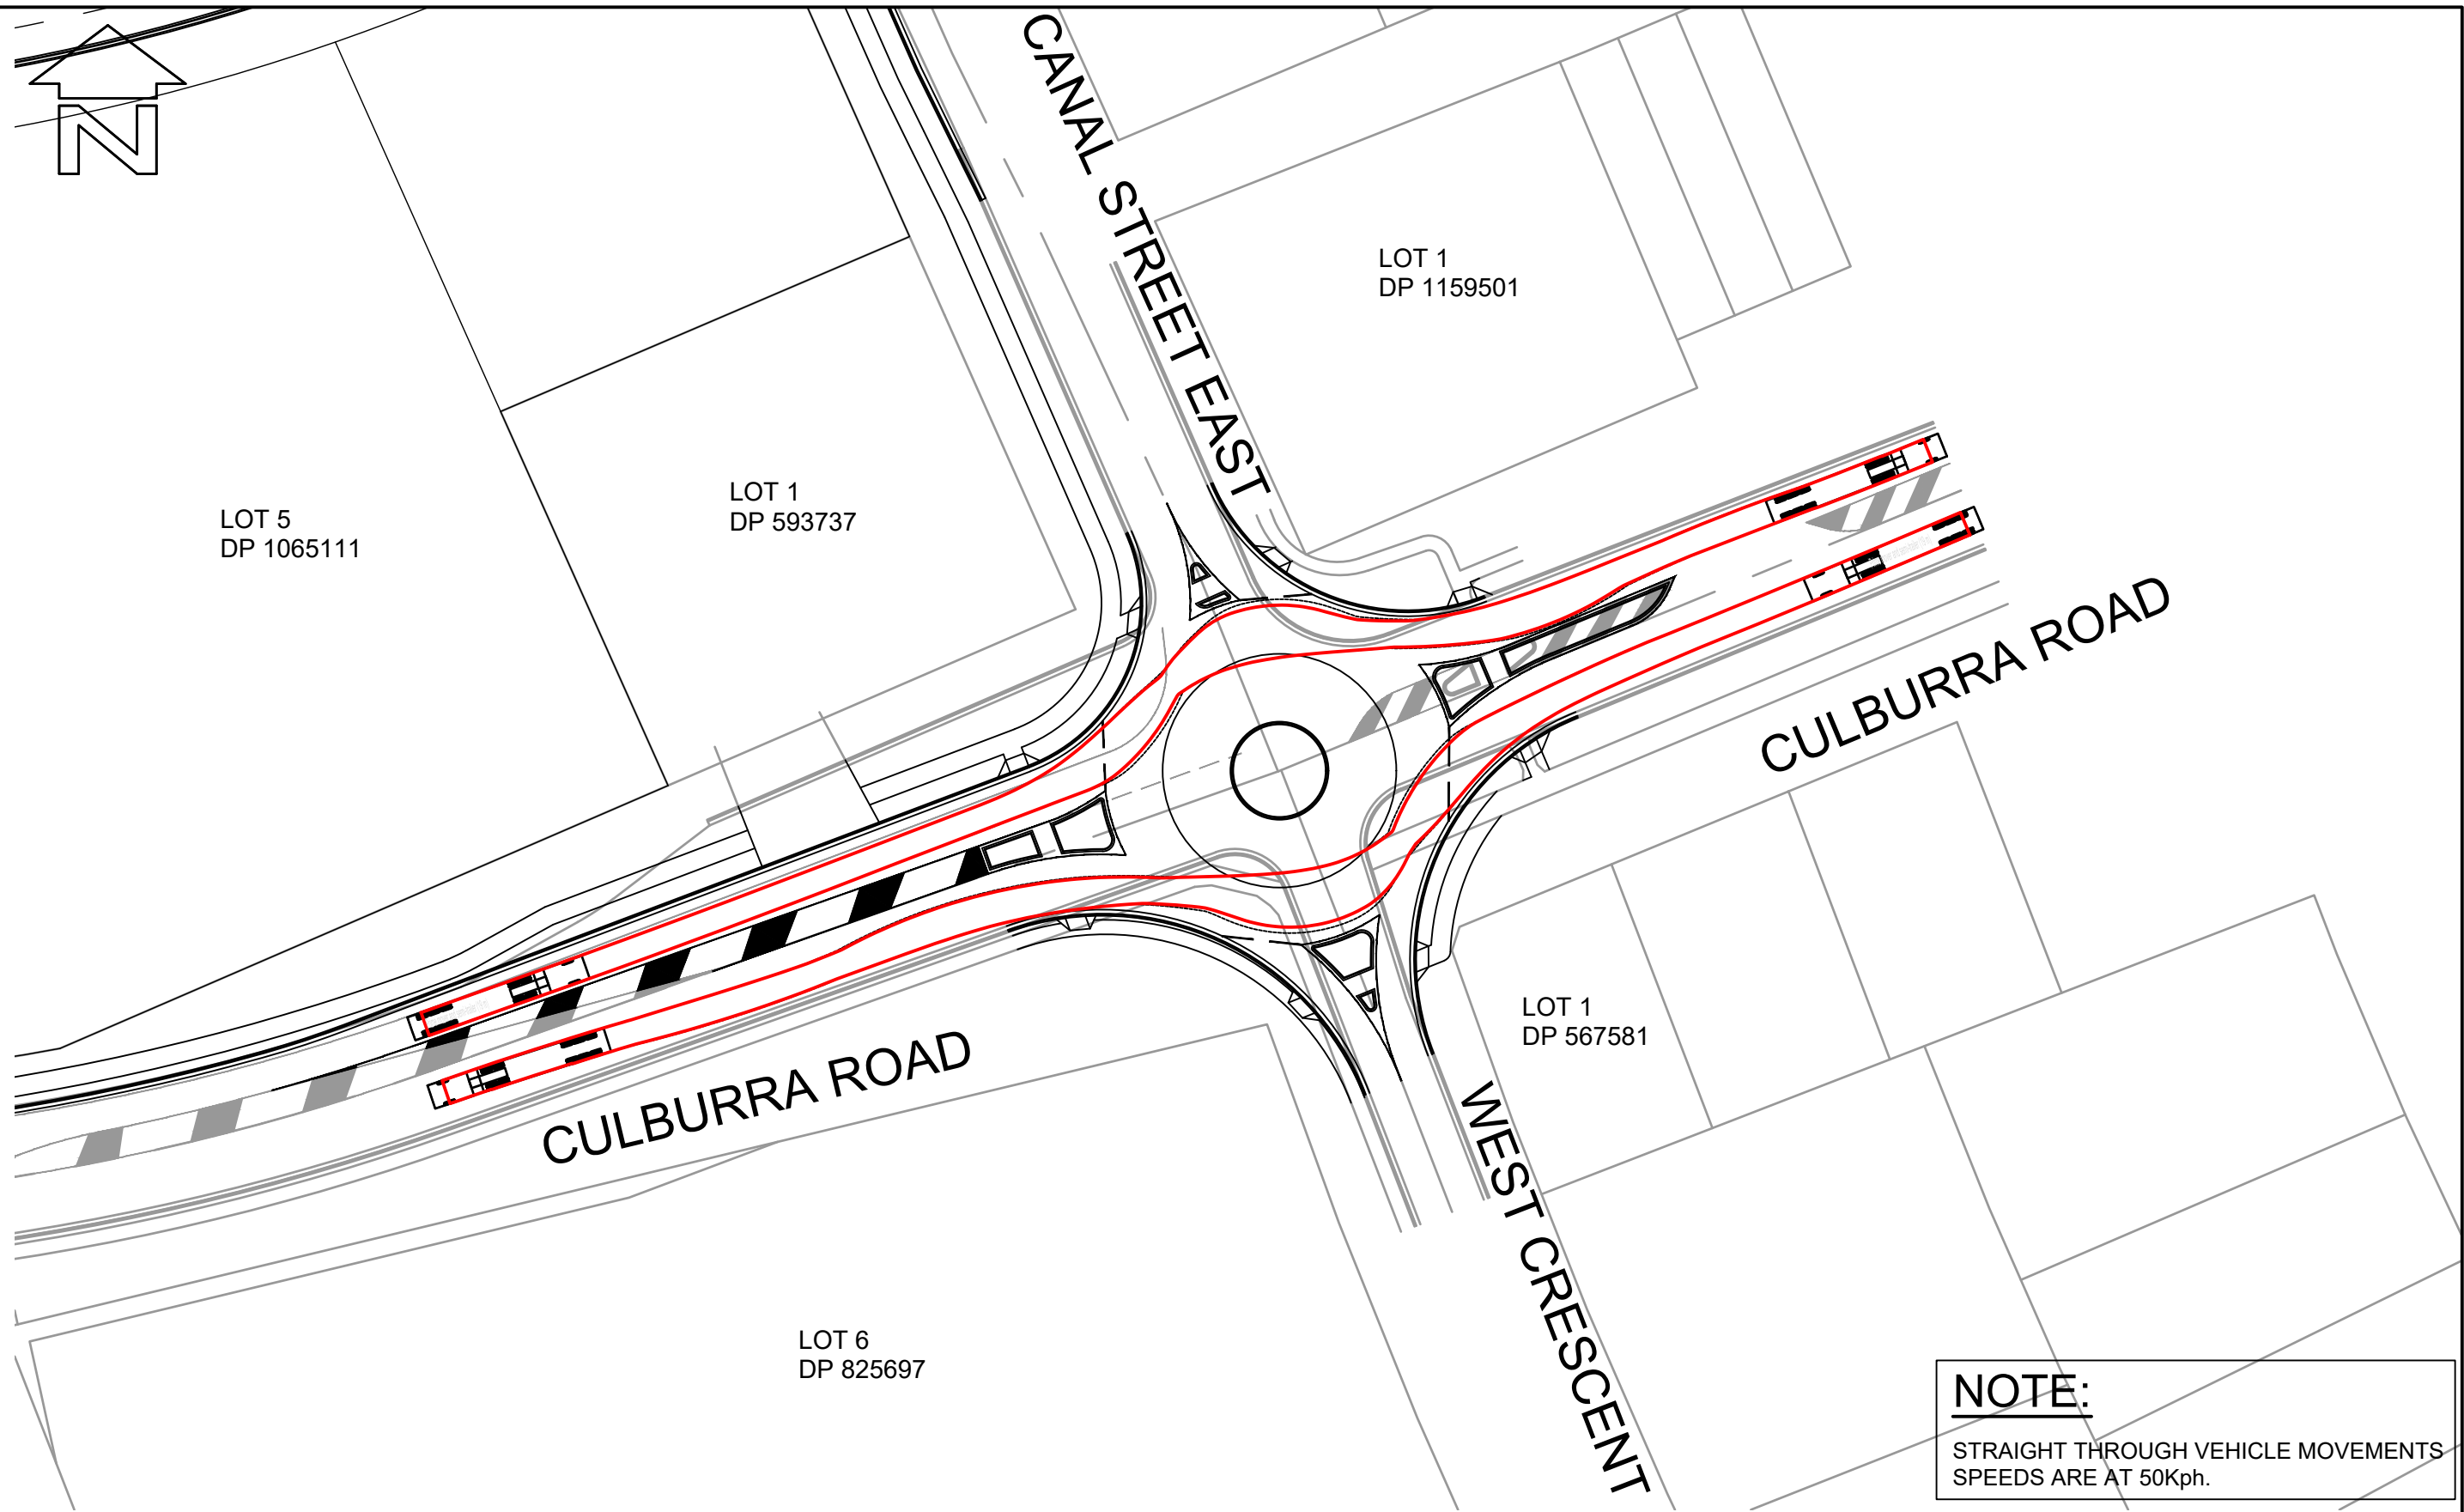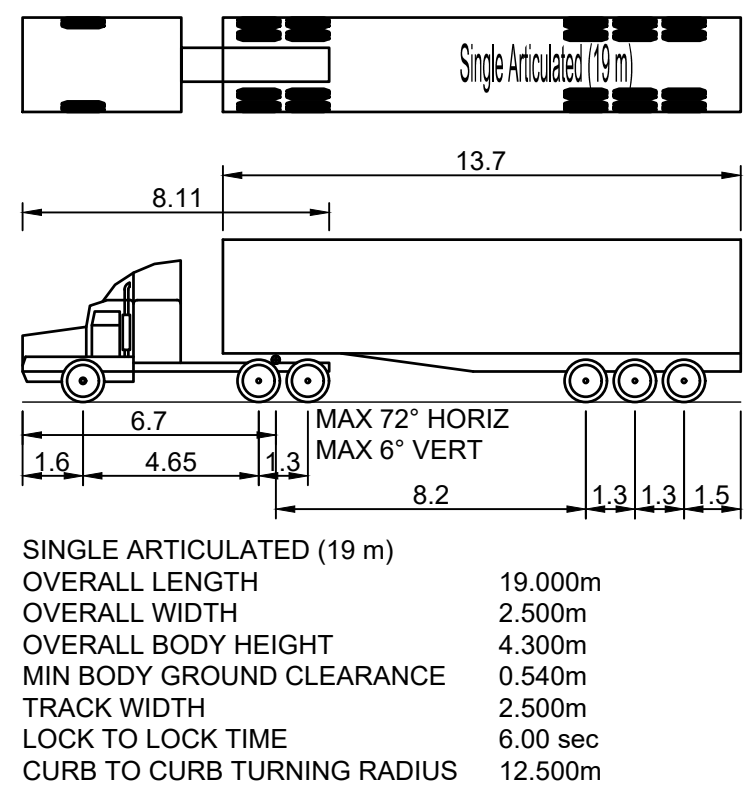


LAYOUT PLAN
SCALE 1:750

NOTE:
STRAIGHT THROUGH VEHICLE MOVEMENTS
SPEEDS ARE AT 50Kph.

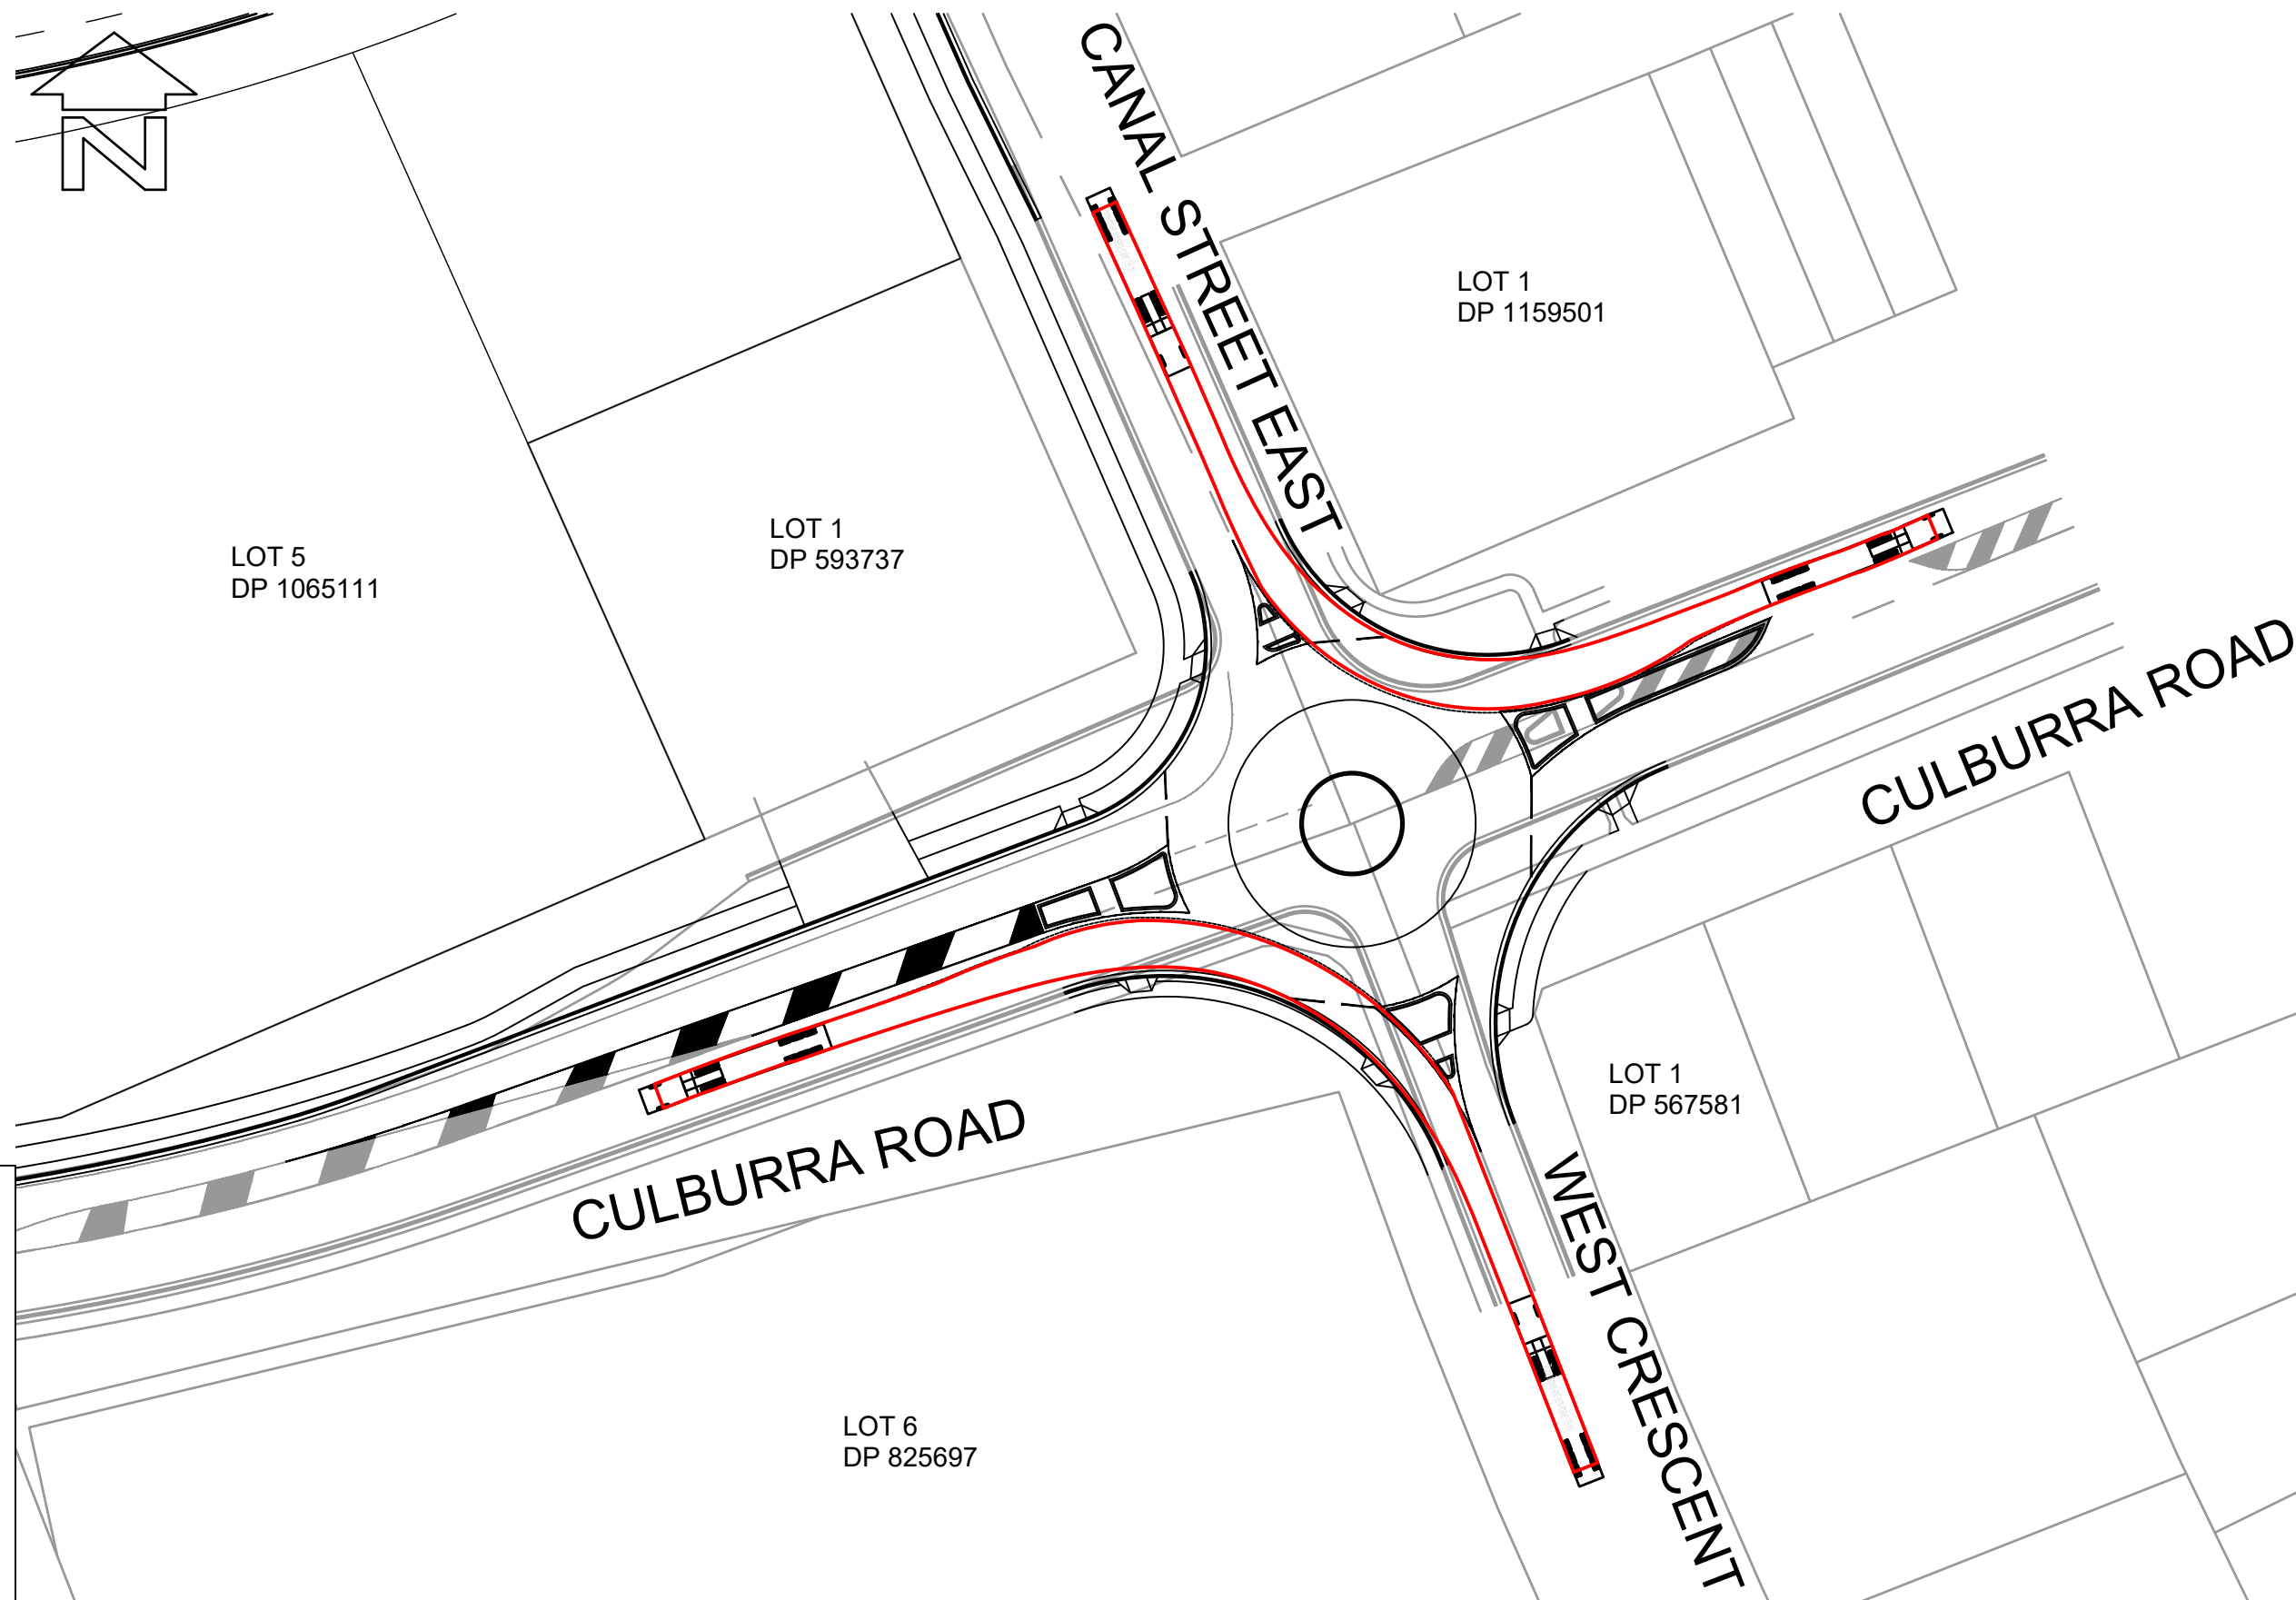


LAYOUT PLAN
SCALE 1:750

VEHICLE MANOEUVRE LEGEND:
- - - - - PATH OF OUTER FRONT WHEEL (FORWARD MOVEMENT)
- - - - - SWEEP PATH OF VEHICLE BODY (FORWARD MOVEMENT)
THIS DRAWING HAS BEEN PREPARED USING MODELING COMPUTER SOFTWARE AUTODESK VEHICLE TRACKING 2016. THE VEHICLE USED IS BASED UPON DATA PROVIDED BY AUSTRROADS 2013 FOR A SINGLE ARTICULATED (19.0m) TRAVELING AT 20km/hr AND INCORPORATES A REASONABLE DEGREE OF TOLERANCE. HOWEVER IT IS NOT POSSIBLE TO ACCOUNT FOR ALL VEHICLE TYPES/ CHARACTERISTICS AND/OR DRIVER ABILITY.

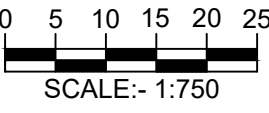


CONSULTING ENGINEERS NATIONAL
PROFESSIONAL STANDARDS SCHEME
Liability limited by a scheme approved under Professional Standards Legislation

RATIO: 1:750 (AT A1 ORIGINAL)	DATUM: AUSTRALIAN HEIGHT DATUM ORIGIN: SSM RL DATE OF PLAN: MARCH 2020	SURVEY DESIGN DRAWN CHECK'D	APS CJG CJG MJP	REV =	DESCRIPTION	BY	DATE	allen price & scarratts pty ltd land and development consultants Nowra Office: 75 Plunkett Street, Nowra NSW 2541 Kiama Office: 1/28 Bong Bong Street, Kiama NSW 2533 phone: (02) 4421 6544 consultants@allenprice.com.au www.allenprice.com.au	ROUNDAABOUT 03 VEHICLE MOVEMENT LAYOUT PLAN SHEET 01 OVER CULBURRA ROAD AT CULBURRA BEACH FOR SEALARK PTY LTD	DRAWING STATUS PRELIMINARY NOT TO BE USED FOR CONSTRUCTION PURPOSES	DRAWING NUMBER 25405-117	SHEET 18 OF 29	REVISION P1
--	--	--------------------------------------	--------------------------	----------	-------------	----	------	---	--	--	------------------------------------	------------------------------	-----------------------

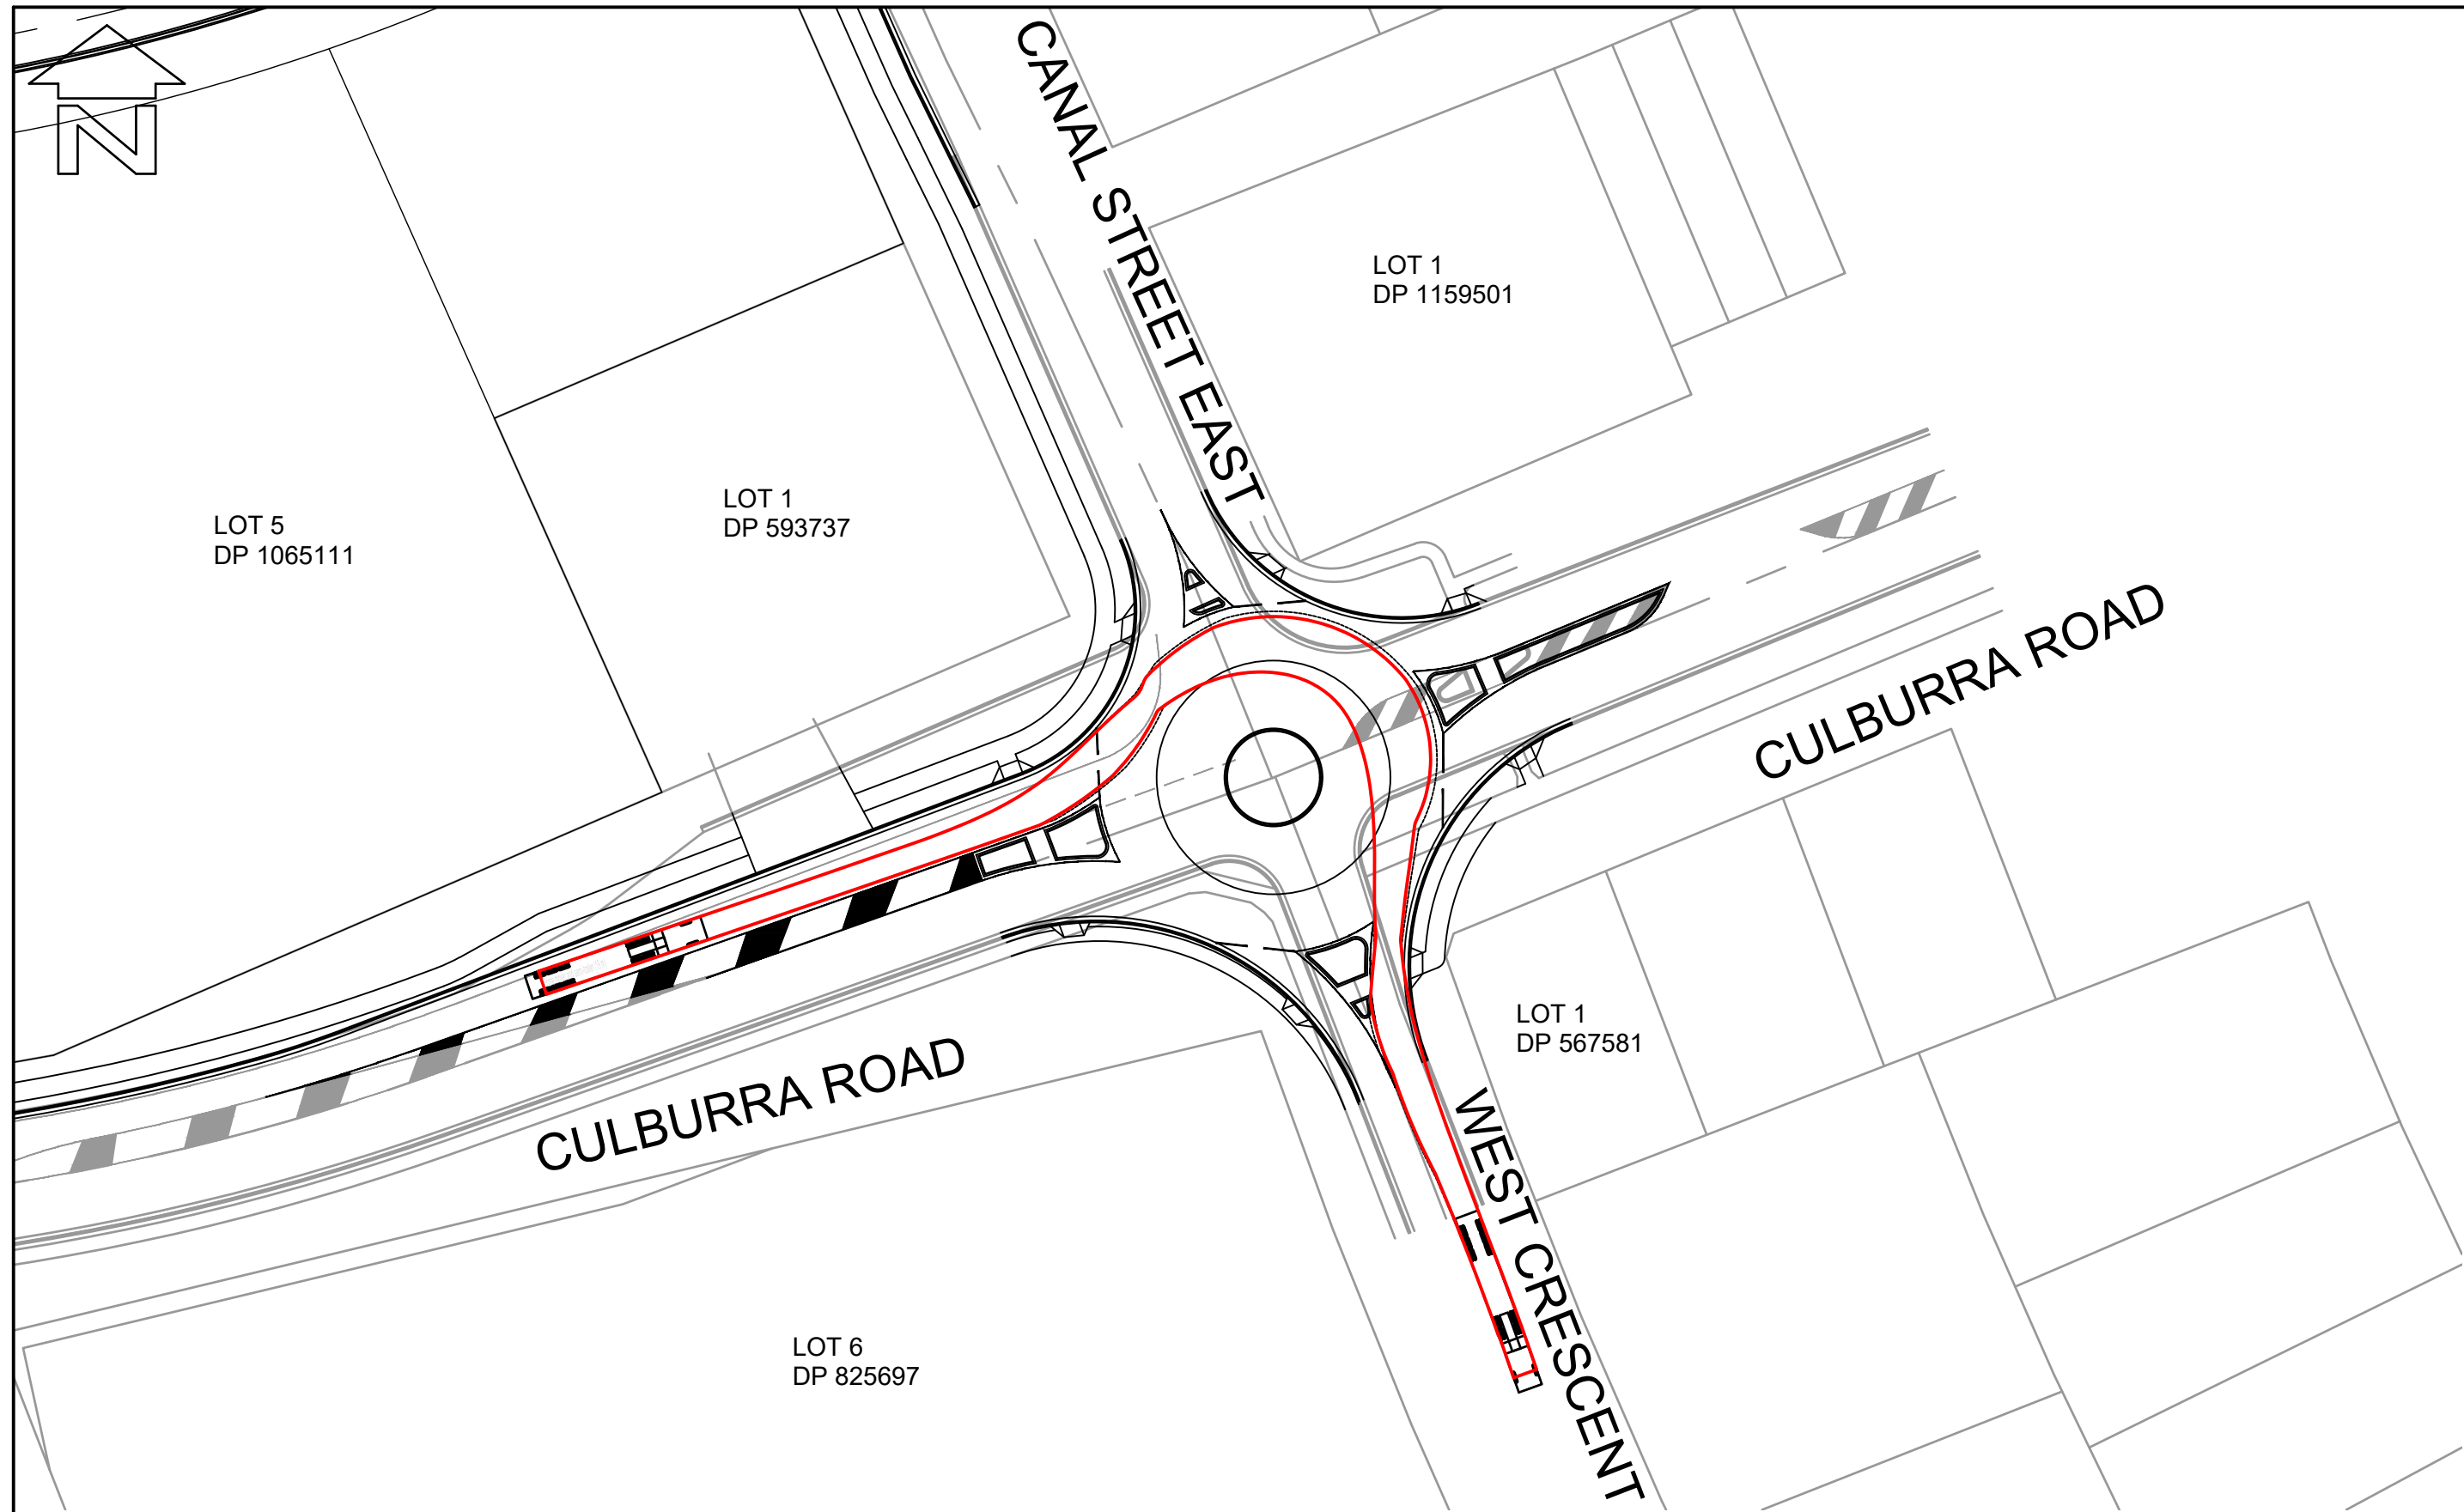

LAYOUT PLAN
SCALE 1:750


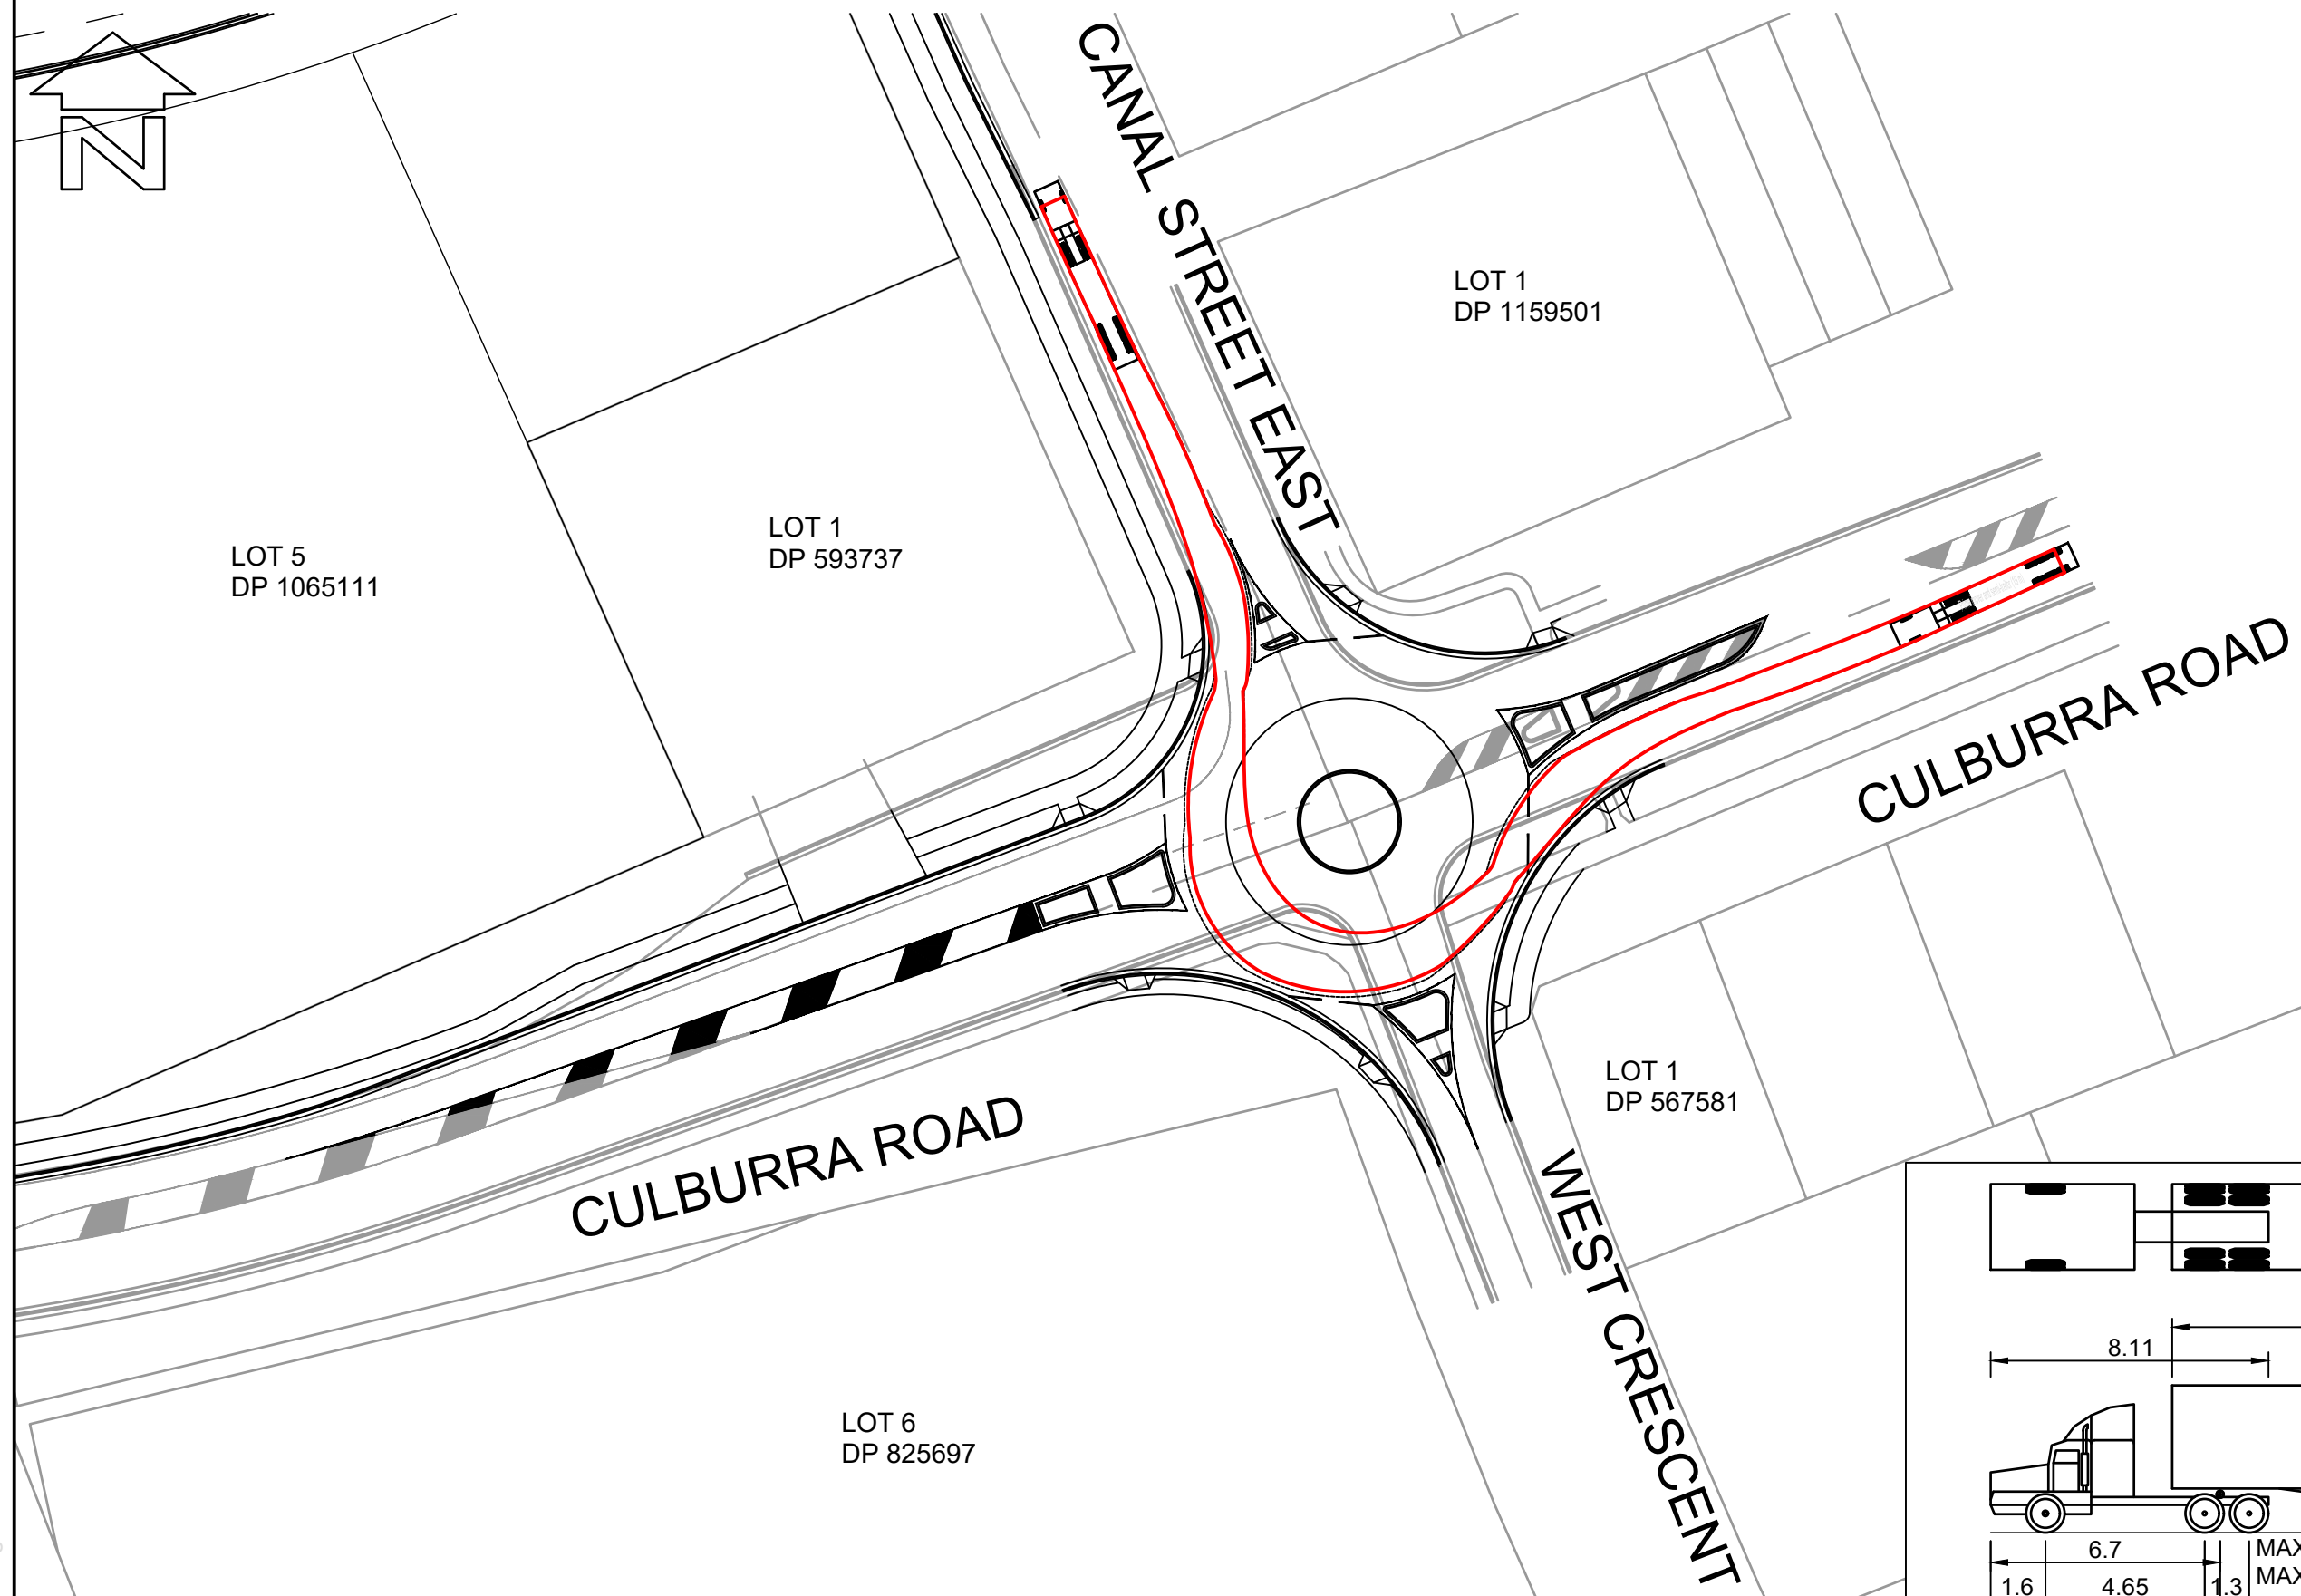


LAYOUT PLAN
SCALE 1:750


BEWARE!

THE CONTRACTOR IS TO VERIFY THE LOCATION OF ALL EXISTING SERVICES PRIOR TO COMMENCEMENT OF CONSTRUCTION AND SHALL BE RESPONSIBLE, AT THE CONTRACTOR'S EXPENSE, FOR ANY REPAIRS TO DAMAGE CAUSED DURING CONSTRUCTION.

 **DIAL BEFORE YOU DIG**
www.1100.com.au

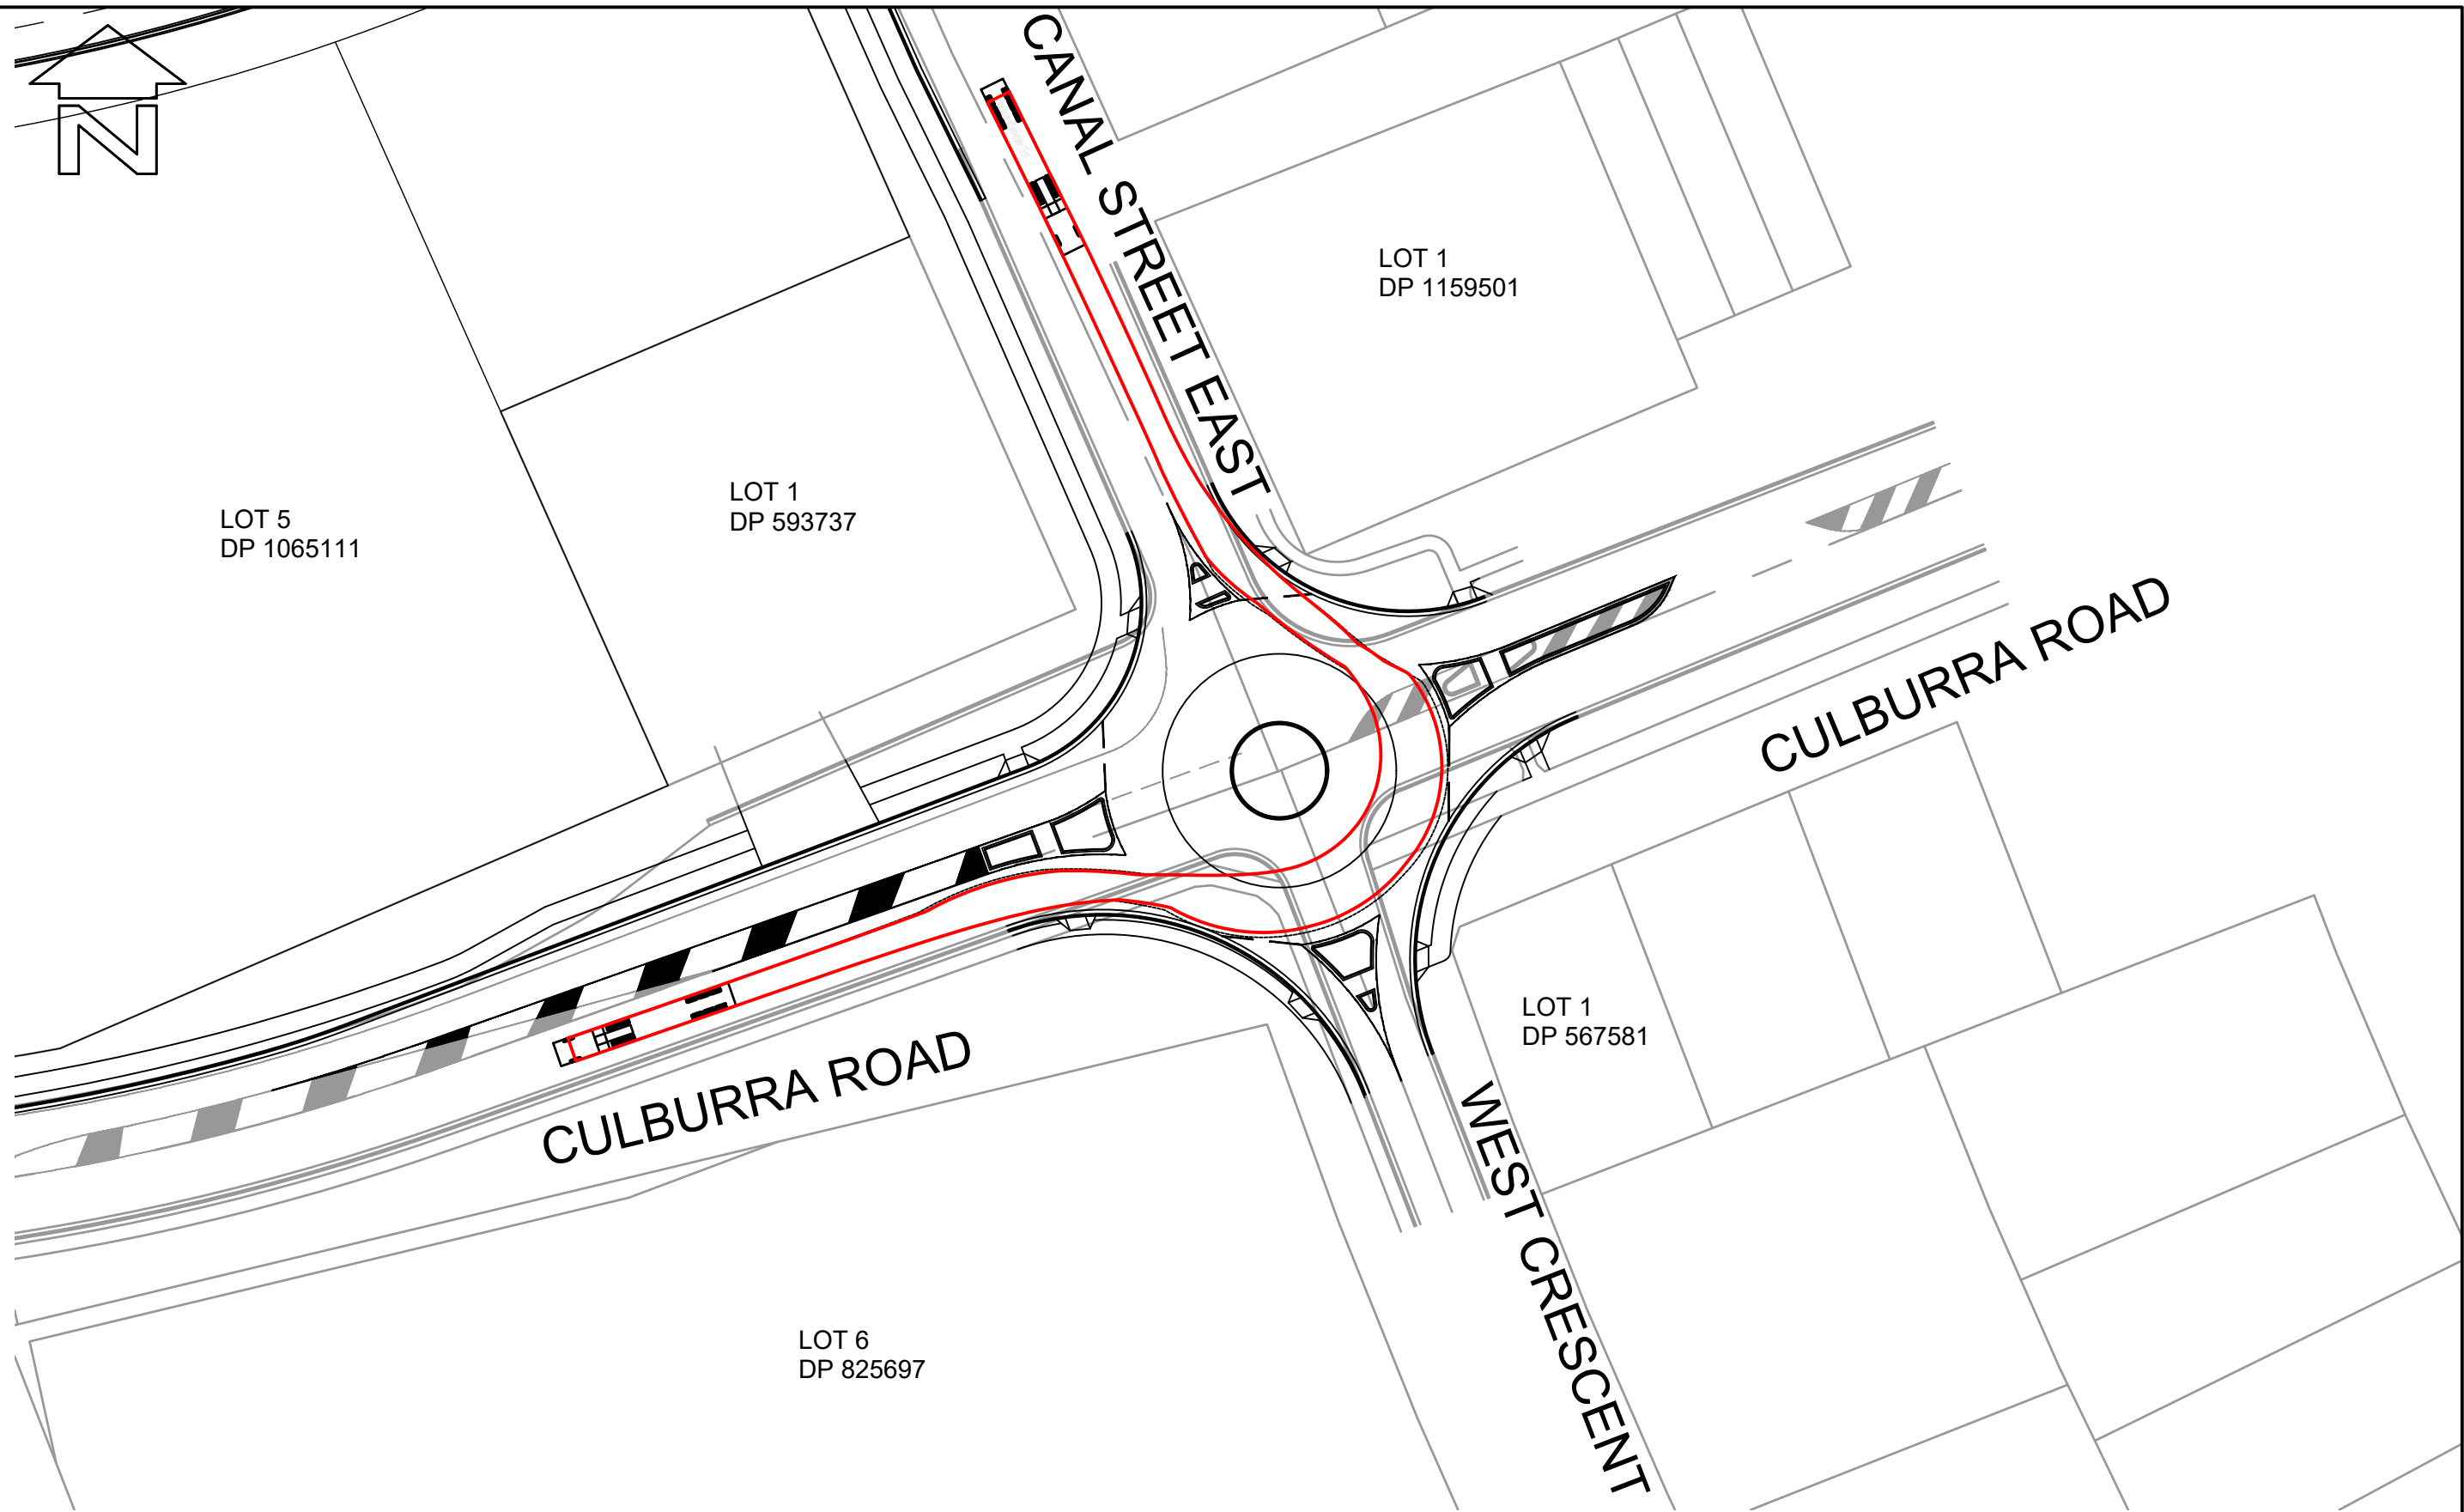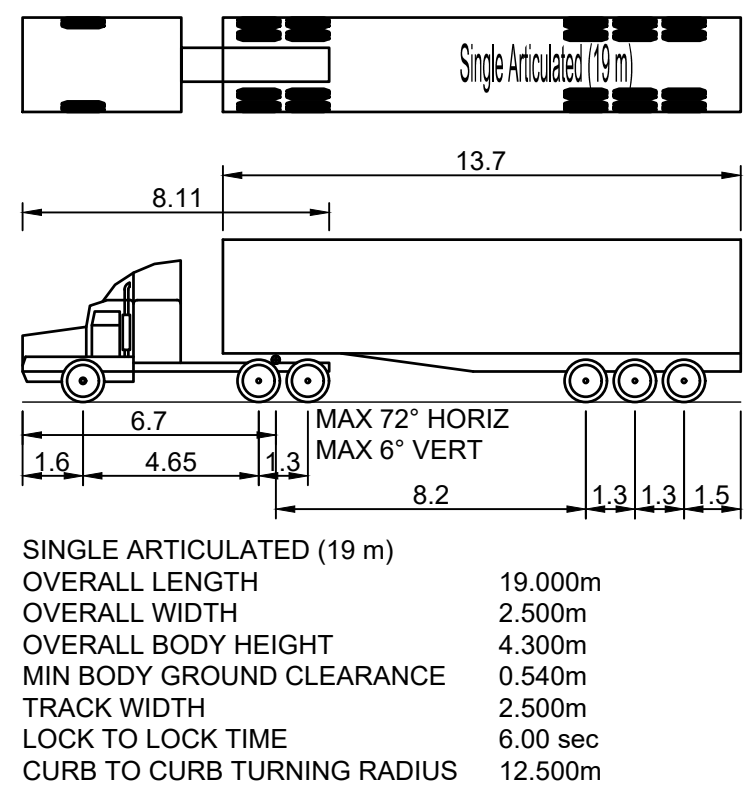

LAYOUT PLAN
SCALE 1:750

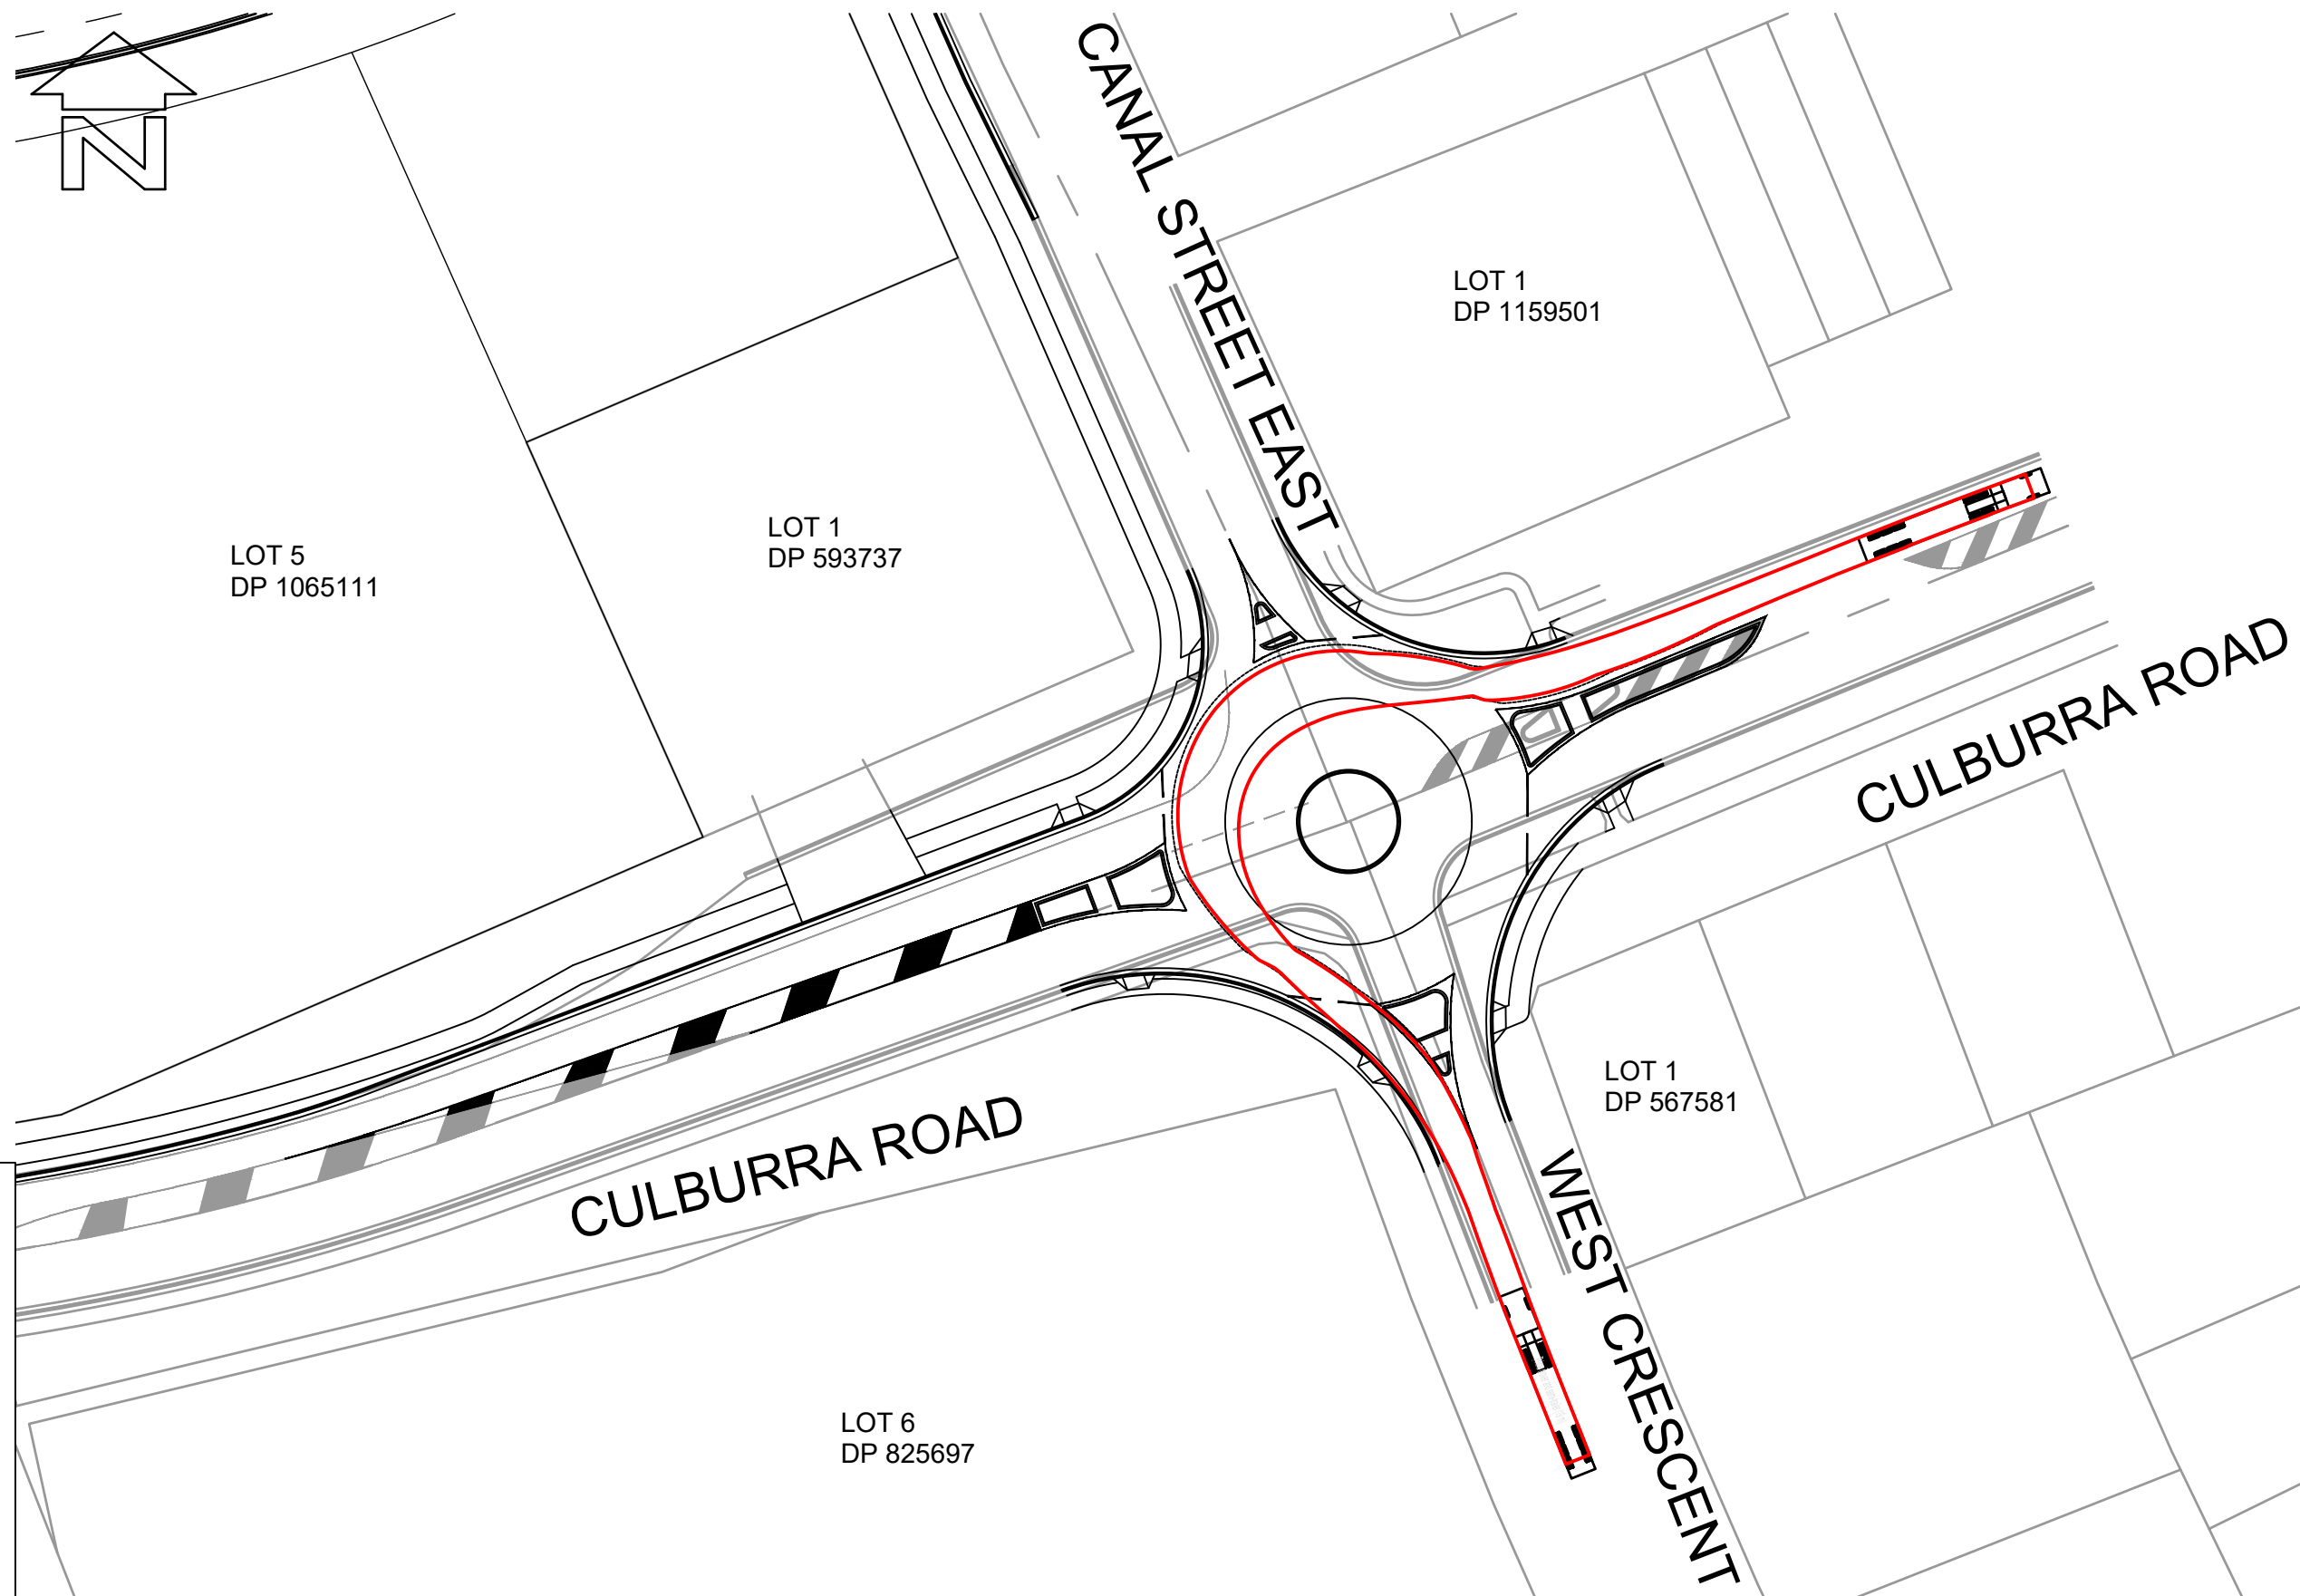


LAYOUT PLAN
SCALE 1:750

VEHICLE MANOEUVRE LEGEND:


----- PATH OF OUTER FRONT WHEEL (FORWARD MOVEMENT)
----- SWEEP PATH OF VEHICLE BODY (FORWARD MOVEMENT)

THIS DRAWING HAS BEEN PREPARED USING MODELING COMPUTER SOFTWARE AUTODESK VEHICLE TRACKING 2016. THE VEHICLE USED IS BASED UPON DATA PROVIDED BY AUSTRROADS 2013 FOR A SINGLE ARTICULATED (19.0m) TRAVELING AT 20km/hr AND INCORPORATES A REASONABLE DEGREE OF TOLERANCE. HOWEVER IT IS NOT POSSIBLE TO ACCOUNT FOR ALL VEHICLE TYPES/ CHARACTERISTICS AND/OR DRIVER ABILITY.

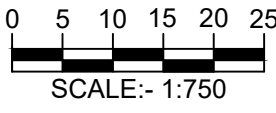


CONSULTING MEMBERS NATIONAL
PROFESSIONAL STANDARDS SCHEME
Liability limited by a scheme approved under Professional Standards Legislation

RATIO: 1:750 (AT A1 ORIGINAL)	DATUM: AUSTRALIAN HEIGHT DATUM ORIGIN: SSM RL DATE OF PLAN: MARCH 2020	SURVEY DESIGN DRAWN CHECK'D APS CJG CJG MJP	REV =	DESCRIPTION	BY	DATE	 allen price & scarratts pty ltd land and development consultants Nowra Office: 75 Plunkett Street, Nowra NSW 2541 Kiama Office: 1/28 Bong Bong Street, Kiama NSW 2533 phone: (02) 4421 6544 consultants@allenprice.com.au www.allenprice.com.au	ROUNDAABOUT 03 VEHICLE MOVEMENT LAYOUT PLAN SHEET 01 OVER CULBURRA ROAD AT CULBURRA BEACH FOR SEALARK PTY LTD	DRAWING STATUS PRELIMINARY NOT TO BE USED FOR CONSTRUCTION PURPOSES DRAWING NUMBER 25405-118 SHEET 19 OF 29 REVISION P1
--	--	--	----------	-------------	----	------	--	--	---

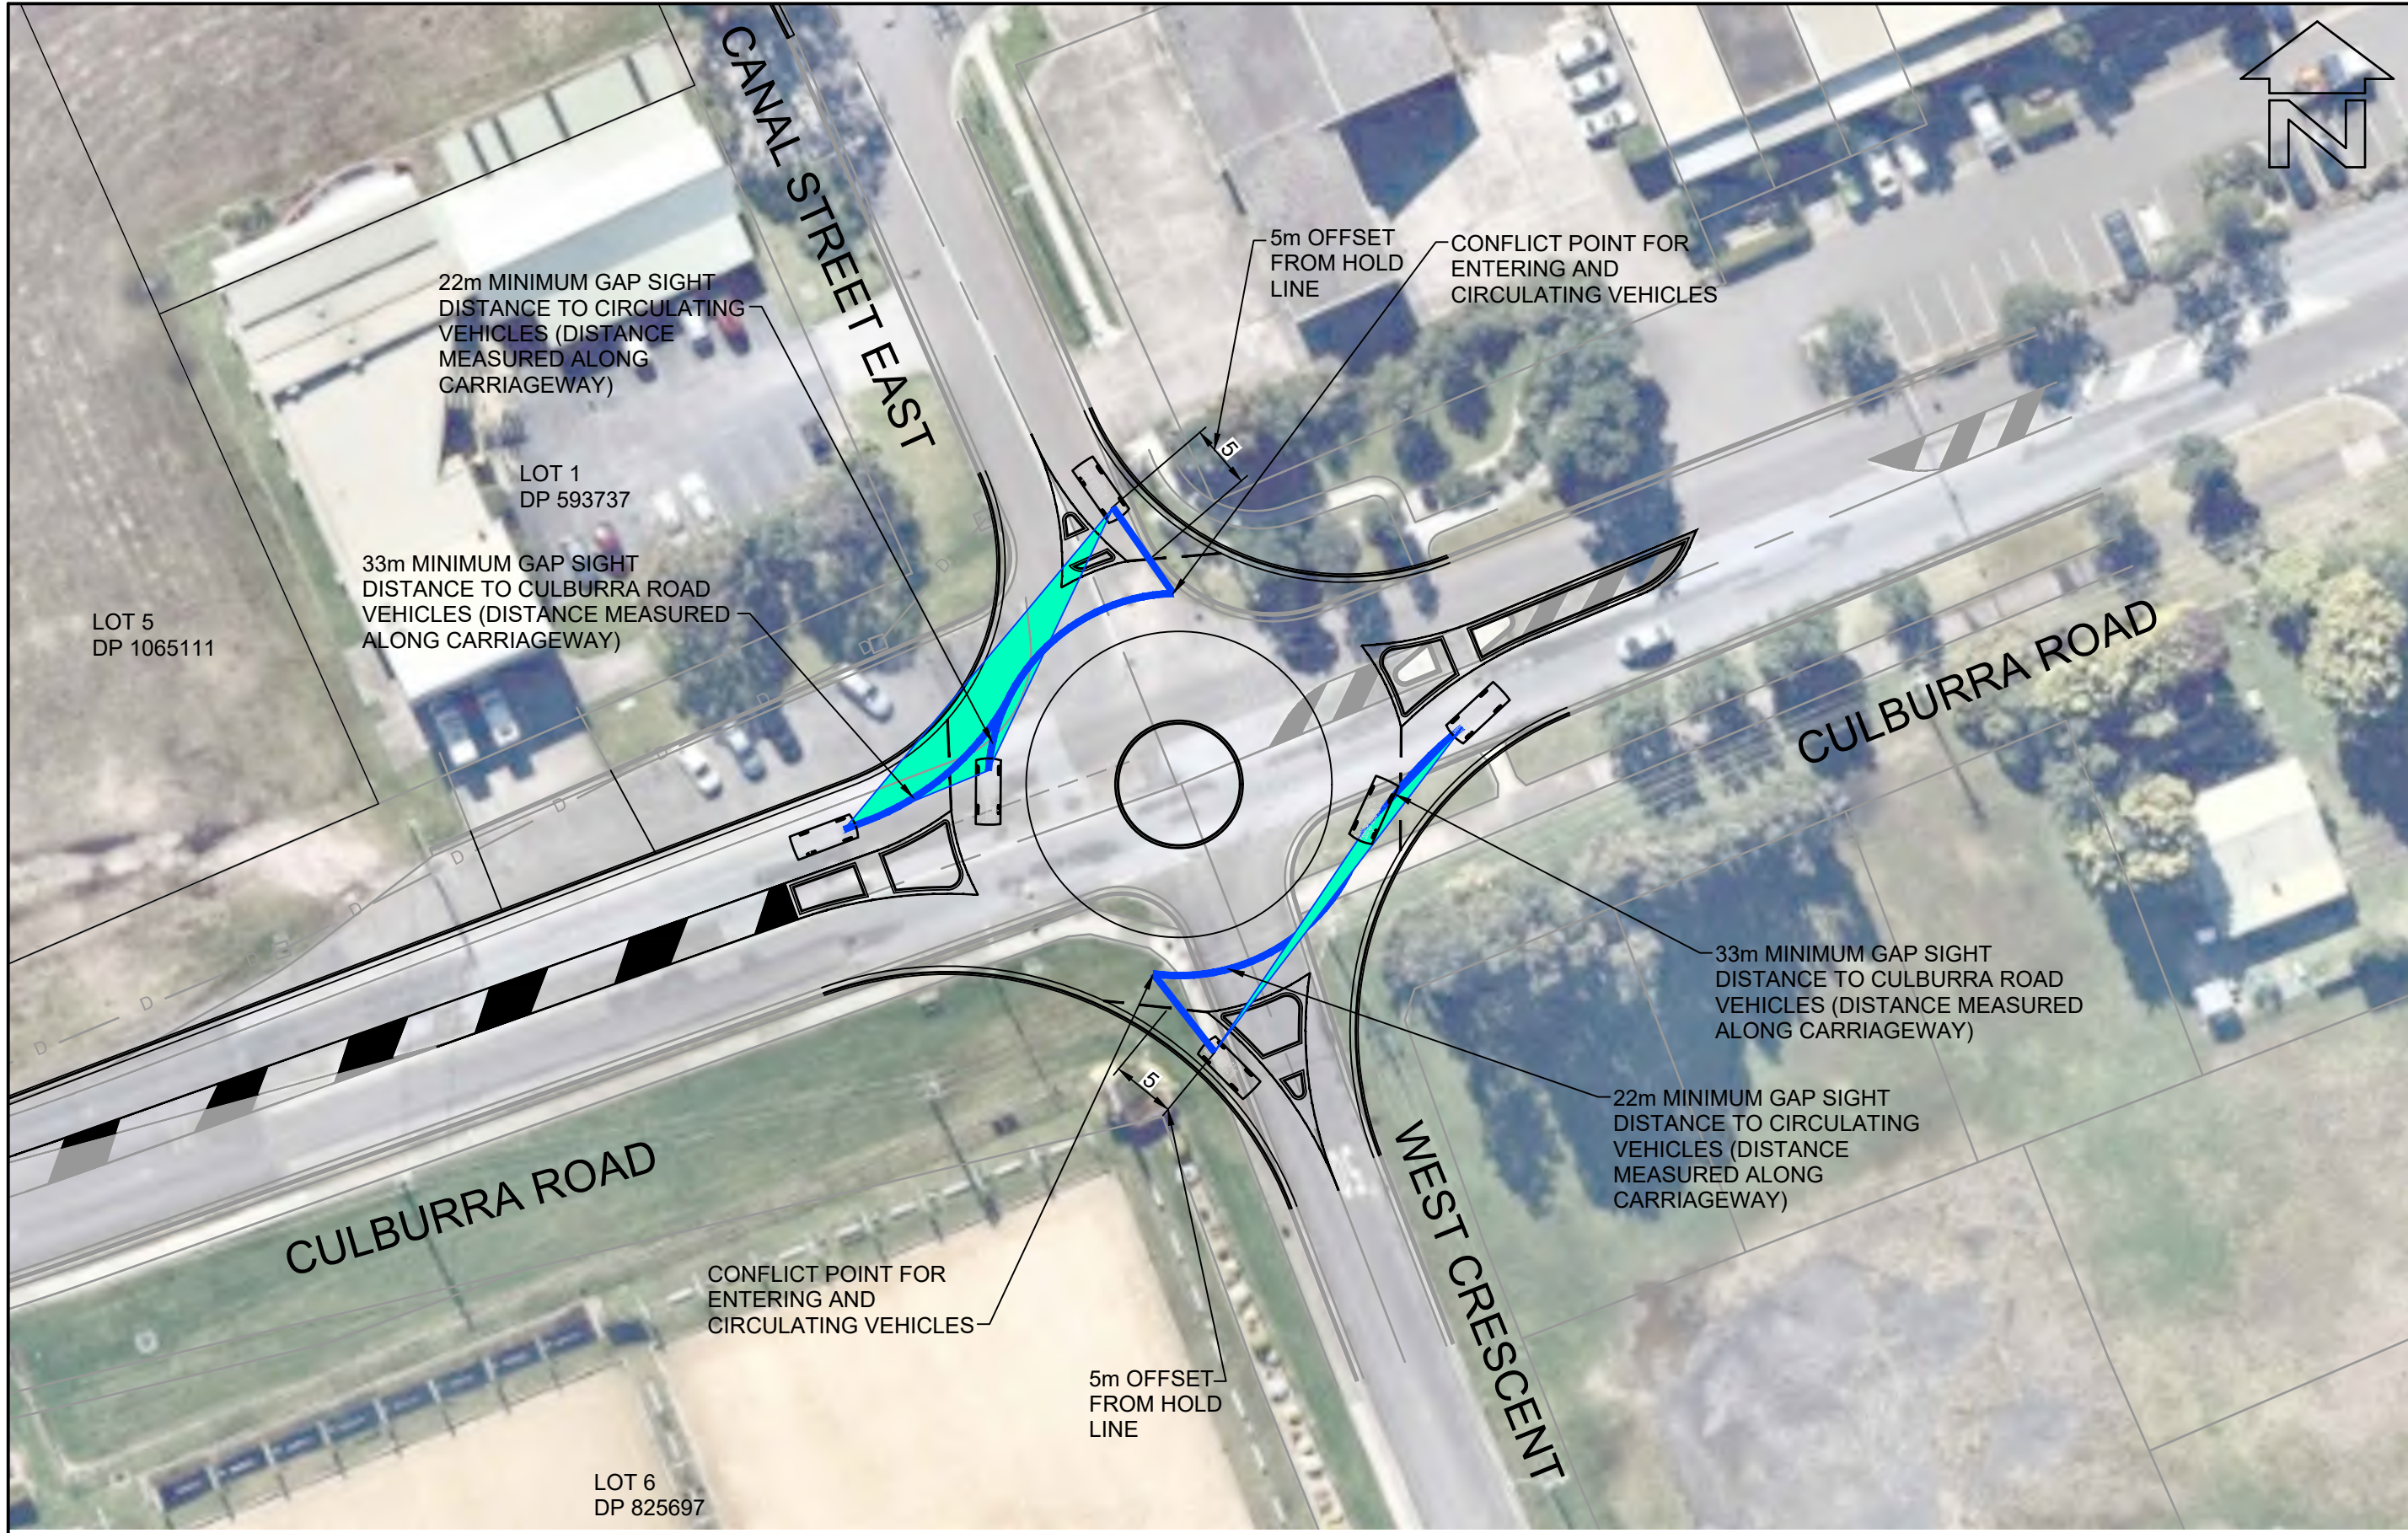

LAYOUT PLAN
SCALE 1:500

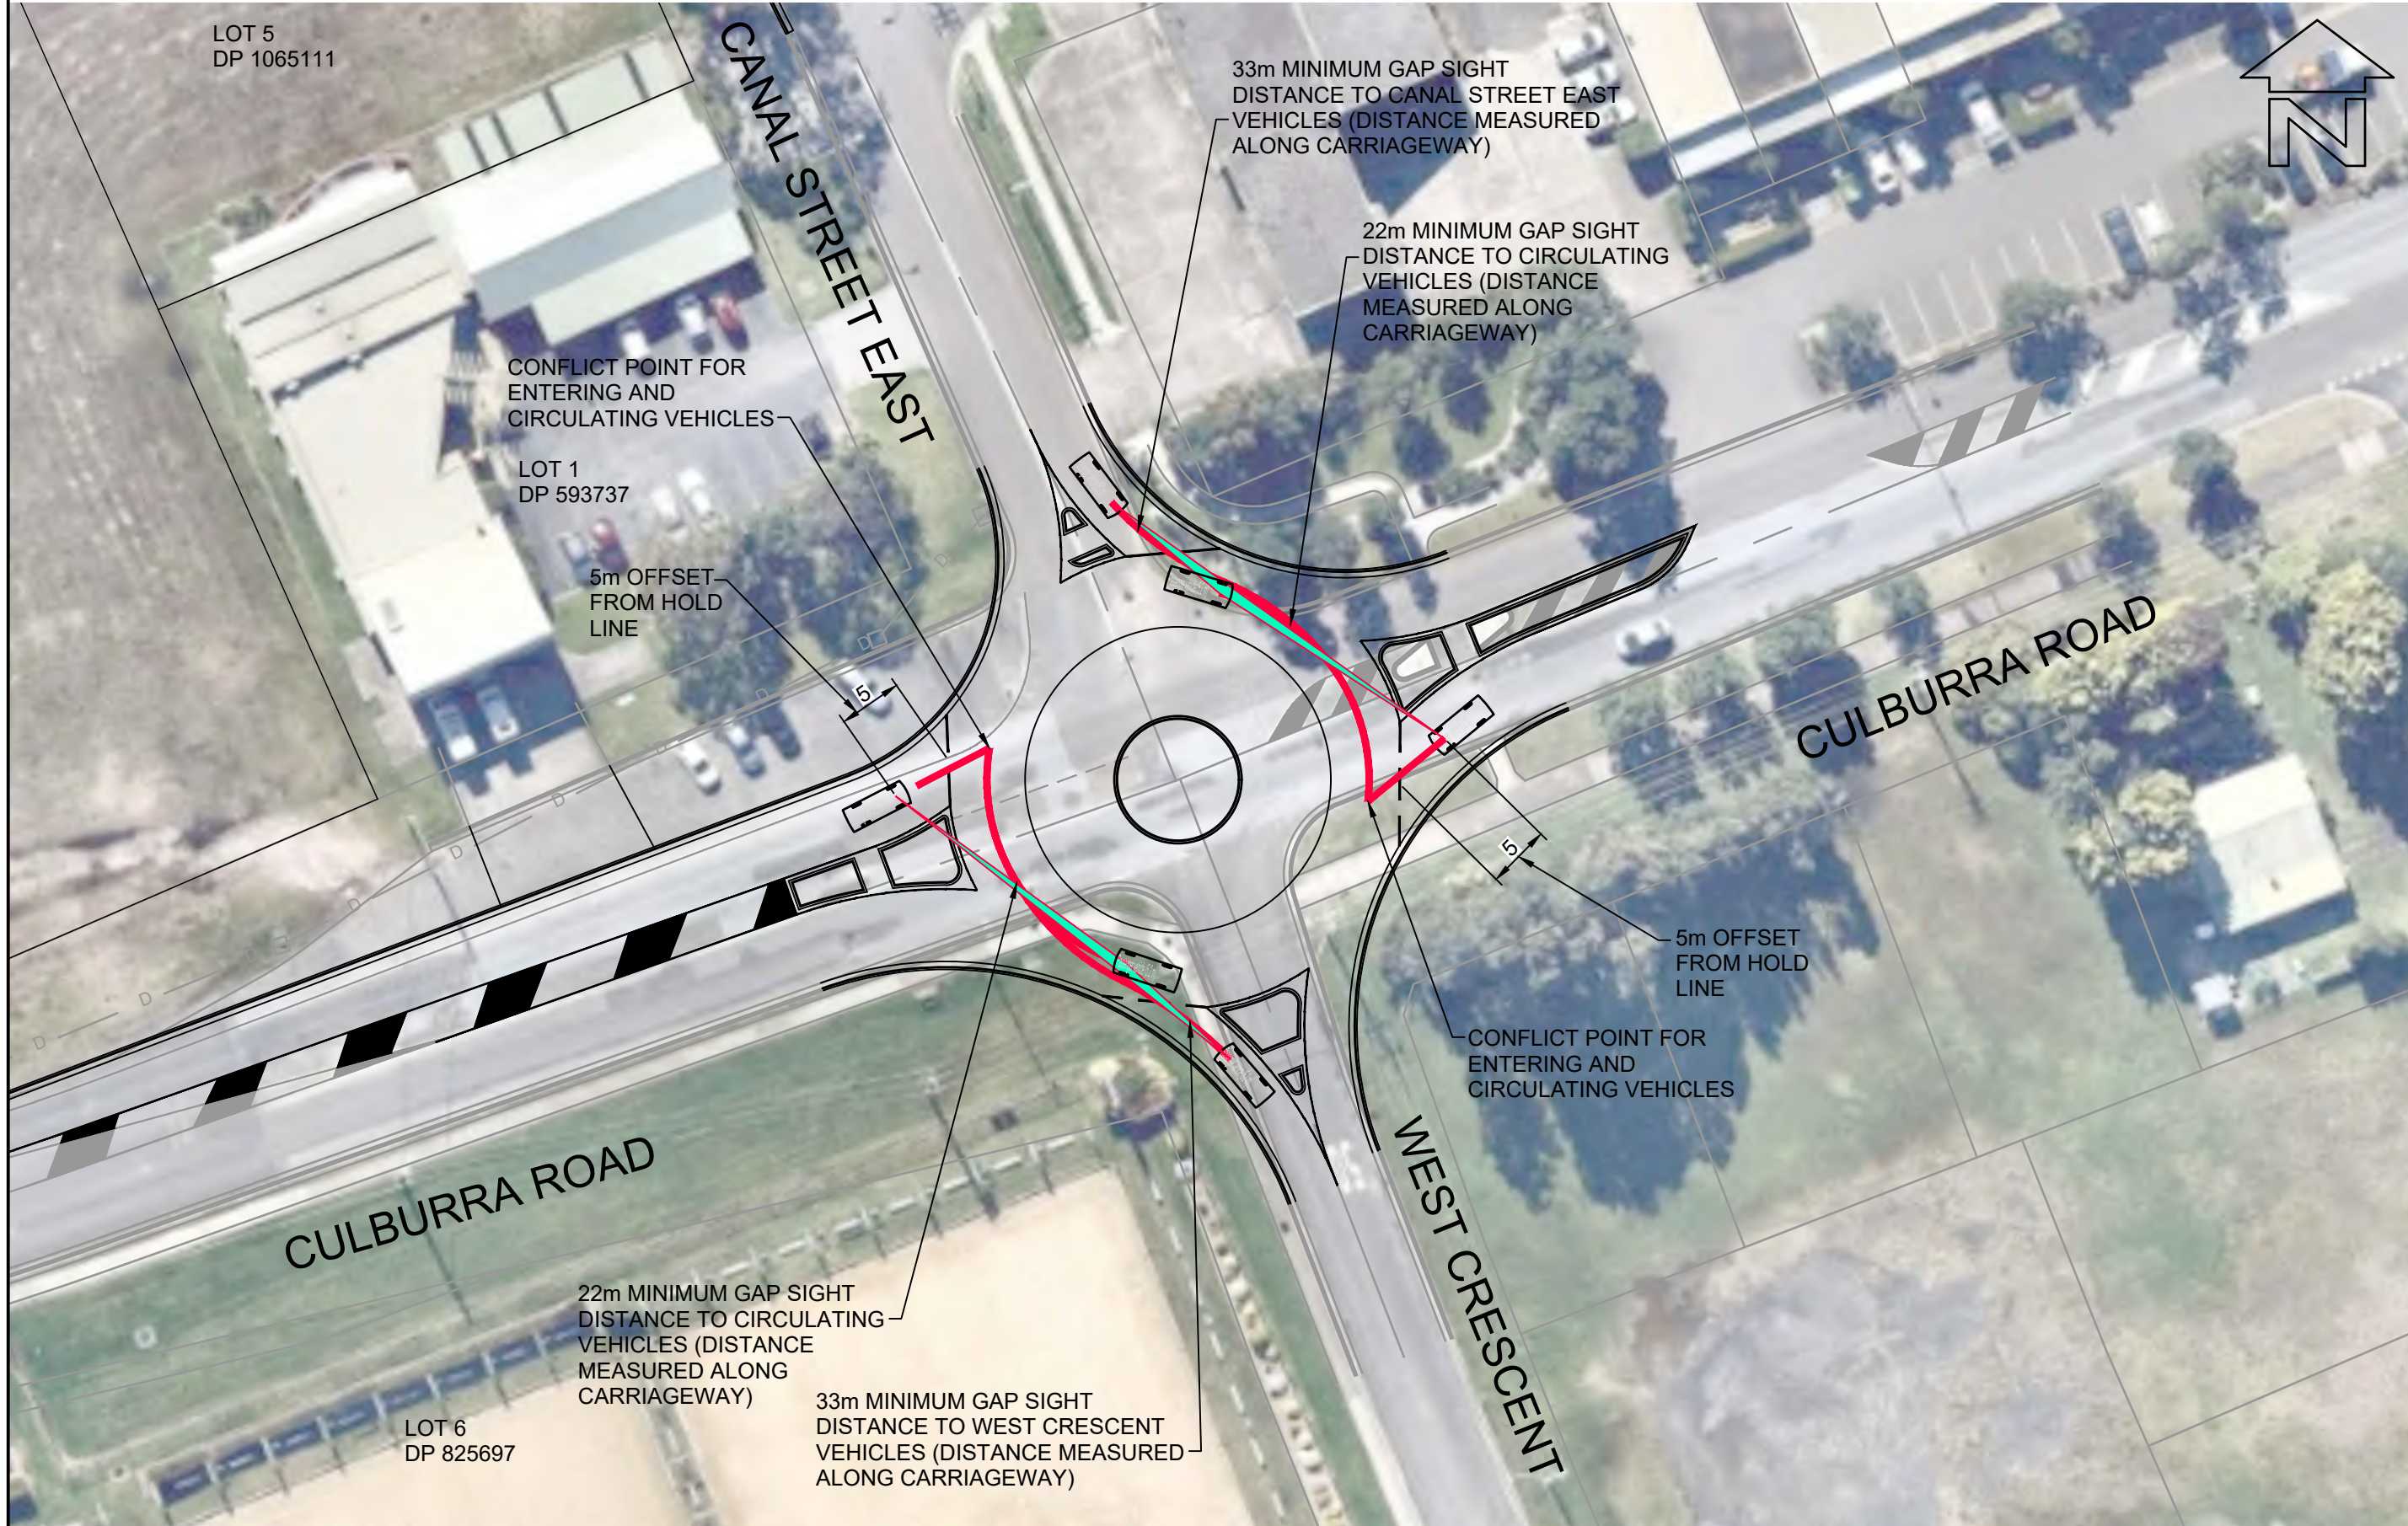

BEWARE!


THE CONTRACTOR IS TO VERIFY THE LOCATION OF ALL EXISTING SERVICES PRIOR TO COMMENCEMENT OF CONSTRUCTION AND SHALL BE RESPONSIBLE, AT THE CONTRACTOR'S EXPENSE, FOR ANY REPAIRS TO DAMAGE CAUSED DURING CONSTRUCTION.

DIAL BEFORE YOU DIG
www.1100.com.au

LAYOUT PLAN
SCALE 1:500





LAYOUT PLAN
SCALE 1:1000

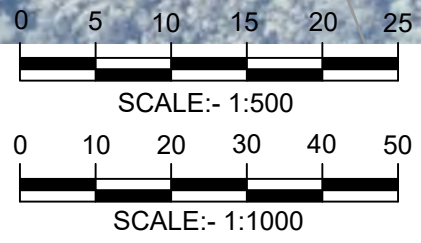


PROFESSIONAL STANDARDS SCHEME
Liability limited by a scheme approved under Professional Standards Legislation


RATIO: AS NOTED (AT A1 ORIGINAL)		DATUM: AUSTRALIAN HEIGHT DATUM ORIGIN: SSM RL DATE OF PLAN: MARCH 2020	SURVEY DESIGN DRAWN CHECK'D	APS CJG CJG MJP	REV =	DESCRIPTION	BY	DATE	allen price & scarratts pty ltd land and development consultants Nowra Office: 75 Plunkett Street, Nowra NSW 2541 Kiama Office: 1/28 Bong Bong Street, Kiama NSW 2533 phone: (02) 4421 6544 consultants@allenprice.com.au www.allenprice.com.au		PRELIMINARY ROUNDABOUT 03 SIGHT LINE LAYOUT PLAN OVER CULBURRA ROAD AT CULBURRA BEACH FOR SEALARK PTY LTD		DRAWING STATUS PRELIMINARY NOT TO BE USED FOR CONSTRUCTION PURPOSES	DRAWING NUMBER 25405-119	SHEET 20 OF 29	REVISION P1
---	--	--	--------------------------------------	--------------------------	----------	-------------	----	------	---	--	--	--	--	------------------------------------	------------------------------------	-----------------------

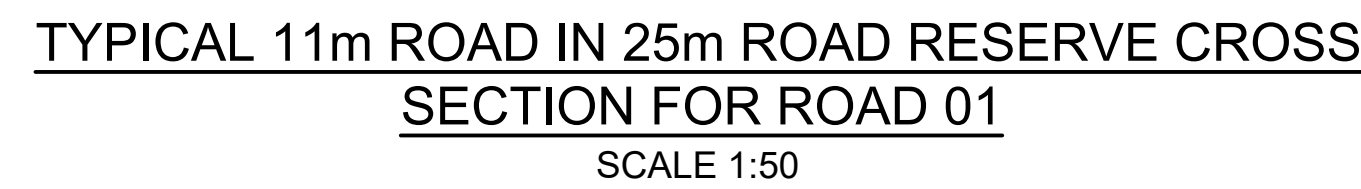

 
RATIO: 1:50 (AT A1 ORIGINAL)	DATUM: AUSTRALIAN HEIGHT DATUM	SURVEY	APS	REV	DESCRIPTION	BY	DATE	 allen price & scarratts pty ltd land and development consultants Nowra Office: 75 Plunkett Street, Nowra NSW 2541 Kiama Office: 1/28 Bong Bong Street, Kiama NSW 2533 phone: (02) 4421 6544 consultants@allenprice.com.au www.allenprice.com.au	PRELIMINARY TYPICAL ROAD CROSS SECTIONS PLAN SHEET 01 OVER CULBURRA ROAD AT CULBURRA BEACH FOR SEALARK PTY LTD			DRAWING STATUS		
	ORIGIN: SSM RL	DESIGN	CJG	=								PRELIMINARY NOT TO BE USED FOR CONSTRUCTION PURPOSES		
		DRAWN	CJG						DRAWING NUMBER	SHEET 21	REVISION			
	DATE OF PLAN: MARCH 2020	CHECK'D	MJP						25405-120	OF 29	P1			

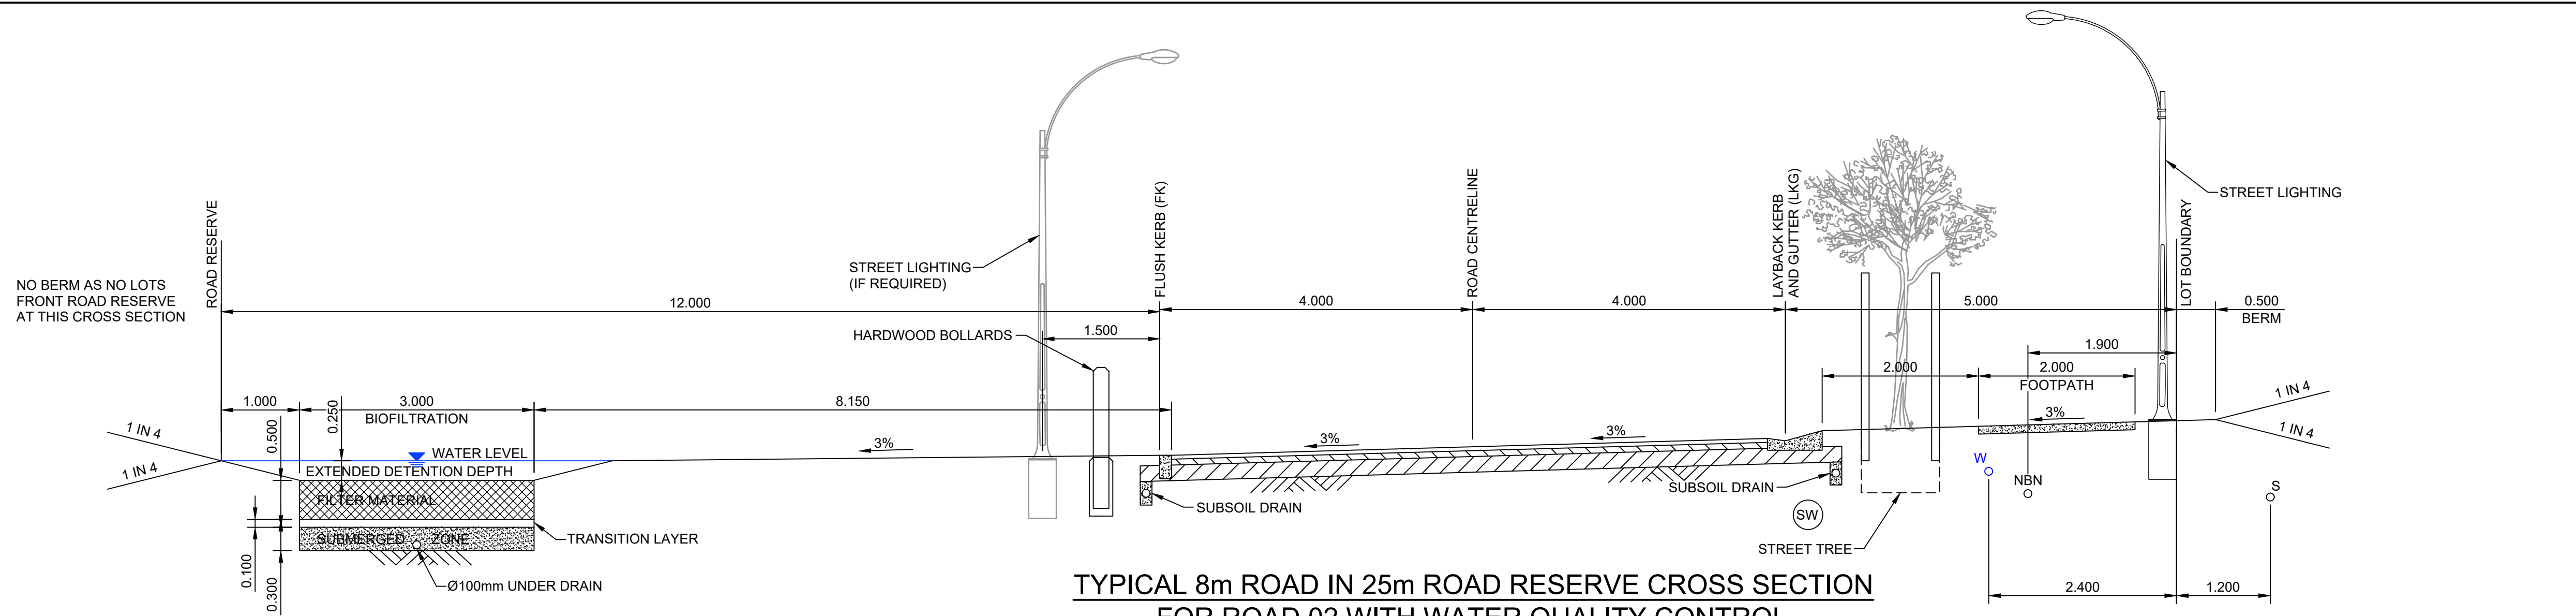

TYPICAL 8m ROAD IN 25m ROAD RESERVE CROSS SECTION
FOR ROAD 02 WITH WATER QUALITY CONTROL
SCALE 1:50

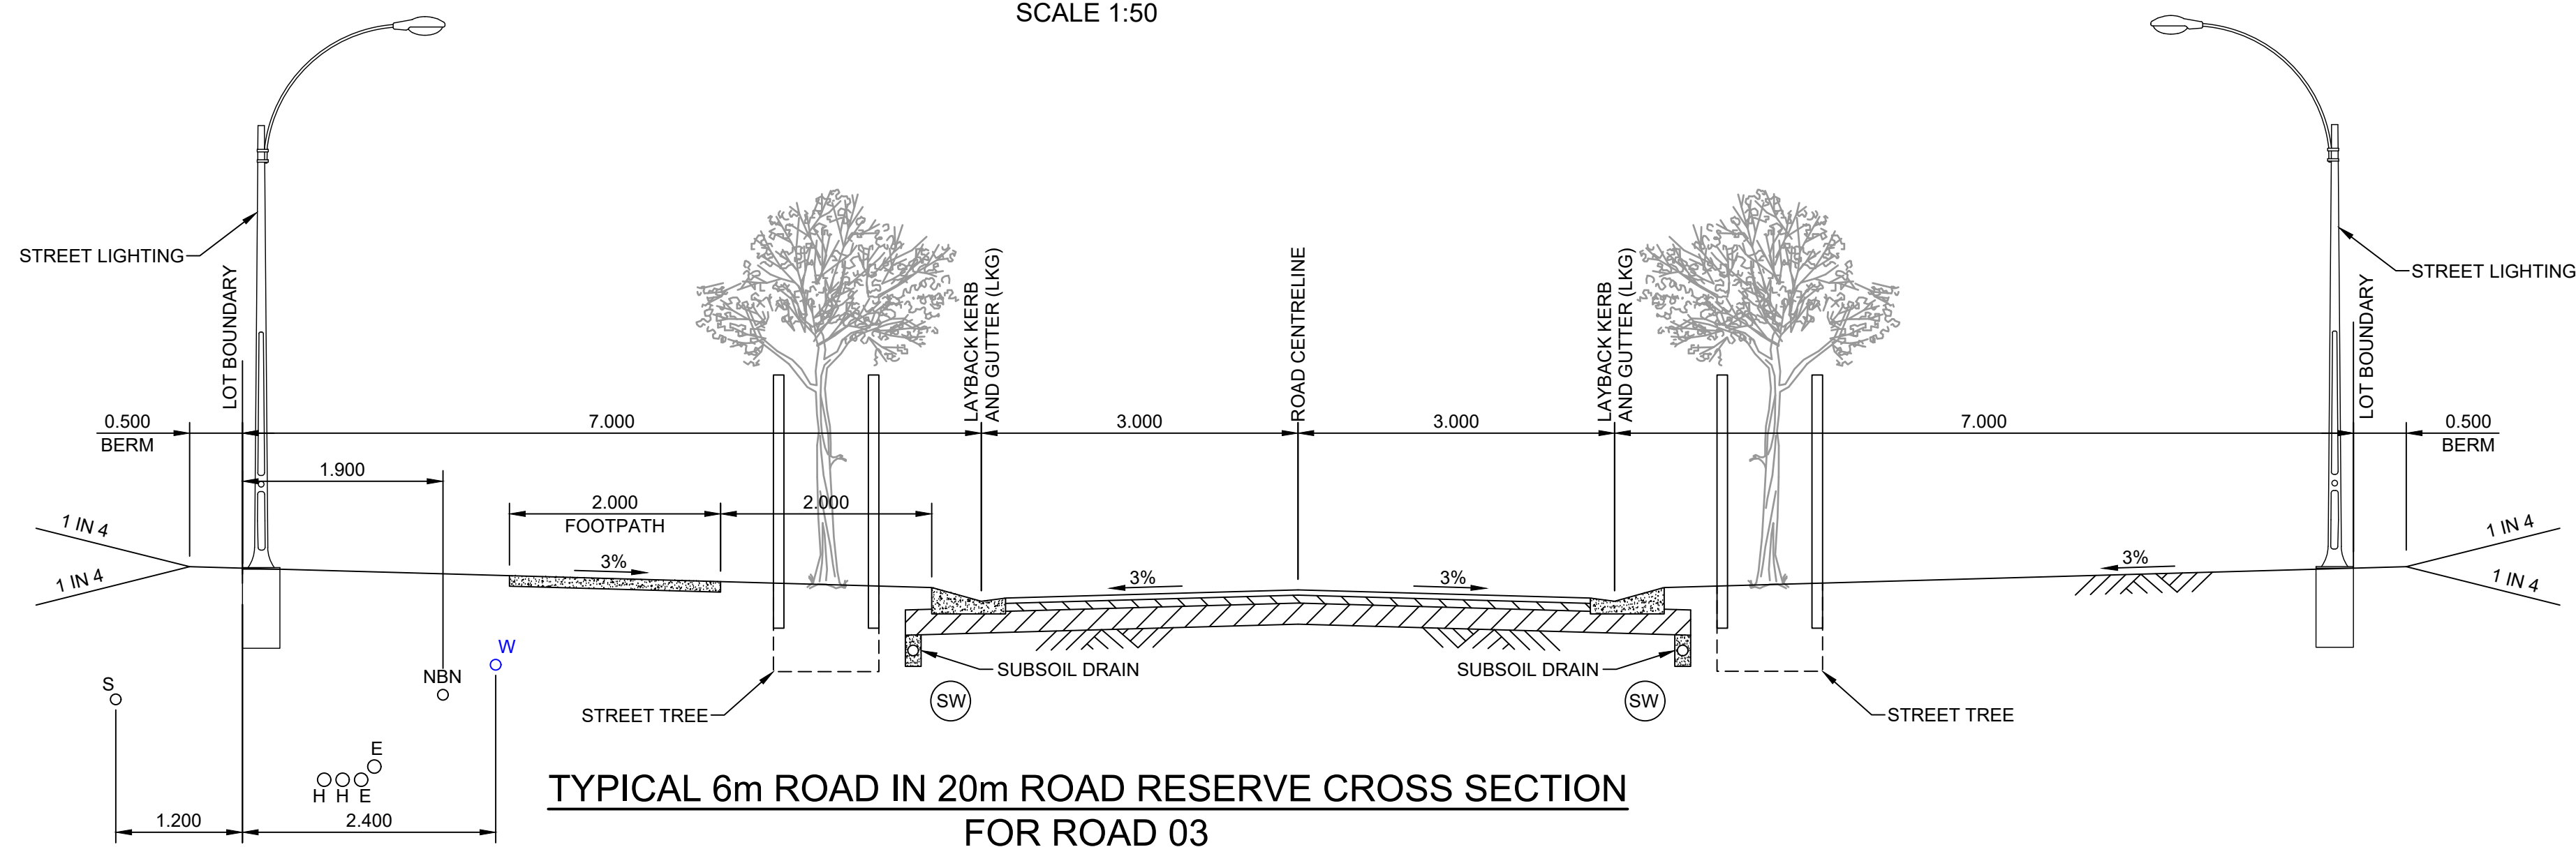

TYPICAL 6m ROAD IN 20m ROAD RESERVE CROSS SECTION
FOR ROAD 03
SCALE 1:50

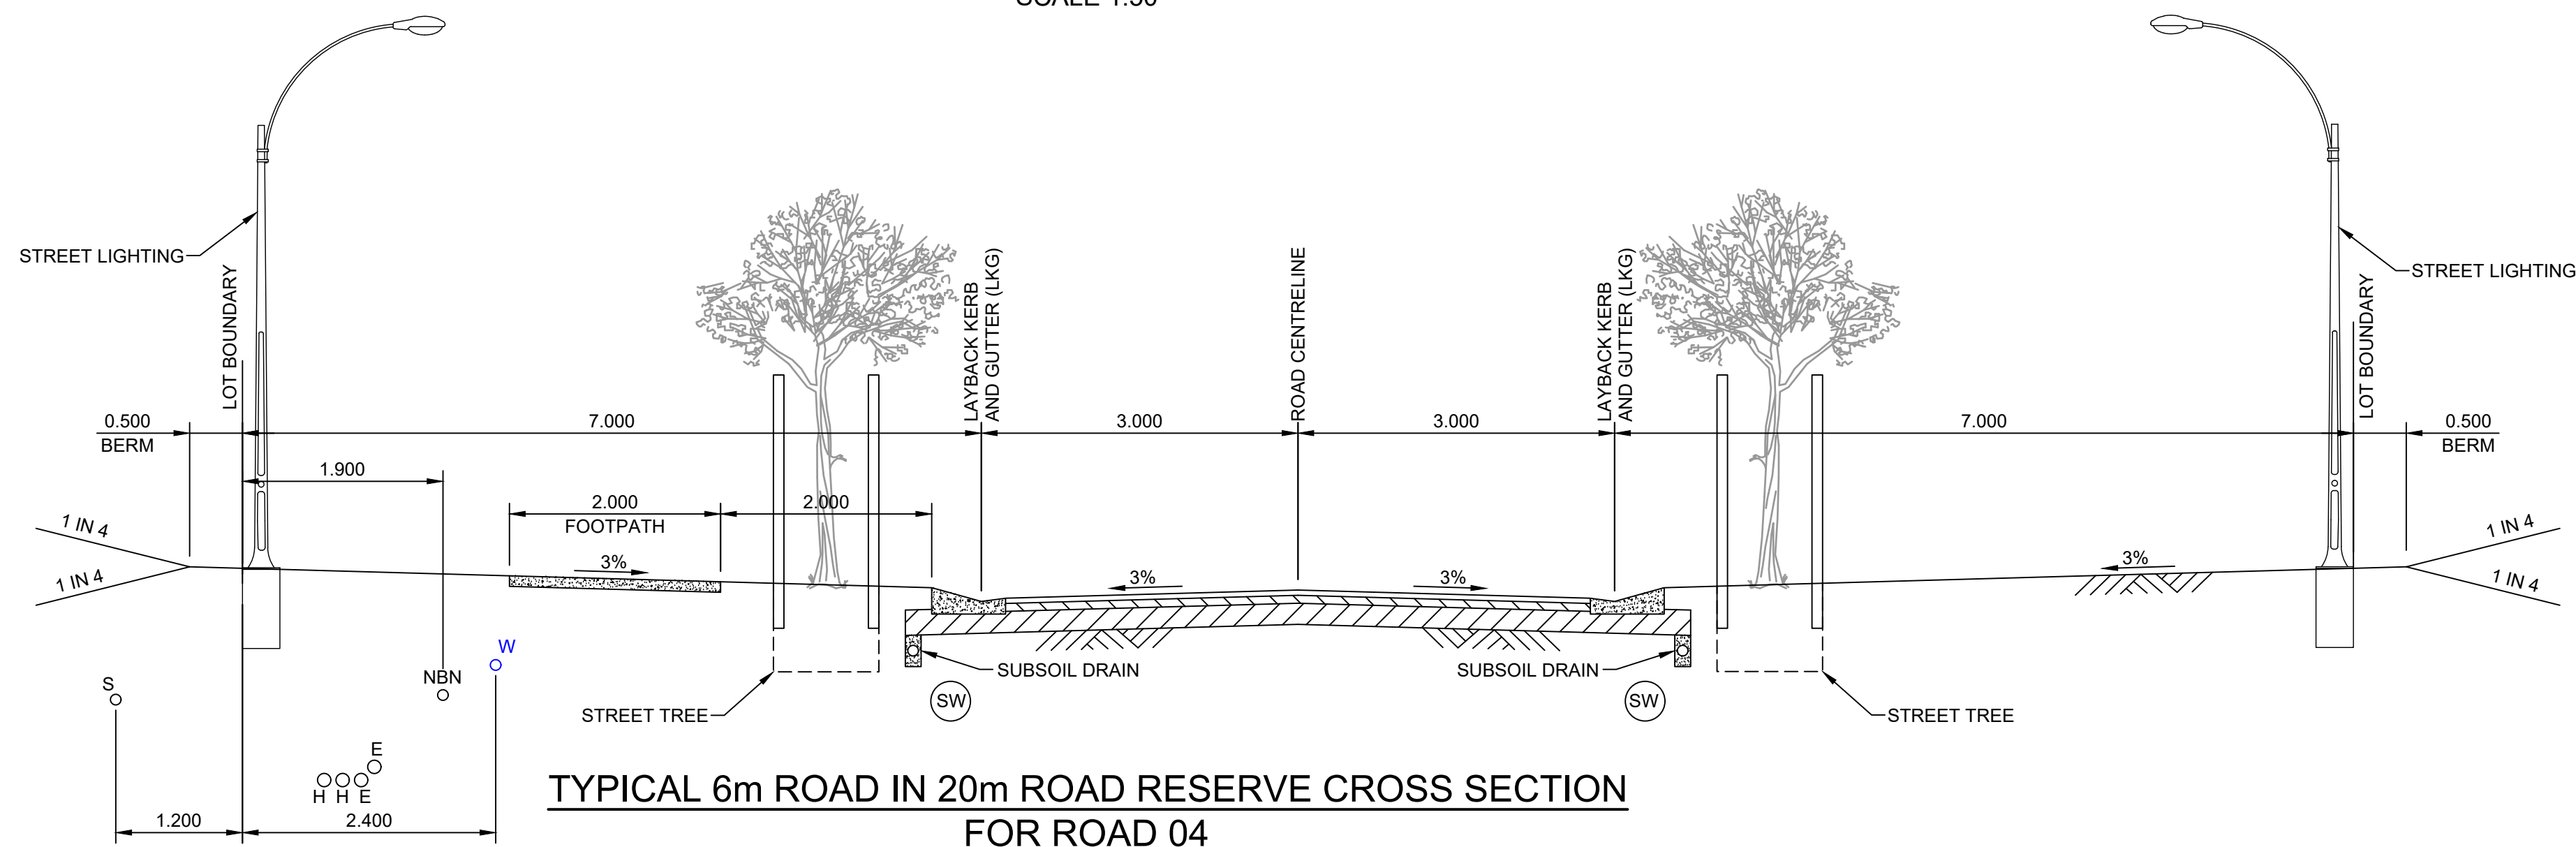

TYPICAL 6m ROAD IN 20m ROAD RESERVE CROSS SECTION
FOR ROAD 04
SCALE 1:50

NOTE:
FOOTPATHS SHOWN ON CROSS SECTIONS ARE FOR INFORMATION ONLY. SEE LAYOUT PLANS FOR CLARIFICATION OF FOOTPATH LOCATION THROUGH SUBDIVISION.




BEWARE!


THE CONTRACTOR IS TO VERIFY THE LOCATION OF ALL EXISTING SERVICES PRIOR TO COMMENCEMENT OF CONSTRUCTION AND SHALL BE RESPONSIBLE, AT THE CONTRACTOR'S EXPENSE, FOR ANY REPAIRS TO DAMAGE CAUSED DURING CONSTRUCTION.

DIAL BEFORE YOU DIG
www.1100.com.au


RATIO: 1:50 (AT A1 ORIGINAL)	DATUM: AUSTRALIAN HEIGHT DATUM ORIGIN: SSM RL DATE OF PLAN: MARCH 2020	SURVEY DESIGN DRAWN CHECK'D	APS CJG CJG MJP	REV =	DESCRIPTION	BY	DATE	aps allen price & scarratts pty ltd land and development consultants Nowra Office: 75 Plunkett Street, Nowra NSW 2541 Kiama Office: 1/28 Bong Bong Street, Kiama NSW 2533 phone: (02) 4421 6544 consultants@allenprice.com.au www.allenprice.com.au	PRELIMINARY TYPICAL ROAD CROSS SECTIONS PLAN SHEET 02 OVER CULBURRA ROAD AT CULBURRA BEACH FOR SEALARK PTY LTD	DRAWING STATUS PRELIMINARY NOT TO BE USED FOR CONSTRUCTION PURPOSES	DRAWING NUMBER 25405-121	SHEET 22 OF 29	REVISION P1
---	--	--------------------------------------	--------------------------	----------	-------------	----	------	--	--	--	------------------------------------	---------------------------------	-----------------------

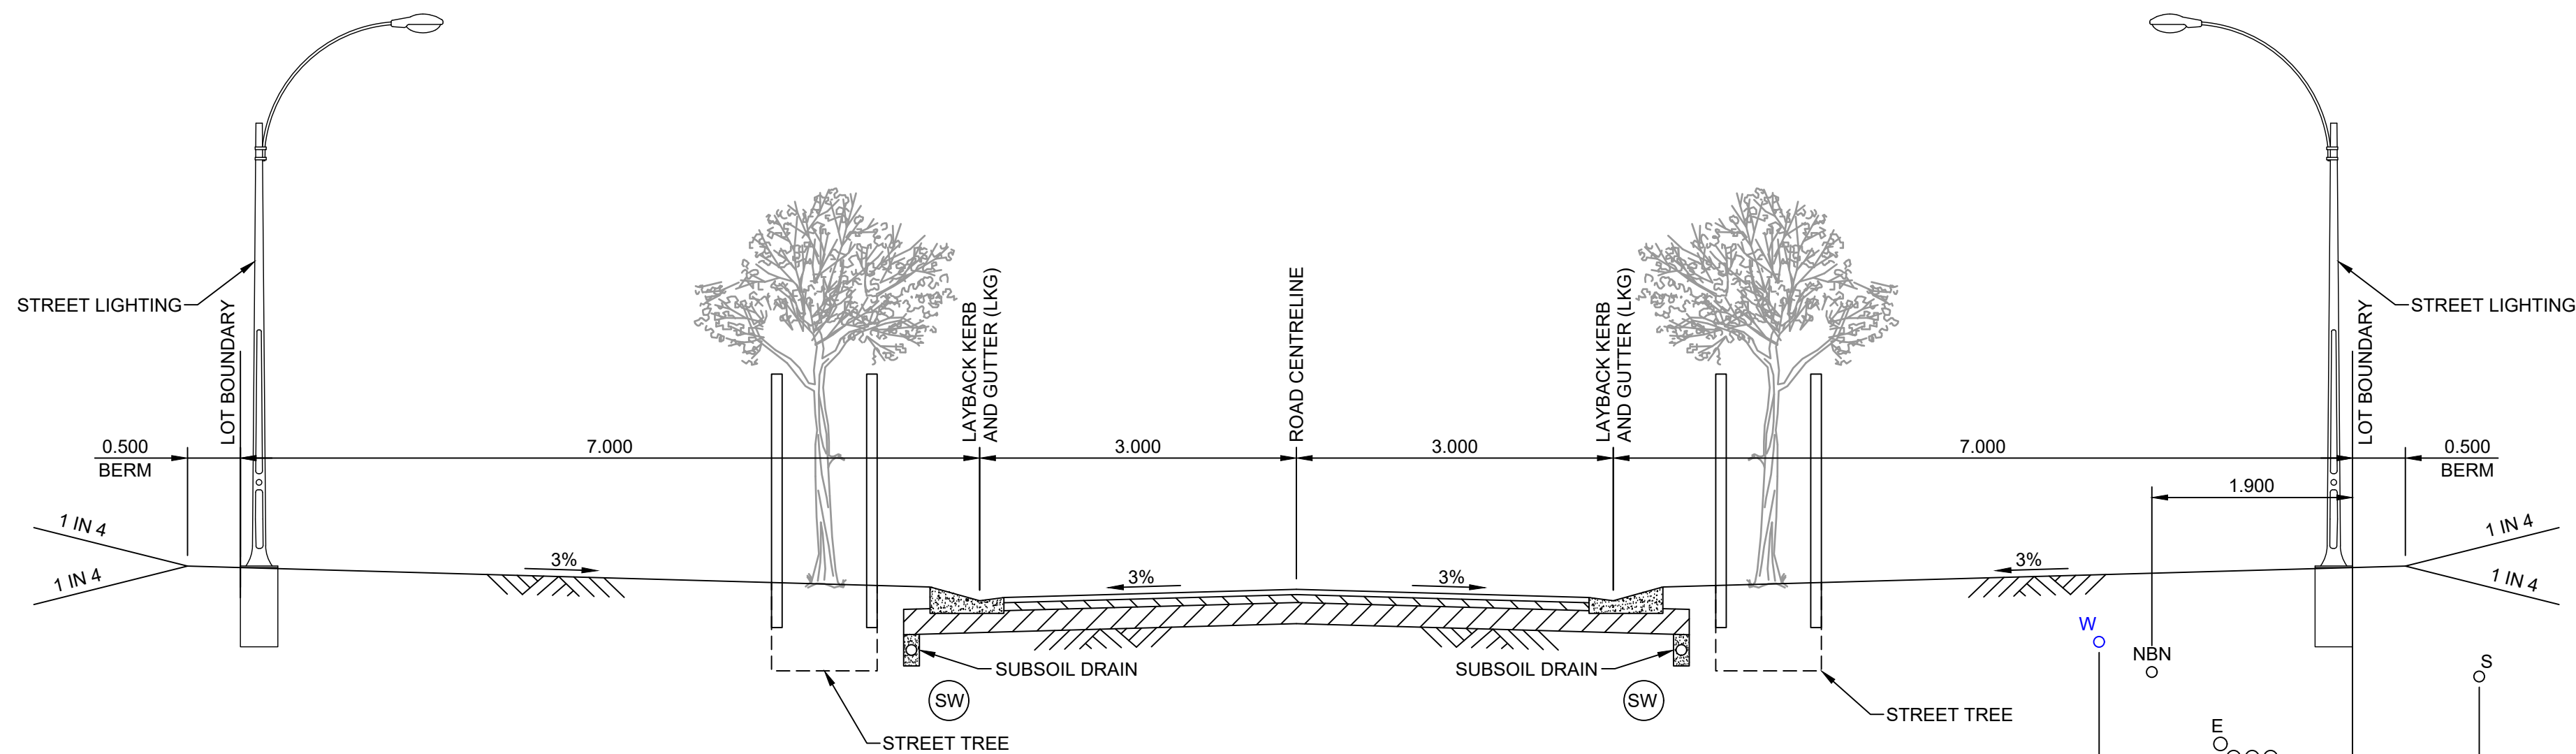

TYPICAL 6m ROAD IN 20m ROAD RESERVE CROSS SECTION
FOR ROAD 05
SCALE 1:50

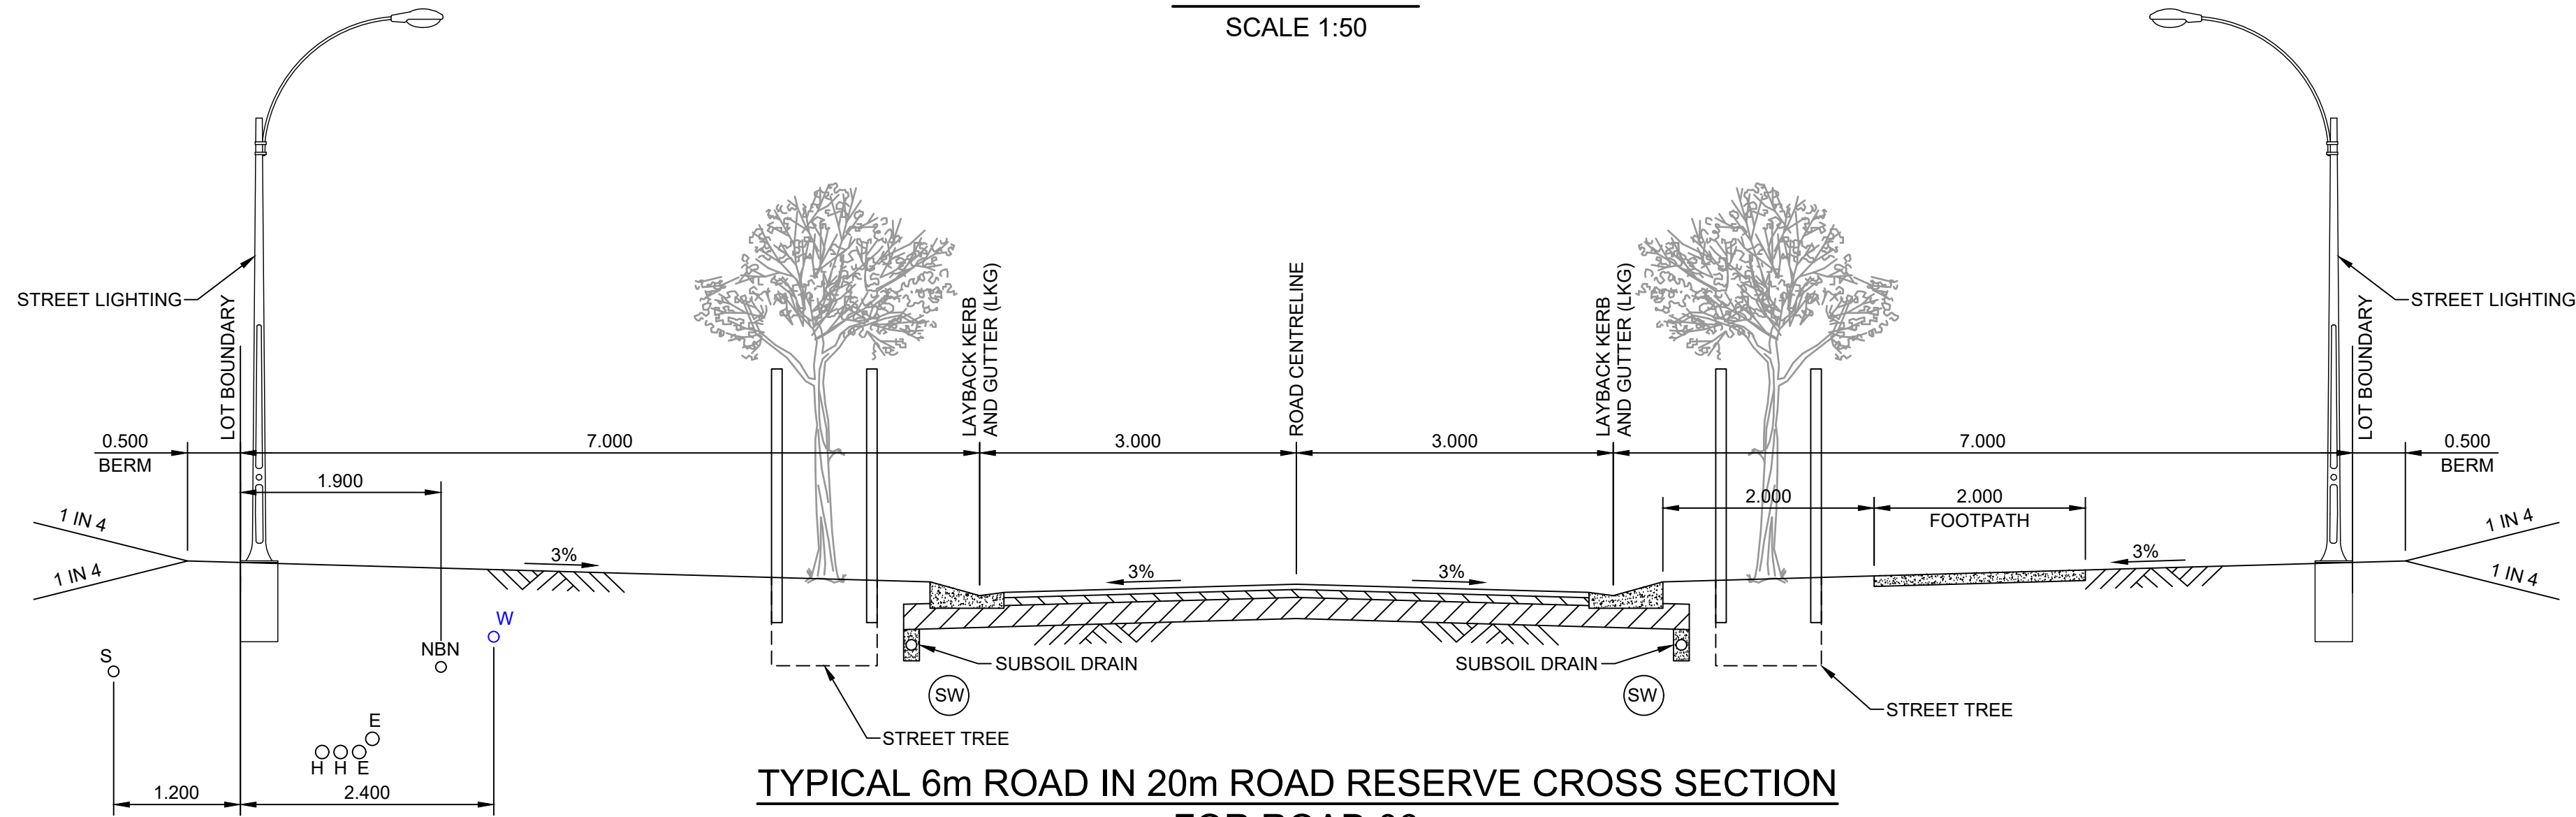


TYPICAL 6m ROAD IN 20m ROAD RESERVE CROSS SECTION
FOR ROAD 06
SCALE 1:50

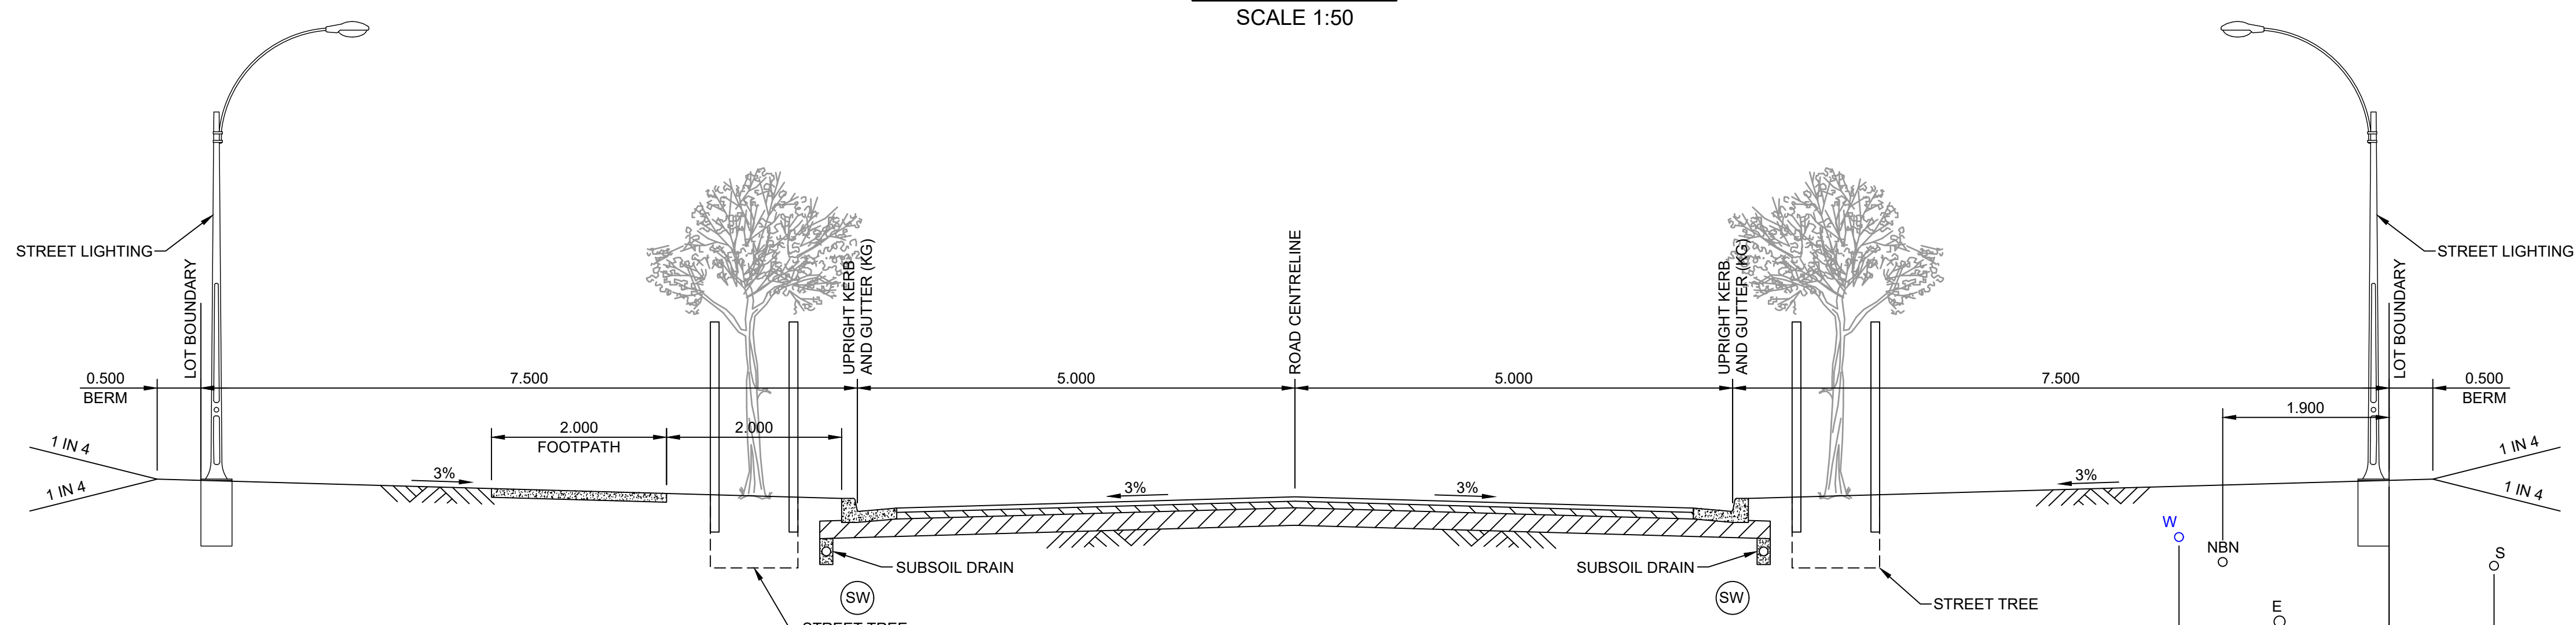

TYPICAL 10m ROAD IN 25m ROAD RESERVE CROSS SECTION FOR ROAD 07
SCALE 1:50

NOTE:
FOOTPATHS SHOWN ON CROSS SECTIONS ARE FOR INFORMATION ONLY. SEE LAYOUT PLANS FOR CLARIFICATION OF FOOTPATH LOCATION THROUGH SUBDIVISION.

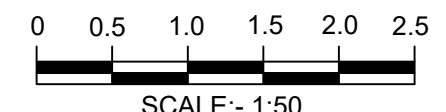


BEWARE!


DIAL BEFORE YOU DIG
www.1100.com.au

THE CONTRACTOR IS TO VERIFY THE LOCATION OF ALL EXISTING SERVICES PRIOR TO COMMENCEMENT OF CONSTRUCTION AND SHALL BE RESPONSIBLE, AT THE CONTRACTOR'S EXPENSE, FOR ANY REPAIRS TO DAMAGE CAUSED DURING CONSTRUCTION.


RATIO: 1:50 (AT A1 ORIGINAL)	DATUM: AUSTRALIAN HEIGHT DATUM	SURVEY	APS	REV	DESCRIPTION	BY	DATE	allen price & scarratts pty ltd land and development consultants Nowra Office: 75 Plunkett Street, Nowra NSW 2541 Kiama Office: 1/28 Bong Bong Street, Kiama NSW 2533 phone: (02) 4421 6544 consultants@allenprice.com.au www.allenprice.com.au	PRELIMINARY TYPICAL ROAD CROSS SECTIONS PLAN SHEET 03 OVER CULBURRA ROAD AT CULBURRA BEACH FOR SEALARK PTY LTD	DRAWING STATUS PRELIMINARY NOT TO BE USED FOR CONSTRUCTION PURPOSES
	ORIGIN: SSM RL	DESIGN	CJG							DRAWING NUMBER 25405-122
	DATE OF PLAN: MARCH 2020	DRAWN	CJG							SHEET 23 OF 29 REVISION P1

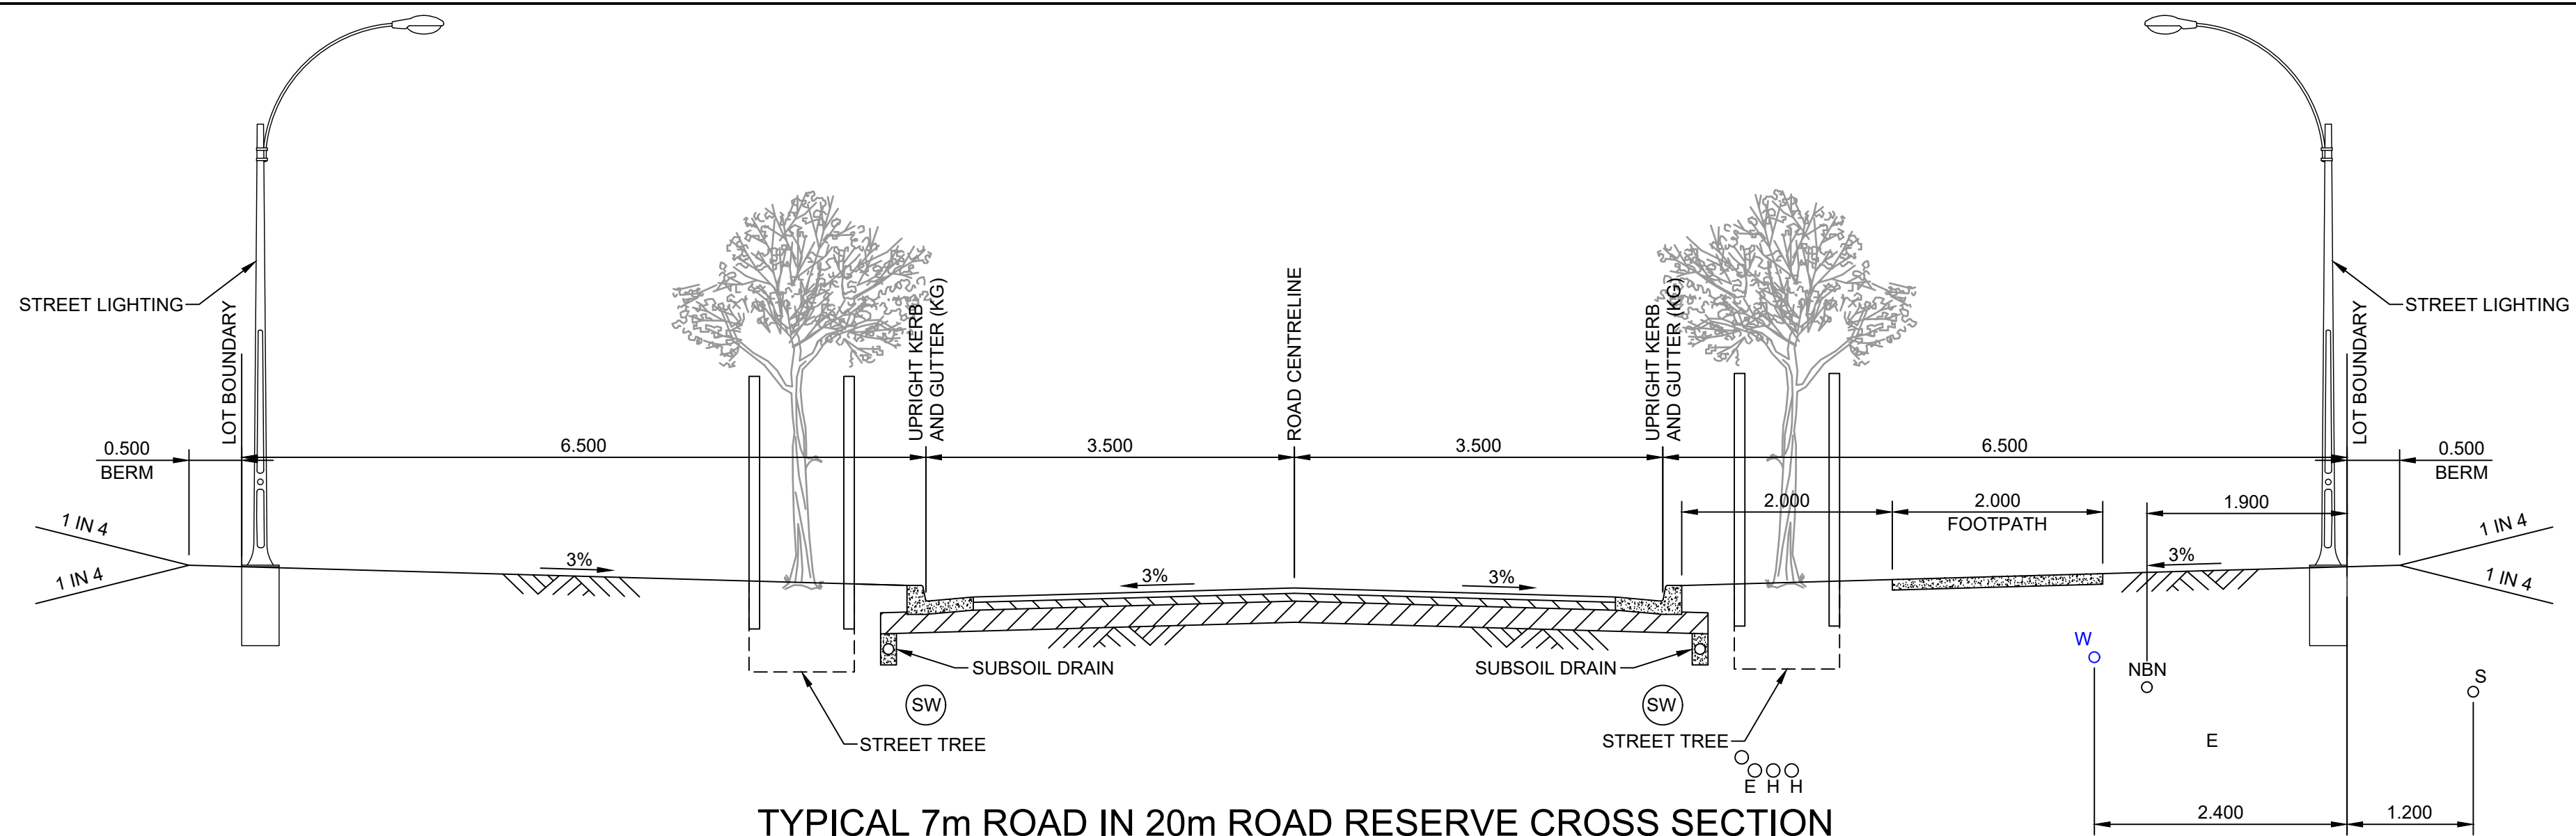

**TYPICAL 7m ROAD IN 20m ROAD RESERVE CROSS SECTION
FOR ROAD 08**
SCALE 1:50

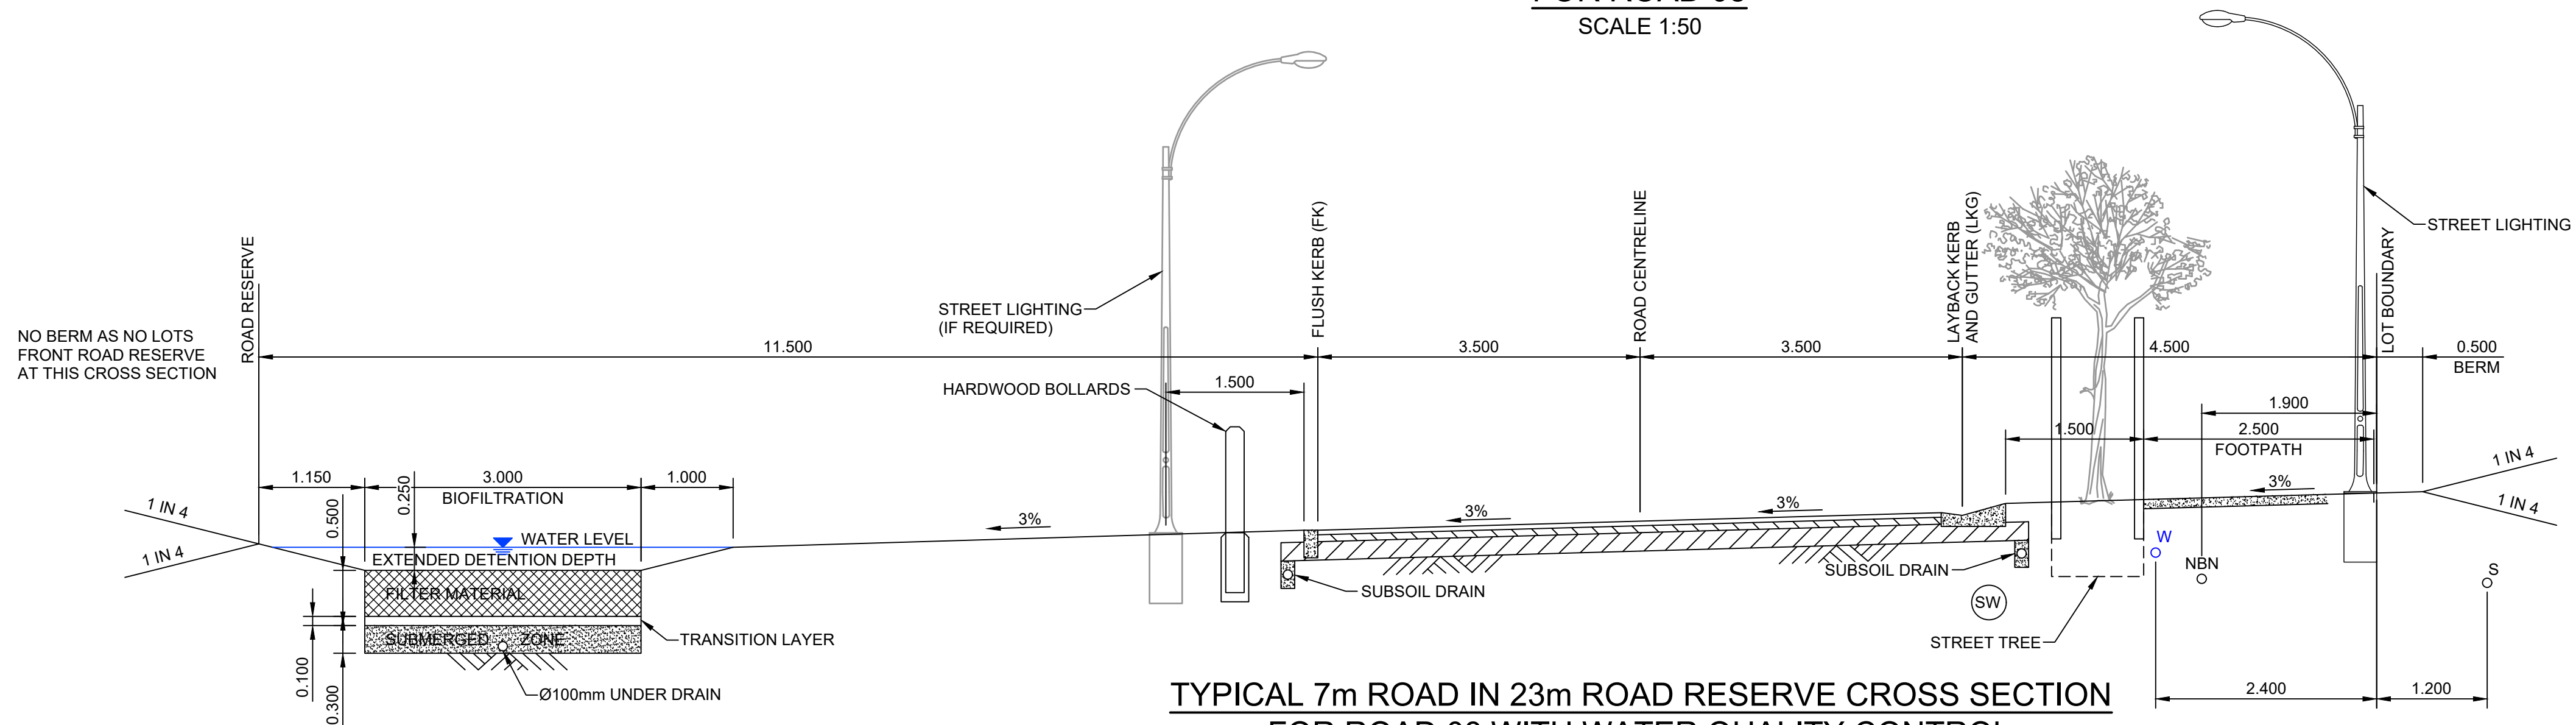

**TYPICAL 7m ROAD IN 23m ROAD RESERVE CROSS SECTION
FOR ROAD 08 WITH WATER QUALITY CONTROL**
SCALE 1:50

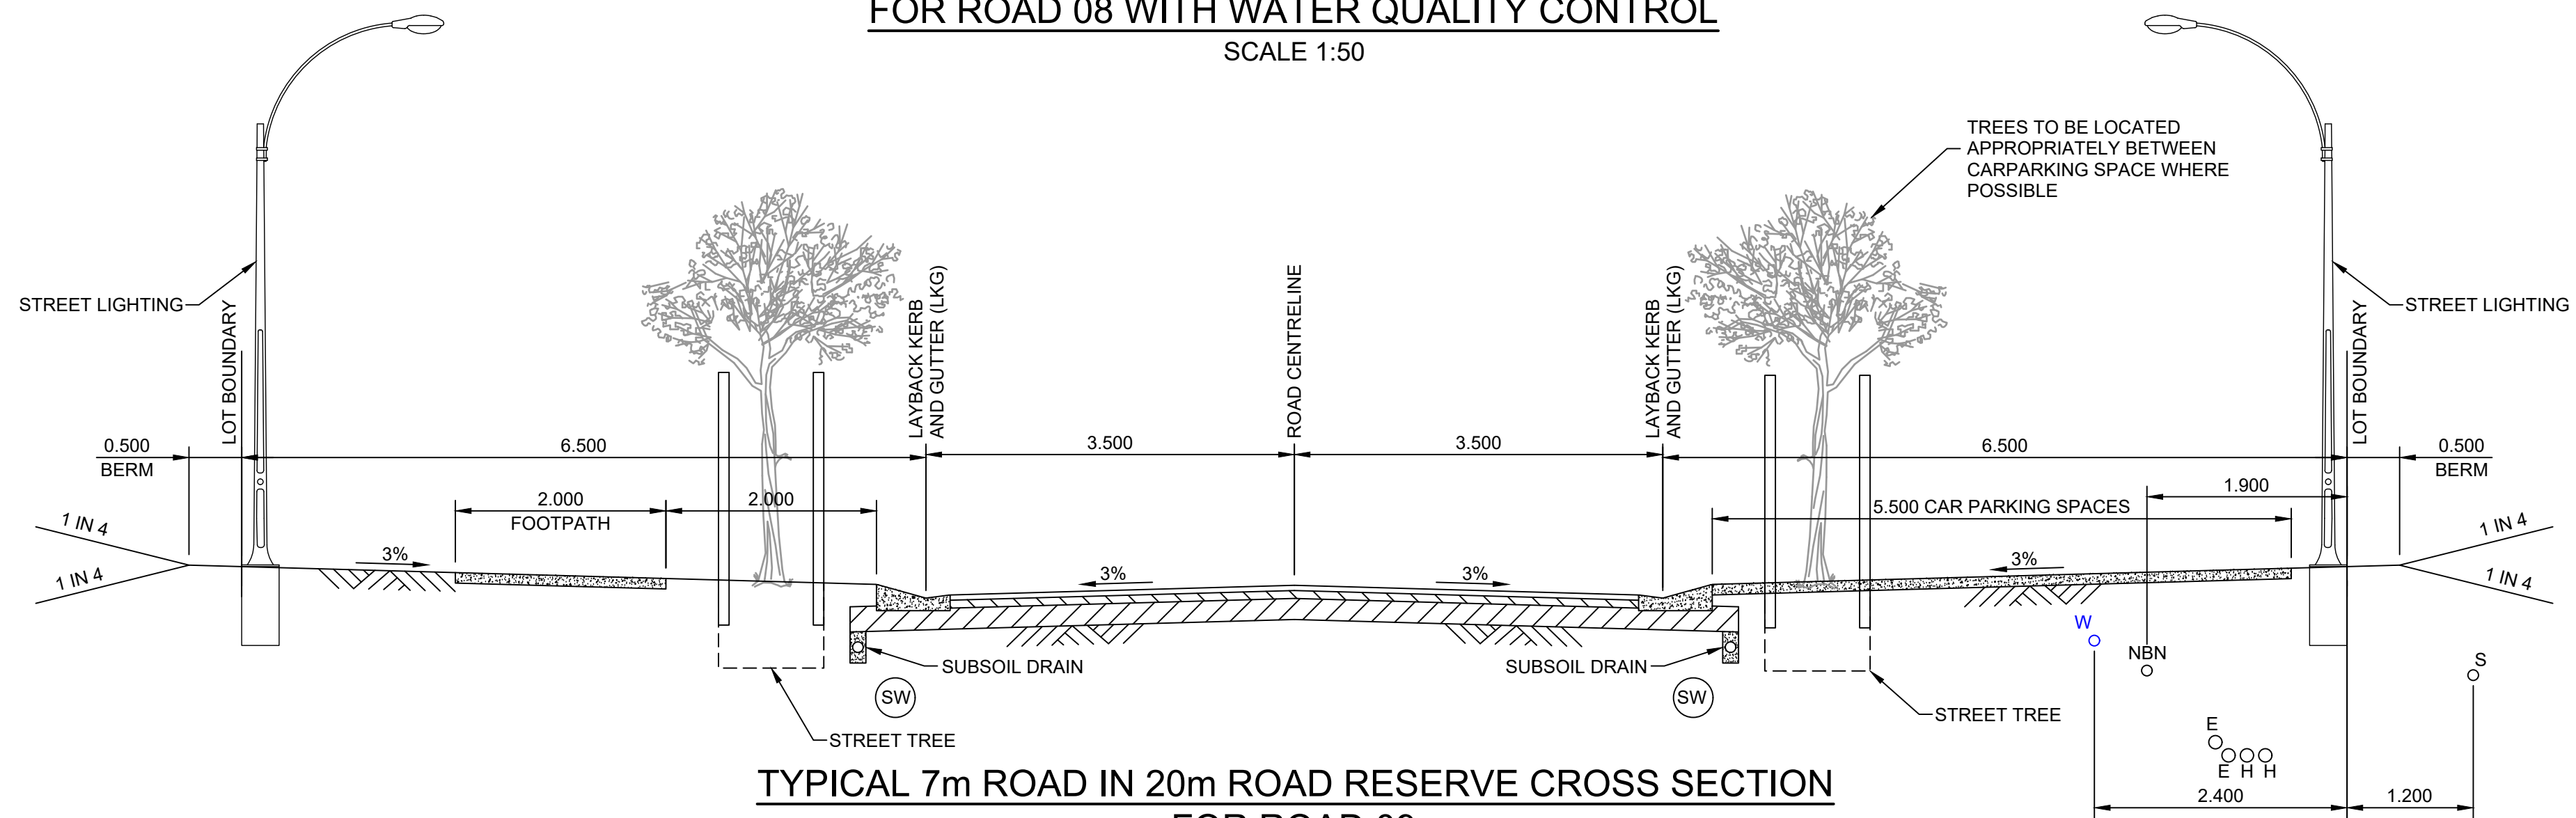

**TYPICAL 7m ROAD IN 20m ROAD RESERVE CROSS SECTION
FOR ROAD 09**
SCALE 1:50

NOTE:
FOOTPATHS SHOWN ON CROSS SECTIONS ARE FOR INFORMATION ONLY. SEE LAYOUT PLANS FOR CLARIFICATION OF FOOTPATH LOCATION THROUGH SUBDIVISION.

**PROFESSIONAL
STANDARDS
SCHEME**
Liability limited by a scheme
approved under Professional
Standards Legislation




BEWARE!

THE CONTRACTOR IS TO VERIFY THE LOCATION OF ALL EXISTING SERVICES PRIOR TO COMMENCEMENT OF CONSTRUCTION AND SHALL BE RESPONSIBLE, AT THE CONTRACTOR'S EXPENSE, FOR ANY REPAIRS TO DAMAGE CAUSED DURING CONSTRUCTION.




RATIO: 1:50 (AT A1 ORIGINAL)	DATUM: AUSTRALIAN HEIGHT DATUM	SURVEY	APS	REV	DESCRIPTION	BY	DATE	 allen price & scarratts pty ltd land and development consultants Nowra Office: 75 Plunkett Street, Nowra NSW 2541 Kiama Office: 1/28 Bong Bong Street, Kiama NSW 2533 phone: (02) 4421 6544 consultants@allenprice.com.au www.allenprice.com.au	PRELIMINARY TYPICAL ROAD CROSS SECTIONS PLAN SHEET 04 OVER CULBURRA ROAD AT CULBURRA BEACH FOR SEALARK PTY LTD	DRAWING STATUS PRELIMINARY NOT TO BE USED FOR CONSTRUCTION PURPOSES	
	ORIGIN: SSM RL	DESIGN	CJG	=						DRAWING NUMBER 25405-123	SHEET 24 OF 29 REVISION P1
	DATE OF PLAN: MARCH 2020	DRAWN	CJG								
		CHECK'D	MJP								


M:\Projects\20000\25405\Drawings\25405-123.dwg

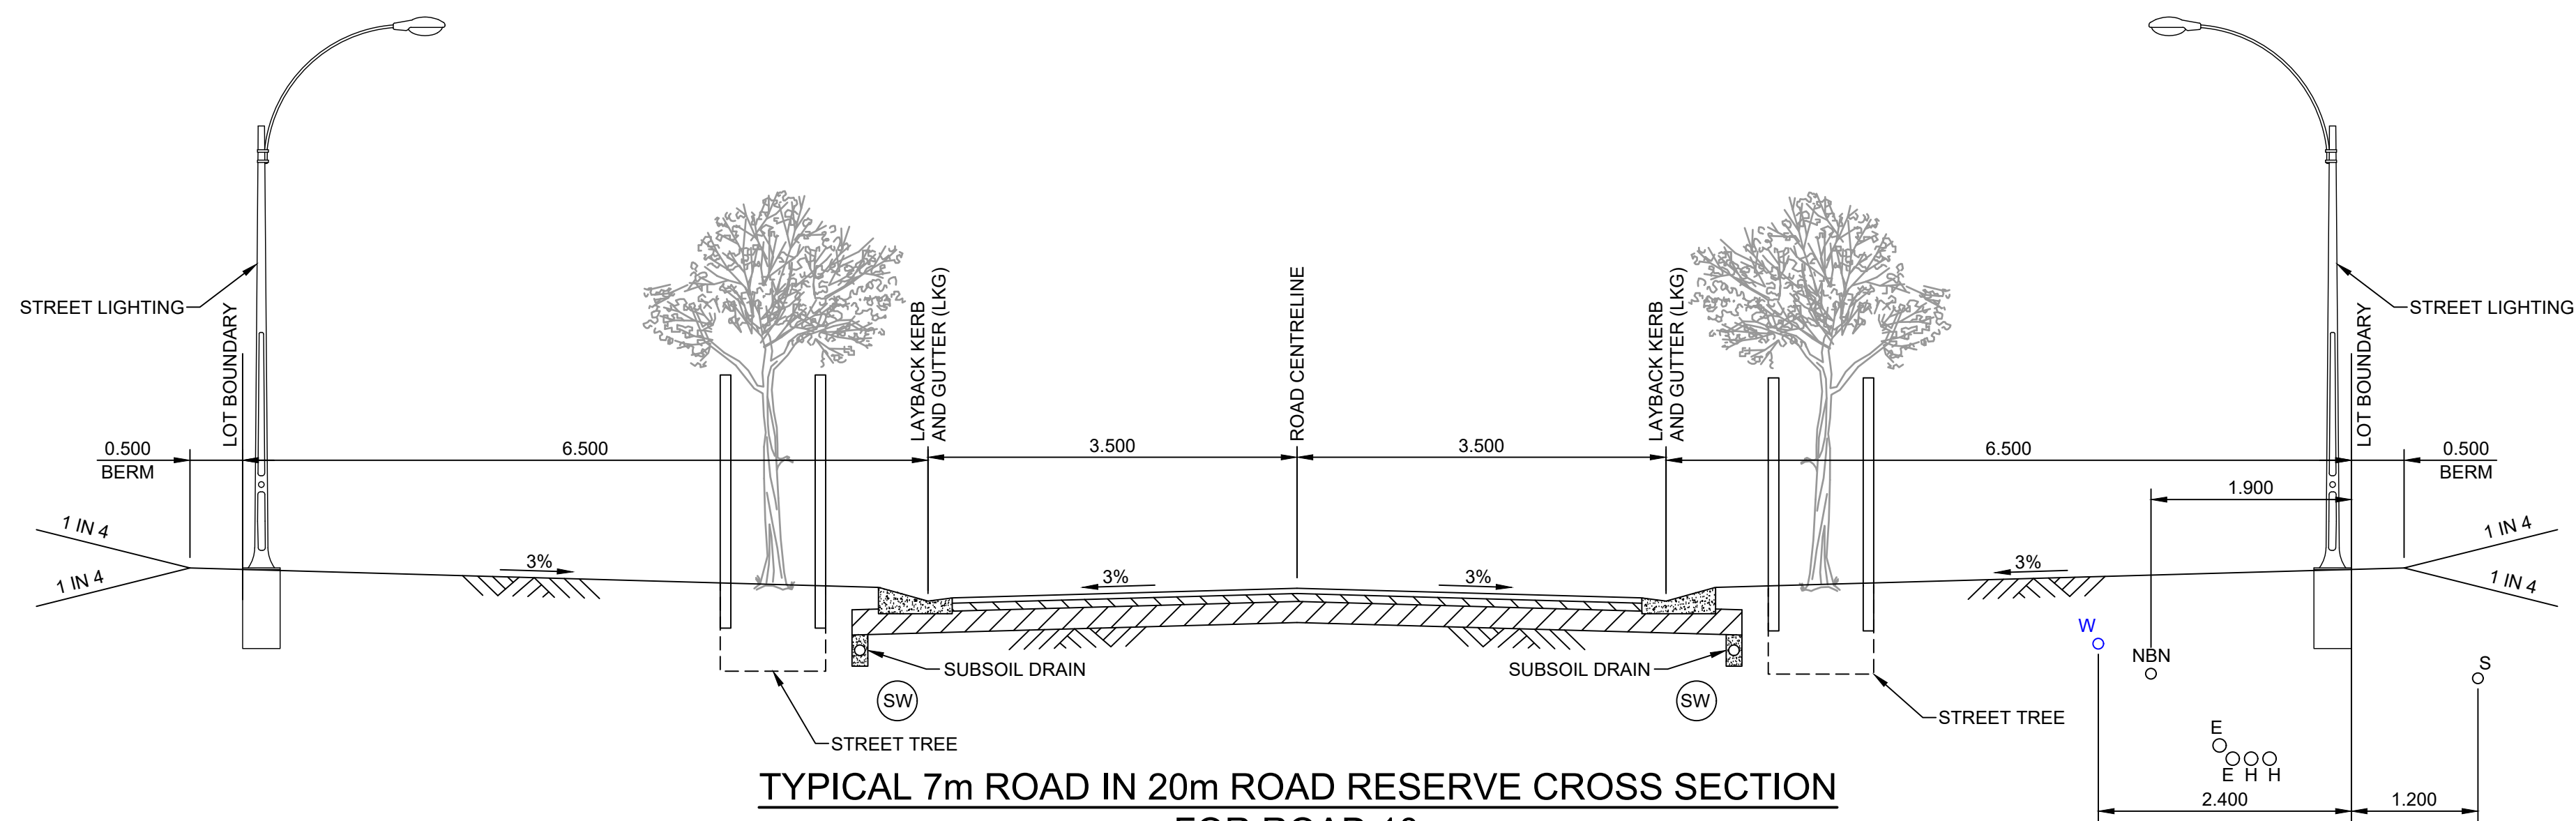

TYPICAL 7m ROAD IN 20m ROAD RESERVE CROSS SECTION
FOR ROAD 10
SCALE 1:50

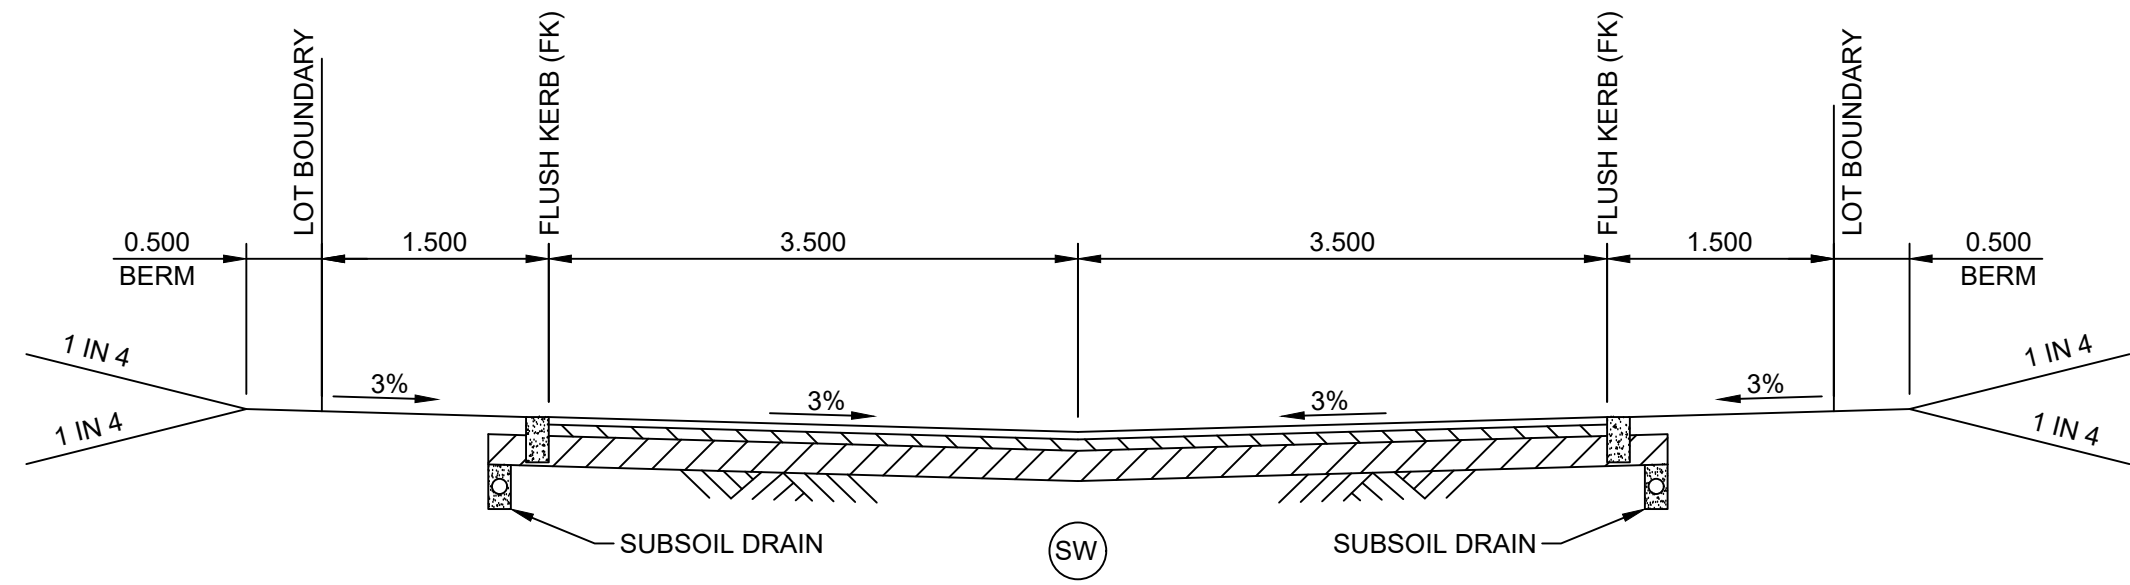

TYPICAL 7m ROAD IN 10m ROAD RESERVE CROSS SECTION
FOR ACCESS ROAD 01
SCALE 1:50

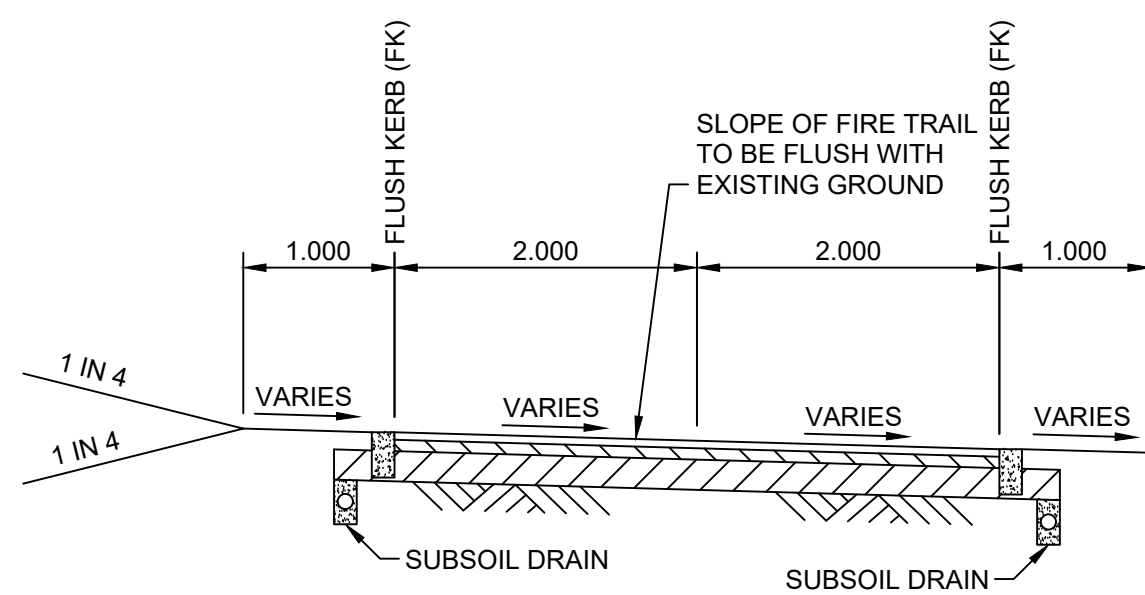

TYPICAL 4m FIRE TRAIL PRIVATE PROPERTY/PUBLIC RESERVE CROSS SECTION
FOR EMERGENCY EGRESS ROUTE 01 AND 02
SCALE 1:50

NOTE:
FOOTPATHS SHOWN ON CROSS SECTIONS ARE FOR INFORMATION ONLY. SEE LAYOUT PLANS FOR CLARIFICATION OF FOOTPATH LOCATION THROUGH SUBDIVISION.






BEWARE!

THE CONTRACTOR IS TO VERIFY THE LOCATION OF ALL EXISTING SERVICES PRIOR TO COMMENCEMENT OF CONSTRUCTION AND SHALL BE RESPONSIBLE, AT THE CONTRACTOR'S EXPENSE, FOR ANY REPAIRS TO DAMAGE CAUSED DURING CONSTRUCTION.

DIAL BEFORE YOU DIG
www.1100.com.au

RATIO: 1:50 (AT A1 ORIGINAL)	DATUM: AUSTRALIAN HEIGHT DATUM ORIGIN: SSM RL DATE OF PLAN: MARCH 2020	SURVEY DESIGN C/JG DRAWN C/JG CHECK'D MJP	APS REV =	DESCRIPTION	BY	DATE	aps allen price & scarratts pty ltd land and development consultants Nowra Office: 75 Plunkett Street, Nowra NSW 2541 Kiama Office: 1/28 Bong Bong Street, Kiama NSW 2533 phone: (02) 4421 6544 consultants@allenprice.com.au www.allenprice.com.au	PRELIMINARY TYPICAL ROAD CROSS SECTIONS PLAN SHEET 05 OVER CULBURRA ROAD AT CULBURRA BEACH FOR SEALARK PTY LTD	DRAWING STATUS PRELIMINARY NOT TO BE USED FOR CONSTRUCTION PURPOSES	DRAWING NUMBER 25405-124	SHEET 25 OF 29	REVISION P1
---	--	--	--------------	-------------	----	------	--	--	--	------------------------------------	---------------------------------	-----------------------

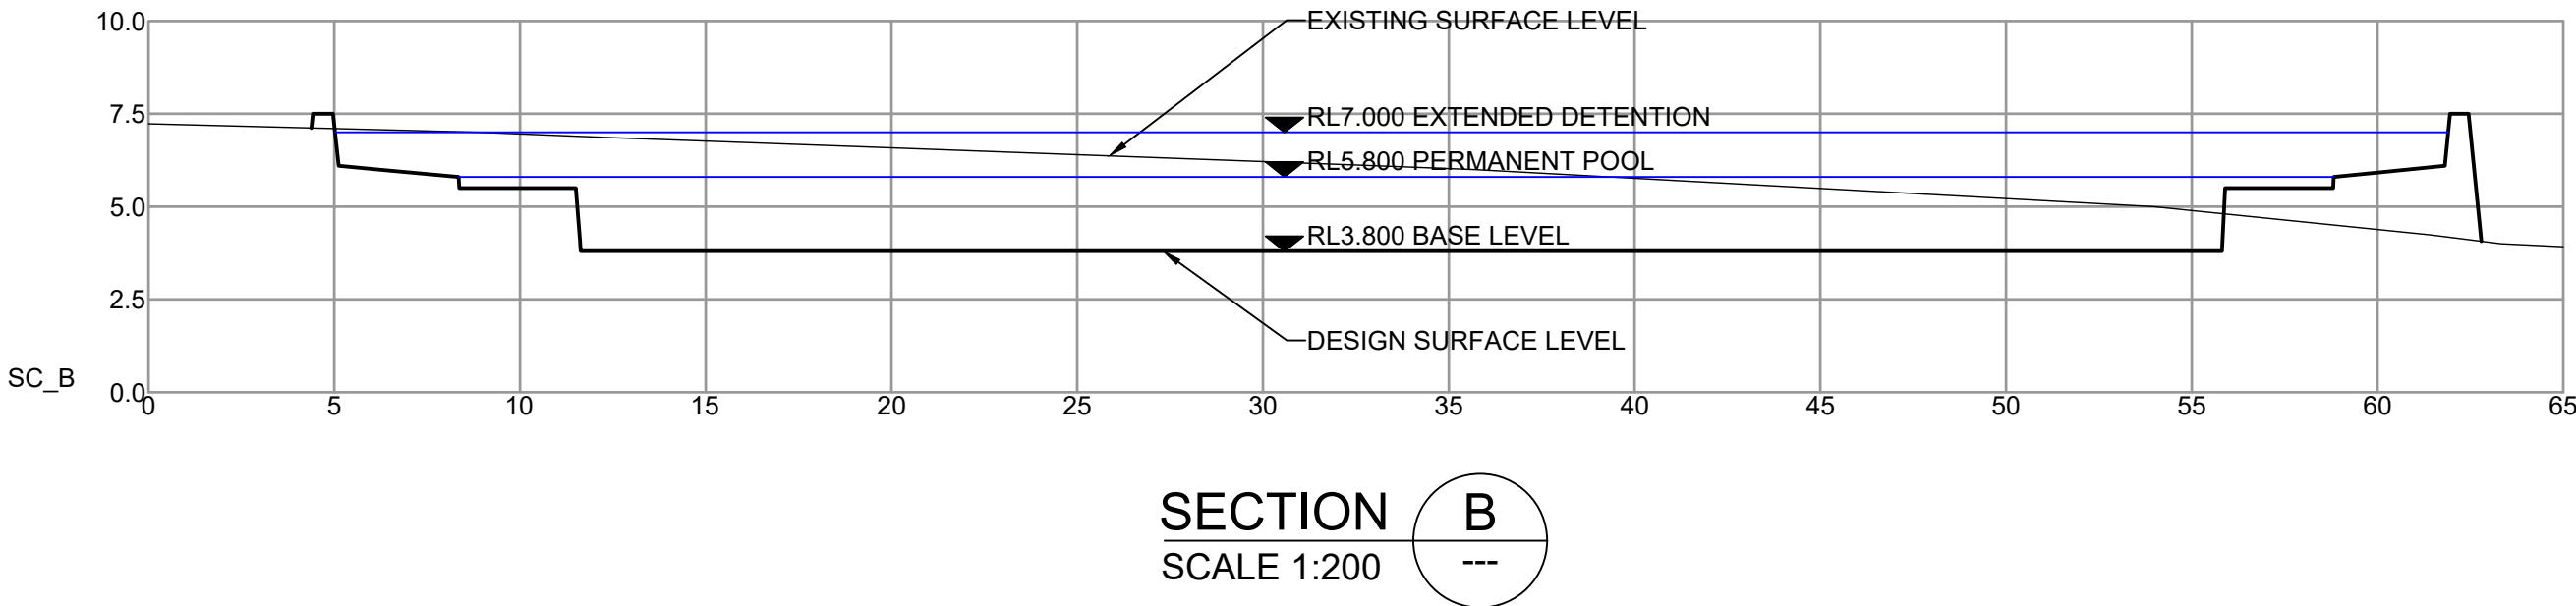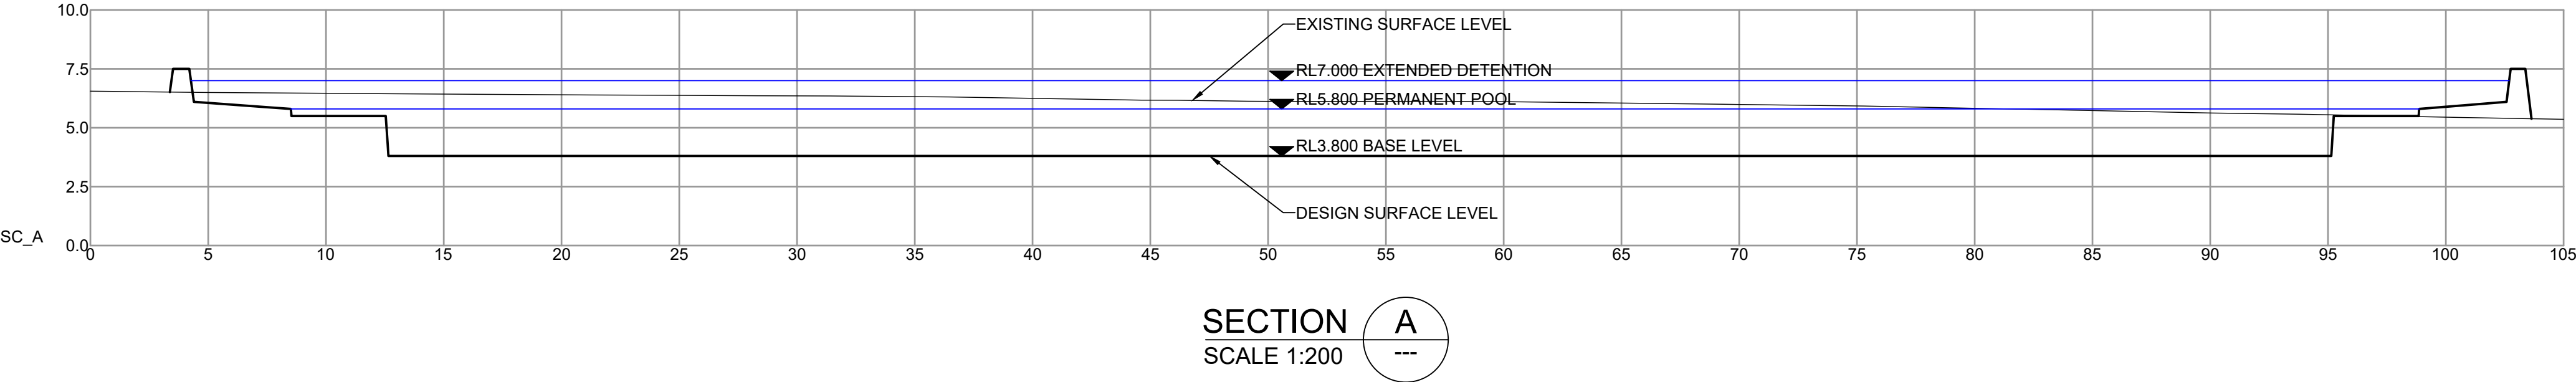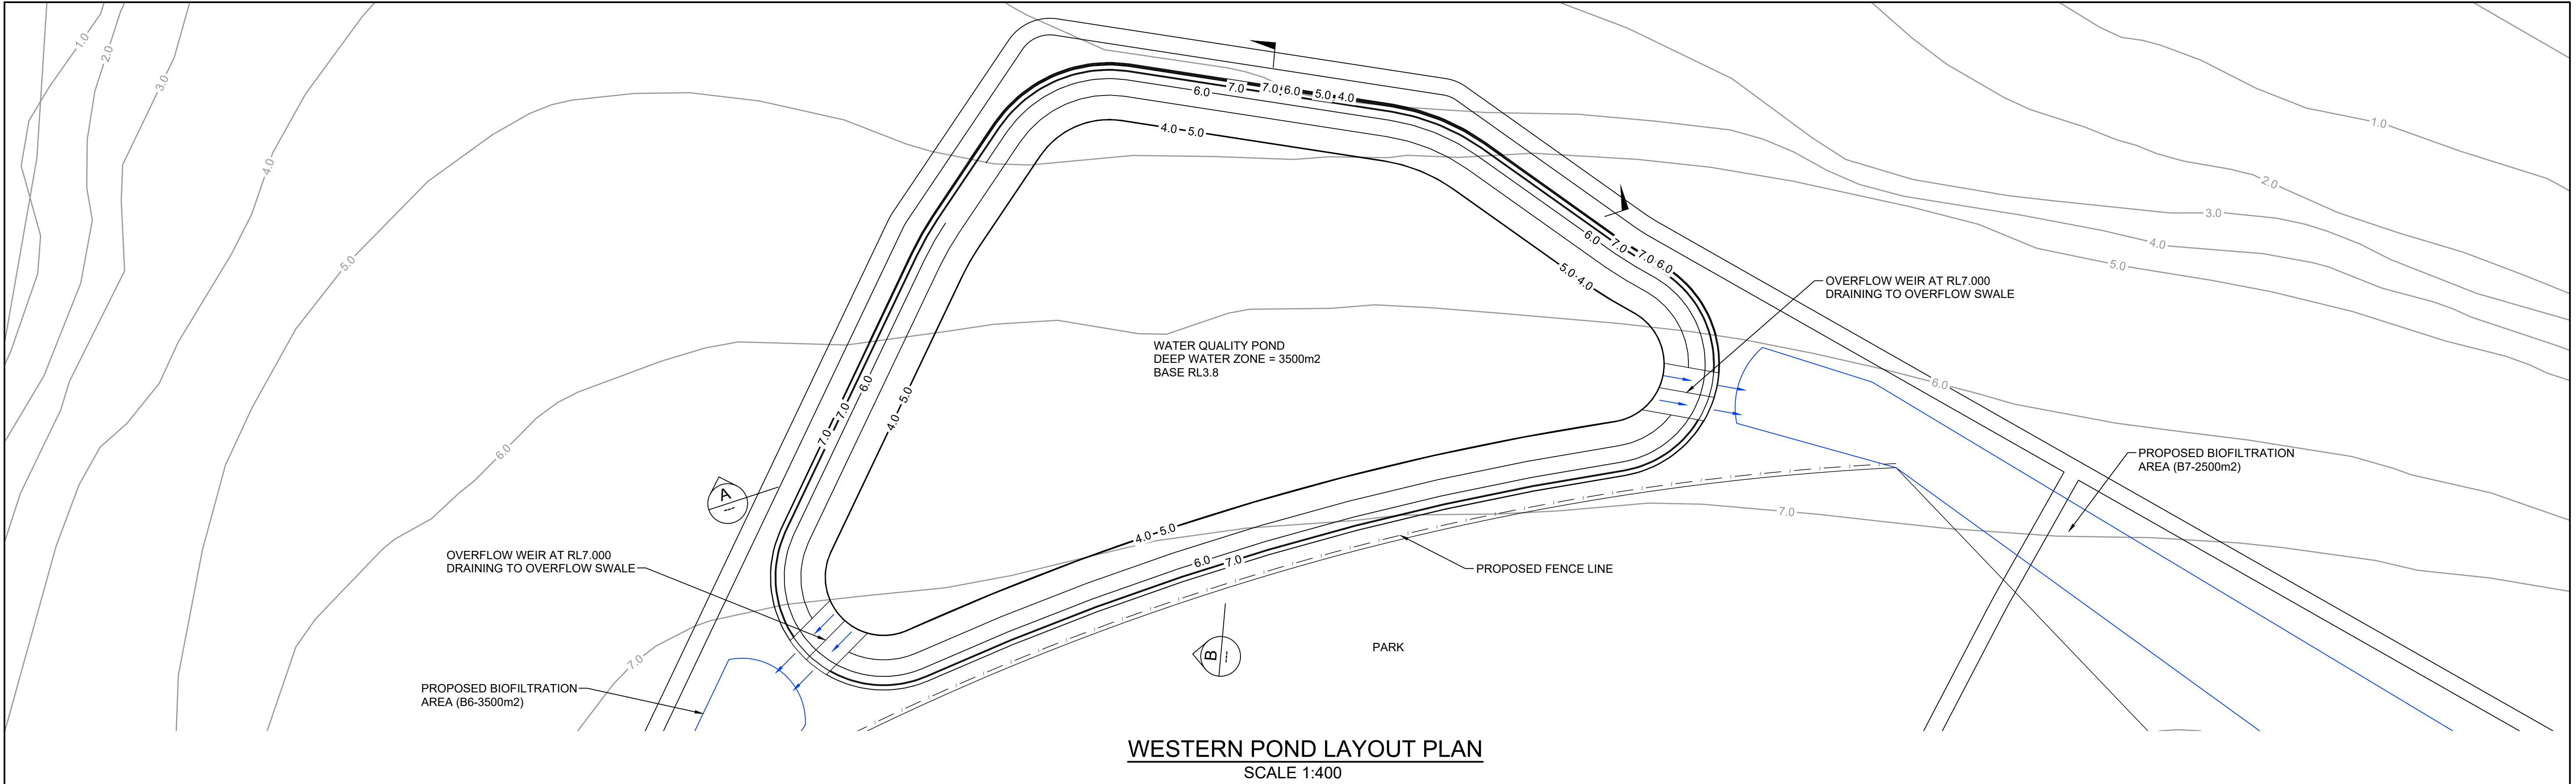

BEWARE!

THE CONTRACTOR IS TO VERIFY THE LOCATION OF ALL EXISTING SERVICES PRIOR TO COMMENCEMENT OF CONSTRUCTION AND SHALL BE RESPONSIBLE, AT THE CONTRACTOR'S EXPENSE, FOR ANY REPAIRS TO DAMAGE CAUSED DURING CONSTRUCTION.



DIAL BEFORE YOU DIG
www.1100.com.au

RATIO: AS NOTED (AT A1 ORIGINAL)	DATUM: AUSTRALIAN HEIGHT DATUM	SURVEY	APS	REV	DESCRIPTION	BY	DATE	 allen price & scarratts pty ltd land and development consultants Nowra Office: 75 Plunkett Street, Nowra NSW 2541 Kiama Office: 1/28 Bong Bong Street, Kiama NSW 2533 phone: (02) 4421 6544 consultants@allenprice.com.au www.allenprice.com.au	WESTERN POND CONCEPT LAYOUT PLAN OVER CULBURRA ROAD AT CULBURRA BEACH FOR SEALARK PTY LTD	DRAWING STATUS PRELIMINARY NOT TO BE USED FOR CONSTRUCTION PURPOSES
	ORIGIN: SSM RL	DESIGN	CJG							DRAWING NUMBER 25405-125
	DATE OF PLAN: MARCH 2020	DRAWN	CJG	CHECK'D	MJP					SHEET 26 OF 29 REVISION P1


PROFESSIONAL STANDARDS SCHEME
Liability limited by a scheme approved under Professional Standards Legislation

0 2.5 5.0 7.5 10
SCALE:- 1:200

0 5 10 15 20
SCALE:- 1:400

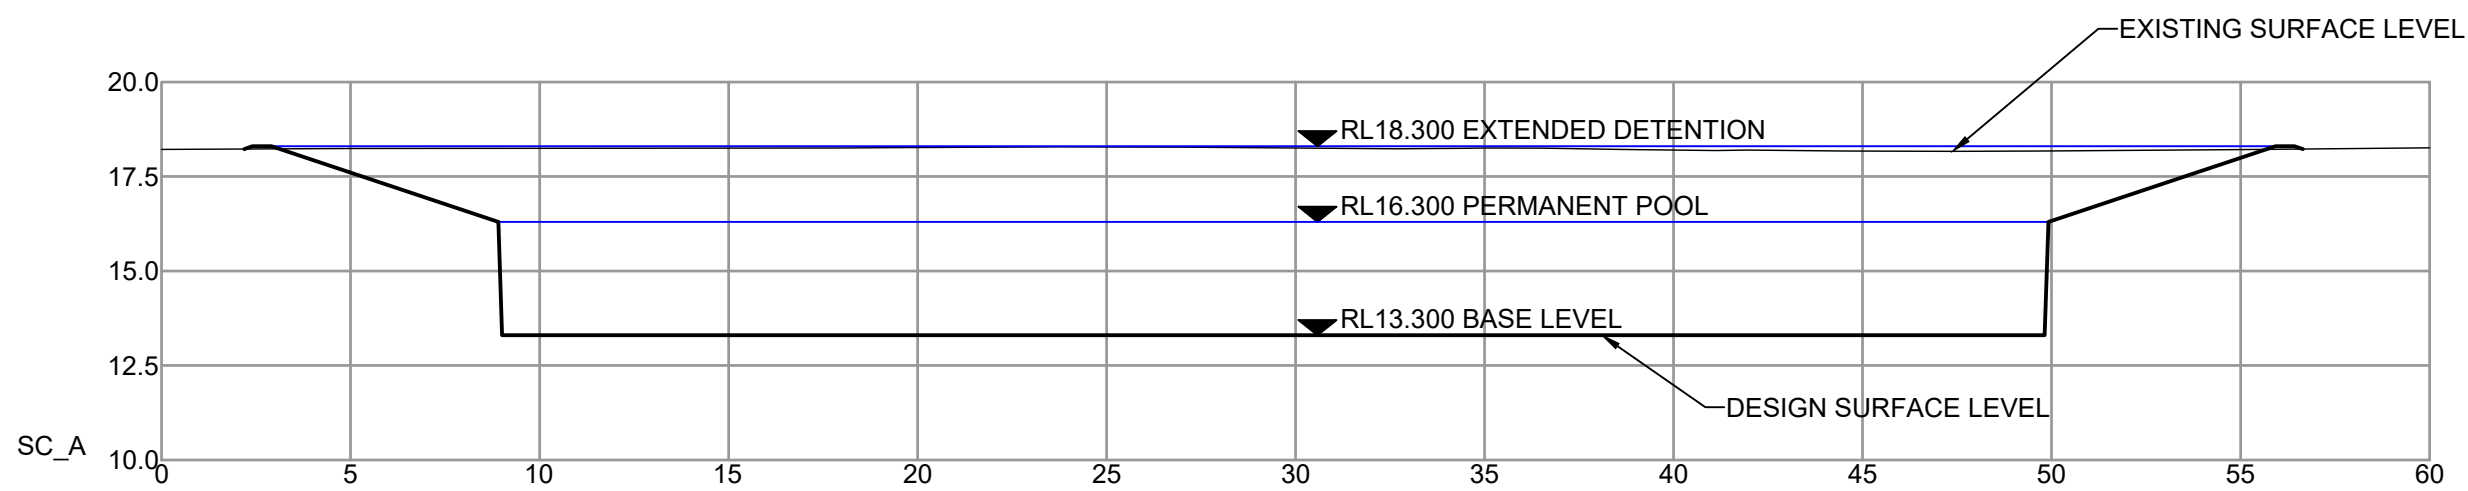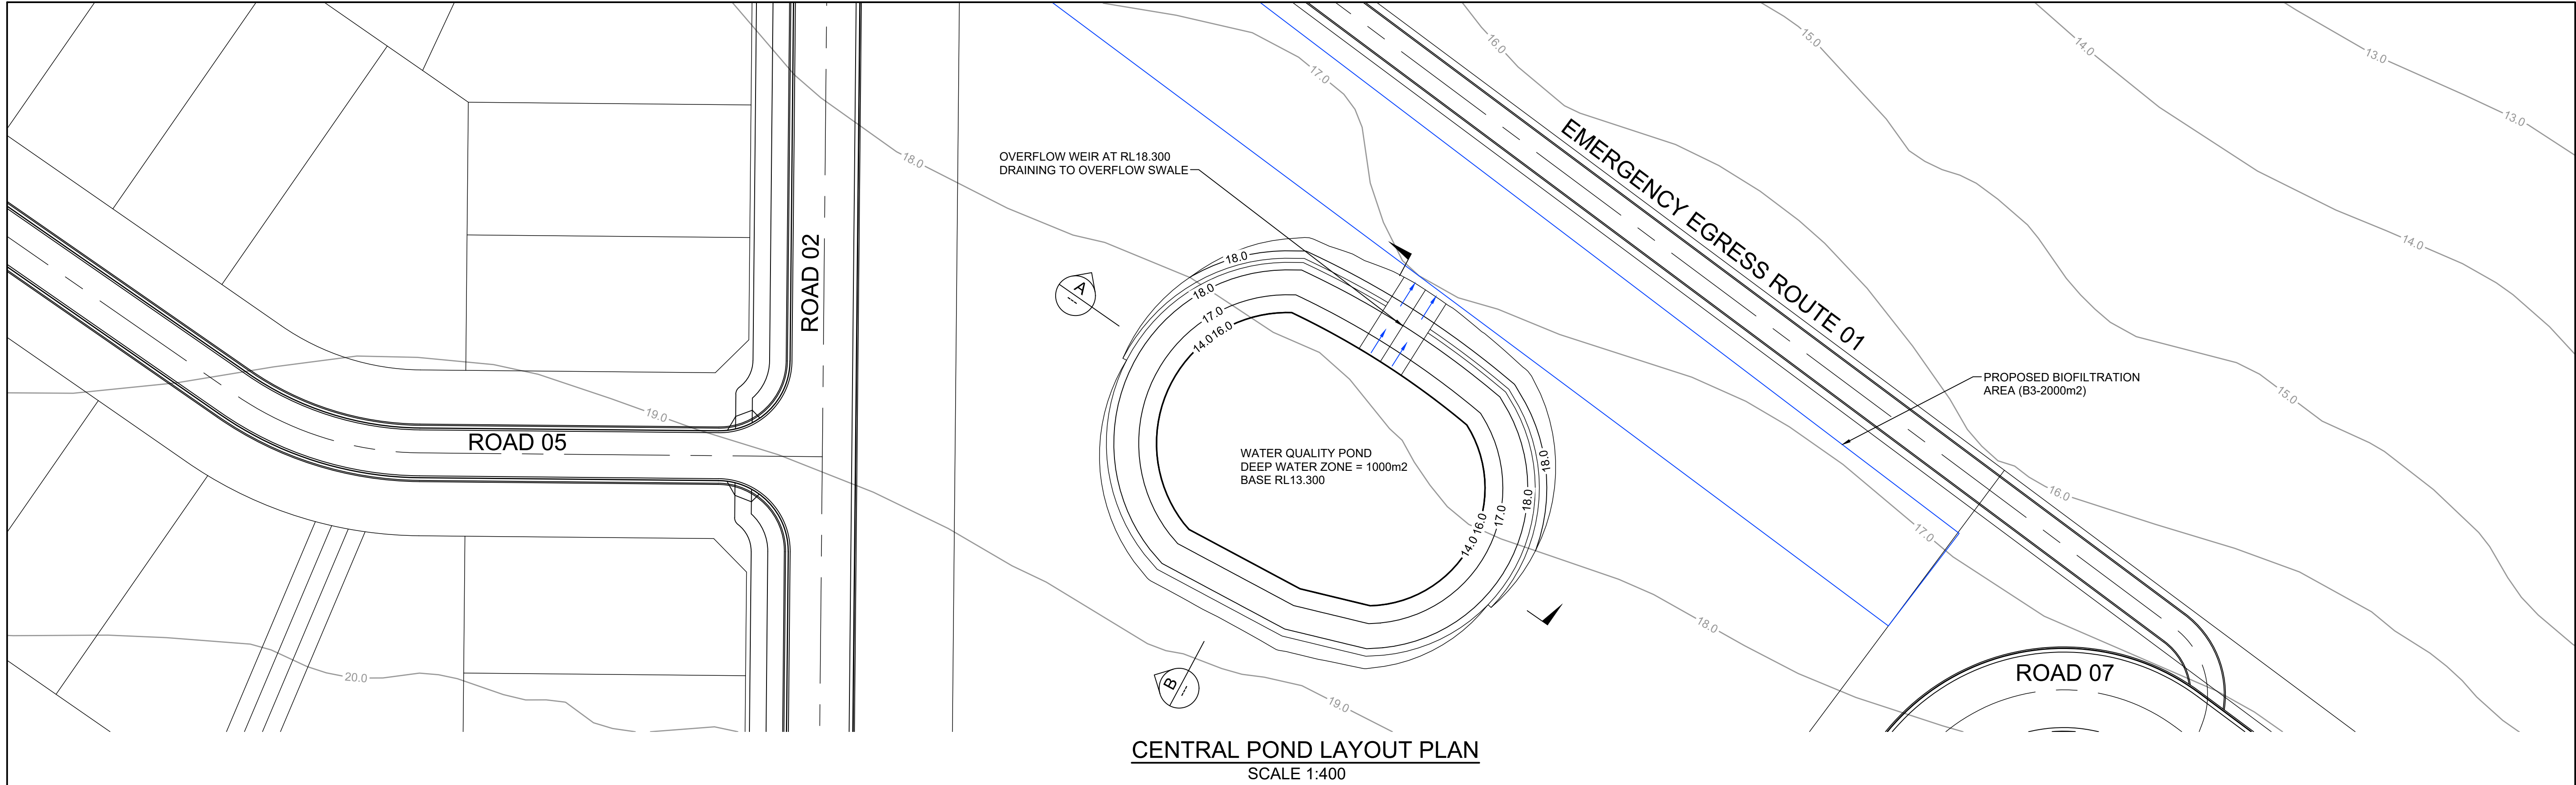

SECTION A
SCALE 1:200

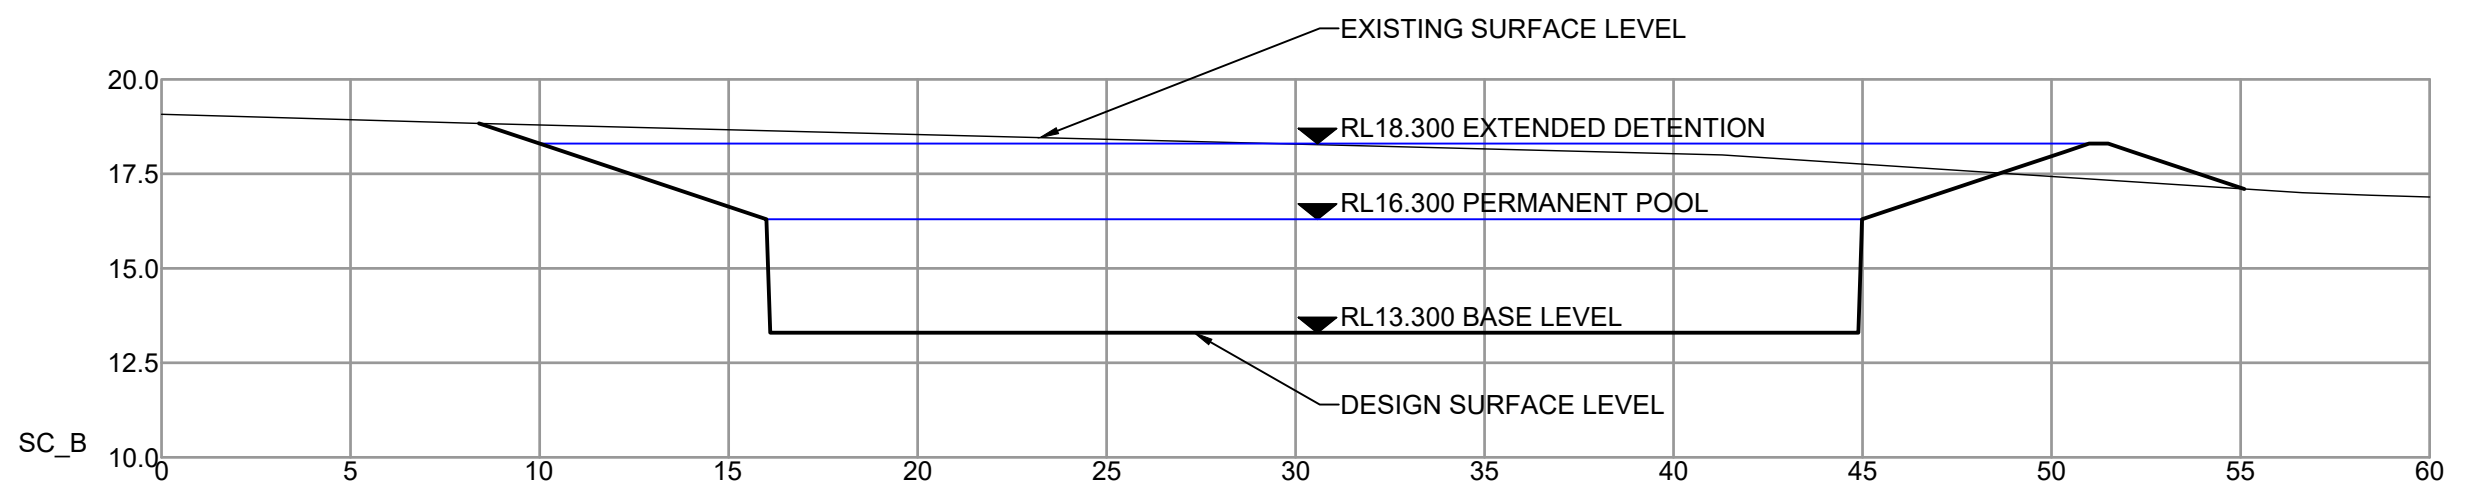


SECTION B
SCALE 1:200




BEWARE!

THE CONTRACTOR IS TO VERIFY THE LOCATION OF ALL EXISTING SERVICES PRIOR TO COMMENCEMENT OF CONSTRUCTION AND SHALL BE RESPONSIBLE, AT THE CONTRACTOR'S EXPENSE, FOR ANY REPAIRS TO DAMAGE CAUSED DURING CONSTRUCTION.



RATIO: AS NOTED (AT A1 ORIGINAL)	DATUM: AUSTRALIAN HEIGHT DATUM ORIGIN: SSM RL DATE OF PLAN: MARCH 2020	SURVEY DESIGN DRAWN CHECK'D APS CJG CJG MJP	REV =	DESCRIPTION	BY	DATE	 allen price & scarratts pty ltd land and development consultants Nowra Office: 75 Plunkett Street, Nowra NSW 2541 Kiama Office: 1/28 Bong Bong Street, Kiama NSW 2533 phone: (02) 4421 6544 consultants@allenprice.com.au www.allenprice.com.au	CENTRAL POND CONCEPT LAYOUT PLAN OVER CULBURRA ROAD AT CULBURRA BEACH FOR SEALARK PTY LTD	DRAWING STATUS PRELIMINARY NOT TO BE USED FOR CONSTRUCTION PURPOSES DRAWING NUMBER 25405-126 SHEET 27 OF 29 REVISION P1
---	--	--	----------	-------------	----	------	---	--	--

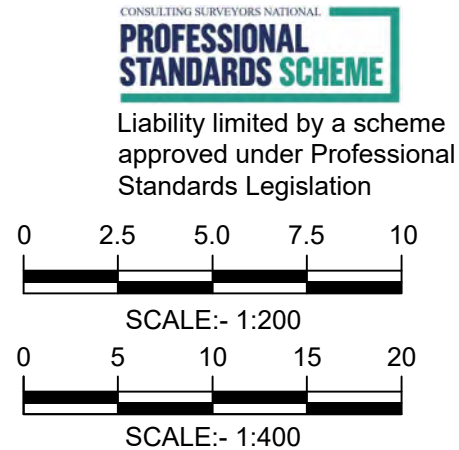

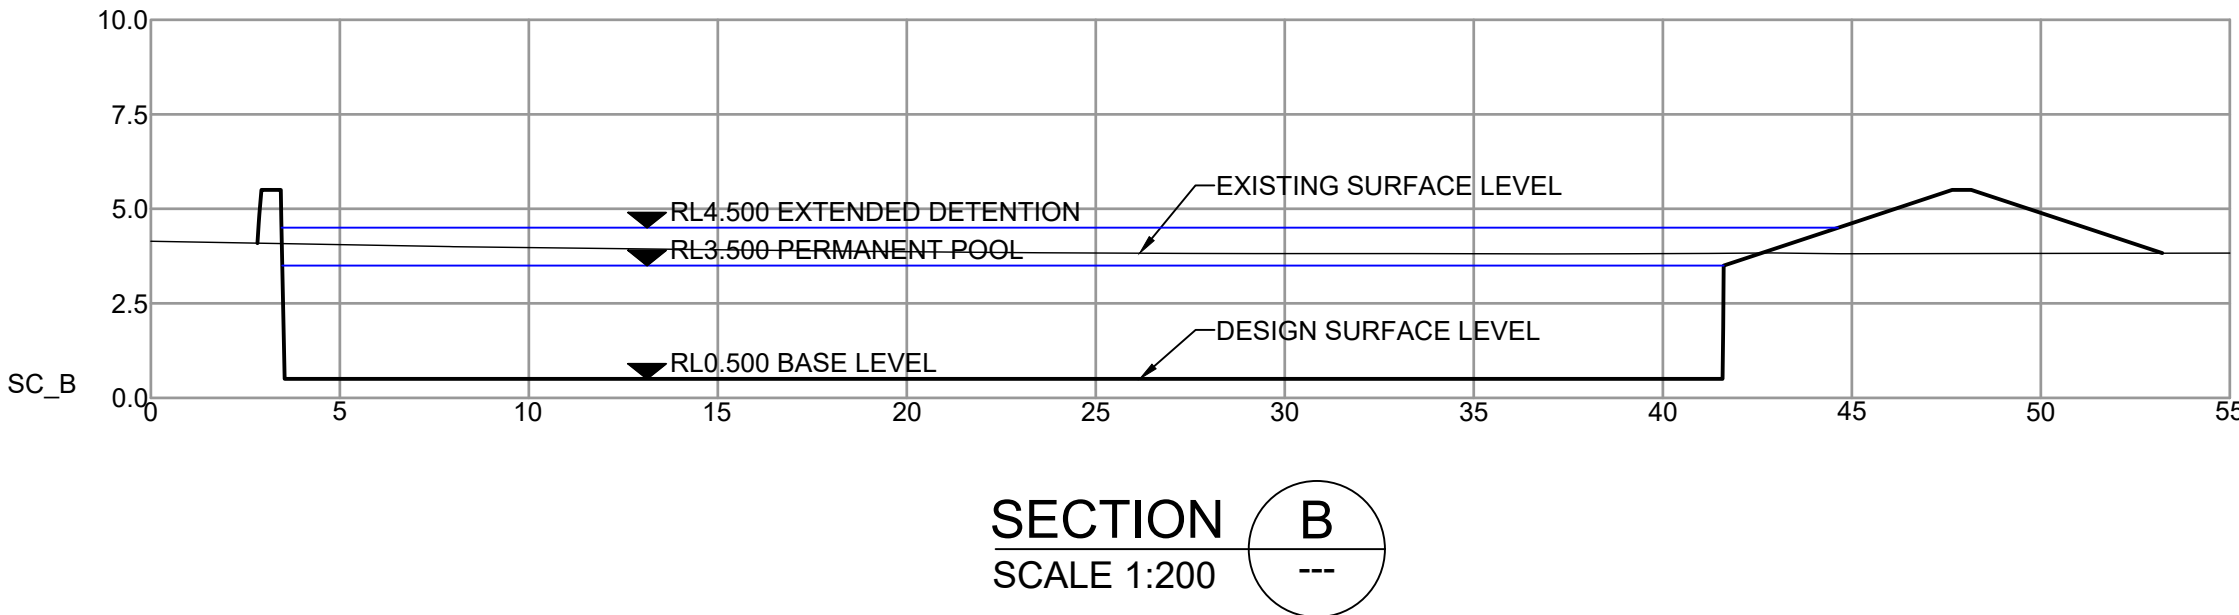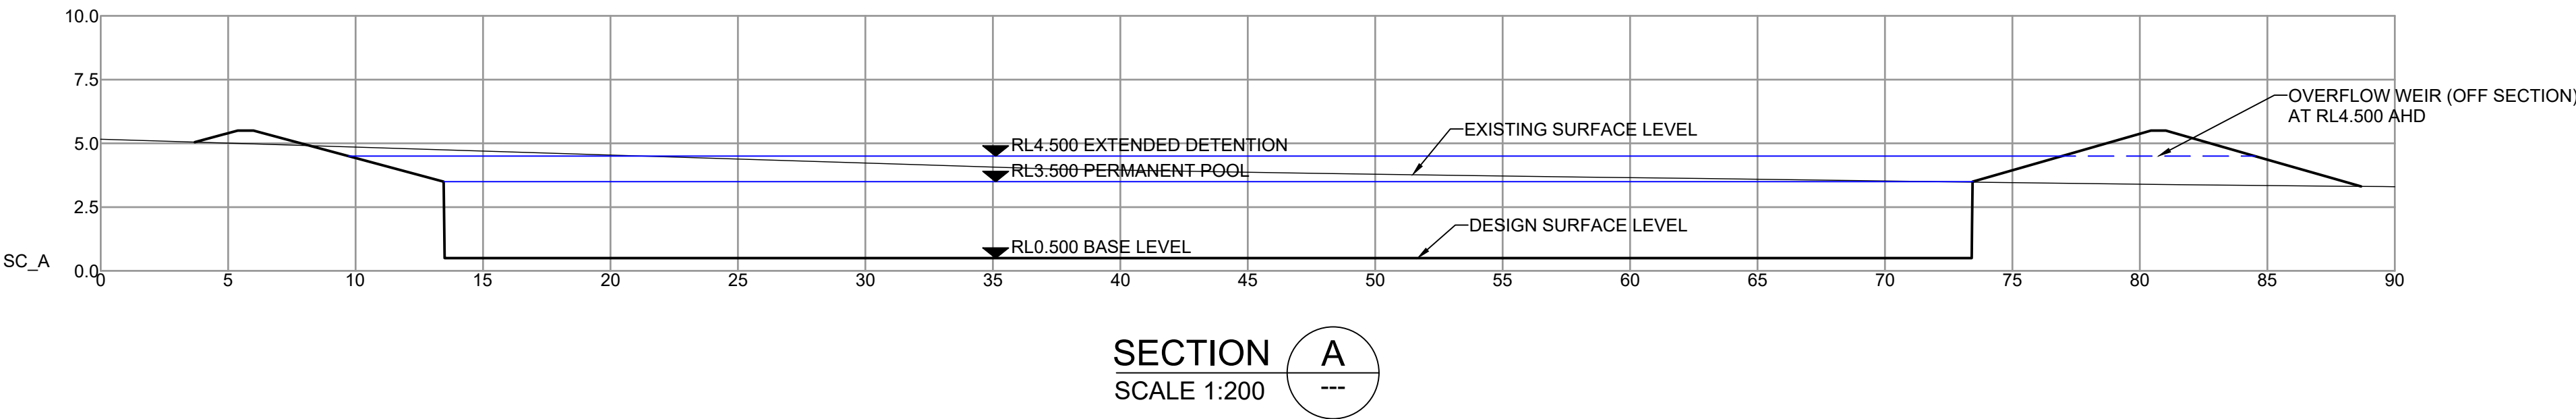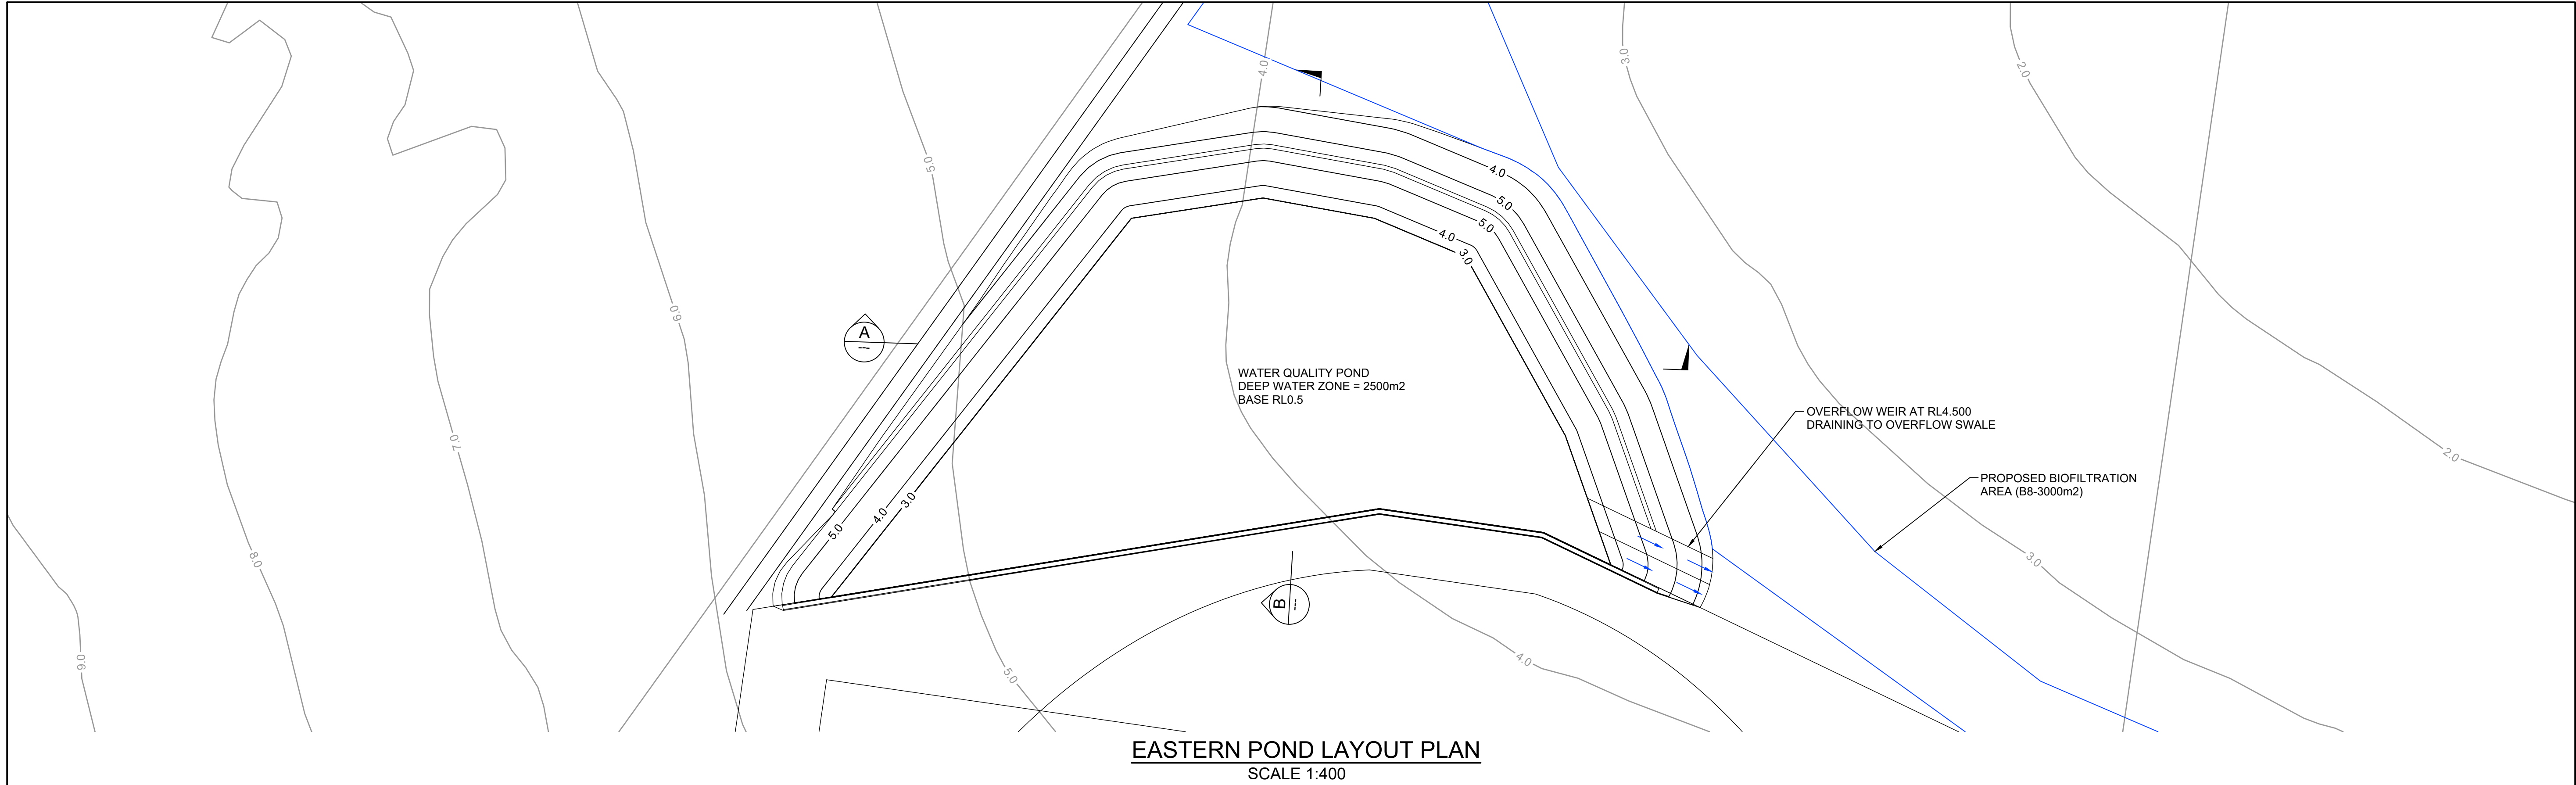

BEWARE!

THE CONTRACTOR IS TO VERIFY THE LOCATION OF ALL EXISTING SERVICES PRIOR TO COMMENCEMENT OF CONSTRUCTION AND SHALL BE RESPONSIBLE, AT THE CONTRACTOR'S EXPENSE, FOR ANY REPAIRS TO DAMAGE CAUSED DURING CONSTRUCTION.

DIAL BEFORE YOU DIG
www.1100.com.au


RATIO: AS NOTED (AT A1 ORIGINAL)	DATUM: AUSTRALIAN HEIGHT DATUM	SURVEY	APS	REV	DESCRIPTION	BY	DATE	 allen price & scarratts pty ltd land and development consultants Nowra Office: 75 Plunkett Street, Nowra NSW 2541 Kiama Office: 1/28 Bong Bong Street, Kiama NSW 2533 phone: (02) 4421 6544 consultants@allenprice.com.au www.allenprice.com.au	EASTERN POND CONCEPT LAYOUT PLAN OVER CULBURRA ROAD AT CULBURRA BEACH FOR SEALARK PTY LTD	DRAWING STATUS PRELIMINARY NOT TO BE USED FOR CONSTRUCTION PURPOSES
	ORIGIN: SSM RL	DESIGN	CJG							DRAWING NUMBER 25405-127
	DATE OF PLAN: MARCH 2020	DRAWN	CJG							SHEET 28 OF 29 REVISION P1

**CONSULTING ENGINEERS NATIONAL
PROFESSIONAL
STANDARDS SCHEME**


Liability limited by a scheme
approved under Professional
Standards Legislation

0 2.5 5.0 7.5 10
SCALE:- 1:200


0 5 10 15 20
SCALE:- 1:400

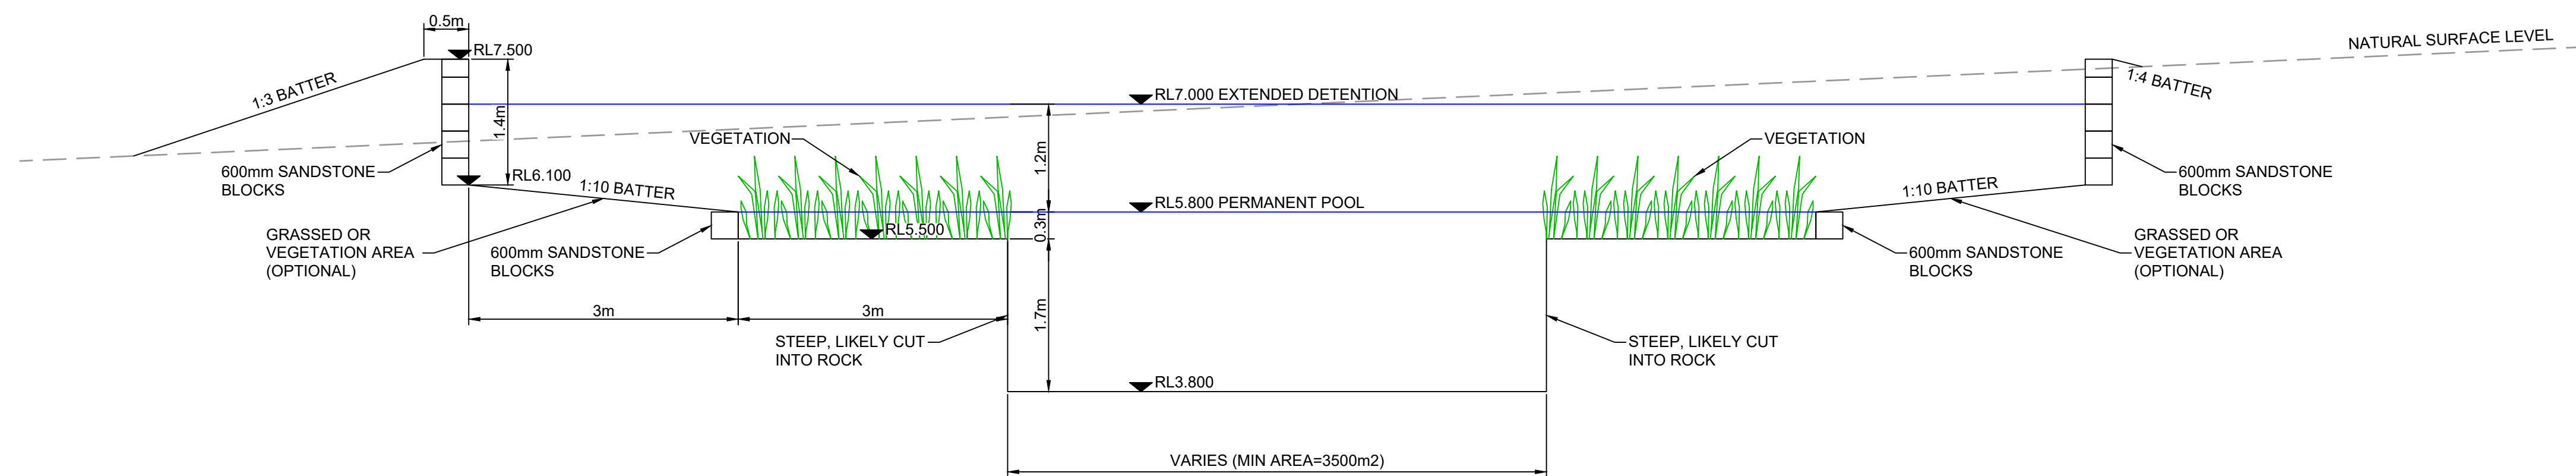

WESTERN POND CONCEPT SECTION
SCALE 1:50

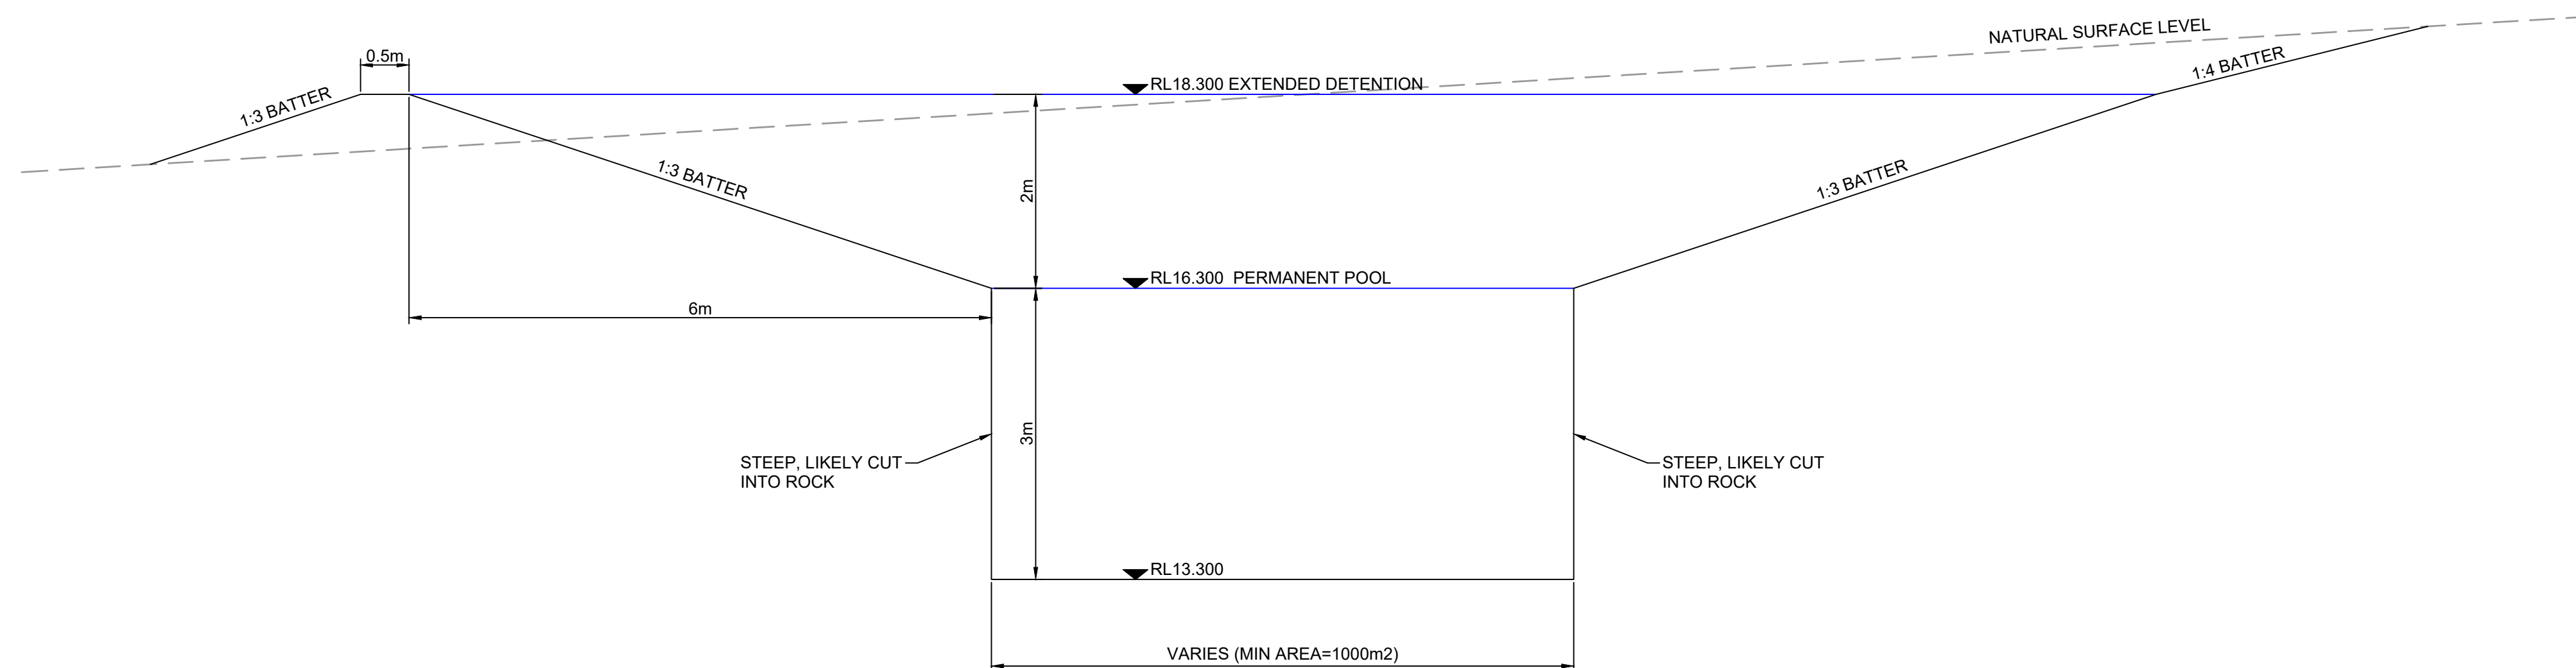

CENTRAL POND CONCEPT SECTION
SCALE 1:50

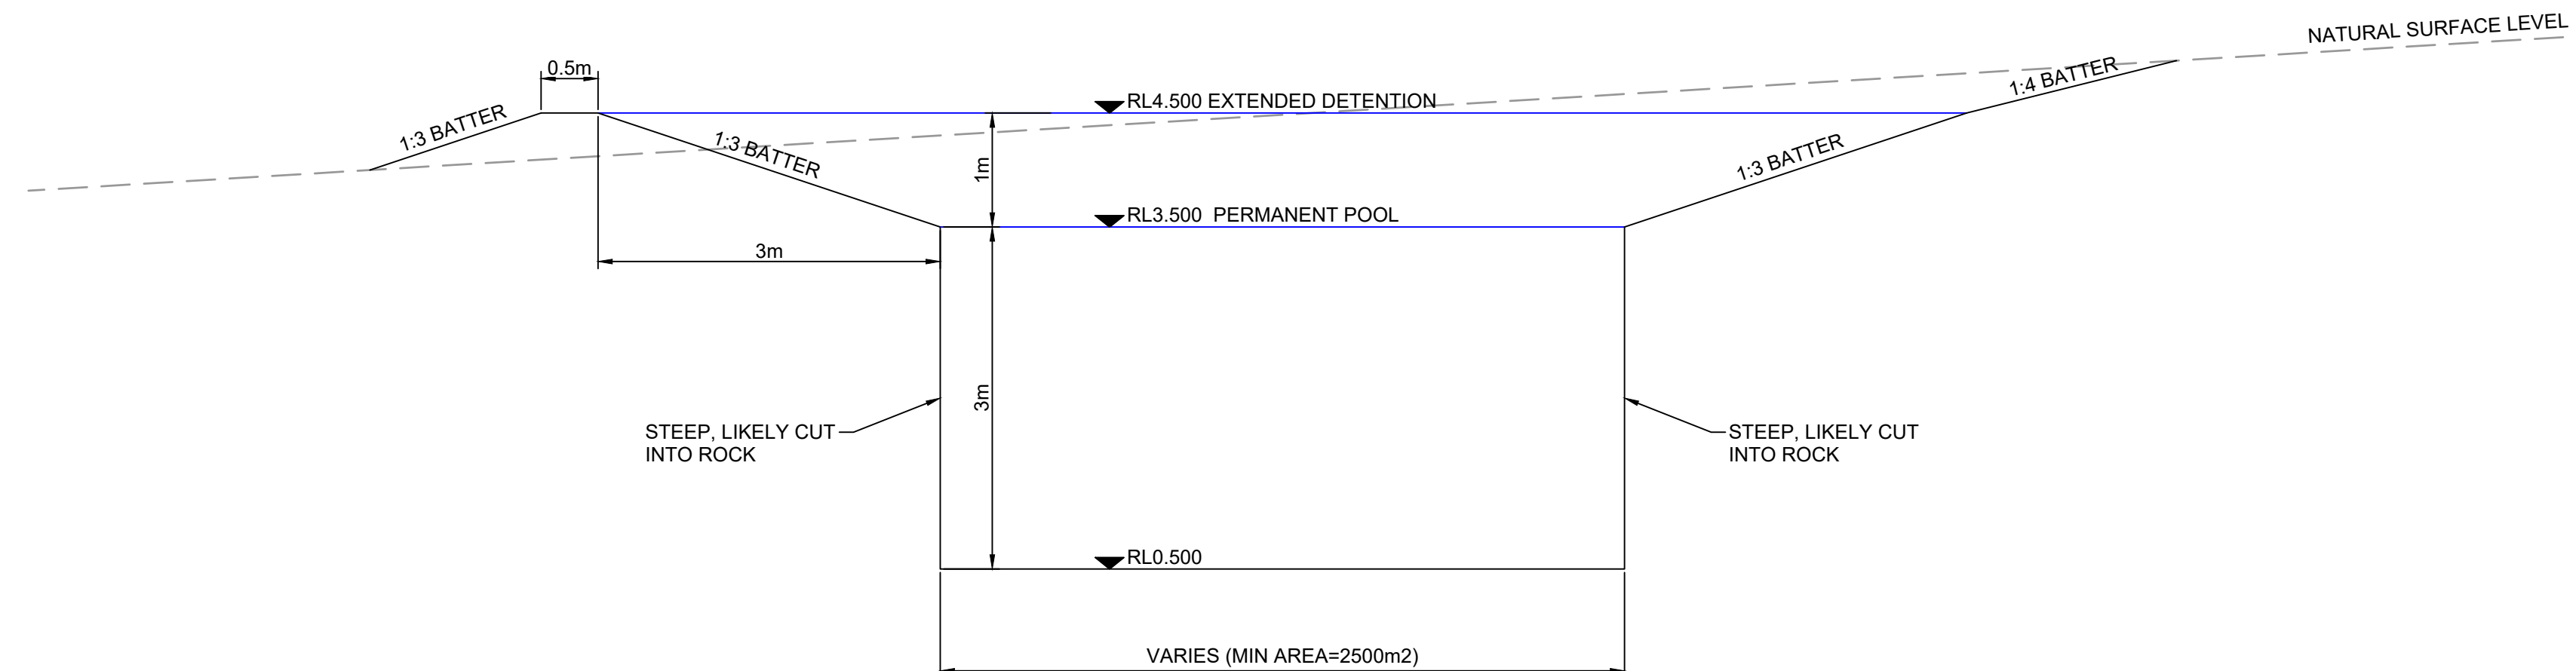


EASTERN POND CONCEPT SECTION
SCALE 1:50

BEWARE!

THE CONTRACTOR IS TO VERIFY THE LOCATION OF ALL EXISTING SERVICES PRIOR TO COMMENCEMENT OF CONSTRUCTION AND SHALL BE RESPONSIBLE, AT THE CONTRACTOR'S EXPENSE, FOR ANY REPAIRS TO DAMAGE CAUSED DURING CONSTRUCTION.



RATIO: 1:50 (AT A1 ORIGINAL)	DATUM: AUSTRALIAN HEIGHT DATUM	SURVEY	APS	REV	DESCRIPTION	BY	DATE	 allen price & scarratts pty ltd land and development consultants Nowra Office: 75 Plunkett Street, Nowra NSW 2541 Kiama Office: 1/28 Bong Bong Street, Kiama NSW 2533 phone: (02) 4421 6544 consultants@allenprice.com.au www.allenprice.com.au	TYPICAL WESTERN AND EASTERN POND CROSS SECTIONS PLAN OVER CULBURRA ROAD AT CULBURRA BEACH FOR SEALARK PTY LTD		DRAWING STATUS PRELIMINARY NOT TO BE USED FOR CONSTRUCTION PURPOSES		
	ORIGIN: SSM RL	DESIGN	CJG								DRAWING NUMBER 25405-128	SHEET 29 OF 29	REVISION P1
	DATE OF PLAN: MARCH 2020		DRAWN	CJG									
		CHECK'D	MJP										

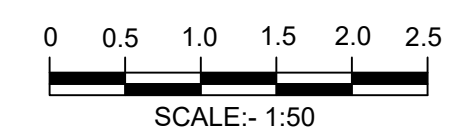

PROPOSED MIXED USE CONCEPT PLAN - BUS ROUTE PLAN




M:\Projects\20000\250006\25405\Drawings\25405-220 - BUS ROUTE Plan.dwg

RATIO: 1:3000 (AT A1 ORIGINAL) (1:8000 AT A3)		DATUM: AUSTRALIAN HEIGHT DATUM ORIGIN: SSM RL DATE OF PLAN: 05.03.2020	SURVEY DESIGN DRAWN CHECK'D AERIAL PHOTOGRAPHY MP DS MP	REV 01 DESCRIPTION LAYOUT AMENDED TO ALIGN WITH WATER QUALITY CHANGES	BY DS	DATE 30.09.2020	 allen price & scarratts pty ltd land and development consultants Nowra Office: 75 Plunkett Street, Nowra NSW 2541 Kiama Office: 1/28 Bong Bong Street, Kiama NSW 2533 phone: (02) 4421 6544 consultants@allenprice.com.au www.allenprice.com.au		PROPOSED MIXED USE CONCEPT PLAN - BUS ROUTES OVER PART OF LOTS 5 & 6 DP1065111 AT WEST CULBURRA FOR SEALARK PTY LTD	DRAWING STATUS PRELIMINARY NOT TO BE USED FOR CONSTRUCTION PURPOSES	DRAWING NUMBER 25405-220	SHEET 1 OF 1	REVISION 01
--	--	--	--	--	----------	--------------------	---	--	---	---	-----------------------------	--------------------	----------------


Liability limited by a scheme approved under Professional Standards Legislation

PROPOSED MIXED USE CONCEPT PLAN - SHARED FOOTPATH PLAN

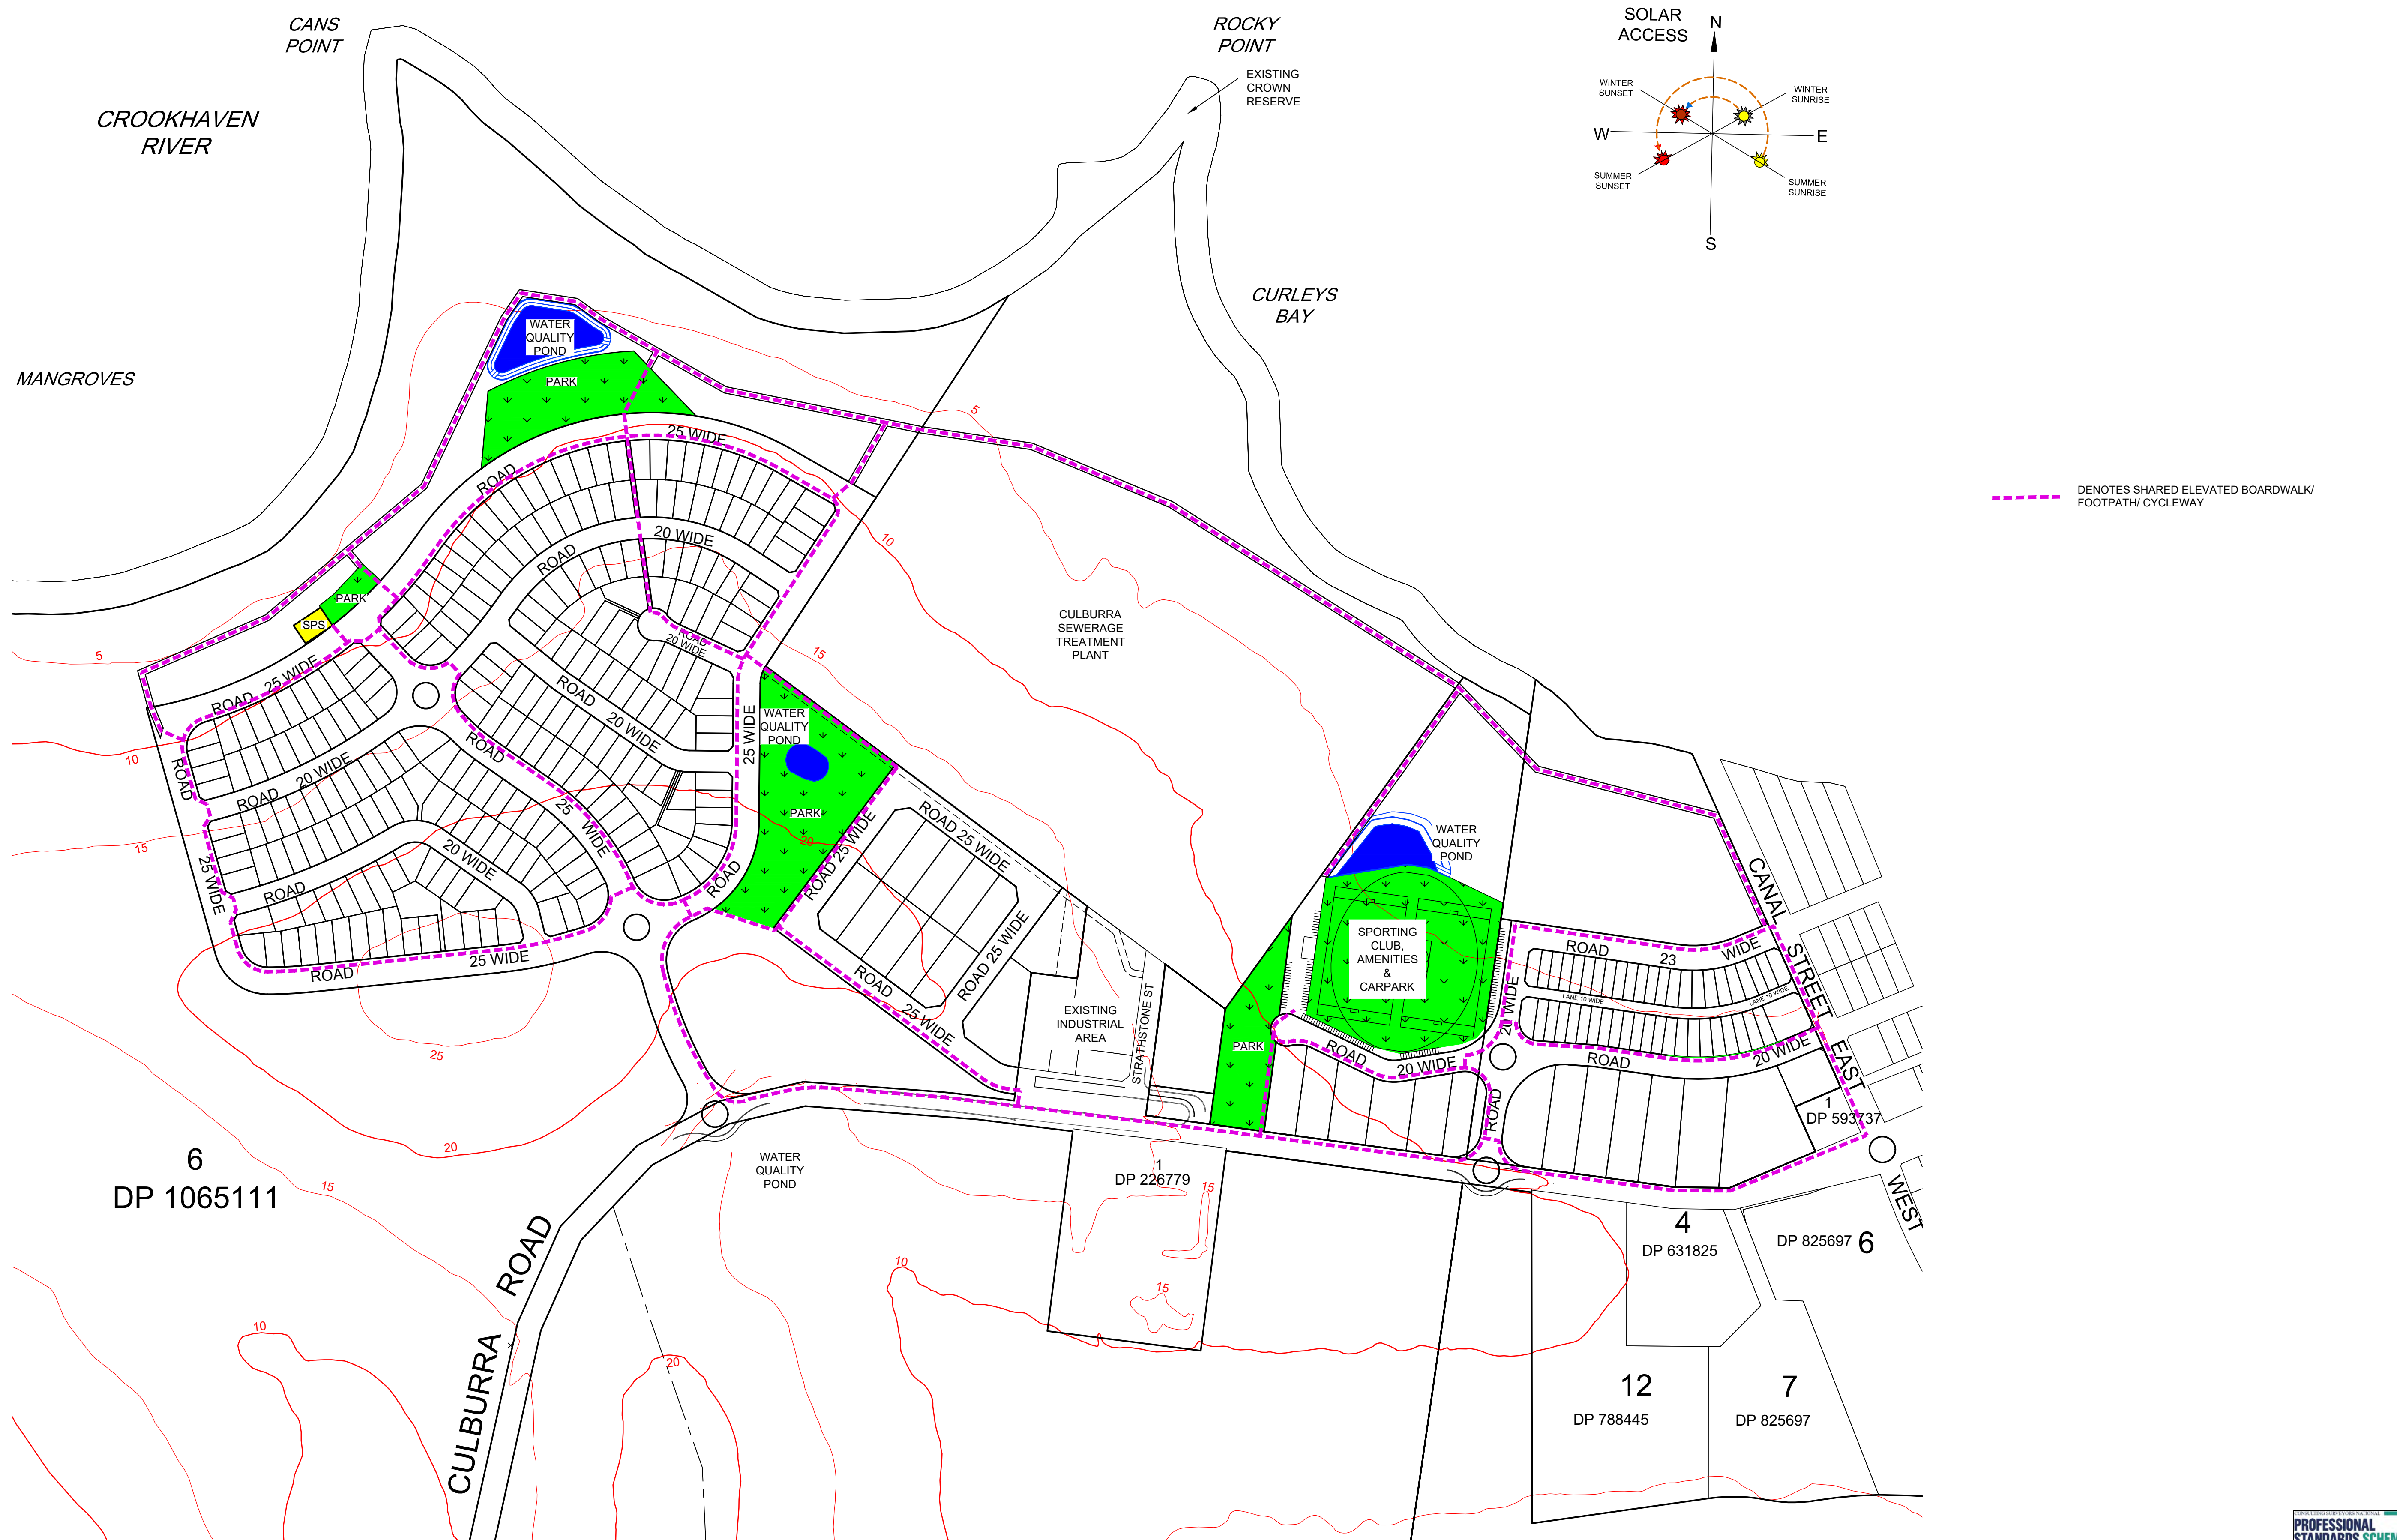

M:\Projects\20000\250006\25405\Drawings\25405-221 - SHARED FOOTPATH Plan.dwg

RATIO: 1:3000 (AT A1 ORIGINAL) (1:8000 AT A3)	DATUM: AUSTRALIAN HEIGHT DATUM ORIGIN: SSM RL DATE OF PLAN: 05.03.2020	SURVEY	AERIAL PHOTOGRAPHY	REV	DESCRIPTION	BY	DATE	aps allen price & scarratts pty ltd land and development consultants Nowra Office: 75 Plunkett Street, Nowra NSW 2541 Kiama Office: 1/28 Bong Bong Street, Kiama NSW 2533 phone: (02) 4421 6544 consultants@allenprice.com.au www.allenprice.com.au	PROPOSED MIXED USE CONCEPT PLAN -SHARED FOOTPATH OVER PART OF LOTS 5 & 6 DP1065111 AT WEST CULBURRA FOR SEALARK PTY LTD	DRAWING STATUS	PRELIMINARY NOT TO BE USED FOR CONSTRUCTION PURPOSES		
		DESIGN	MP	01	LAYOUT AMENDED TO ALIGN WITH WATER QUALITY CHANGES	DS	30.09.2020			DRAWING NUMBER	25405-221	SHEET 1 OF 1	REVISION 01